



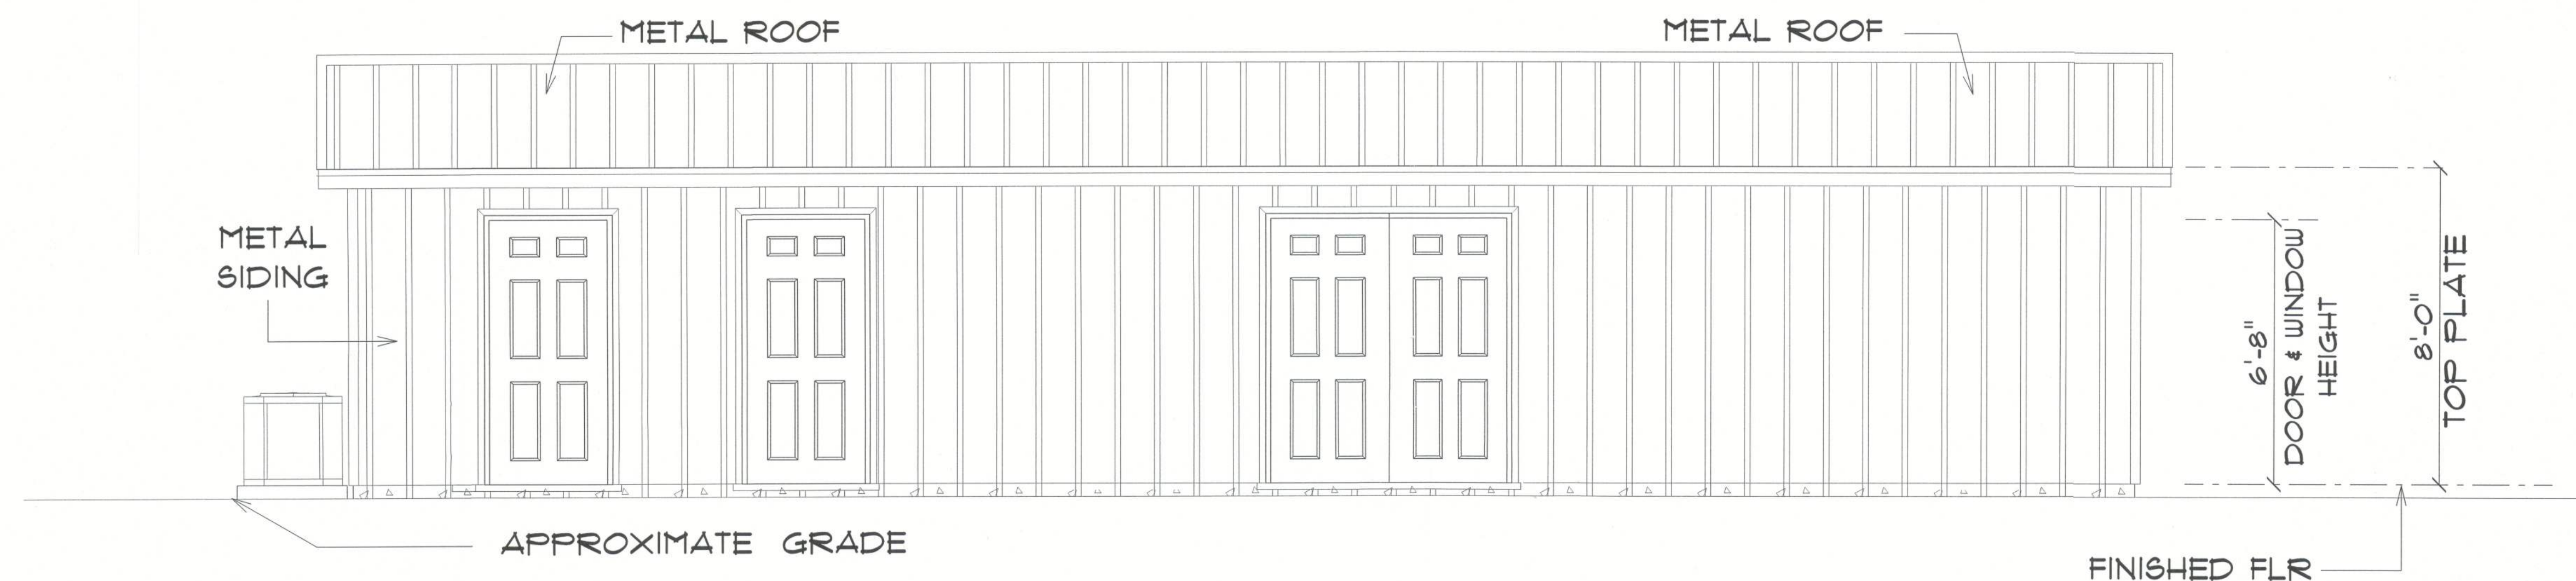

* REAR ELEVATION *

SCALE : 3/8" = 1'-0"

NOTE: 12" OVERHANG GABLE ENDS
18" OVERHANG ALL OTHER EAVES

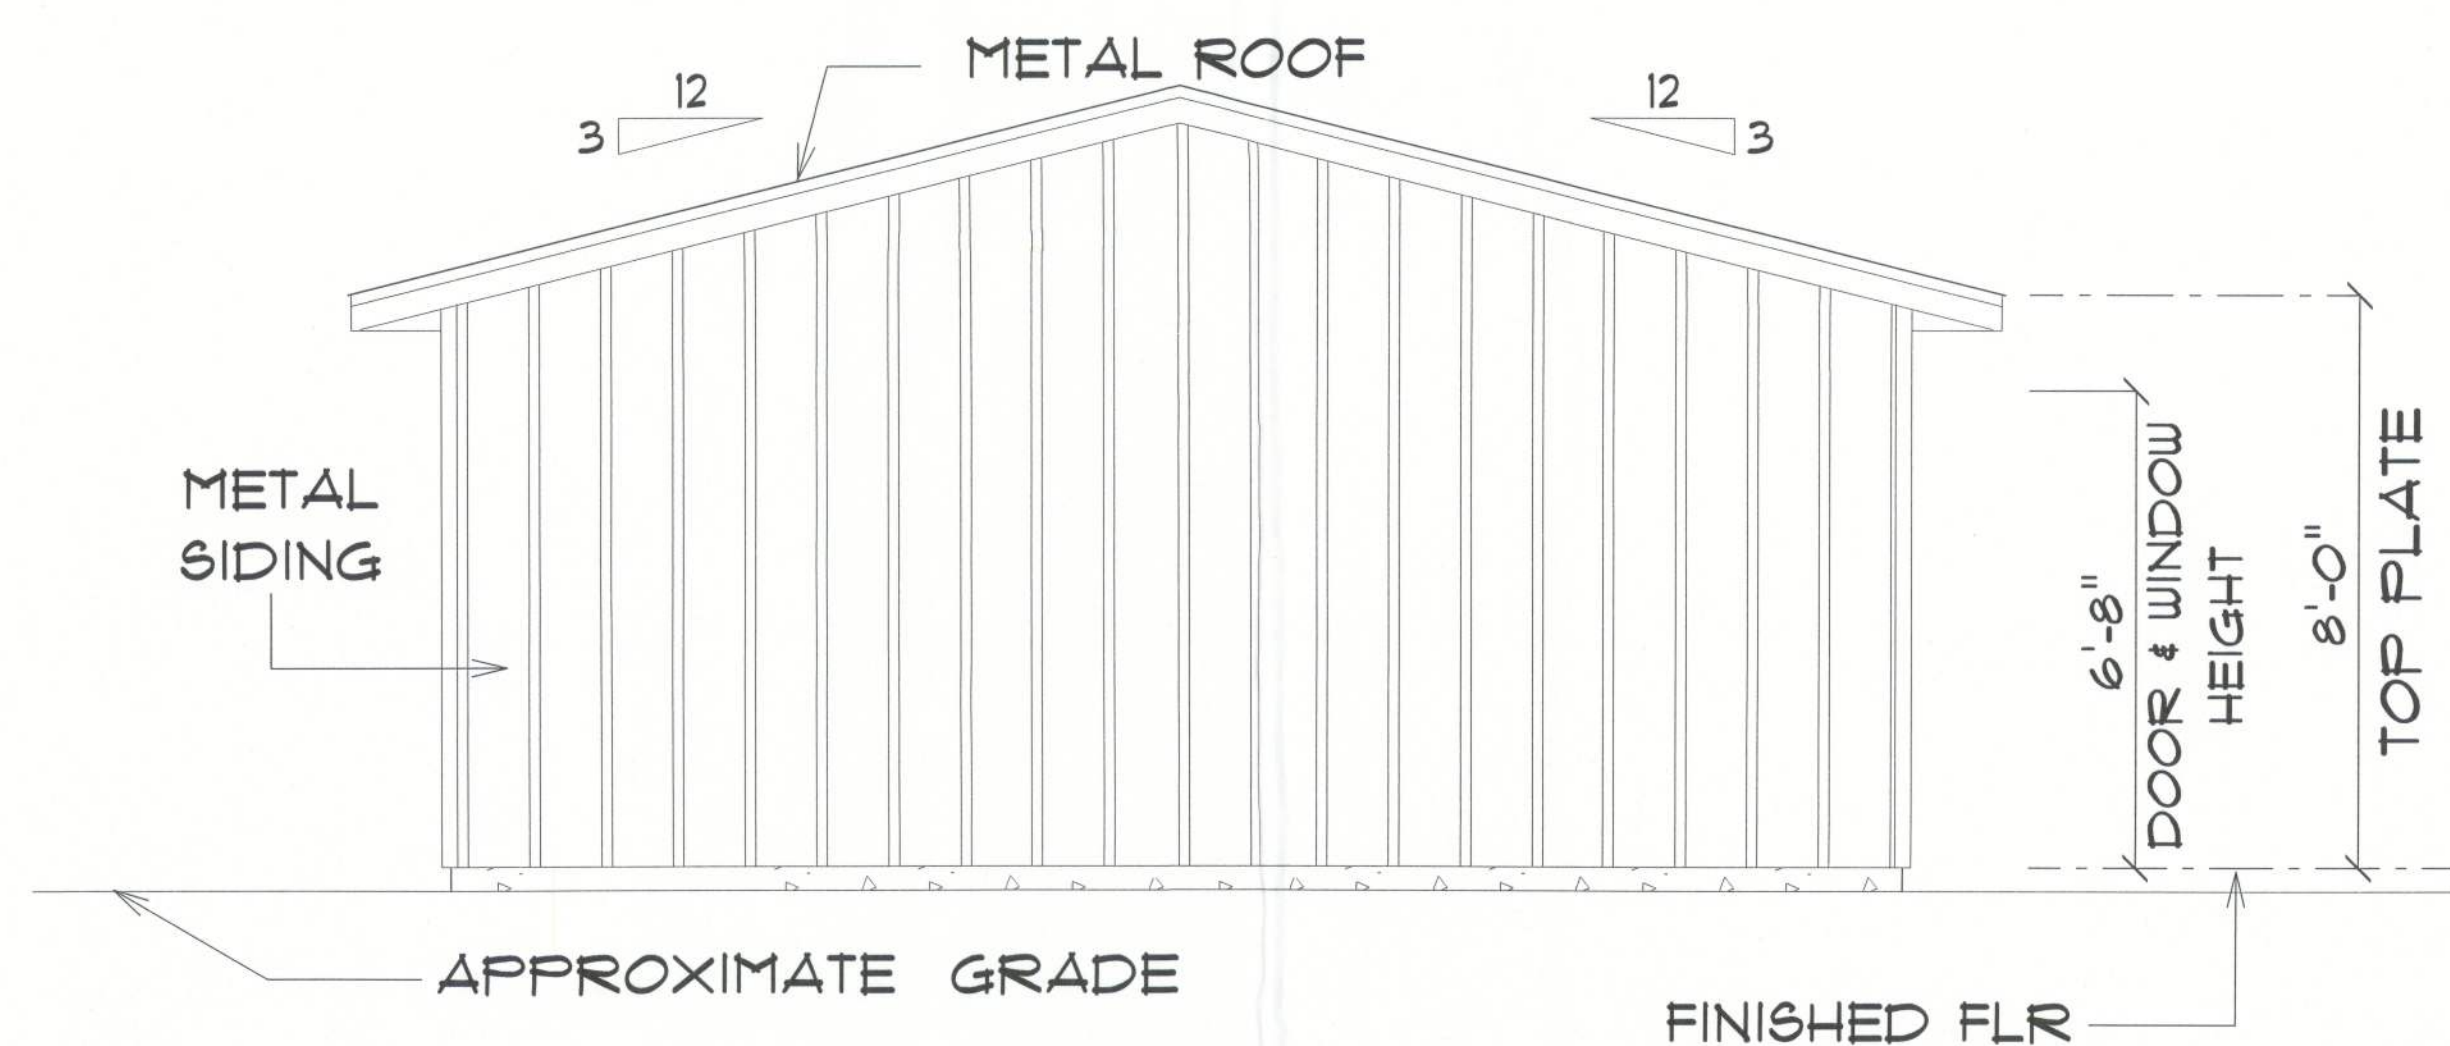

* LEFT ELEVATION *

SCALE : 3/8" = 1'-0"

NOTE: 12" OVERHANG GABLE ENDS
18" OVERHANG ALL OTHER EAVES

EXISTING BUILDING RENOVATIONS FOR:

KINGDOM CULTURE ACADEMY

COLUMBIA COUNTY, FLORIDA



RIDGEPOINT DESIGN
RIDGEPOINTDESIGNARCH.COM | 386-288-1888

JOINT VENTURED WITH



NICHOLAS
PAUL
GEISLER
ARCHITECT
N.C.A.R.B. Certified

1758 NW Brown Rd.
Lake City, FL 32055

SHEET NUMBER

A.6

OF 9 SHEETS

