


REVISIONS	

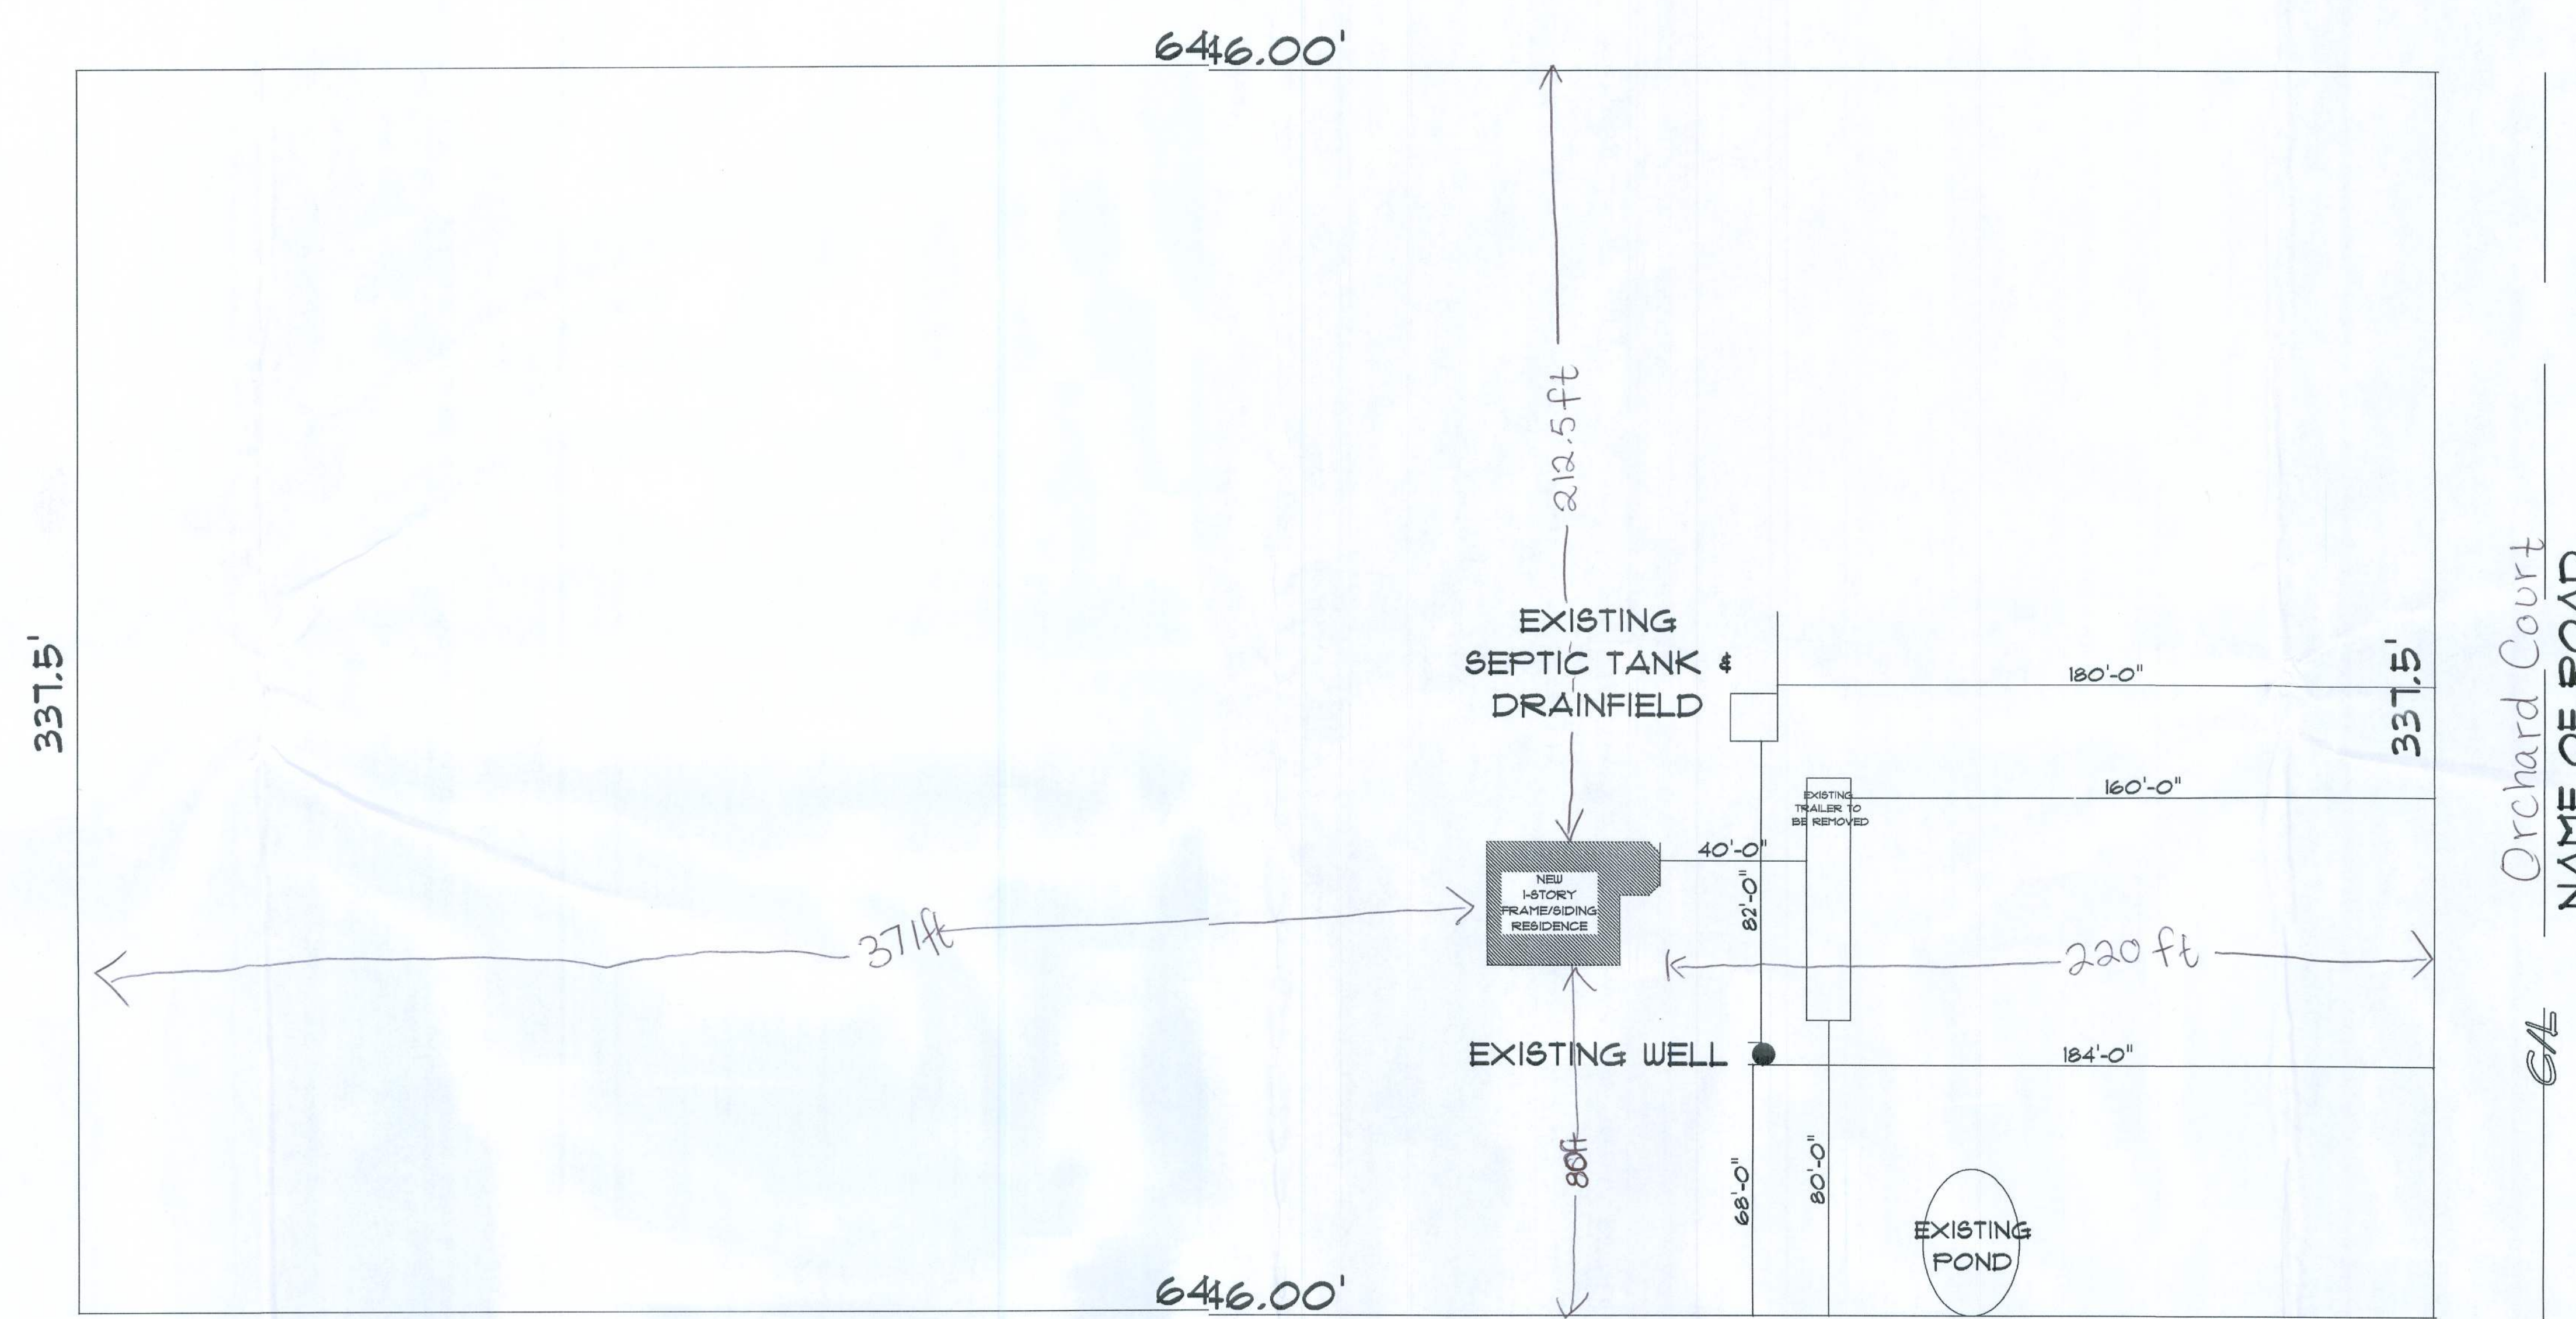

Orchard Court
NAME OF ROAD
GA

*** SITE PLAN ***
SCALE :: 1" = 30'-0"

**NEW
RESIDENCE
for
JEREMY & BECKY
STRIEBEL**

Teena M. Ruffo
6429 NW LAKE JEFFERY ROAD
Lake City, Florida 33025
Phone: (386) 718 - 4444
Cell: (386) 867 - 1911
Email: mteachdesign@att.net

PRINTED DATE:
December 19, 2001

DRAWN BY: Teena M. Ruffo
CHECKED BY:

BUILDING CONTRACTOR

FINAL DATE:
DEC 2001

JOB NUMBER:

DRAWING NUMBER
A-1
OF 4 SHEETS

27# 12/19/01