



NOTE:
VENTILATION SHALL BE PROVIDED TO FURNISH CROSS VENTILATION OF EACH SEPARATE ATTIC SPACE WITH WEATHER PROTECTED VENTS. ALL VENTS SHALL BE SCREENED TO PROTECT THE INTERIOR FROM INTRUSION OF BIRDS. THE RATIO OF TOTAL NET FREE VENTILATING AREA TO THE AREA OF CEILING SHALL NOT BE LESS THAN 1/150.

NOTE:
THE RIDGE HEIGHT IS GIVEN FOR MEAN ROOF HEIGHT DETERMINATION ONLY. DO NOT USE THIS DIMENSION FOR ROOF CONSTRUCTION.

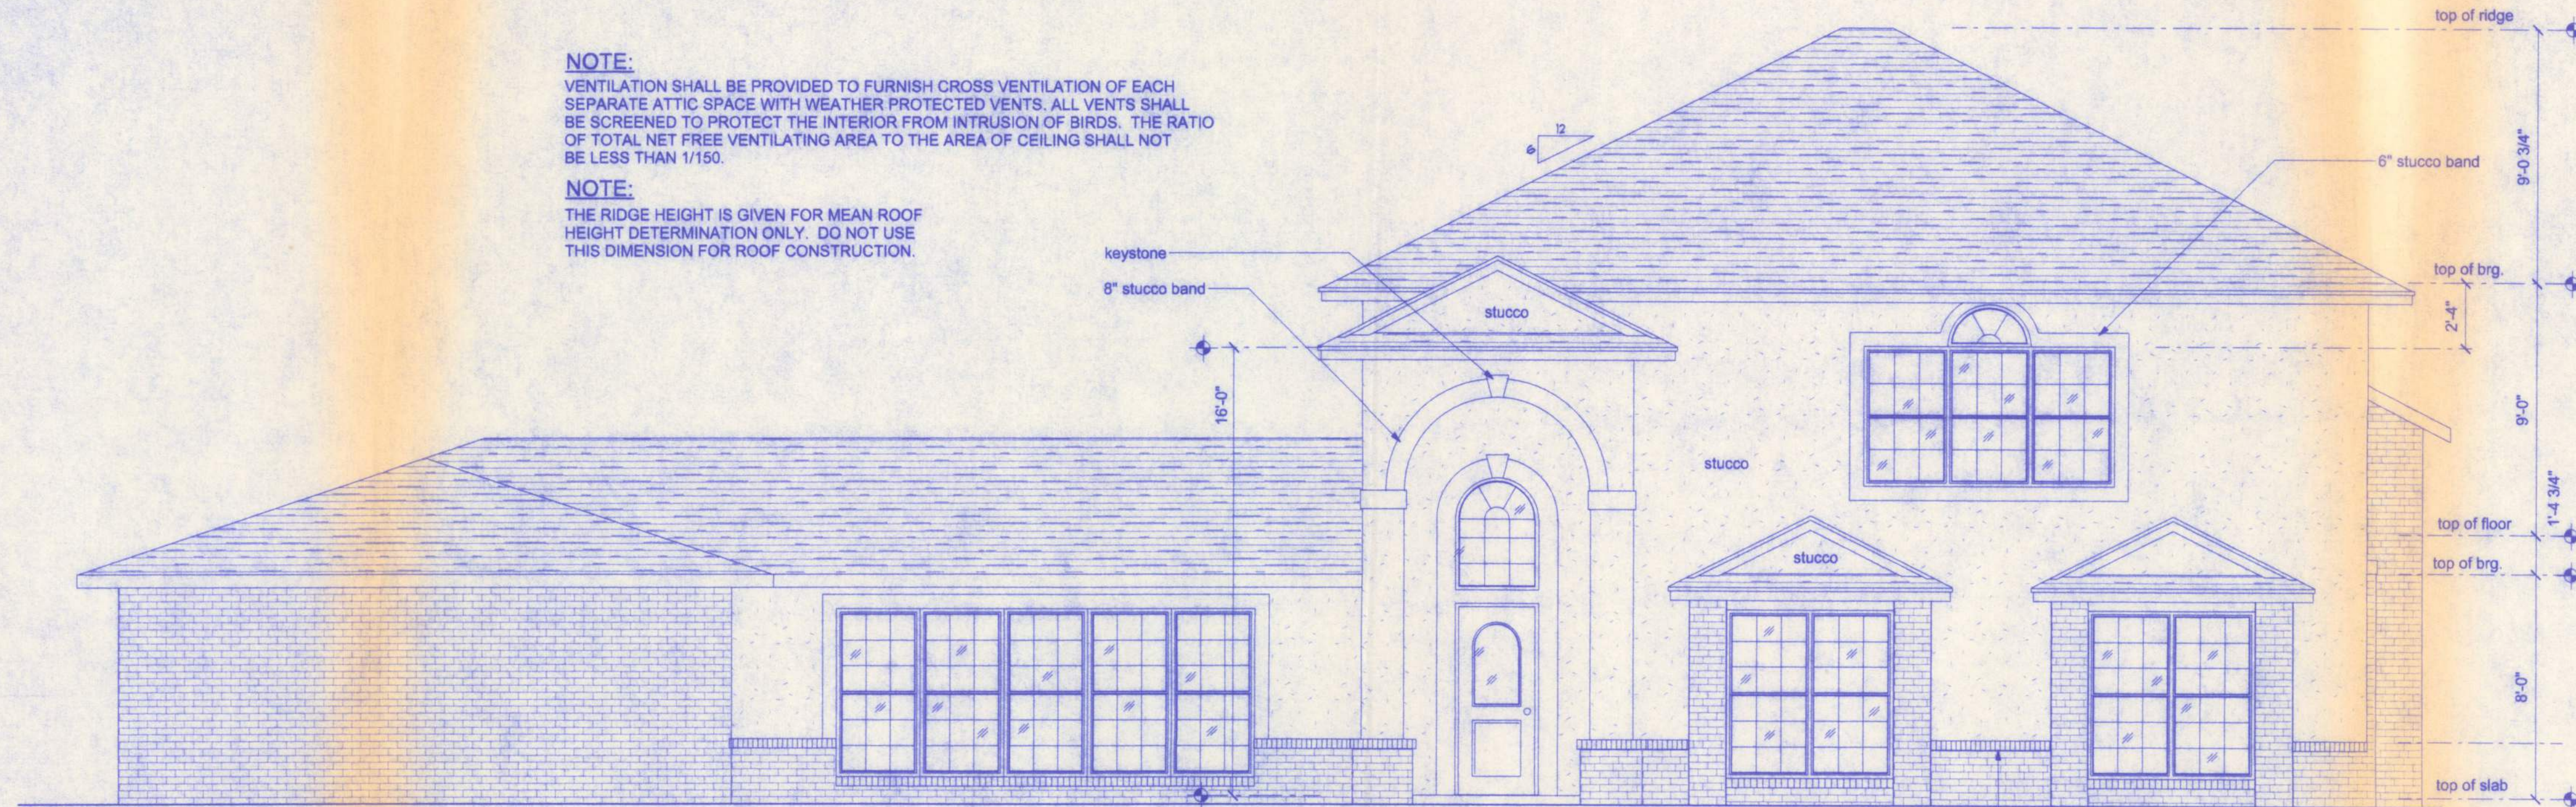


FRONT ELEVATION

SCALE: 1/4" = 1'-0"

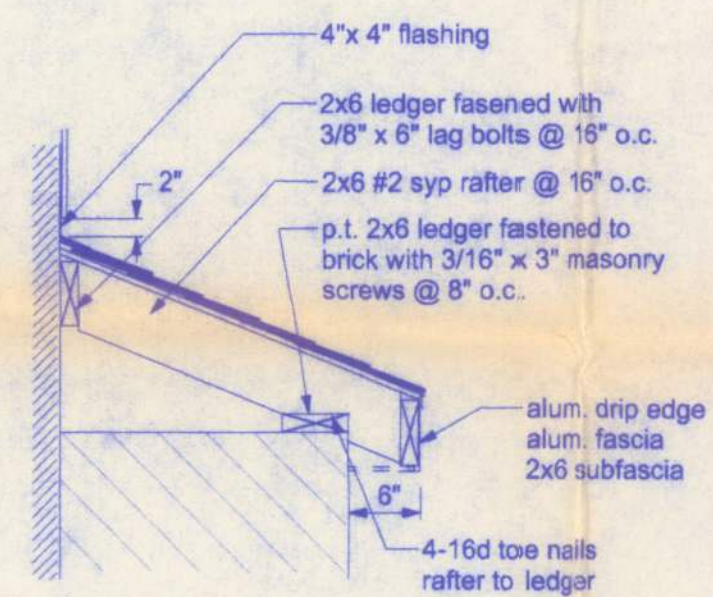

CHIMNEY CAP DETAIL

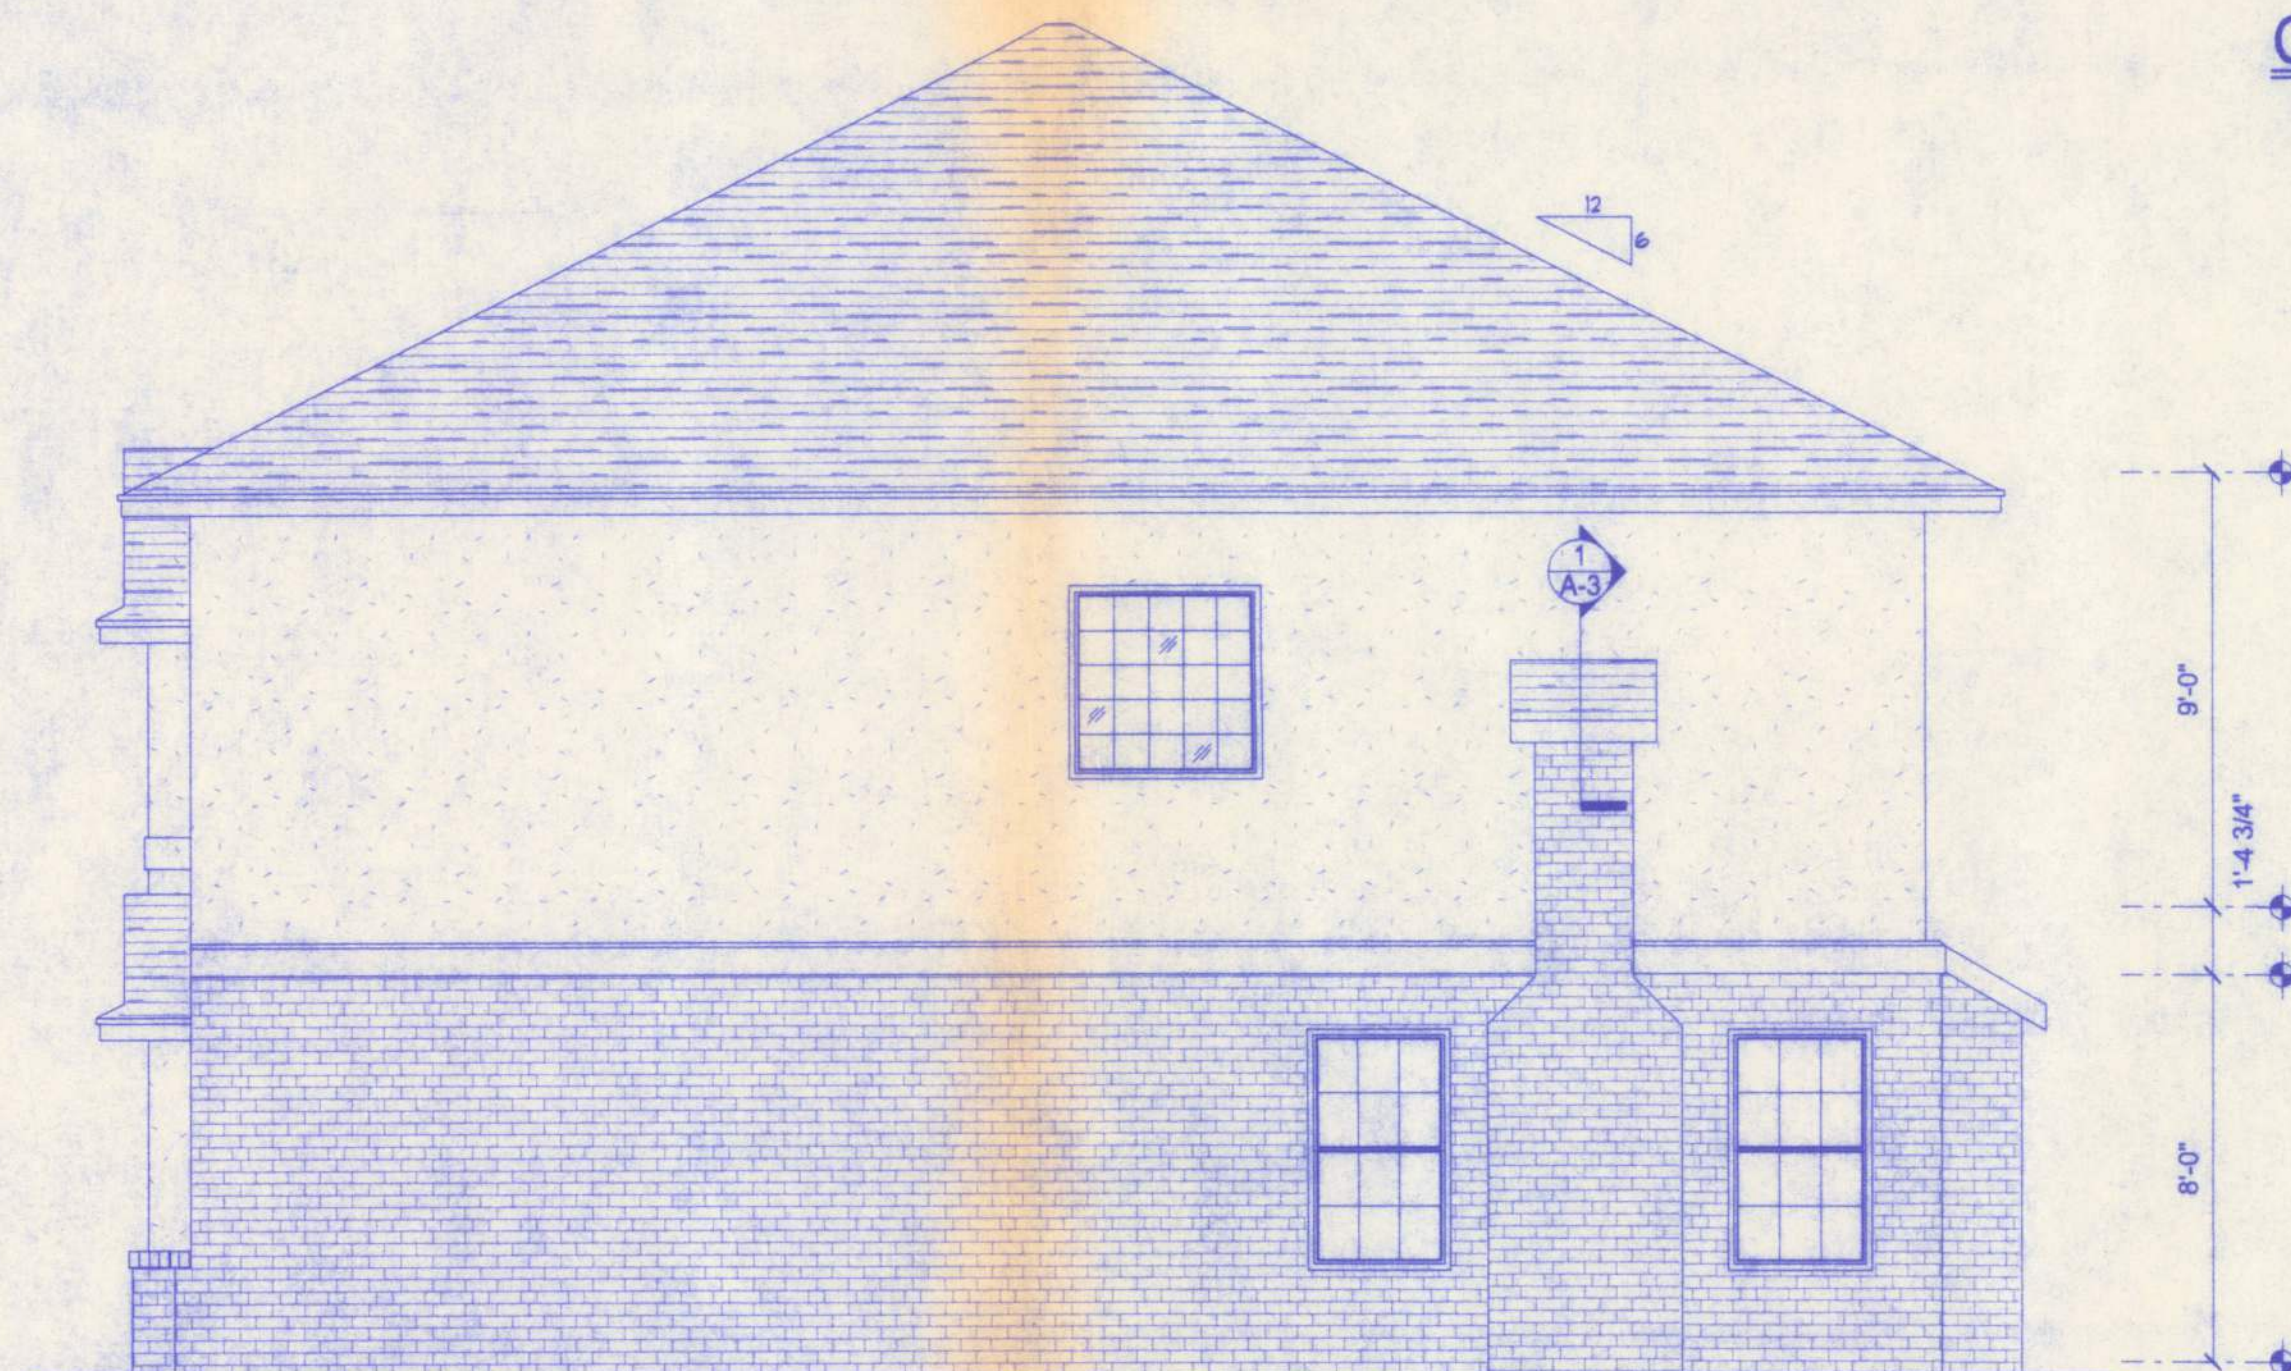

RIGHT ELEVATION

SCALE: 1/4" = 1'-0"




REAR ELEVATION

SCALE: 1/4" = 1'-0"

MANLEY ADDITION

161 N.W. MADISON STREET
SUITE #102
LAKE CITY, FL 32055
(386)758-4209

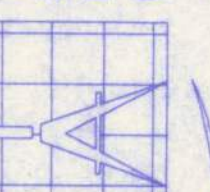

Freeman
Design Group inc

DATE: 6/01/05
DRAWN BY: W.H.F.

REVISIONS

SHEET: A-3

OF: 6

PROJECT NO.

CERTIFICATE OF AUTHORIZATION # 00000701

W.H.F.
6/1/05

235081