


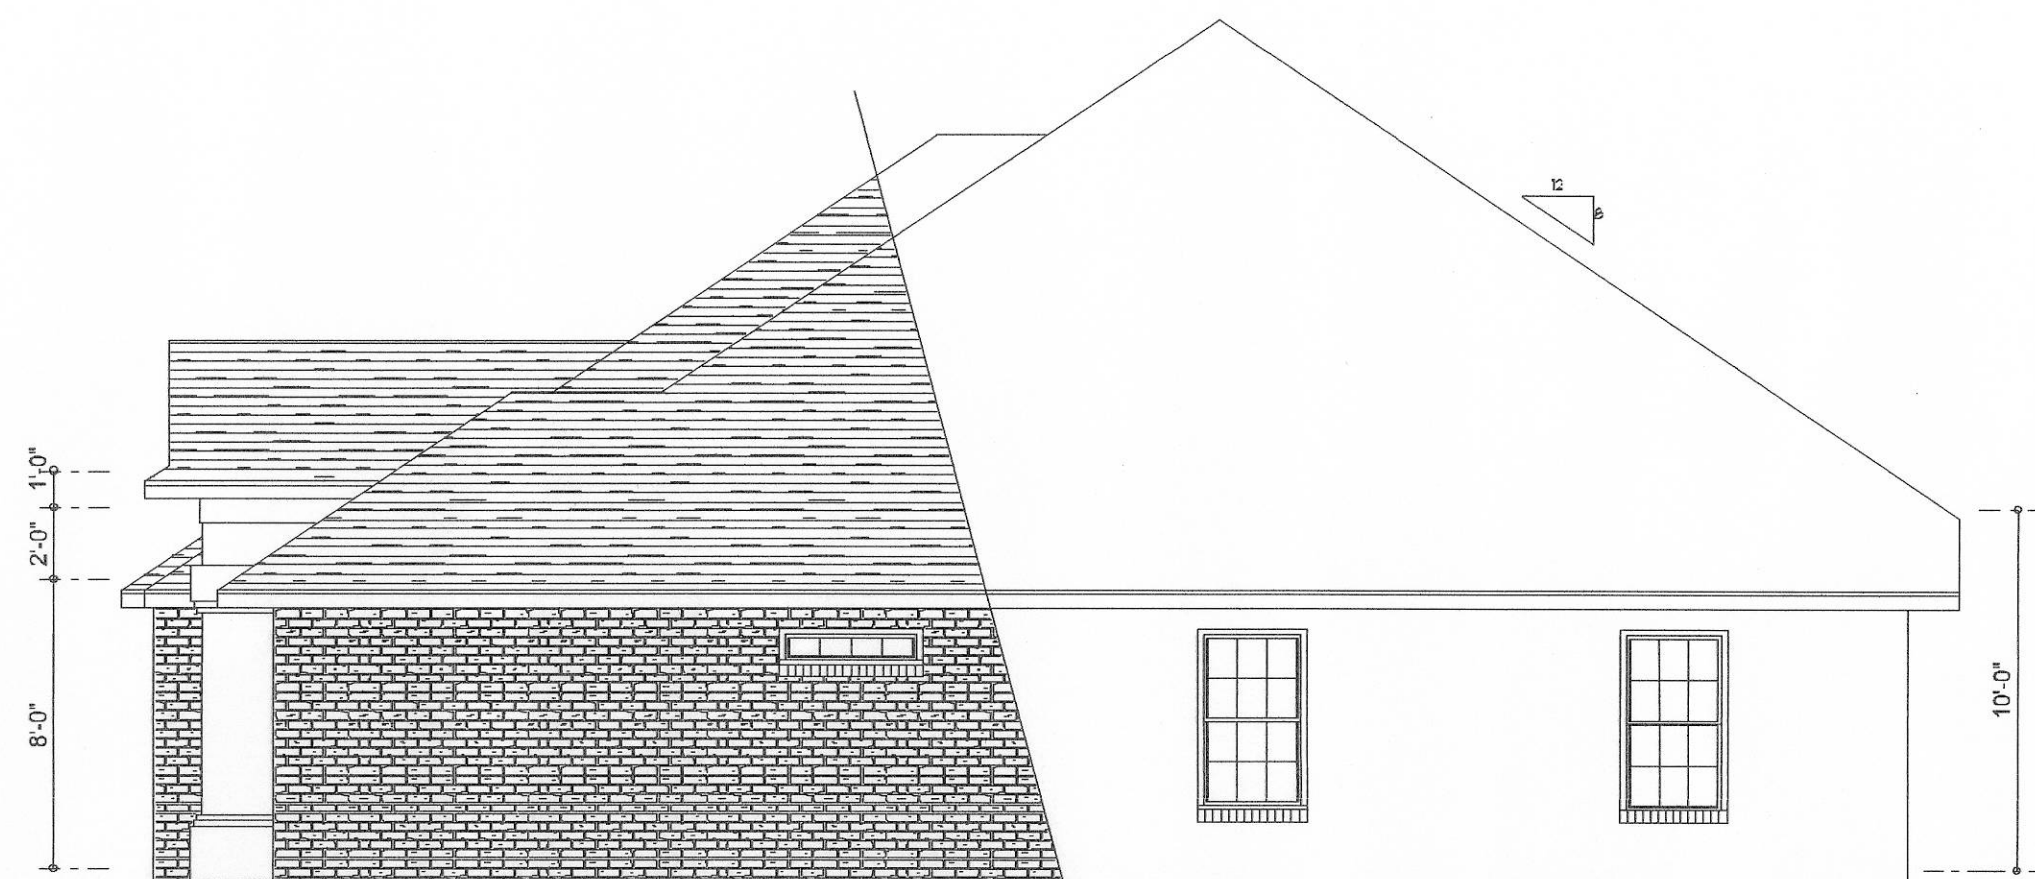


LEF ELEVATION

SCALE: 3/16" = 1'-0"



RIGHT ELEVATION

SCALE: 3/16" = 1'-0"

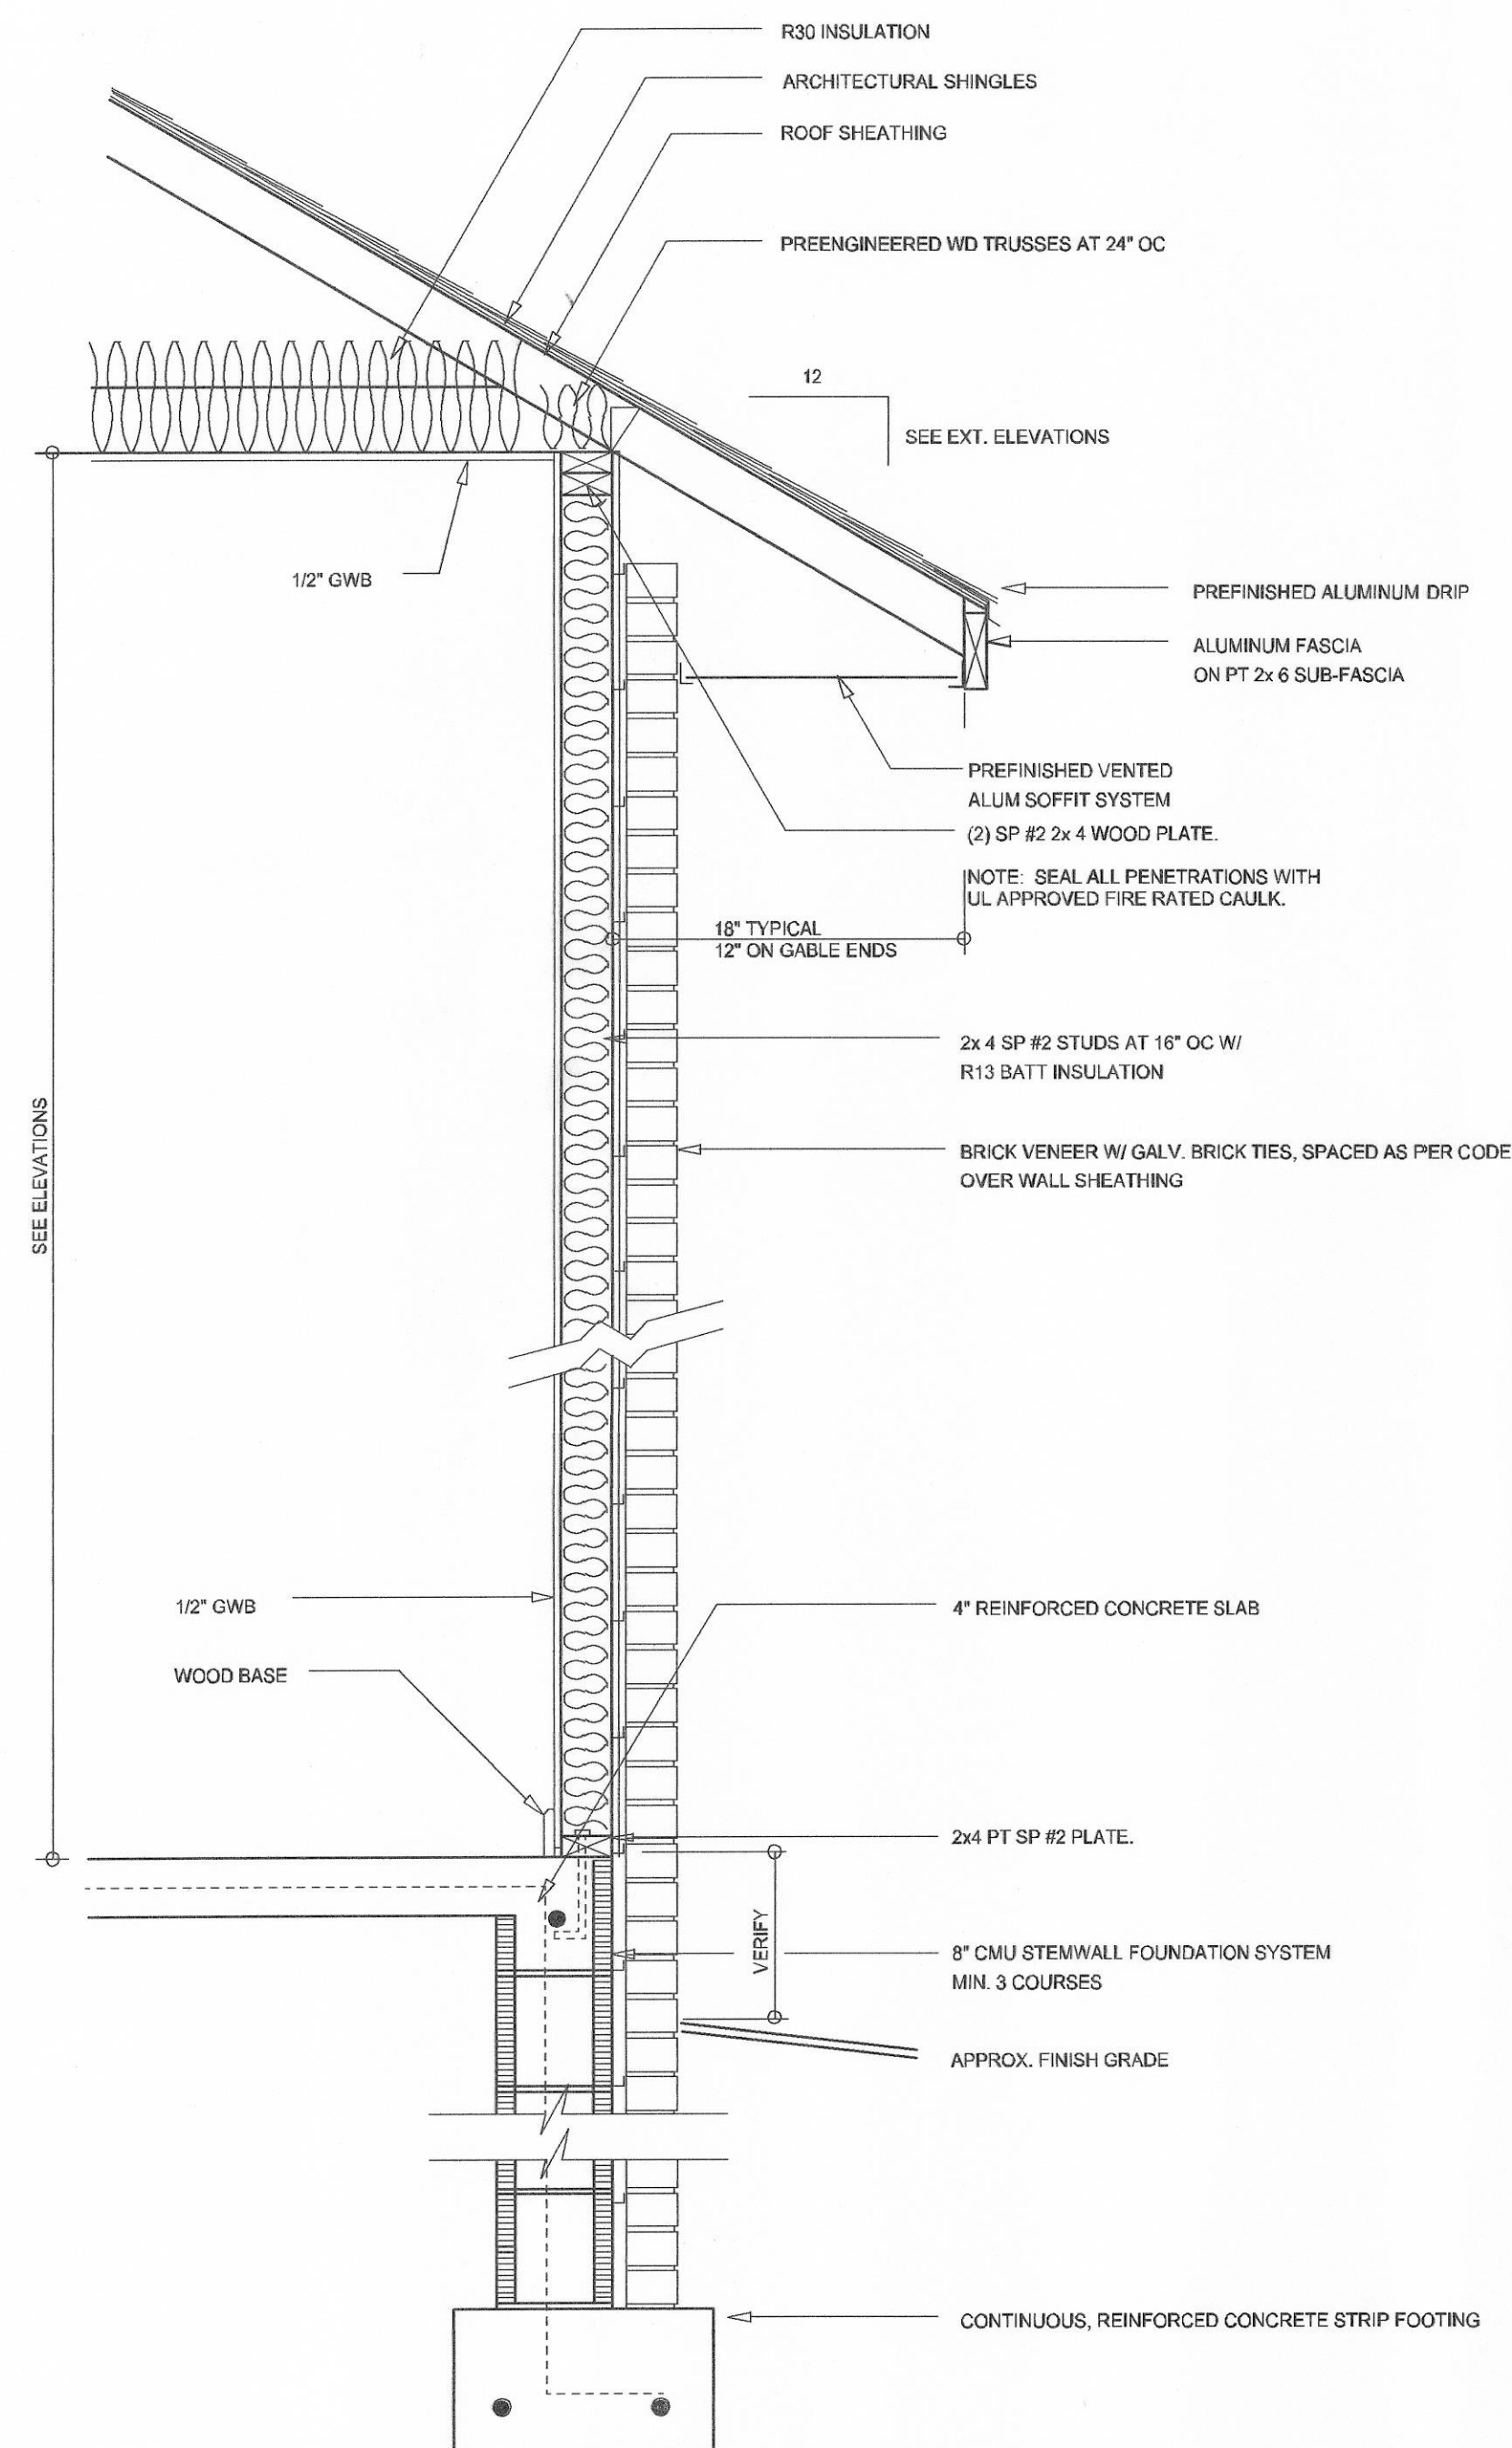

TYPICAL WALL SECTION

SCALE: 1" = 1'-0"



REAR ELEVATION

SCALE: 1/4" = 1'-0"



FRONT ELEVATION

SCALE: 1/4" = 1'-0"

REVISIONS
November 06, 2003


SOFTPLAN
ARCHITECTURAL DESIGN SOFTWARE

EXTERIOR ELEVATIONS
SCALE: 1/4" = 1'-0"

TYPICAL WALL SECTION
SCALE: 1" = 1'-0"

A CUSTOM ASPEN MODEL FOR:
BOB & CAROLYN SHERIDAN
PROJECT ADDRESS: LOT 23, STARLAKE ESTATES, LAKE CITY, FLORIDA 32055
AARON SIMQUE HOMES, INC.
RT. 9 BOX 785-333, LAKE CITY, FLORIDA 32024

© WILLIAM MYERS
DESIGN
P.O. BOX 1513
LAKE CITY, FL 32056
(386) 758-8406
will@willmyers.net

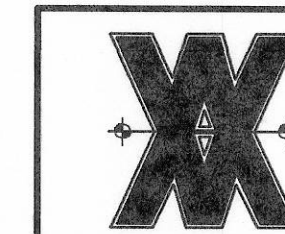

JOB NUMBER
031005

SHEET NUMBER

A1
OF 4 SHEETS

Will C. Myers