



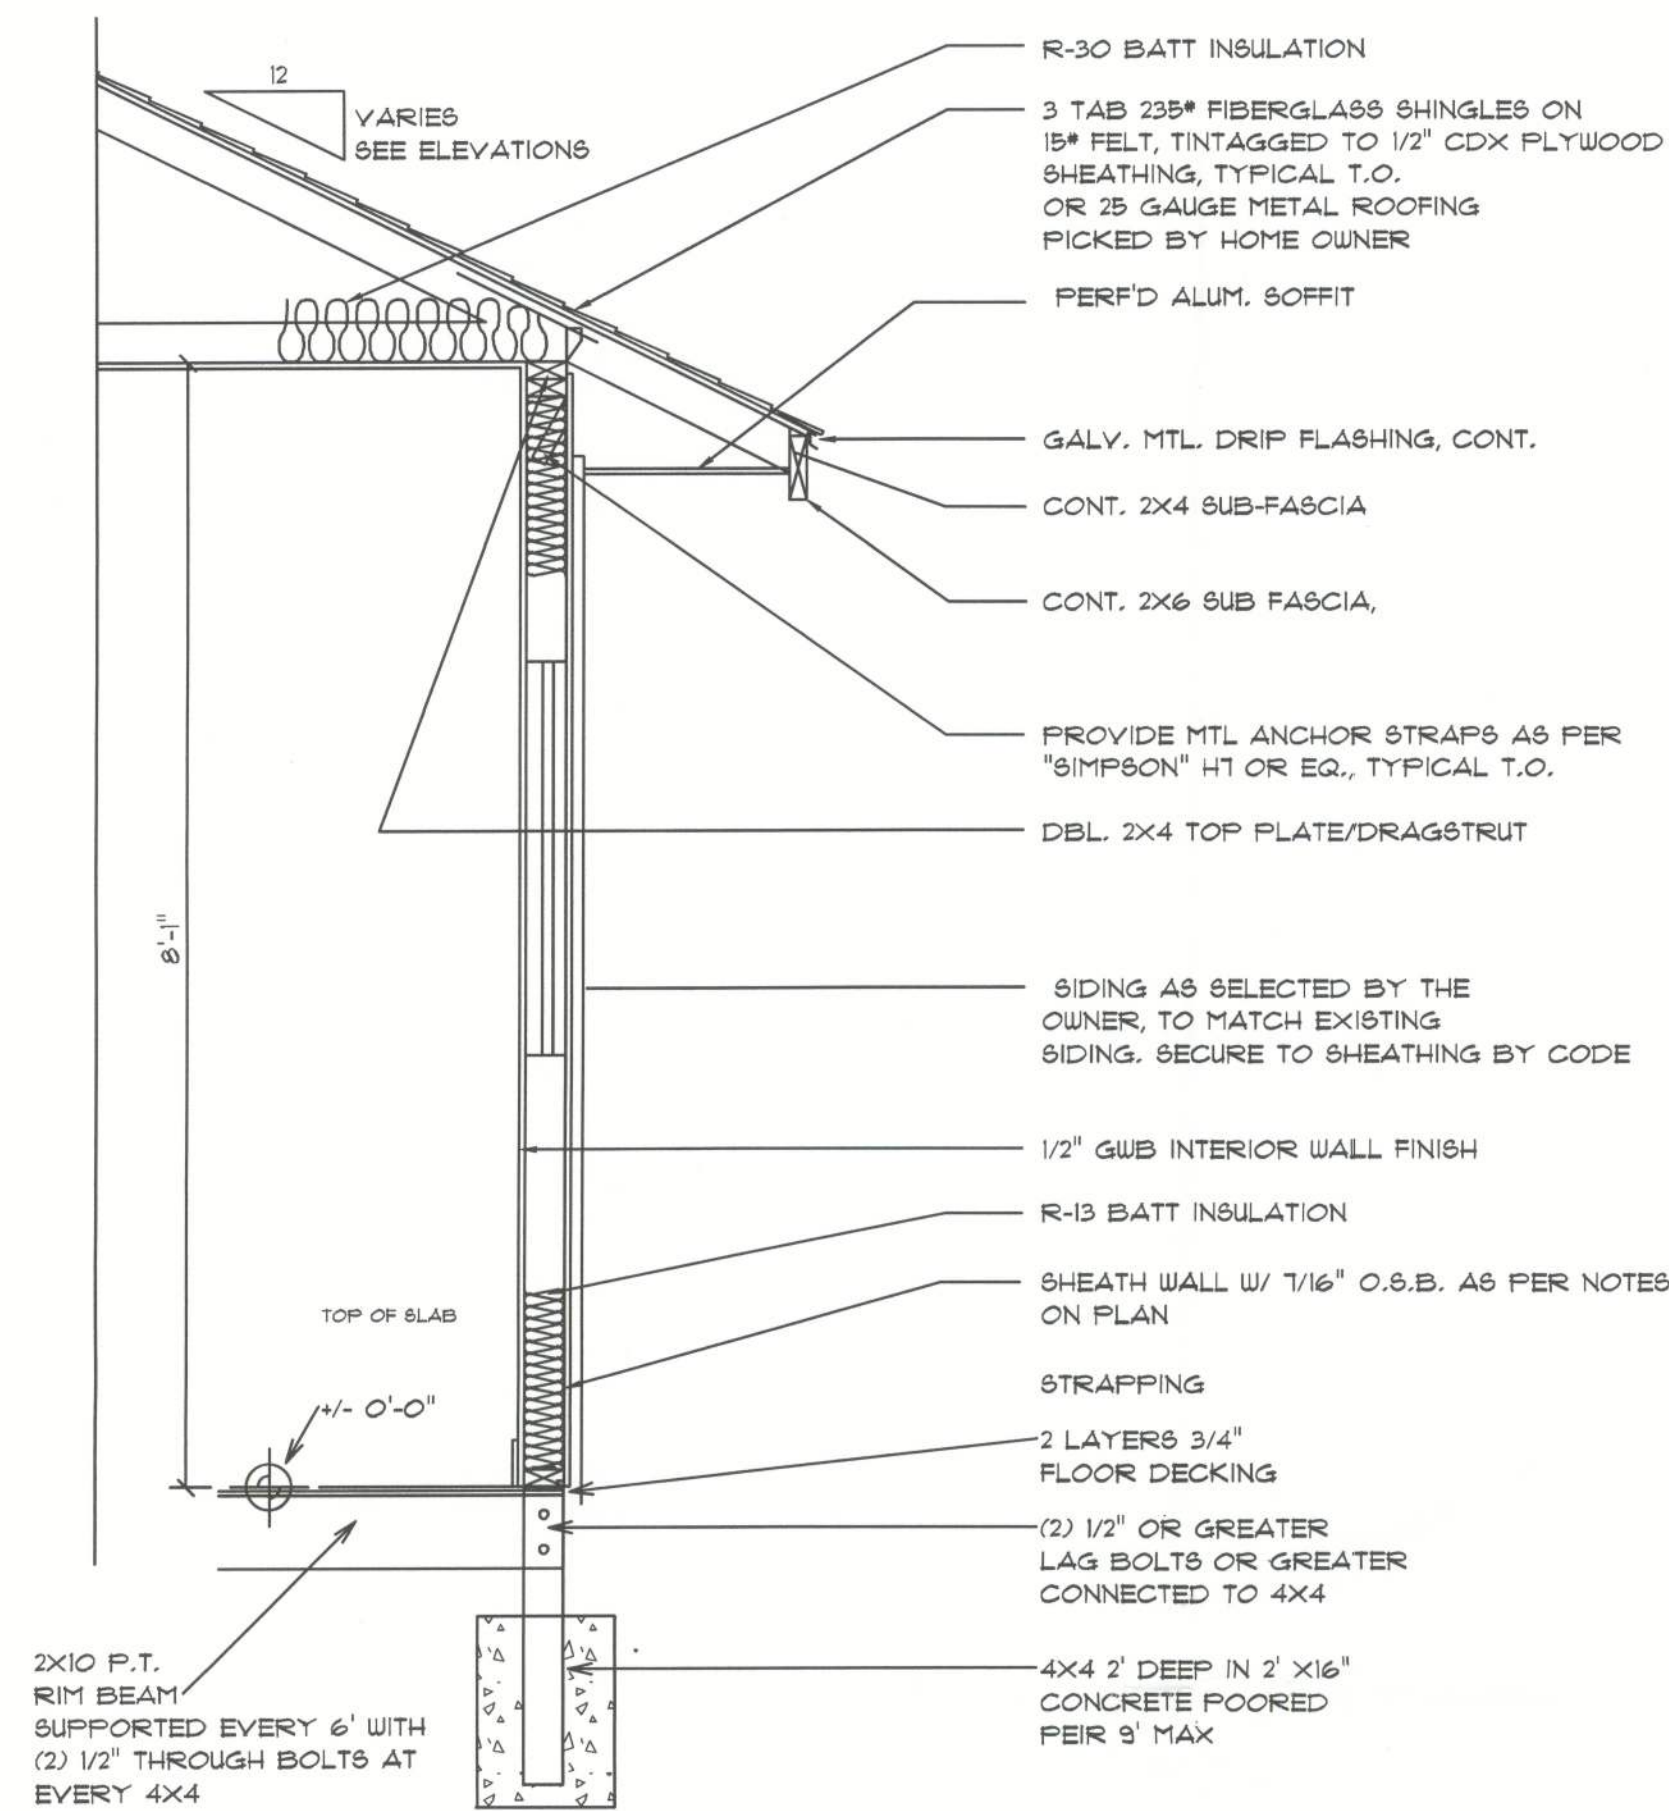

Typical Wall SECTION

SCALE: 3/4" = 1'-0"

A

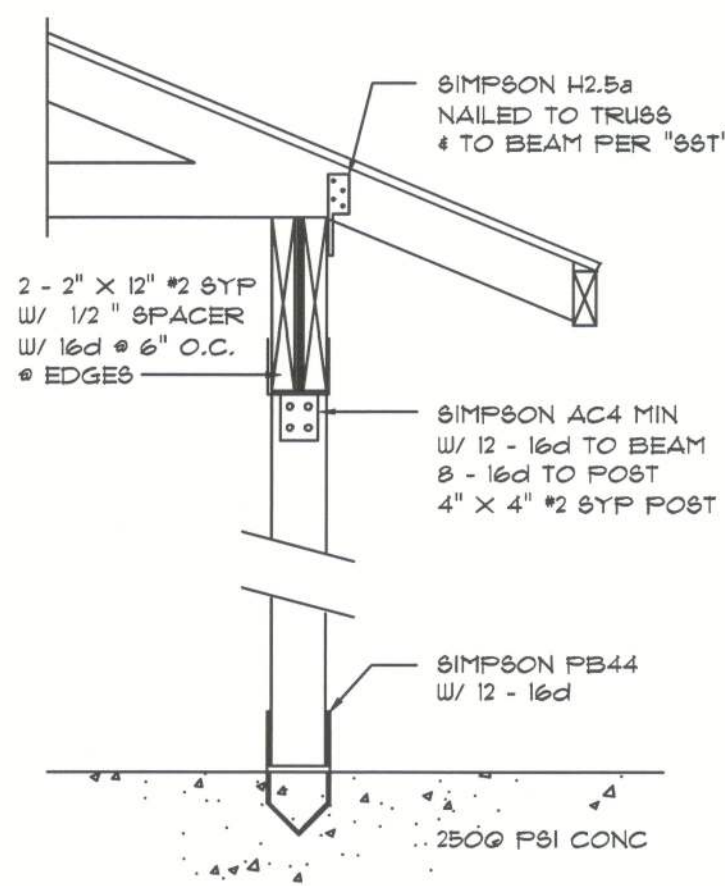


SEE PLANS FOR ANCHOR VARIATIONS

Post/Beam DETAIL


SCALE: 1" = 1'-0"

I

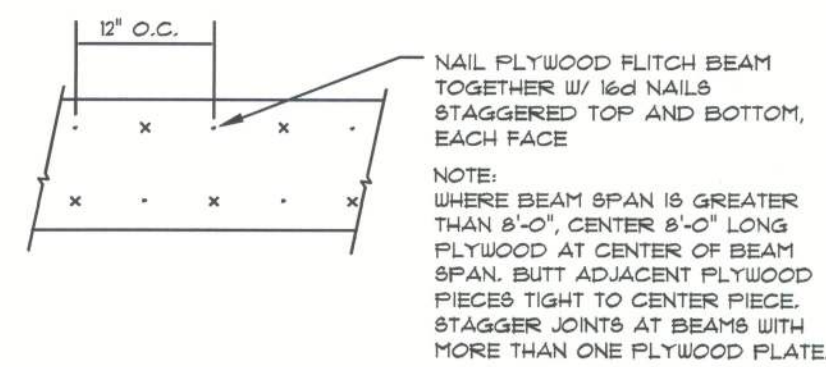

PLYWOOD FLITCH BEAM DETAIL

NOT TO SCALE

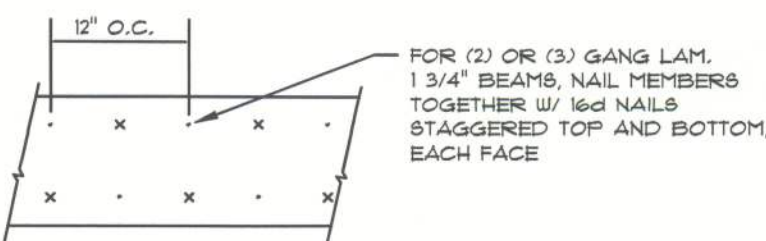

MULTIPLE GANG LAM. DETAIL

NOT TO SCALE

B/U Beam DETAILS

SCALE: NONE

M

Gable End DETAILS


SCALE: NONE

J

GABLE END GYPSUM DIAPHRAGM HOLDOWN CONNECTOR

SCALE: NONE

K

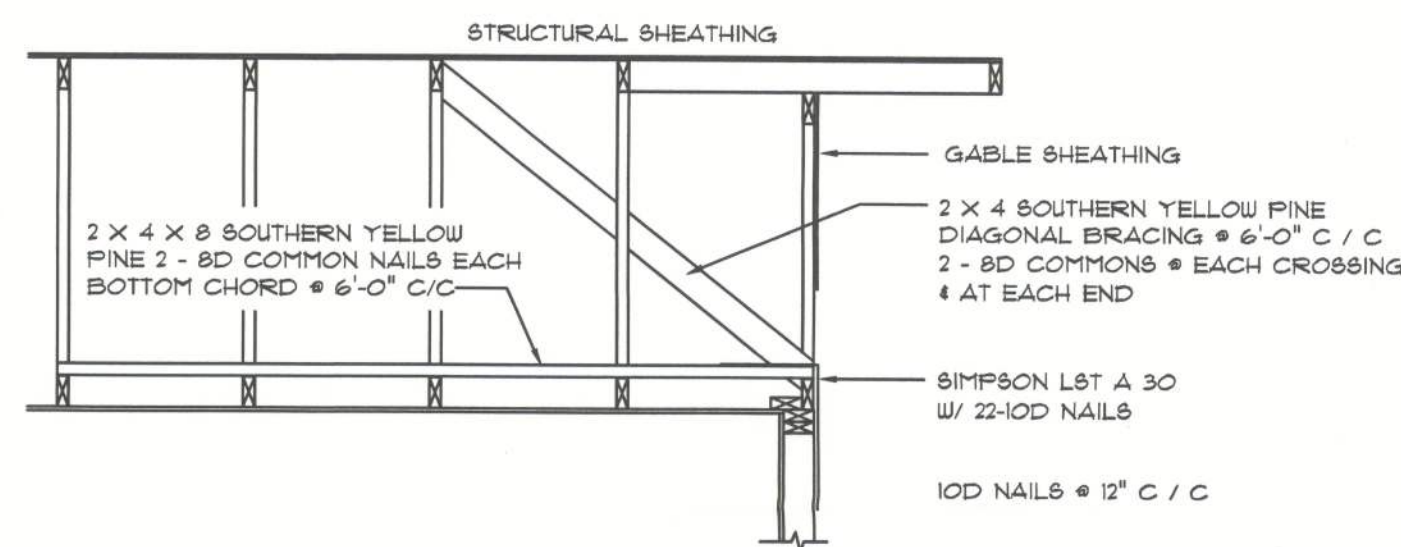


END WALL BRACING FOR CEILING DIAPHRAGM

NTS

(ALTERNATIVE TO BALLOON FRAMING)

NOTE: ALL WOOD TO BE NUMBER 2 GRADE SOUTHERN YELLOW PINE

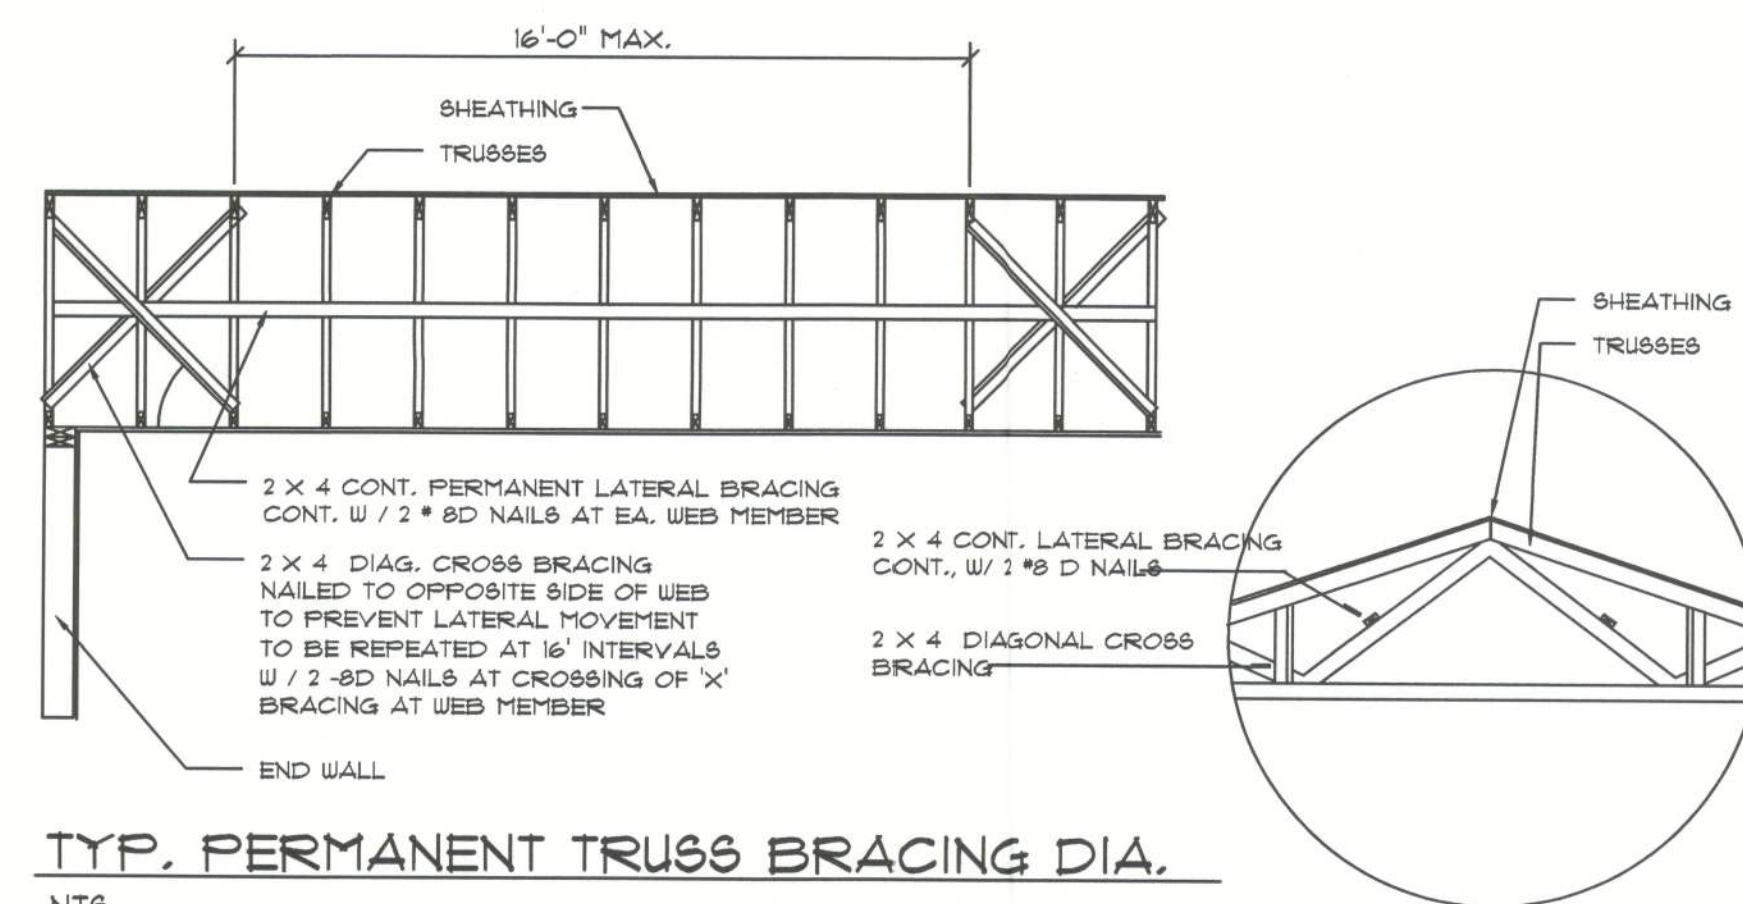

TYP. PERMANENT TRUSS BRACING DIA.


NTS

NOTE: ALL WOOD TO BE NUMBER 2 GRADE SOUTHERN YELLOW PINE


Truss Bracing DETAILS

SCALE: AS NOTED


O

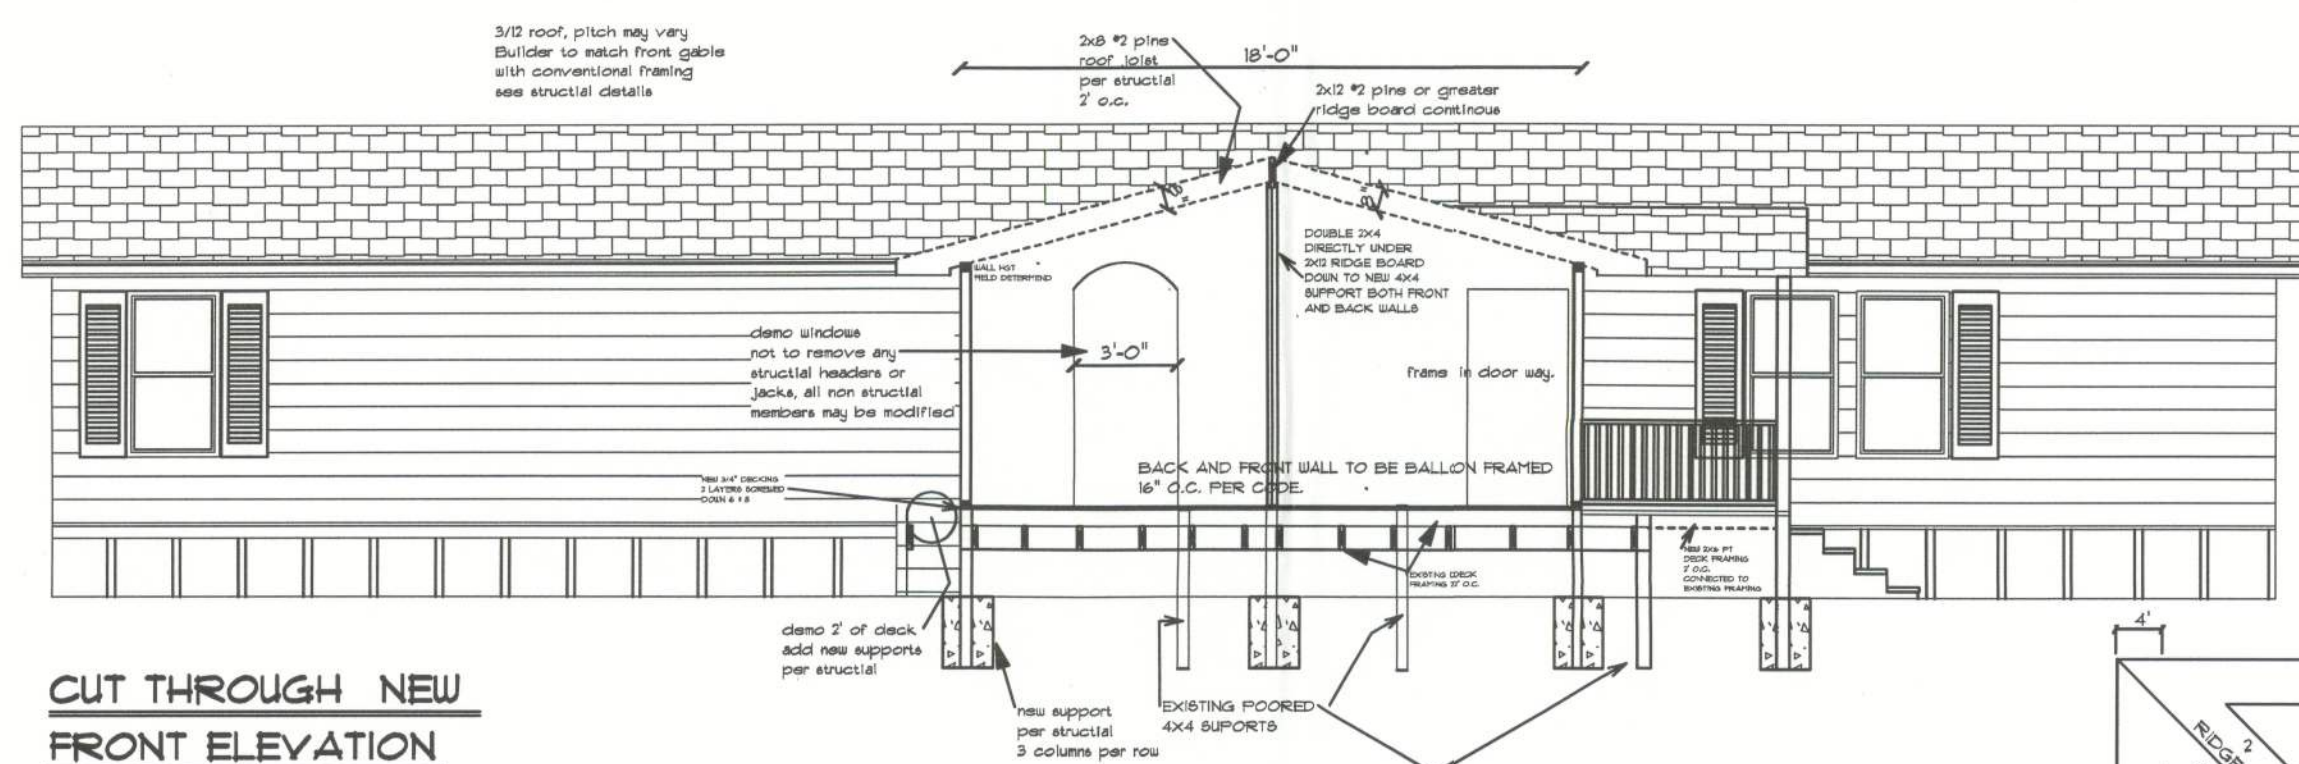

CUT THROUGH NEW FRONT ELEVATION

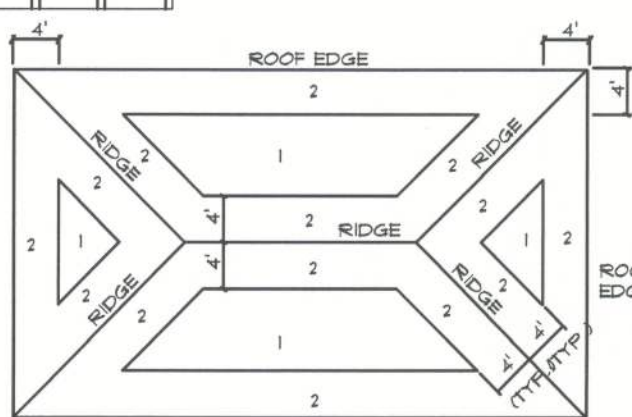

ROOF SHEATHING NAILING ZONES (HIP ROOF)

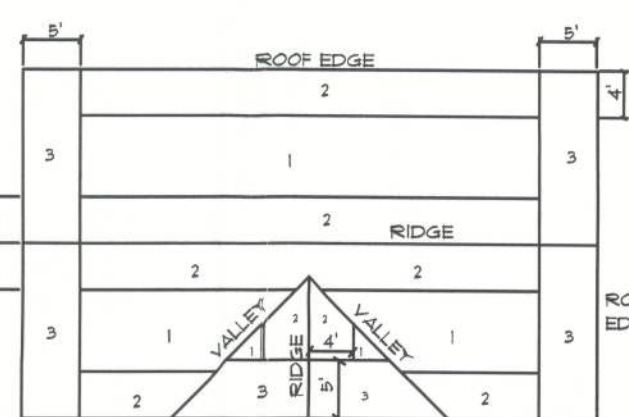

ROOF SHEATHING NAILING ZONES (GABLE ROOF)

Roof Nail Pattern DET.

SCALE: NONE

N

REVISIONS

SOFTPLAN
ARCHITECTURAL DESIGN SOFTWARE

NICHOLAS PAUL GEBLER
ARCHITECT
1225 NW Brown Rd.
Lake City, FL 32756
352.752.1222

DATE:

COMM:

AR0001005

DON REED
CONSTRUCTION

NANCY SPIVEY JORDAN
ADDITION

ADDRESS:
121 SE BRANDON DR
LAKE CITY
Columbia County, Florida

PRINTED DATE:

April 07, 2010

DRAWN BY:

JOHN F BENZ
386-466-6130
386-288-0746

FINALS DATE:

05 / Dec / 05

JOB NUMBER:

20100401

SHEET NUMBER:

S2- NOTES