


Floor Plan

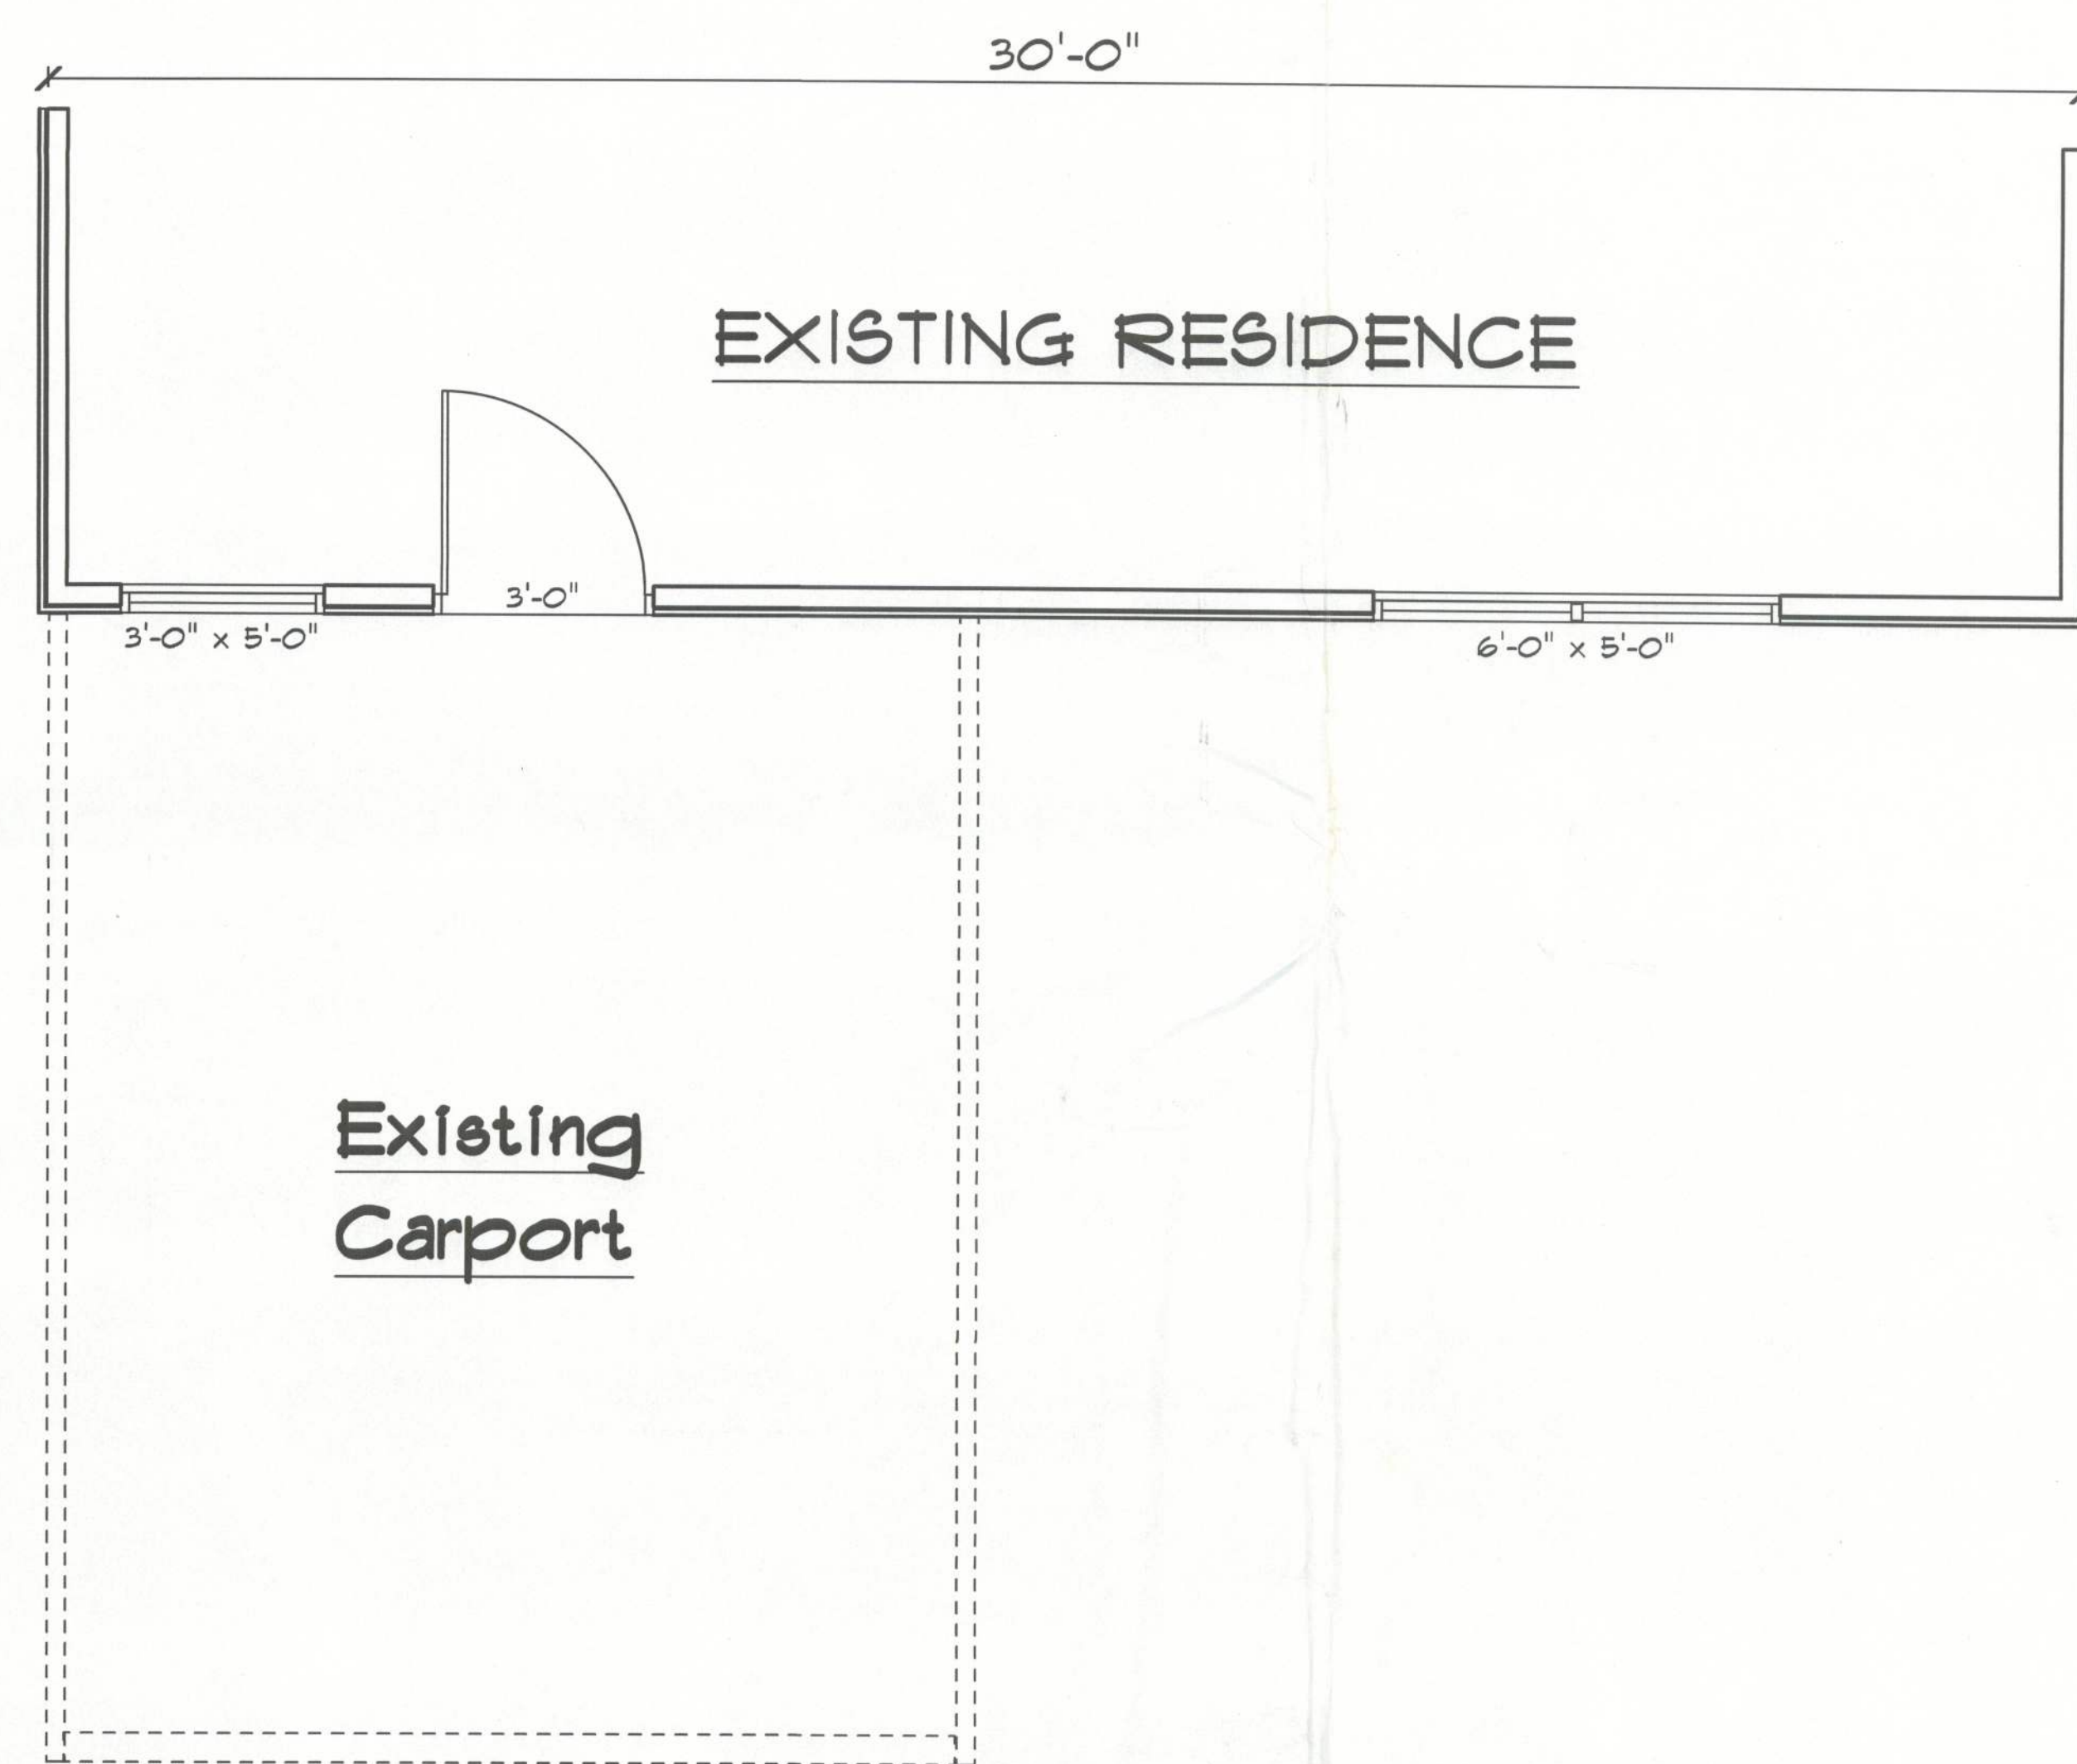

REVISIONS

SOFTPLAN
ARCHITECTURAL DESIGN SOFTWARE



Bryan Zecher
Construction, Inc.

Roy Cole
Addition

ADDRESS:
237 Se Becky Terr
Lake City Fl 32025

PRINTED DATE:
June 03, 2011

DRAWN BY:
JFB

CHECKED BY:

DESIGNED BY:
Bryan Zecher Const.

JOB NUMBER:
Cole Res.

DRAWING NUMBER:
A1 Floor Plan

1 OF 3 SHEETS

29505