

DATE	REMARK
08.13.10	PERMIT SET



8/24/10

Ken Ehlers P.E. # 18243

STRUCTURAL PLAN SERVICE INC.

Post Office Box 940128

Matland, FL 32794

Phone (407) 295-8115

Fax (407) 295-8141

Ken Ehlers P.E. # 18243

LICENSED PROFESSIONAL ENGINEER

COA #27152



PLANS PREPARED BY:
 PETER WOODS, RESIDENTIAL DESIGNER
 5524 PECAN RD., OCALA, FL 34472
 (386) 365-6812


PROPOSED ADDITION
 BRADFORD RESIDENCE
 230 SE CAROB GLEN, LAKE CITY, FL 32025
 PARCEL NO. 03-4S-17-07570-023

SHEET NUMBER

2


OF 5 SHEETS

PROJECT NO. 100701

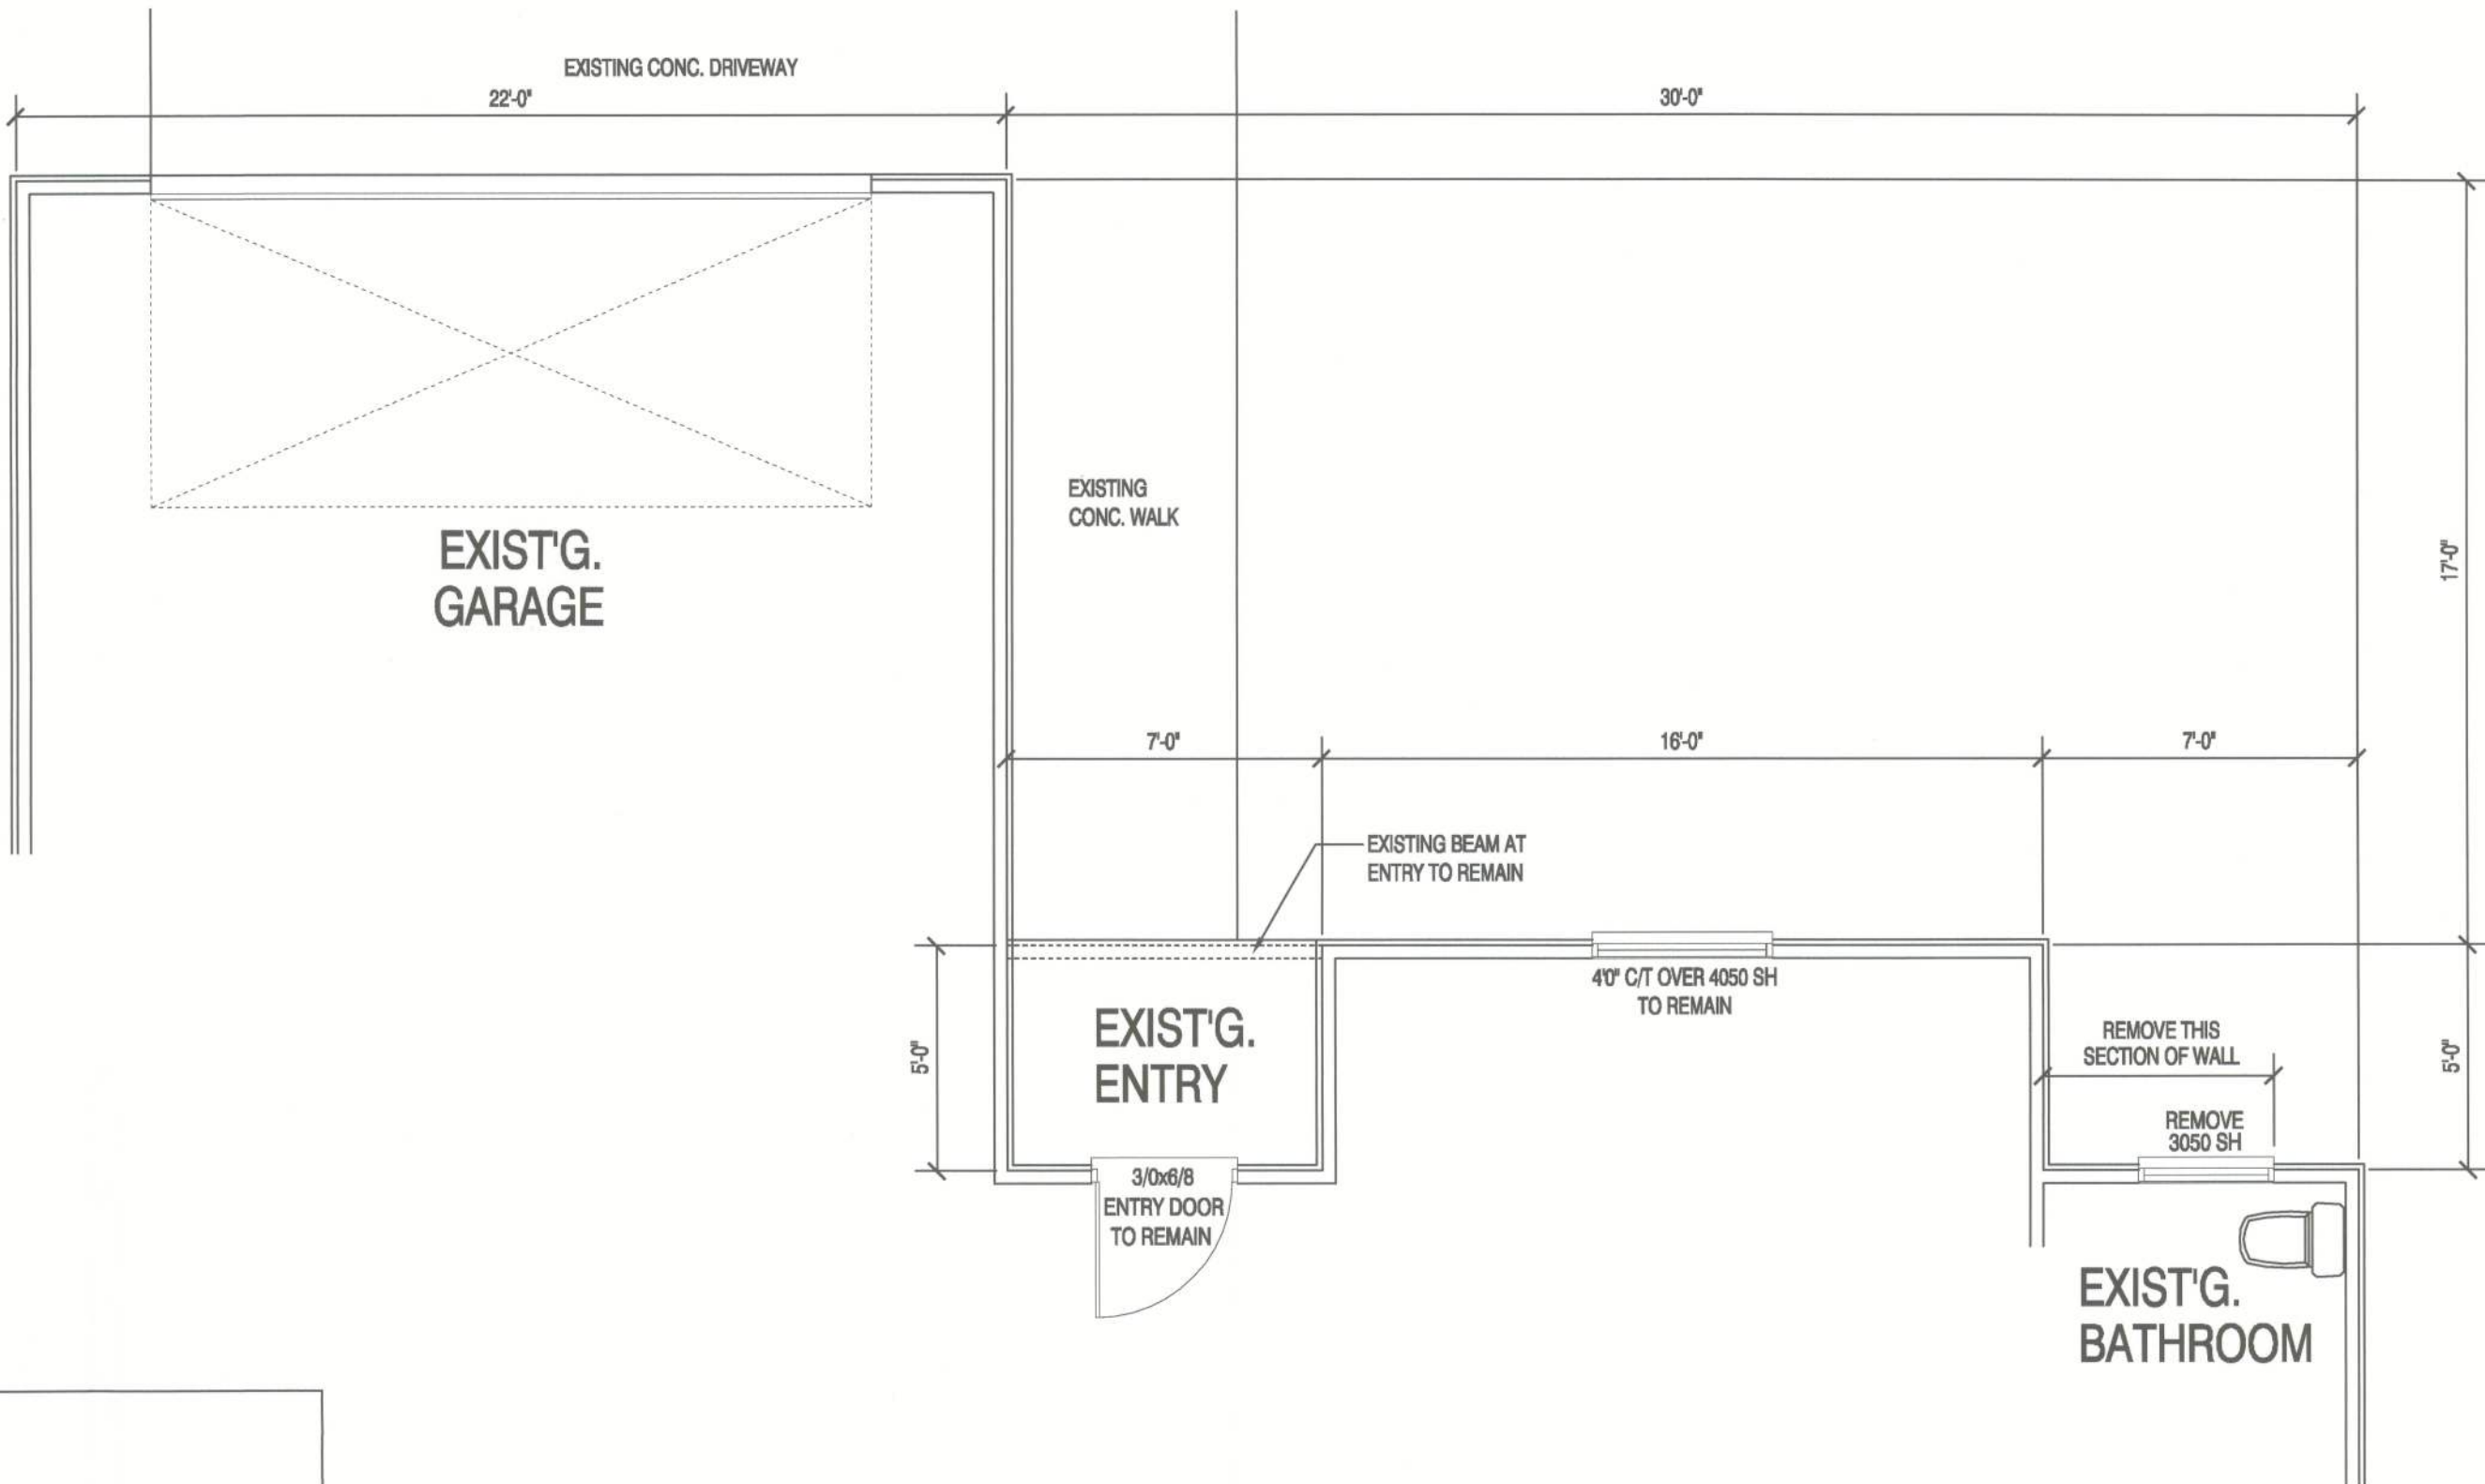


EXISTING PARTIAL FIRST FLOOR PLAN

SCALE: 1/4" = 1'-0"

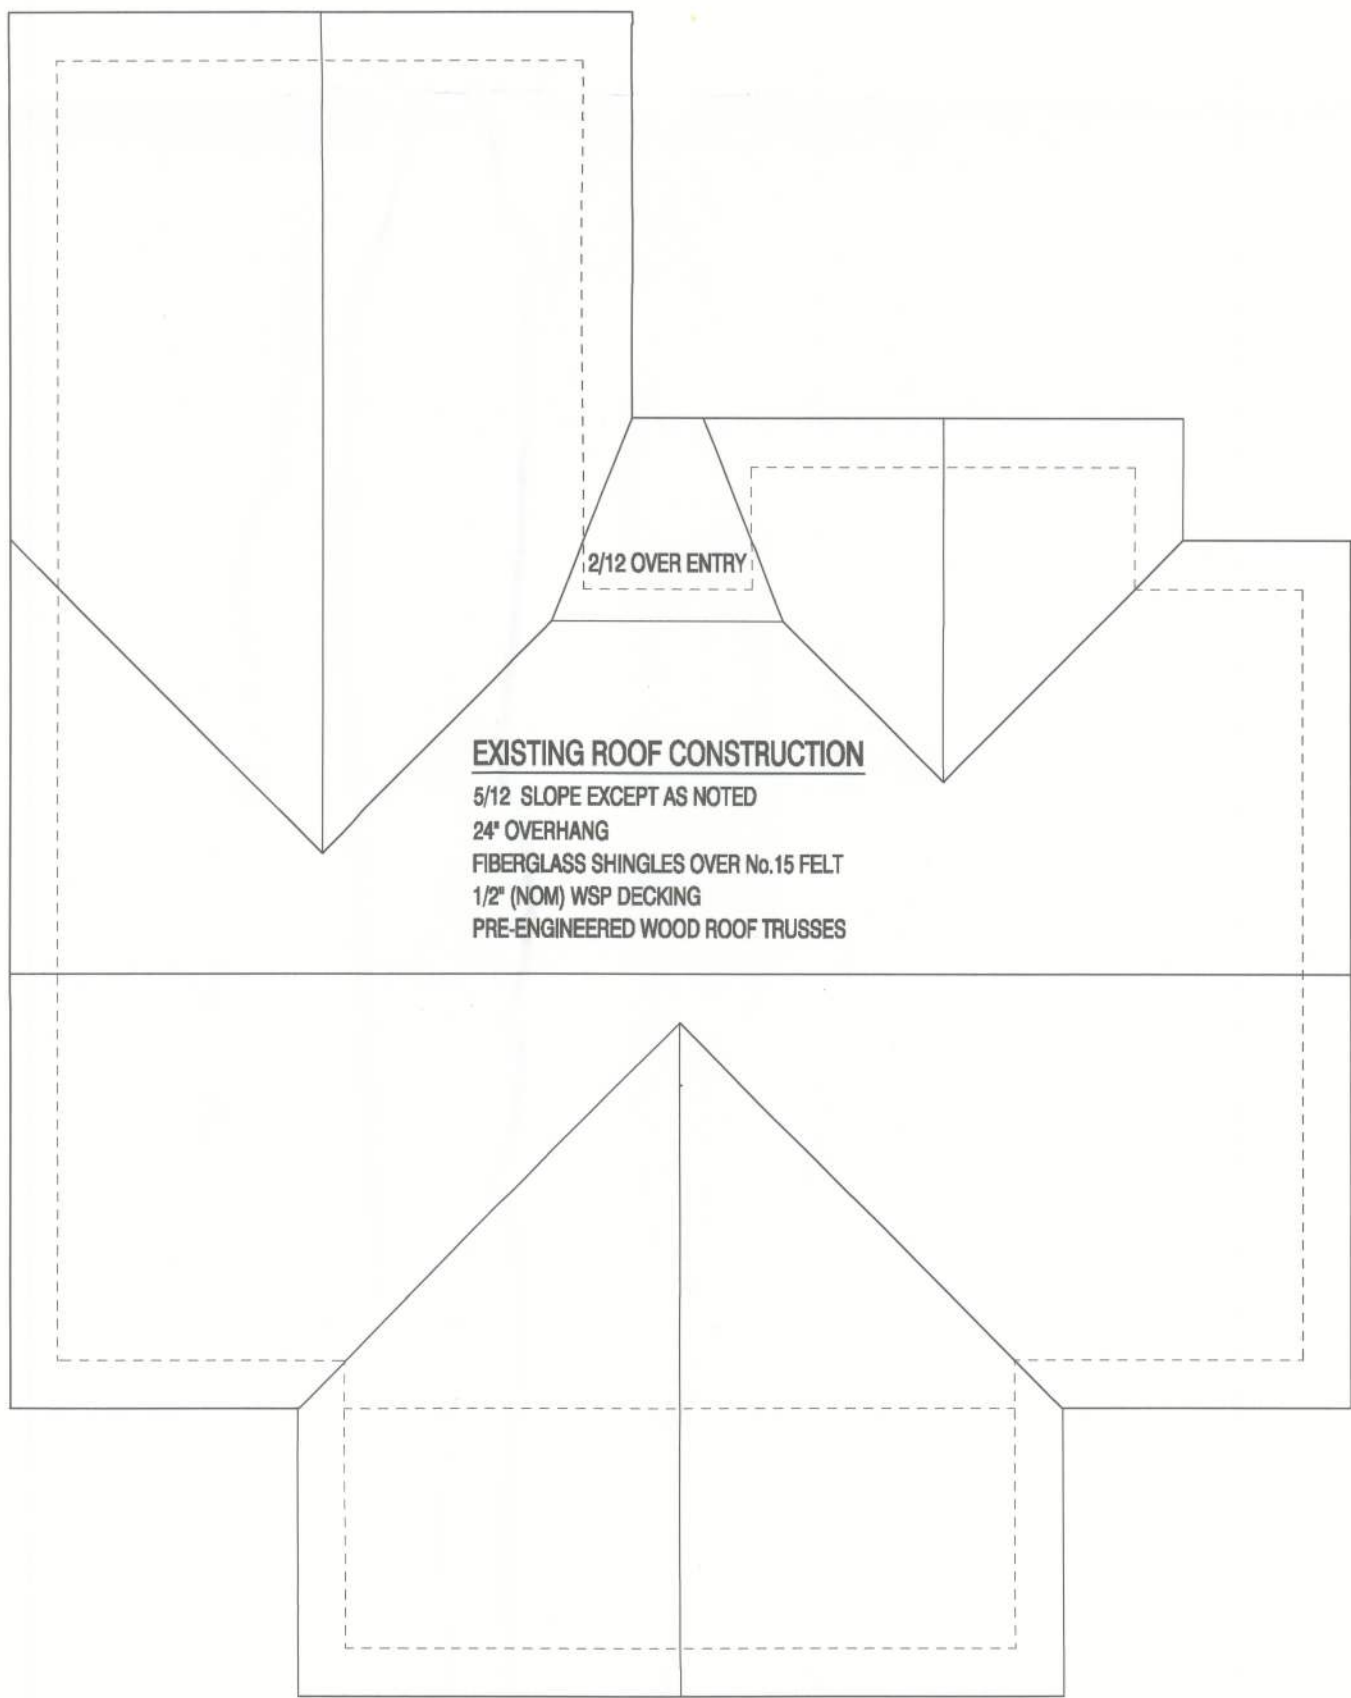


EXISTING ROOF PLAN

SCALE: 1/8" = 1'-0"

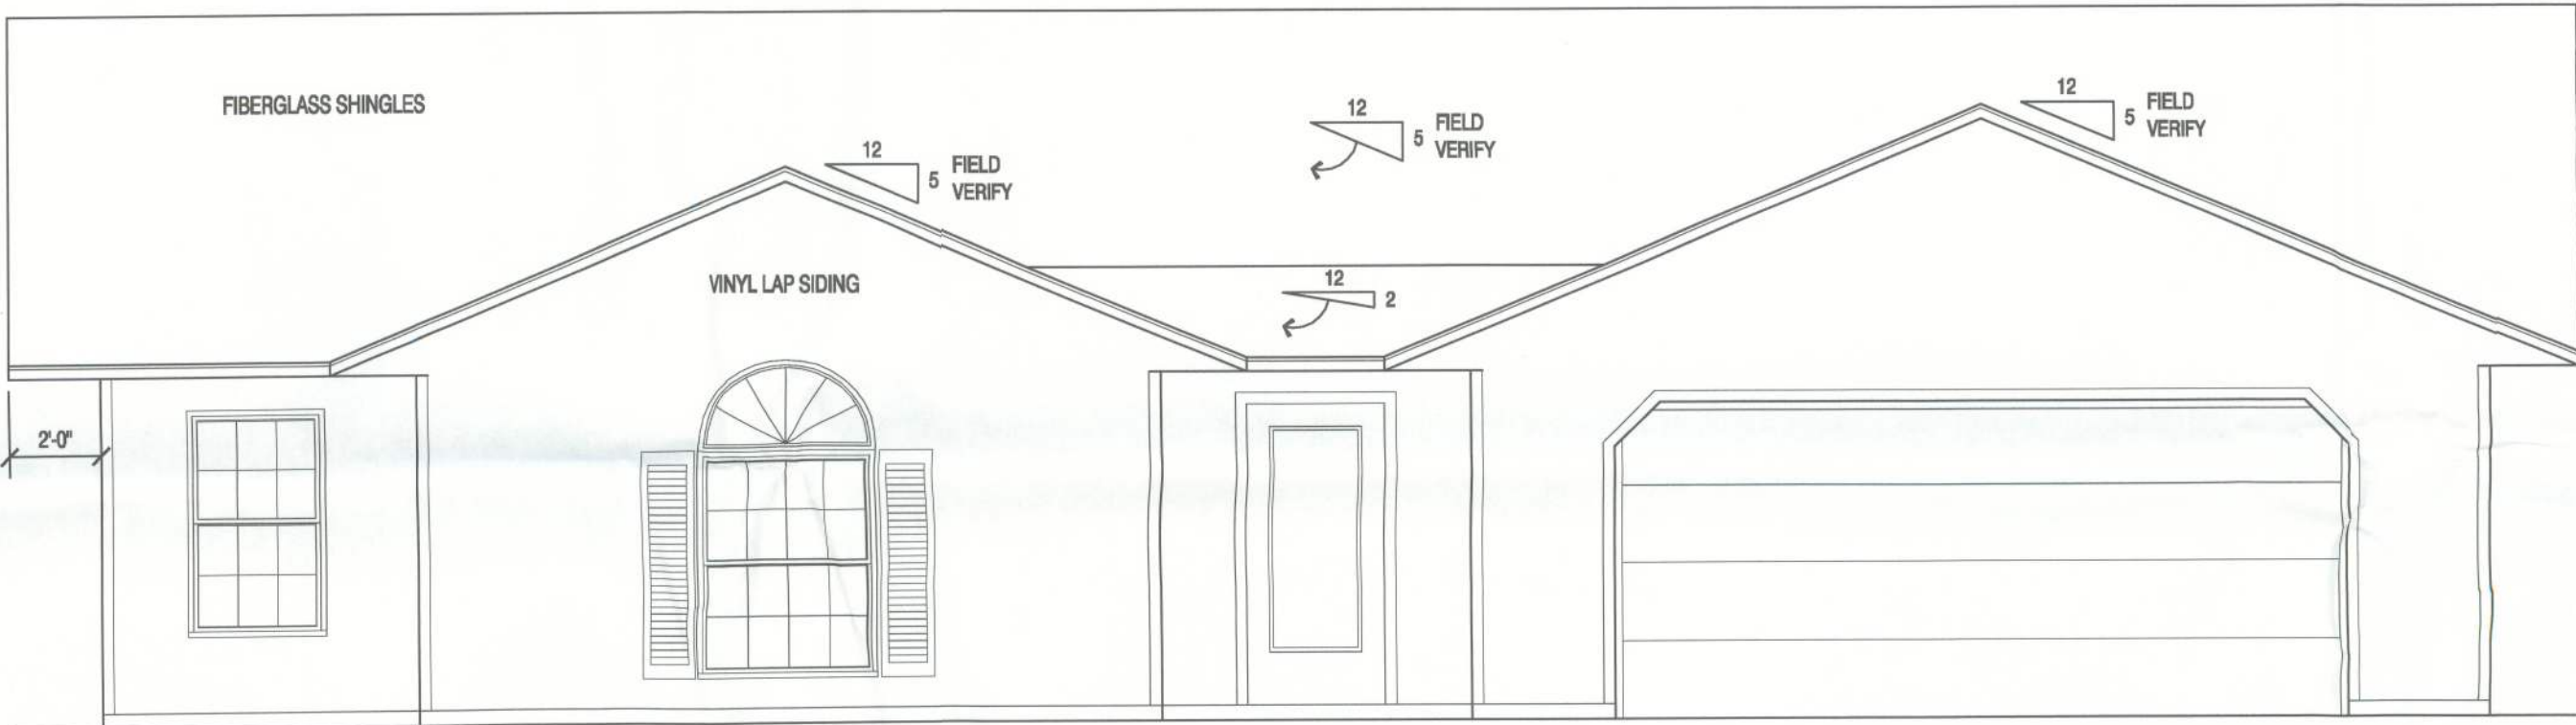

EXISTING NORTH ELEVATION

SCALE: 1/4" = 1'-0"

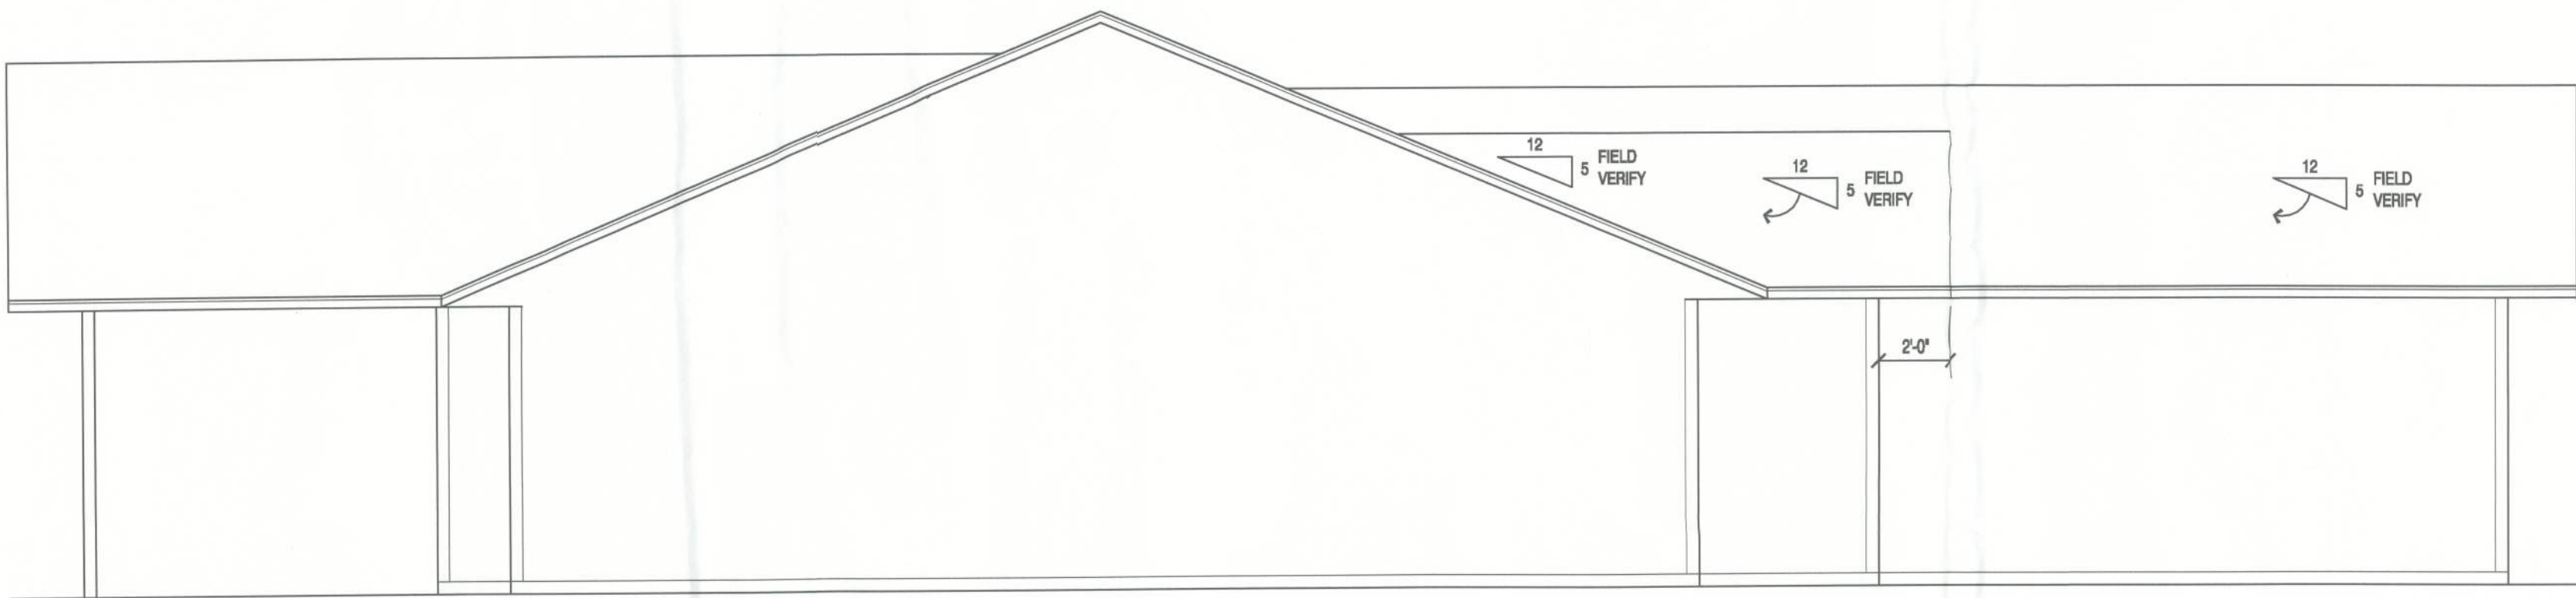

EXISTING EAST ELEVATION

SCALE: 1/4" = 1'-0"

DISCLAIMER

THE EXISTING CONDITIONS AS SHOWN ON THIS SITE PLAN AND OTHER DRAWINGS AND DETAILS IN THIS PLAN SET ARE FROM SURVEY PLATS AND VERIFIED BY FIELD MEASUREMENTS. STRUCTURAL PLAN SERVICES, INC. TAKES NO RESPONSIBILITY AS TO THE ACCURACY OR COMPLETENESS OF THE REPRESENTATIONS.