



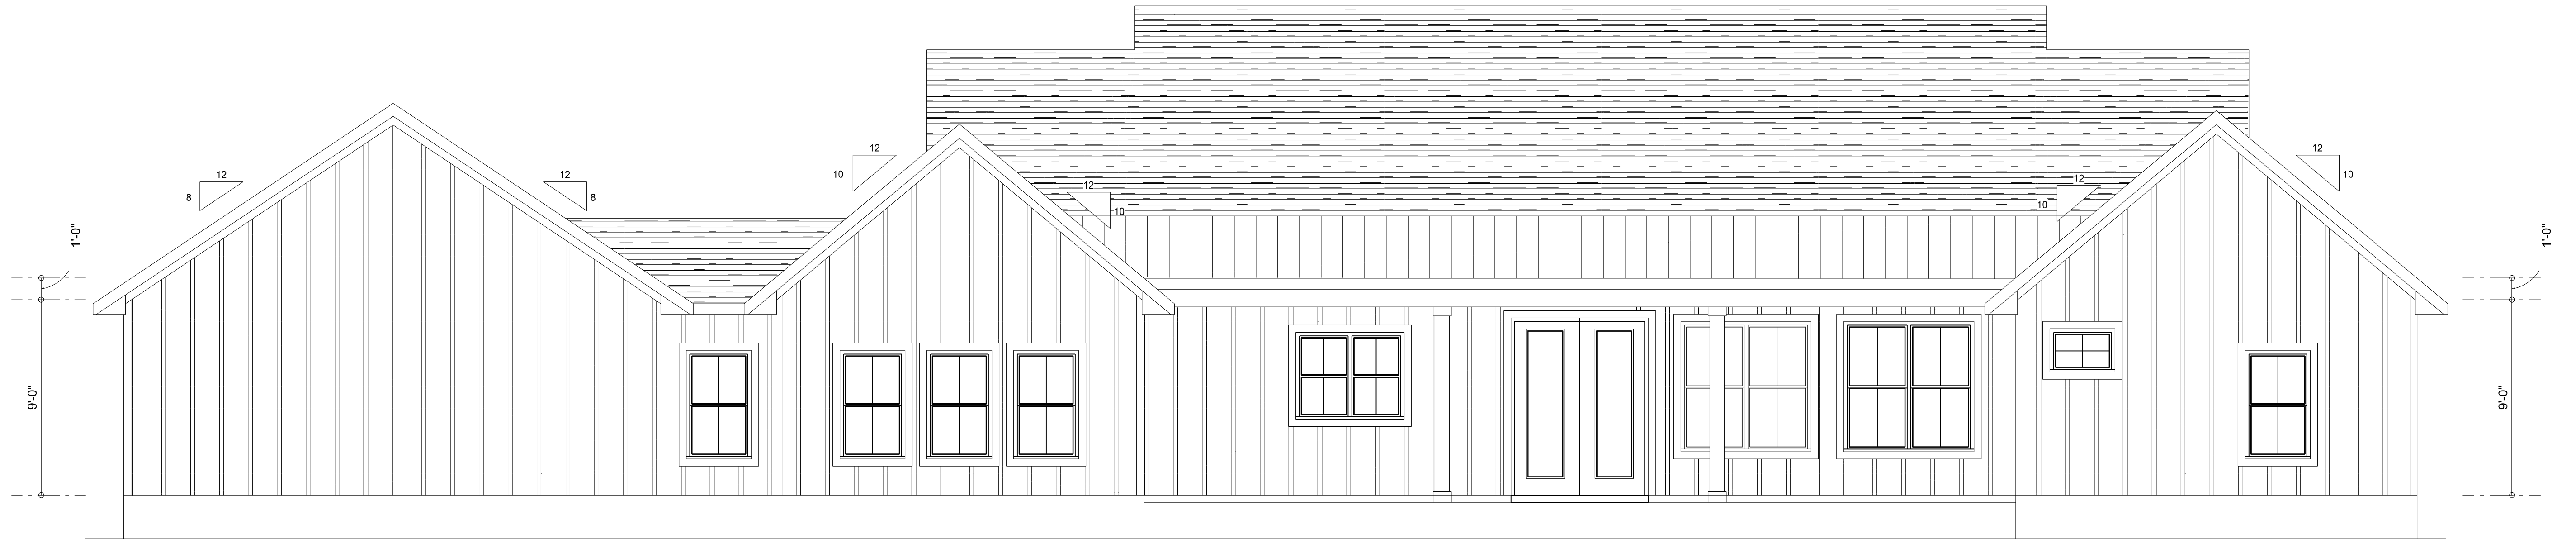


REAR ELEVATION
SCALE: 1/4" = 1'-0"

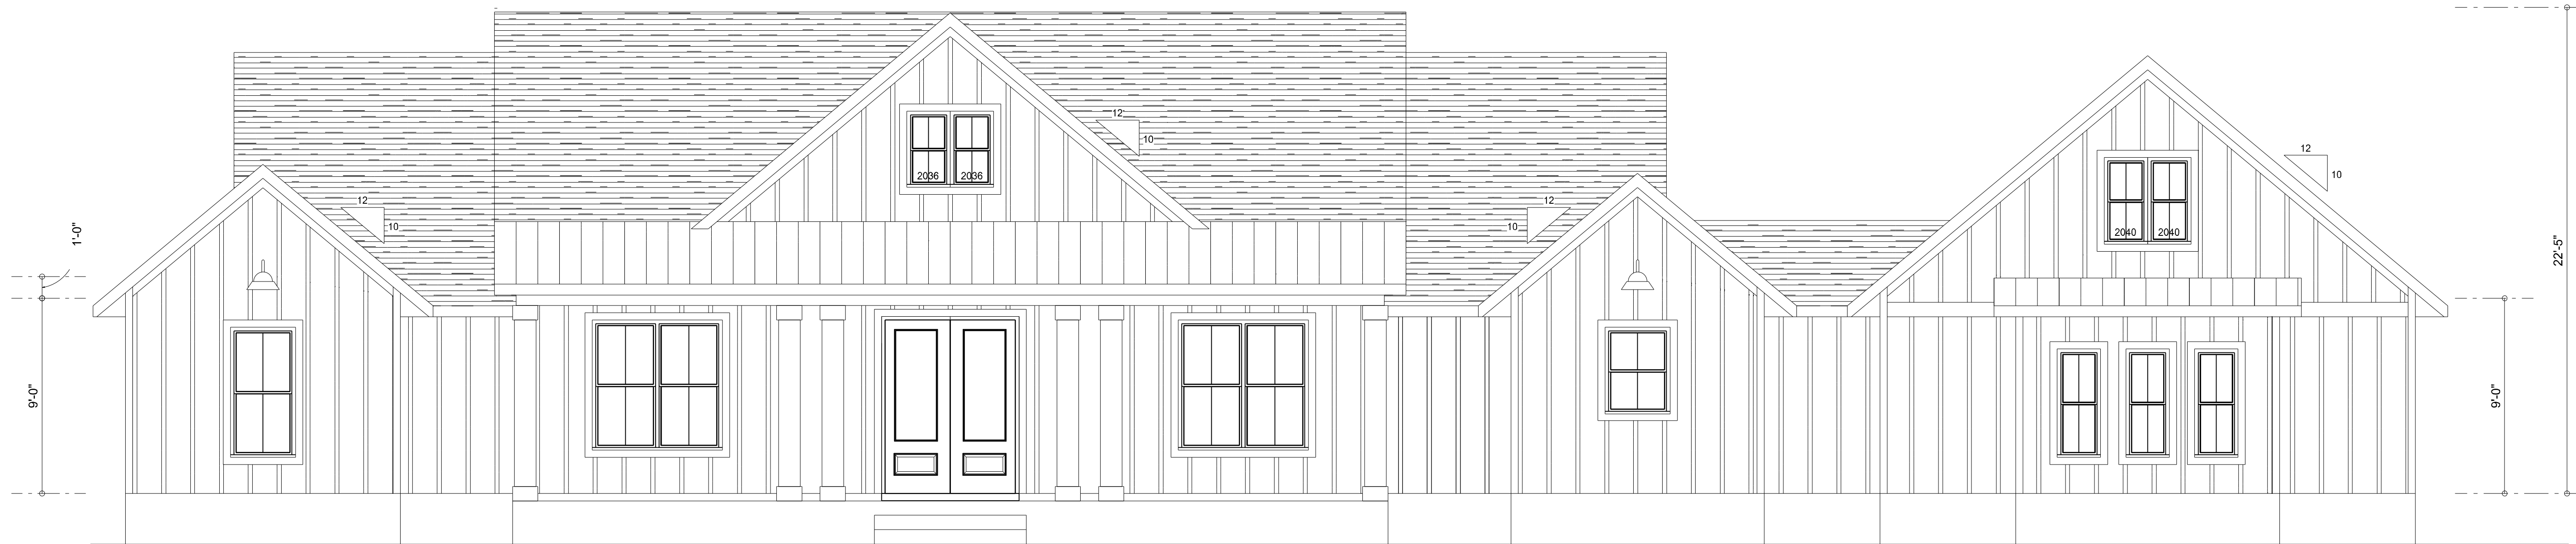

FRONT ELEVATION
SCALE: 1/4" = 1'-0"




REVISIONS SCHEDULE			
JAN. 24th, 2021	PROPOSAL		
FEB. 7th, 2021	REVISIONS		
APR. 10th, 2021	REVISIONS		

CAMPBELL RESIDENCE
Lake City, FL 32024

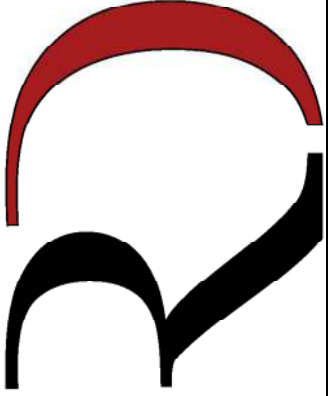

**RIDGEPOINT
DESIGN**

566 SW ARLINGTON BLVD, STE 101, LAKE CITY, FL 32025
P: 386-288-1188
E: RIDGEPOINTDESIGN@GMAIL.COM

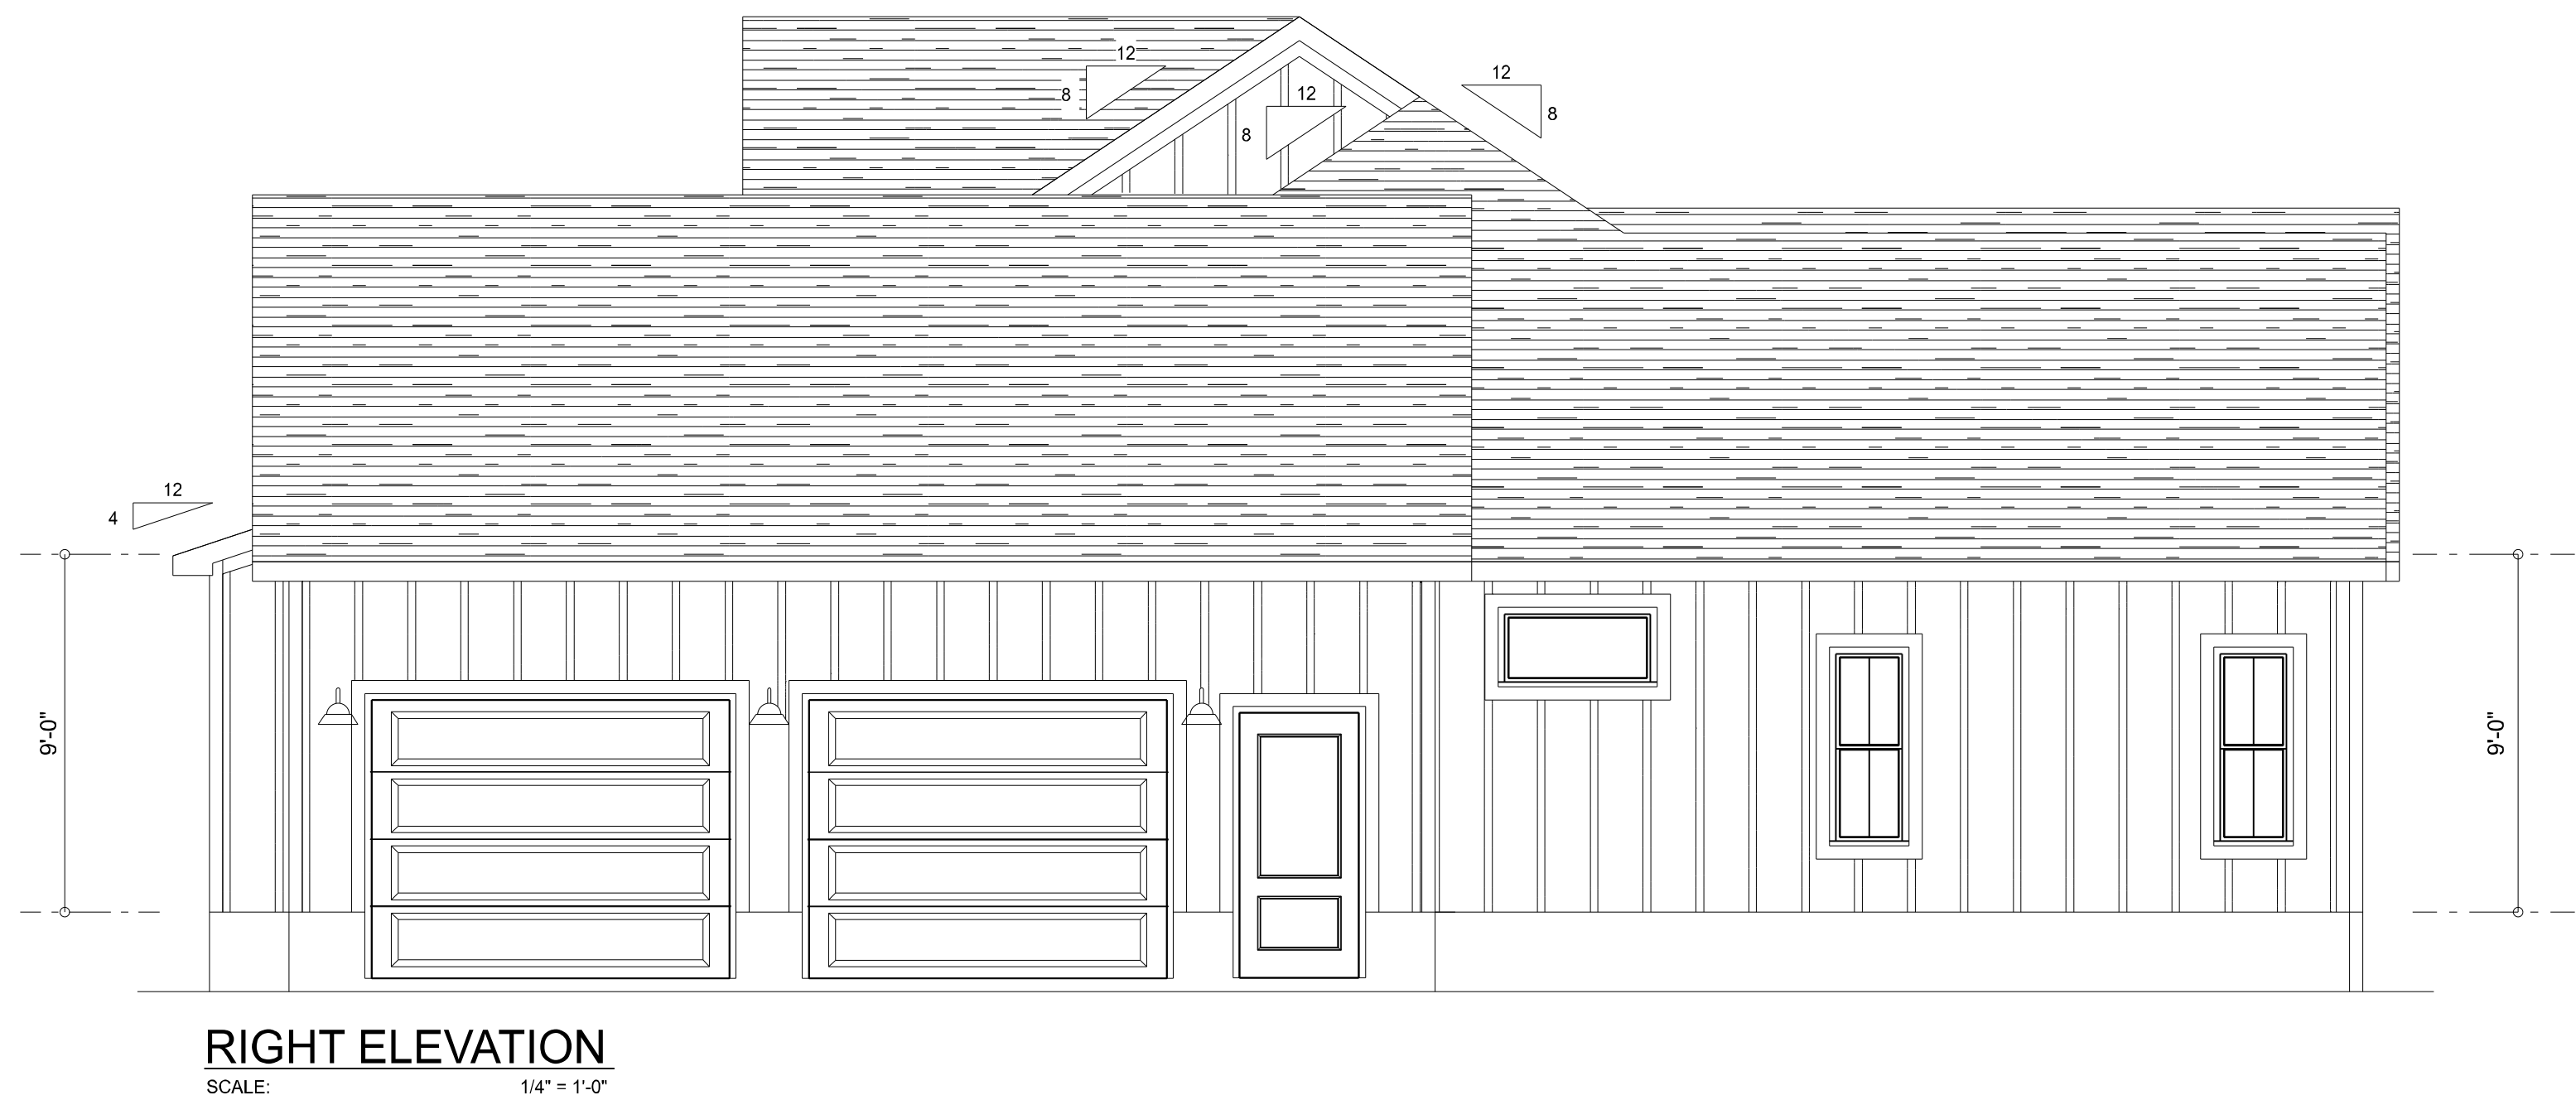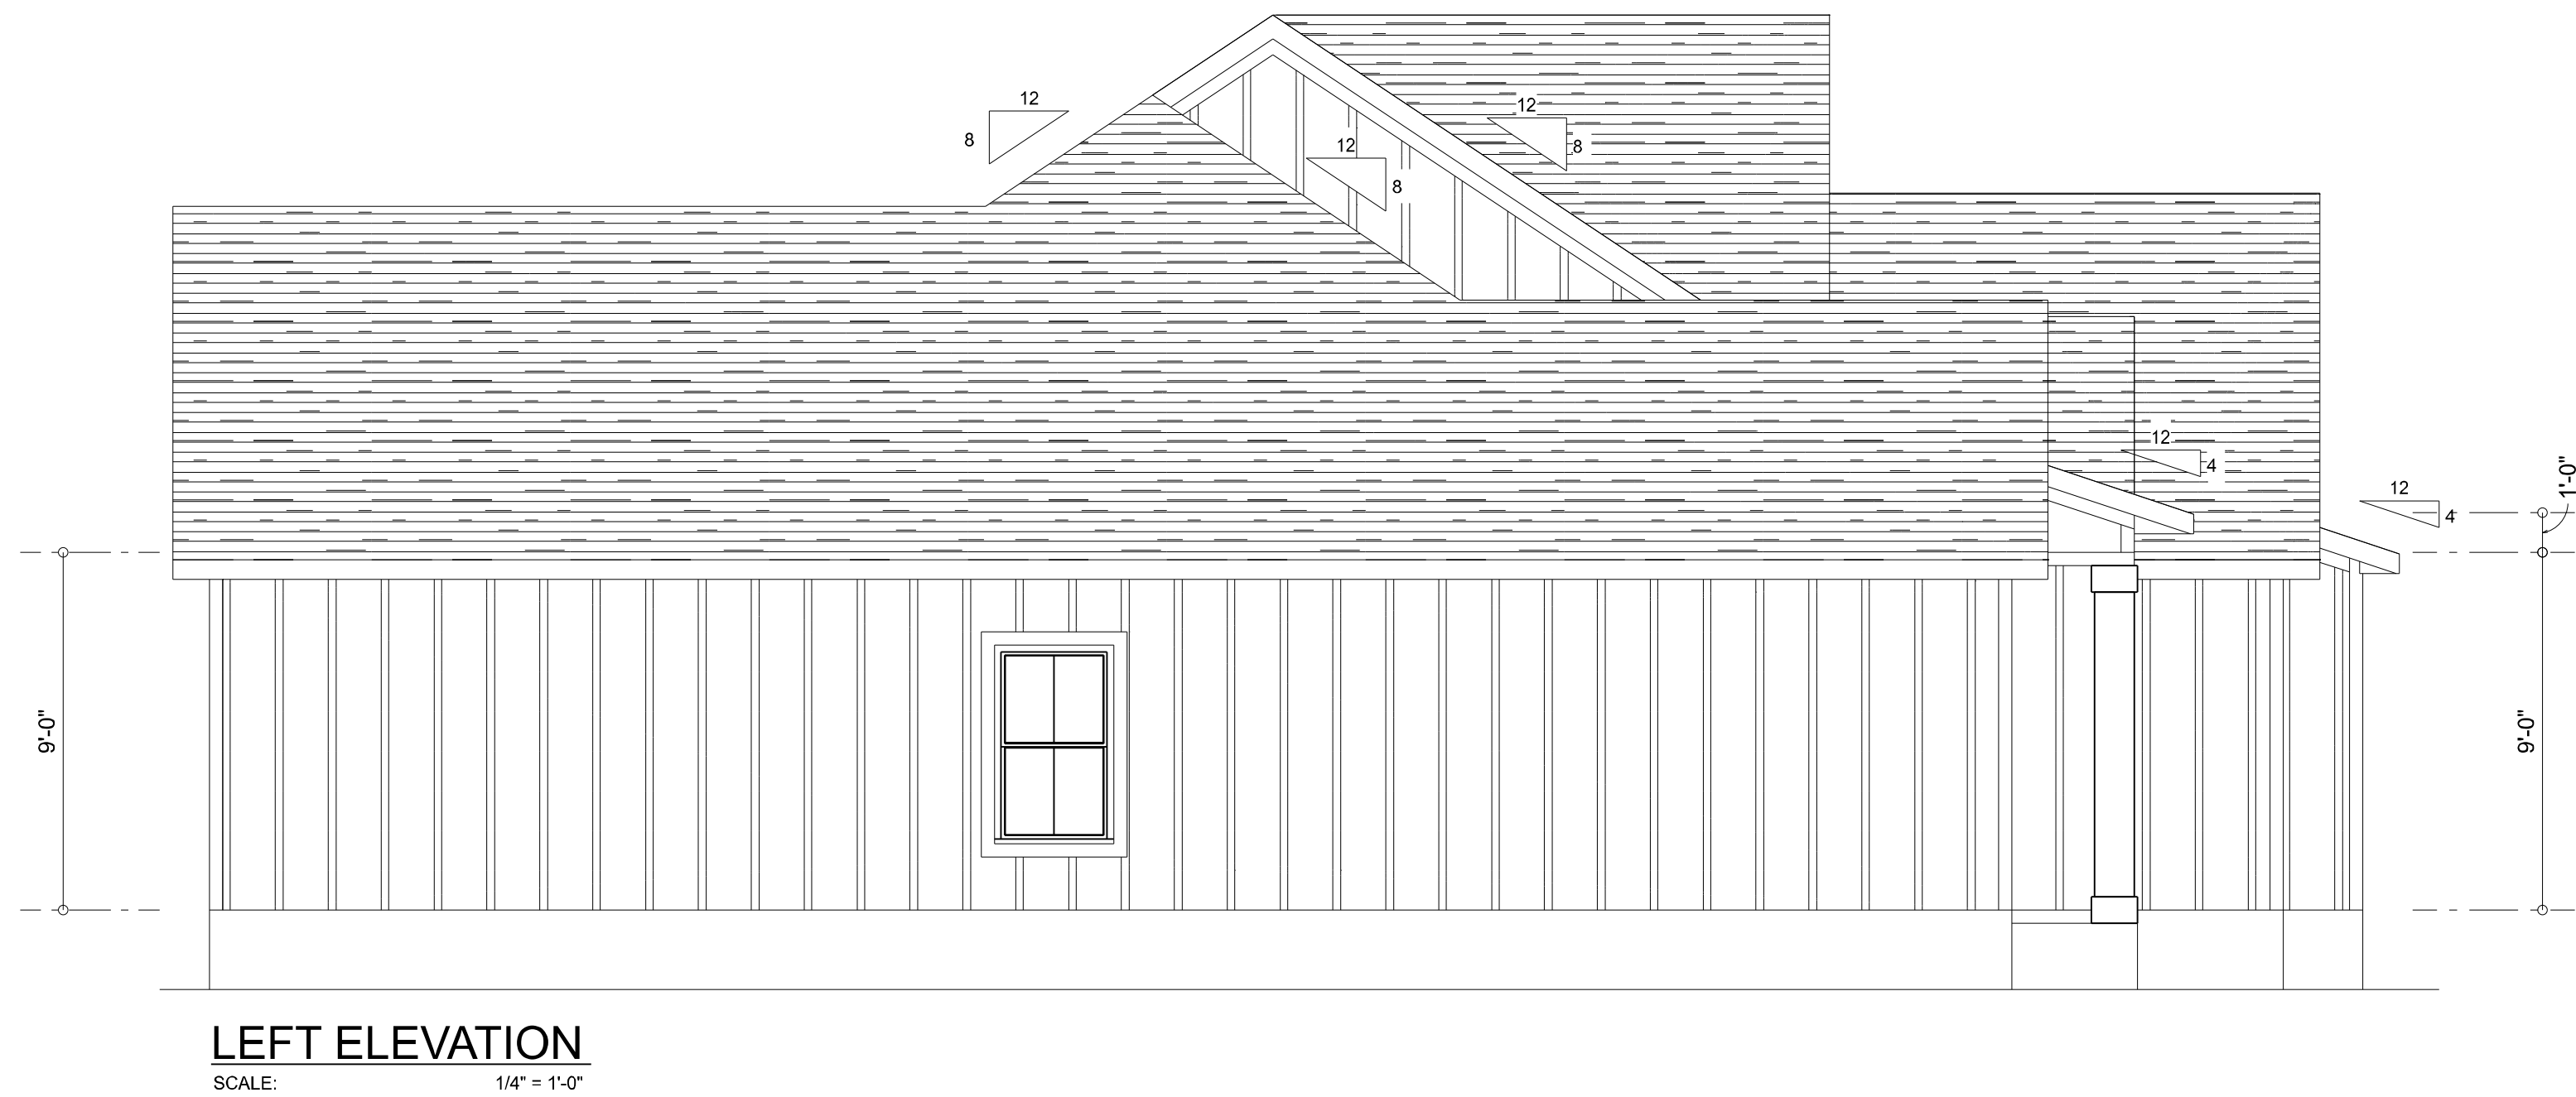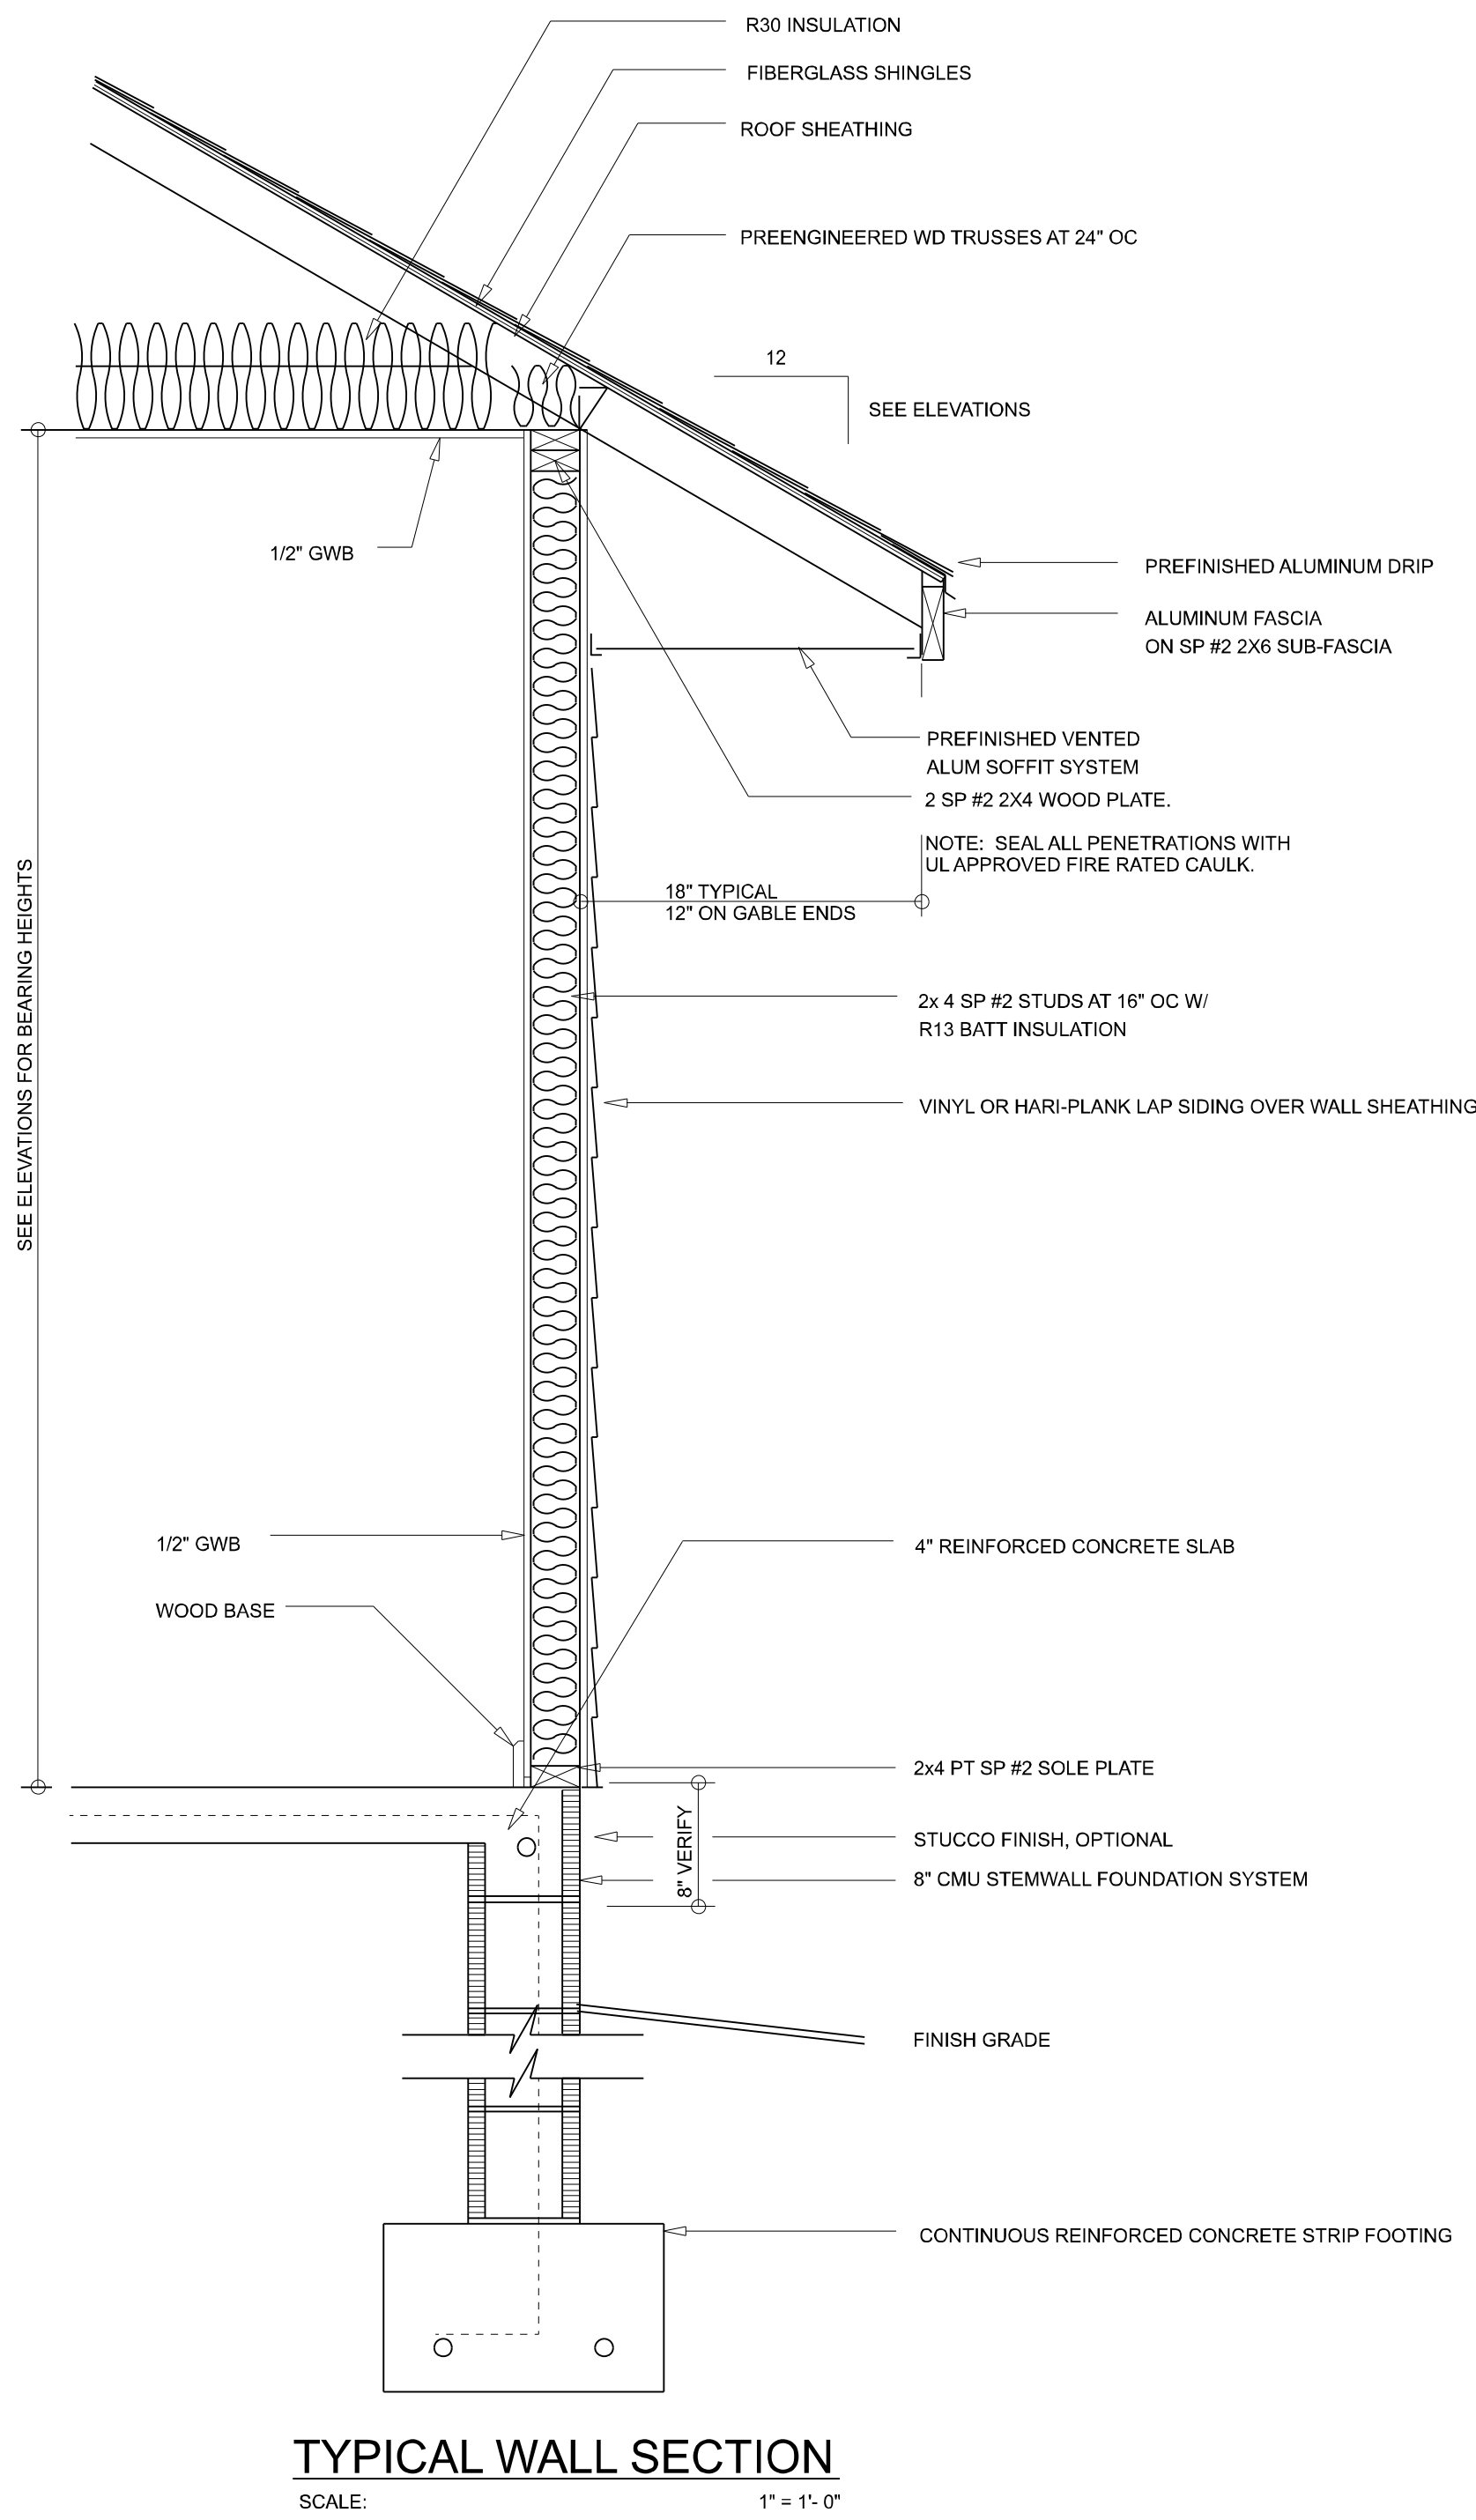


REVISIONS SCHEDULE			
JAN. 24th, 2021	PROPOSAL		
FEB. 7th, 2021	REVISIONS		
APR. 10th, 2021	REVISIONS		

CAMPBELL RESIDENCE
Lake City, FL 32024

**RIDGEPOINT
DESIGN**
566 SW ARLINGTON BLVD., STE. 101, LAKE CITY, FL 32025
P: 386-288-1188
E: RIDGEPOINTDESIGN@GMAIL.COM

SHEET NUMBER

OF 4 SHEETS

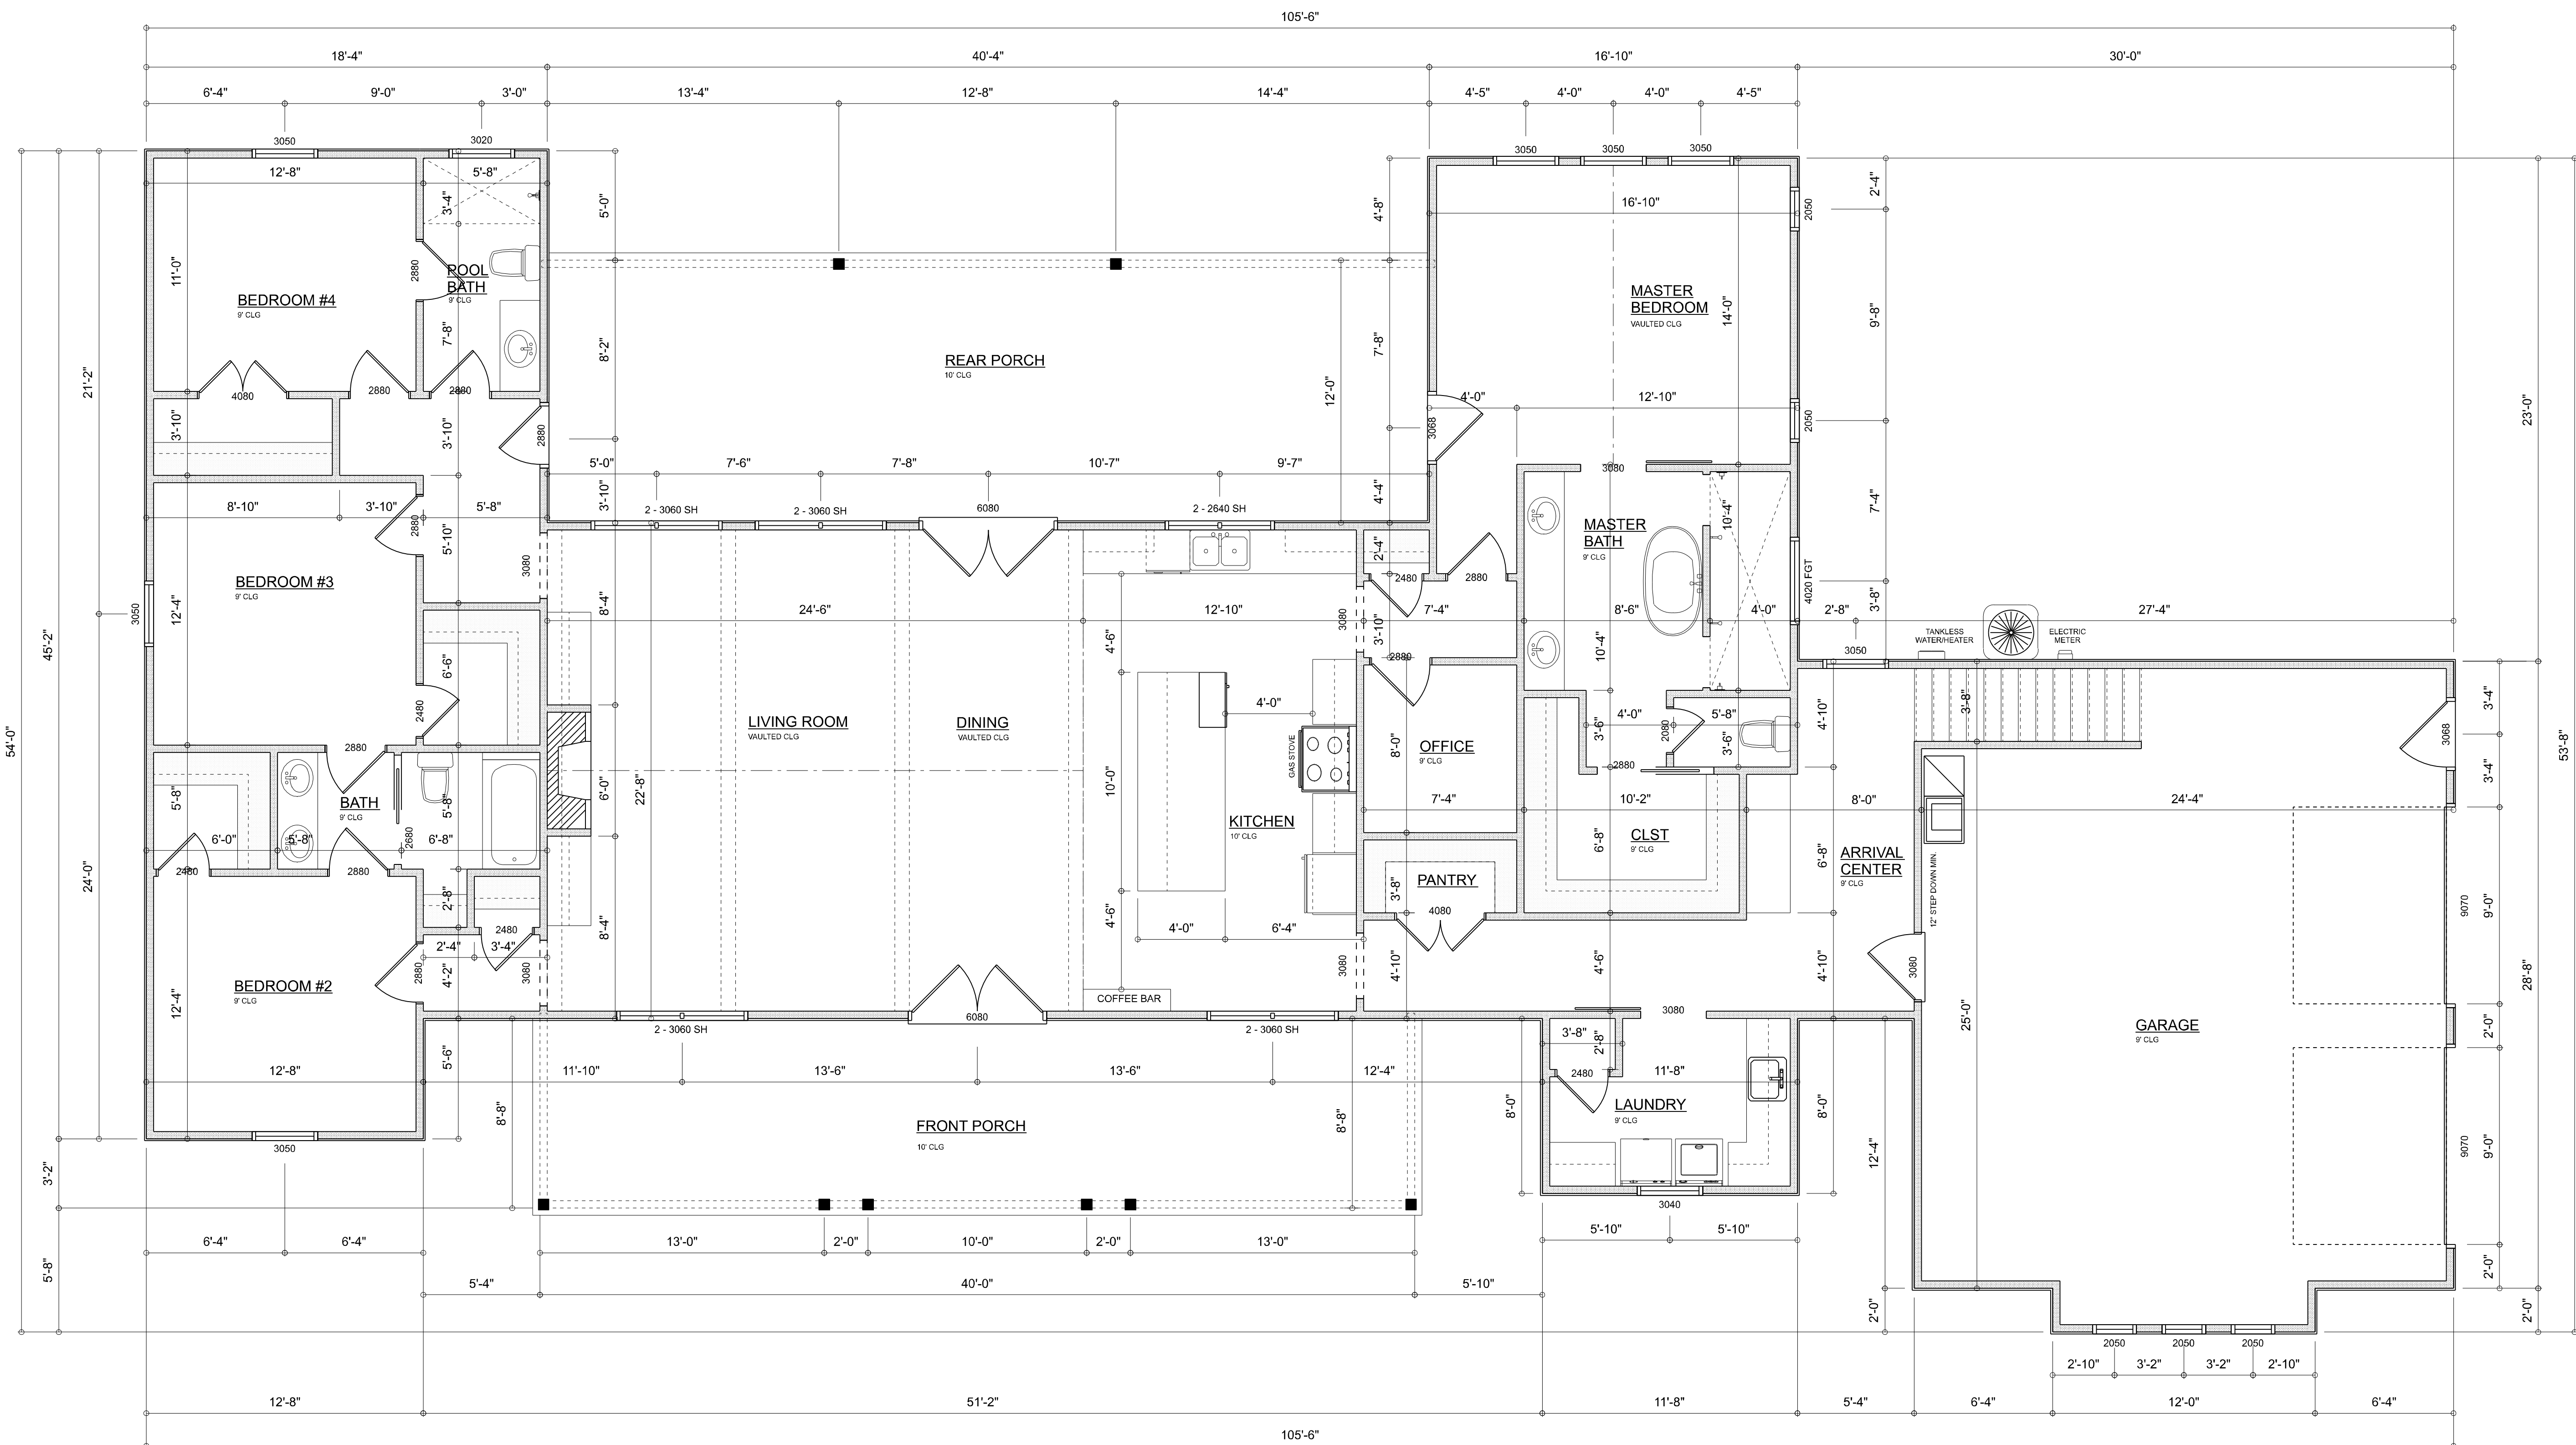

DIMENSIONED FLOOR PLAN
SCALE: 1/4" = 1'-0"

AREA SUMMARY		
LIVING	2,592	S.F.
FRONT PORCH	347	S.F.
BACK PORCH	484	S.F.
GARAGE	693	S.F.
BONUS ROOM	310	S.F.
TOTAL AREA	4,426	S.F.

REVISIONS SCHEDULE	
JAN. 24th, 2021	PROPOSAL
FEB. 7th, 2021	REVISIONS
APR. 10th, 2021	REVISIONS

CAMPBELL RESIDENCE

Lake City, FL 32024

RIDGEPOINT
DESIGN

566 SW ARLINGTON BLVD, STE. 101, LAKE CITY, FL 32025
P: 386-288-1188
E: RIDGEPOINTDESIGN@GMAIL.COM

SHEET NUMBER

A.3

OF 4 SHEETS

