

REVISIONS
December 27, 2023



FRONT & REAR ELEVATIONS

1/4" = 1'-0"

SCALE:

A NEW HOME FOR:

THE BELL'S

PROJECT ADDRESS: 285 NW Sugar Cane, Lake City, FL 32055

SETH HEITZMAN CONSTRUCTION

LAKE CITY, FLORIDA 32025


© WM DESIGN & ASSOCIATES, INC.

426 SW COMMERCE DR. STE 130

LAKE CITY, FL 32025

(386) 758-8406

wm@wmmyers.net

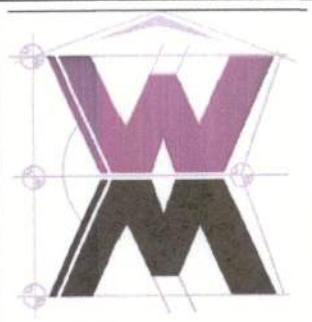


JOB NUMBER

20231112

SHEET NUMBER

A.1

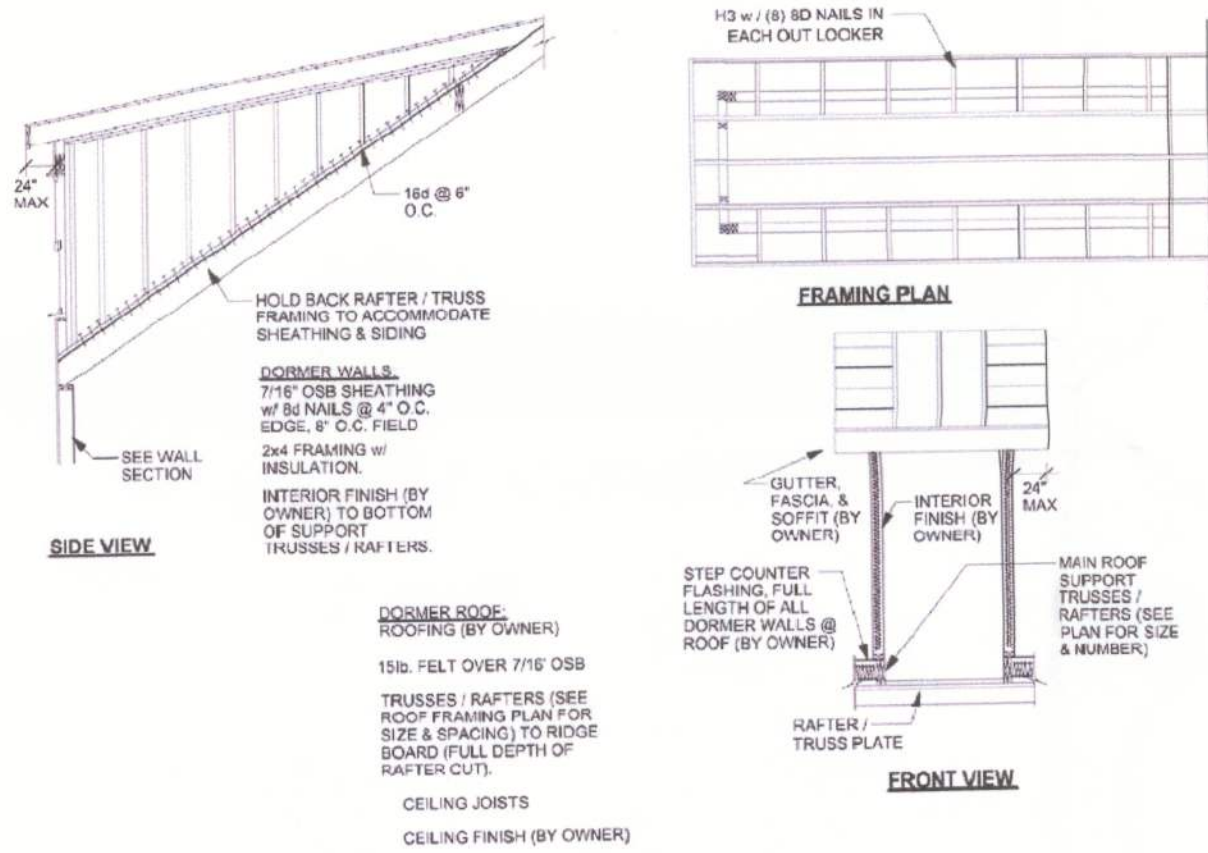

NOTE: ALL DRAWINGS NOT TO BE SCALED, WRITTEN DIMENSIONS TAKE PRECEDENCE OVER SCALED DIMENSIONS

Wm C. Myers