



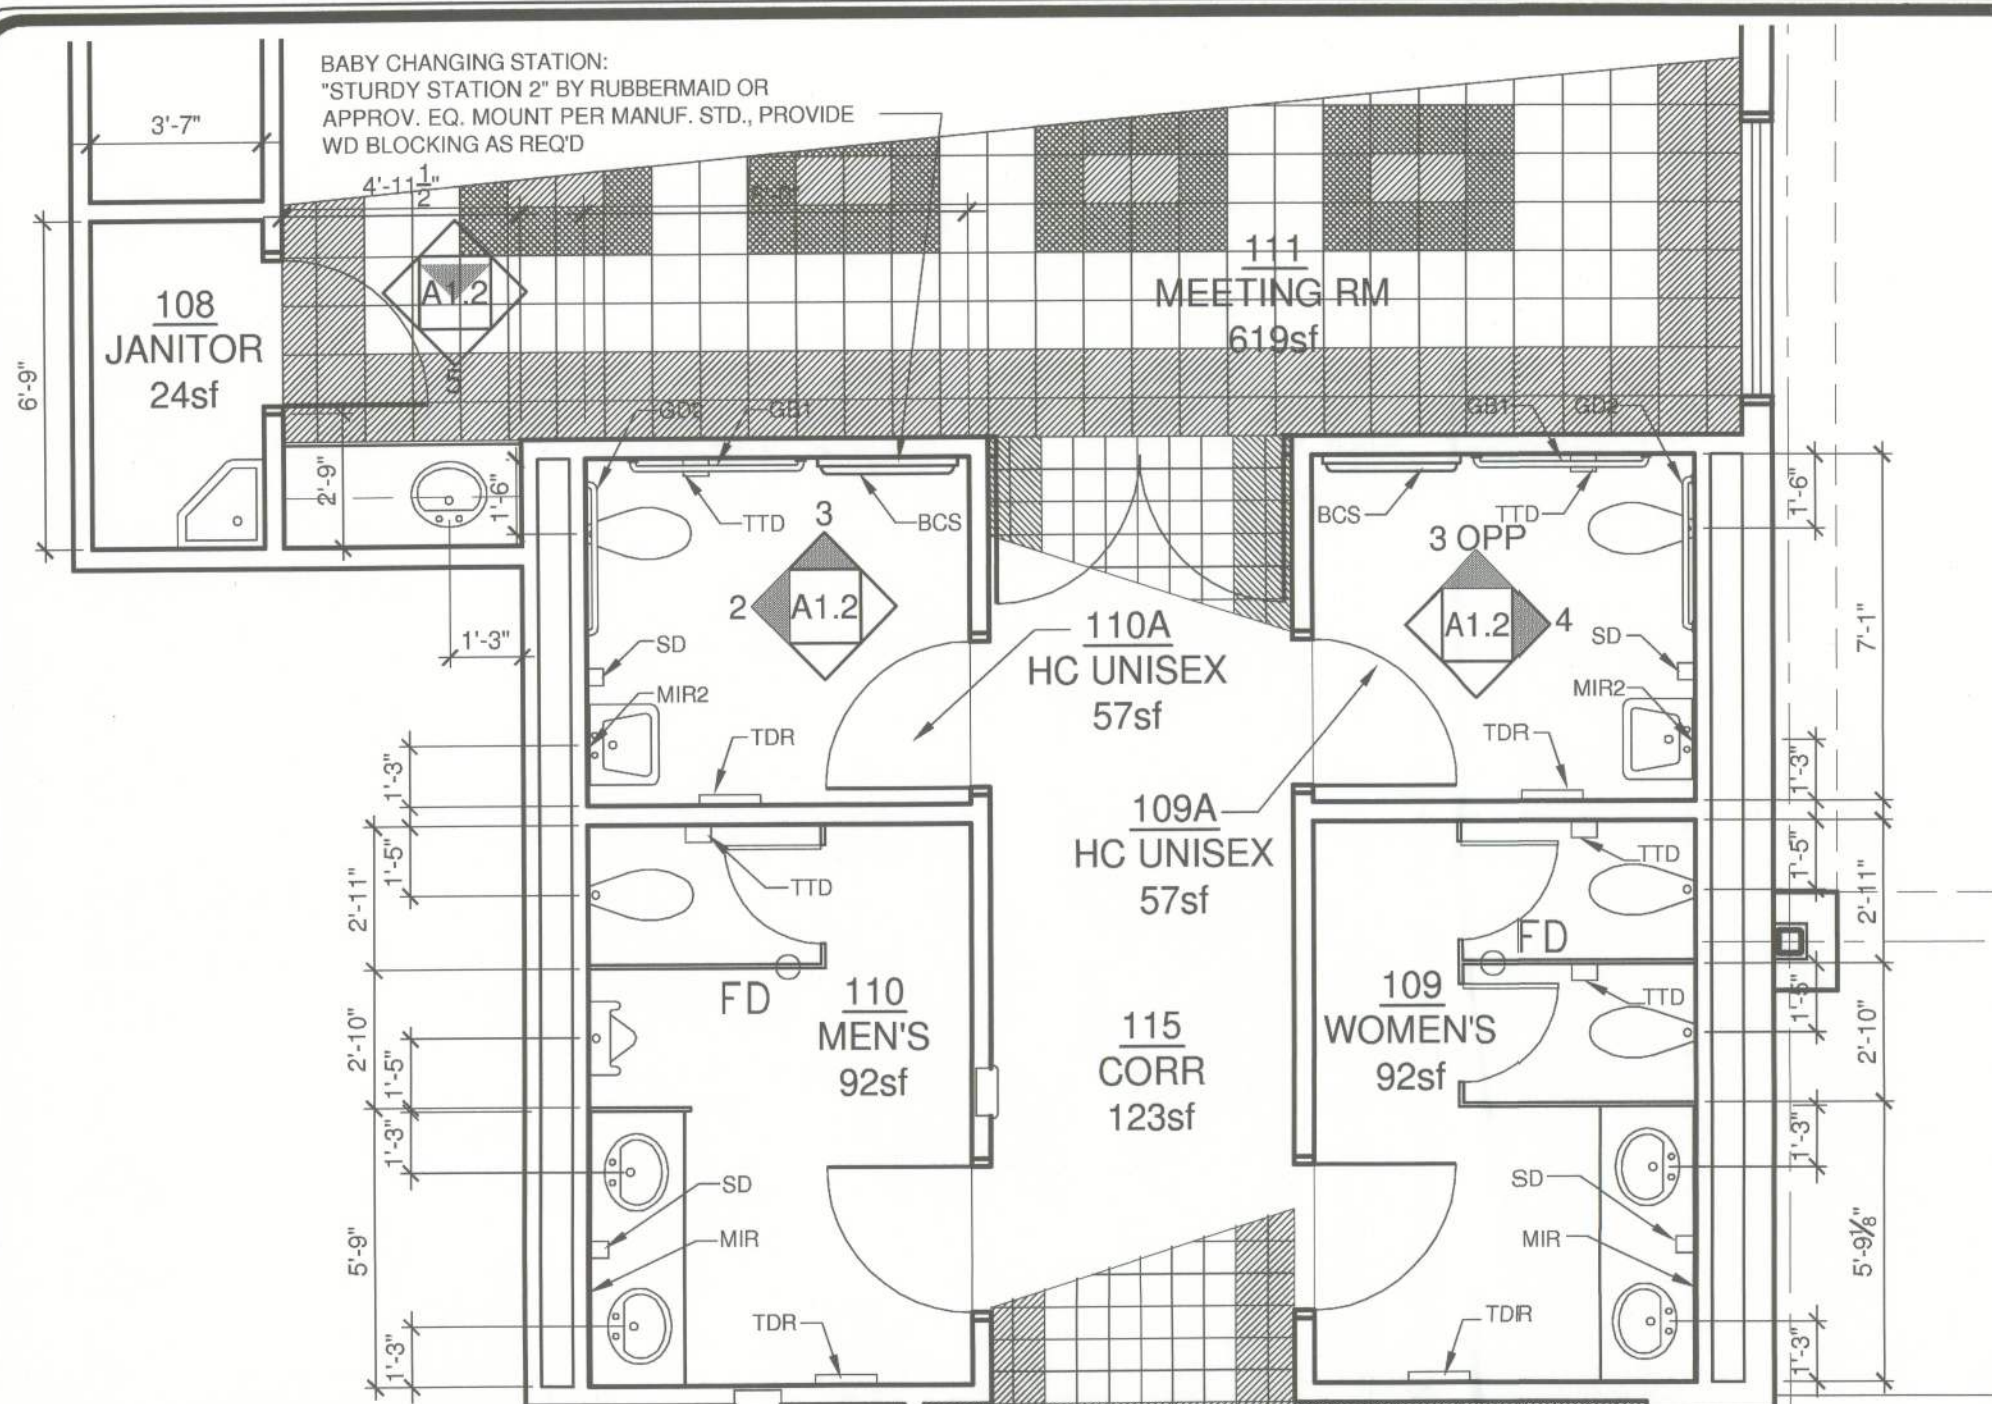

1
 A1.2

ENLARGED FLOOR PLAN


SCALE: 1/4" = 1'-0"

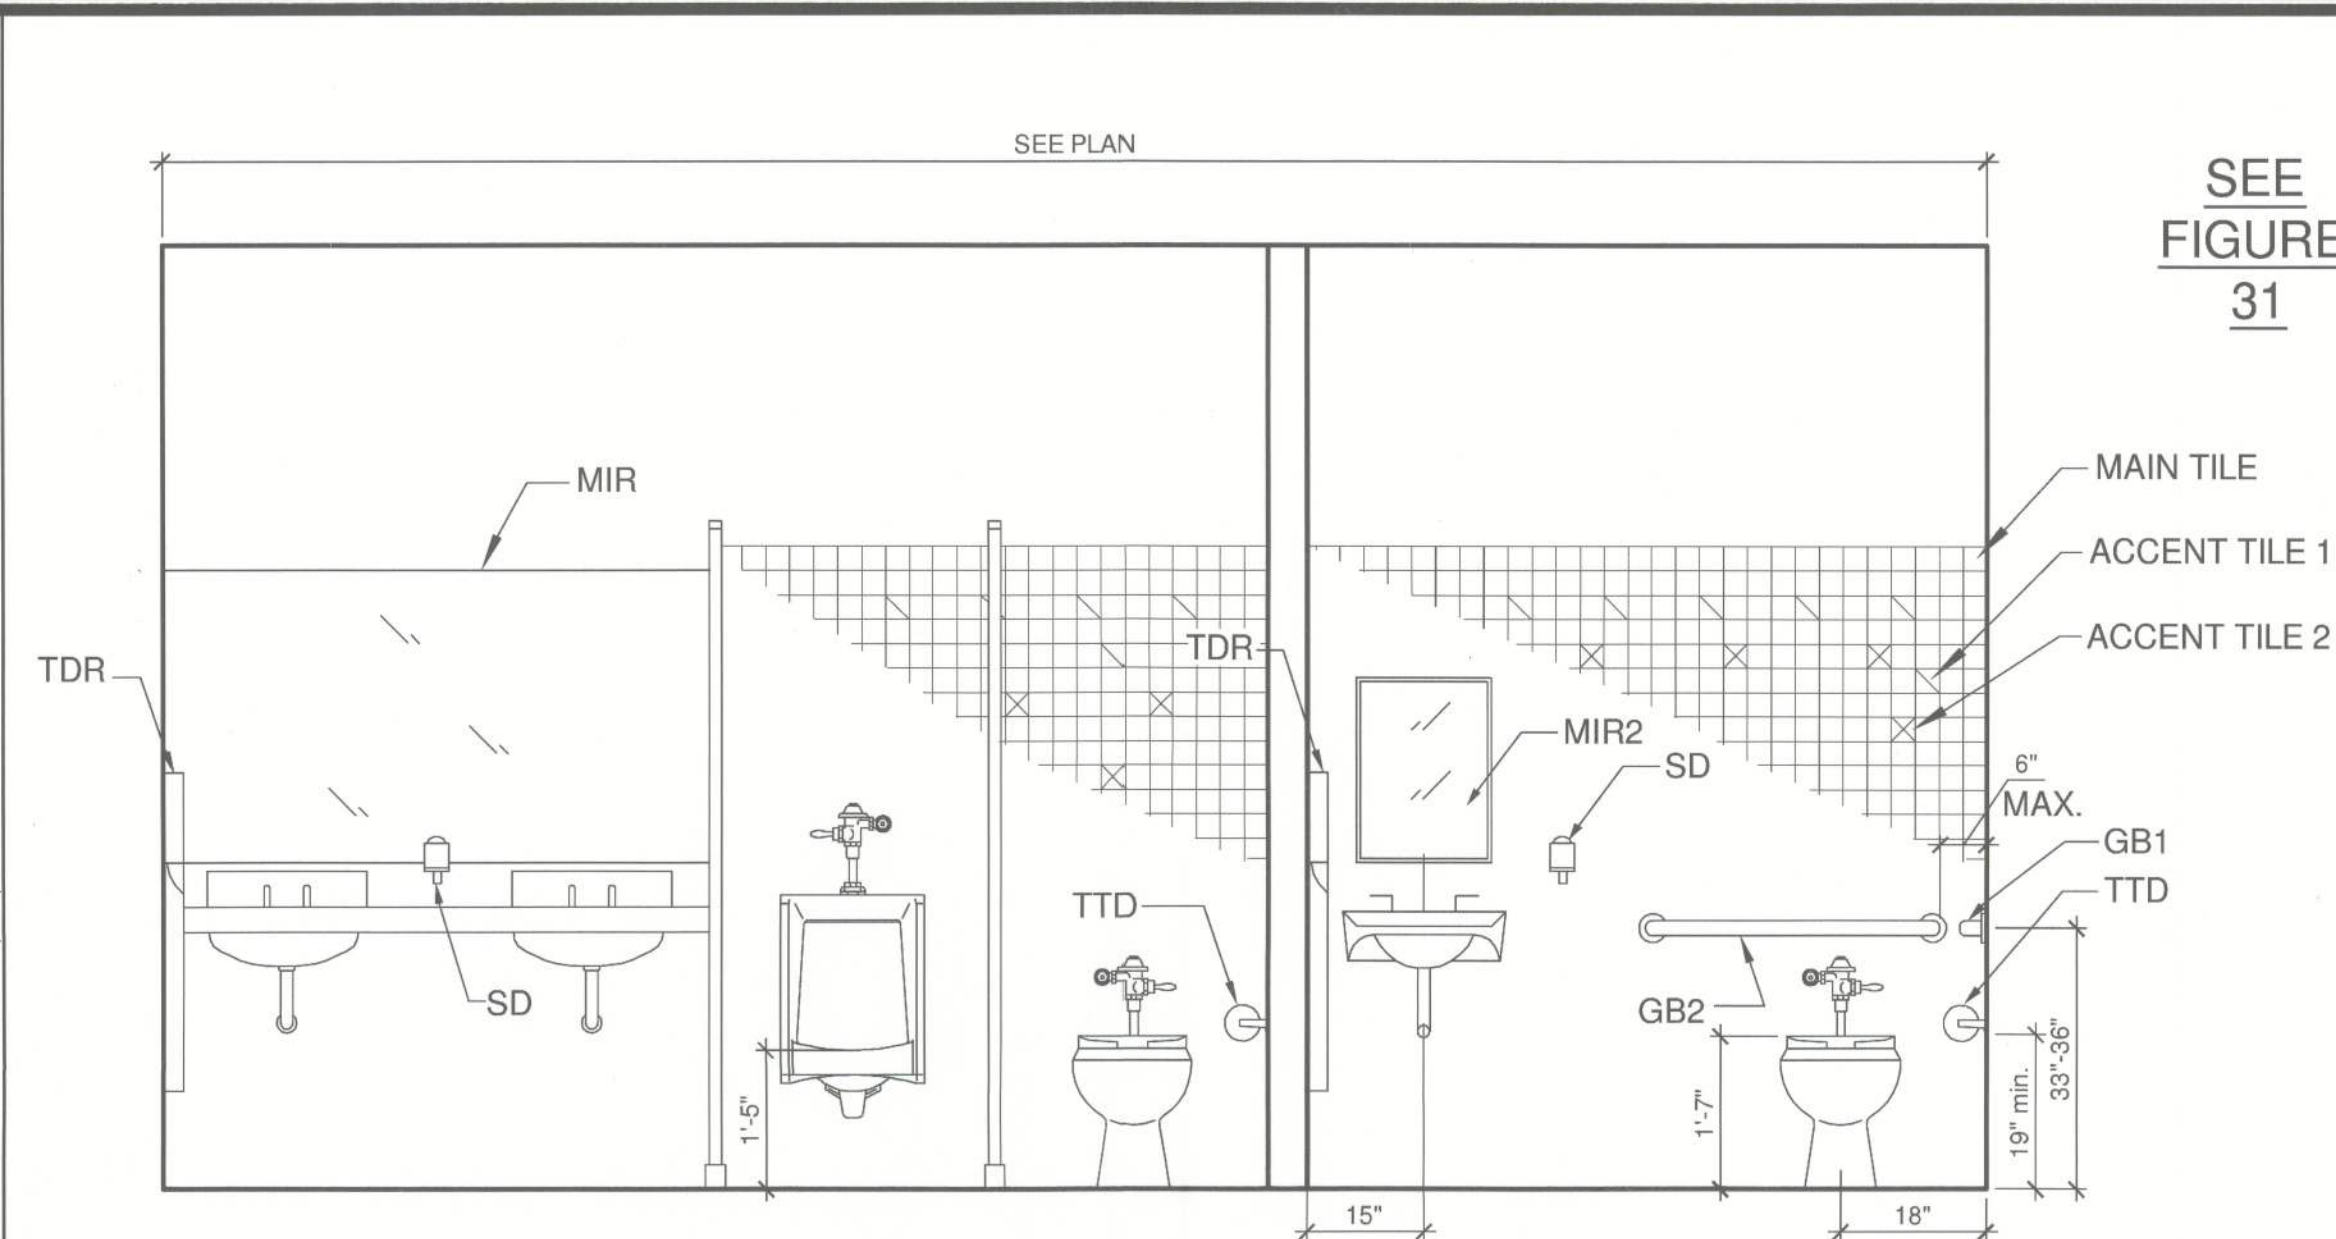

INTERIOR ELEVATION RM. 110 & RM 110A

2
 A1.2


SCALE: 1/4" = 1'-0"

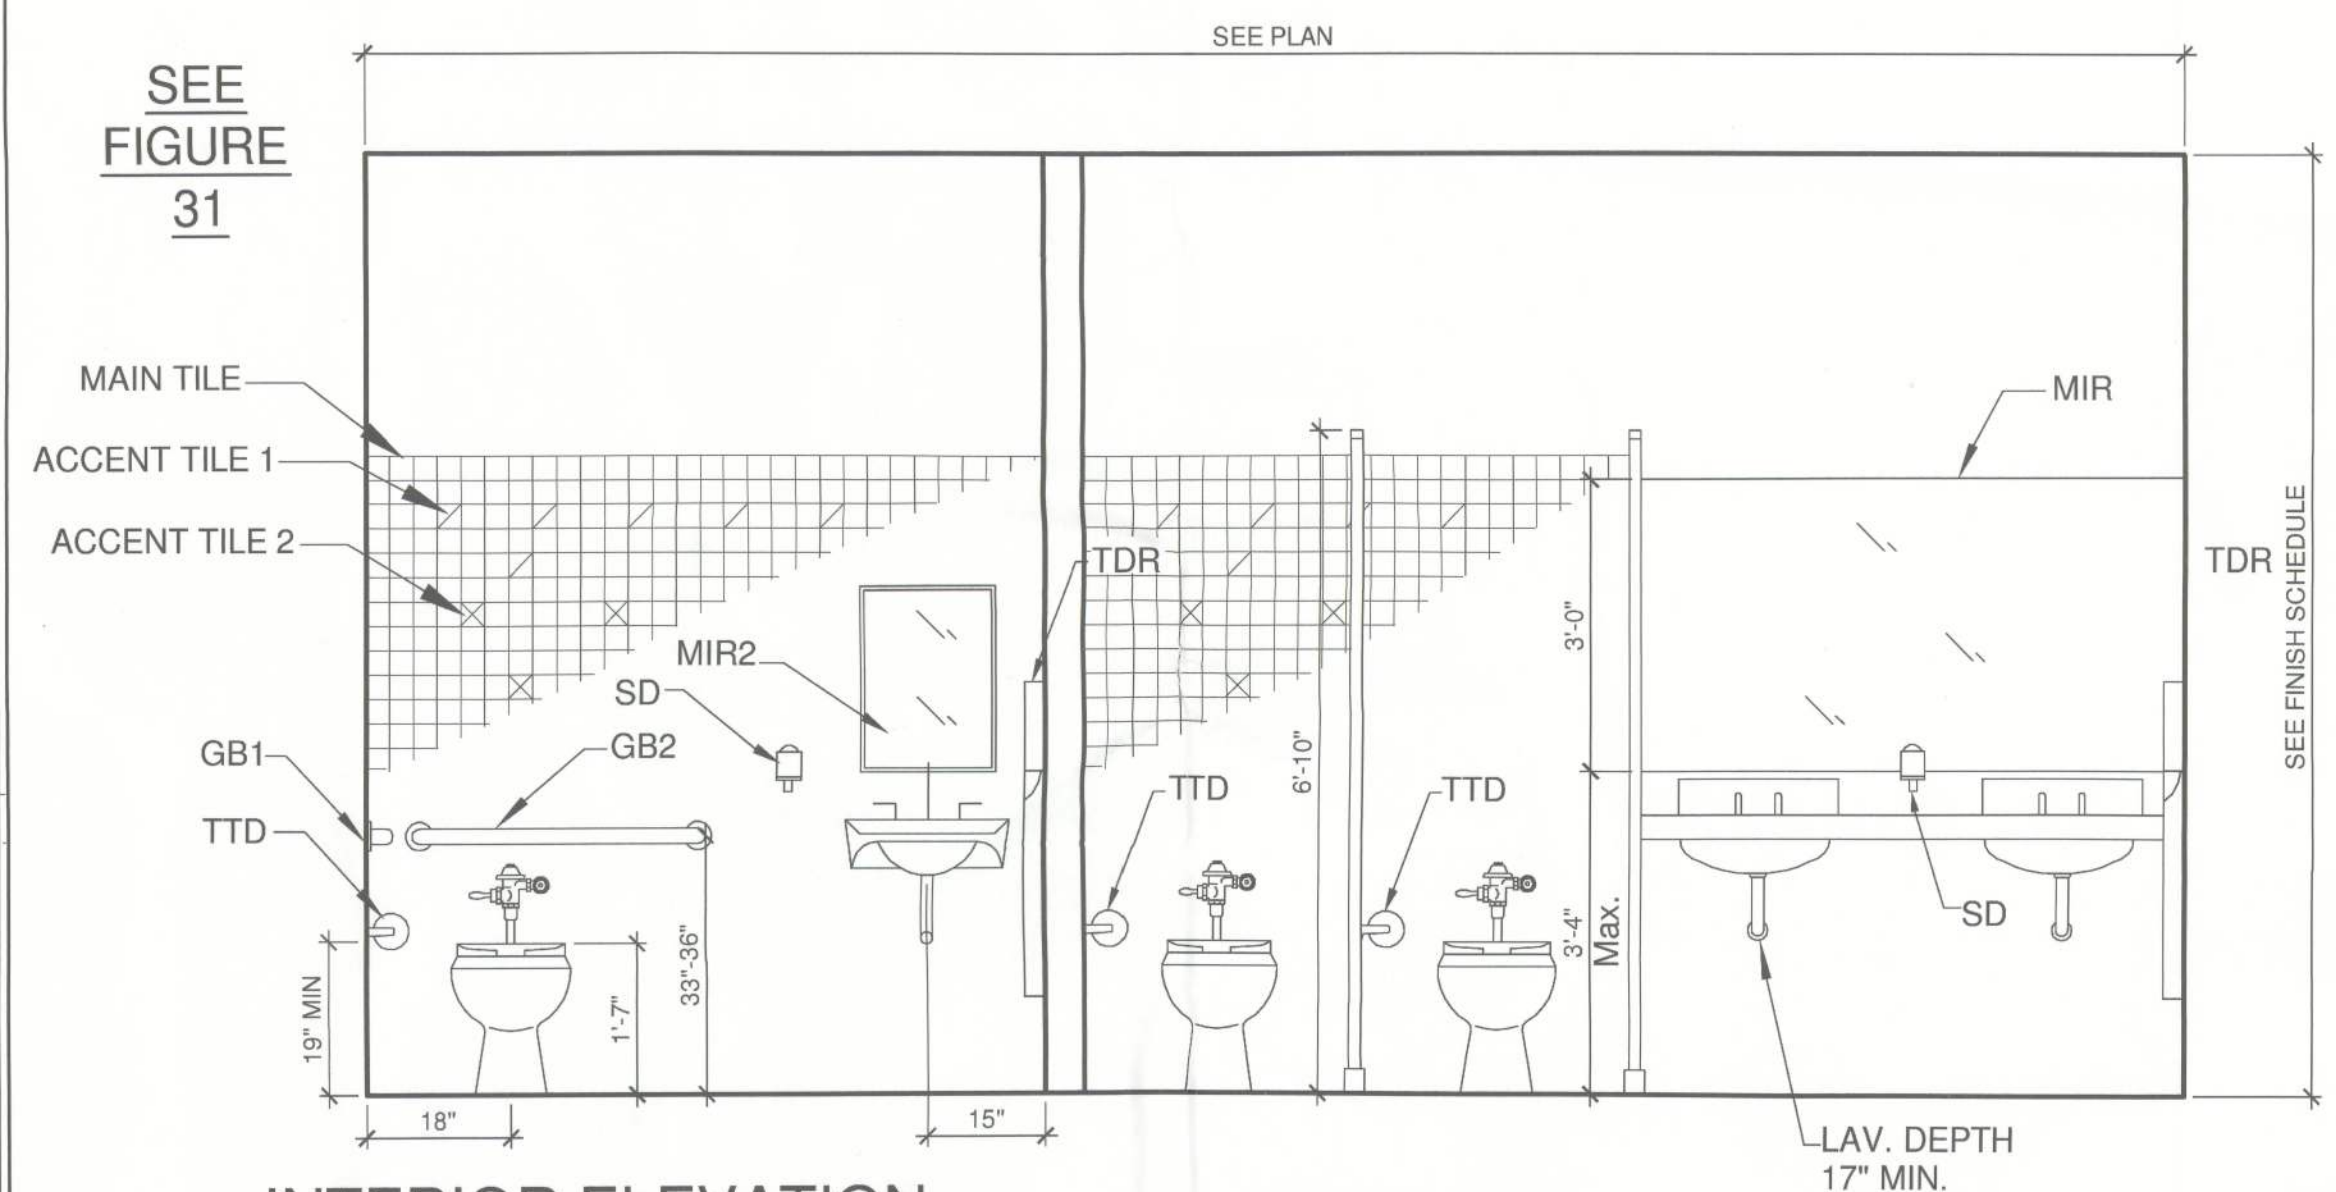

INTERIOR ELEVATION RM. 109 & RM 109A

4
 A1.2


SCALE: 1/4" = 1'-0"

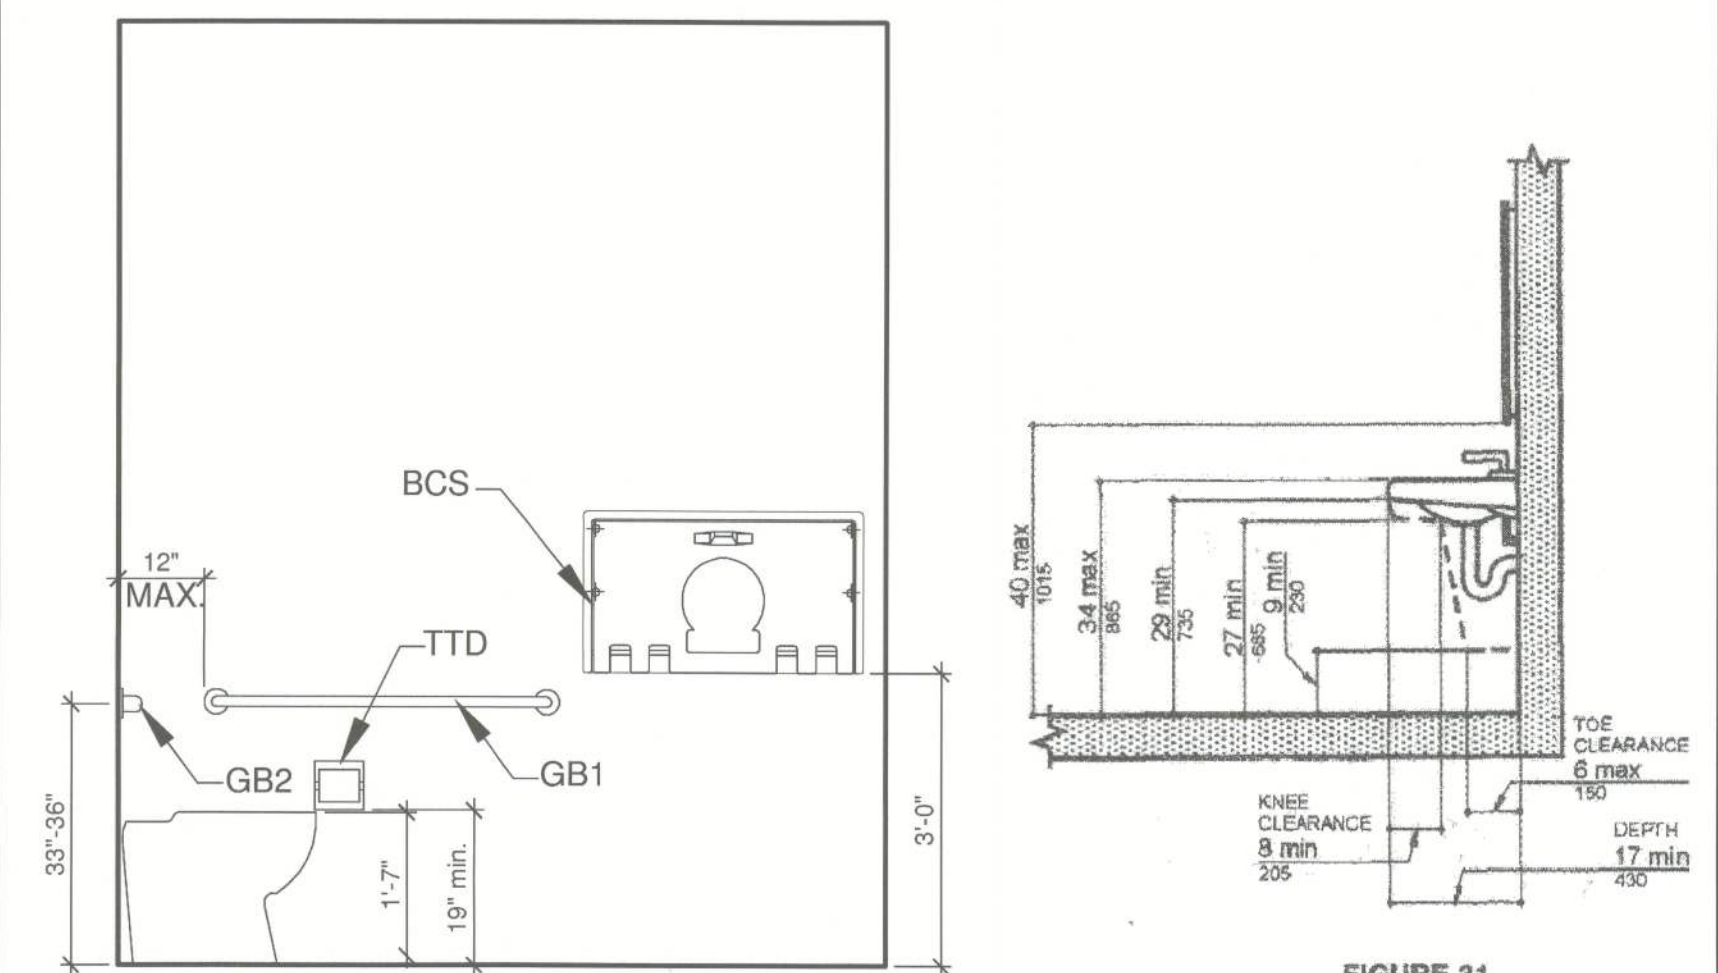

INTERIOR ELEVATION RM. 110A/109A

3
 A1.2

SCALE: 1/4" = 1'-0"

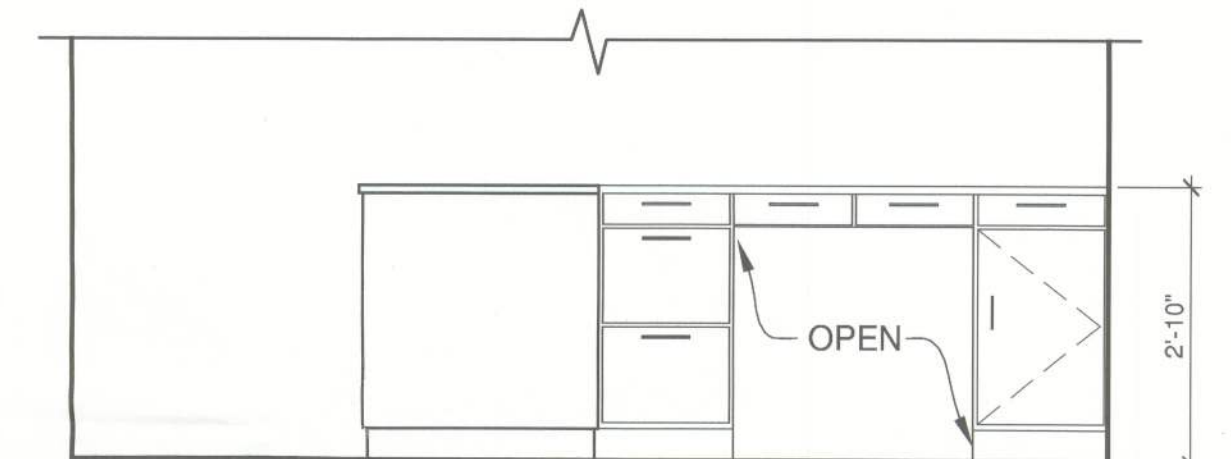


INTERIOR ELEVATION RM. 114

9
 A1.2

SCALE: 1/4" = 1'-0"

TOILET ACCESSORIES LEGEND SEE SPEC. SECTION 10800


TDR	RECESSED TOWEL DISPENSER / WASTE RECEPTACLE
TD-S	SURFACE MOUNTED PAPER TOWEL DISPENSER
TR-S	SURFACE MOUNTED PAPER TOWEL WASTE RECEPTACLE
TTD	TOILET TISSUE DISPENSER
GB	GRAB BAR - 1=42", 2=36" U.N.O.
FND	FEMININE SANITARY NAPKIN-TAMPON DISPOSAL
FNV	FEMININE SANITARY NAPKIN-TAMPON VENDOR
SD	SOAP DISPENSER
MIR	FRAMED MIRROR, 40"H x FULLWIDTH
MIR2	FRAMED MIRROR, 24"W x 36"H, U.N.O.
CH	COAT HOOK, One per Toilet Stall Door
MR	MOP RACK

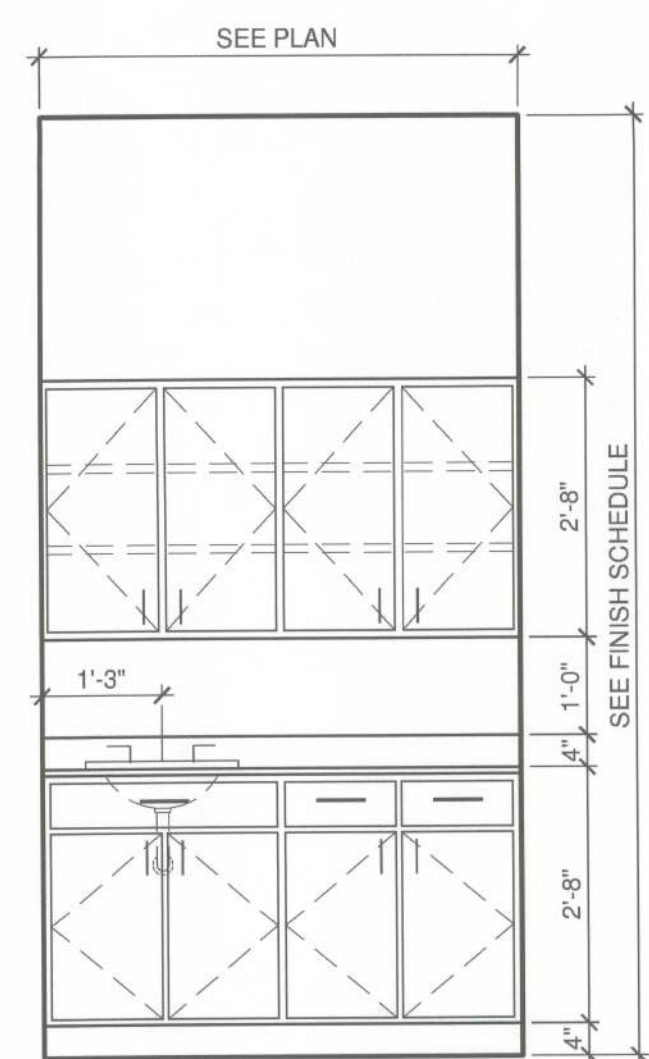

INTERIOR ELEVATION RM. 111

5
 A1.2


SCALE: 1/4" = 1'-0"

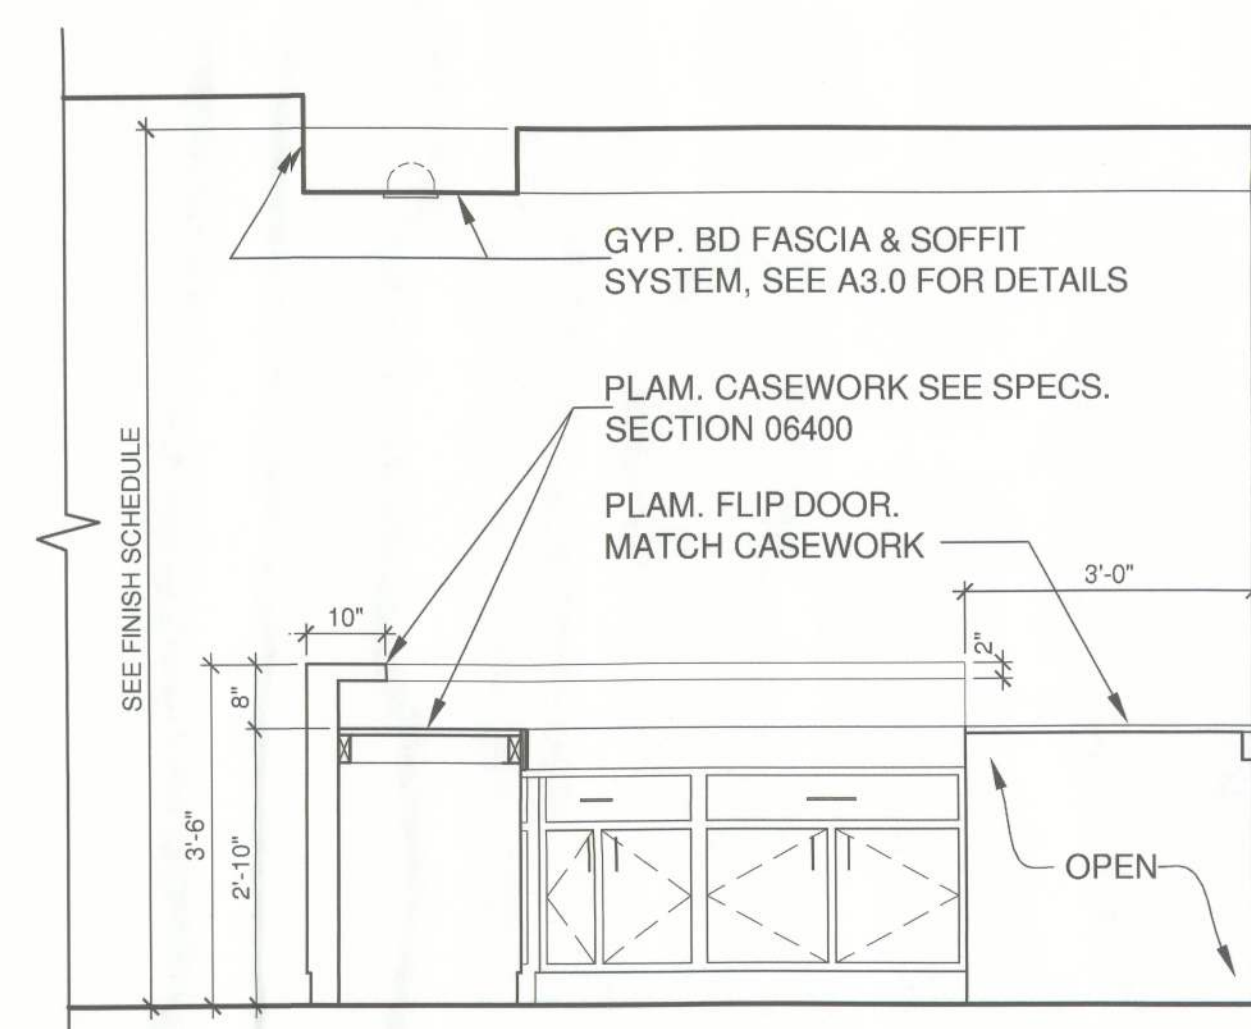

INTERIOR ELEVATION RM. 113

6
 A1.2


SCALE: 1/4" = 1'-0"

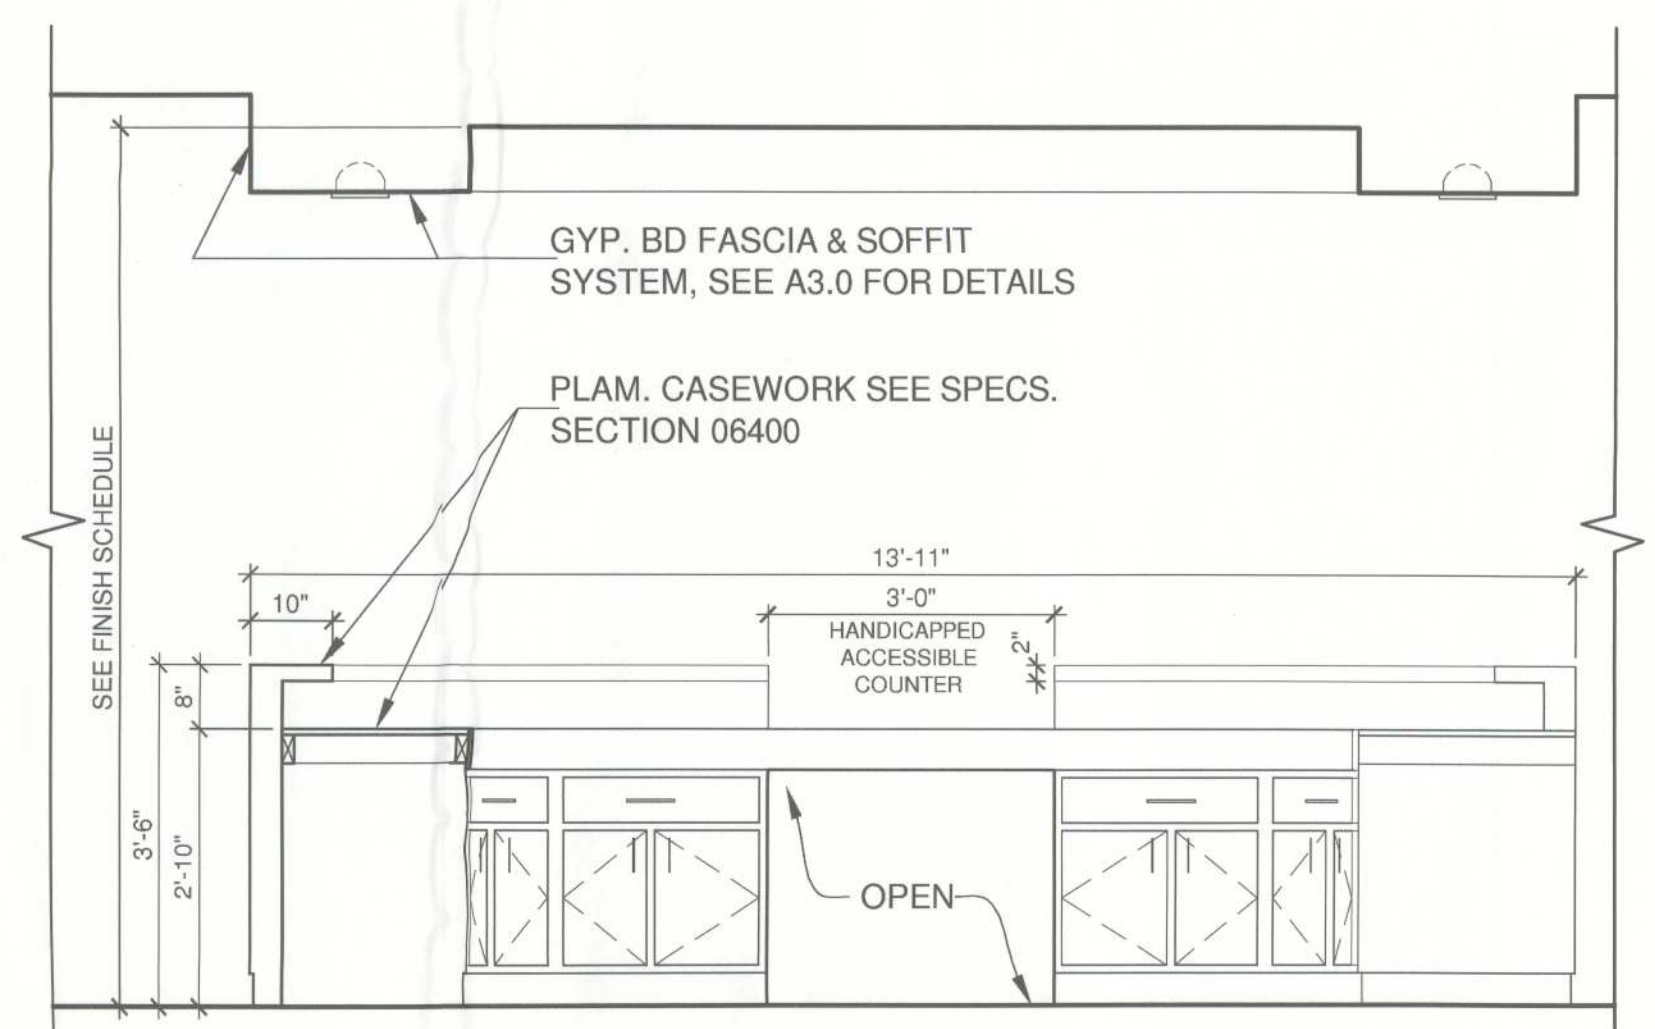

INTERIOR ELEVATION RM. 113

7
 A1.2

SCALE: 1/4" = 1'-0"

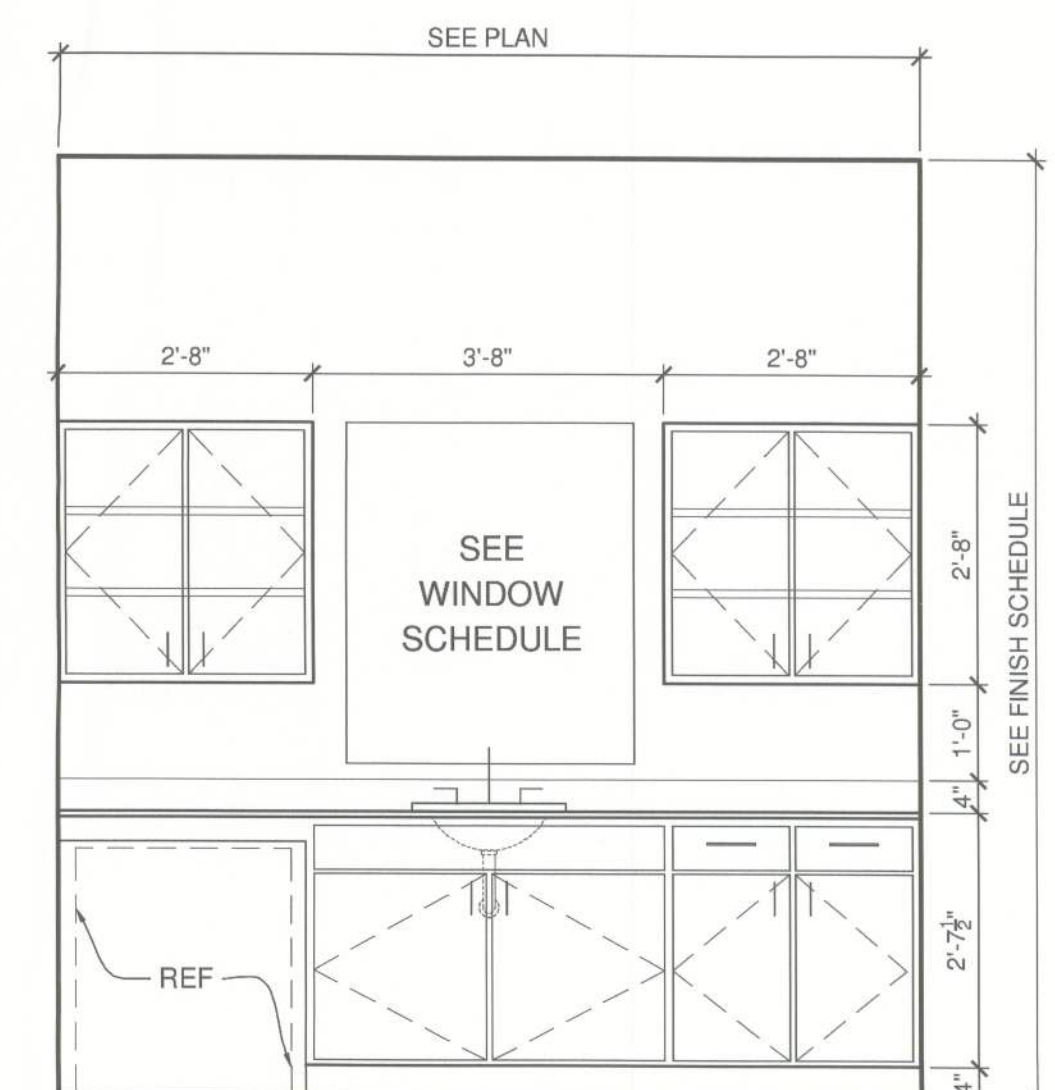

INTERIOR ELEVATION RM. 103

8
 A1.2

SCALE: 1/4" = 1'-0"

COPYRIGHT 2009

AKIN & ASSOCIATES
 ARCHITECTS, INC.
 RELEASED
 FOR CONSTRUCTION

JOB NO.: 0906
 DRAWN: AJ
 CHECKED: ASA
 DATE: 03/10/10
 REVISIONS:
 # DATE REMARK

NEW FT. WHITE BRANCH LIBRARY
 FT. WHITE, FLORIDA

CLIENT:
 COLUMBIA COUNTY
 BOARD OF
 COUNTY
 COMMISSIONERS

PROJ. PHASE:
 CONSTRUCTION
 DOCUMENTS

SHEET TITLE:
 ENLARGED
 PLANS
 &
 INTERIOR
 ELEVATIONS

SCALE:
 AS SHOWN

SHEET NO.:
 A1.2