


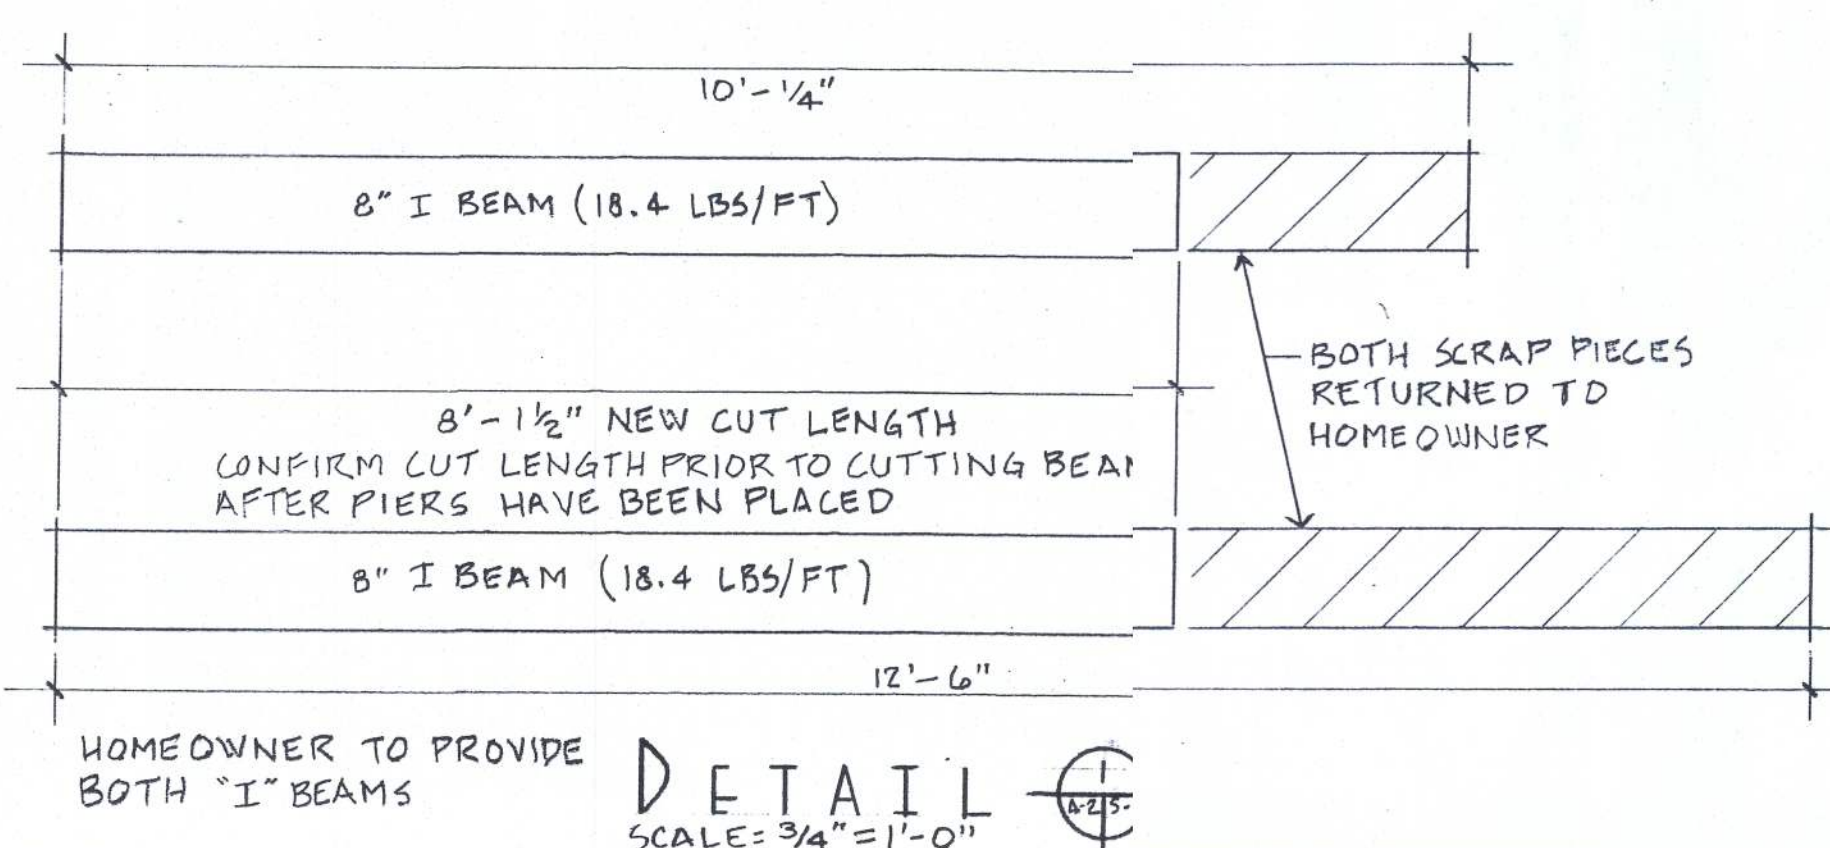


DOOR SCHEDULE			
ITEM	SIZE	DESCRIPTION	QTY
①	3'-0" X 6'-8"	EXIST'G DR HOLLOW CORE, HDW NEW LOCKSET, NIC	1
②	3'-0" X 6'-8"	HOLLOW CORE, LH SWING, HDW THUMB LOCK, BRUSHED NIC	2
③	3'-0" X 6'-8"	BI-FOLD, H HOLLOW CORE	4
④	3'-0" X 6'-8"	HOLLOW CORE, RH SWING, HDW THUMB LOCK, BRUSHED NIC	1

WINDOW

SCHEDULE

ITEM	RO. WIDTH	RO. HEIGHT	DESCRIPTION	SILL HGT	QTY
A	47 ³ / ₈ "	48 ³ / ₈ "	EXIST'G HORIZONTAL SLIDER, MILL	32"	1
B	36 ¹ / ₈ "	36 ³ / ₈ "	HORIZ SLIDER, INSULATED D.P, MILL CLEAR PANES	32"	2
C	36 ¹ / ₈ "	36 ³ / ₈ "	HORIZ SLIDER, INSULATED D.P, MILL CLEAR PANES	44"	1

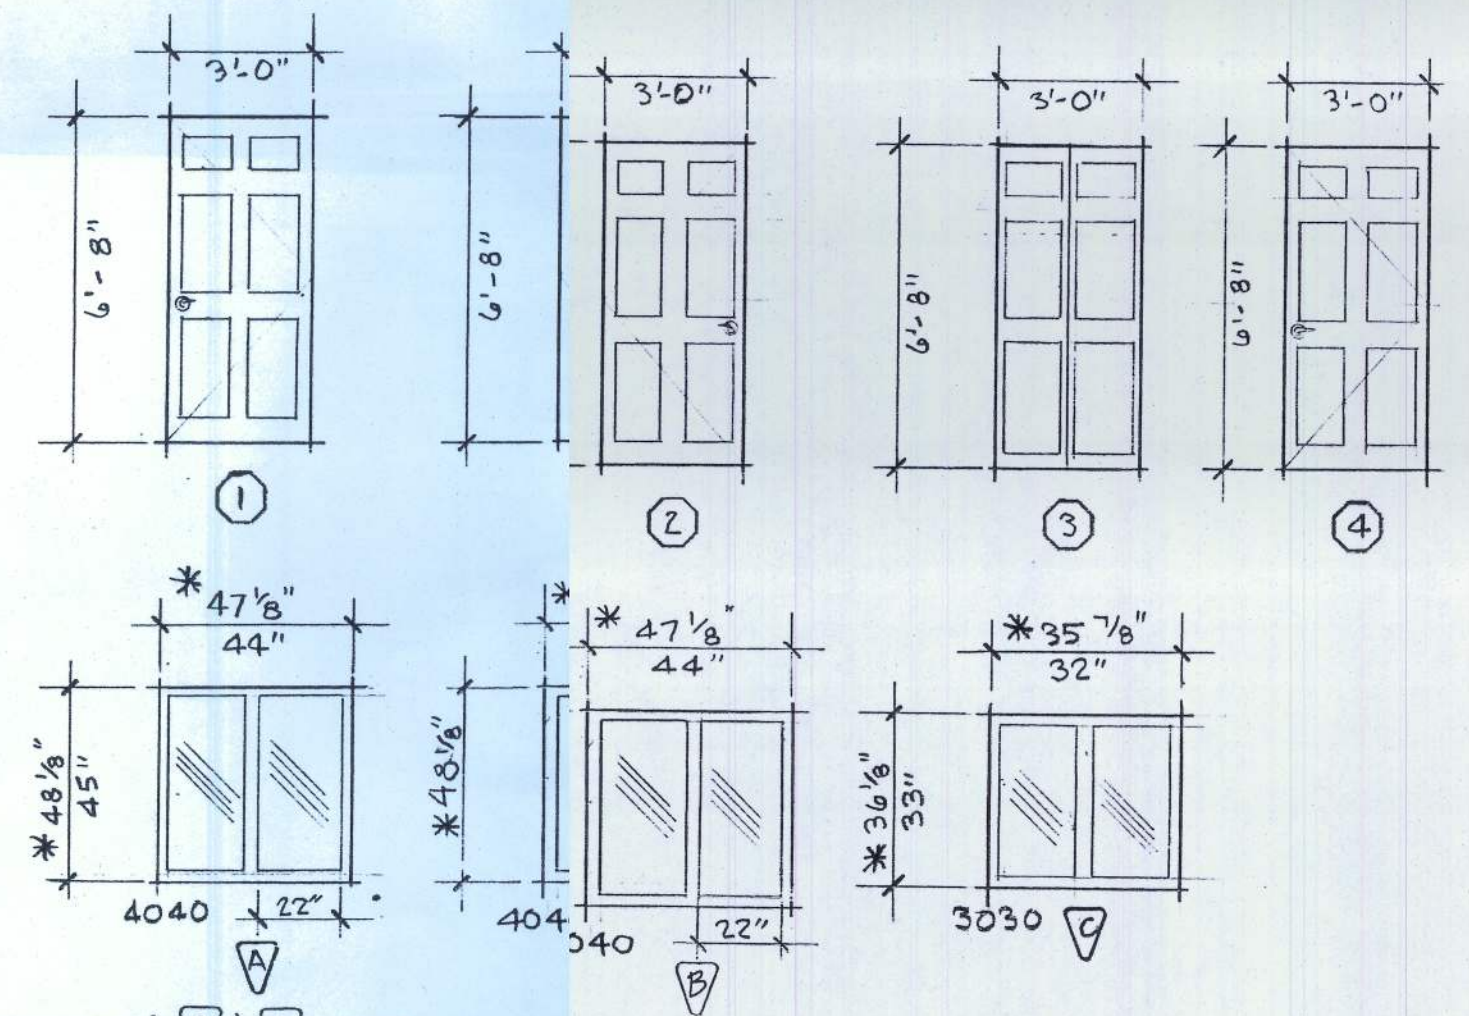

WINDOWS **A** & **B** MEET
EGRESS REQUIREMENT
5'0" SQFT OPEN'G SPACE

PROJECT: SPENCE RESIDENCE		
B+B ADDITION, 190 SW LONGCALA LOOP		
SHEET TITLE:		
'FLOOR' PLAN AND FINISH SCHEDULES		
DRAWN BY:	DATE:	SHEET NO.
GD SPENCE	4 20 2014	A-25