



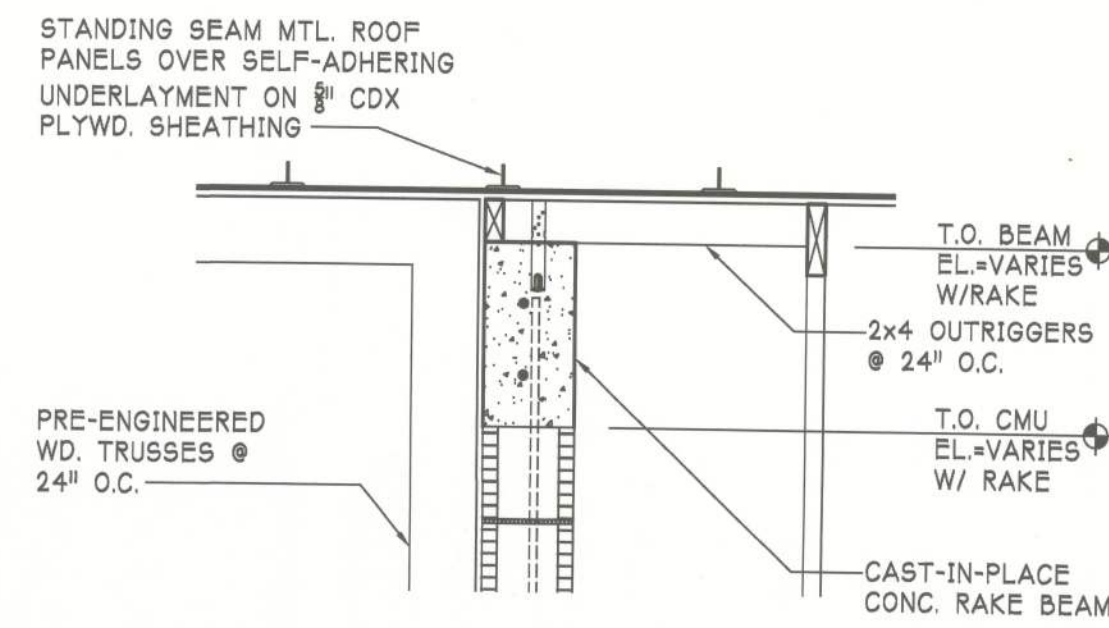


WALL @ ROOF
DETAIL

5B
A4.2
SCALE: 3/4"=1'-0"

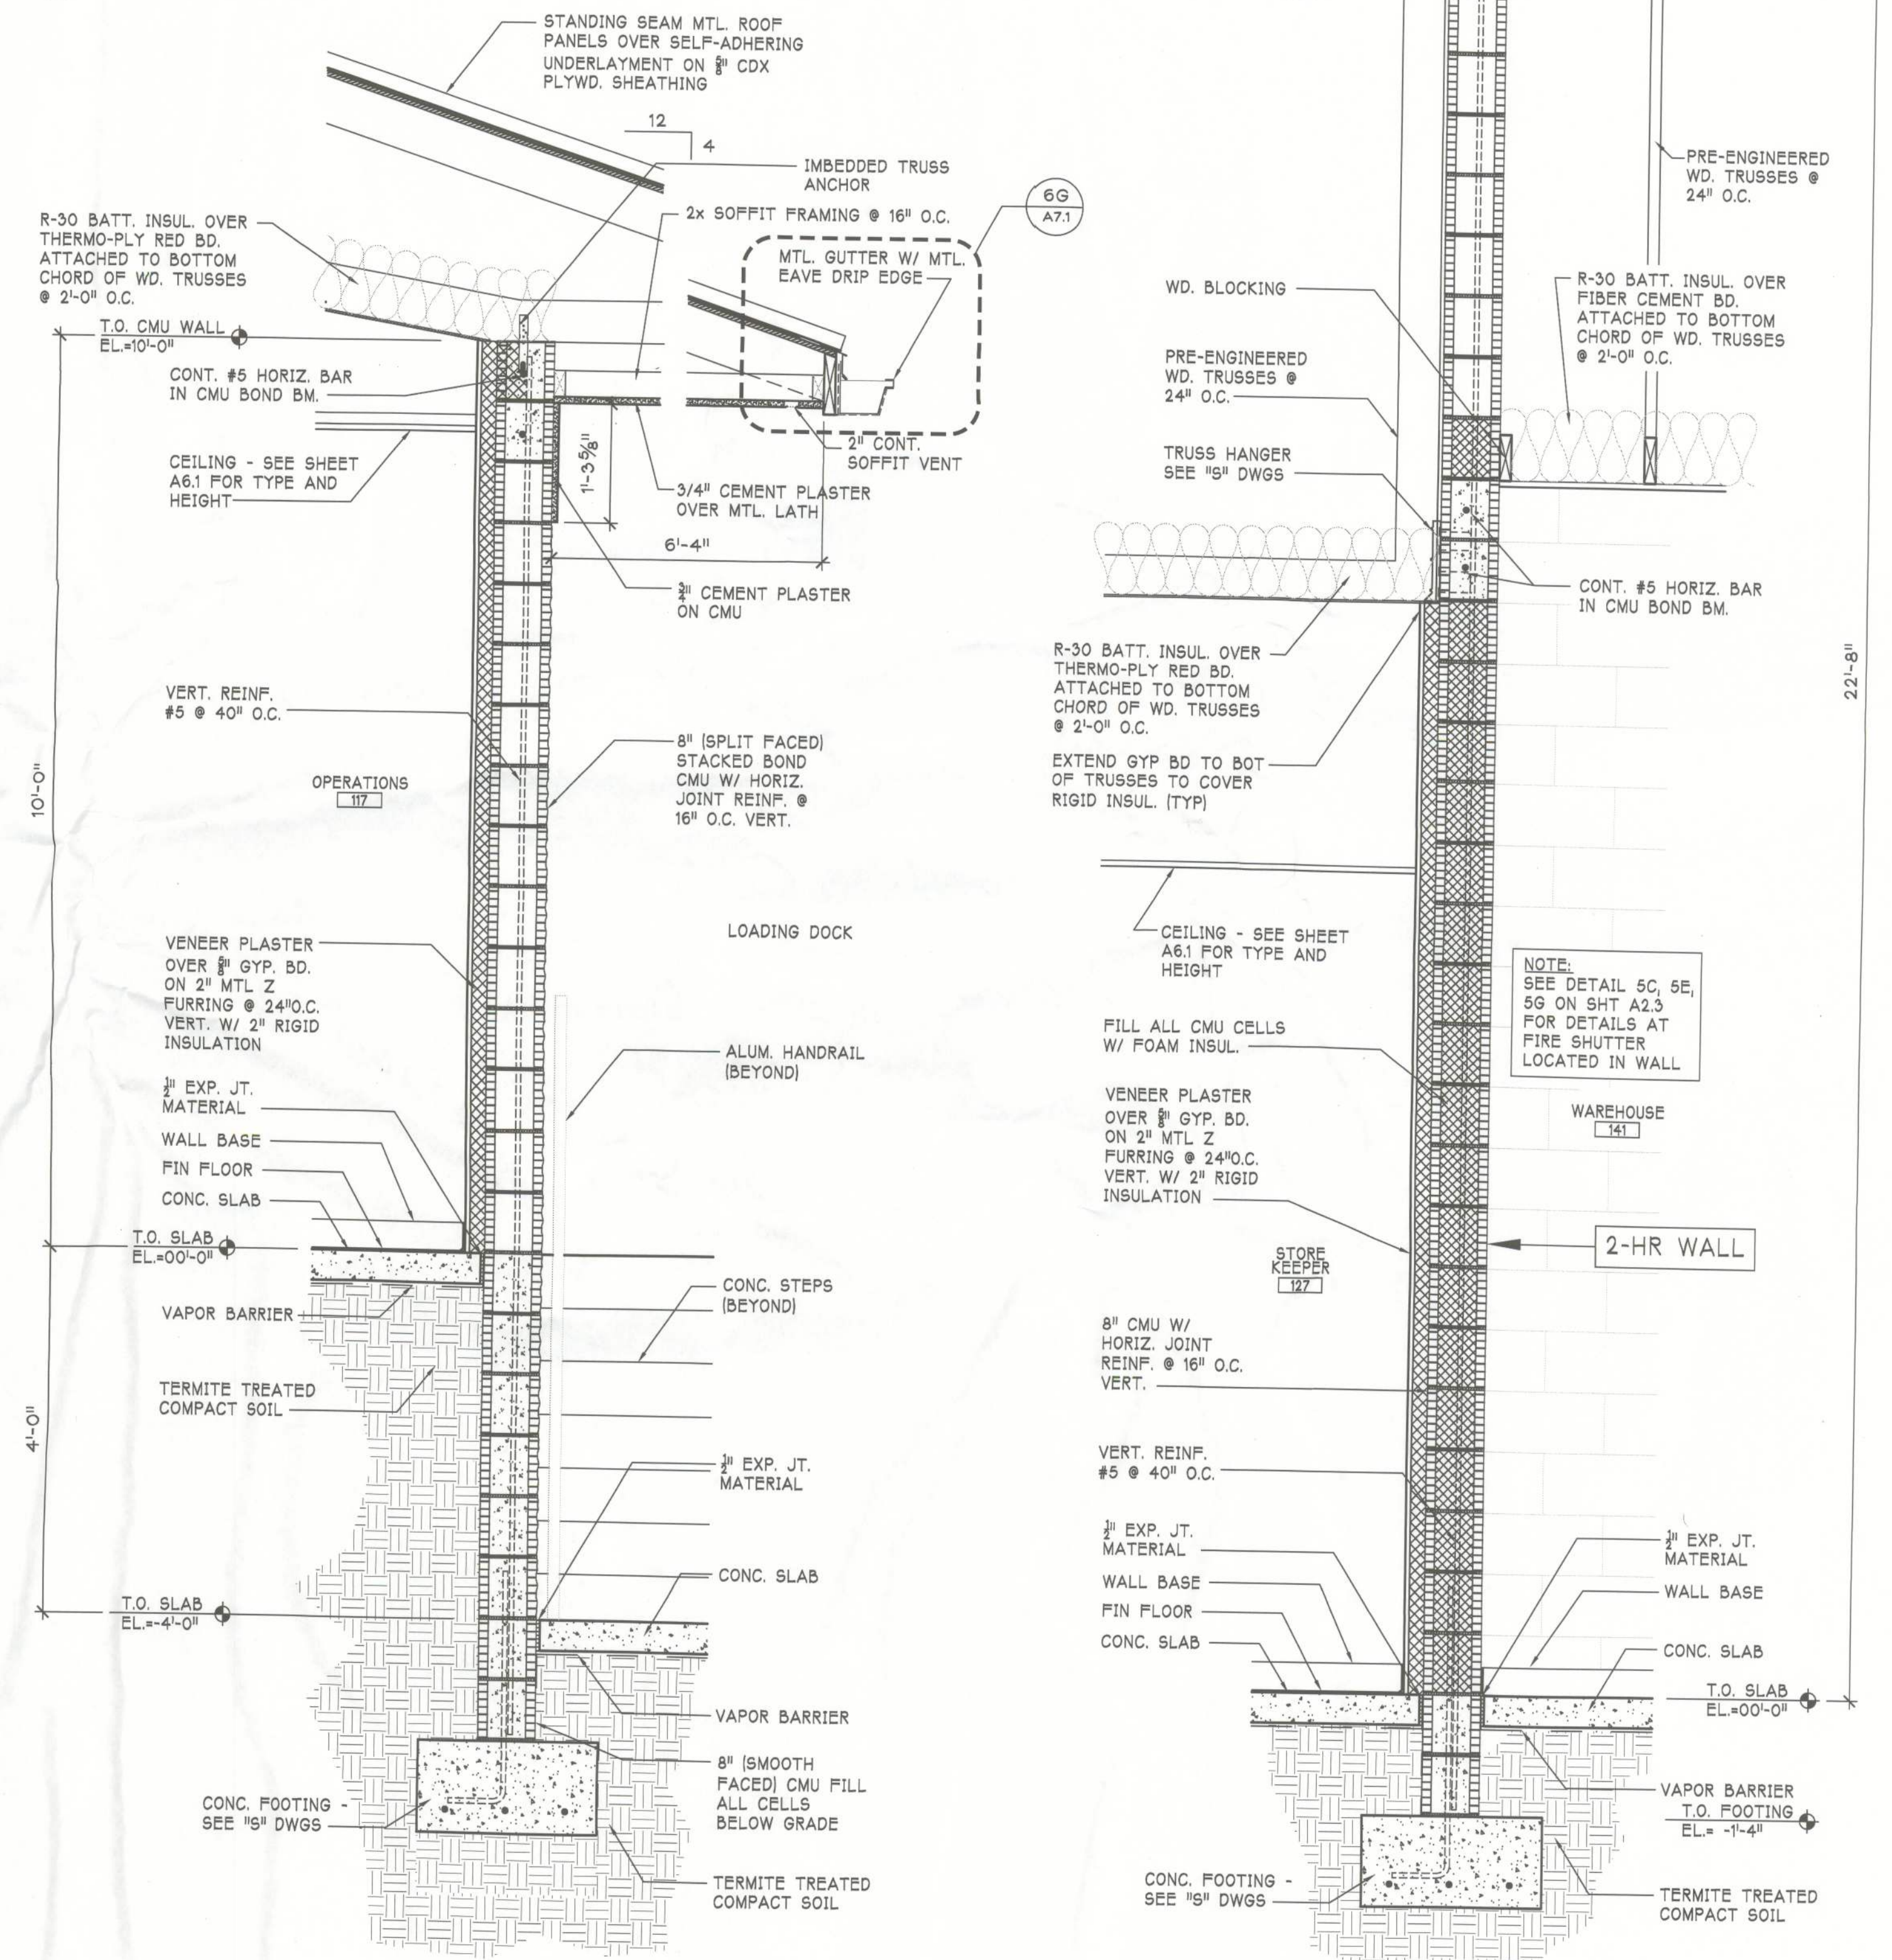


5G
A4.2
WALL SECTION
SCALE: 3/4"=1'-0"

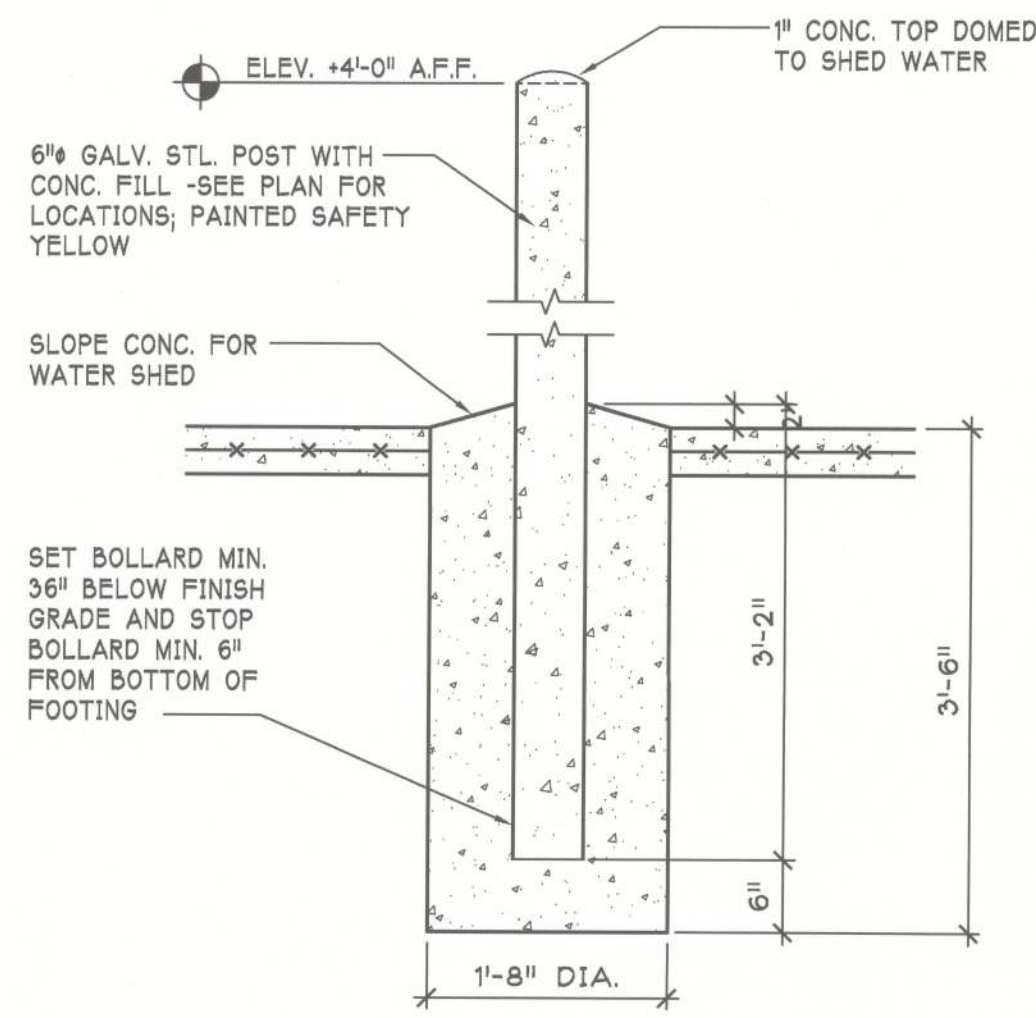


GALV. STEEL
BOLLARD DETAIL


1C
A4.2
SCALE: 3/4"=1'-0"

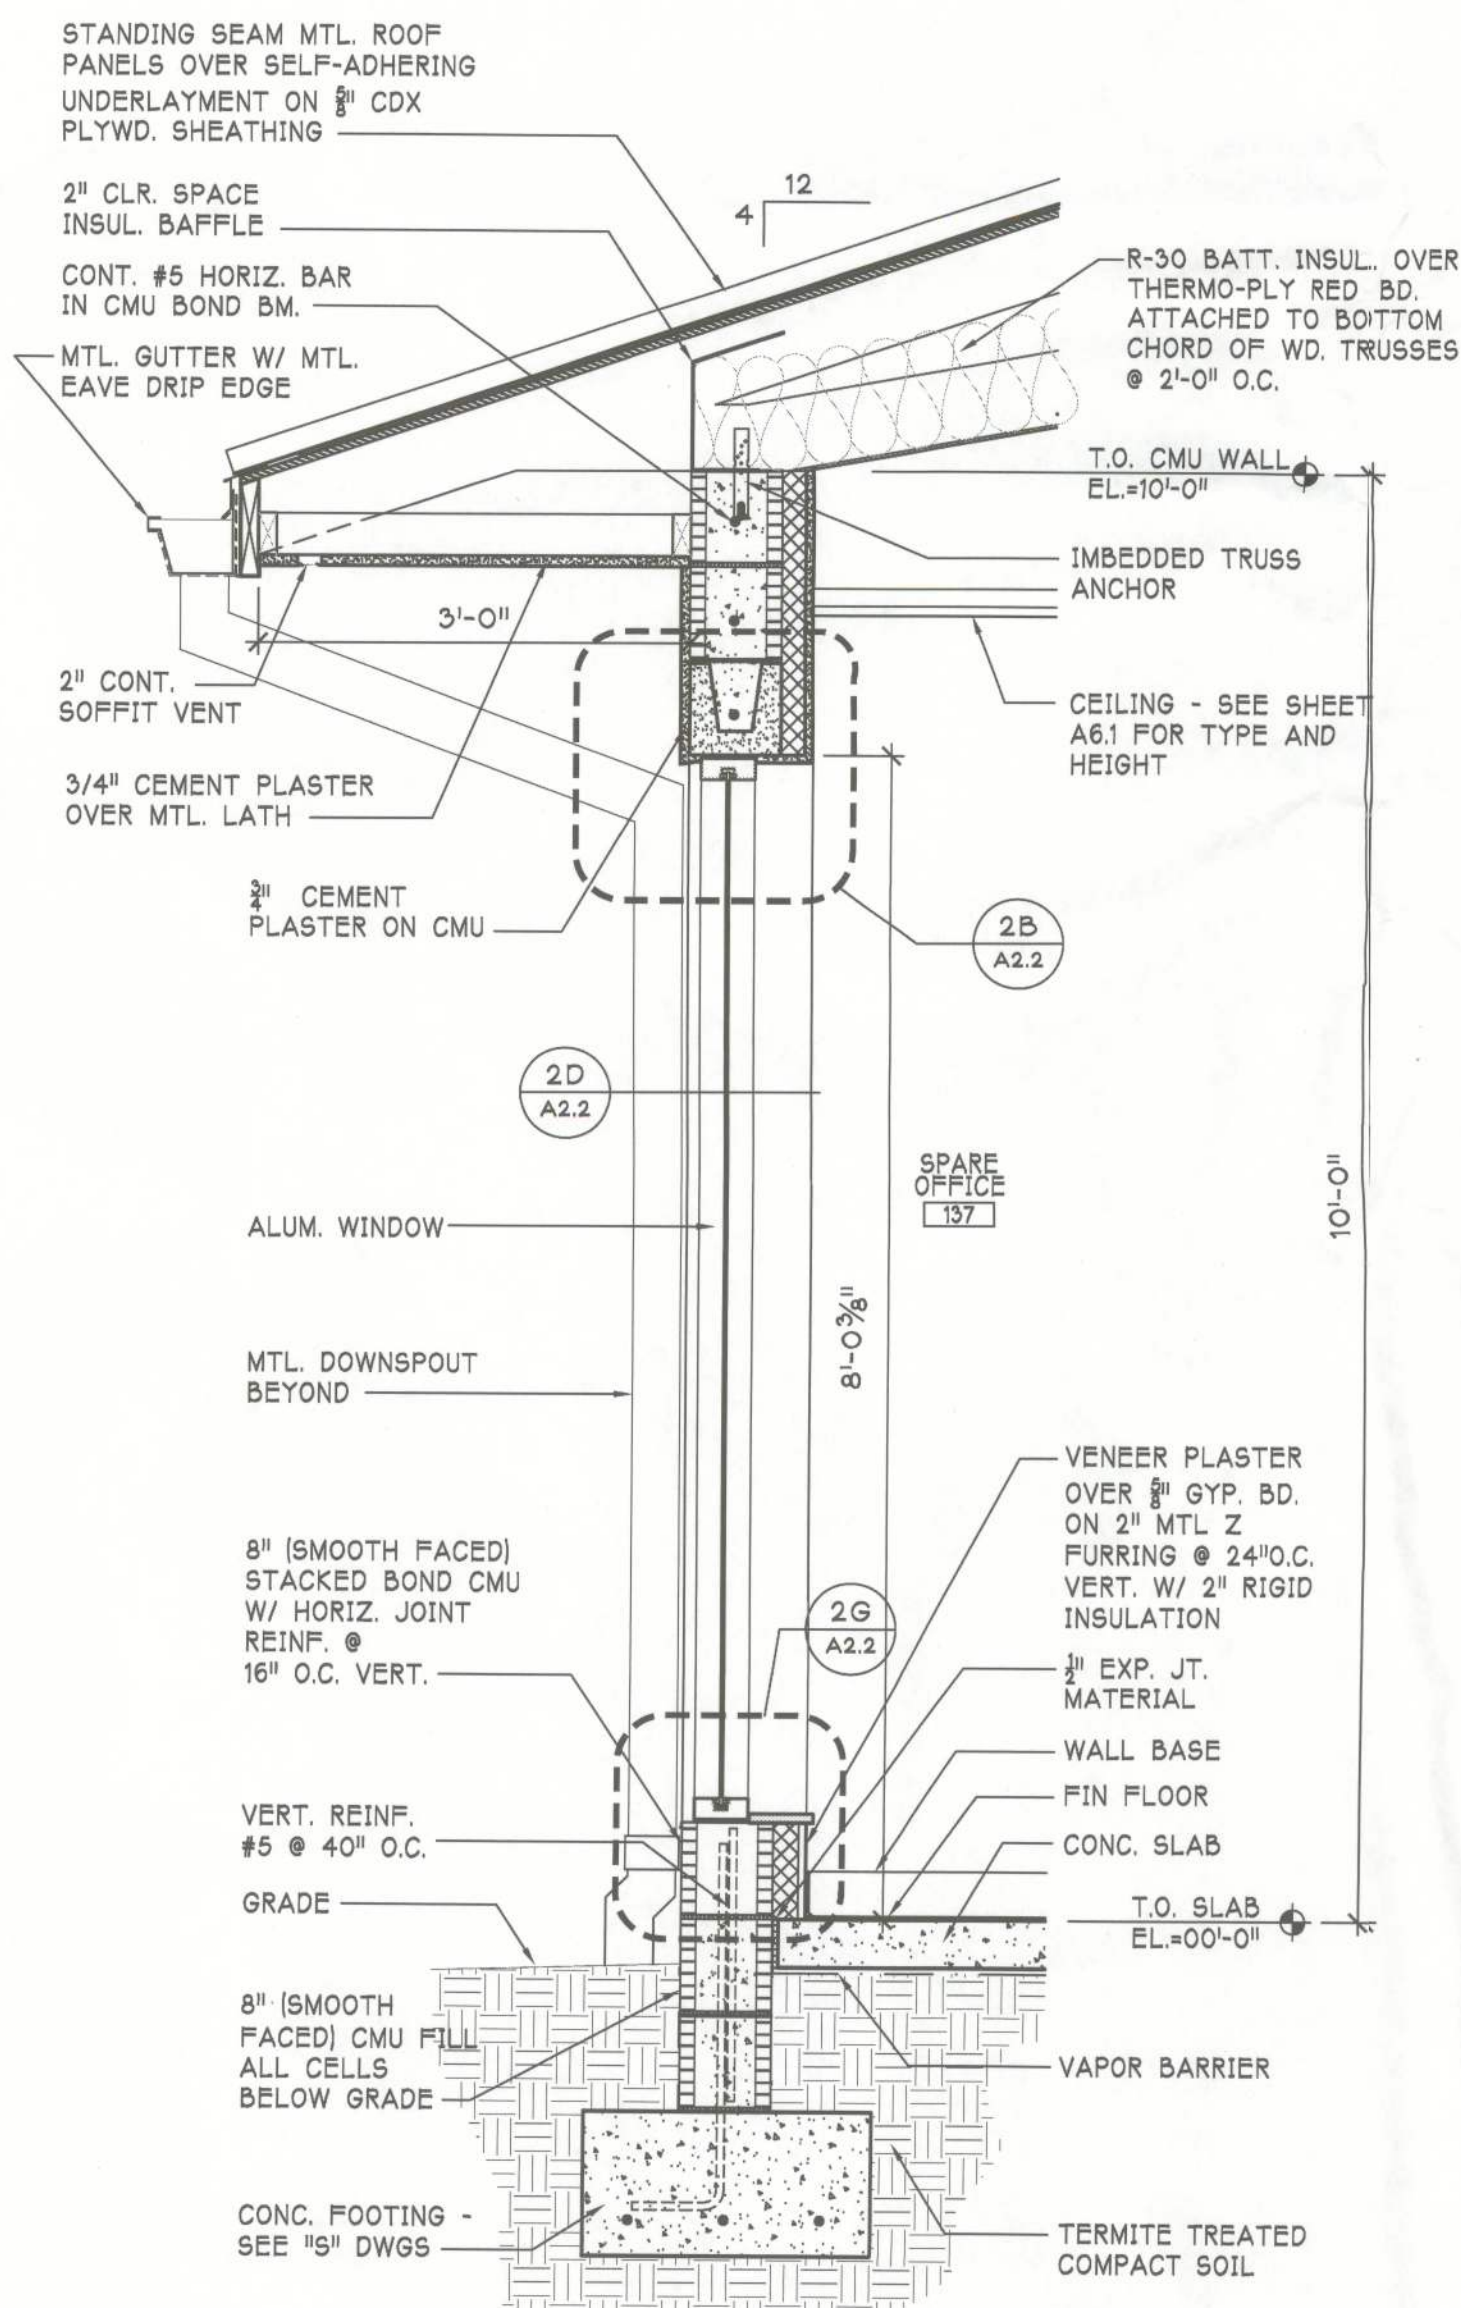

1G
A4.2
WALL SECTION
SCALE: 3/4"=1'-0"

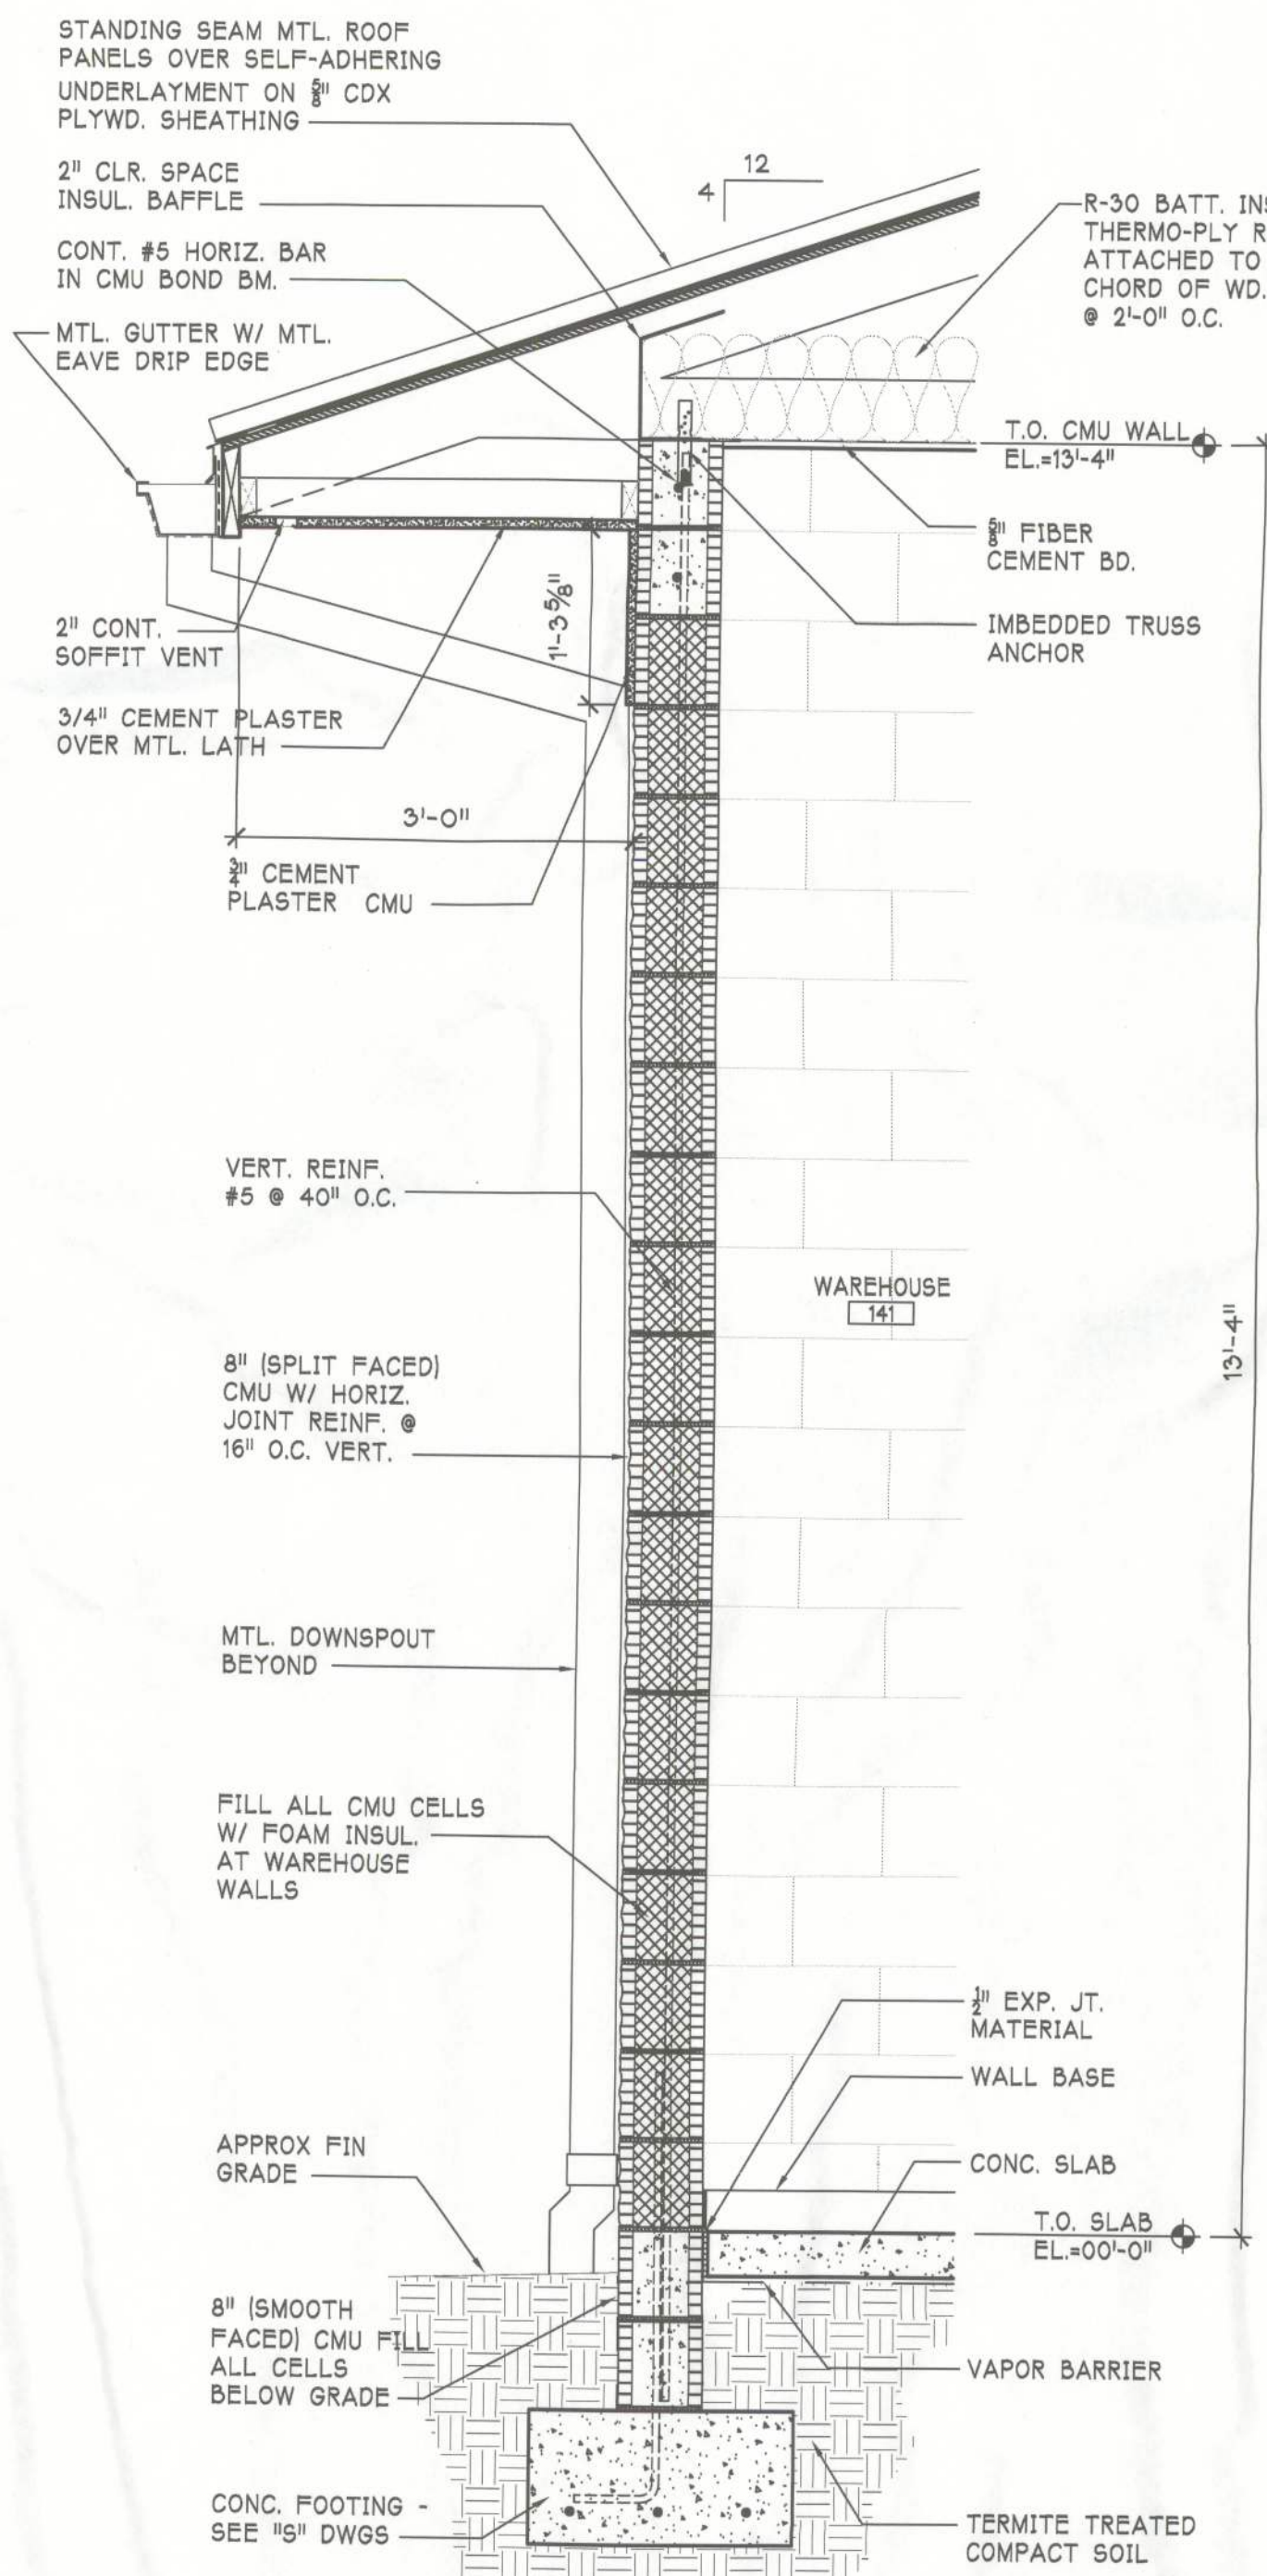

3G
A4.2
WALL SECTION
SCALE: 3/4"=1'-0"

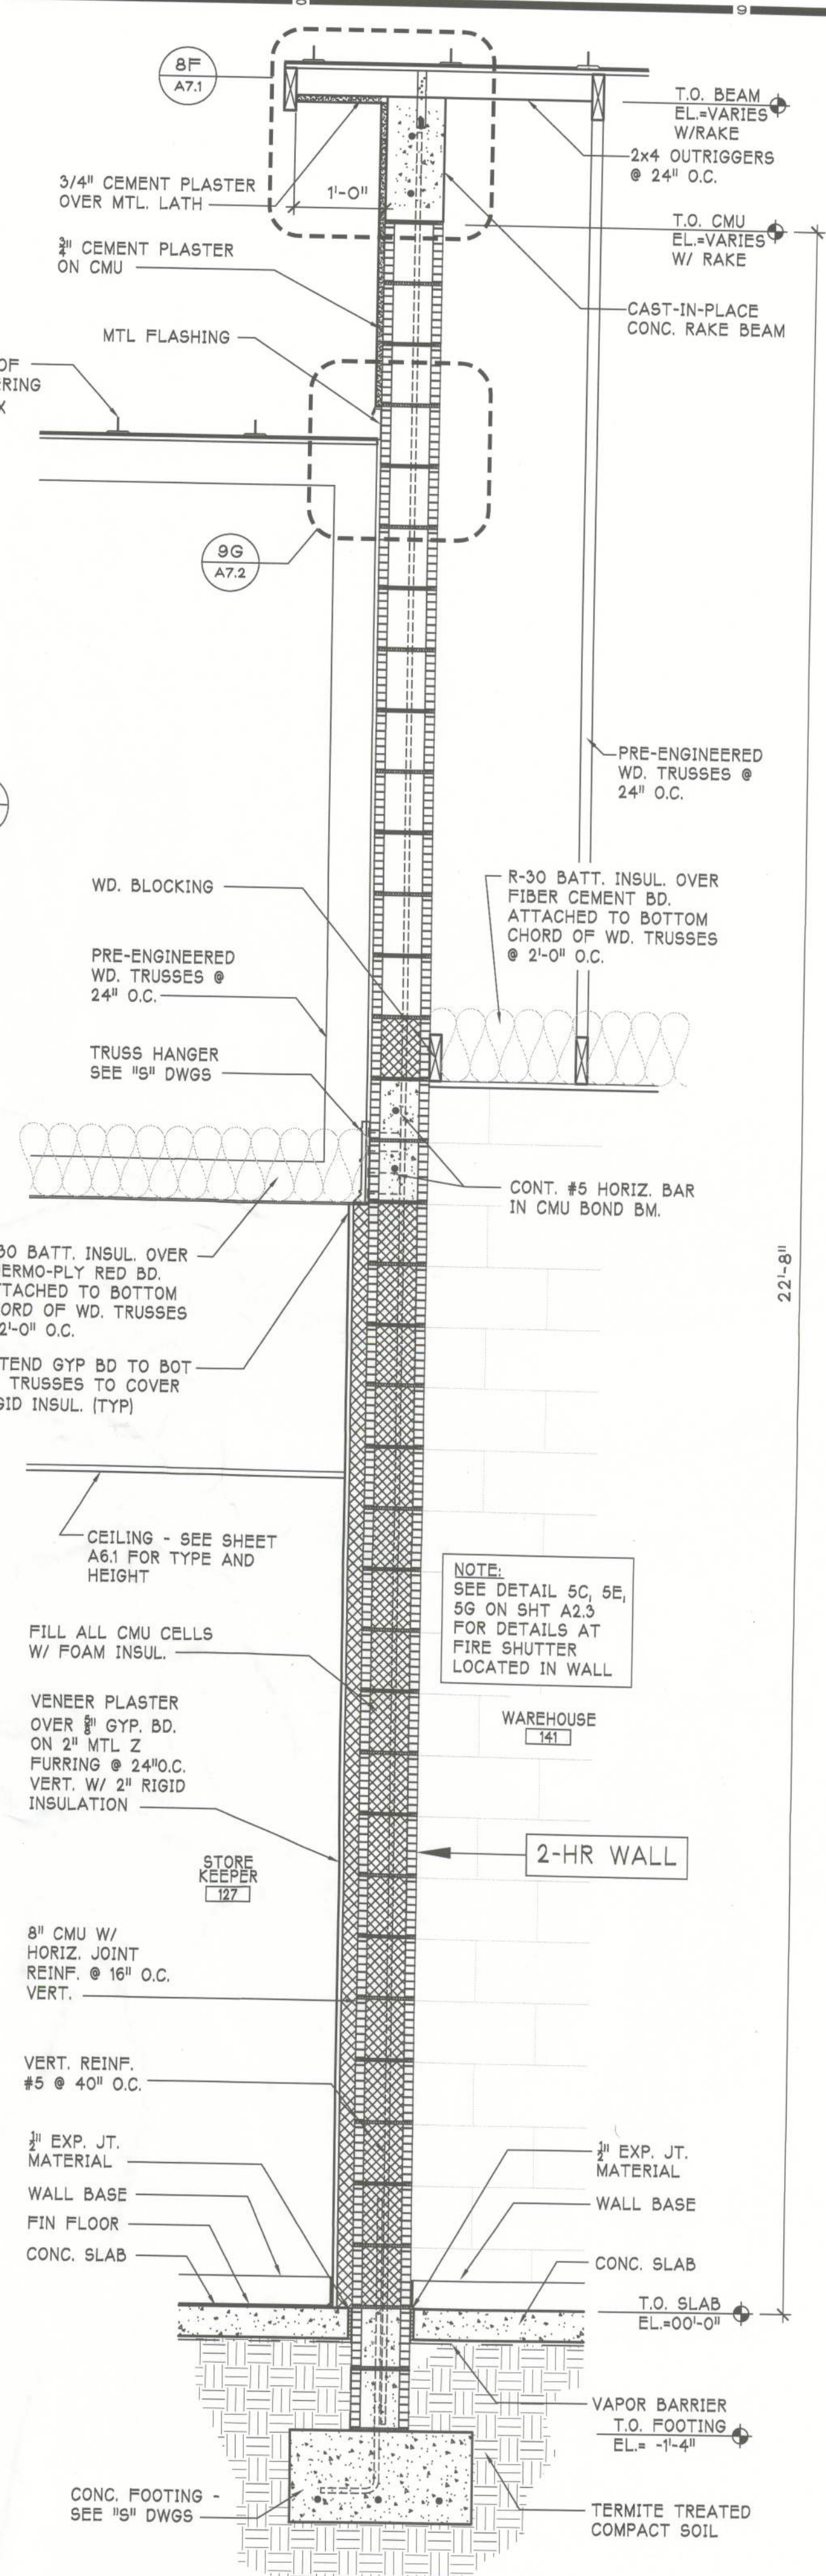

8G
A4.2
WALL SECTION
SCALE: 3/4"=1'-0"