





FRONT ELEVATION

SCALE: 1/4 IN. = 1 FT.

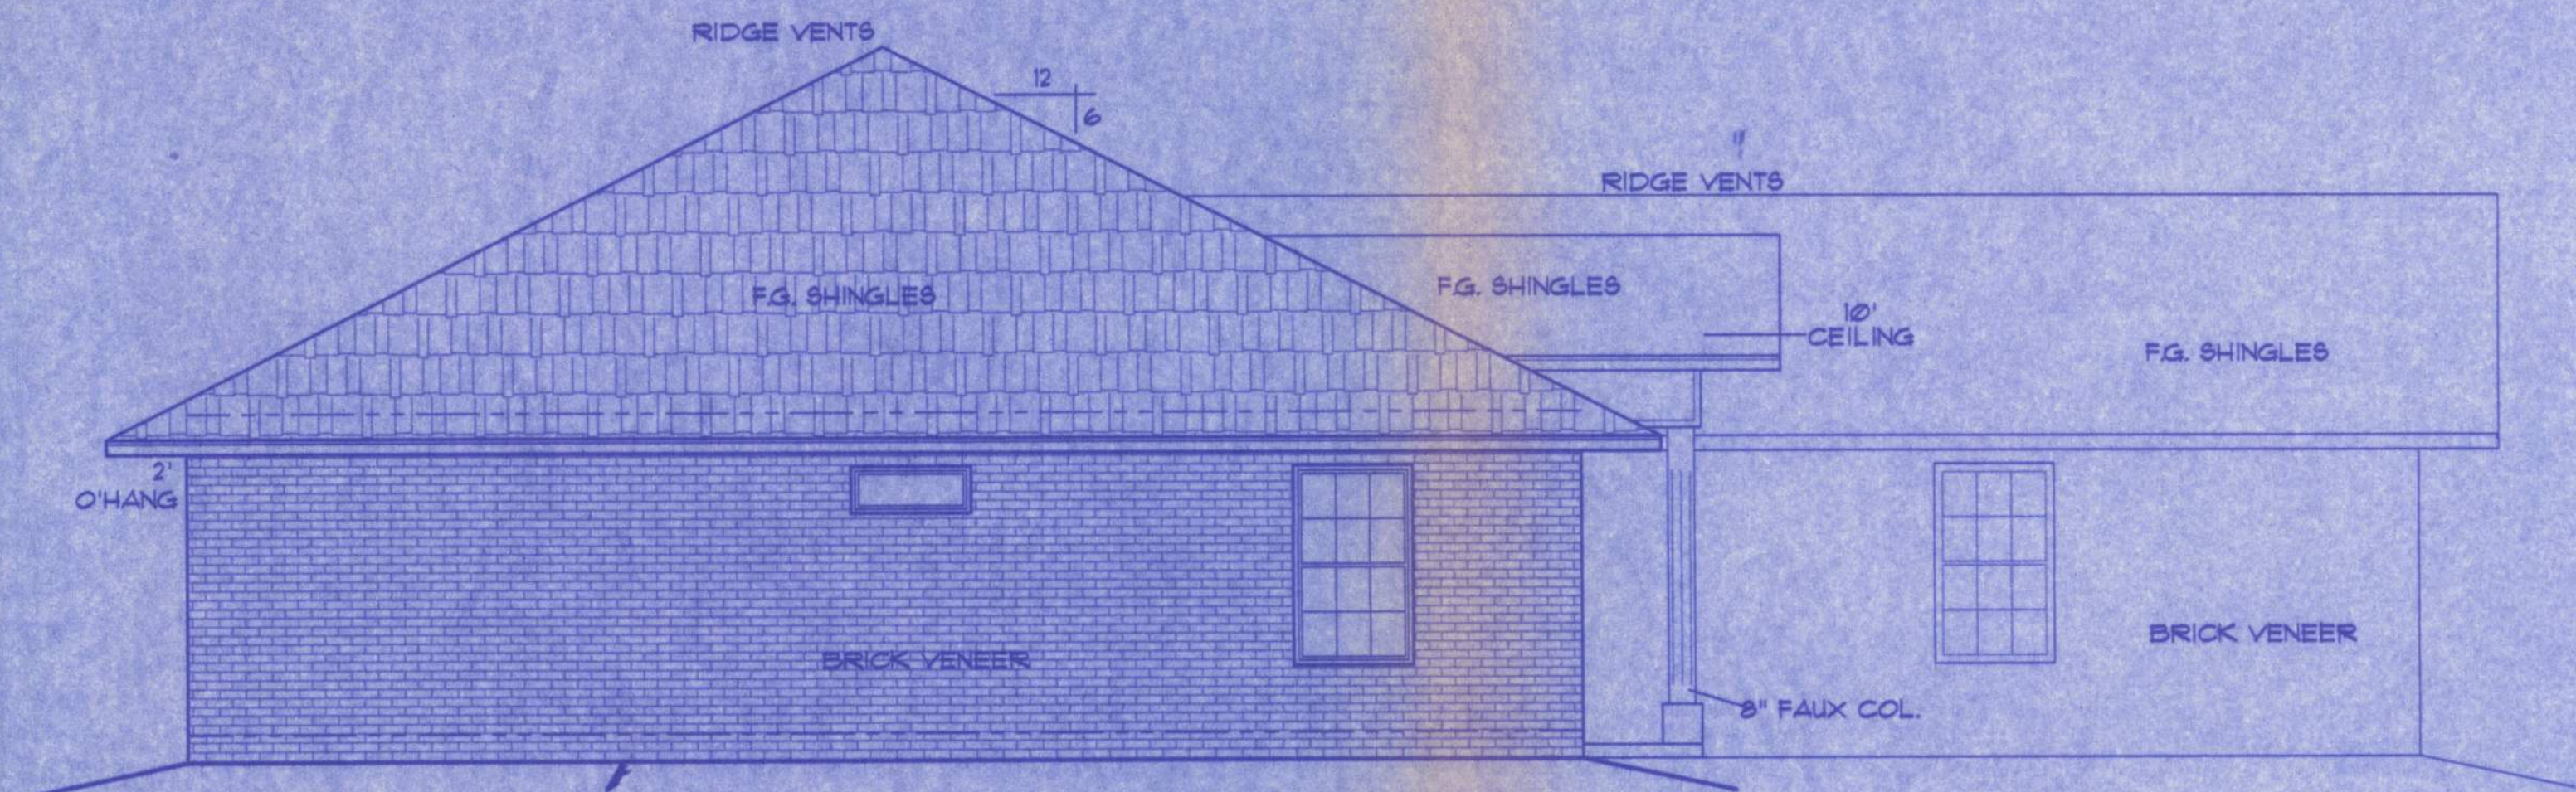


LEFT ELEVATION

SCALE: 1/4 IN. = 1 FT.

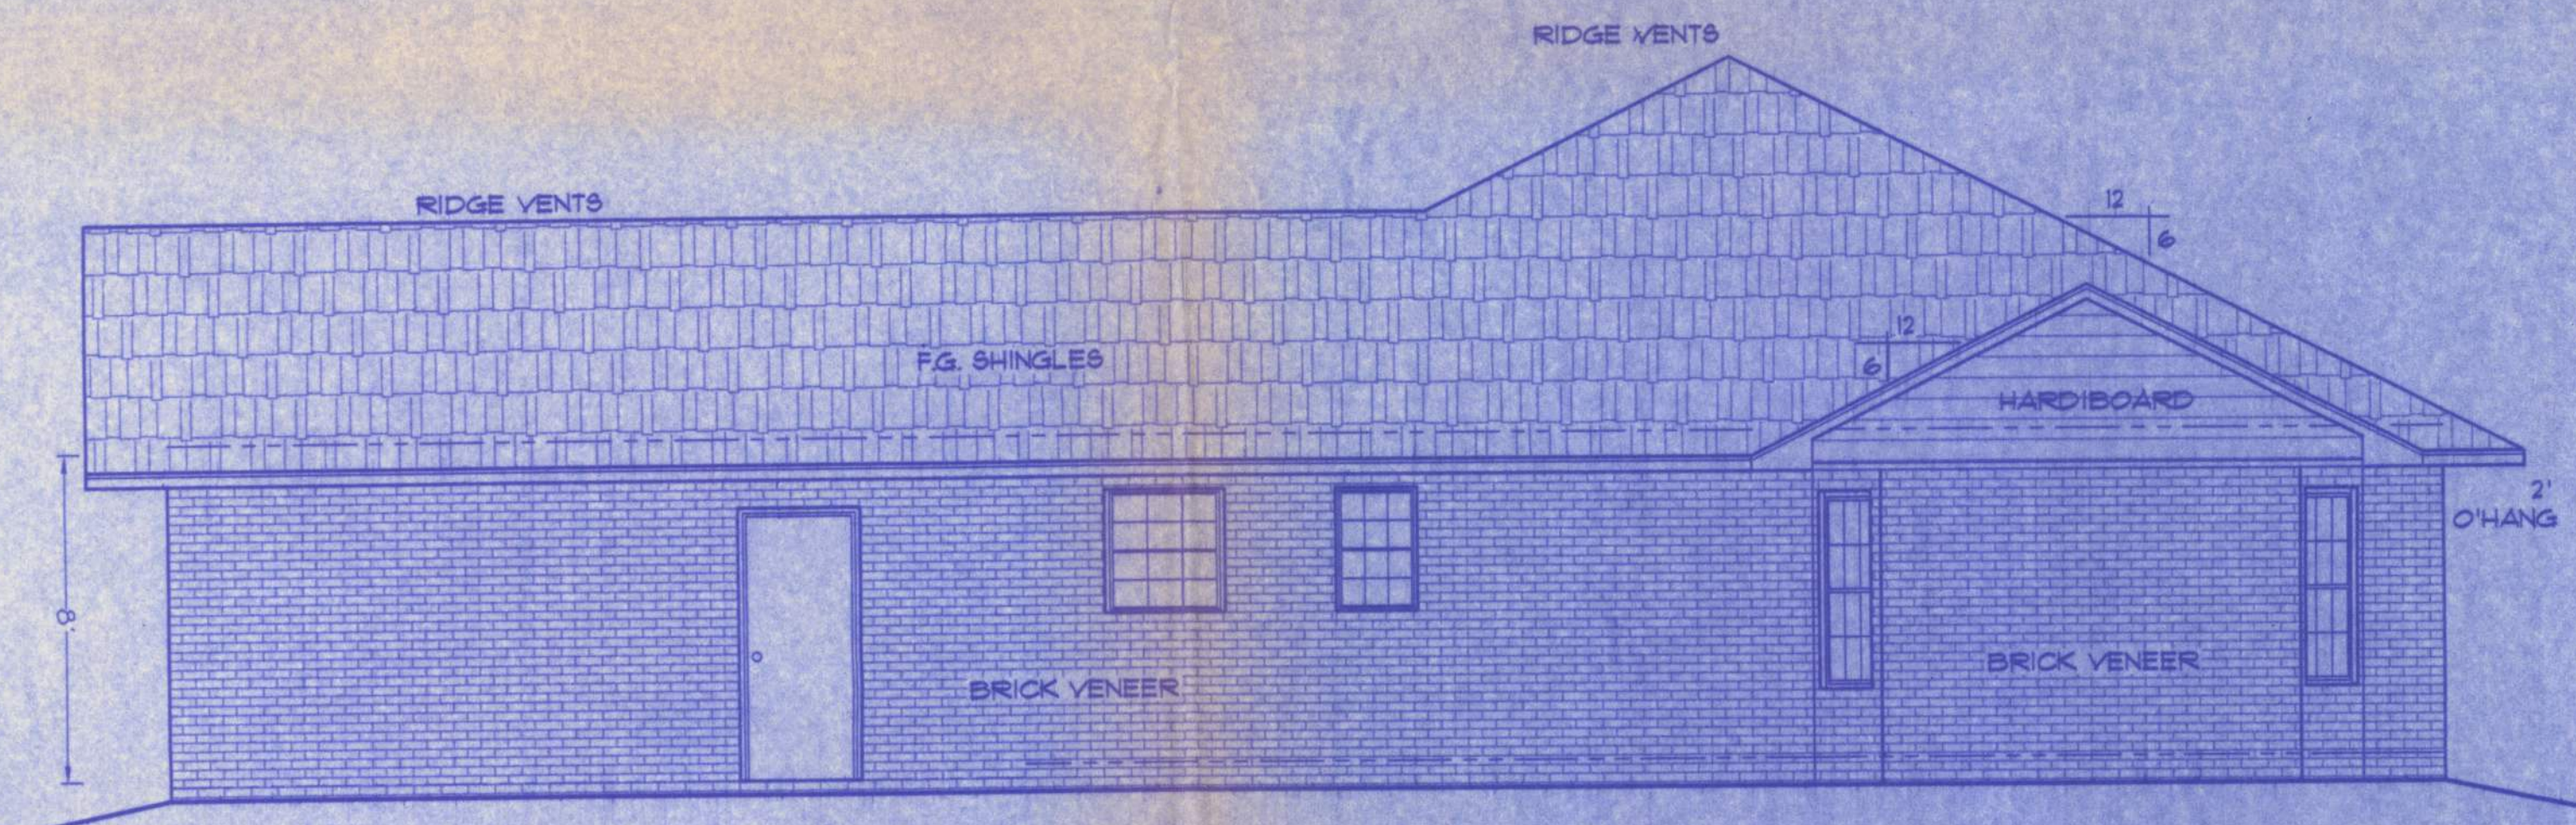

RIGHT ELEVATION

SCALE: 1/4 IN. = 1 FT.

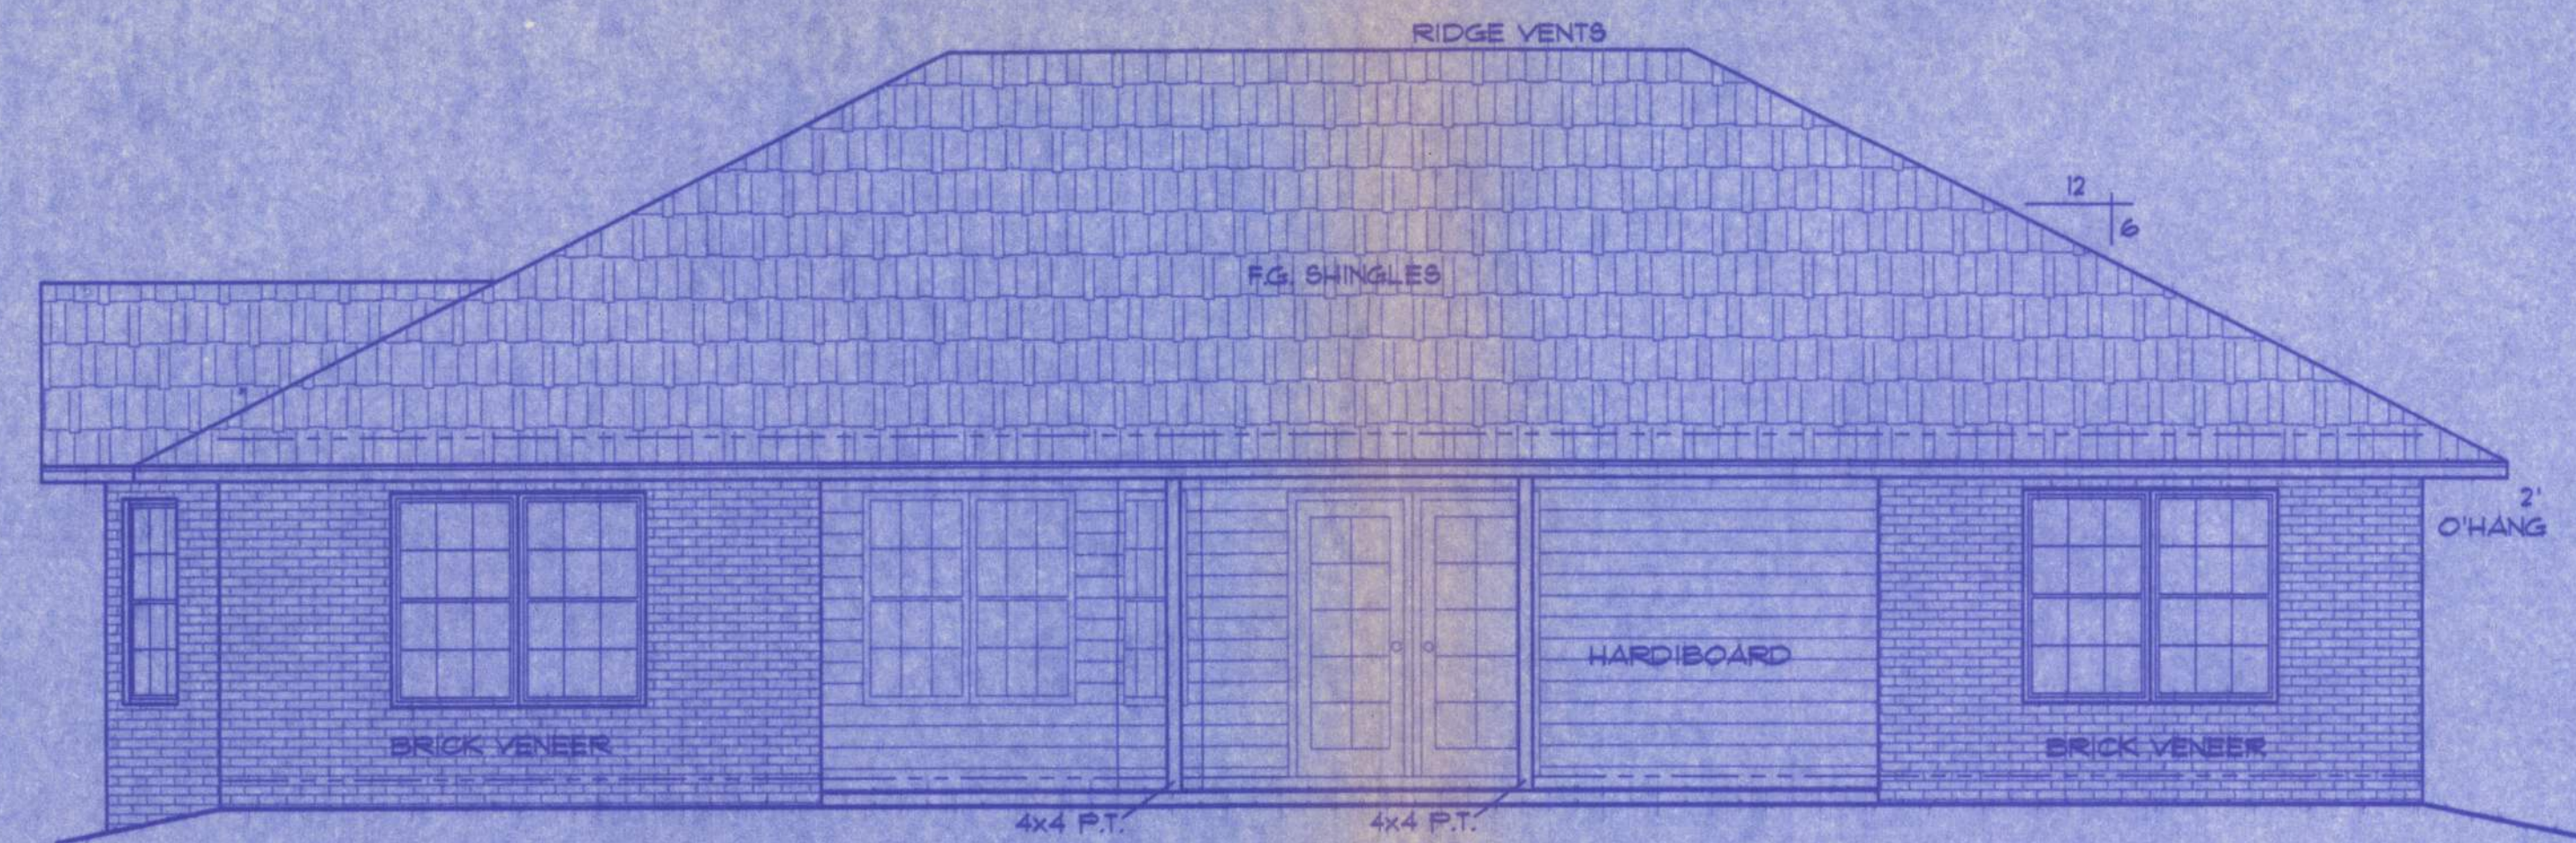

REAR ELEVATION

SCALE: 1/4 IN. = 1 FT.

WINDLOAD ENGINEER: Huey Hawkins, PE No. 39665, 140 NW Ridgewood Avenue,
Lake City, FL 32055 - 386-755-6166

CERTIFICATION: These plans and windload engineering, comply with Florida Building Code
2001, Section 1606 wind loads, to the best of my knowledge.

SIGNED: Huey Hawkins

DATE: 10/13/2005

A-2

FILE: 05-040	HUEY HAWKINS	SHEET: 2 OF 5
DATE: 8-29-05		CAD FILE: 05040-31
DRAWN: T A D	PREPARED BY: TIM DELBENE Drafting + Technical Services	REV:
CHECK: T A D		REV:

192 SW Sagewood Dr. Lake City, FL 32024
Phone: 386-275-5891