






FRONT ELEVATION
SCALE: 3/16" = 1'-0"

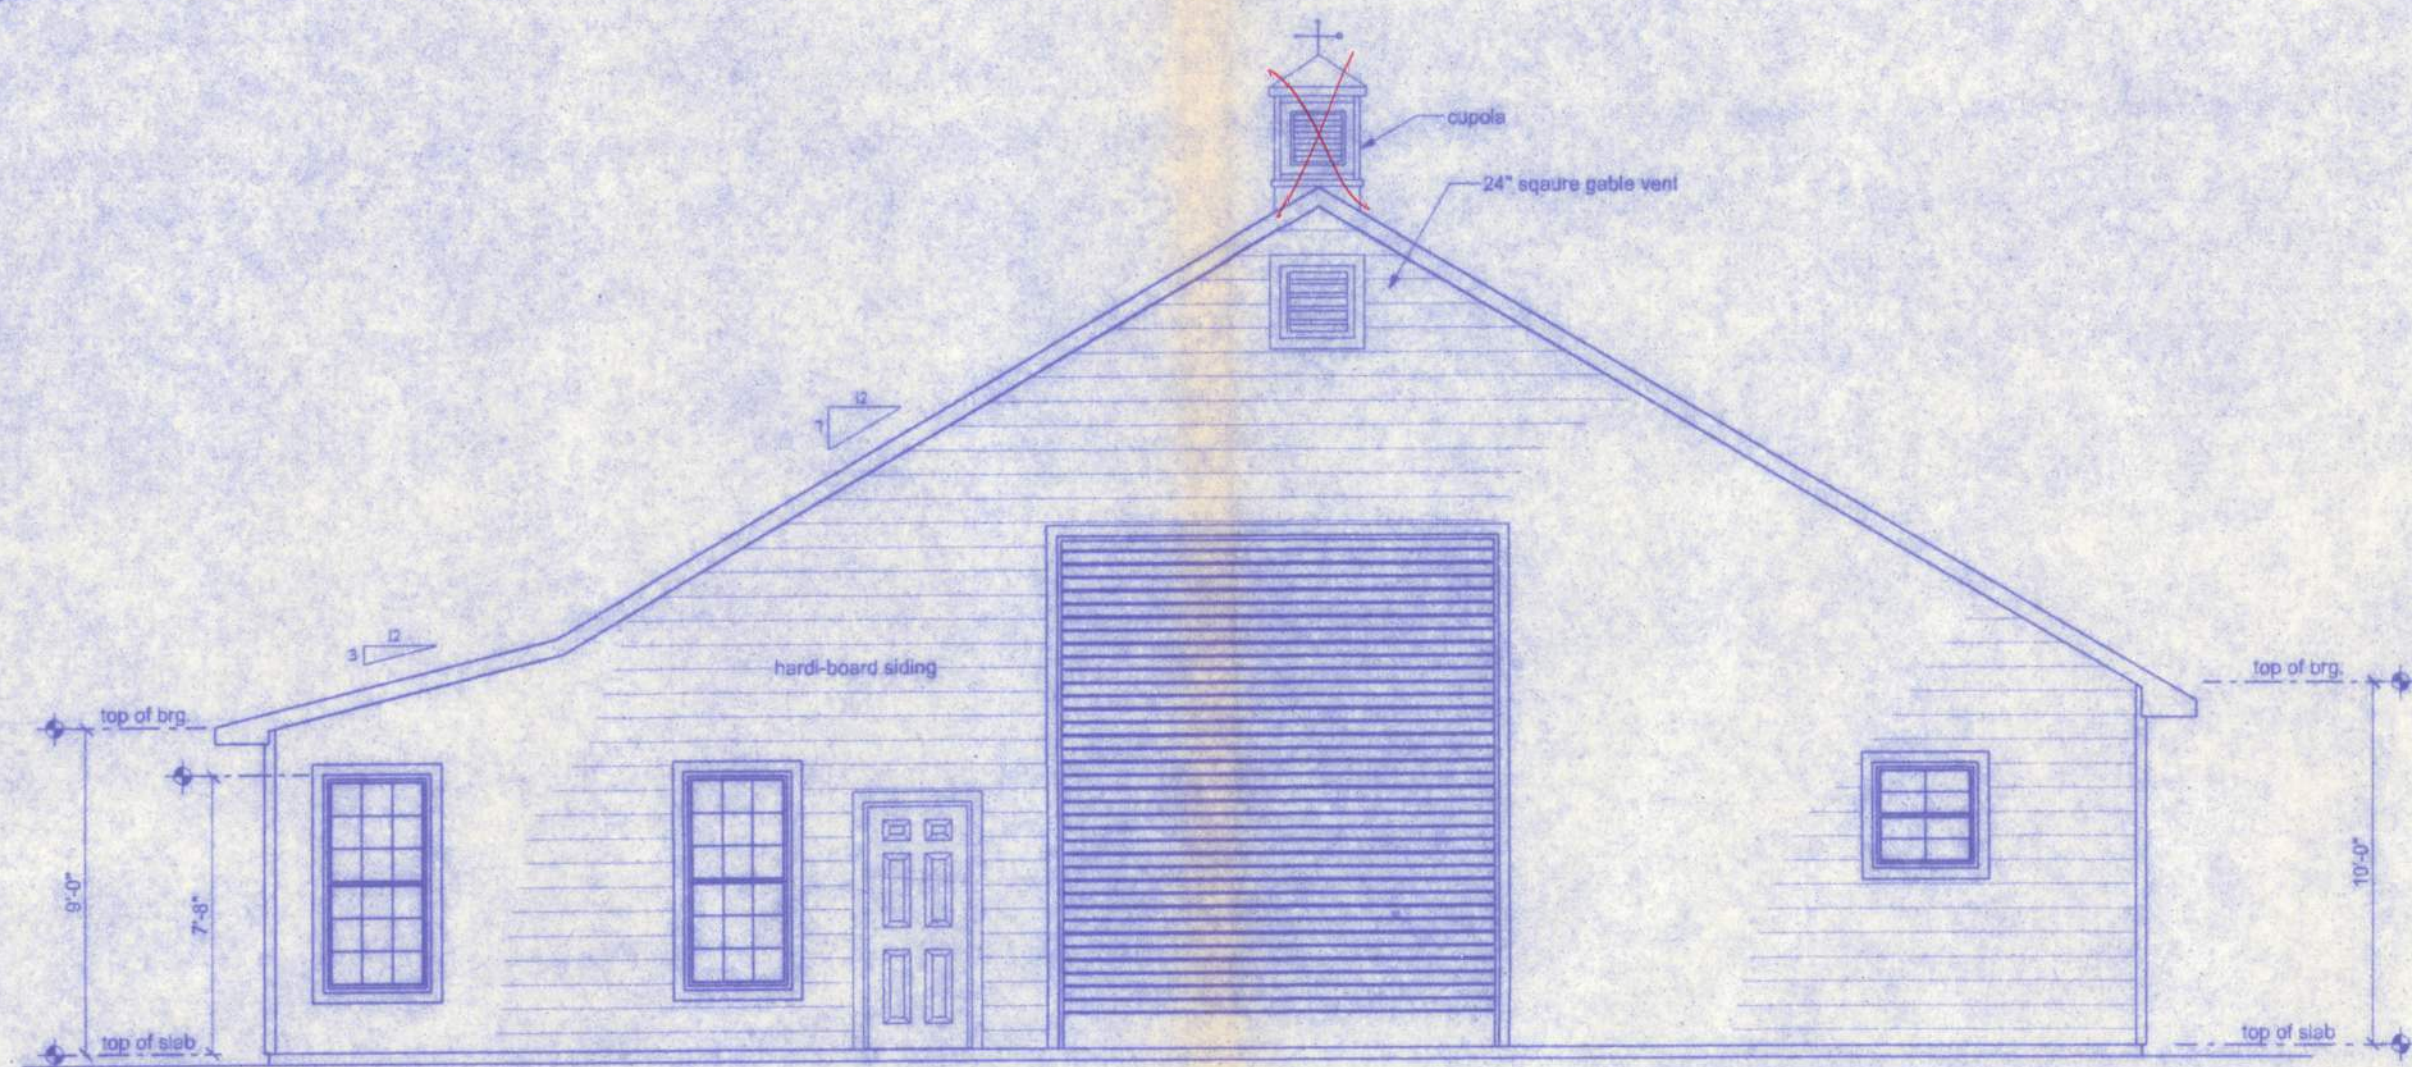


REAR ELEVATION
SCALE: 3/16" = 1'-0"

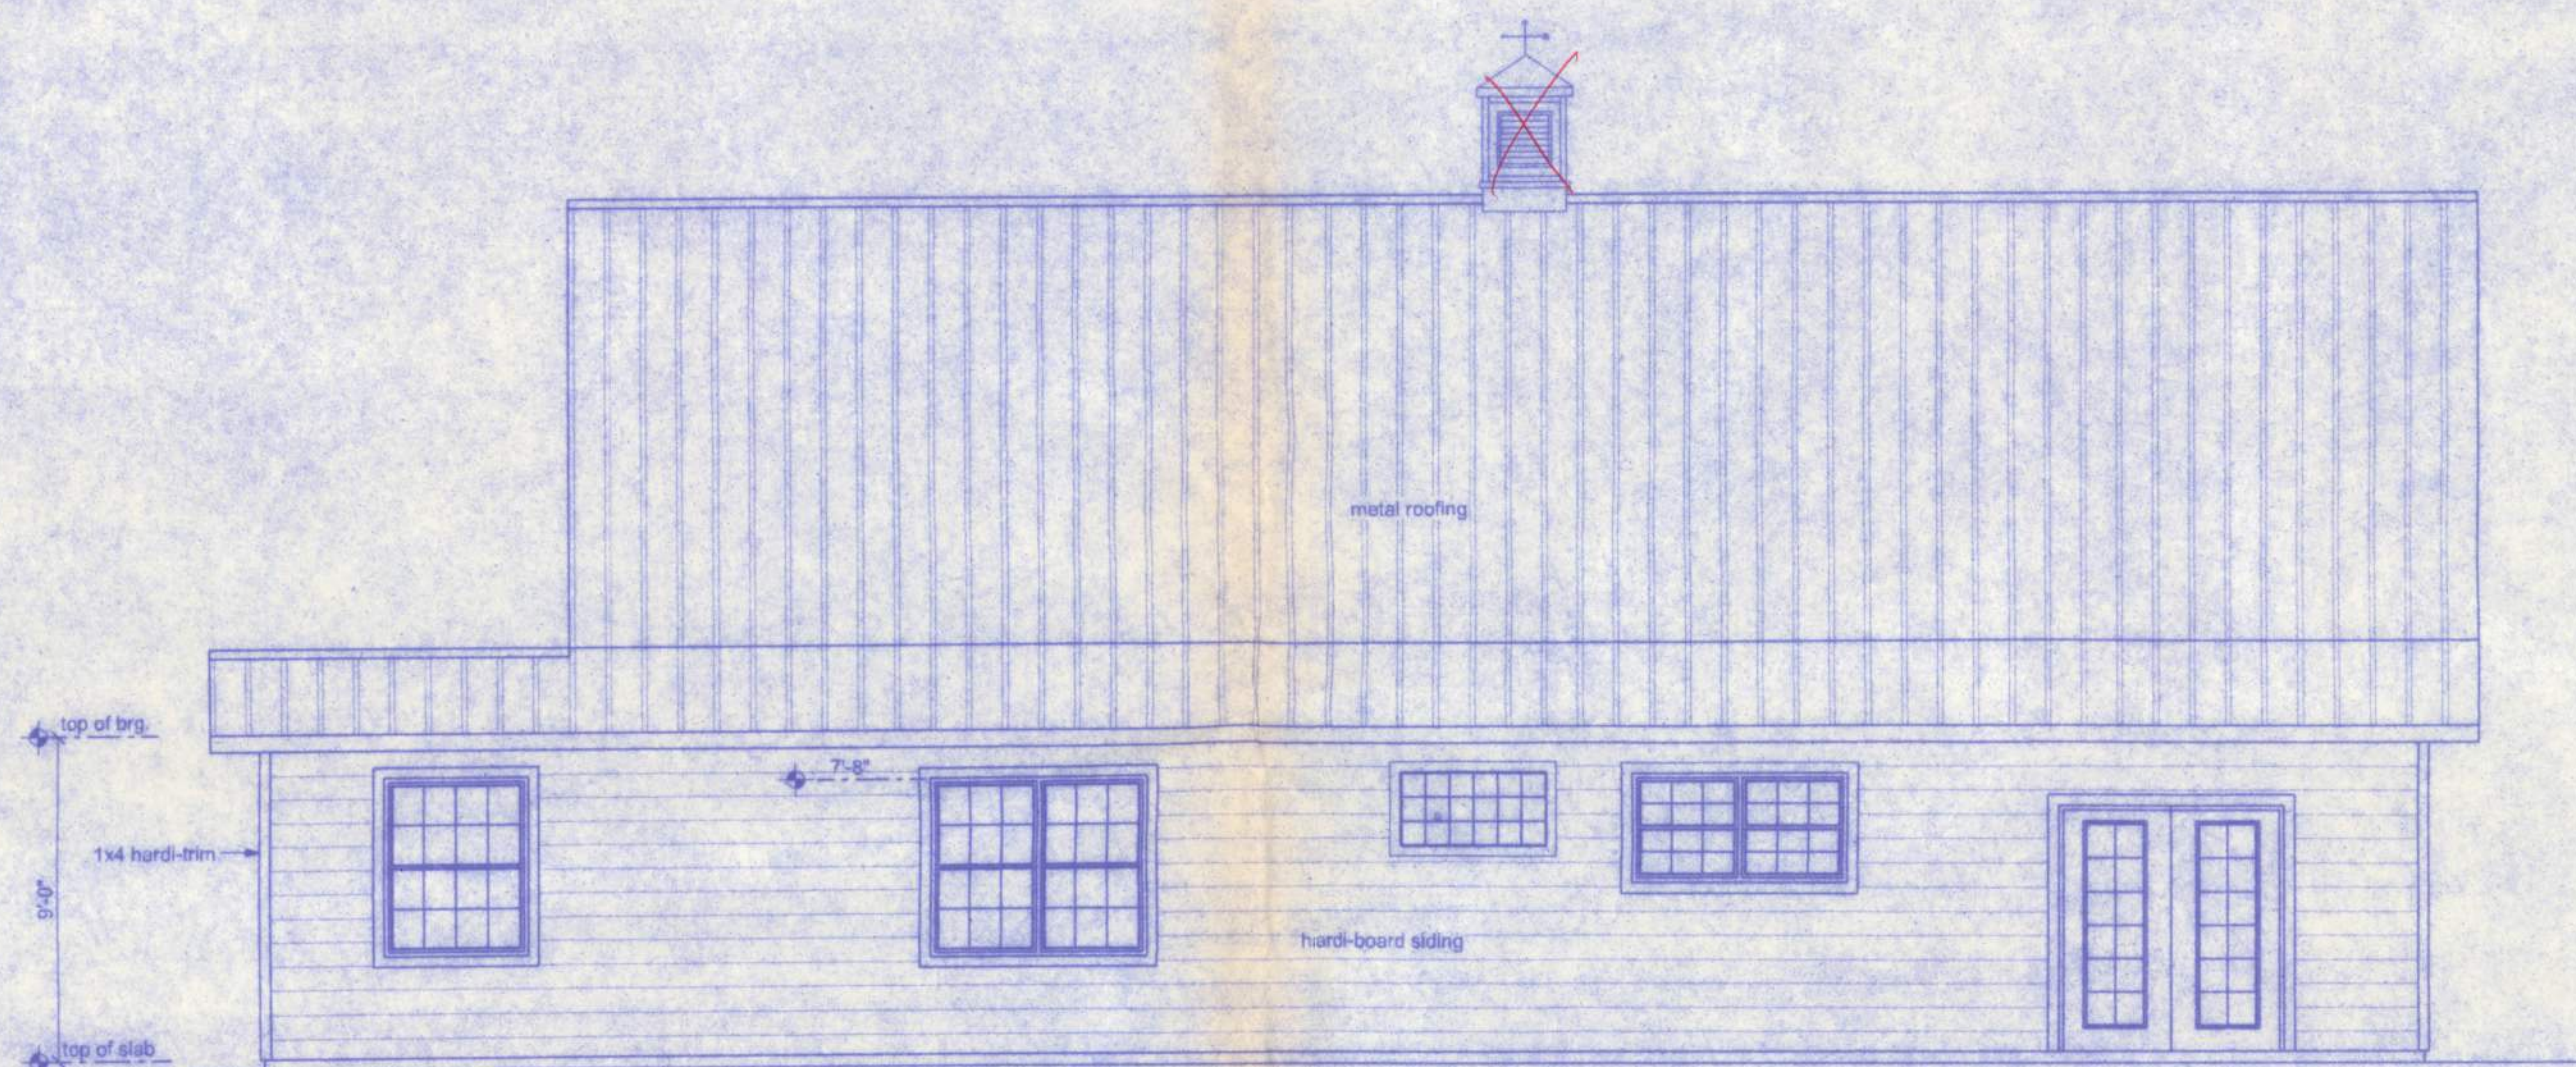


LEFT ELEVATION
SCALE: 3/16" = 1'-0"

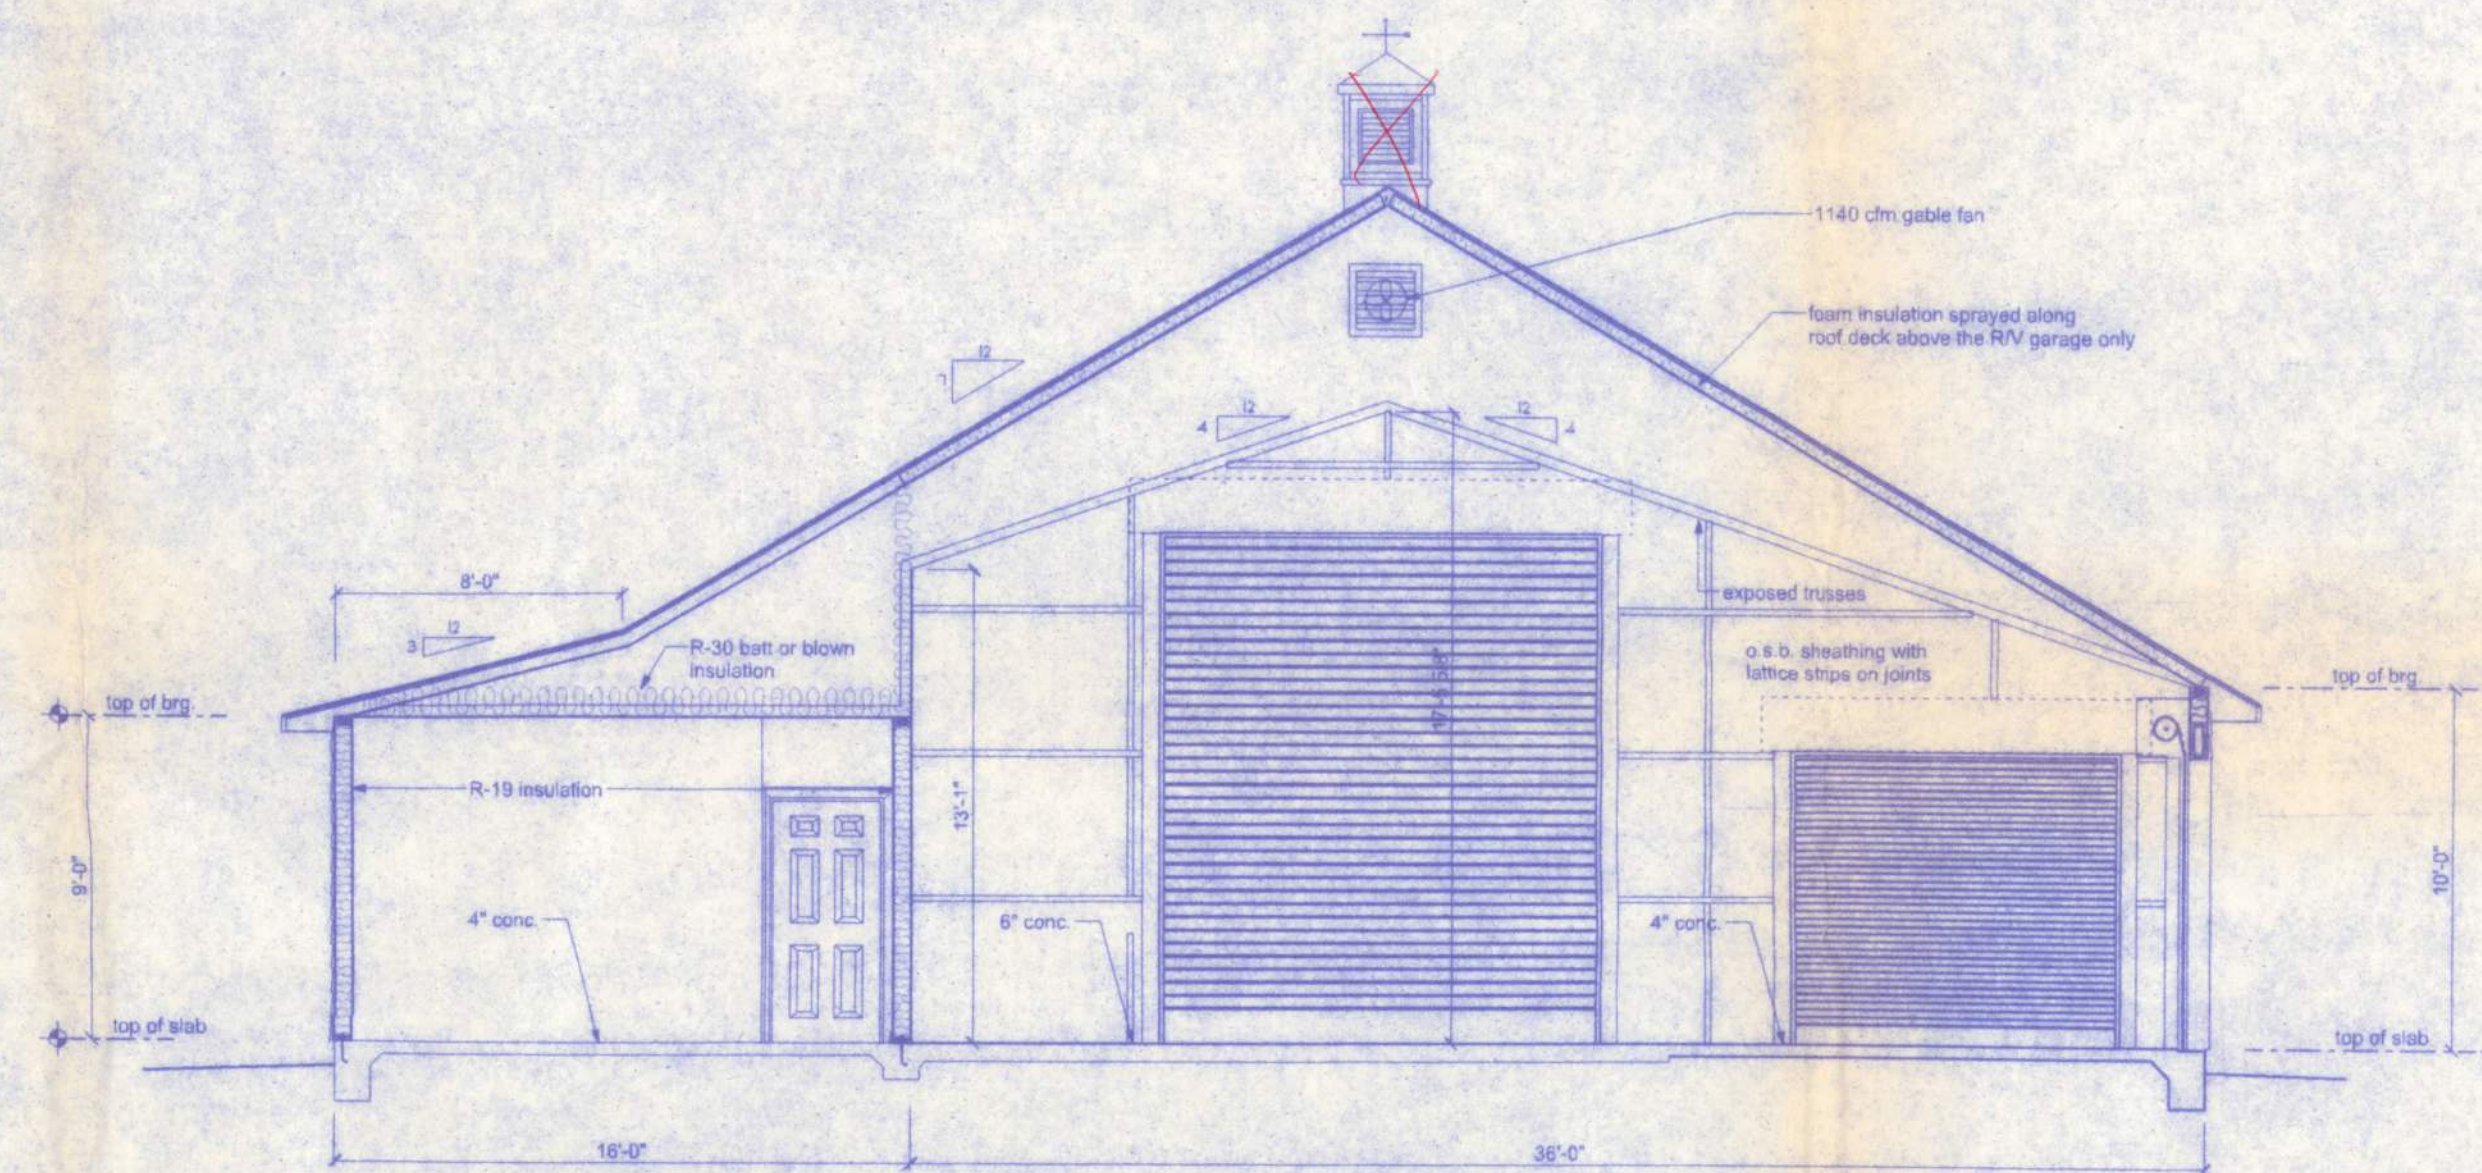

TYPICAL SECTION A
SCALE: 3/16" = 1'-0"

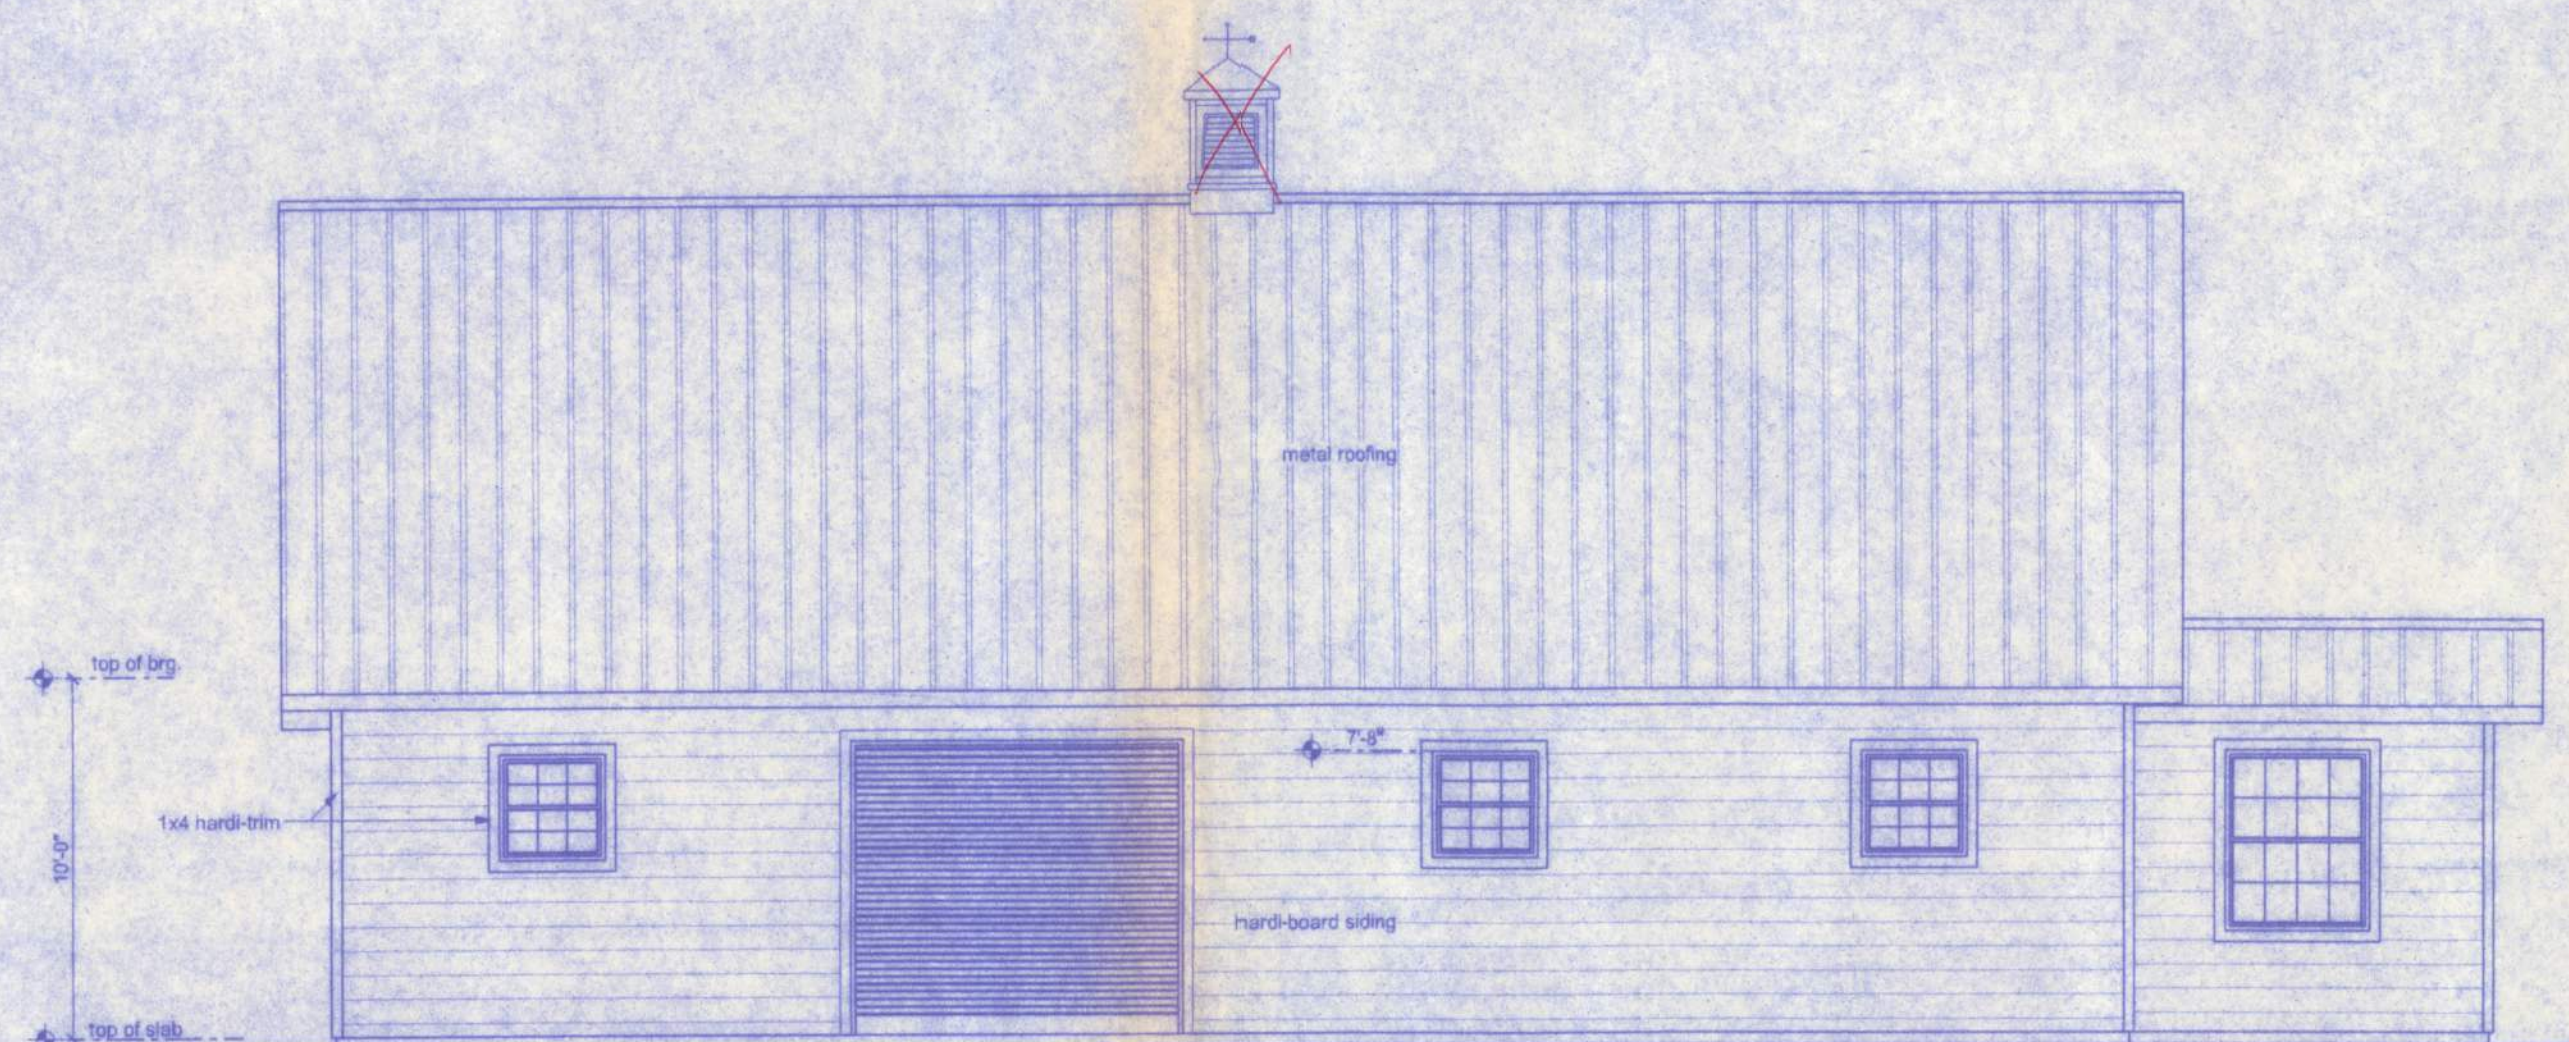

RIGHT ELEVATION
SCALE: 3/16" = 1'-0"

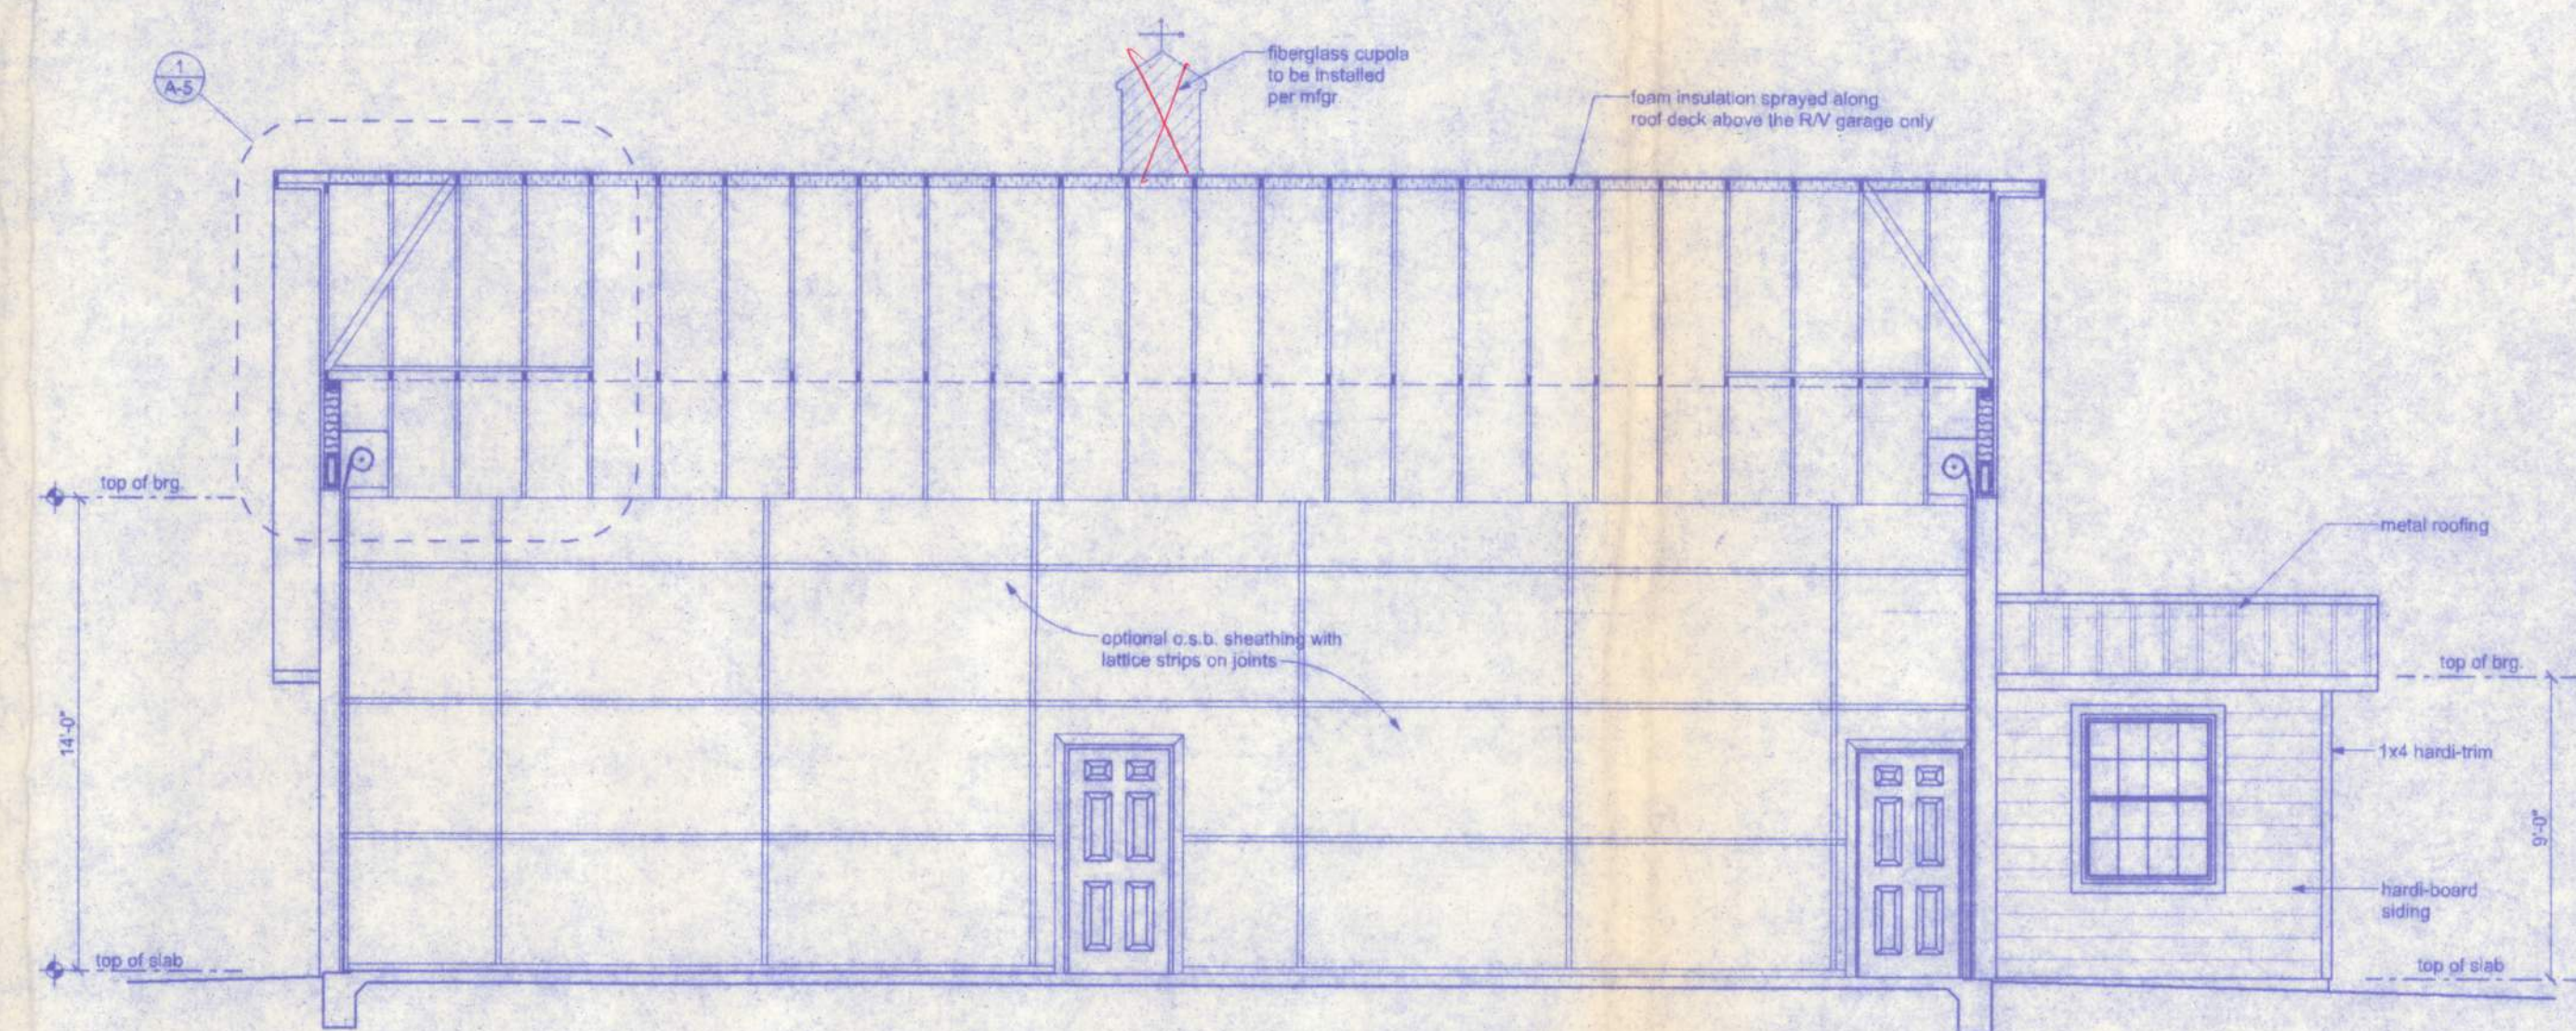

TYPICAL SECTION B
SCALE: 3/16" = 1'-0"

W.H.F.
11/8/11
P.E. # 50001

**DALE AND MARY NANNY
RESIDENCE**

128 SW NASSAU STREET
LAKE CITY, FL. 32025
(386)758-4209



**Freeman
Design Group**

DATE
11/8/11
DRAWN BY
W.H.F.
APPROVED
W.H.F.

REVISIONS

SHEET
A-6
OF
10

PROJECT NO.
11 R036

CERTIFICATE OF AUTHORIZATION # 00088701