


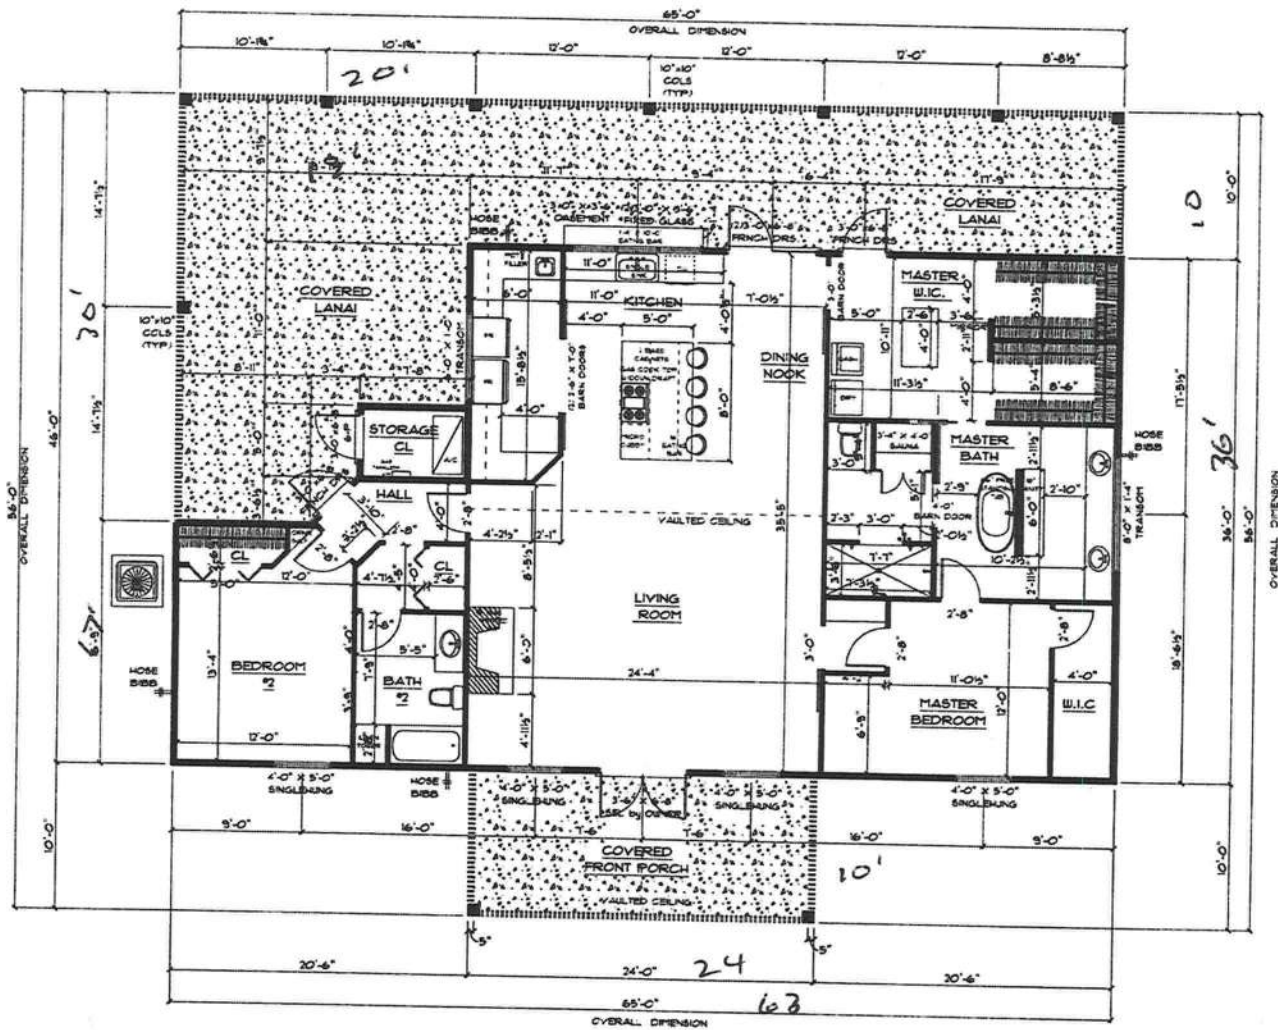

A/C LIVING AREA	• 1585 S.F.
COVERED BACK PORCH	• 1033 S.F.
COVERED FRONT PORCH	• 240 S.F.
TOTAL AREA UNDER ROOF	• 3758 S.F.

• FLOOR PLAN •
SCALE : 1/4" = 1'-0"

IMPORTANT NOTES:
1. IT IS THE BUILDERS RESPONSIBILITY TO VERIFY ALL GEOMETRY AND DIMENSIONS BEFORE ORDERING ANY MATERIAL OR BEGINNING CONSTRUCTION.
2. THESE PLANS ARE FOR LAYOUT AND DESIGN PURPOSES ONLY. ALL STRUCTURAL NOTES AND DETAILS TO BE PROVIDED BY AN ENGINEER.

NEW RESIDENCE
for
LONNIE & TAPPE
JOHNS

Tracey P. Kuntz
200 N. 1st St.
Law City, MO 64501
Cell: (417) 881-1111
Email: lawson@att.net

REVISED DATE:
March, May 7, 2022

DRAWN BY: CHECKED BY:
Name: M. Kuntz

PROJECT LOCATION:

PHASE DATE:

JOB NUMBER:

DRAWING NUMBER:
A3

OF 6 SHEETS