

DESCRIPTION:


PHILADELPHIA BAPTIST CHURCH CR 242 LAKE CITY, FLORIDA

CR 242



SITE DATA

PROJECT:	PHILADELPHIA BAPTIST CHURCH	
LEGAL DESCRIPTION:	REFER TO ATTACHED SURVEY	
ZONING:	A-3	
AREA COMPUTATIONS:		
GROSS SITE AREA:	SQUARE FEET	ACRES
LAND AREA:	98,010.00 SF	2.250 Ac.
GDA / GSA:		
EXISTING BUILDING AREA:	4,340.00 SF	0.0966 Ac.
NEW BUILDING AREA:	576.00 SF	0.0132 Ac.
GROSS BUILT AREA:	4,916.00 SF	0.1129 Ac.
BUILDING GROUP:	"B"	
TYPE OF CONSTRUCTION:	TYPE VI, UNPROTECTED	
ALLOWABLE AREA:	9000 SF	
ALLOWABLE HEIGHT:	2 STORIES	
PROPOSED AREA:	576.00 SF	
PROPOSED HEIGHT:	1 STORY	

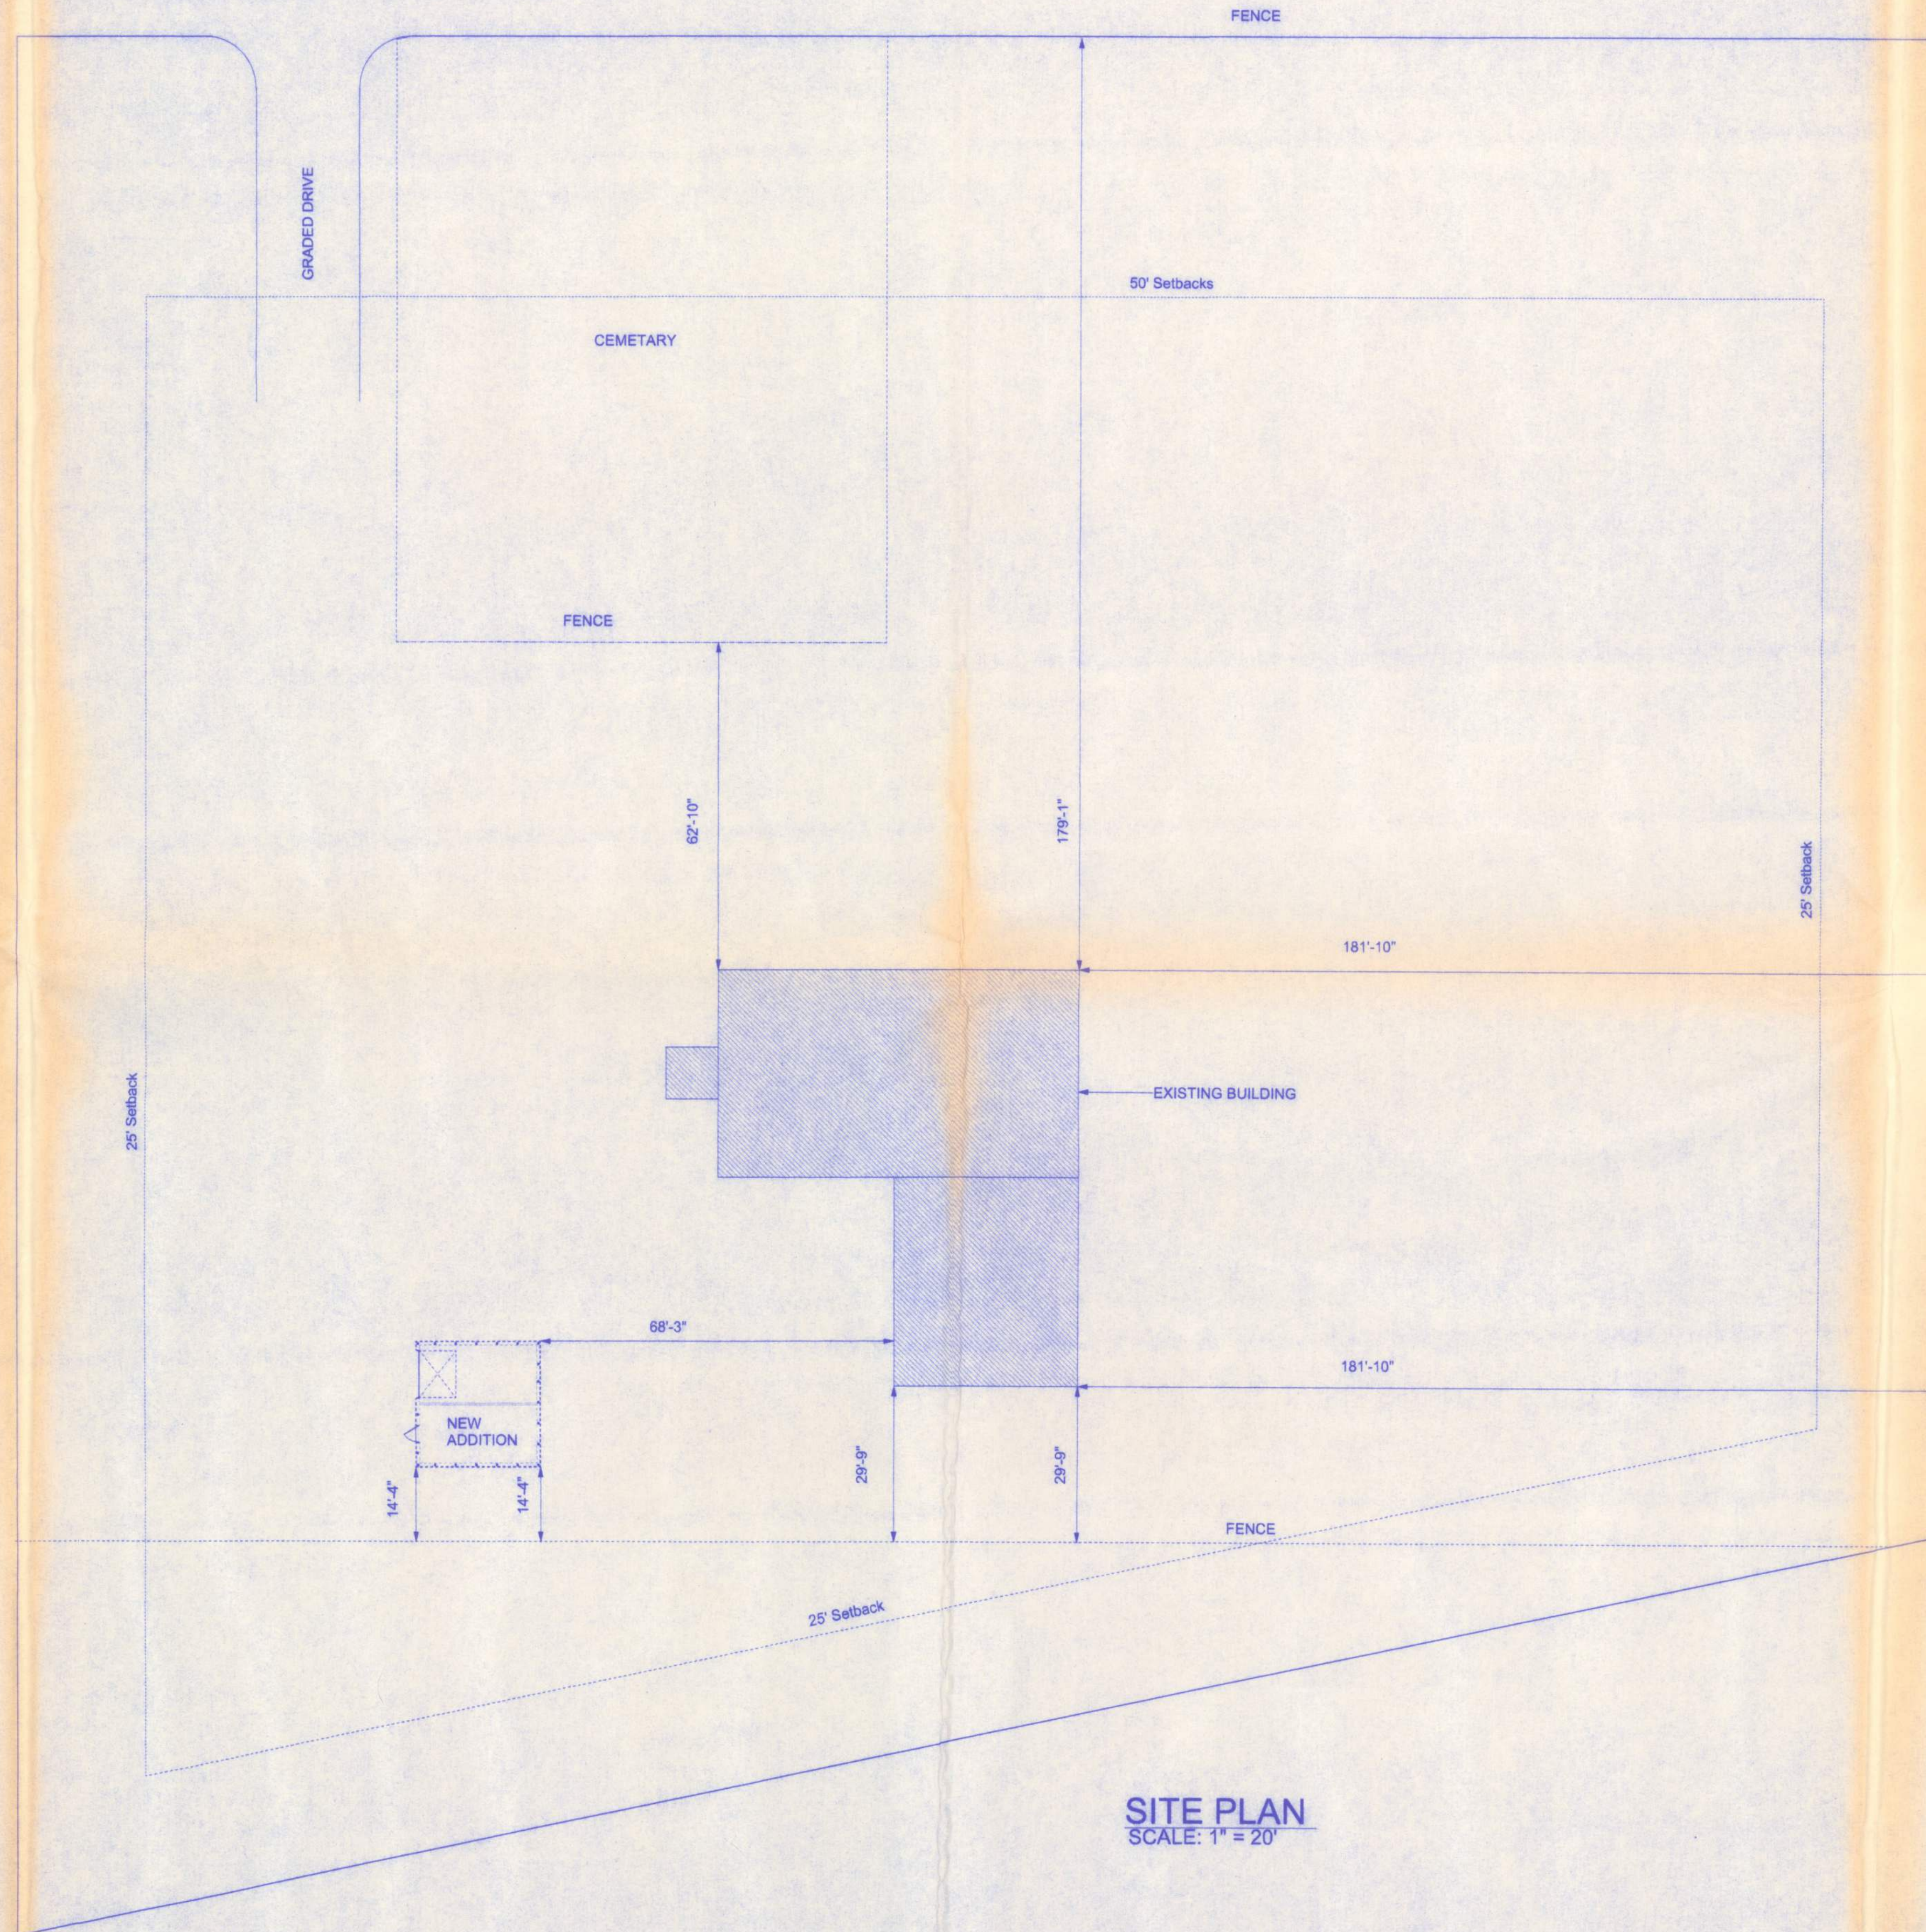


SITE PLAN
SCALE: 1" = 20'

W.H.F.
9/14/05

PHILADELPHIA BAPTIST
CHURCH ADDITION

161 N.W. MADISON STREET
SUITE #102
LAKE CITY, FL 32055
(386)758-4209

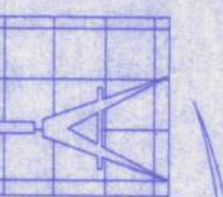

Freeman
Design Group, Inc.

CERTIFICATE OF AUTHORIZATION # 00008701

DATE	DRAWN BY
9/7/05	W.H.F.
REVISIONS	
SHEET SP-1	
OF 1	
PROJECT NO.	