
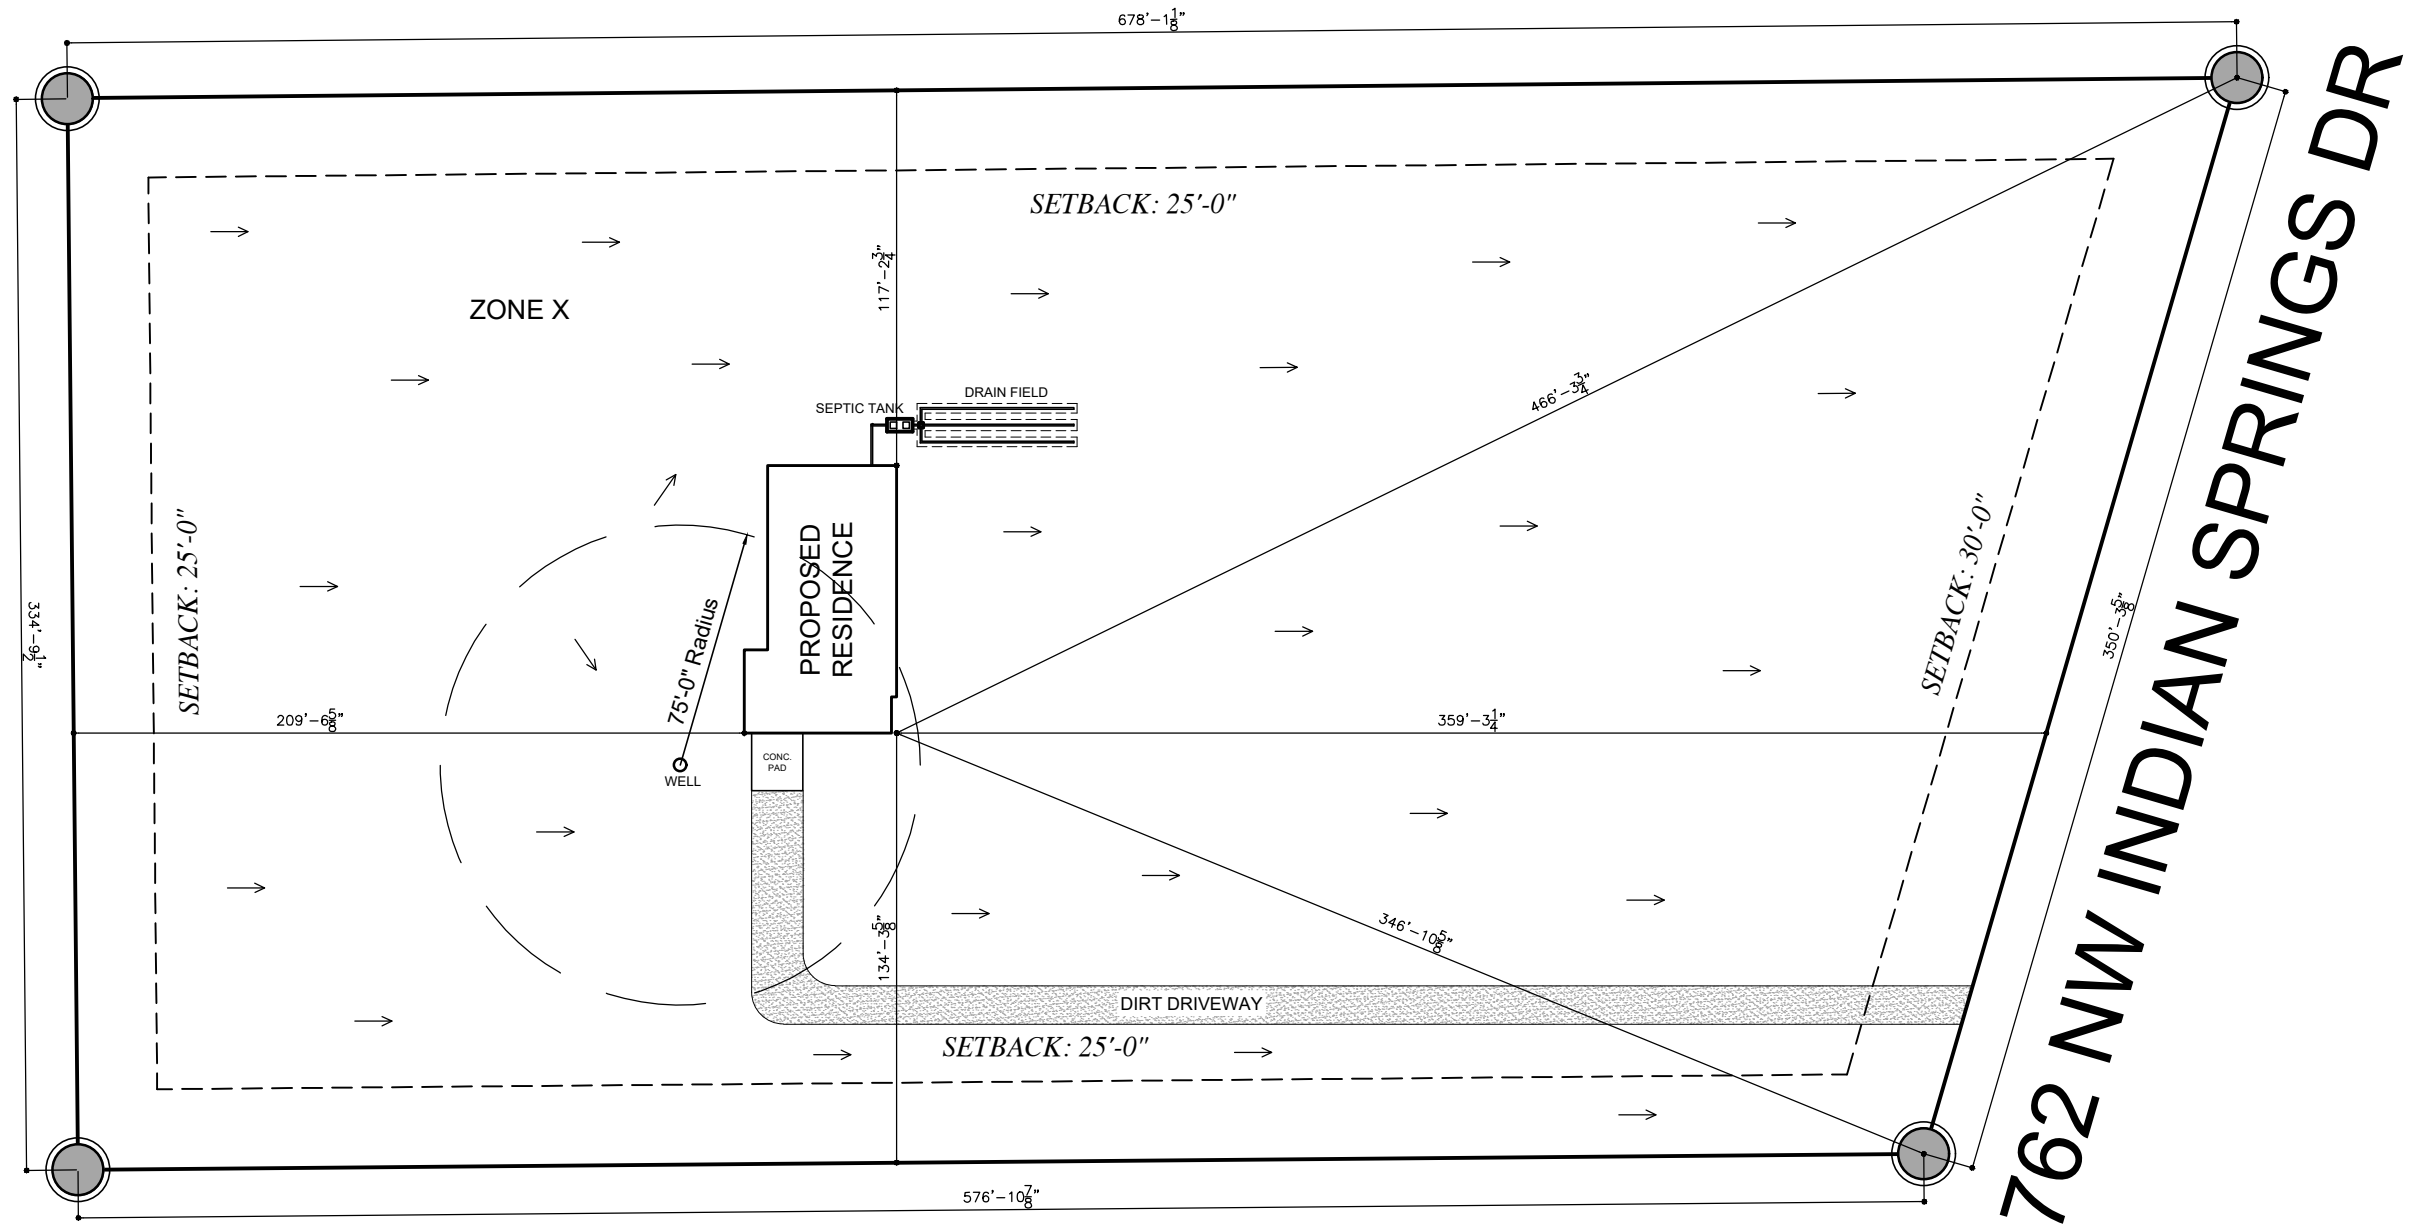


Site Plan

Scale: 1" = 60'-0"

 

JOB: VERCHER - RESIDENCE		ADDRESS: NW INDIAN SPRINGS DR	
PREPARED BY: J. SVERCEK	ZONING: A-3	% COVERAGE: 1.82	PARCEL ID#: 12-3S-15-00167-015