



PROPOSED GARAGE ADDITION

FLOOR PLAN

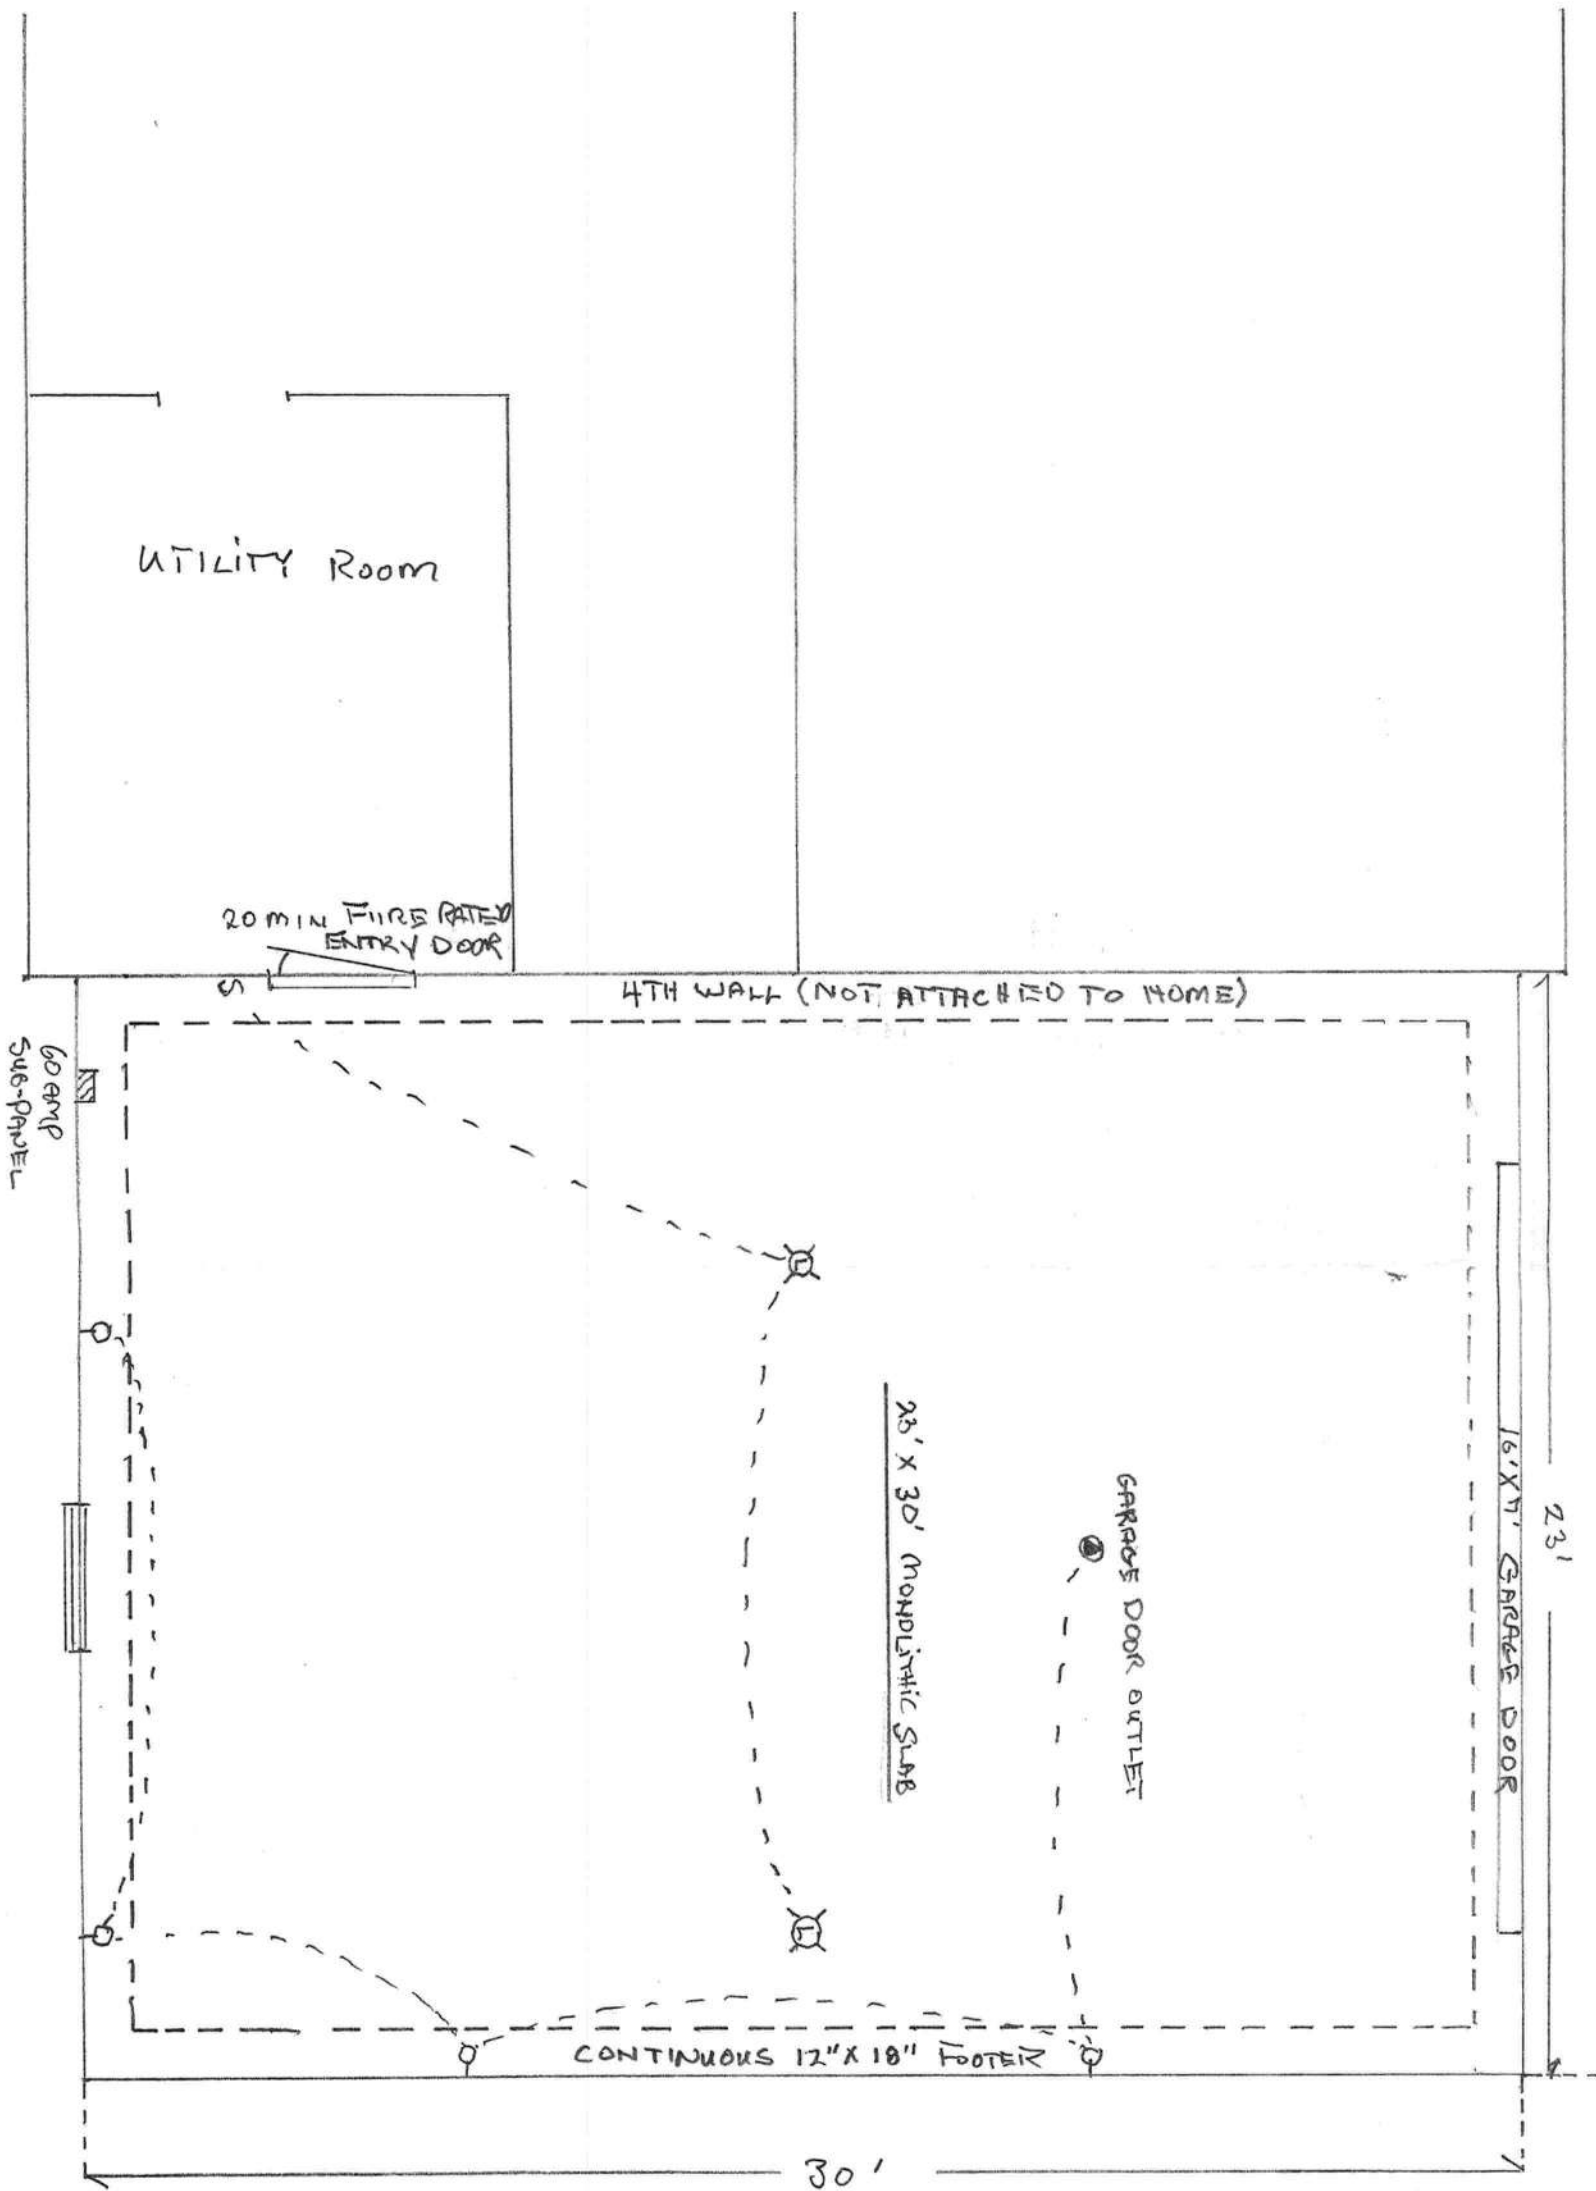


SCALE: 1/4" = 1'

END ELEVATION

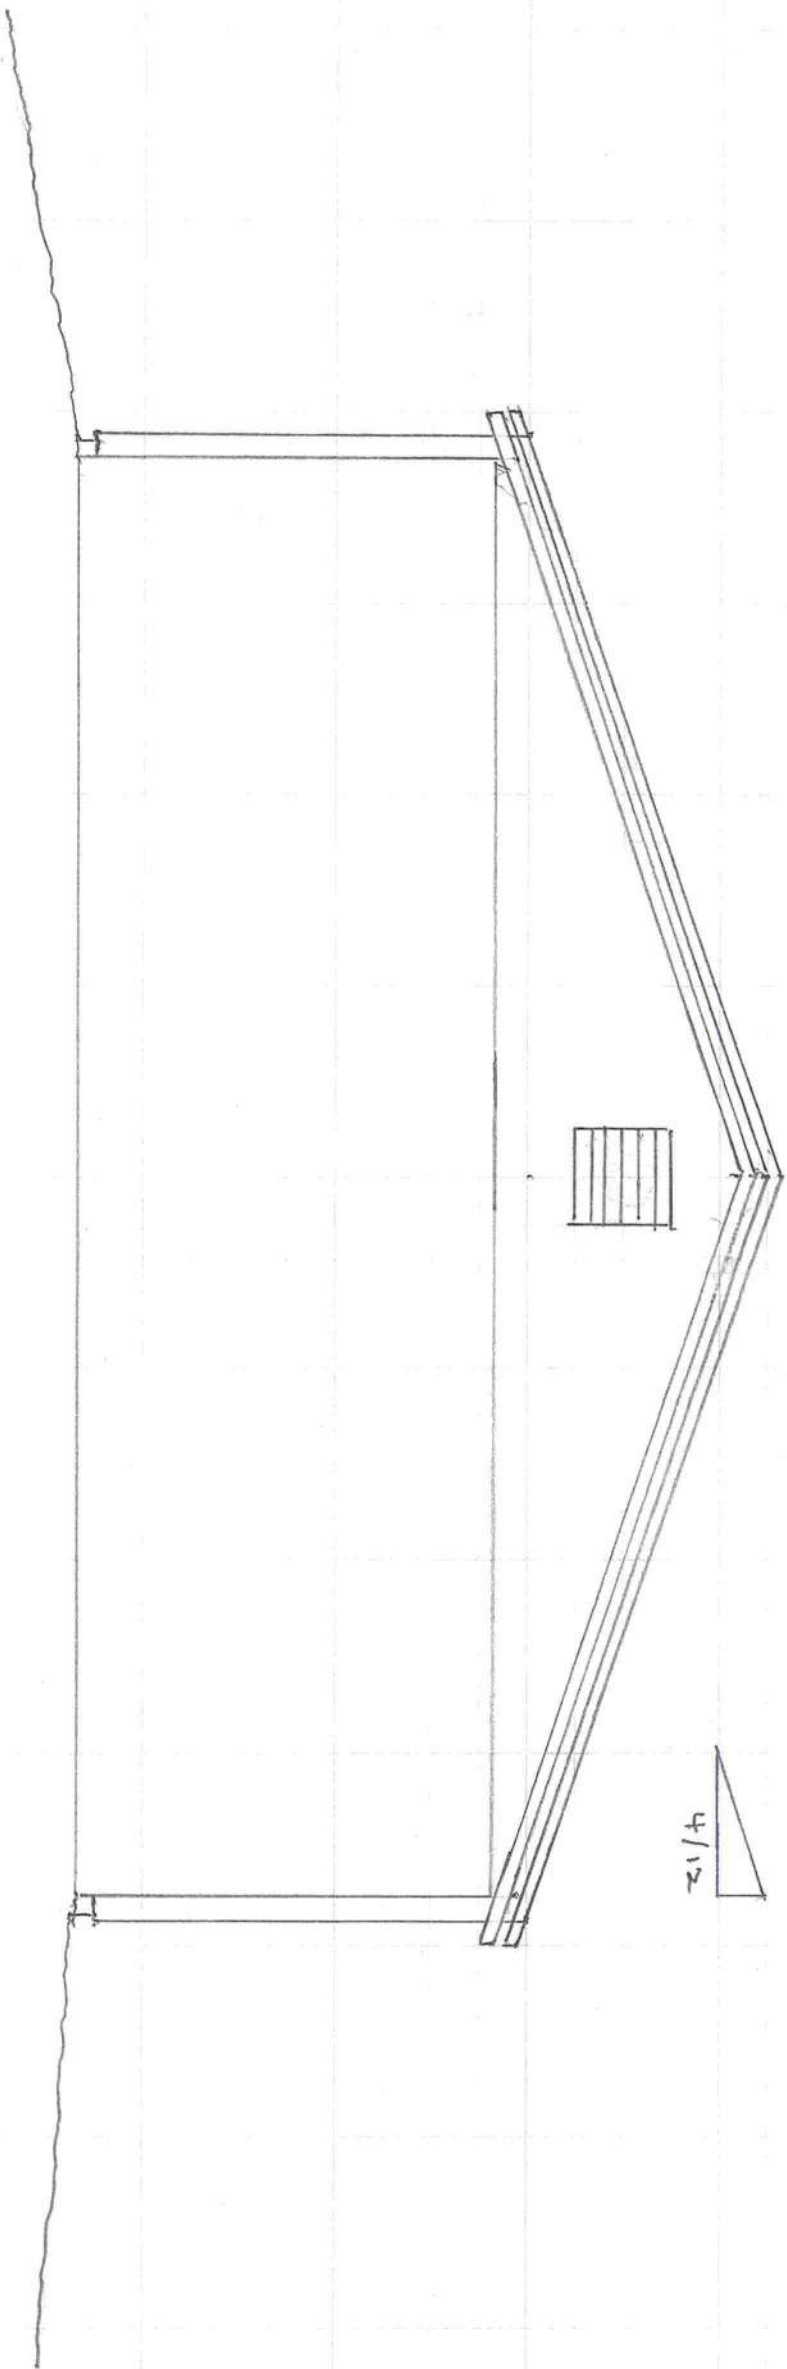


SCALE: 1/4" = 1'

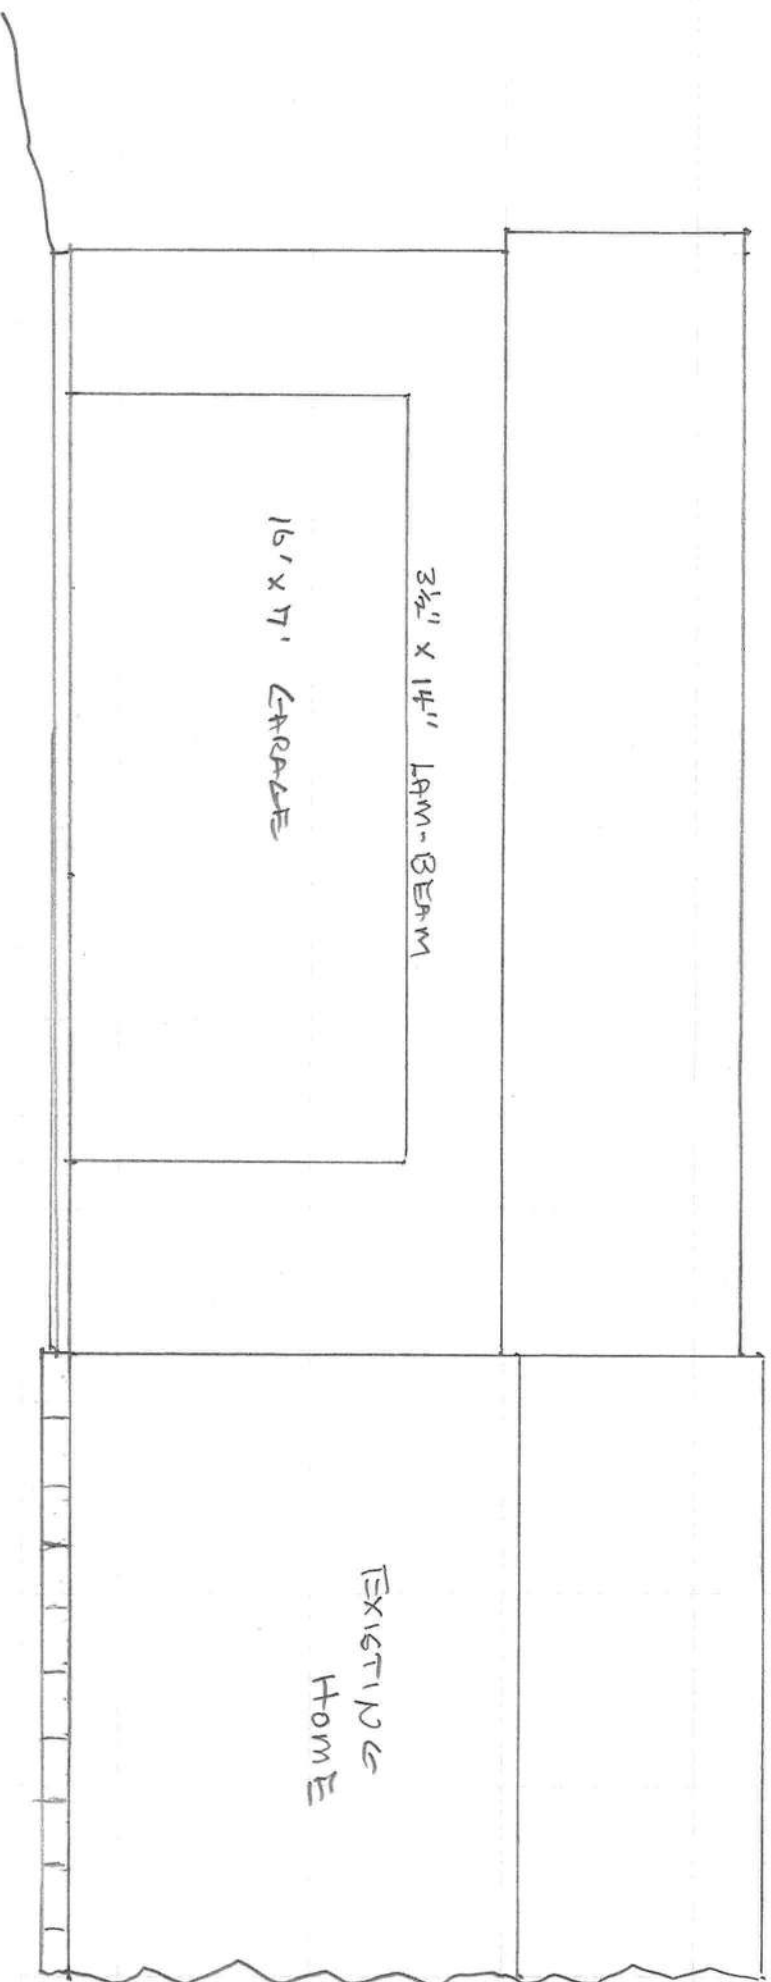


FRONT ELEVATION

SCALE: $\frac{1}{4}" = 1'$

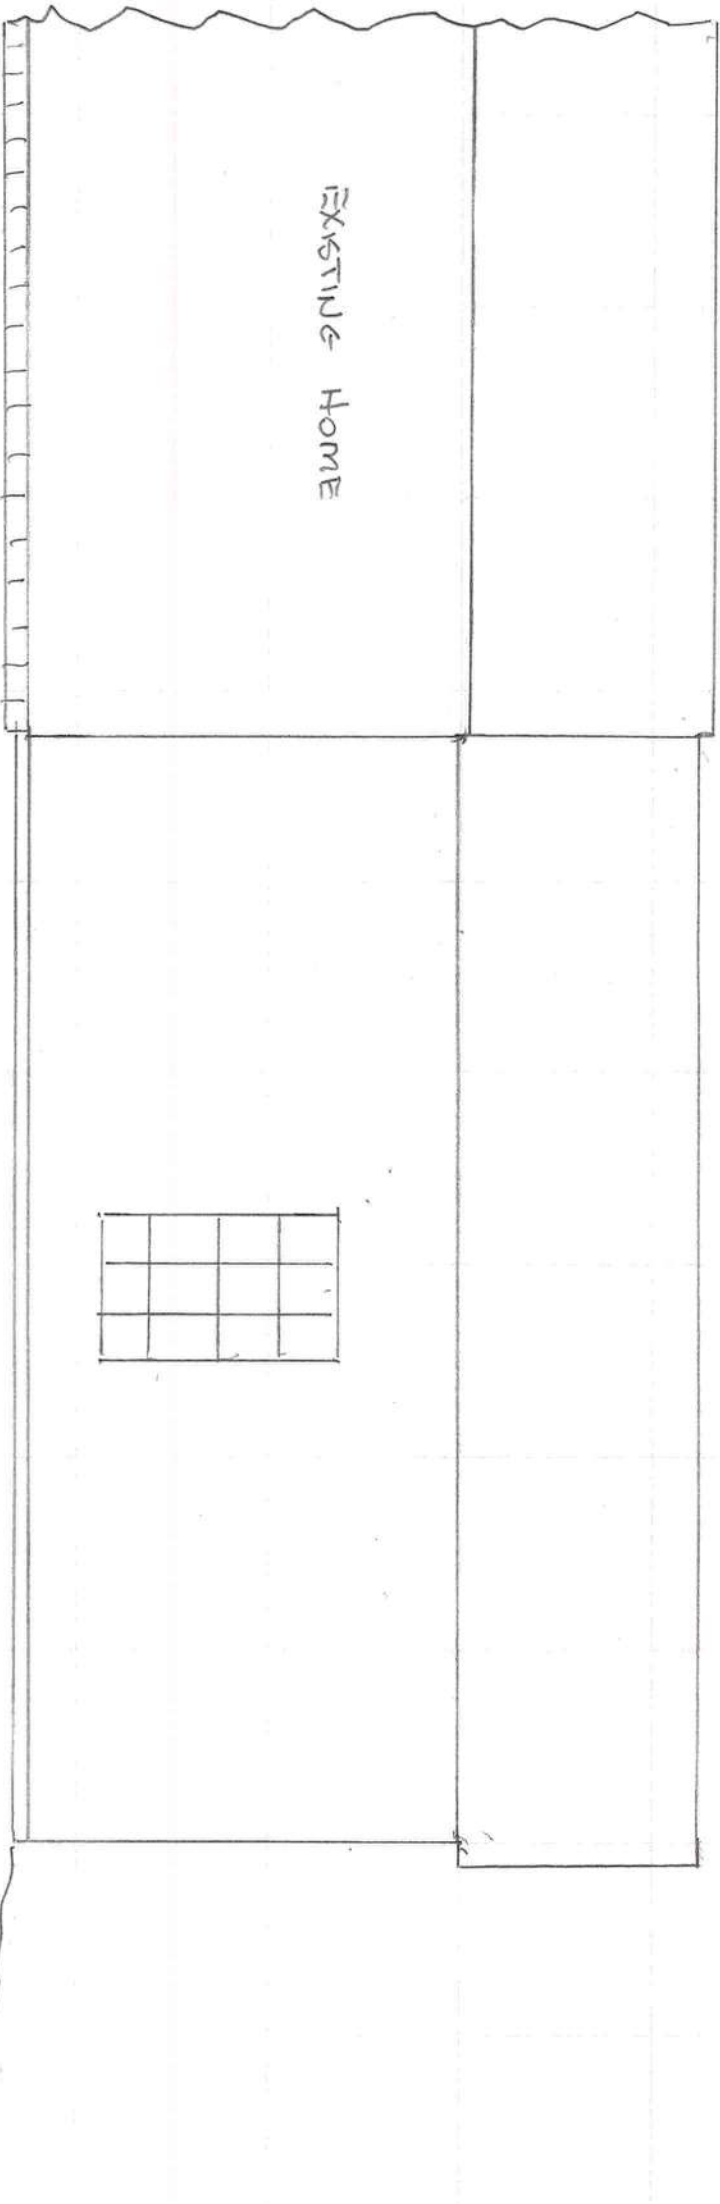


BACK ELEVATION

SCALE: $\frac{1}{4}$ " = 1'

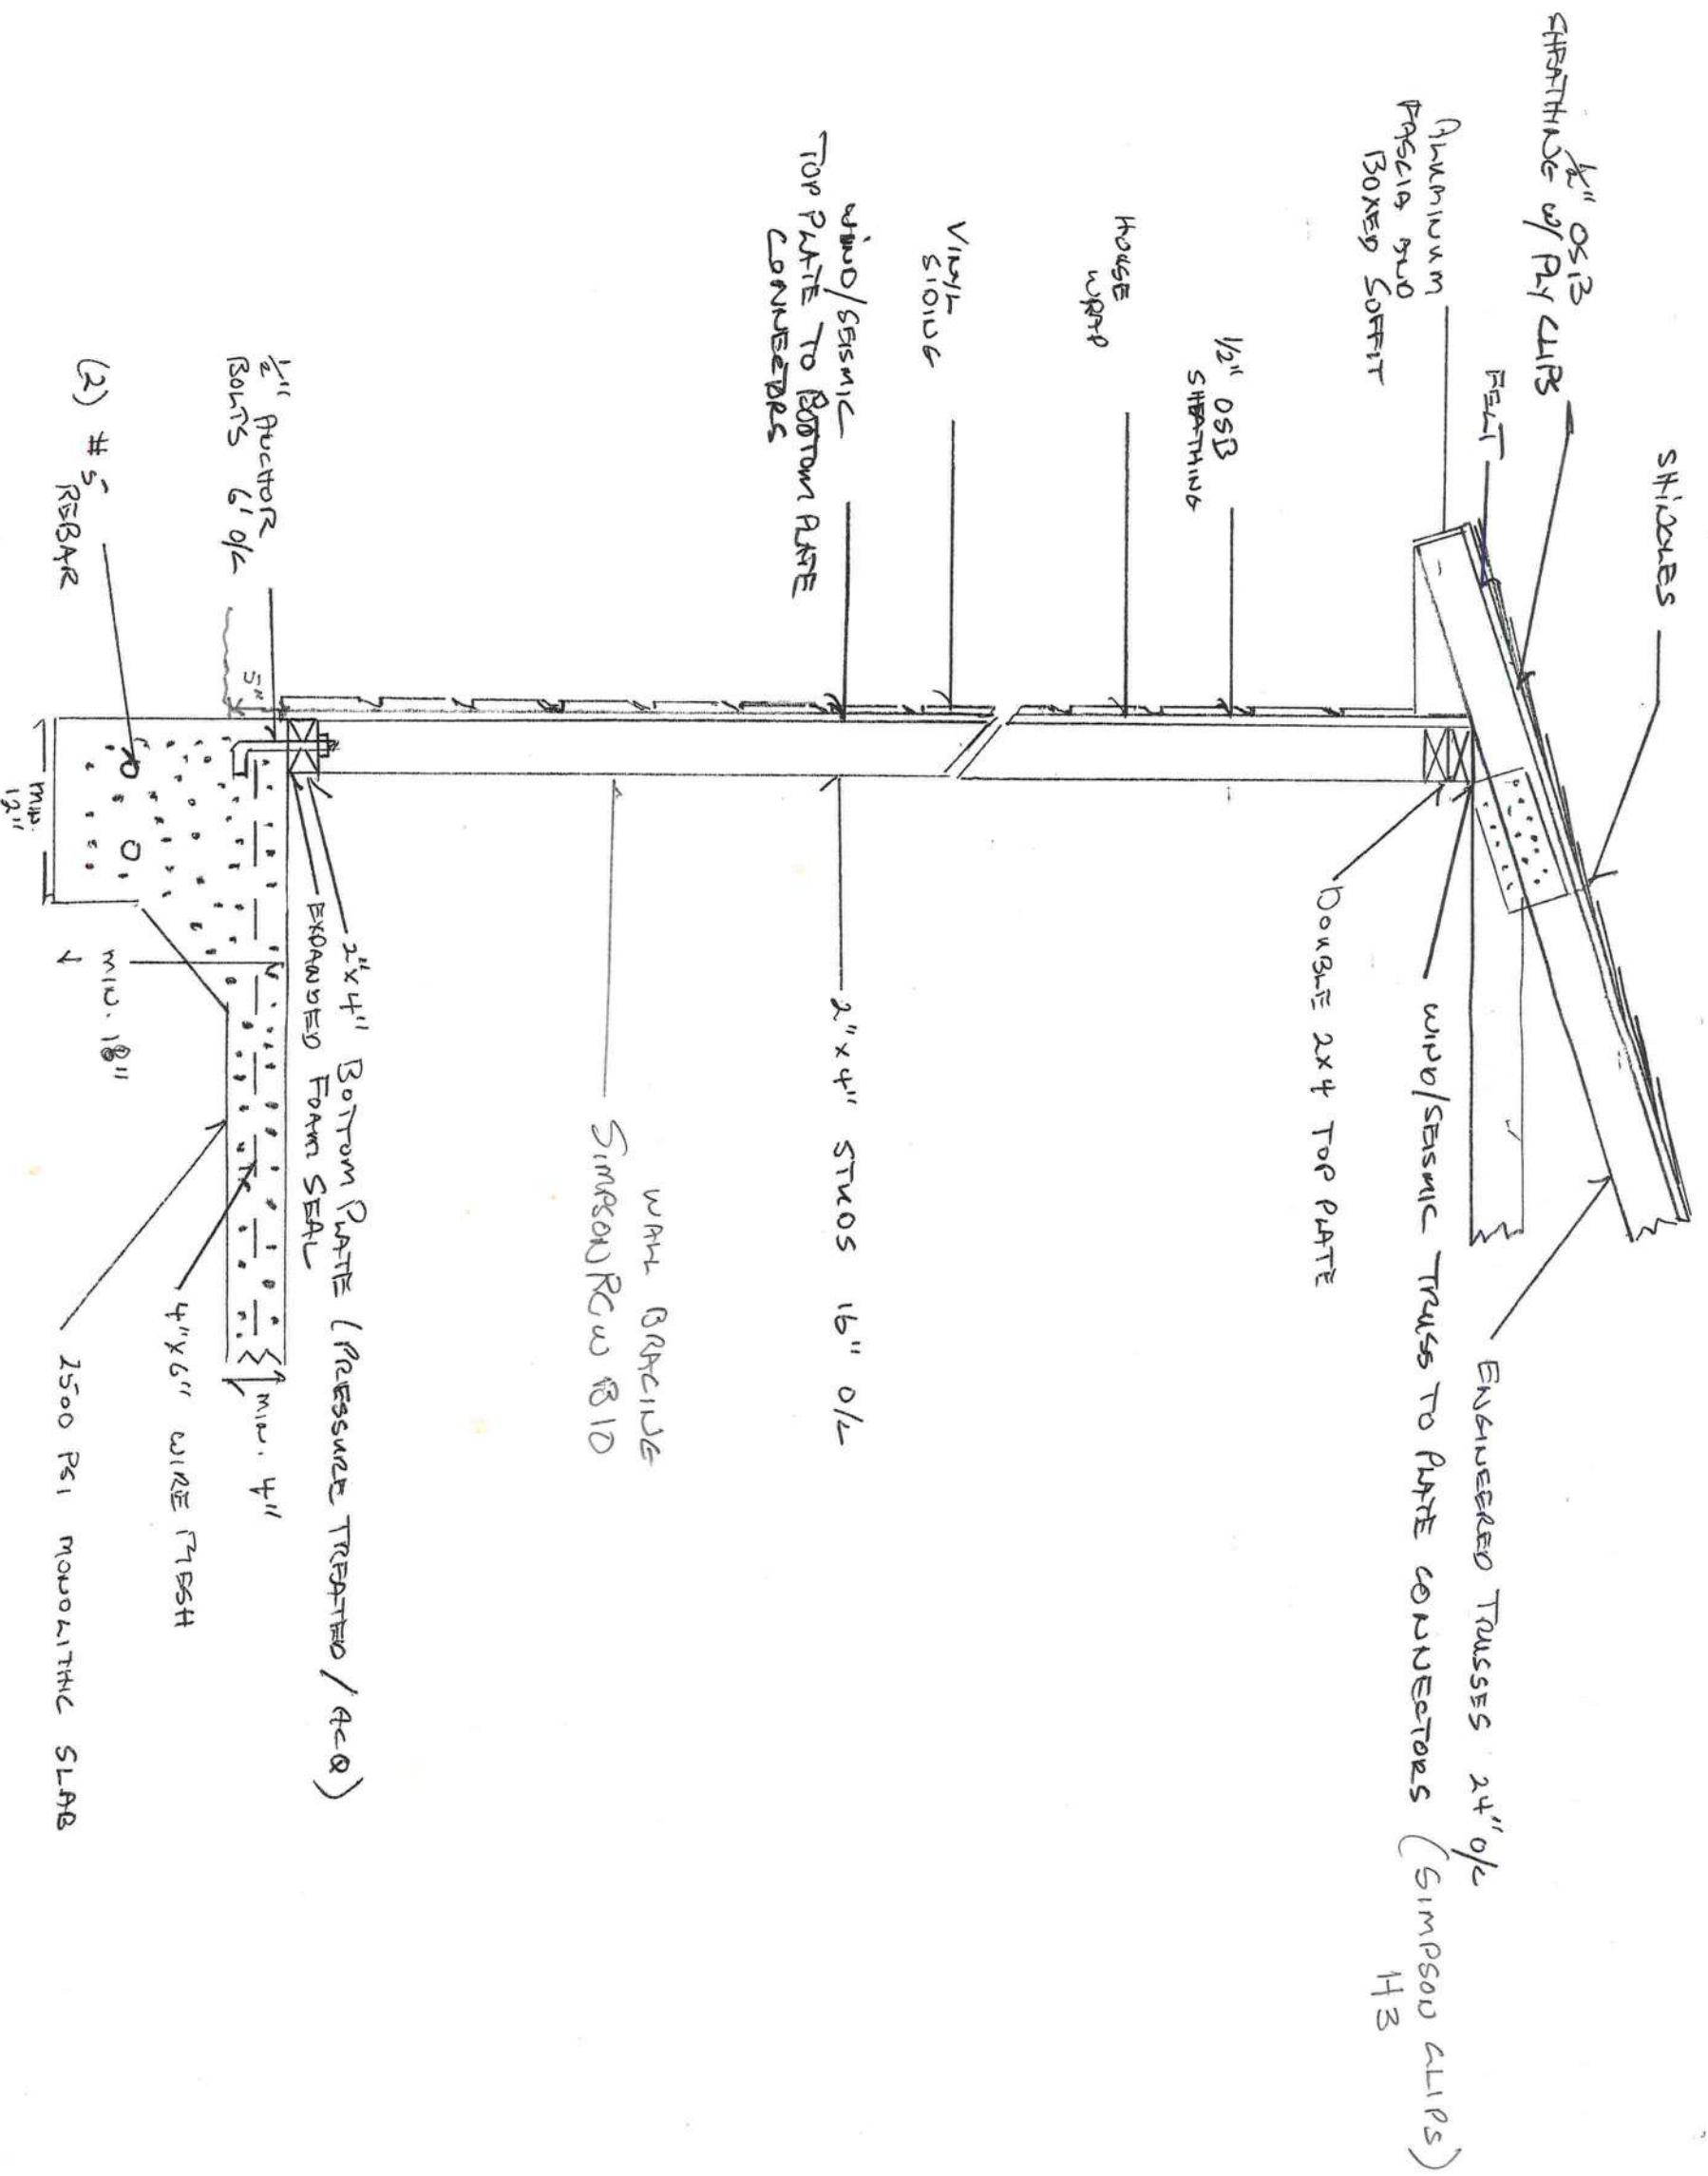

PROPOSED GARAGE ADDITION


4th WALL CONSTRUCTION

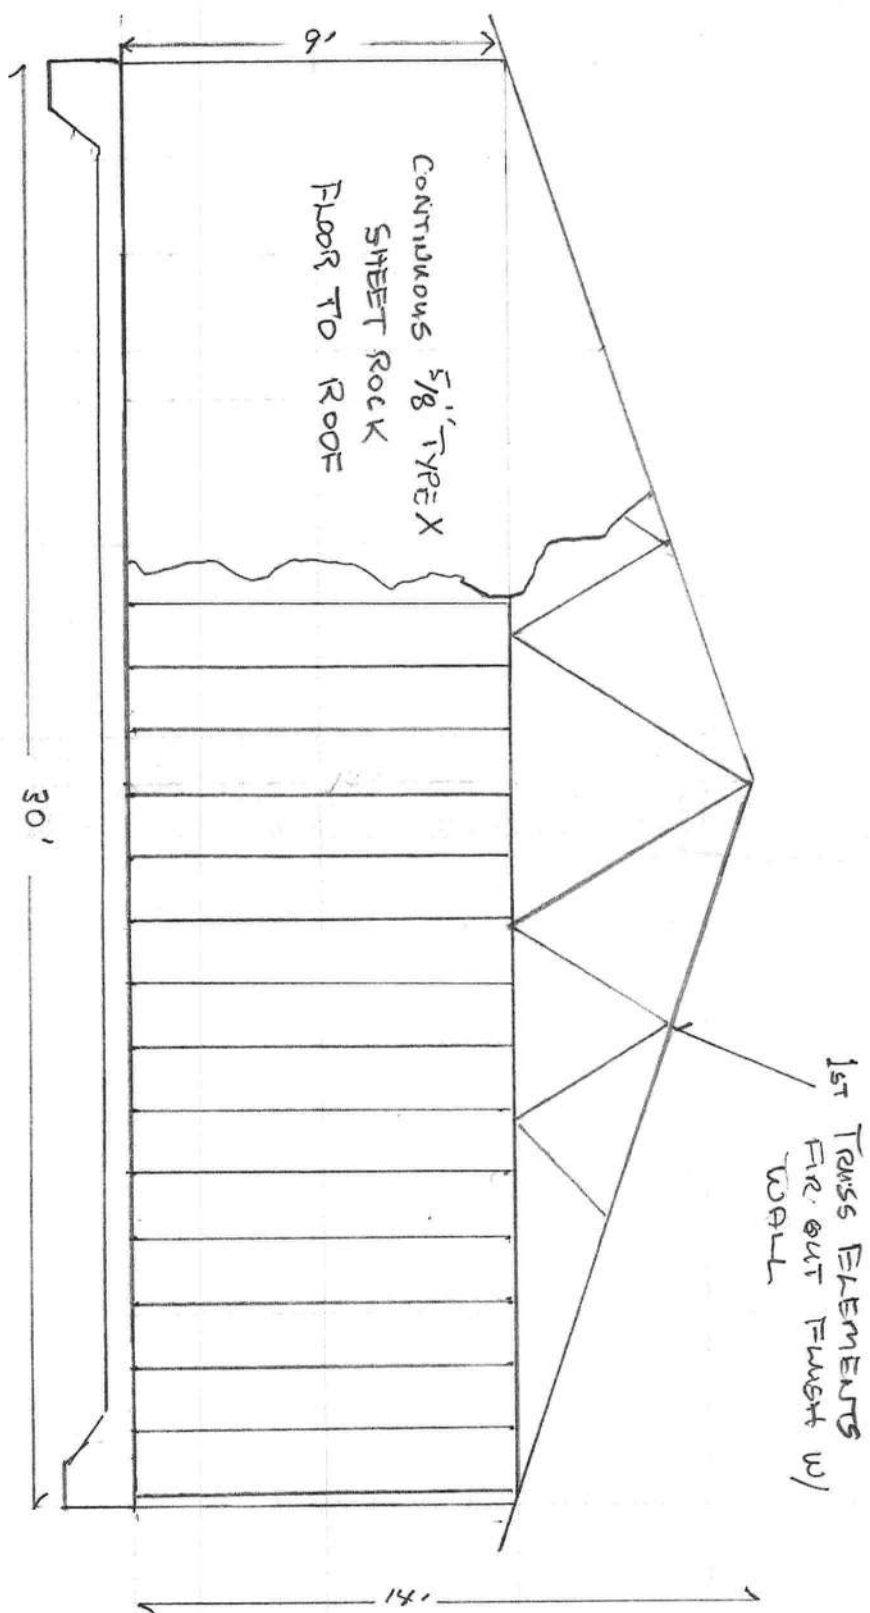

SCALE: 1/4" = 1'

PROPOSED GARAGE ADDITION

4TH WALL CONSTRUCTION

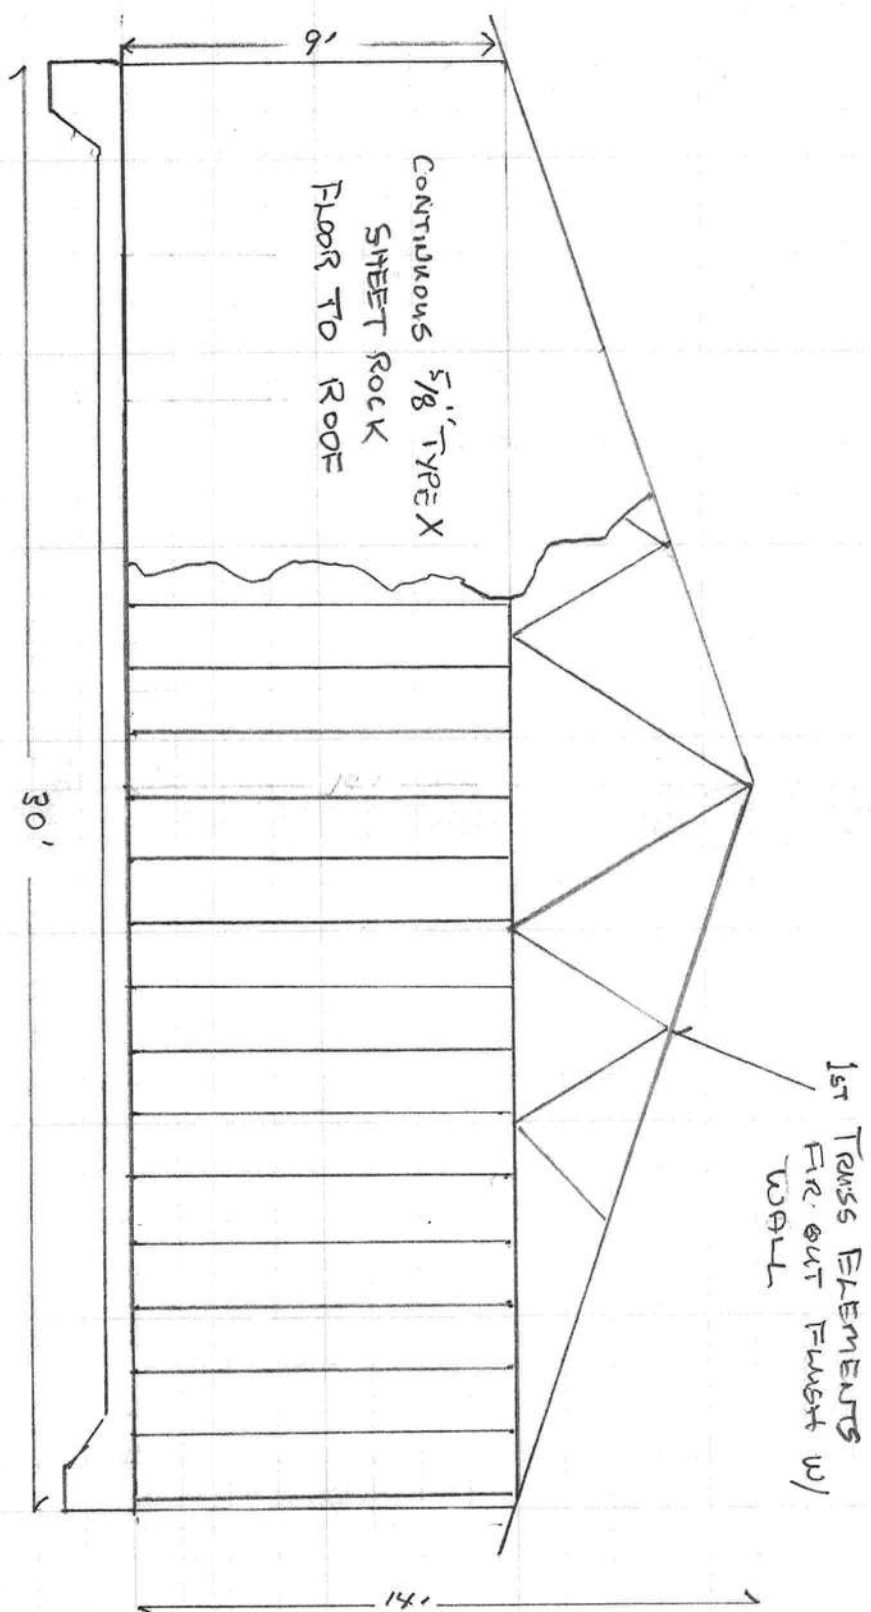

SCALE: 1/4" = 1'