
 


SW Meadowlands Drive

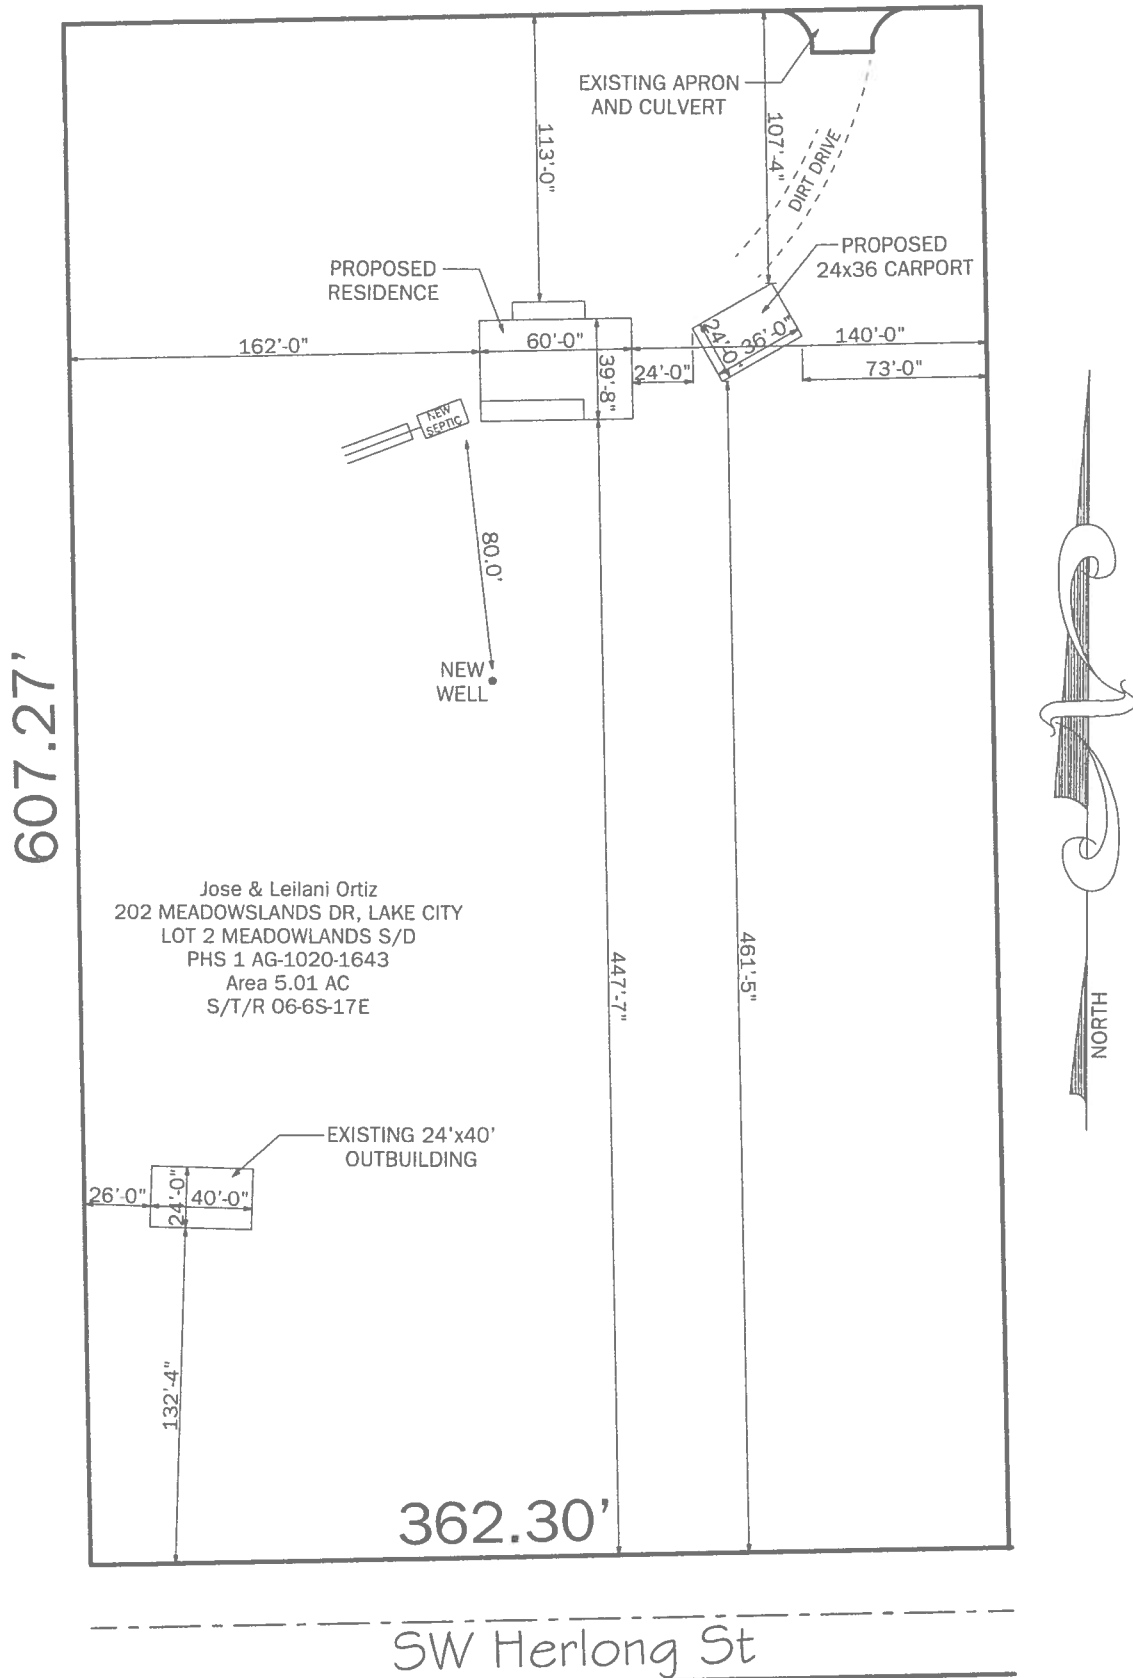

SITE PLAN
SCALE: 1" = 80'