


REVISIONS


SOFTPLAN
ARCHITECTURAL DESIGN SOFTWARE

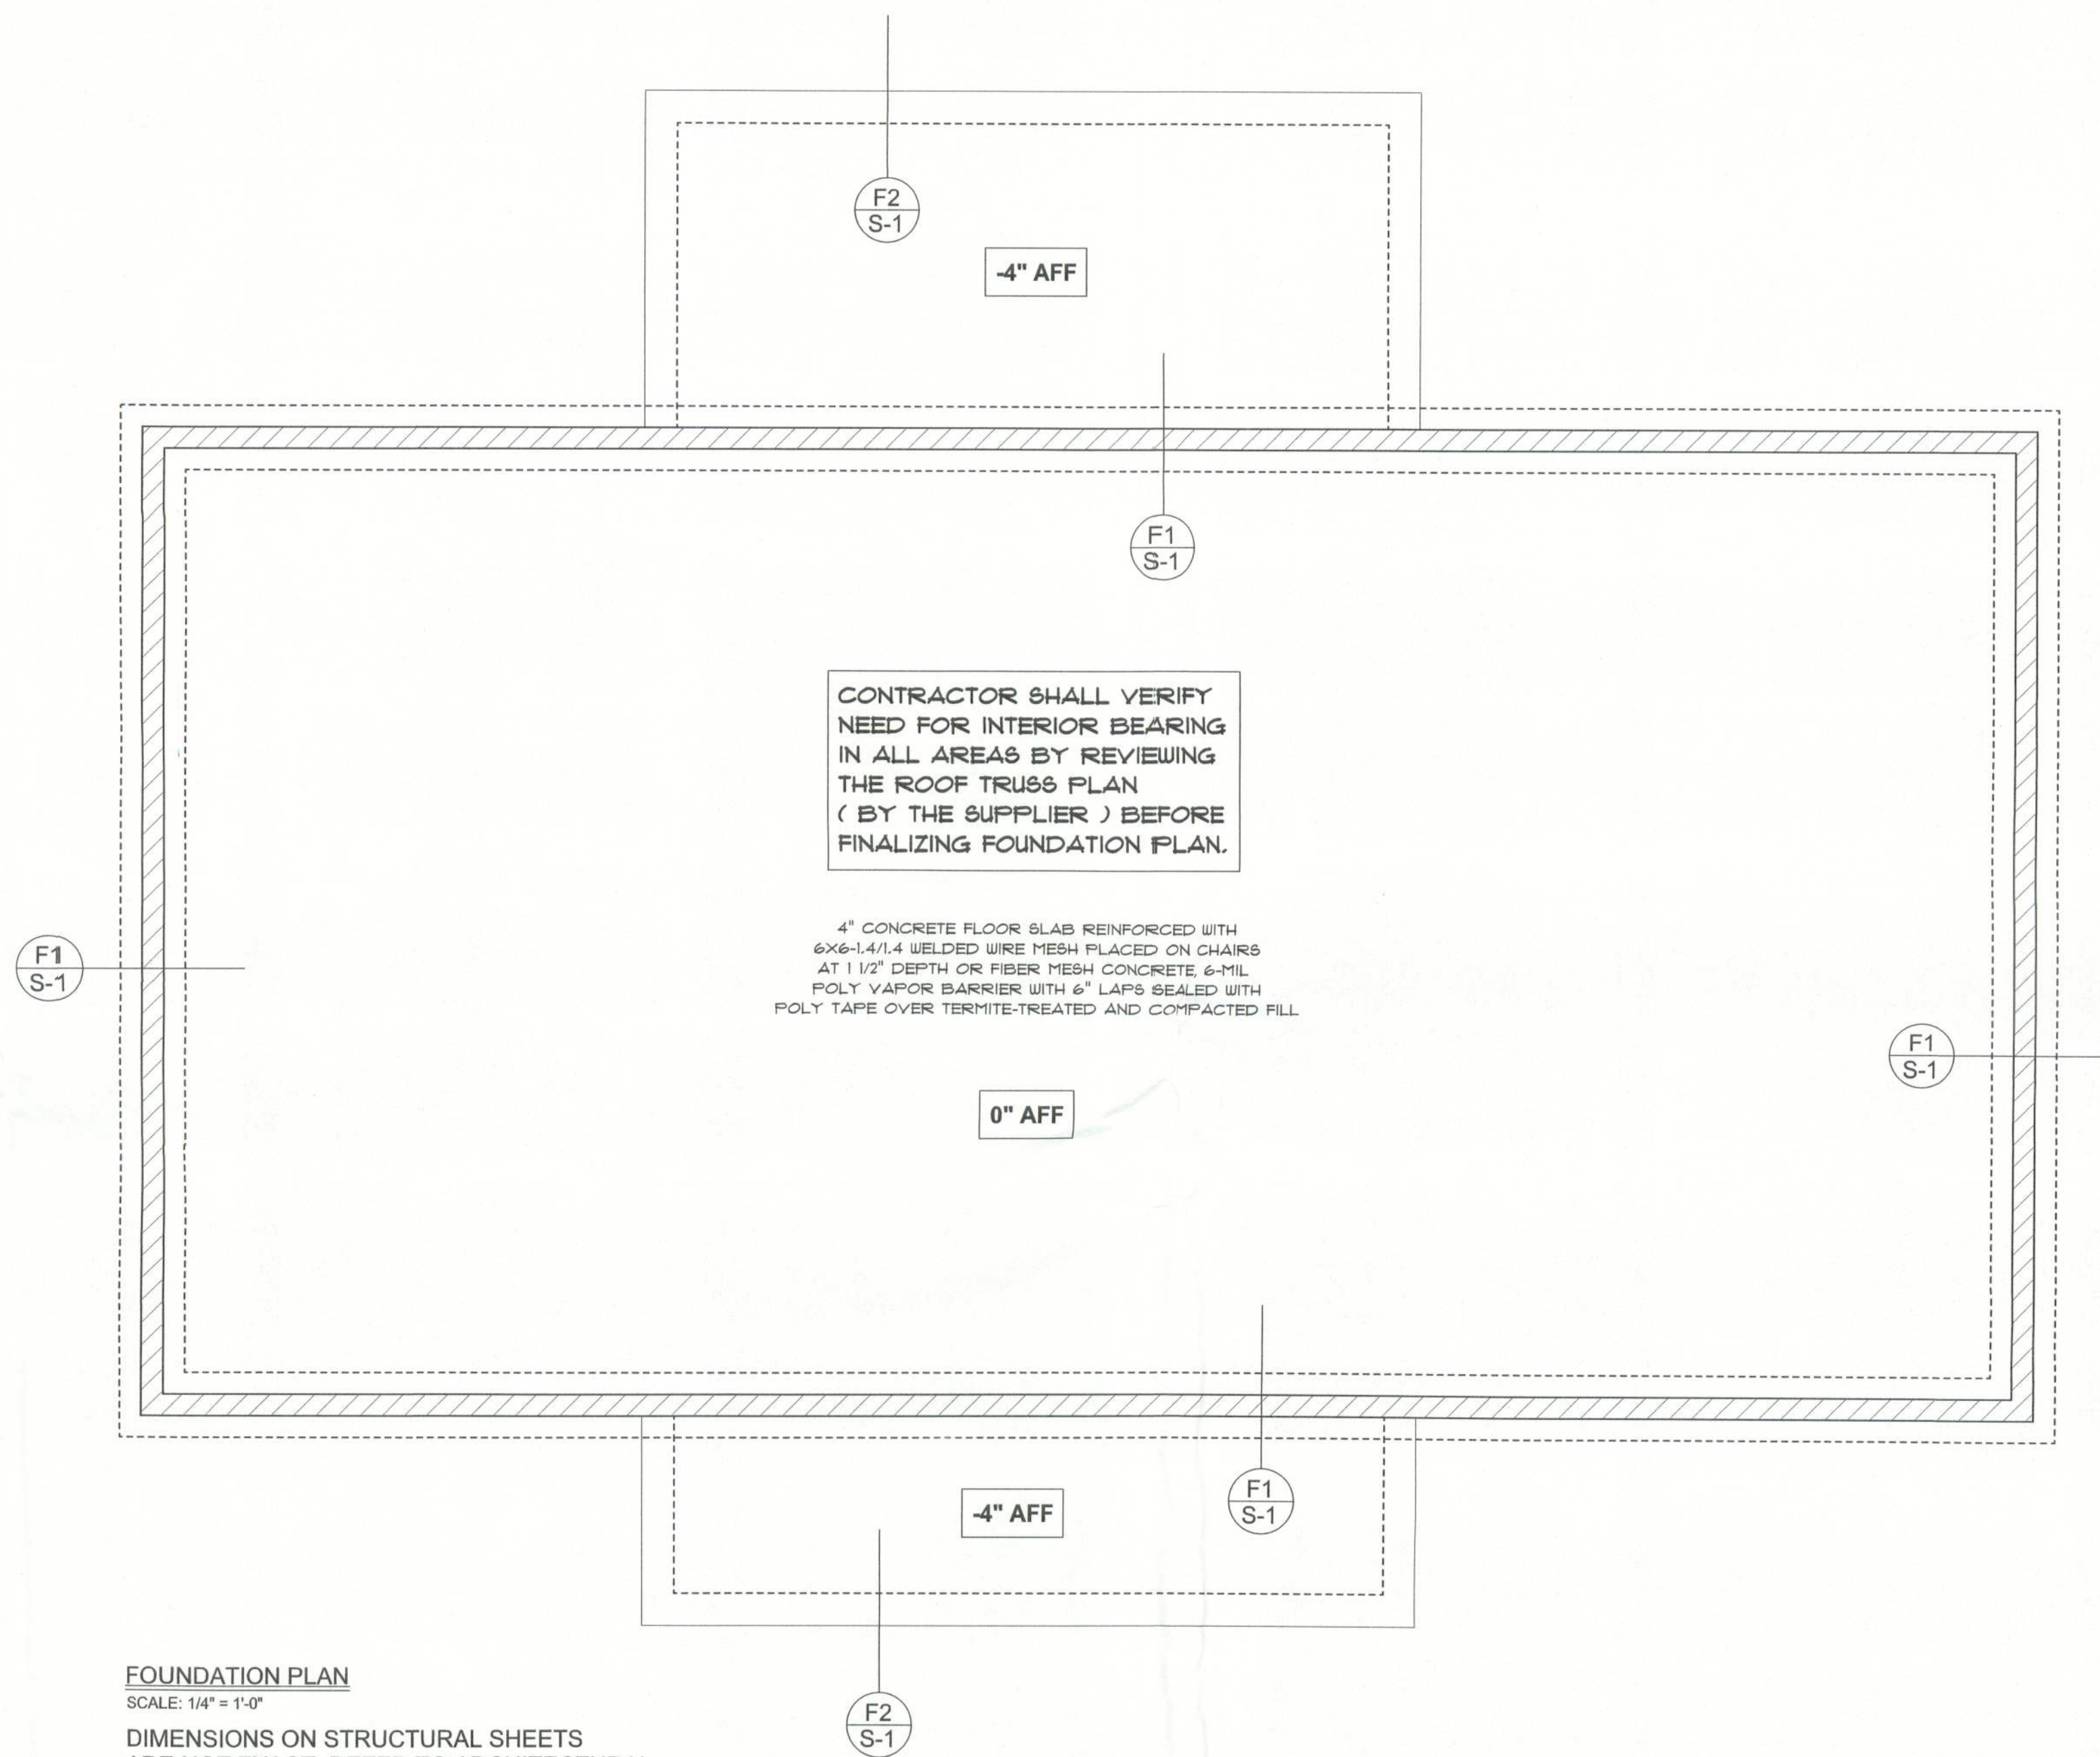

FOUNDATION PLAN

SCALE: 1/4" = 1'-0"

DIMENSIONS ON STRUCTURAL SHEETS
ARE NOT EXACT. REFER TO ARCHITECTURAL
FLOOR PLAN FOR ACTUAL DIMENSIONS

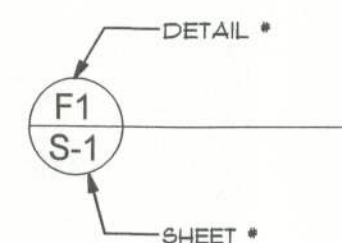

Bert & Patty
Giddens Residence

ADDRESS:
Deer Hammock S/D
Columbia County, Florida

PRINTED DATE:
October 11, 2005

DRAWN BY: CHECKED BY:

FINALS DATE:
11 / Oct / 05

JOB NUMBER:
510071

DRAWING NUMBER

A-5

OF 6 SHEETS