


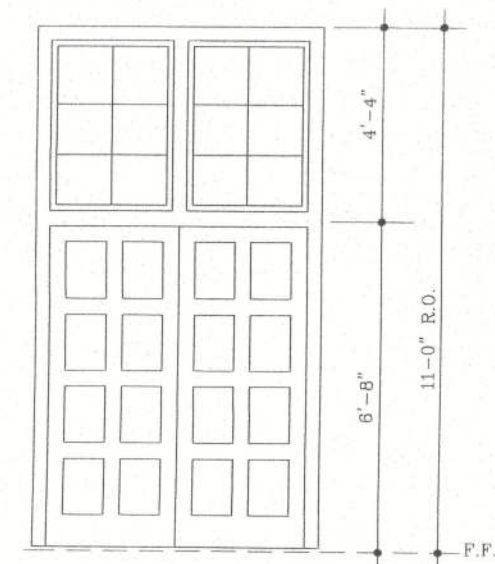
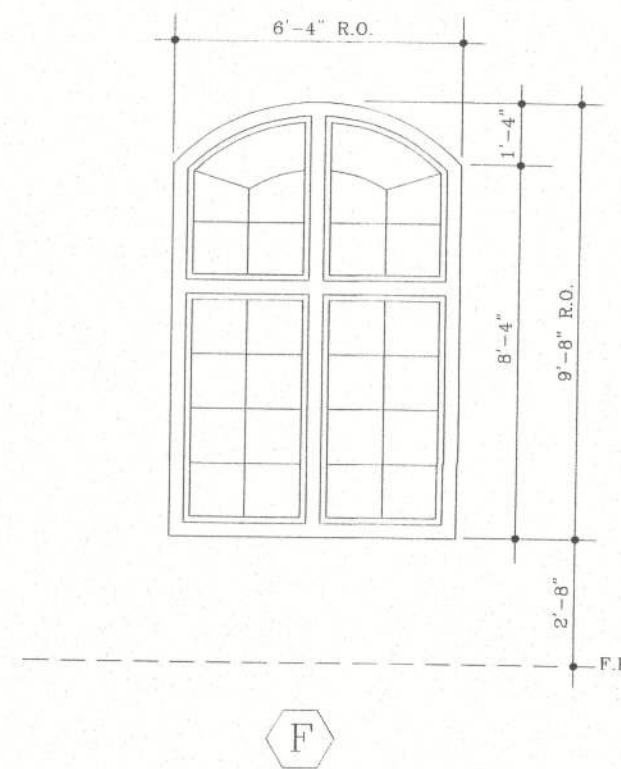
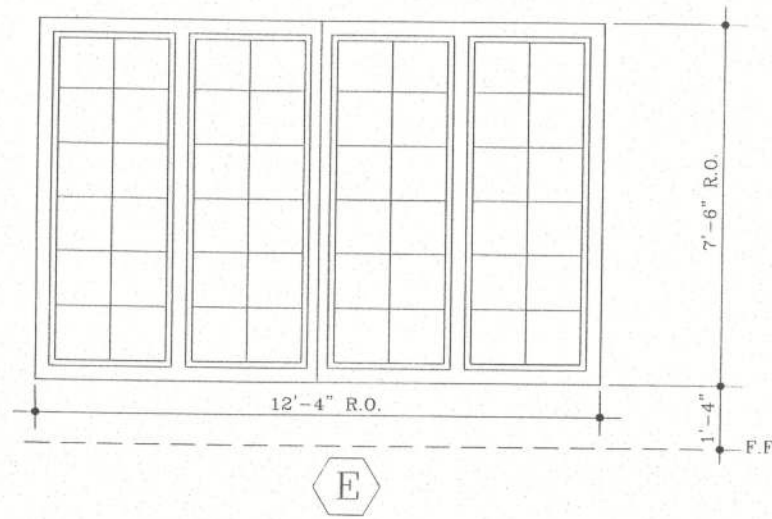
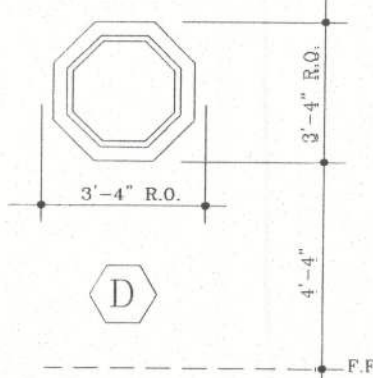
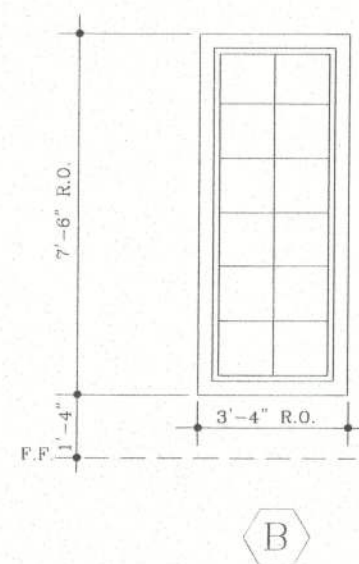


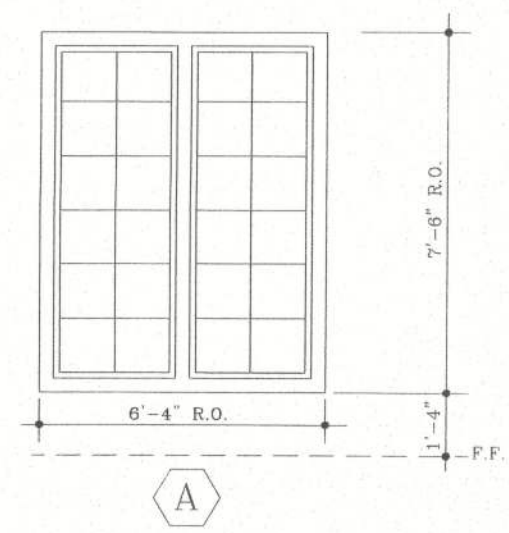


(PAIR) 8 PANEL EXTERIOR DOORS TO BE CHOSEN BY OWNER

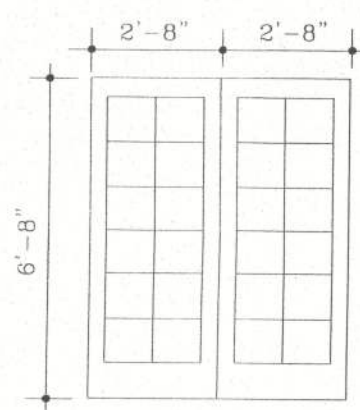


1-3/4" 12 PANEL FRENCH WOOD DOOR (PAINT) PAIR (2)

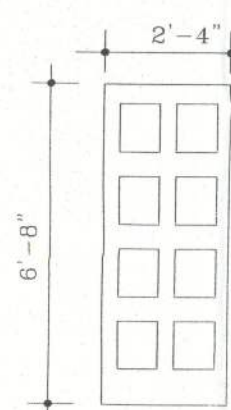

1-3/4" 8 PANEL STILE & RAIL WOOD DOOR (PAINT)

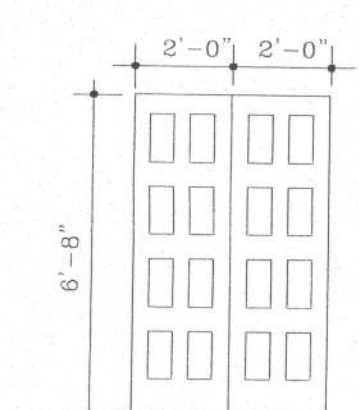


1-3/4" 8 PANEL STILE & RAIL WOOD DOOR (PAINT) PAIR (2)

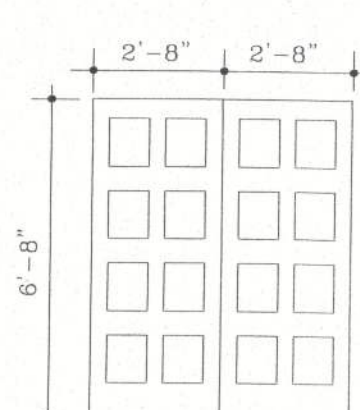


1-3/4" 8 PANEL STILE & RAIL WOOD DOOR SLIDING POCKET DOOR STANLEY POCKET DOOR HARDWARE (PAINT) PAIR (2)


8 9 NOT USED

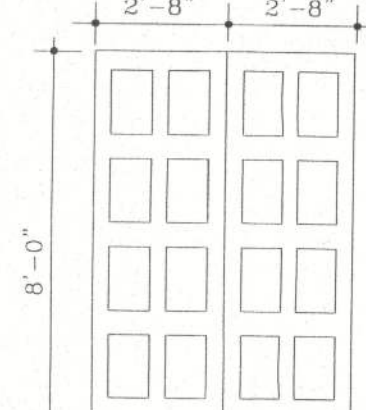



1-3/4" 8 PANEL STANLEY (OR EQUAL) PRE-HUNG INSULATED EXTERIOR STEEL DOOR (PAINT) PAIR (2)

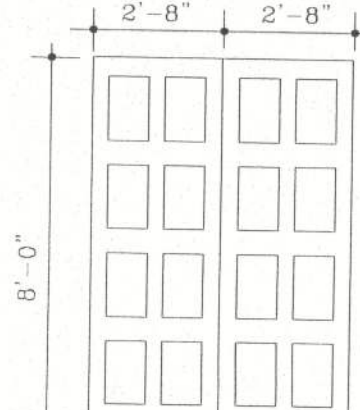


EXISTING POOL ROOM CUSTOM WOOD DOORS (PAINT) PAIR (2)

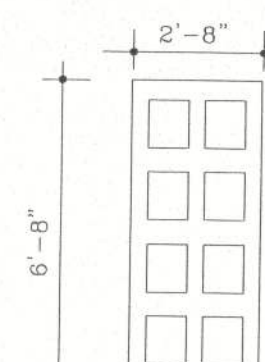


1-3/4" 8 PANEL STILE & RAIL WOOD DOOR (PAINT)

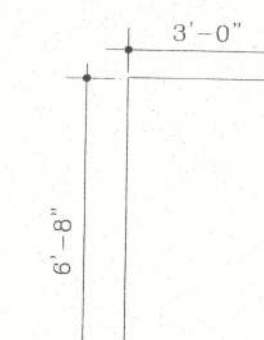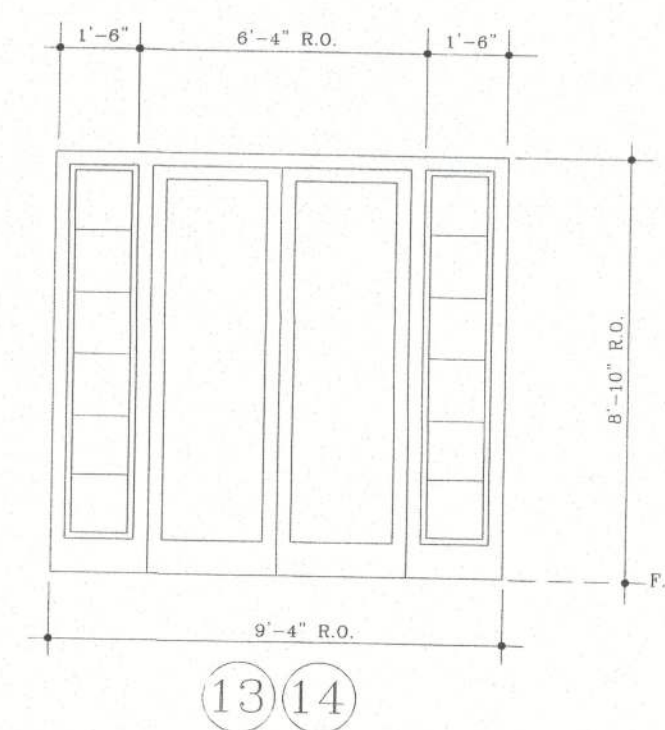


GLASS SHOWER DOOR OBTAIN SIZE FROM MANUFACTURER

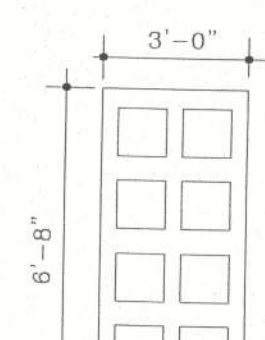


1-3/4" 8 PANEL STILE & RAIL WOOD DOOR (PAINT)

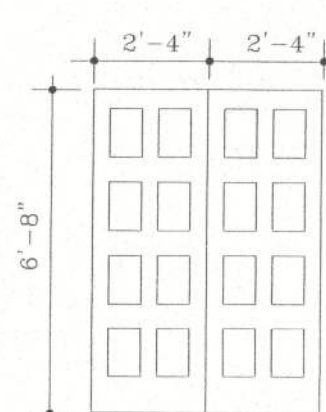


1-3/4" 8 PANEL STILE & RAIL WOOD DOOR (PAINT) PAIR (2)

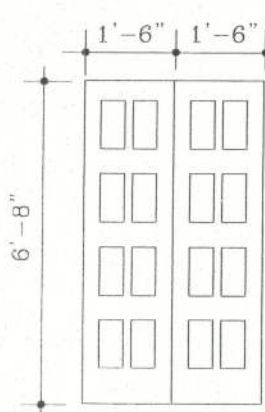


1-3/4" 8 PANEL STILE & RAIL WOOD DOOR (PAINT) PAIR (2)

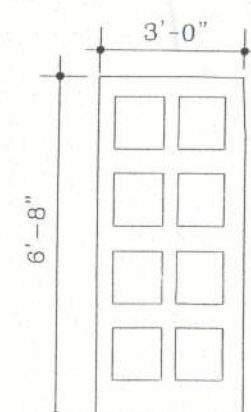


STANLEY (OR EQUAL) PRE-HUNG INSULATED EXTERIOR STEEL DOOR

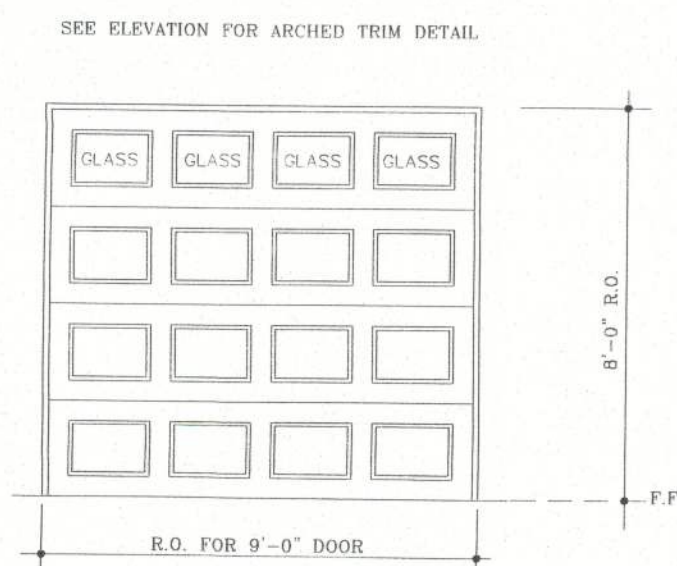


9'-0" X 8'-0" GARAGE DOOR "THERMACORE SERIES" BY OVERHEAD DOORS OR SIMILAR W/ ELECTRIC OPERATORS

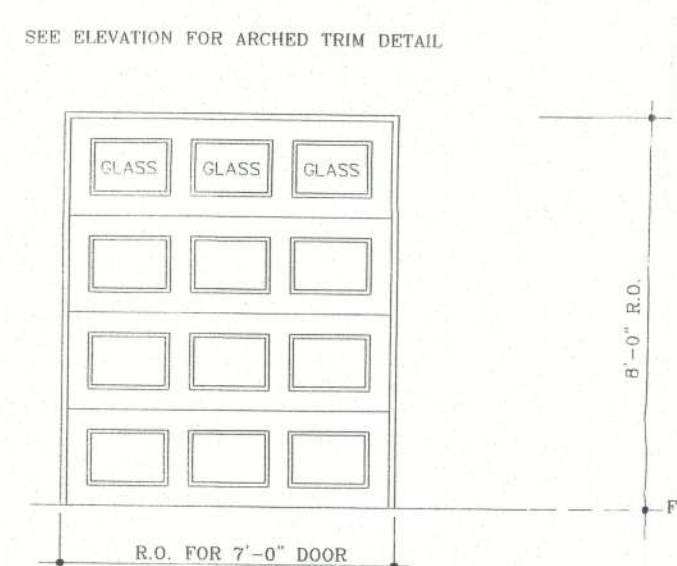

7'-0" X 8'-0" GARAGE DOOR "THERMACORE SERIES" BY OVERHEAD DOORS OR SIMILAR W/ ELECTRIC OPERATORS

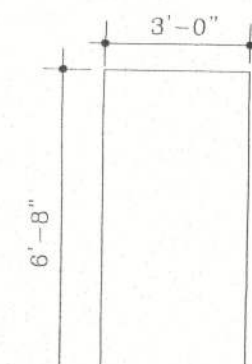

CUSTOM STORAGE DOOR BY OWNER

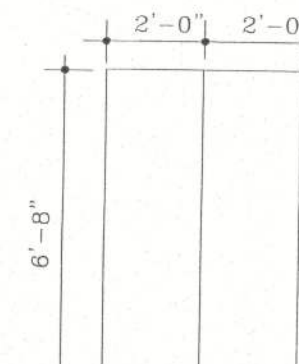

CUSTOM DOORS BY OWNER

NOTE: ALL HARDWARE IS TO BE PROVIDED FOR BI-FOLD DOORS. SEE HARDWARE ALLOWANCE FOR ALL OTHER DOOR HARDWARE.

NOTE: OWNER WILL SELECT WINDOW MANUFACTURER AND TYPE OF WINDOW. THEY ARE ASSUMED TO BE WOOD CLAD WINDOWS SIMILAR TO "POZZI".

1 WINDOW & DOOR SCHEDULE A2 1/4" = 1'-0"

North Florida Professional Services, Inc.
P.O. BOX 3823
Lake City, FL 32025
Ph. 877-335-1525
Fax. 386-752-4674



NEELY RESIDENCE
LAKE CITY, FLORIDA

7/2/2012

PROJECT NO.		10-50	
DATE:		NOV. 2, 2011	
DRAWN BY:		MSB	
CHECKED BY:		JSW	
REVISIONS:			
NO.	DATE:	BY:	
COMPUTER REFERENCE NUMBER			
105005		.125	
SHEET NO.			

WINSTEAD ARCHITECTURE, PLLC.

217 NORTH MAIN AVENUE (P.O. BOX 321)
NEWTON, NORTH CAROLINA 28658
TELEPHONE (704) 464-2827
FAX (704) 464-3229