

PAUL


AND

GLADYS


WENDEL

RESIDENCE


LAKE CITY, FLA

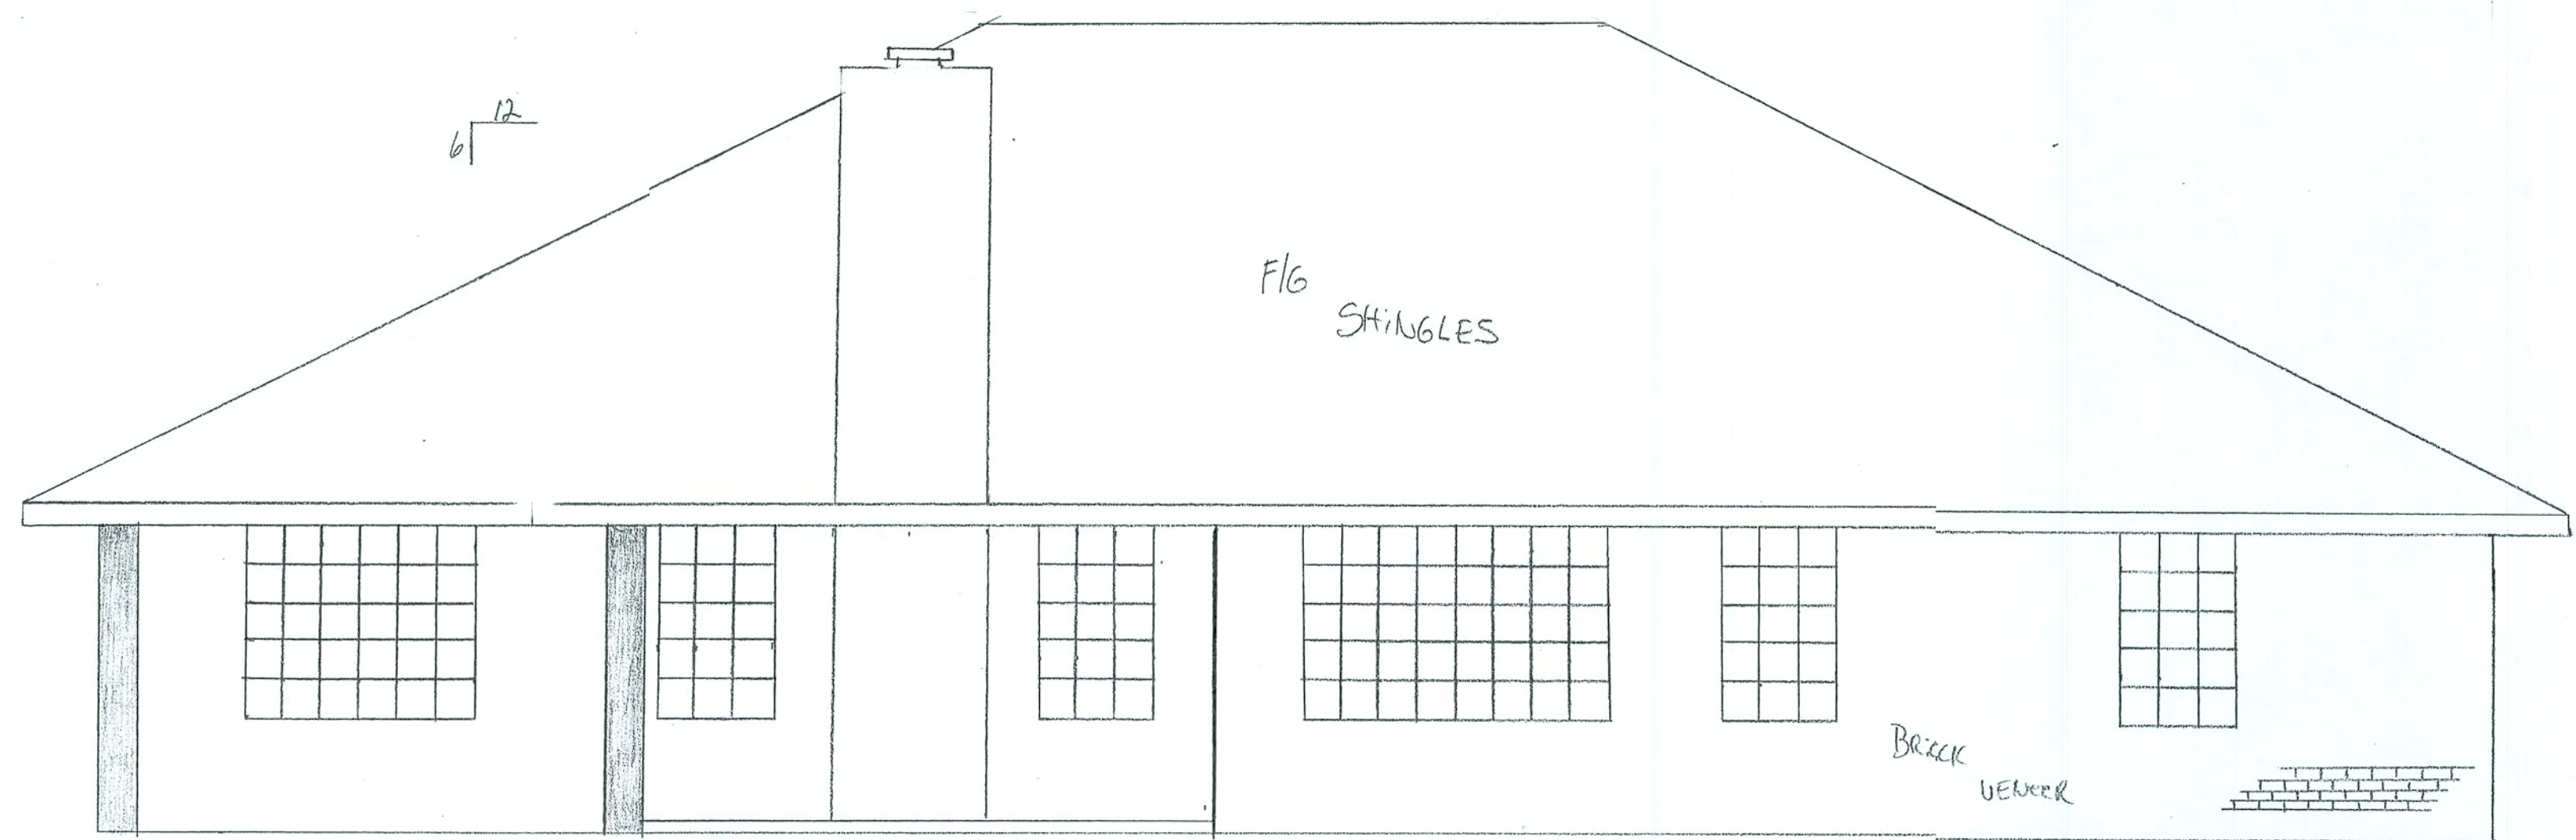


REAR ELEVATION

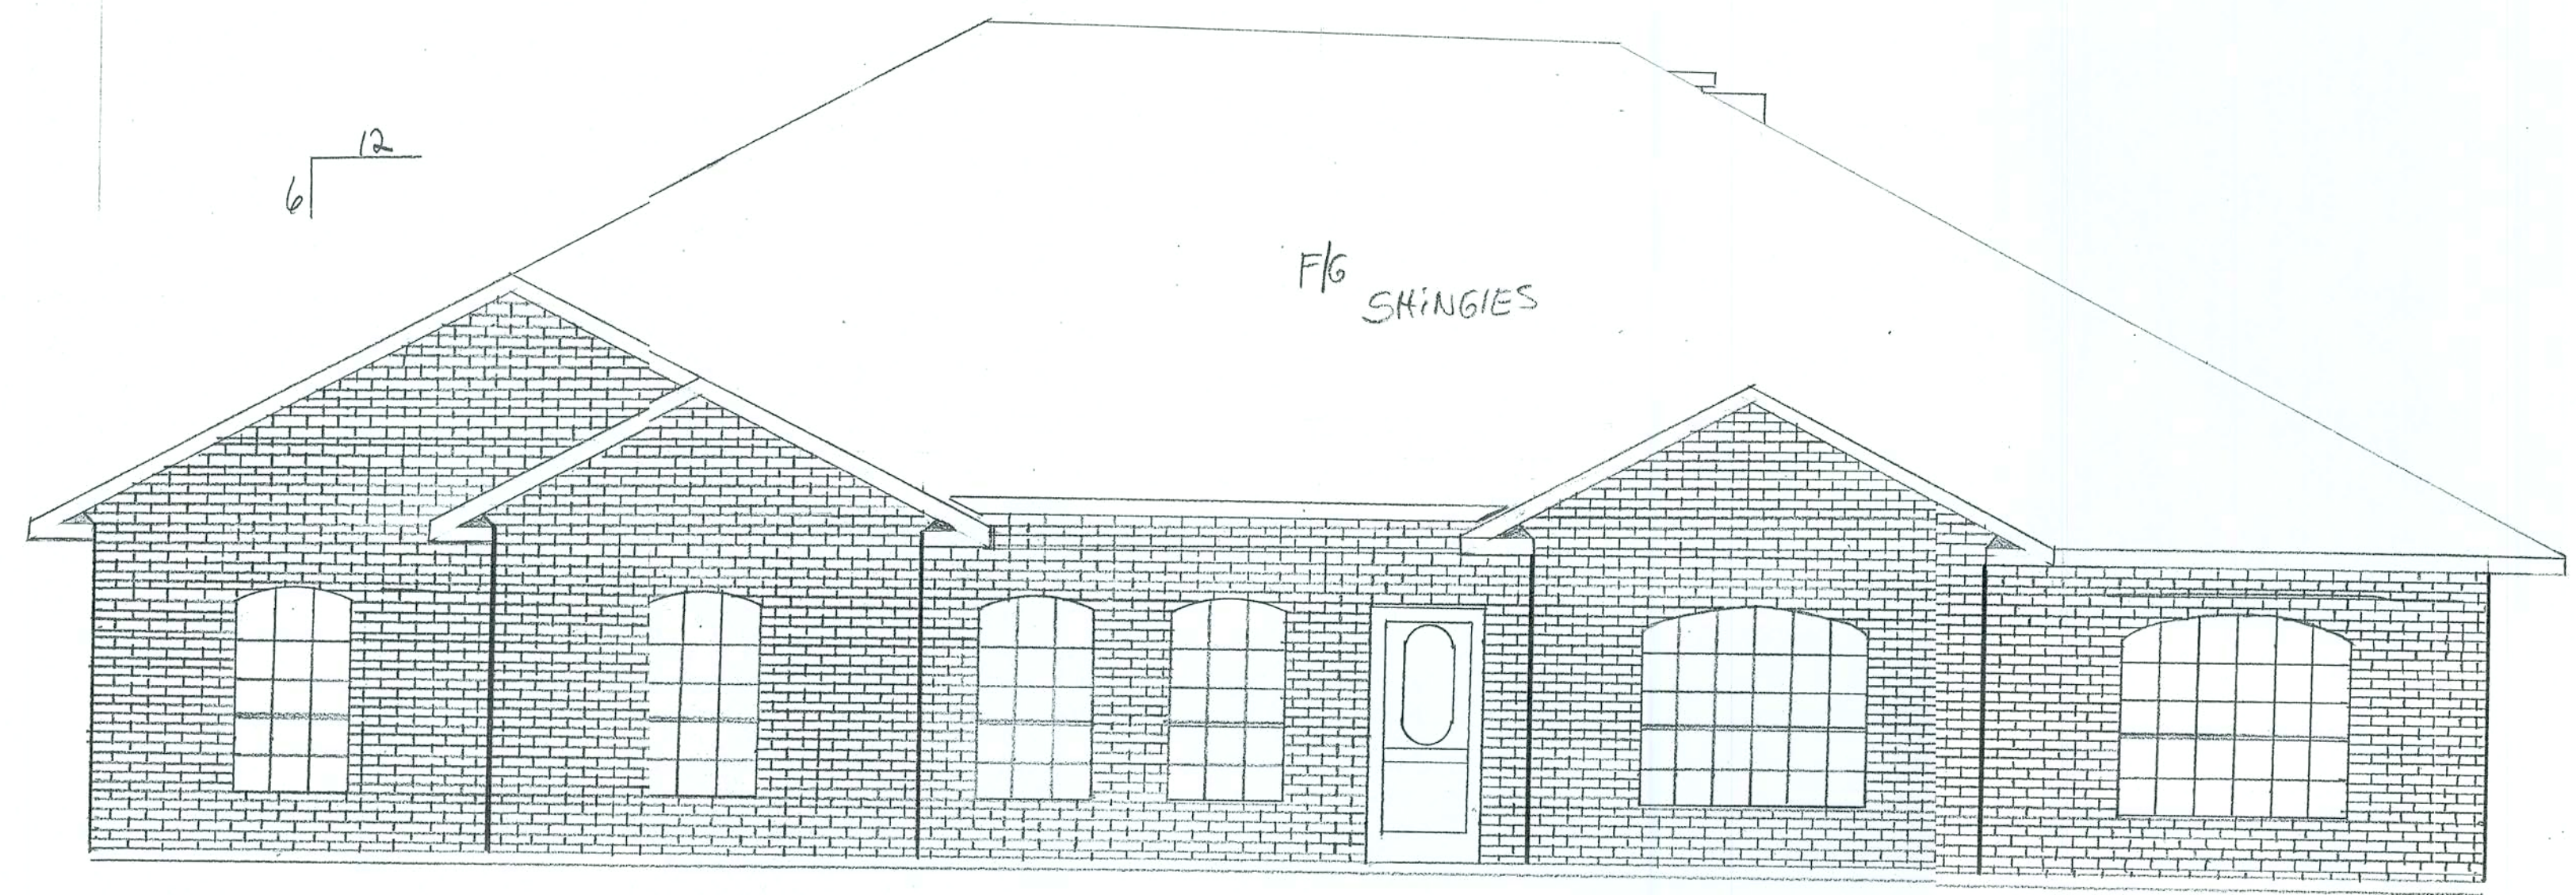


FRONT ELEVATION

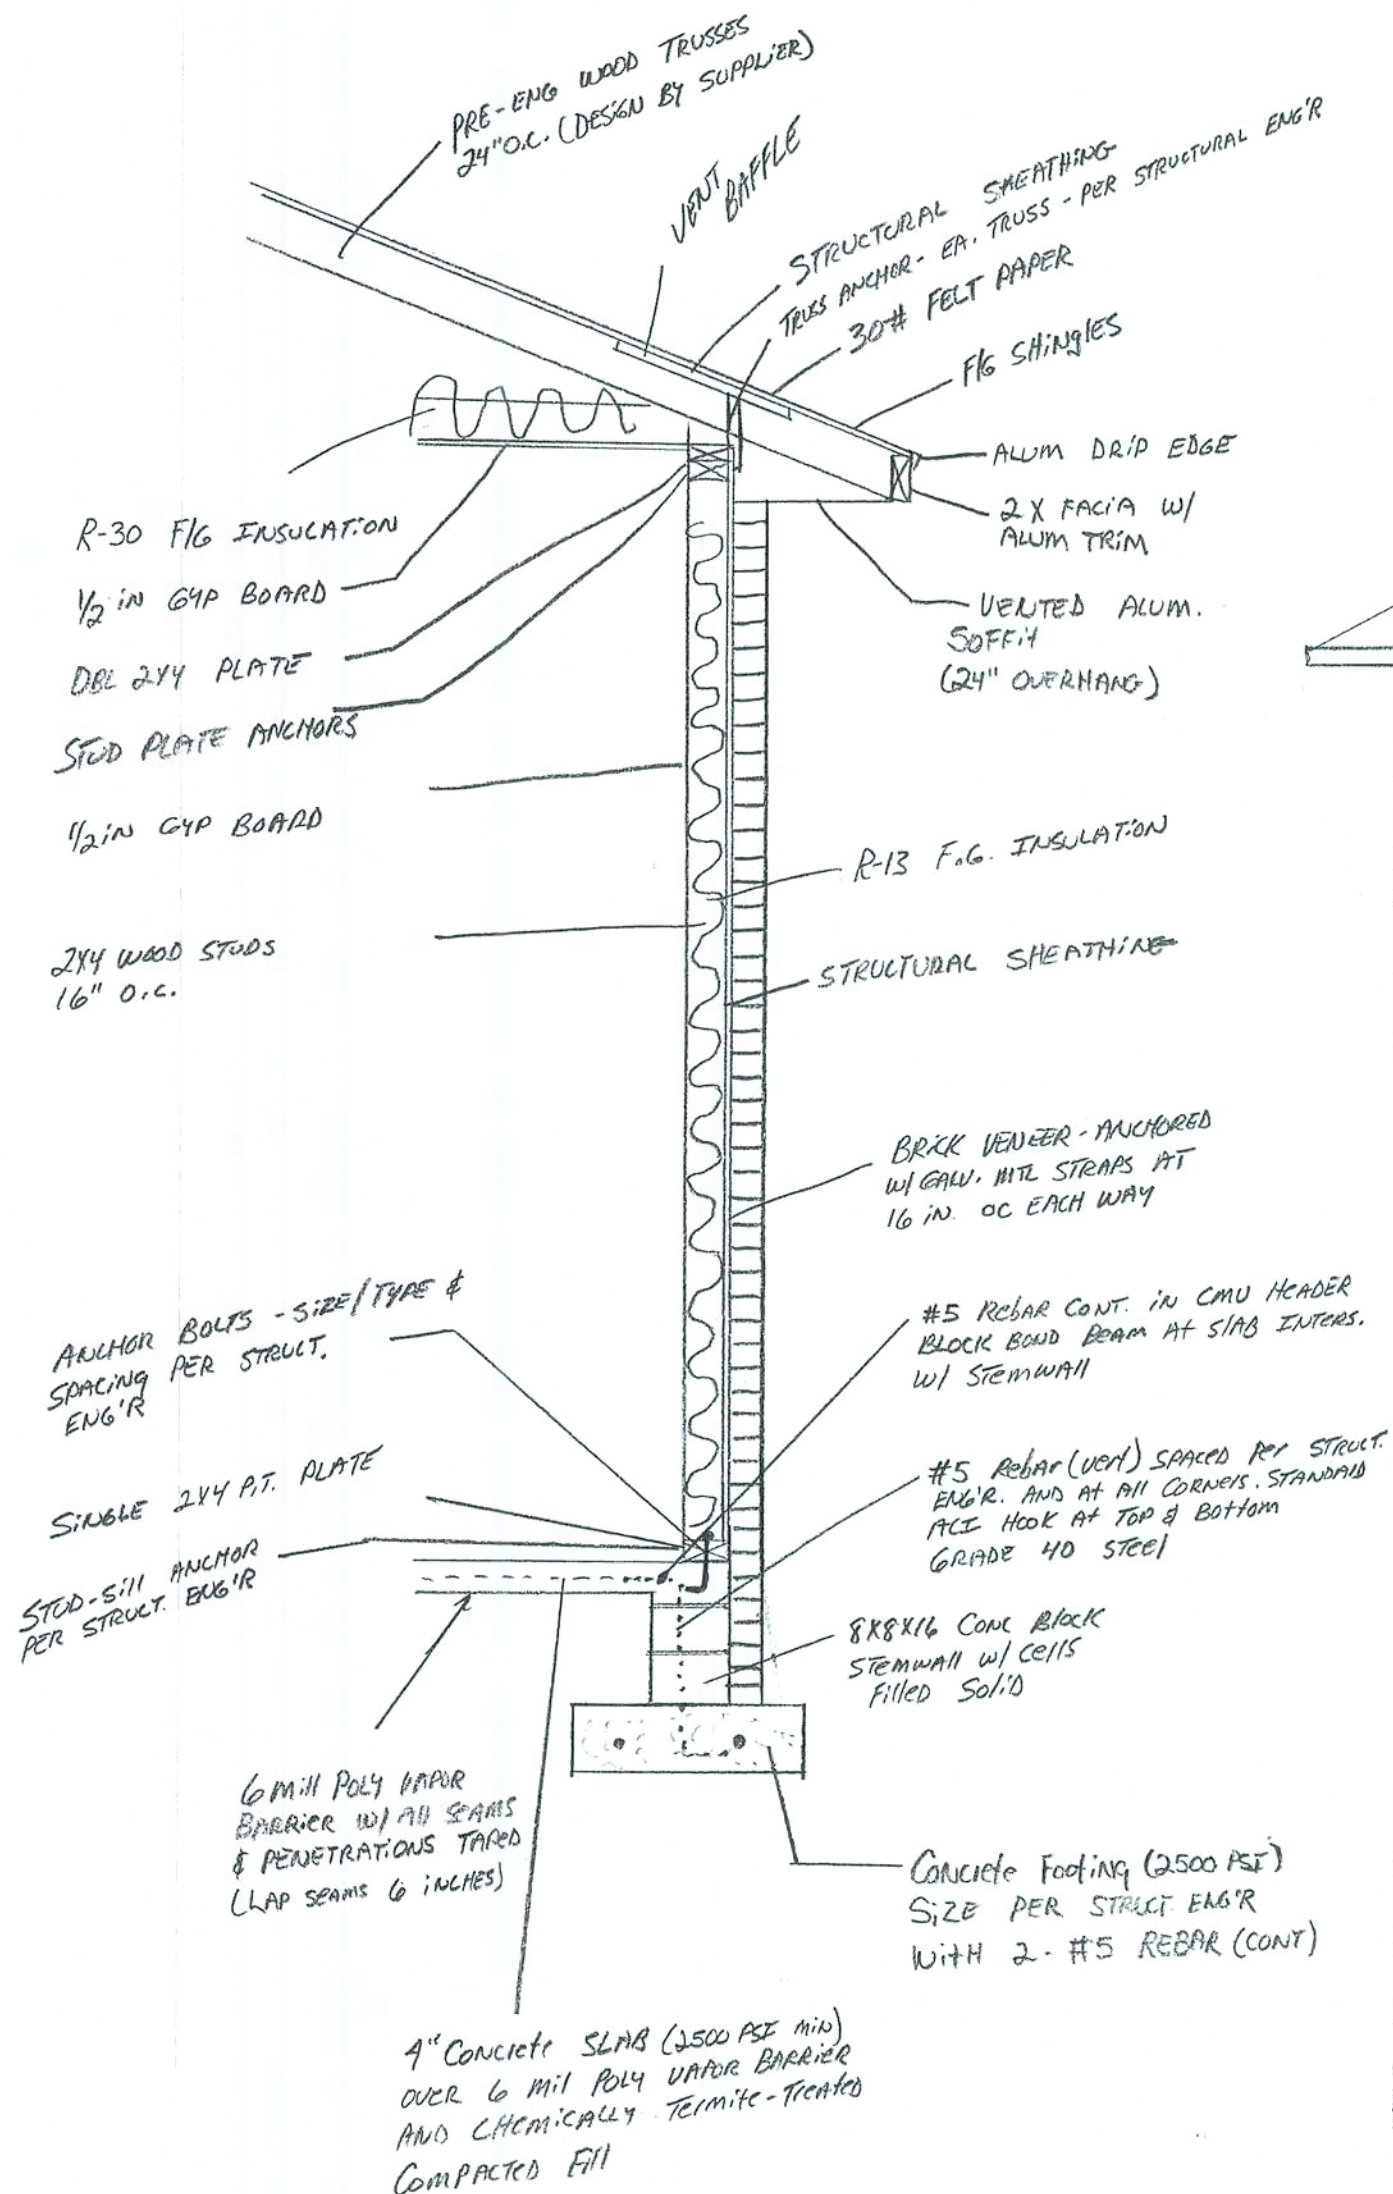


DESIGN WALL SECTION
 NON-STRUCTURAL DATA
 NOT TO SCALE

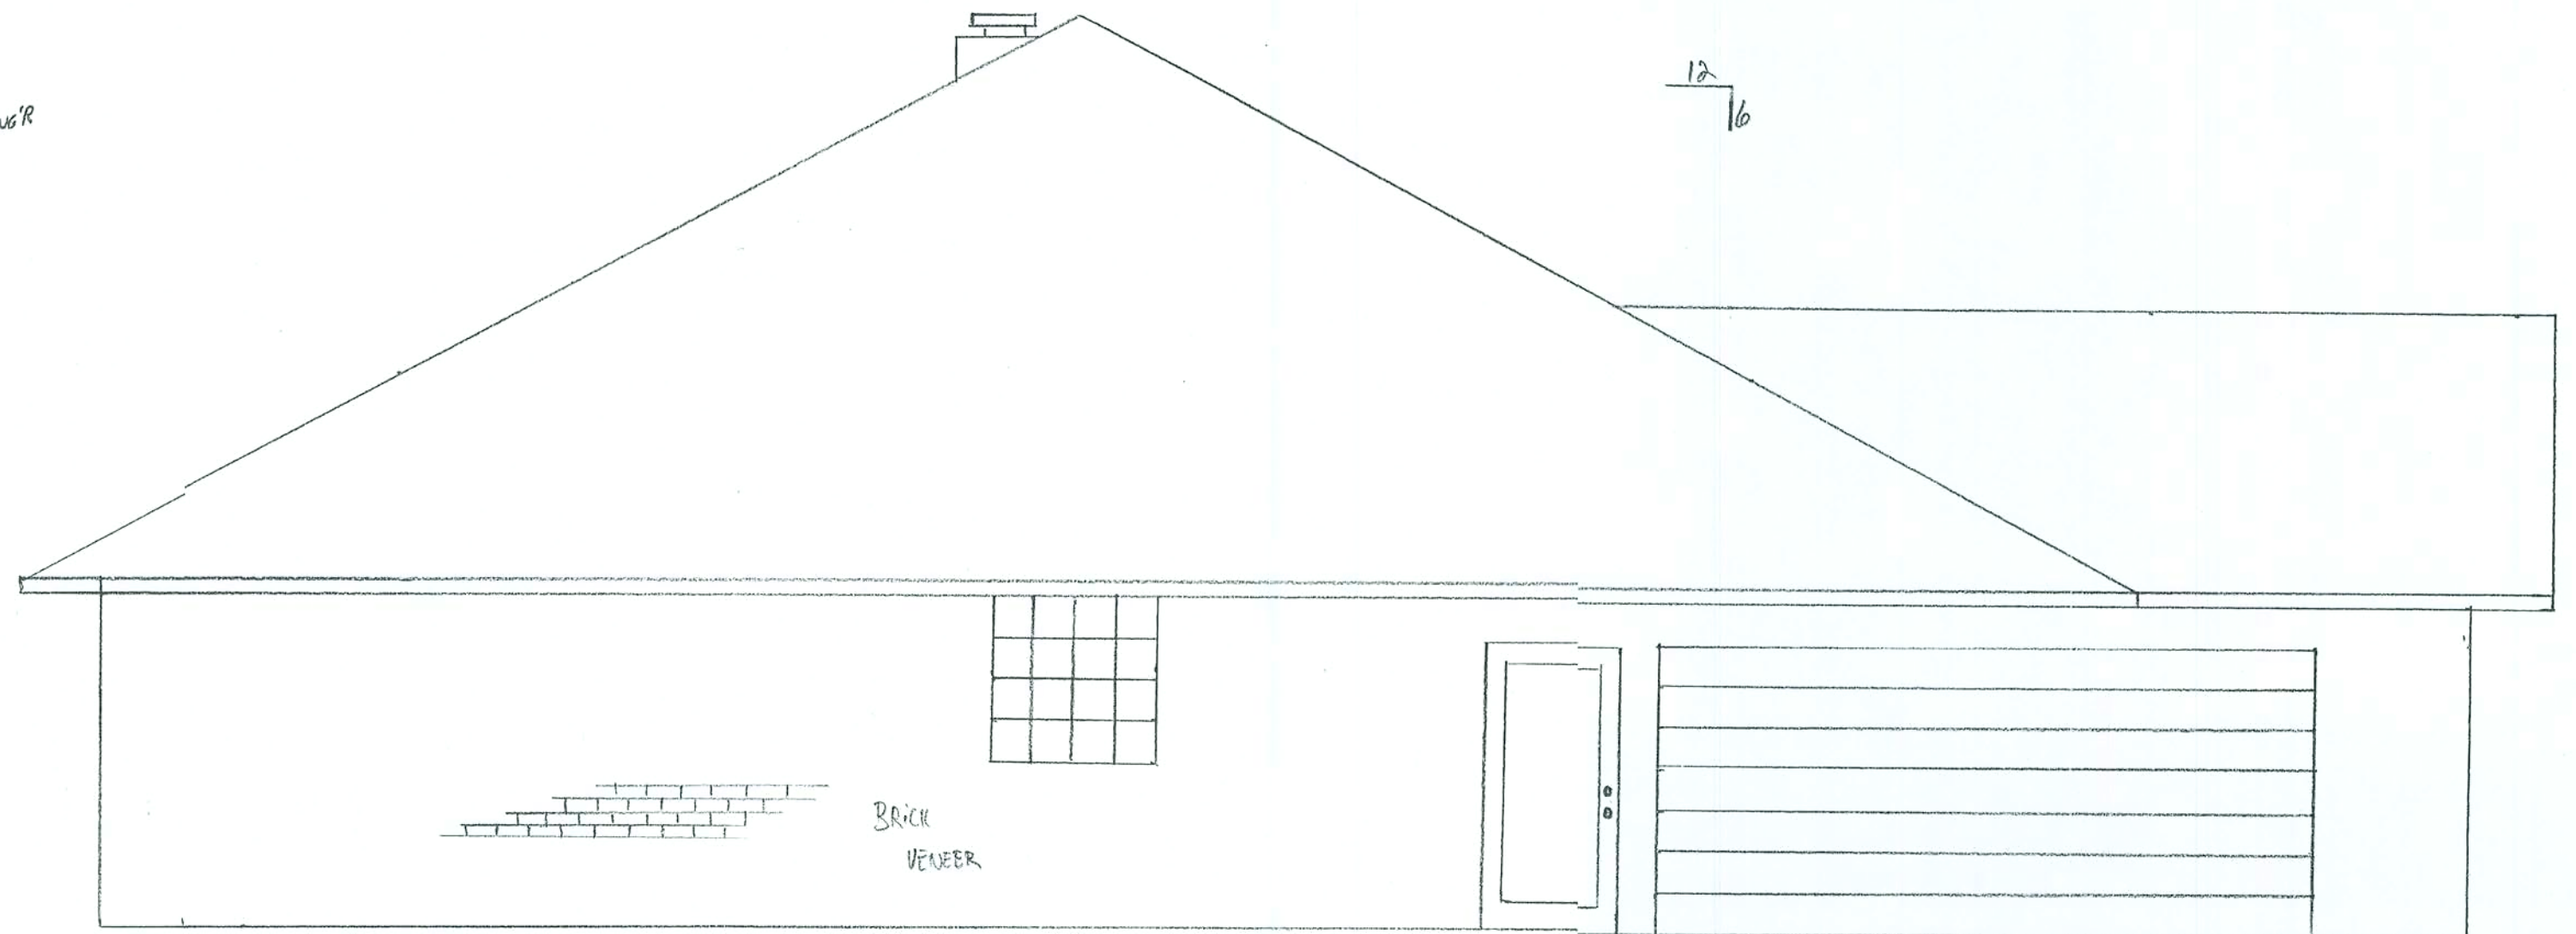

EAST ELEVATION

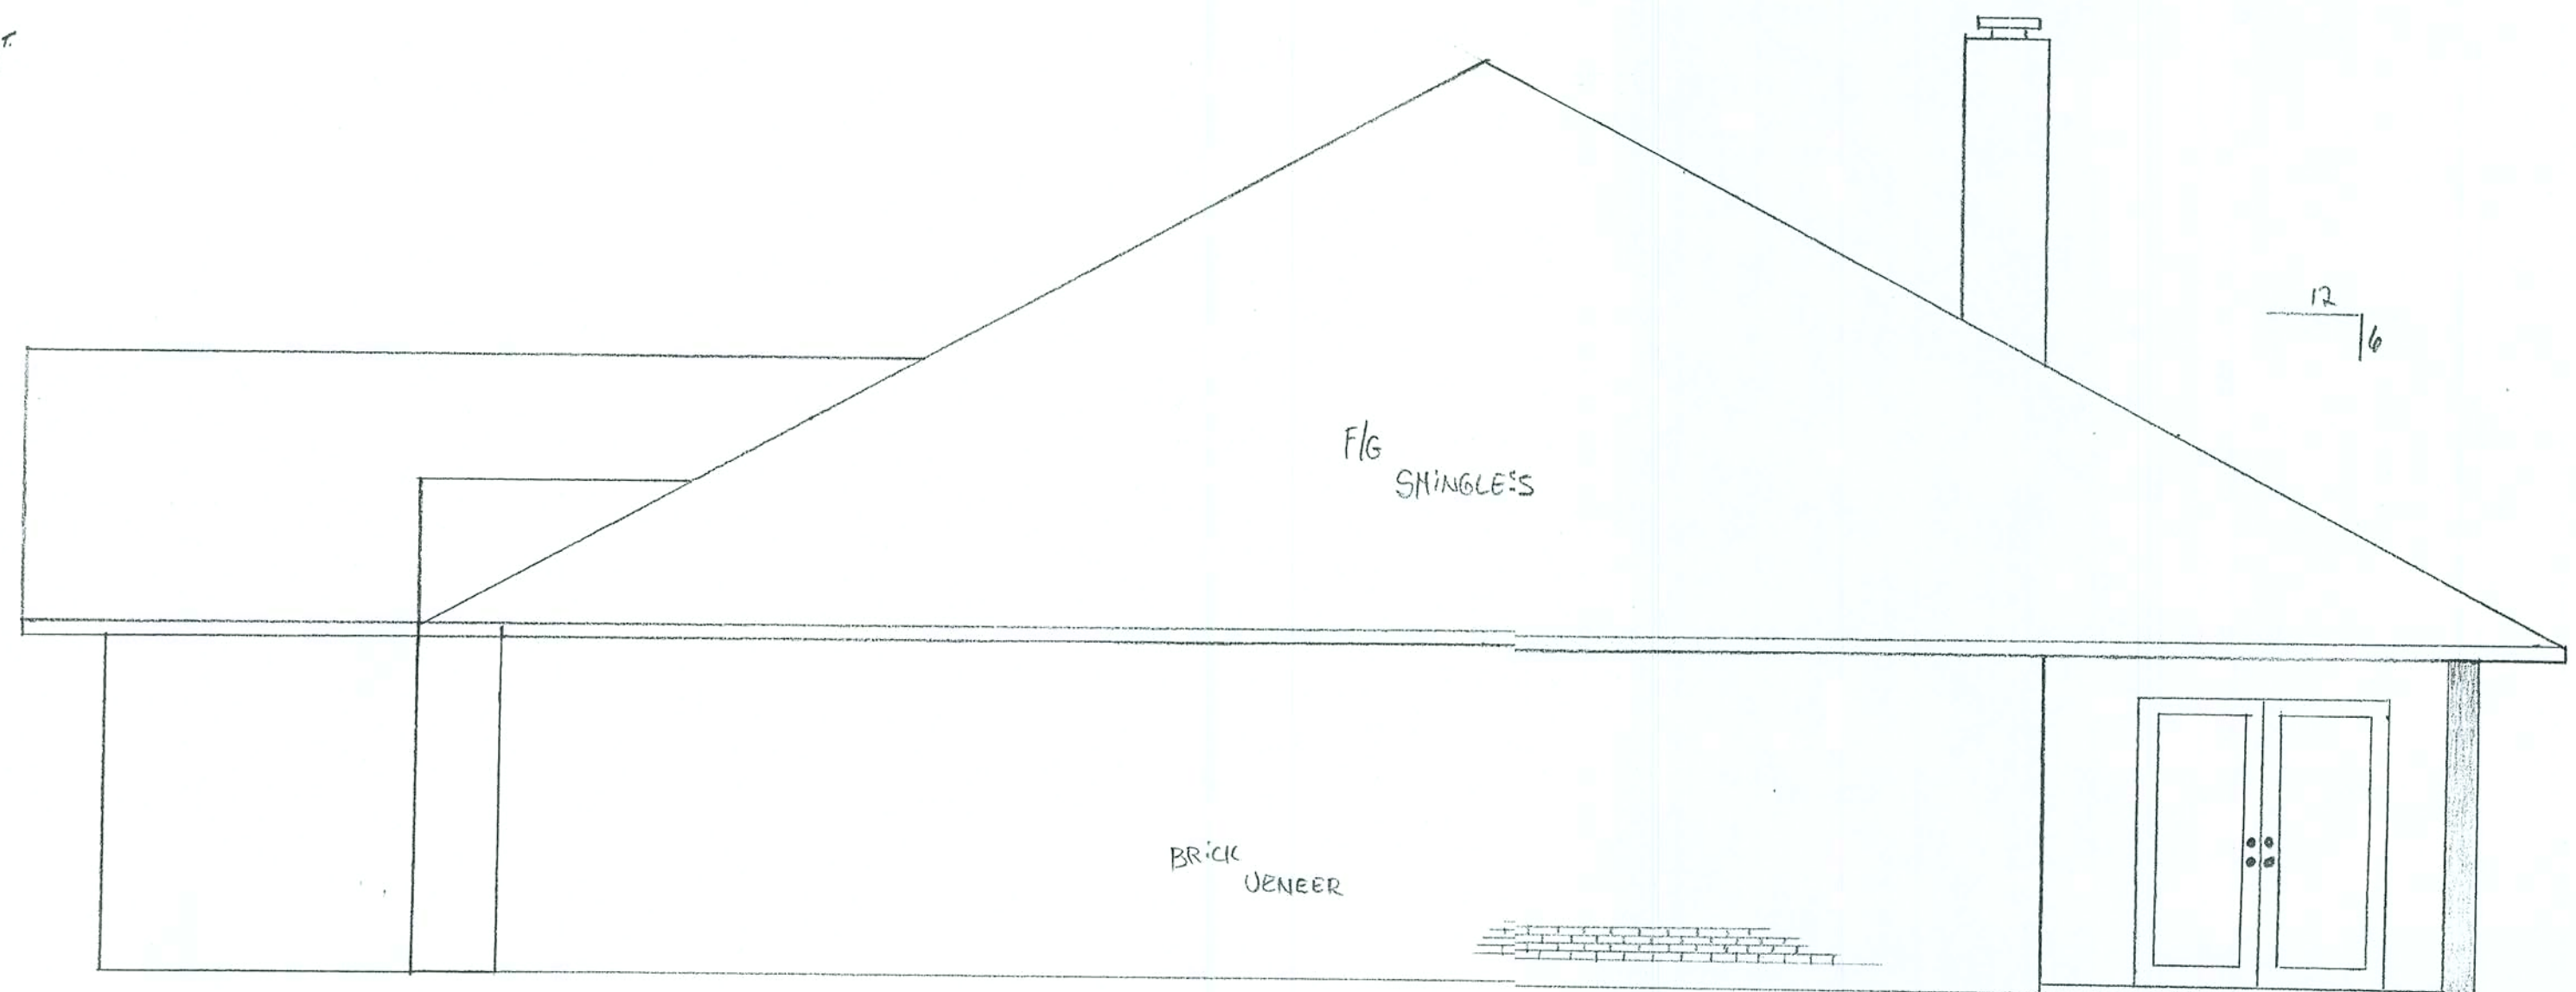


WEST ELEVATION

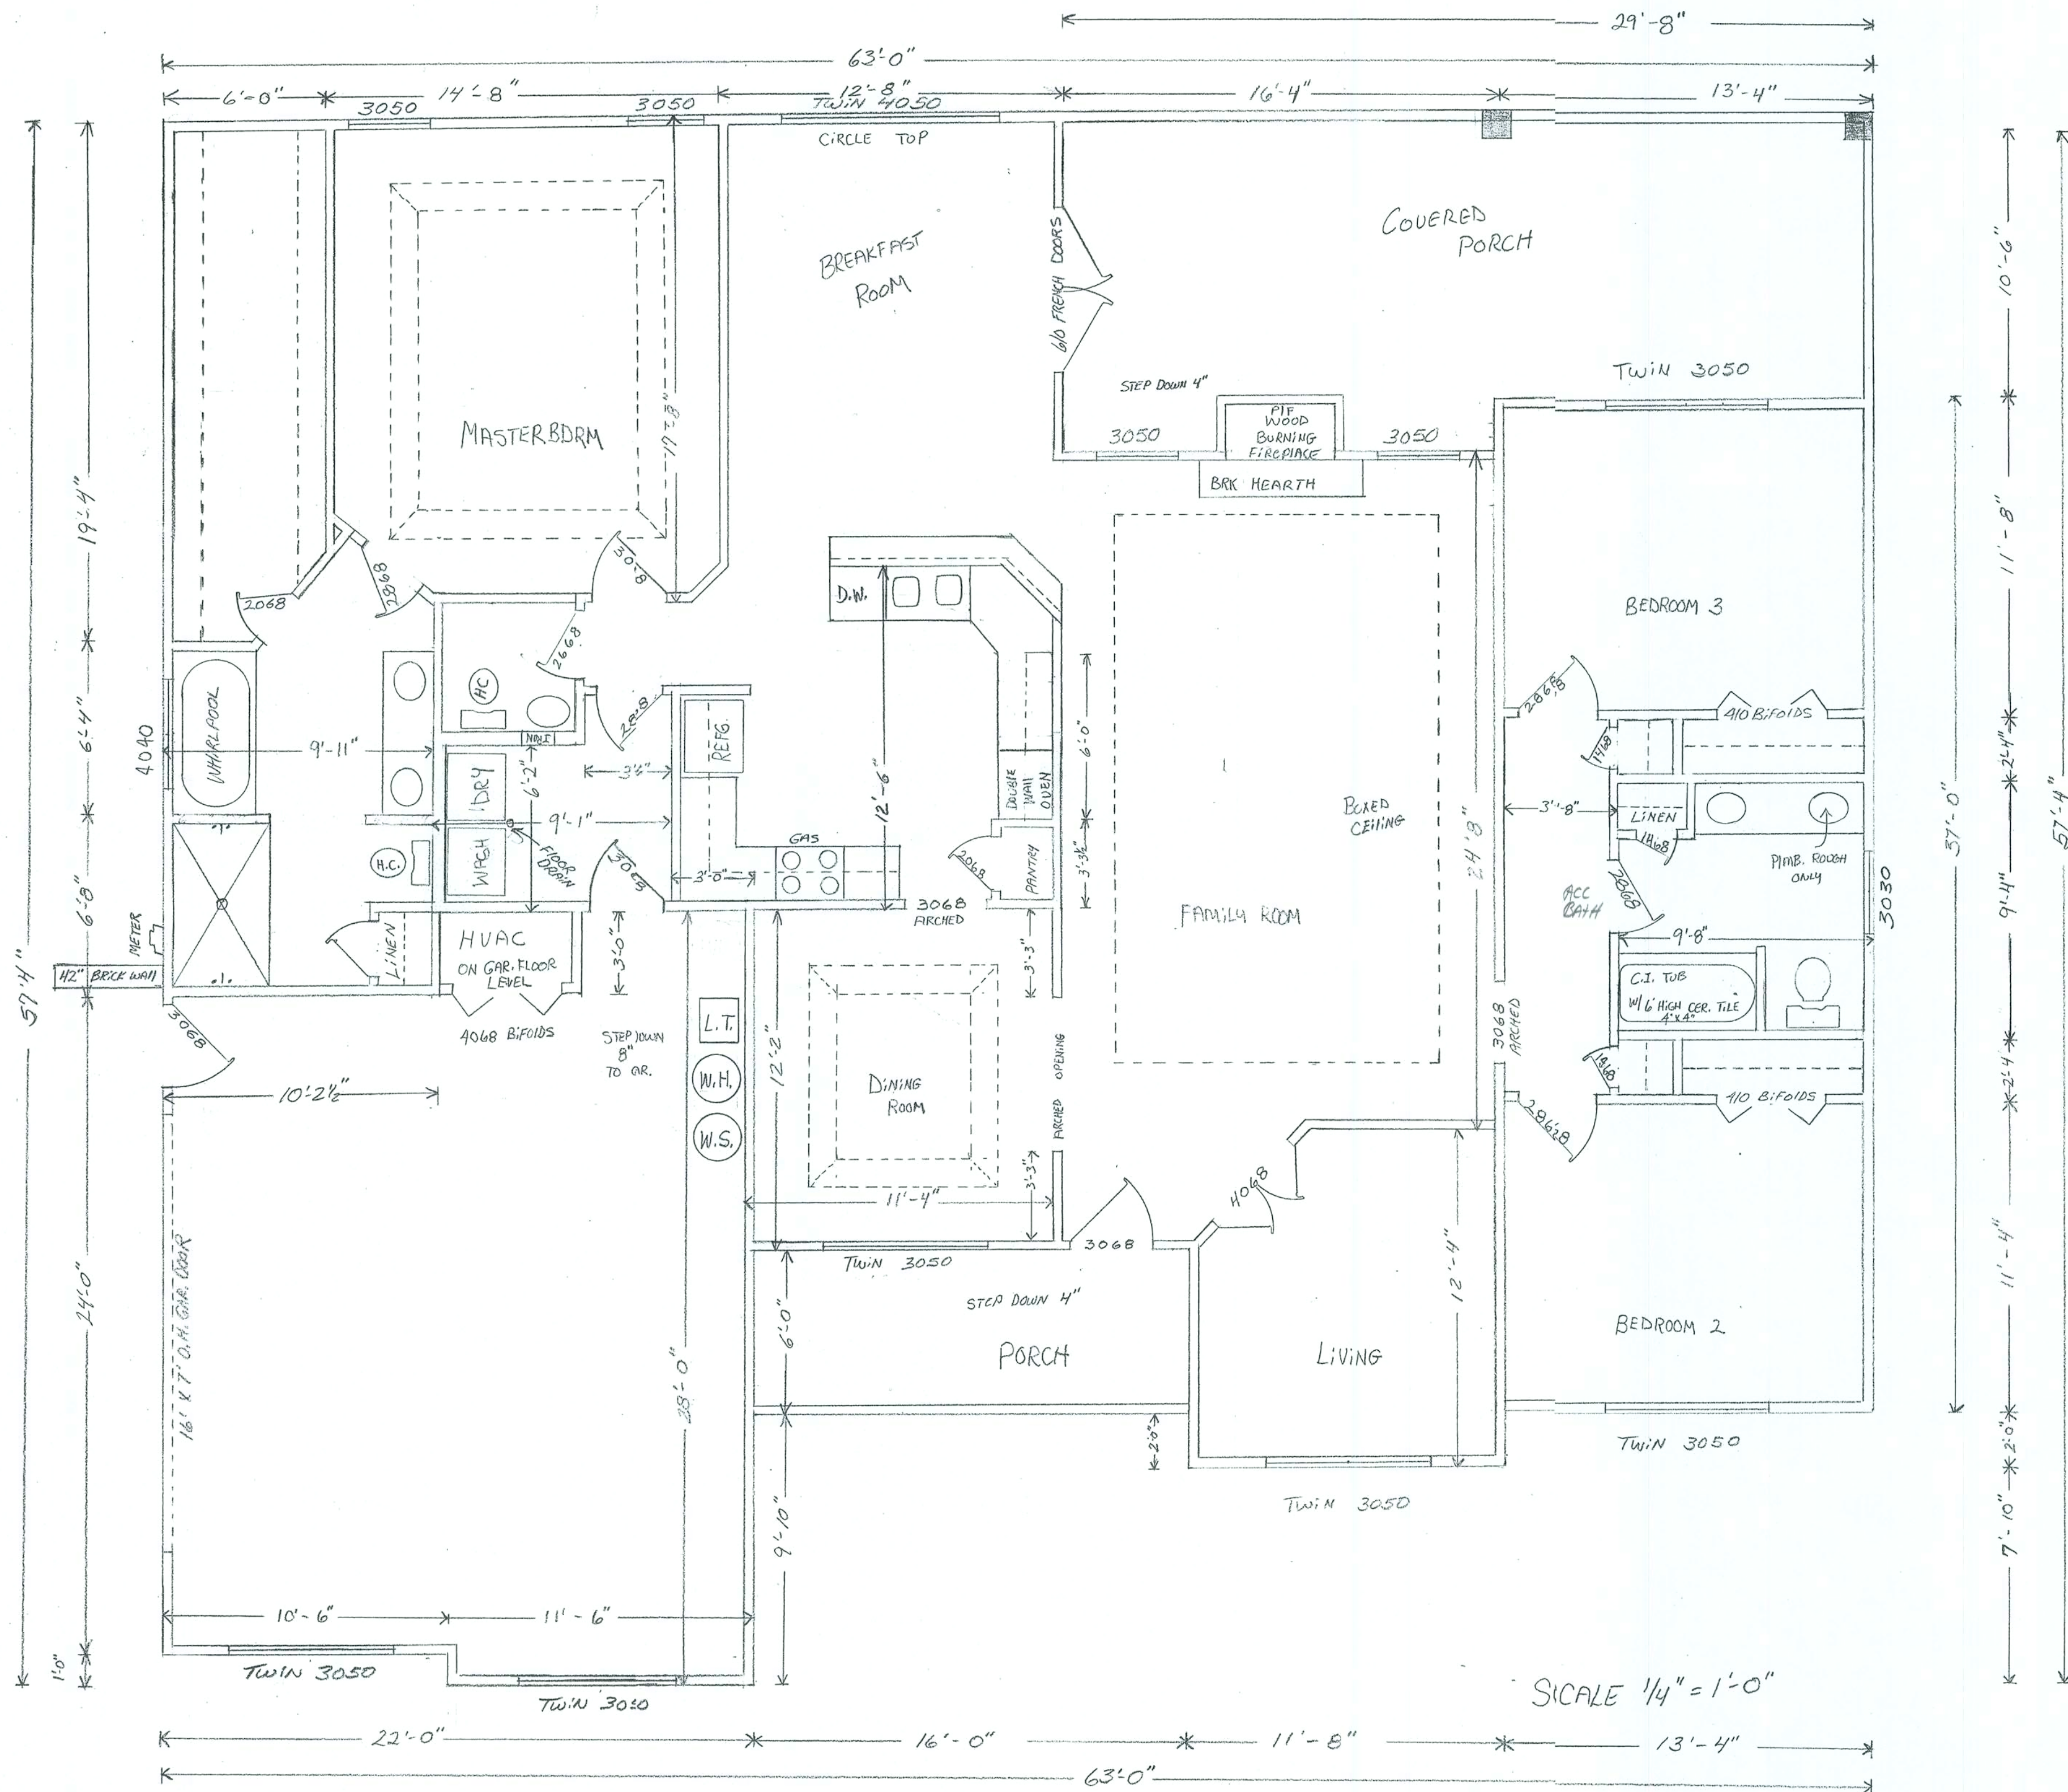

GARY JOHNSON CONST. INC.
P.O. BOX 1016
LAKE CITY, FL 32056-1016
(386) 752-3444

Heated 2197
FRONT PORCH 95
CUD PORCH 345
GAR 575

TOTAL 3212

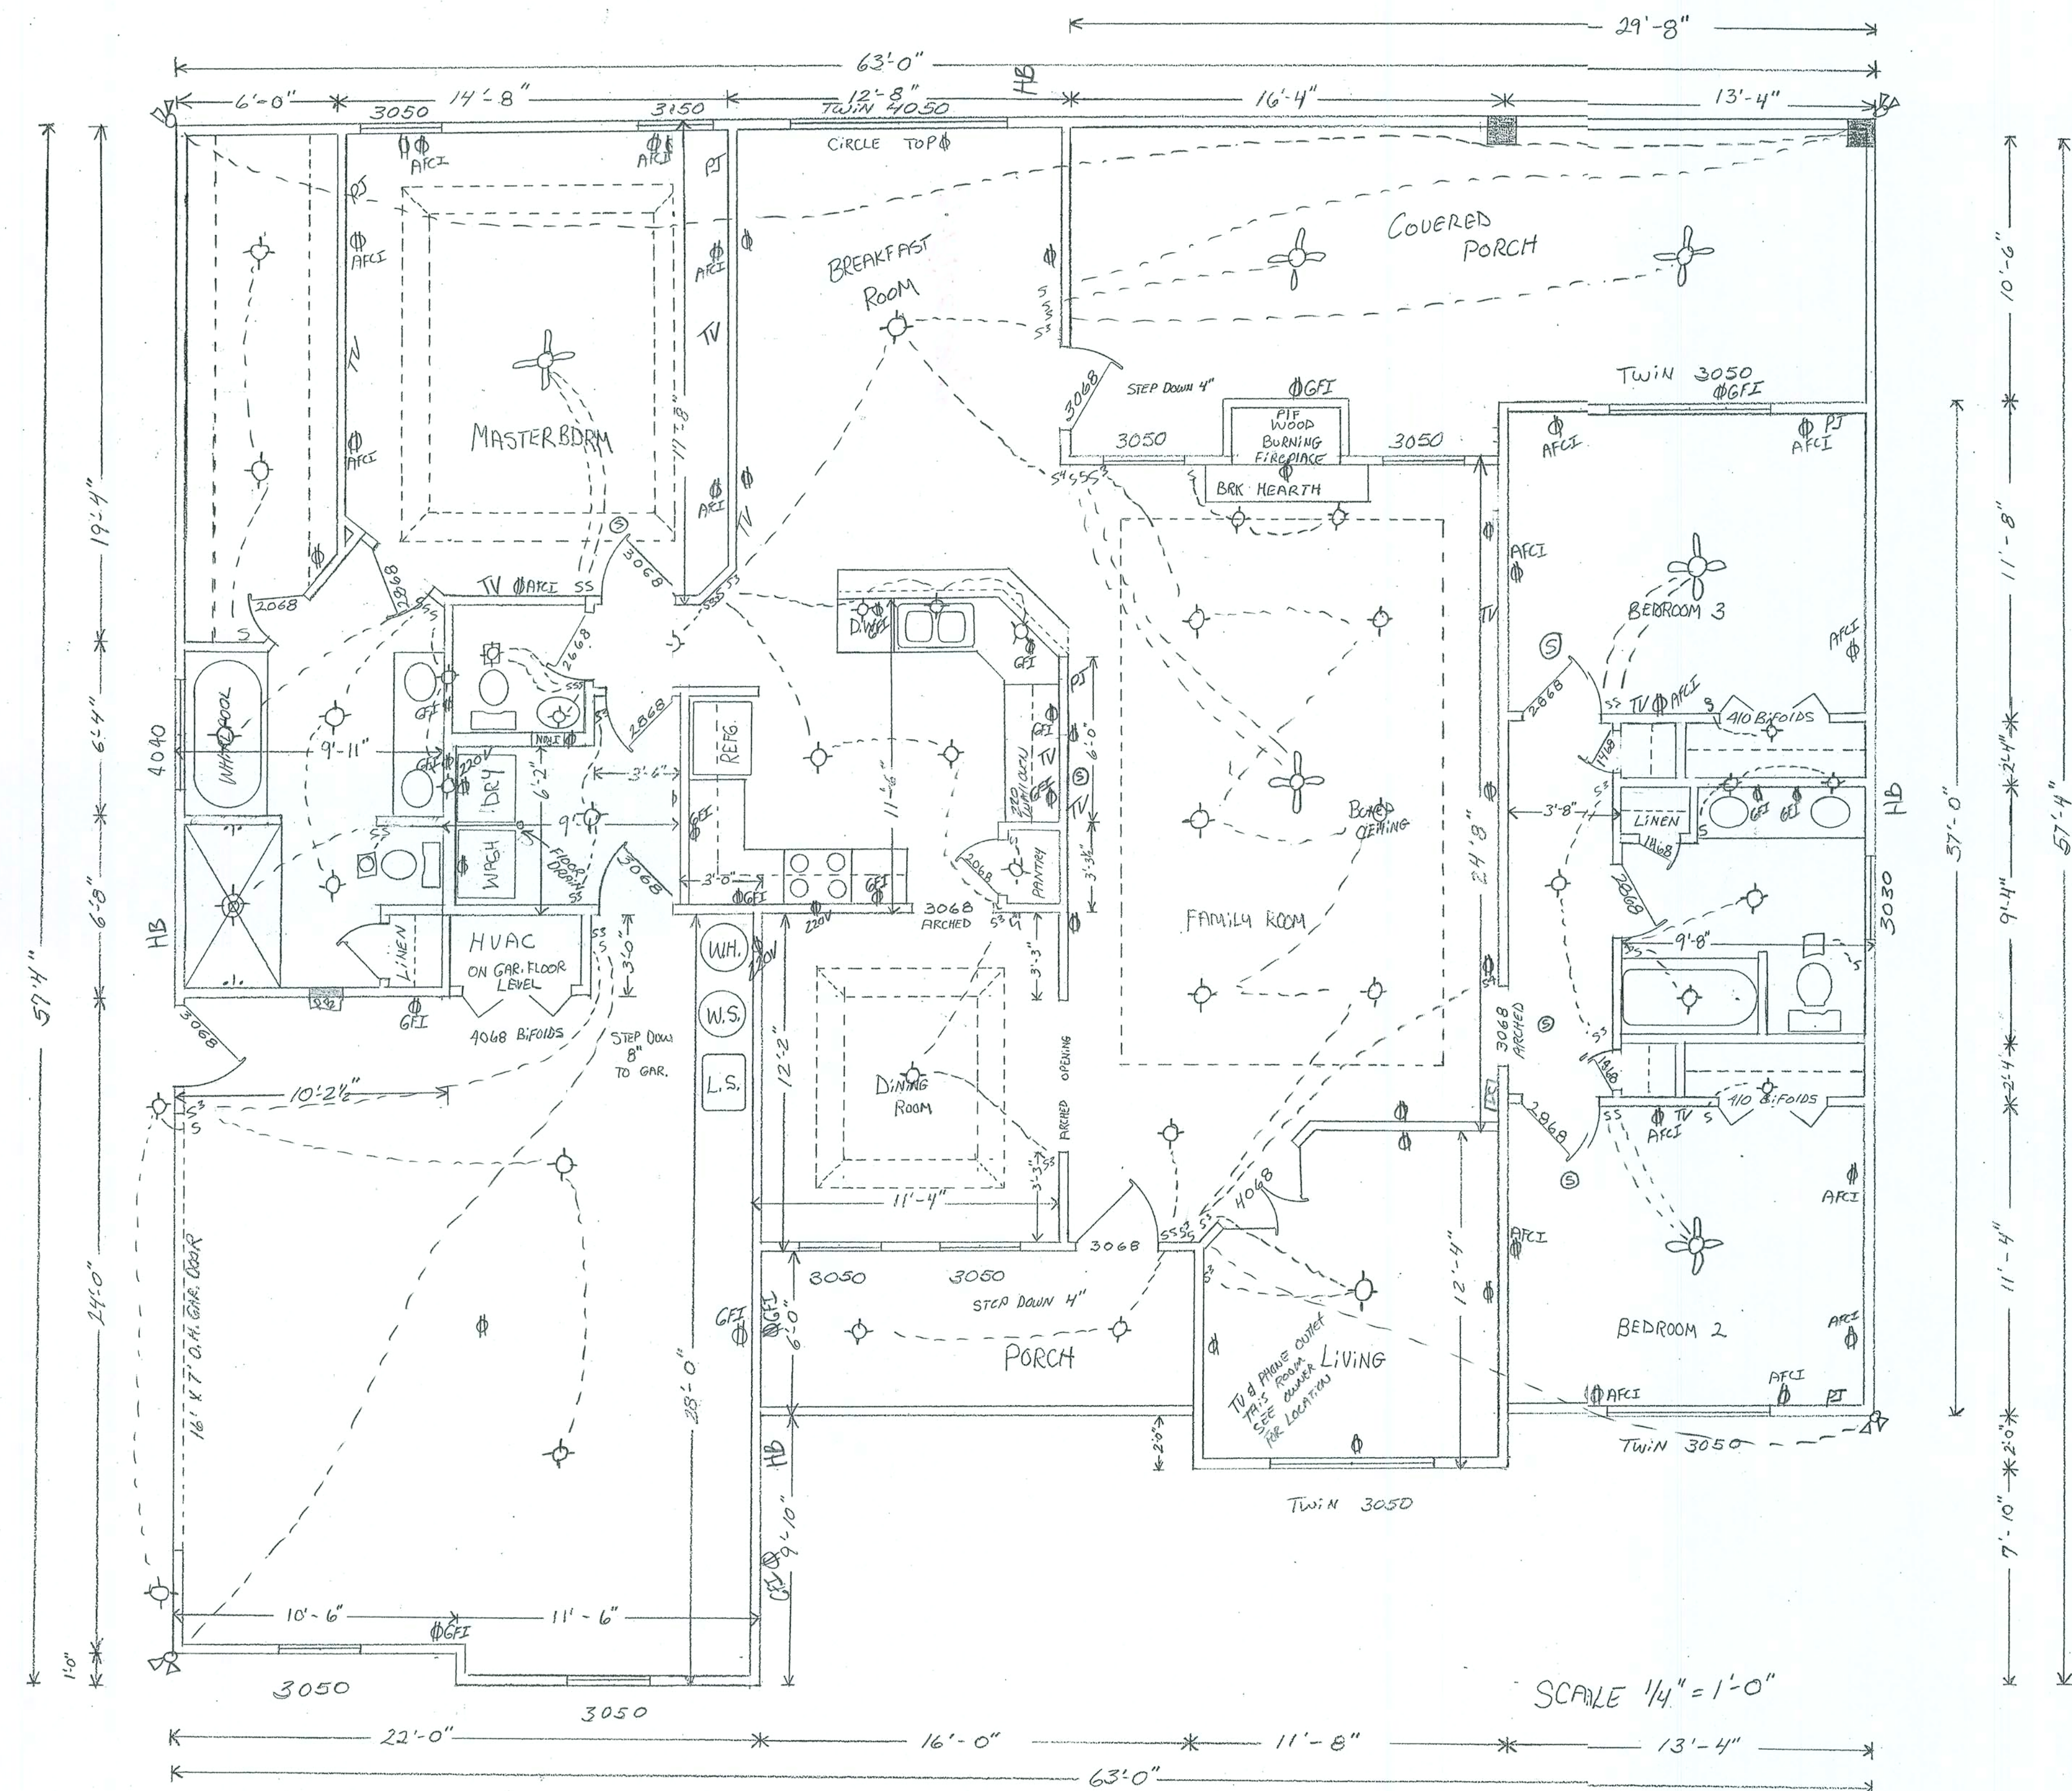

GARY JOHNSON CONST. INC.
 P.O. BOX 1016
 LAKE CITY, FL 32056-1016
 (386) 752-3444

ELEC
 LEGEND

- Cycling FAN
- Light Fixture
- Flood Light
- EXHAUST FAN
- SWITCH
- 3-WAY SWITCH
- RECEPT
- GFI
- AFCI
- 220 V
- SMOKE DET
- PHONE JACK
- TV
- DOOR CHIME

HEATED	2197
FRONT PORCH	95
CUD PORCH	345
GAR	575
TOTAL	3212

SCALE 1/4" = 1'-0"