


FOUNDATION NOTES:

- CONTRACTOR SHALL EXAMINE ROOF TRUSS PLAN (BY SUPPLIER) TO DETERMINE ANY ADDITIONAL BEARING REQUIREMENTS BEFORE FINALIZING THE FOUNDATION PLAN.
- ALL CONCRETE IS 2500 PSI STRENGTH (MIN.)
- VERIFY DIMENSIONS WITH FLOOR PLAN
- SITE ANALYSIS AND PREPARATION DATA IS NOT A PART OF THIS PLAN AND IS THE RESPONSIBILITY OF THE CONTRACTOR / OWNER.

- NOTE: ALL DETAILS & SECTIONS ON THIS SHEET ARE TO PROVIDE BASIC CONSTRUCTIONS DETAILS ONLY. ANY ADDITIONAL DETAILS PROVIDED WITH THE PROJECT ENGINEER'S STRUCTURAL DESIGN WILL PROVIDE AN ADDENDUM TO AND / OR SUPERCEDE THIS DATA.

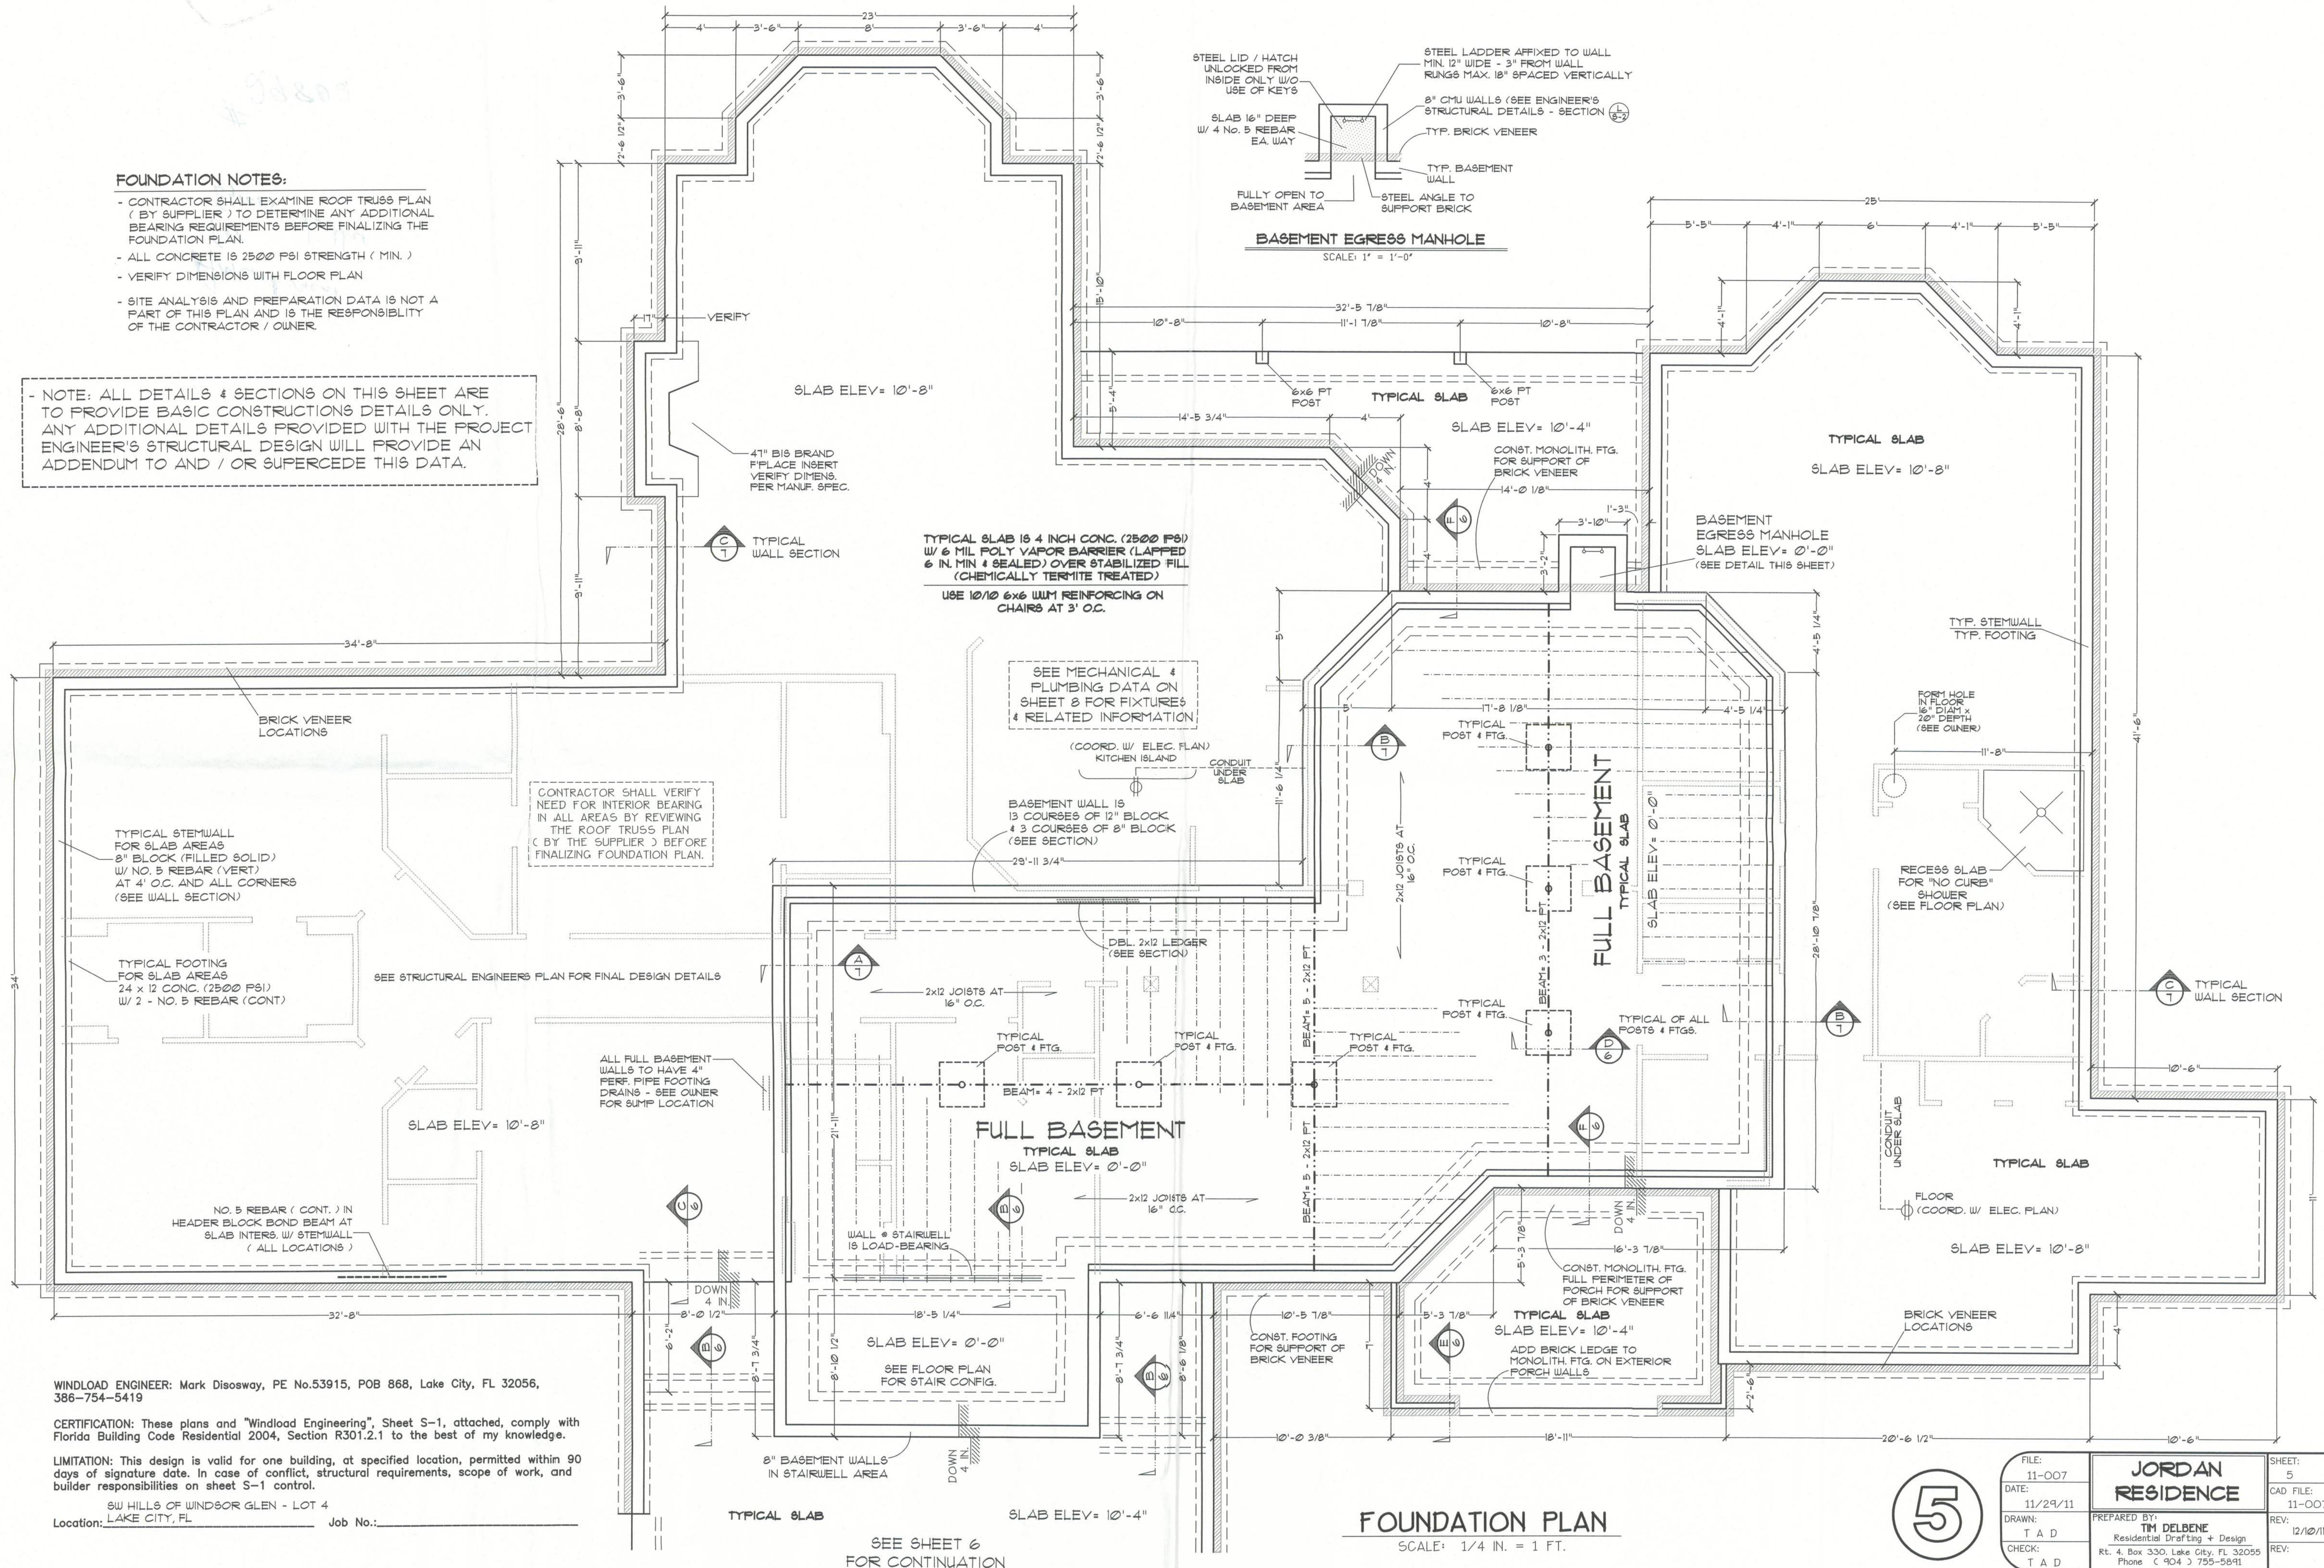

WINDLOAD ENGINEER: Mark Disosway, PE No.53915, POB 868, Lake City, FL 32056, 386-754-5419

CERTIFICATION: These plans and "Windload Engineering", Sheet S-1, attached, comply with Florida Building Code Residential 2004, Section R301.2.1 to the best of my knowledge.

LIMITATION: This design is valid for one building, at specified location, permitted within 90 days of signature date. In case of conflict, structural requirements, scope of work, and builder responsibilities on sheet S-1 control.

SW HILLS OF WINDSOR GLEN - LOT 4
Location: LAKE CITY, FL Job No.:

FOUNDATION PLAN

SCALE: 1/4 IN. = 1 FT.

5

FILE: 11-007	SHEET: 5
DATE: 11/29/11	CAD FILE: 11-007
DRAWN: T A D	PREPARED BY: TIM DELBENE
CHECK: T A D	Residential Drafting + Design
	Rt. 4, Box 330, Lake City, FL 32055
	Phone (904) 755-5891
	REV: 12/10/11