


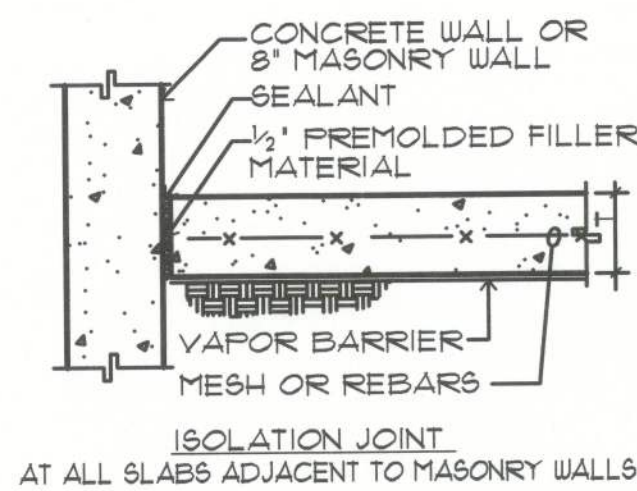


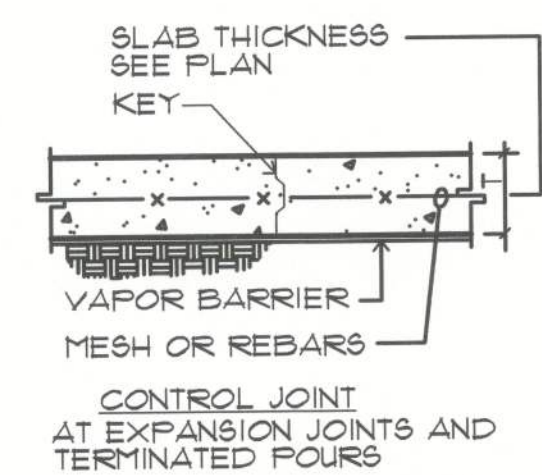


DETAIL A
NO SCALE

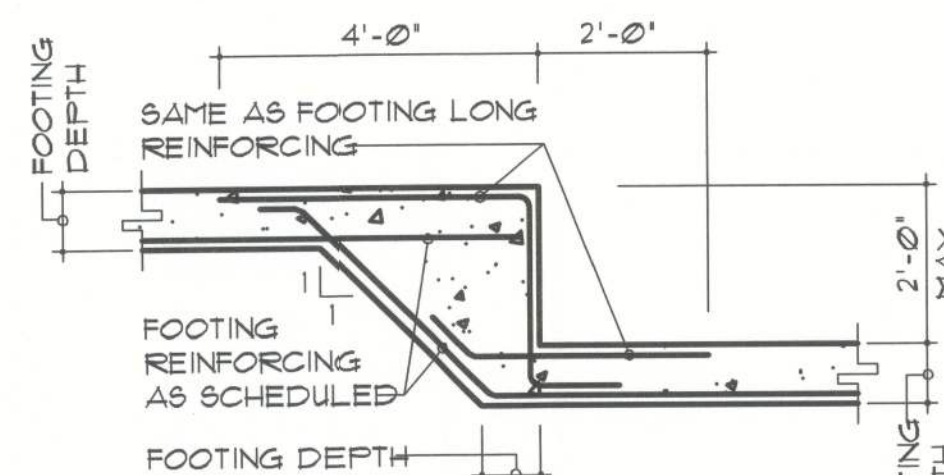


DETAIL B
NO SCALE

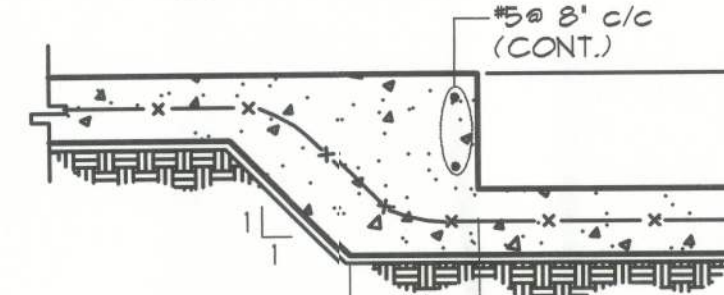


DETAIL D
NO SCALE

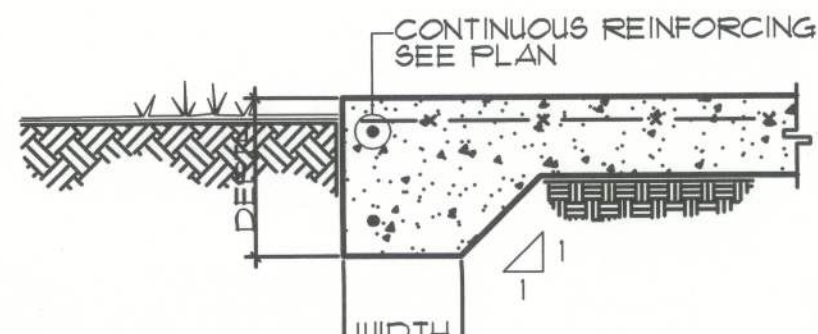

DETAIL C
NO SCALE

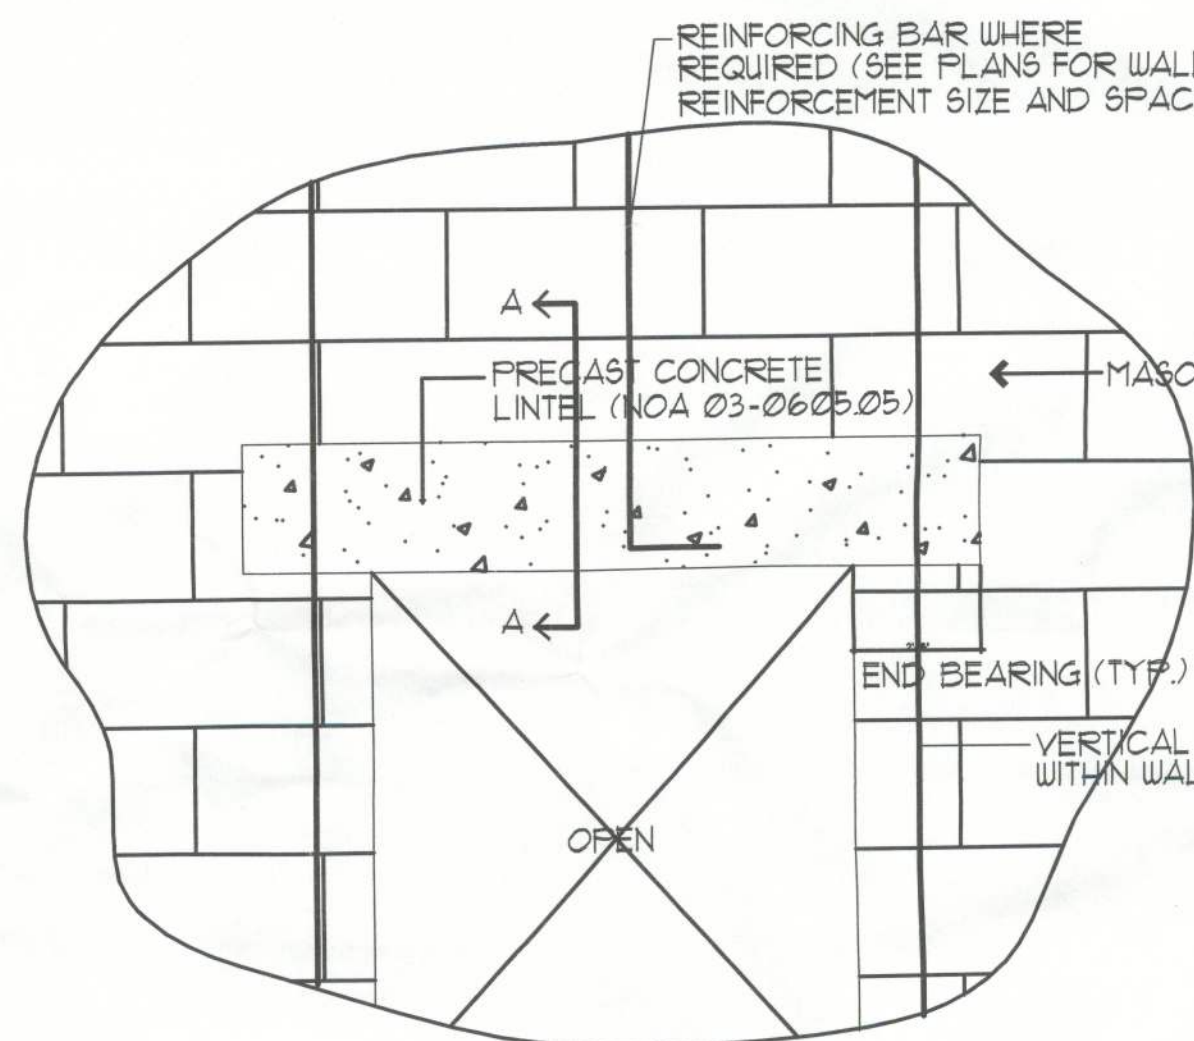

DETAIL E
SCALE: 1"=1'-0"

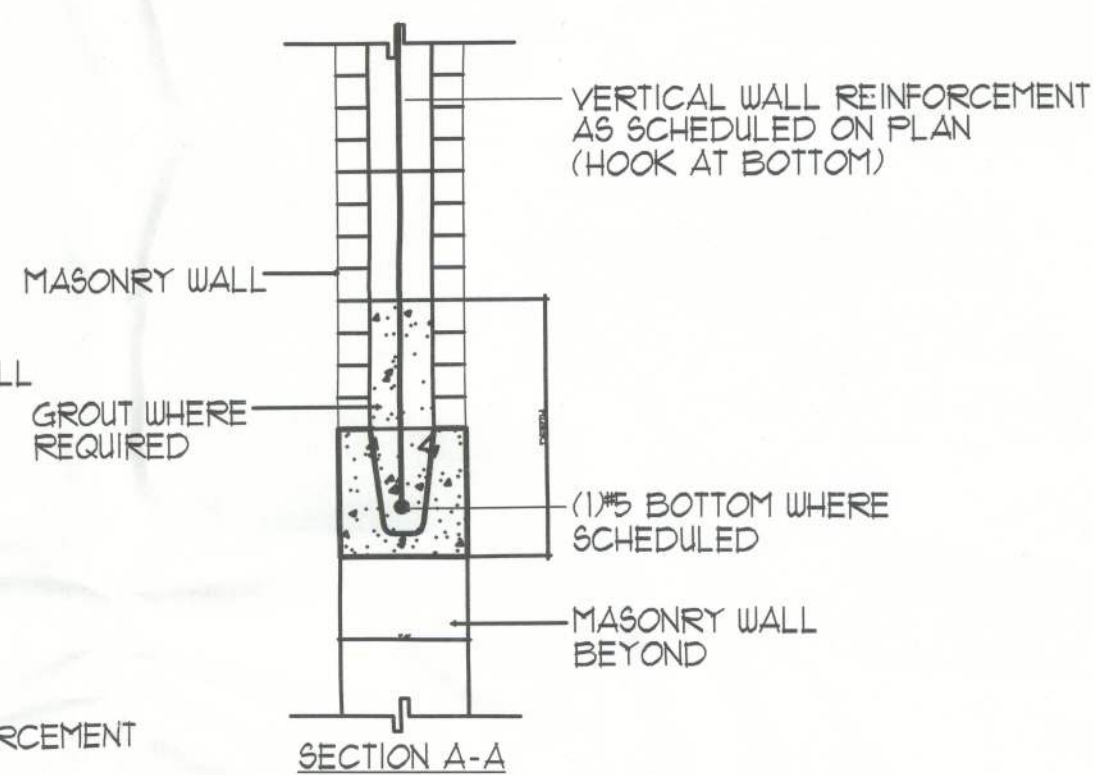

MAXIMUM WIDTH OF OPENING (F.L.)	LINTEL	REINFORCEMENT	REMARKS
3'-10"	8U8	—	UNFILLED
5'-2"	8F12	(1)5B	FILLED
6'-0"	8F16	(1)5B	FILLED


WIDTH (8')—8F16—DEPTH (16')
FILLED WITH GROUT
(U=UNFILLED)

FOOTING SCHEDULE

MARK	SIZE	REINFORCEMENT	REMARKS
UF-16	1'-4"x1'-0"xCONT.	(2)5 B. (CONT.)	
UF-20	1'-8"x1'-0"xCONT.	(2)5 B. (CONT.)	
F-4040	4'-0"x4'-0"x1'-0"	(4)5 B. EA. WAY	

STEEL COLUMN SCHEDULE

MARK	STEEL COLUMN			REMARKS
	SIZE	BASE PLATE	CAP PLATE	
ST1	TS 4x4x3/16	SEE DETAIL	SEE DETAIL	
ST2				

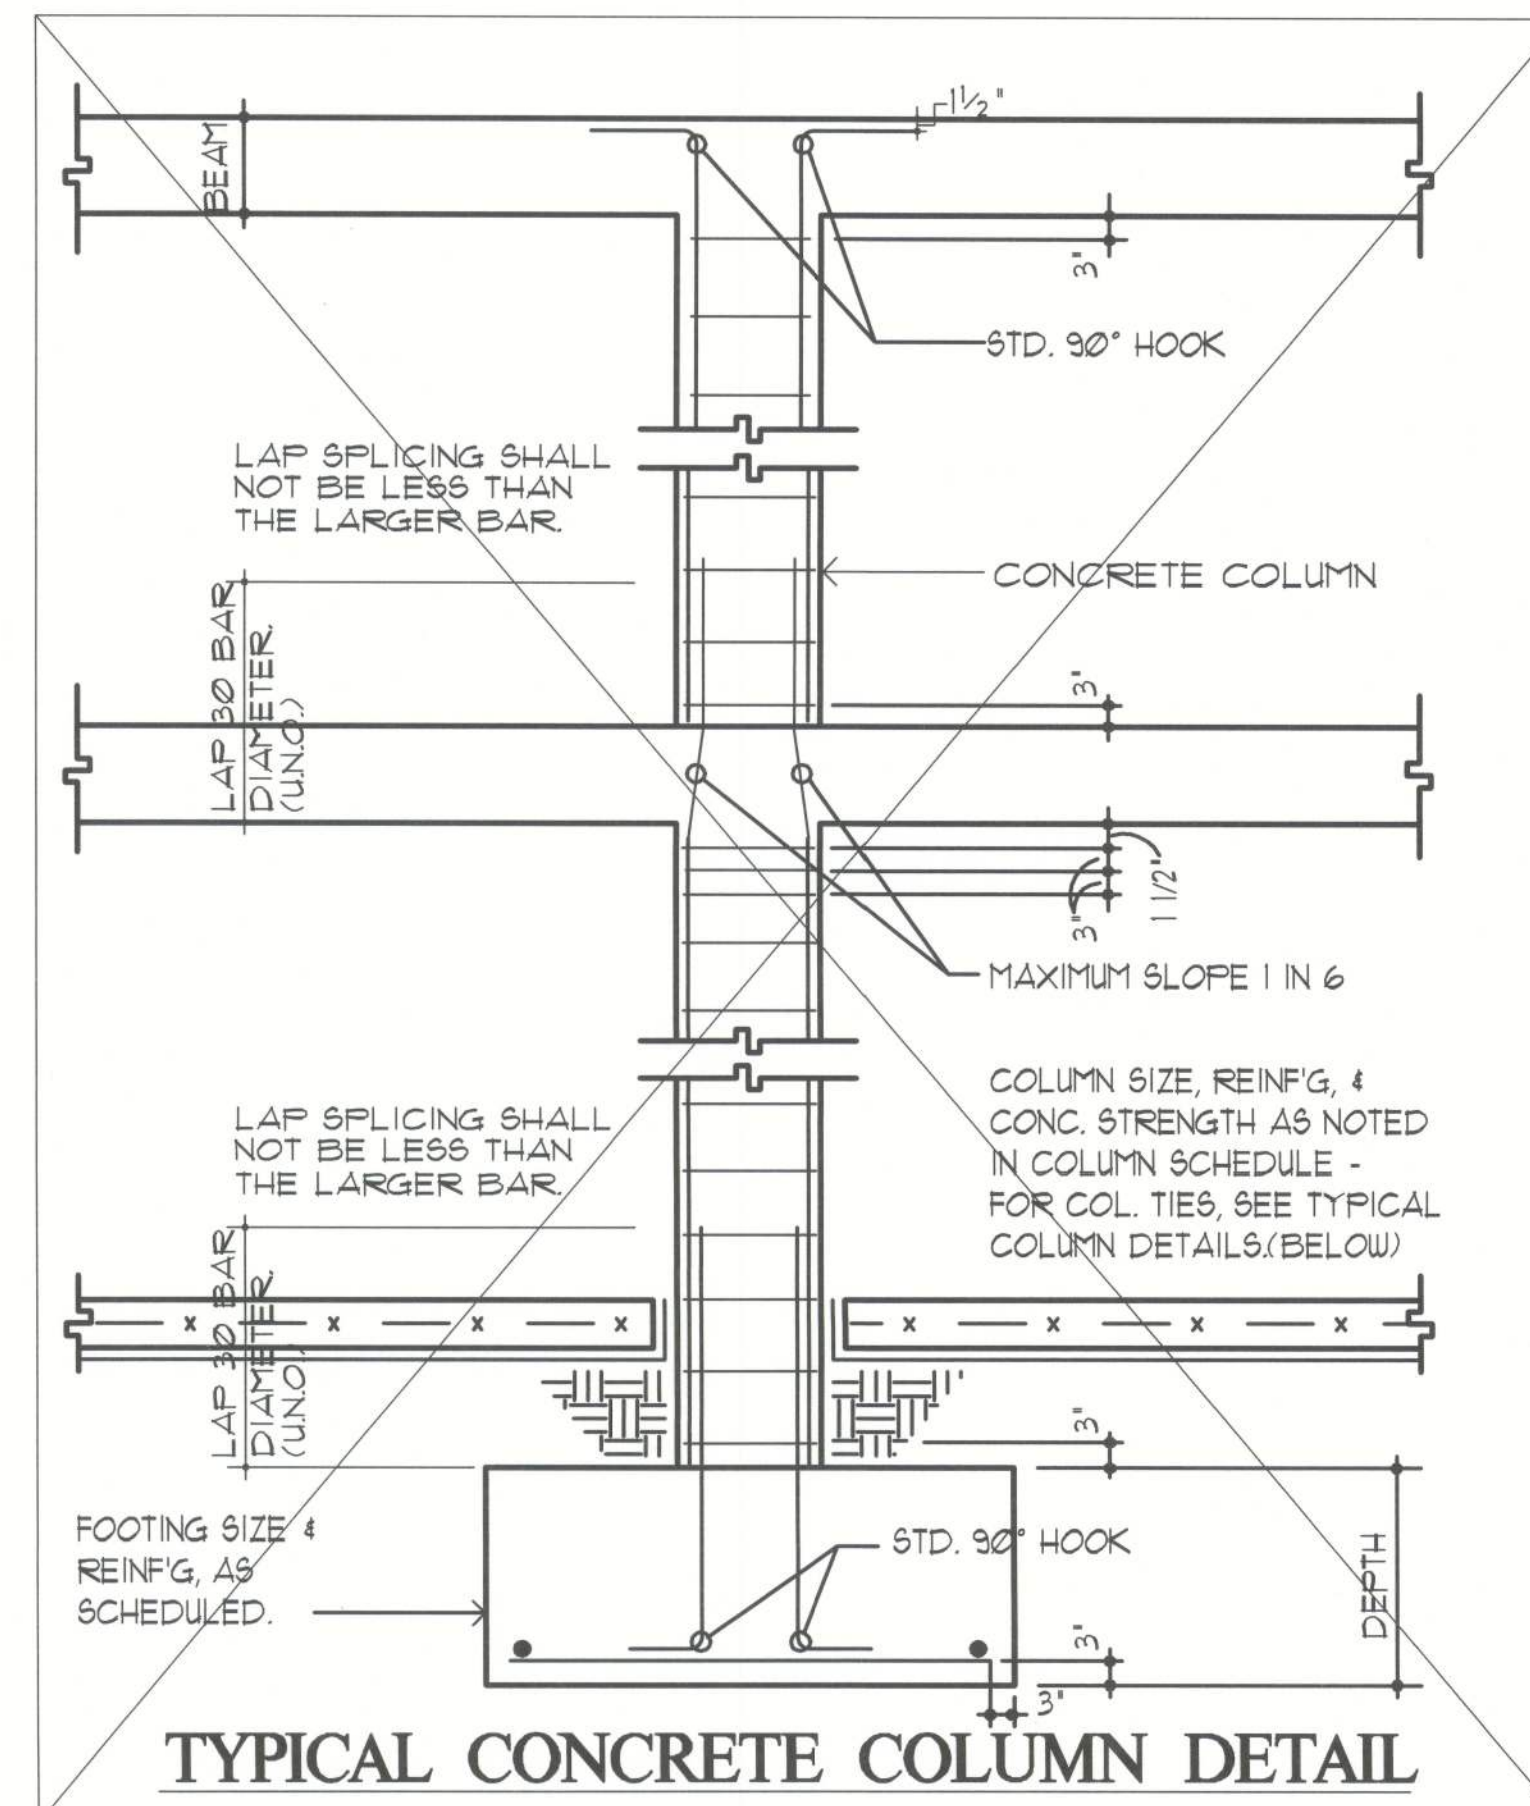

(NOT USED)



Florida Licenses: AR0008515 / AA26001883
5794 Bird Road, # 225 Miami, Florida 33155
Tel 305.665.5500 / Fax 305.665.5800

seal:

consultants:



Copyright notice:
All graphic and written material appearing herein are instruments of the Architect's service for use on this project, and are protected under the Architectural Works Copyright Protection Act of 1990. The material may not be duplicated, used, reprinted or disclosed without the prior written consent of John R.F. Porfiri, Architect.
© 2010 John R.F. Porfiri, Porfiri Architecture & Consulting, LLC

New Residence for
Mr. & Mrs. Wade Schile
319 Singleton Terrace, Columbia County, Florida

Date: July 14, 2011

Project no.
Drawn: JRFP
Checked: JRFP
Revisions:

Sheet title:
SCHEDULES/DETAILS
Sheet no.

S101