




Bryan Residence

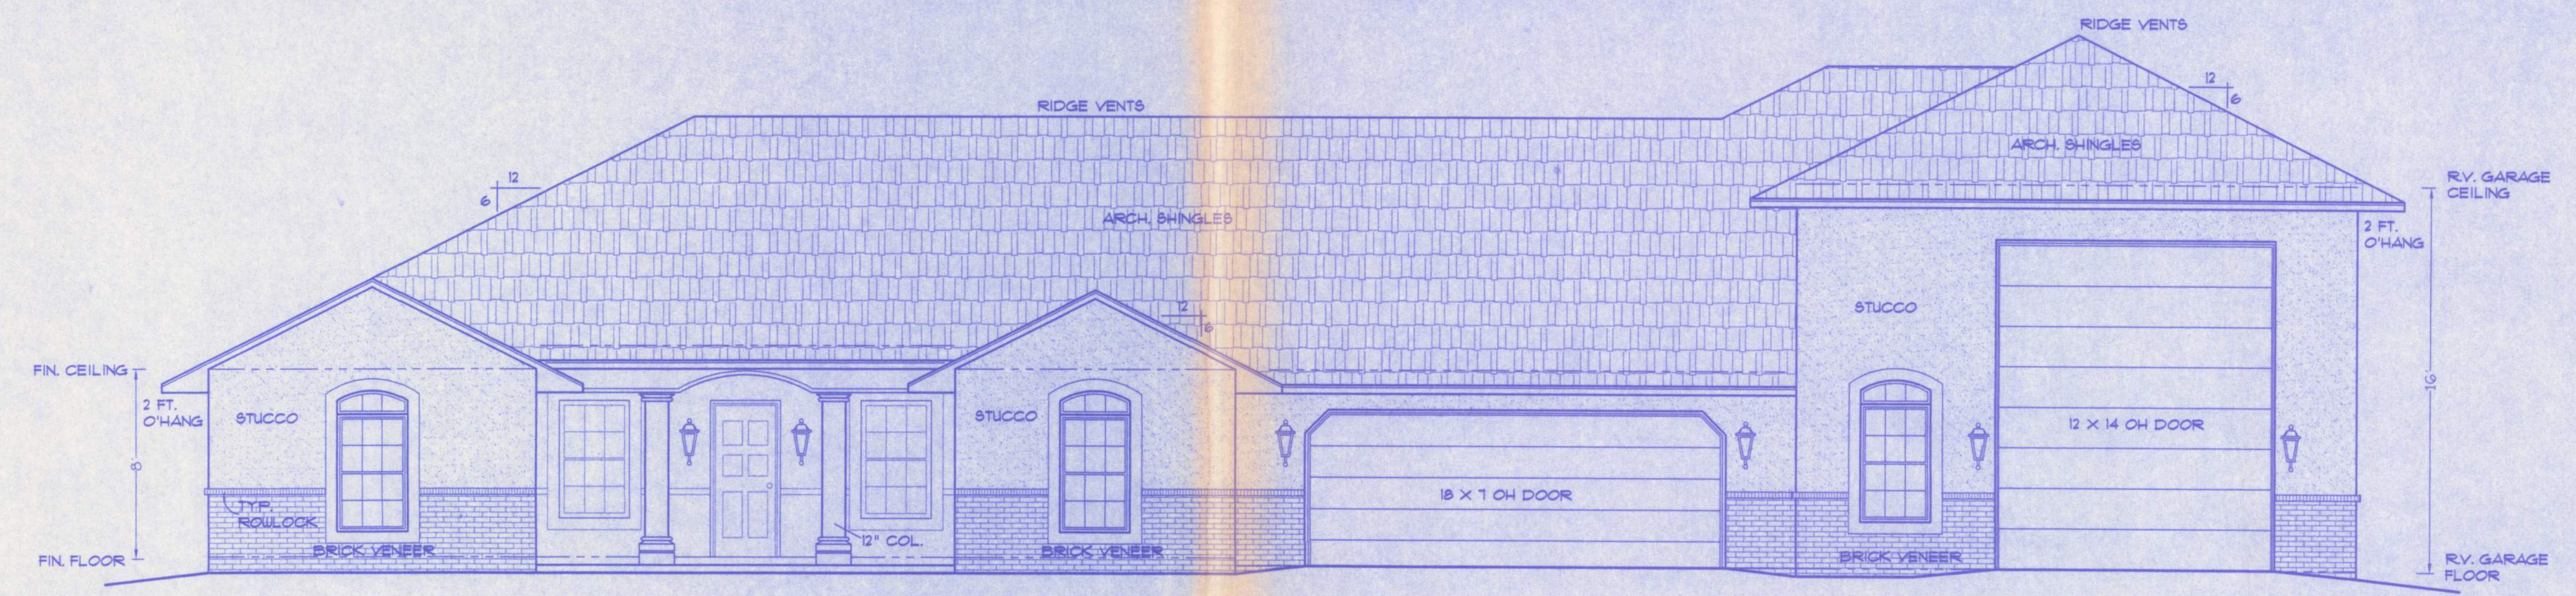

FRONT ELEVATION
SCALE: 1/4 IN. = 1 FT.

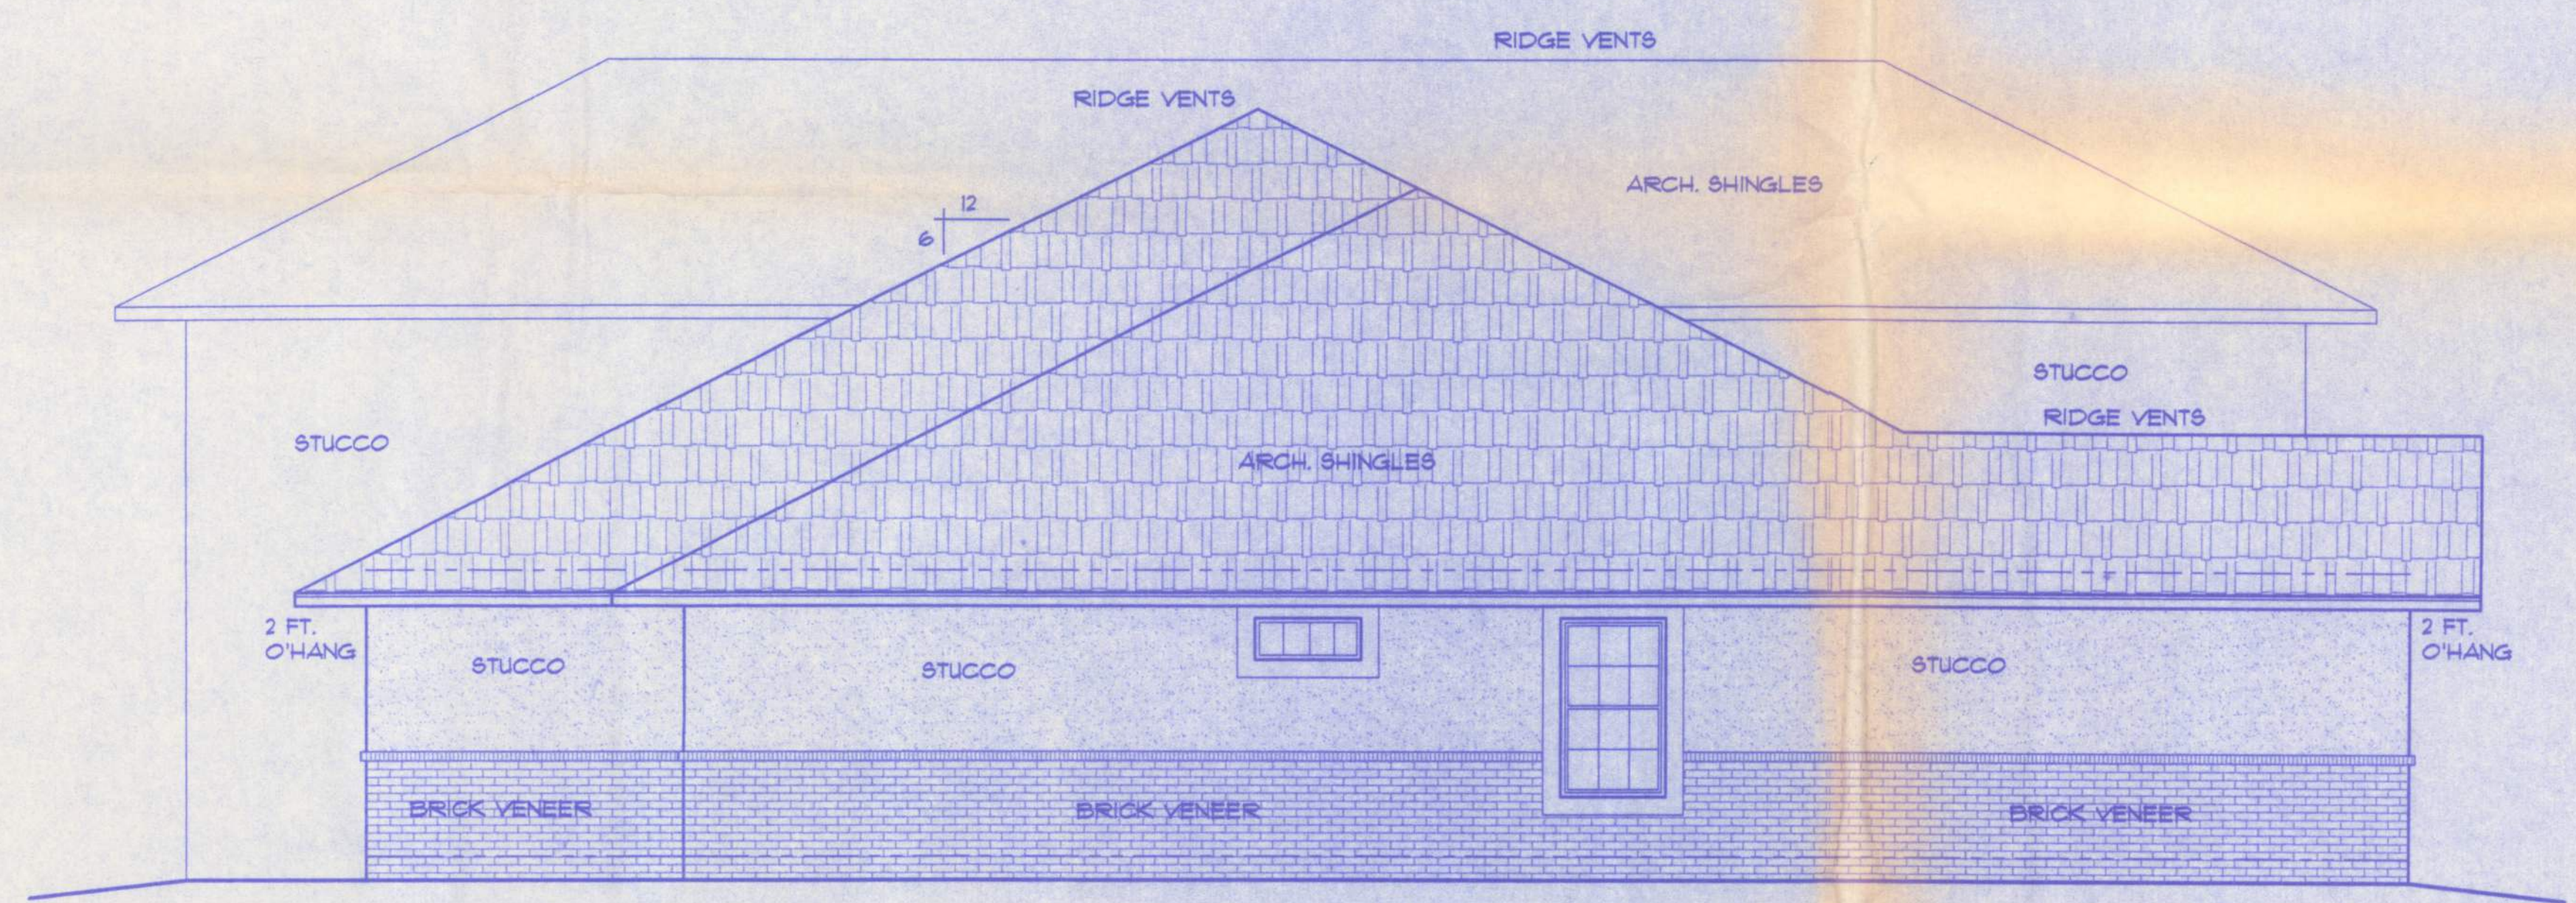

LEFT ELEVATION
SCALE: 1/4 IN. = 1 FT.

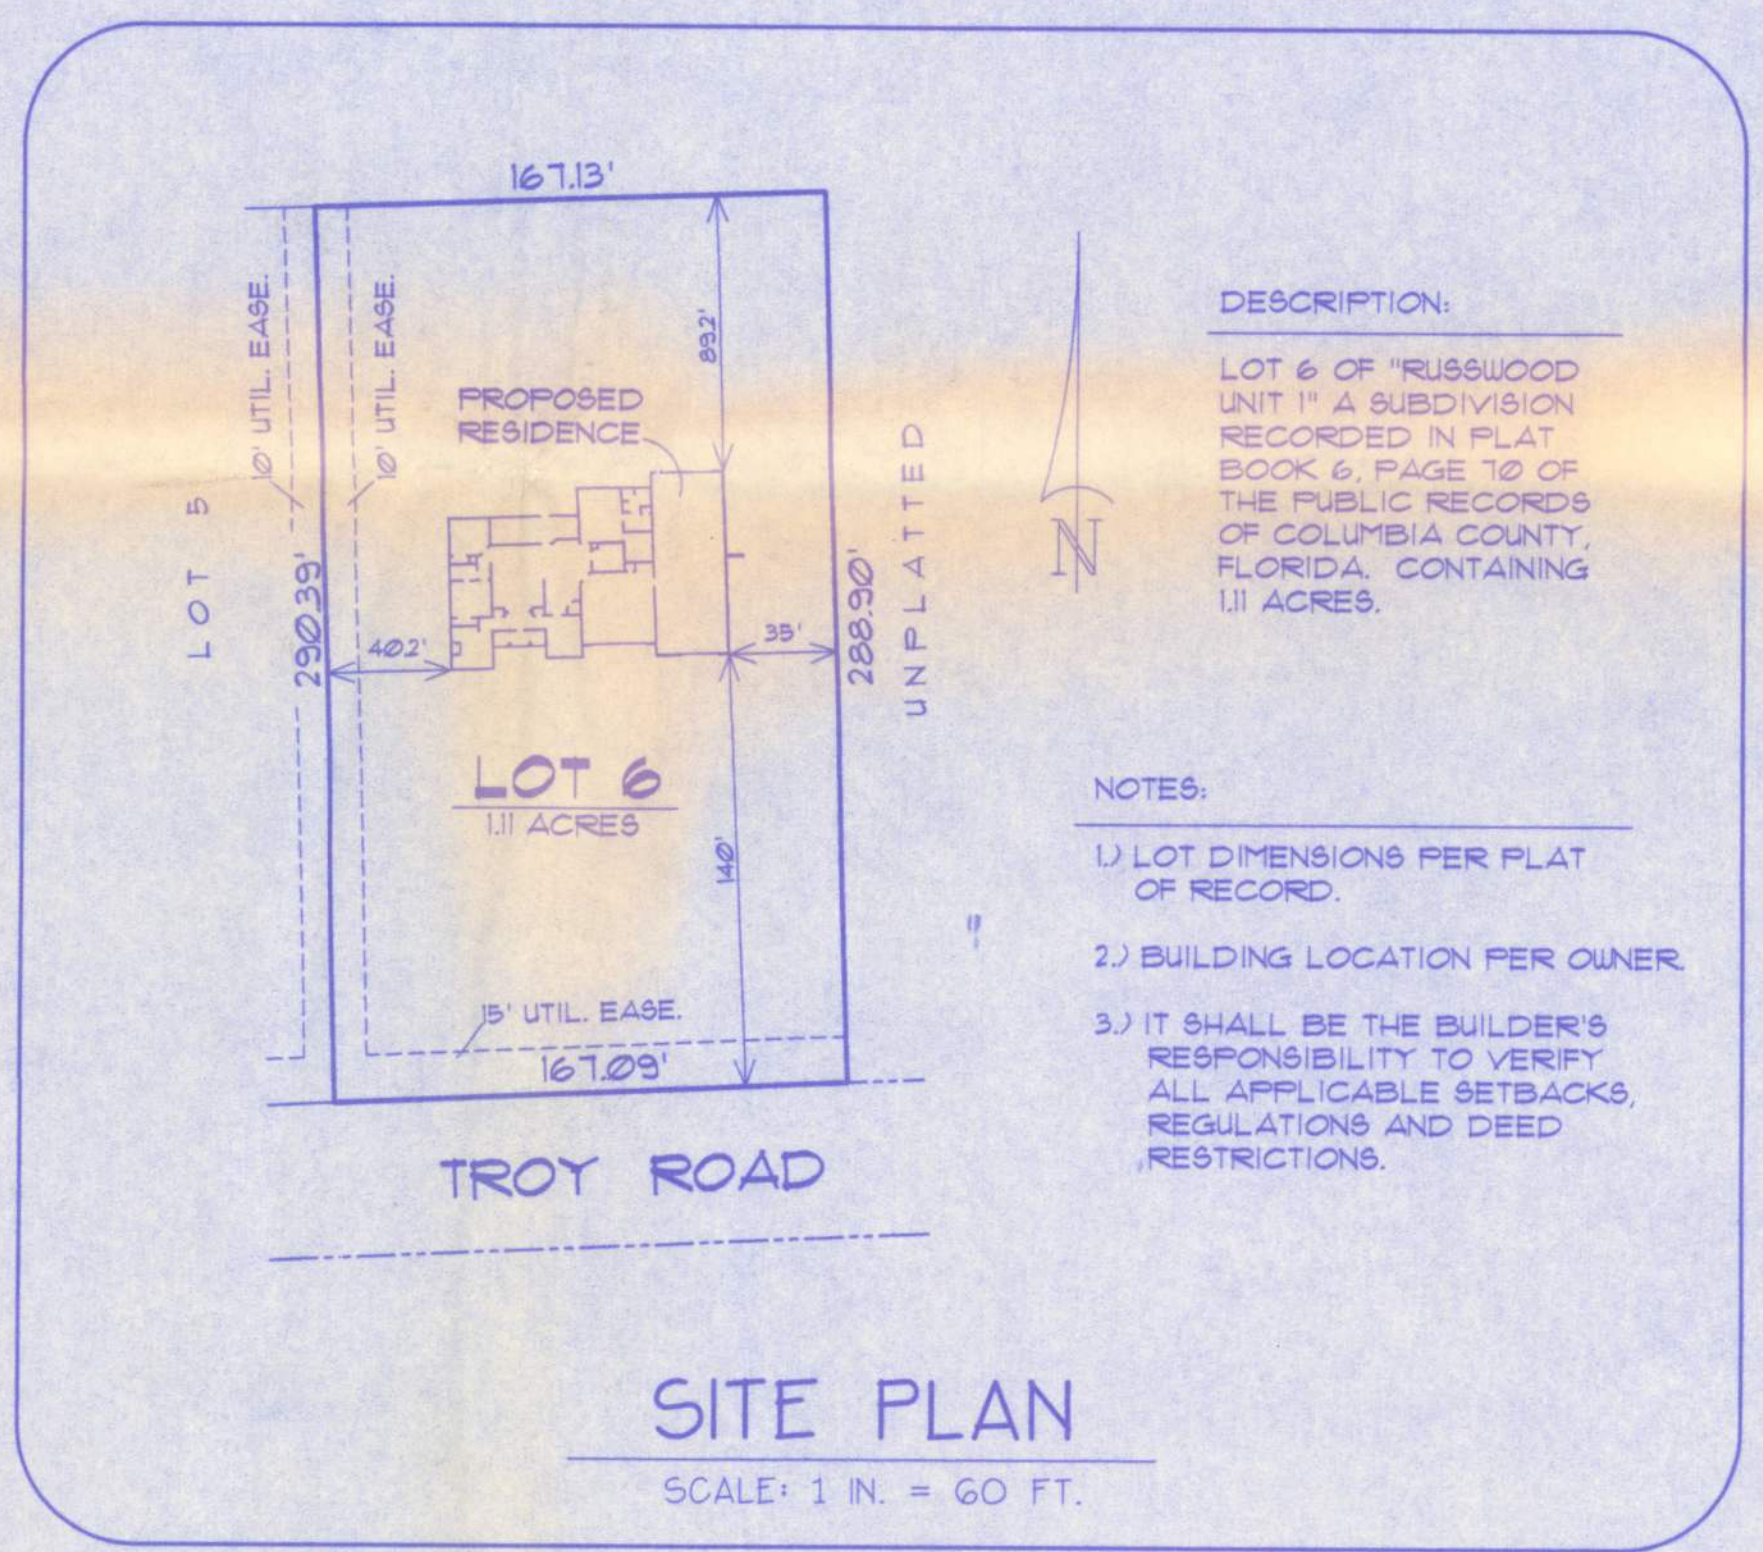

SITE PLAN
SCALE: 1 IN. = 60 FT.

Index to Sheets

SHEET A-1	-----	SITE PLAN + ELEVATIONS
SHEET A-2	-----	ELEVATIONS + GEN. NOTES
SHEET A-3	-----	FLOOR PLAN
SHEET A-4	-----	FOUNDATION + SECTIONS
SHEET A-5	-----	ELECTRICAL
SHEET S-1	-----	WIND ENGINEERING

WINDLOAD ENGINEER: Mark Disoway, PE No.53915, POB 868, Lake City, FL 32056, 386-754-5419
 CERTIFICATION: These plans and "Windload Engineering", Sheet S-1, attached, comply with Florida Building Code 2001, Section 1606 wind loads, to the best of my knowledge.
 LIMITATION: This design is valid for one building, at specified location, permitted within 90 days of signature date. In case of conflict, structural requirements, scope of work, and builder responsibilities on sheet S-1 control.

LOT No. 6 - RUSSWOOD UNIT 1
 Location: _____ UNIT 1 Job No.: 506282

A-1

FILE: 05-029	BRYAN RESIDENCE	SHEET: 1 OF 5
DATE: 5-25-05		CAD FILE: 05029
DRAWN: T A D	PREPARED BY: TIM DELBENE Drafting + Technical Services	REV:
CHECK: T A D	192 SW Sagewood Gln., Lake City, FL 32024 Phone C 386 J 753-5891	REV:

Friedrick Perry
Bryan
Russwood Est.
Shawnee, Lot 6

10/2005

Mark Disoway
WINDLOADS

Office Copy