




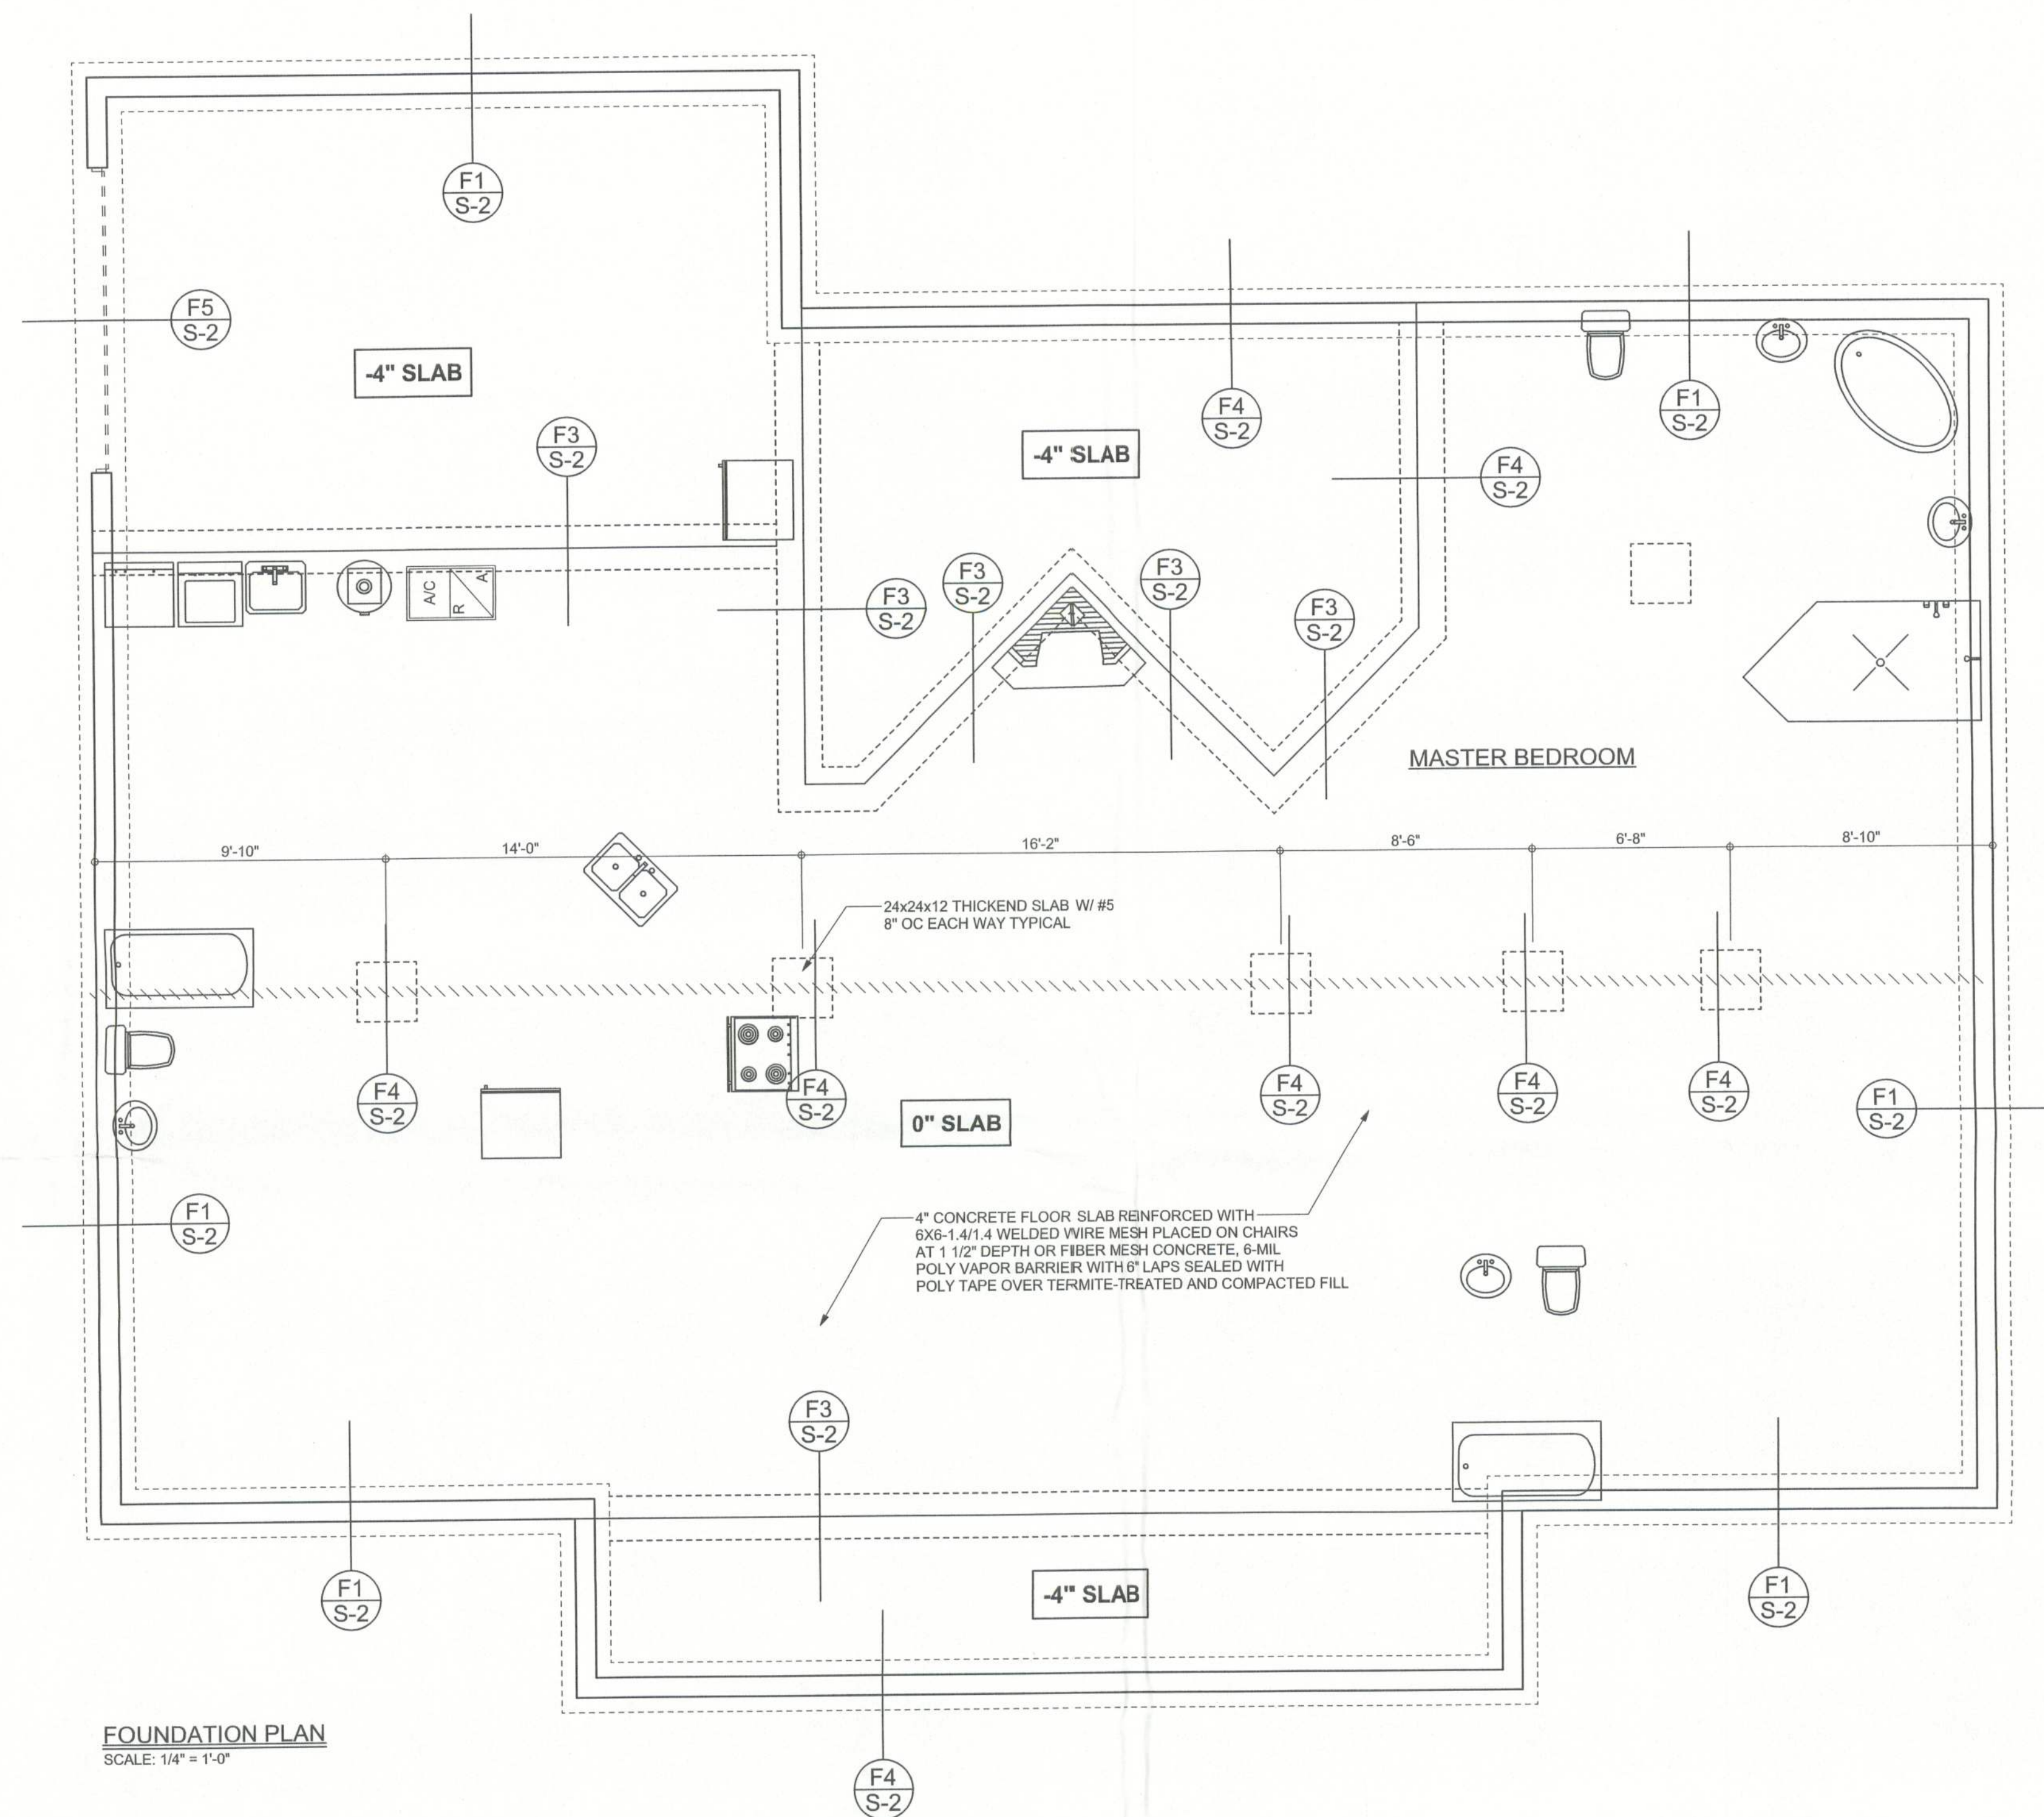


**FOUNDATION PLAN**  
SCALE: 1/4" = 1'-0"

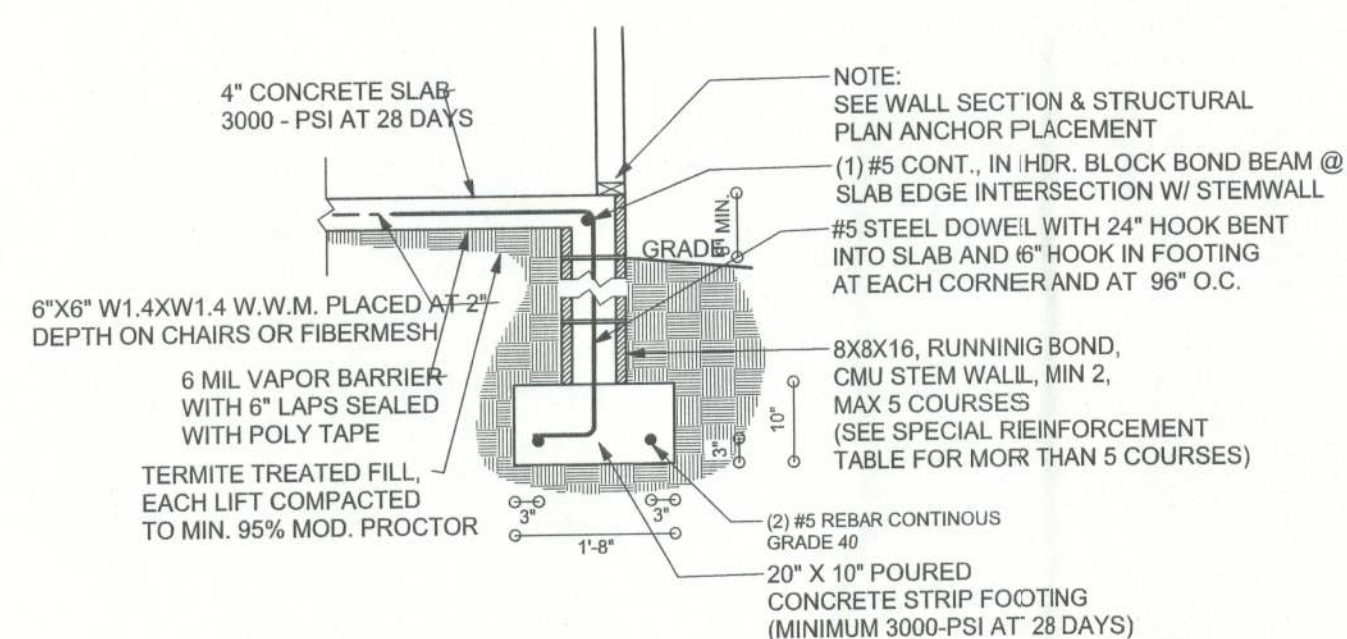


**F1 S-2**  
SCALE: 1/2" = 1'-0"

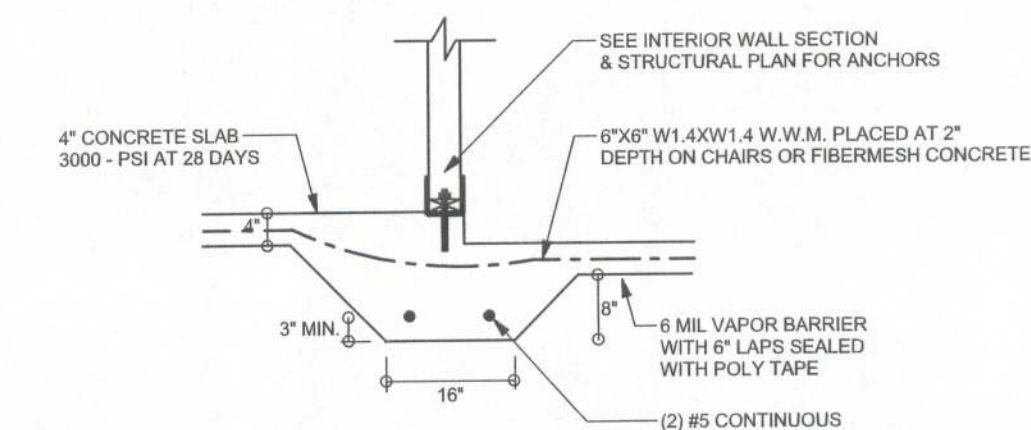

**F3 S-2**  
SCALE: 1/2" = 1'-0"

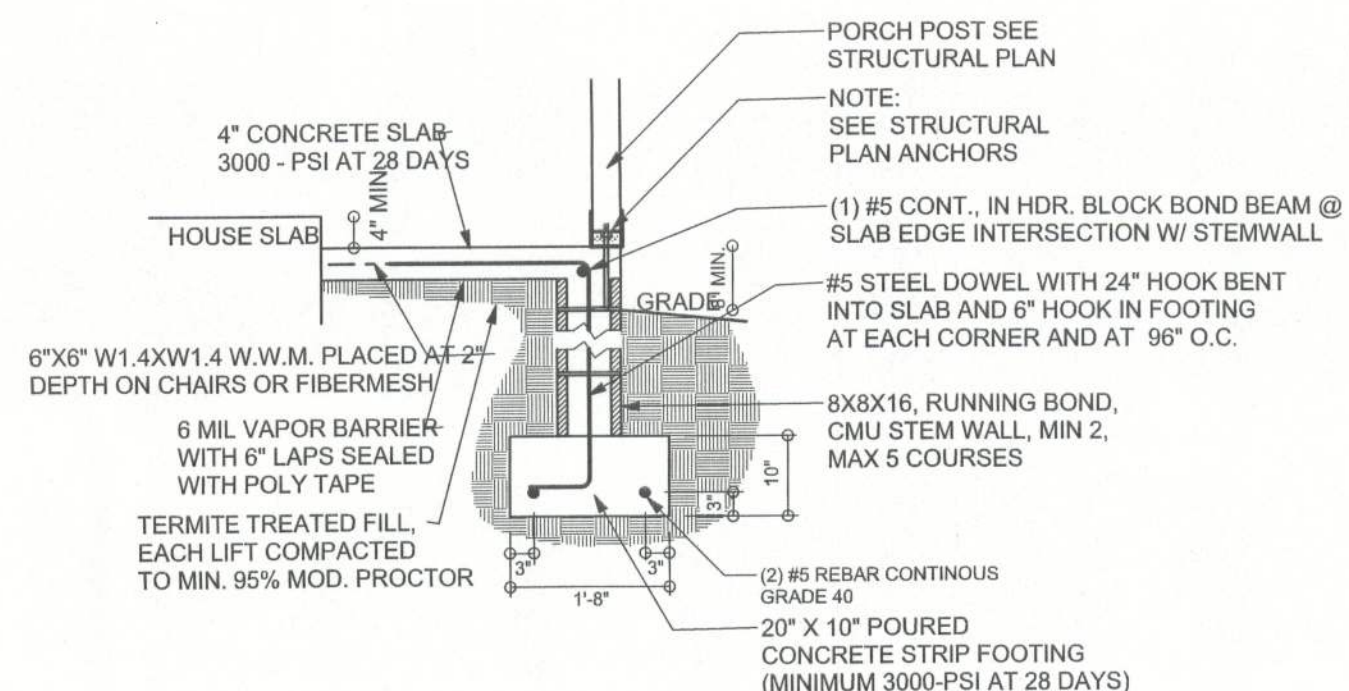

**F4 S-2**  
SCALE: 1/2" = 1'-0"

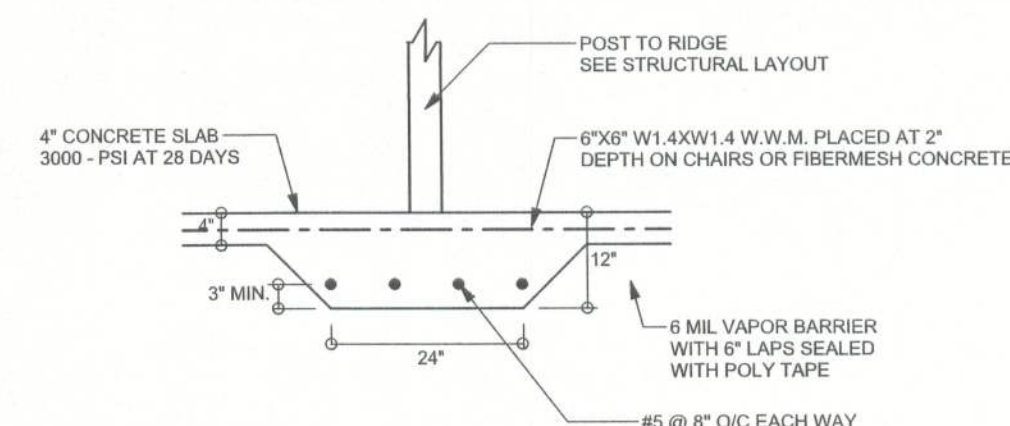

**F4 S-2**  
SCALE: 1/2" = 1'-0"

WINDLOAD ENGINEER: Mark Disoway  
PE No. 53915, P.O. Box 868, Lake City, FL 32056, 386-754-5419

**DIMENSIONS:**  
Stated dimensions supersede scaled dimensions. Refer all questions to Mark Disoway, P.E. for resolution. Do not proceed without clarification.

**COPYRIGHTS AND PROPERTY RIGHTS:**  
Mark Disoway, P.E. hereby expressly reserves its common law copyrights and property right in these instruments of service. This document is not to be reproduced, altered or copied in any form or manner without first the express written permission and consent of Mark Disoway.

**CERTIFICATION:** These plans and "Windload Engineering", Sheet S-1, attached, comply with Florida Building Code 2001, Section 1605 wind loads, to the best of my knowledge.

**LIMITATION:** This design is valid for one building at specified location. In case of conflict, structural requirements, scope of work, and builder responsibilities on sheet S-1 control.

MARK DISOWAY  
P.E. 53915

*Mark Disoway*  
SEAL

**NASF INC.**  
**CONSTRUCTION**

**MICHELLE JONES**  
**RESIDENCE**

ADDRESS:  
2205W Owens Rd.,  
Lake City, FL 32024

Mark Disoway P.E.  
P.O. Box 868  
Lake City, Florida 32025  
Phone: (386) 754 - 5419  
Fax: (386) 269 - 4871  
windloadengineer@bellsouth.net

PRINTED DATE:  
October 06, 2005

DRAWN BY: Ben Sparks  
CHECKED BY:

DESIGNED BY:  
*Ben Sparks*

FINALES DATE:  
29 / SEP / 05

JOB NUMBER:  
509094

DRAWING NUMBER

**A-4**  
OF 7 SHEETS