

1/3

02-30-2024 DATE:

0.207" = 1'-0" SCALE:

DRAWN BY:


spicerbuilder@gmail.com 32038 Florida
Fort White
386-590-1040 PHONE: 1880 SW CR 778
SPICER CONSTRUCTION INC.

117 SW Fortune Way.
Fort White, FL 32038

Florida

PAUL SPICER


ARCHITECTURAL DESIGN SOFTWARE
SOFTPLAN

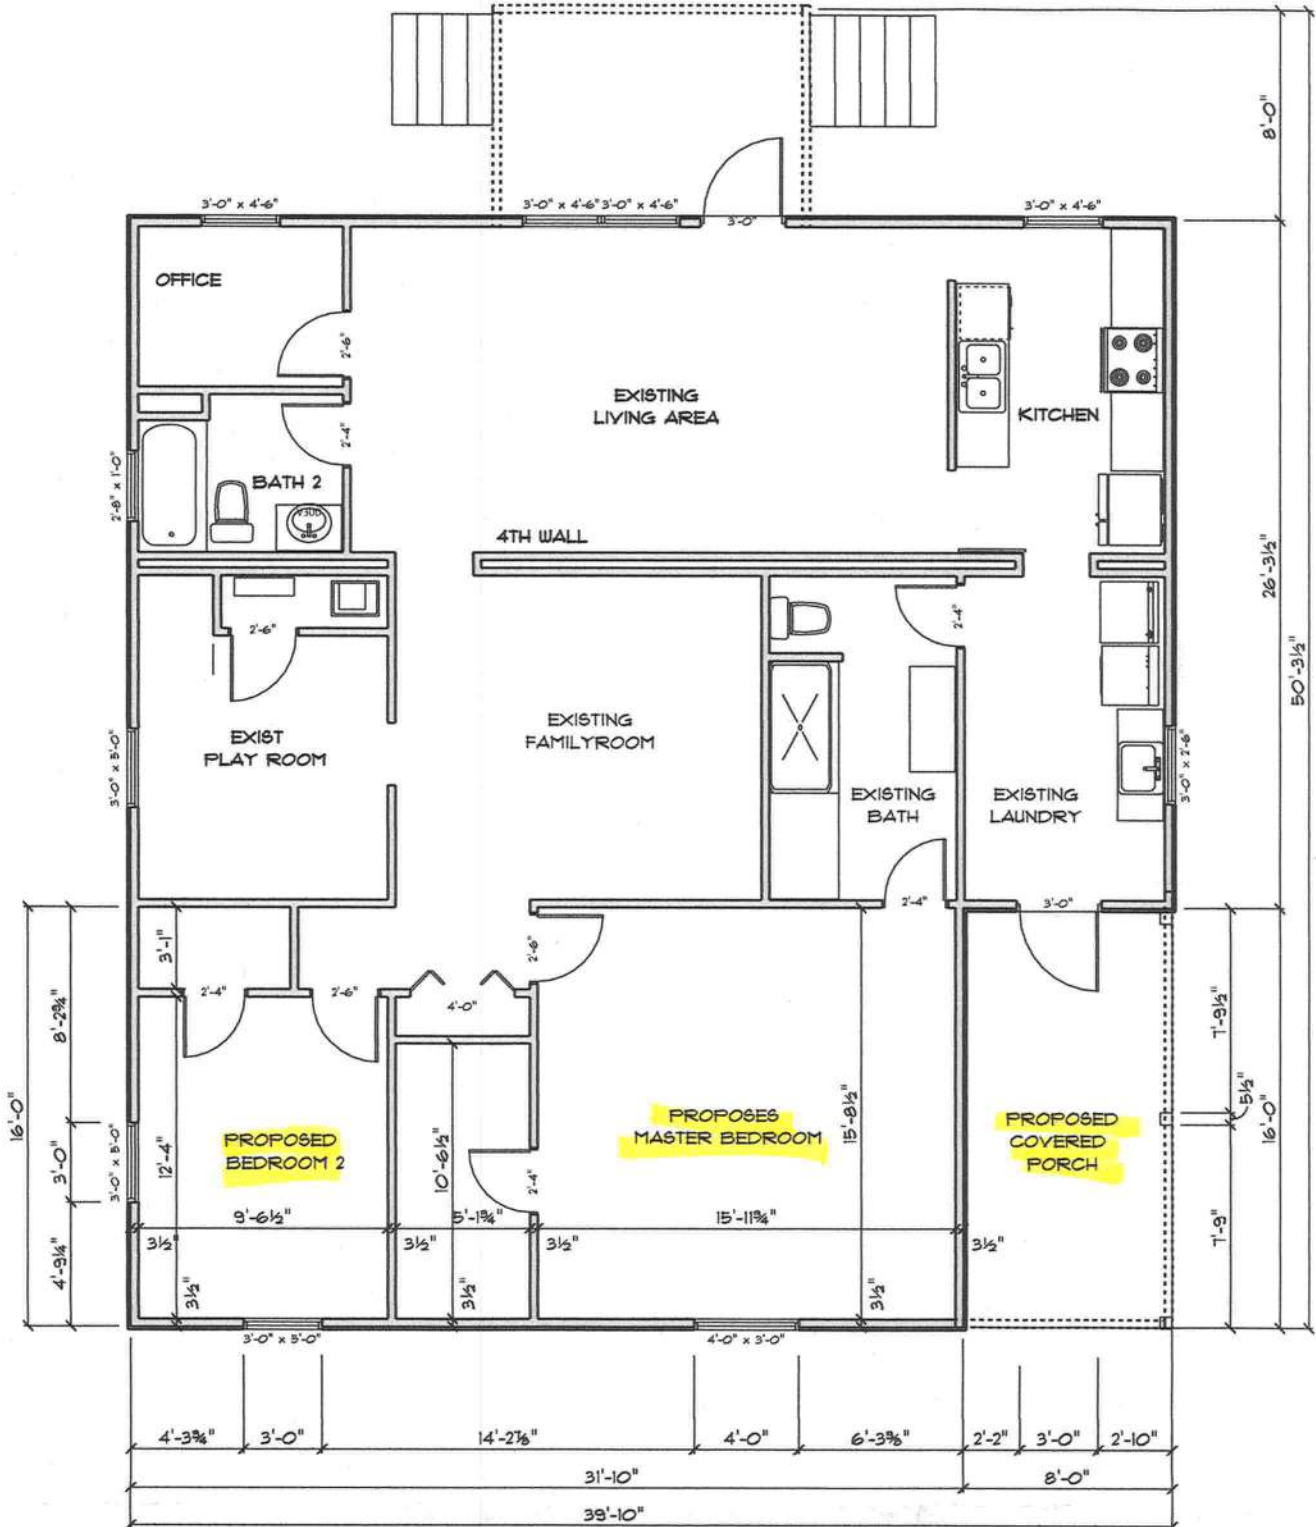


FLOOR PLAN




RIGHT SIDE ELEVATION

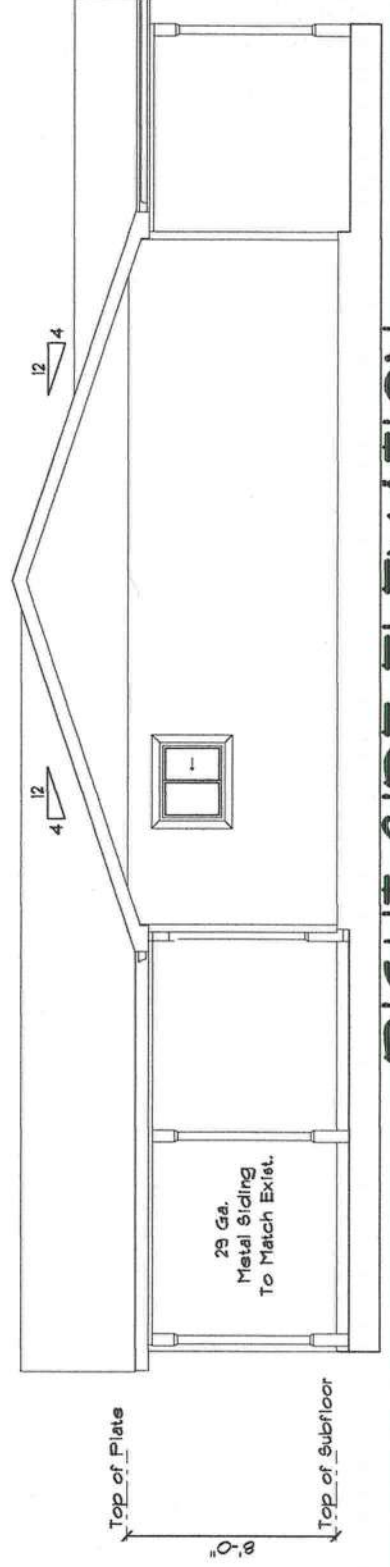

REAR ELEVATION

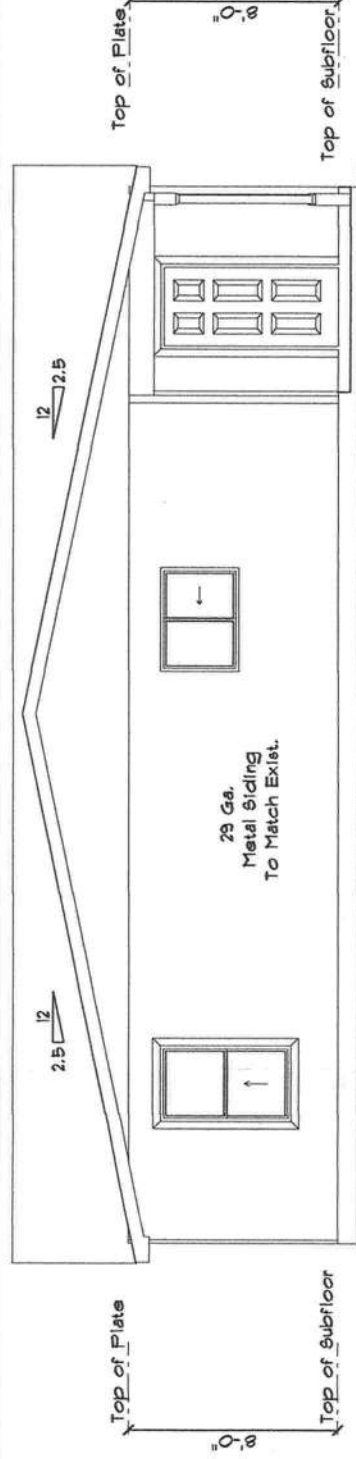

LEFT SIDE ELEVATION

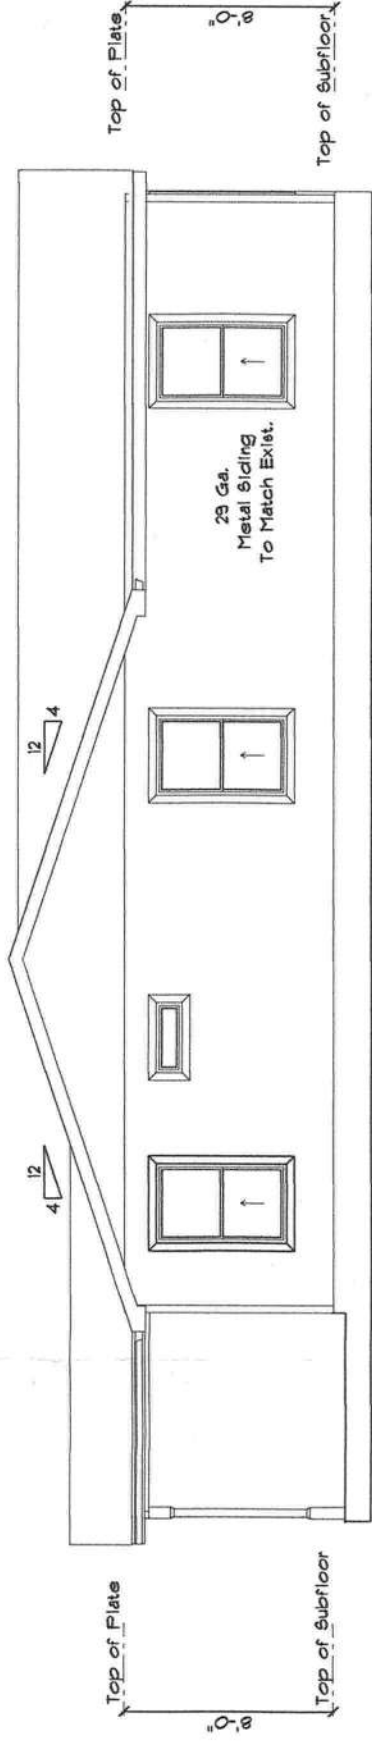

3/3

02-30-2024 DATE:

0.207" = 1'-0" SCALE:

DRAWN BY:


spicerbuilder@gmail.com 32038 Florida
Fort White
386-590-1040 PHONE: 1880 SW CR 778
SPICER CONSTRUCTION INC.

117 SW Fortune Way.
Fort White, FL 32038

Florida

PAUL SPICER

ARCHITECTURAL DESIGN SOFTWARE
SOFTPLAN

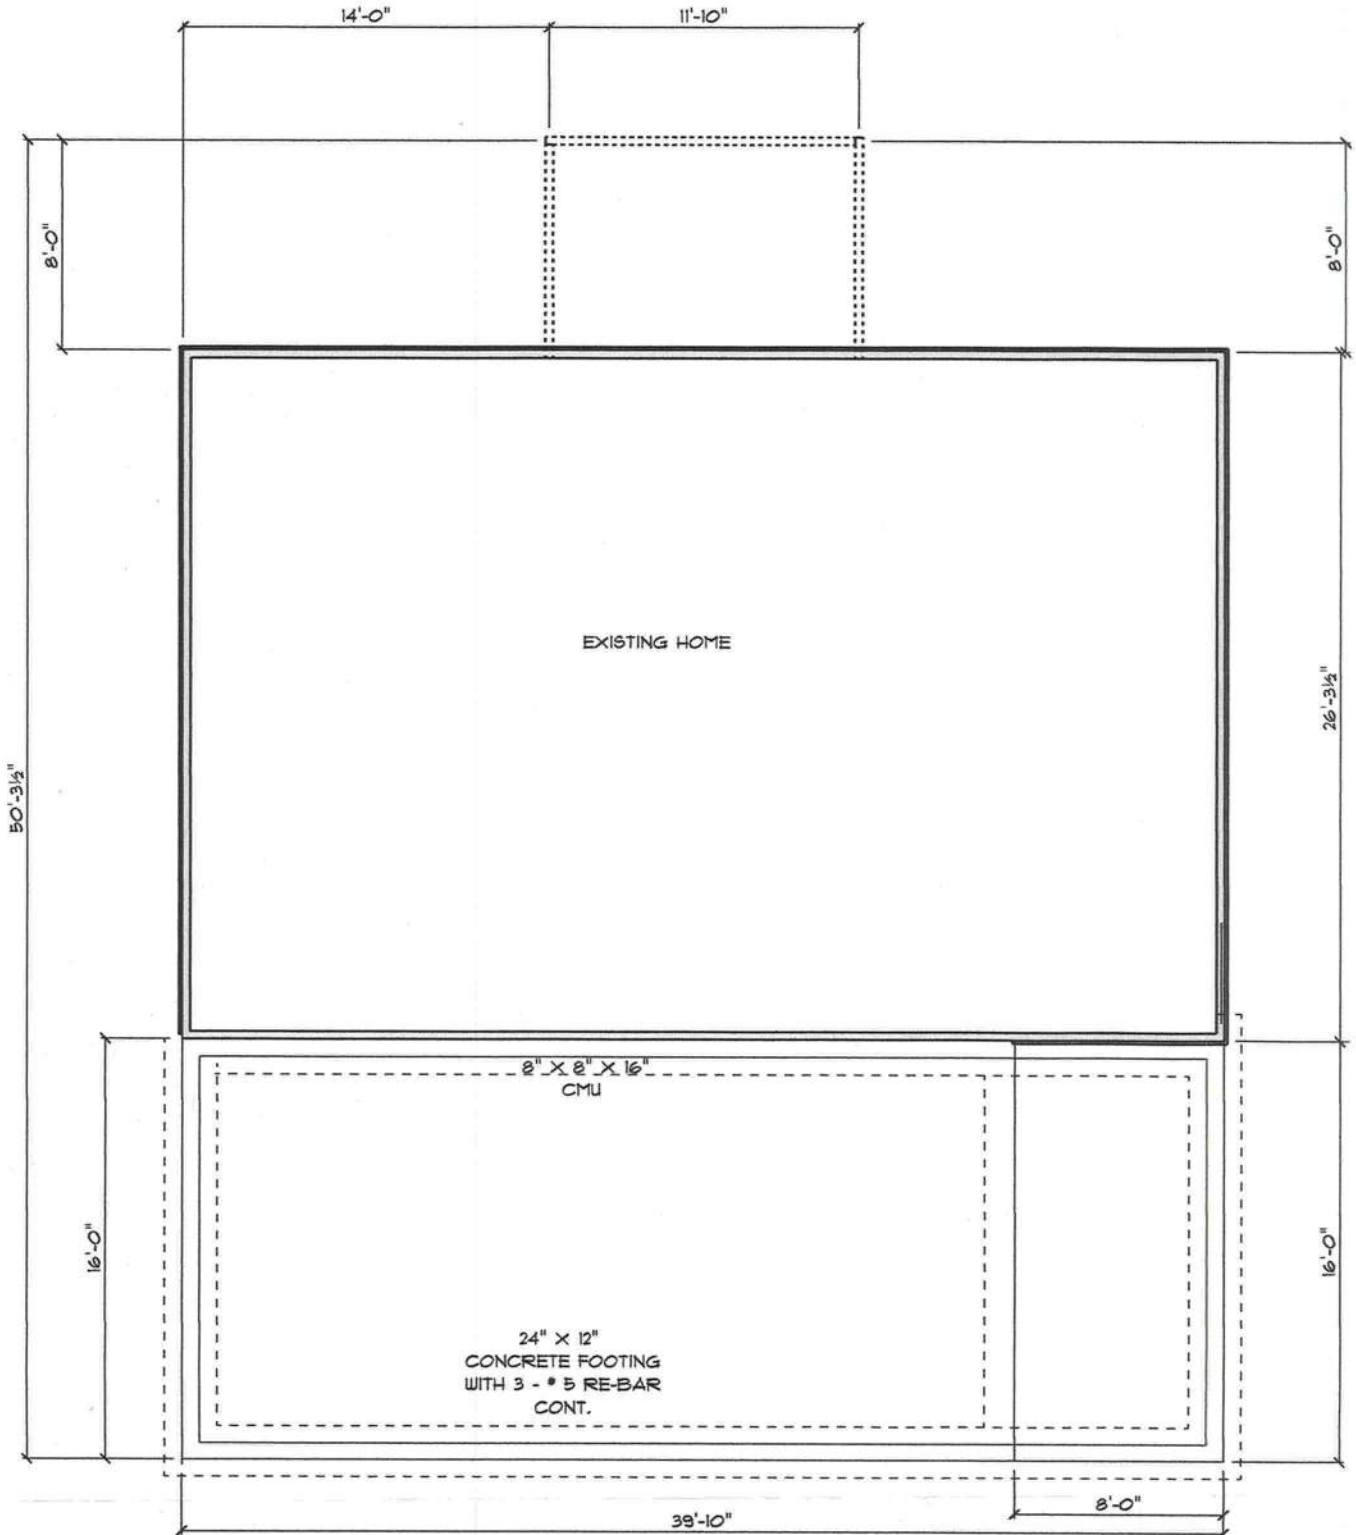

FOUNDATION PLAN