


DESCRIPTION:


Cannon Creek Place Lot 44 (0.51 Acres) Lake City, FL



SITE PLAN
SCALE: 1" = 20'

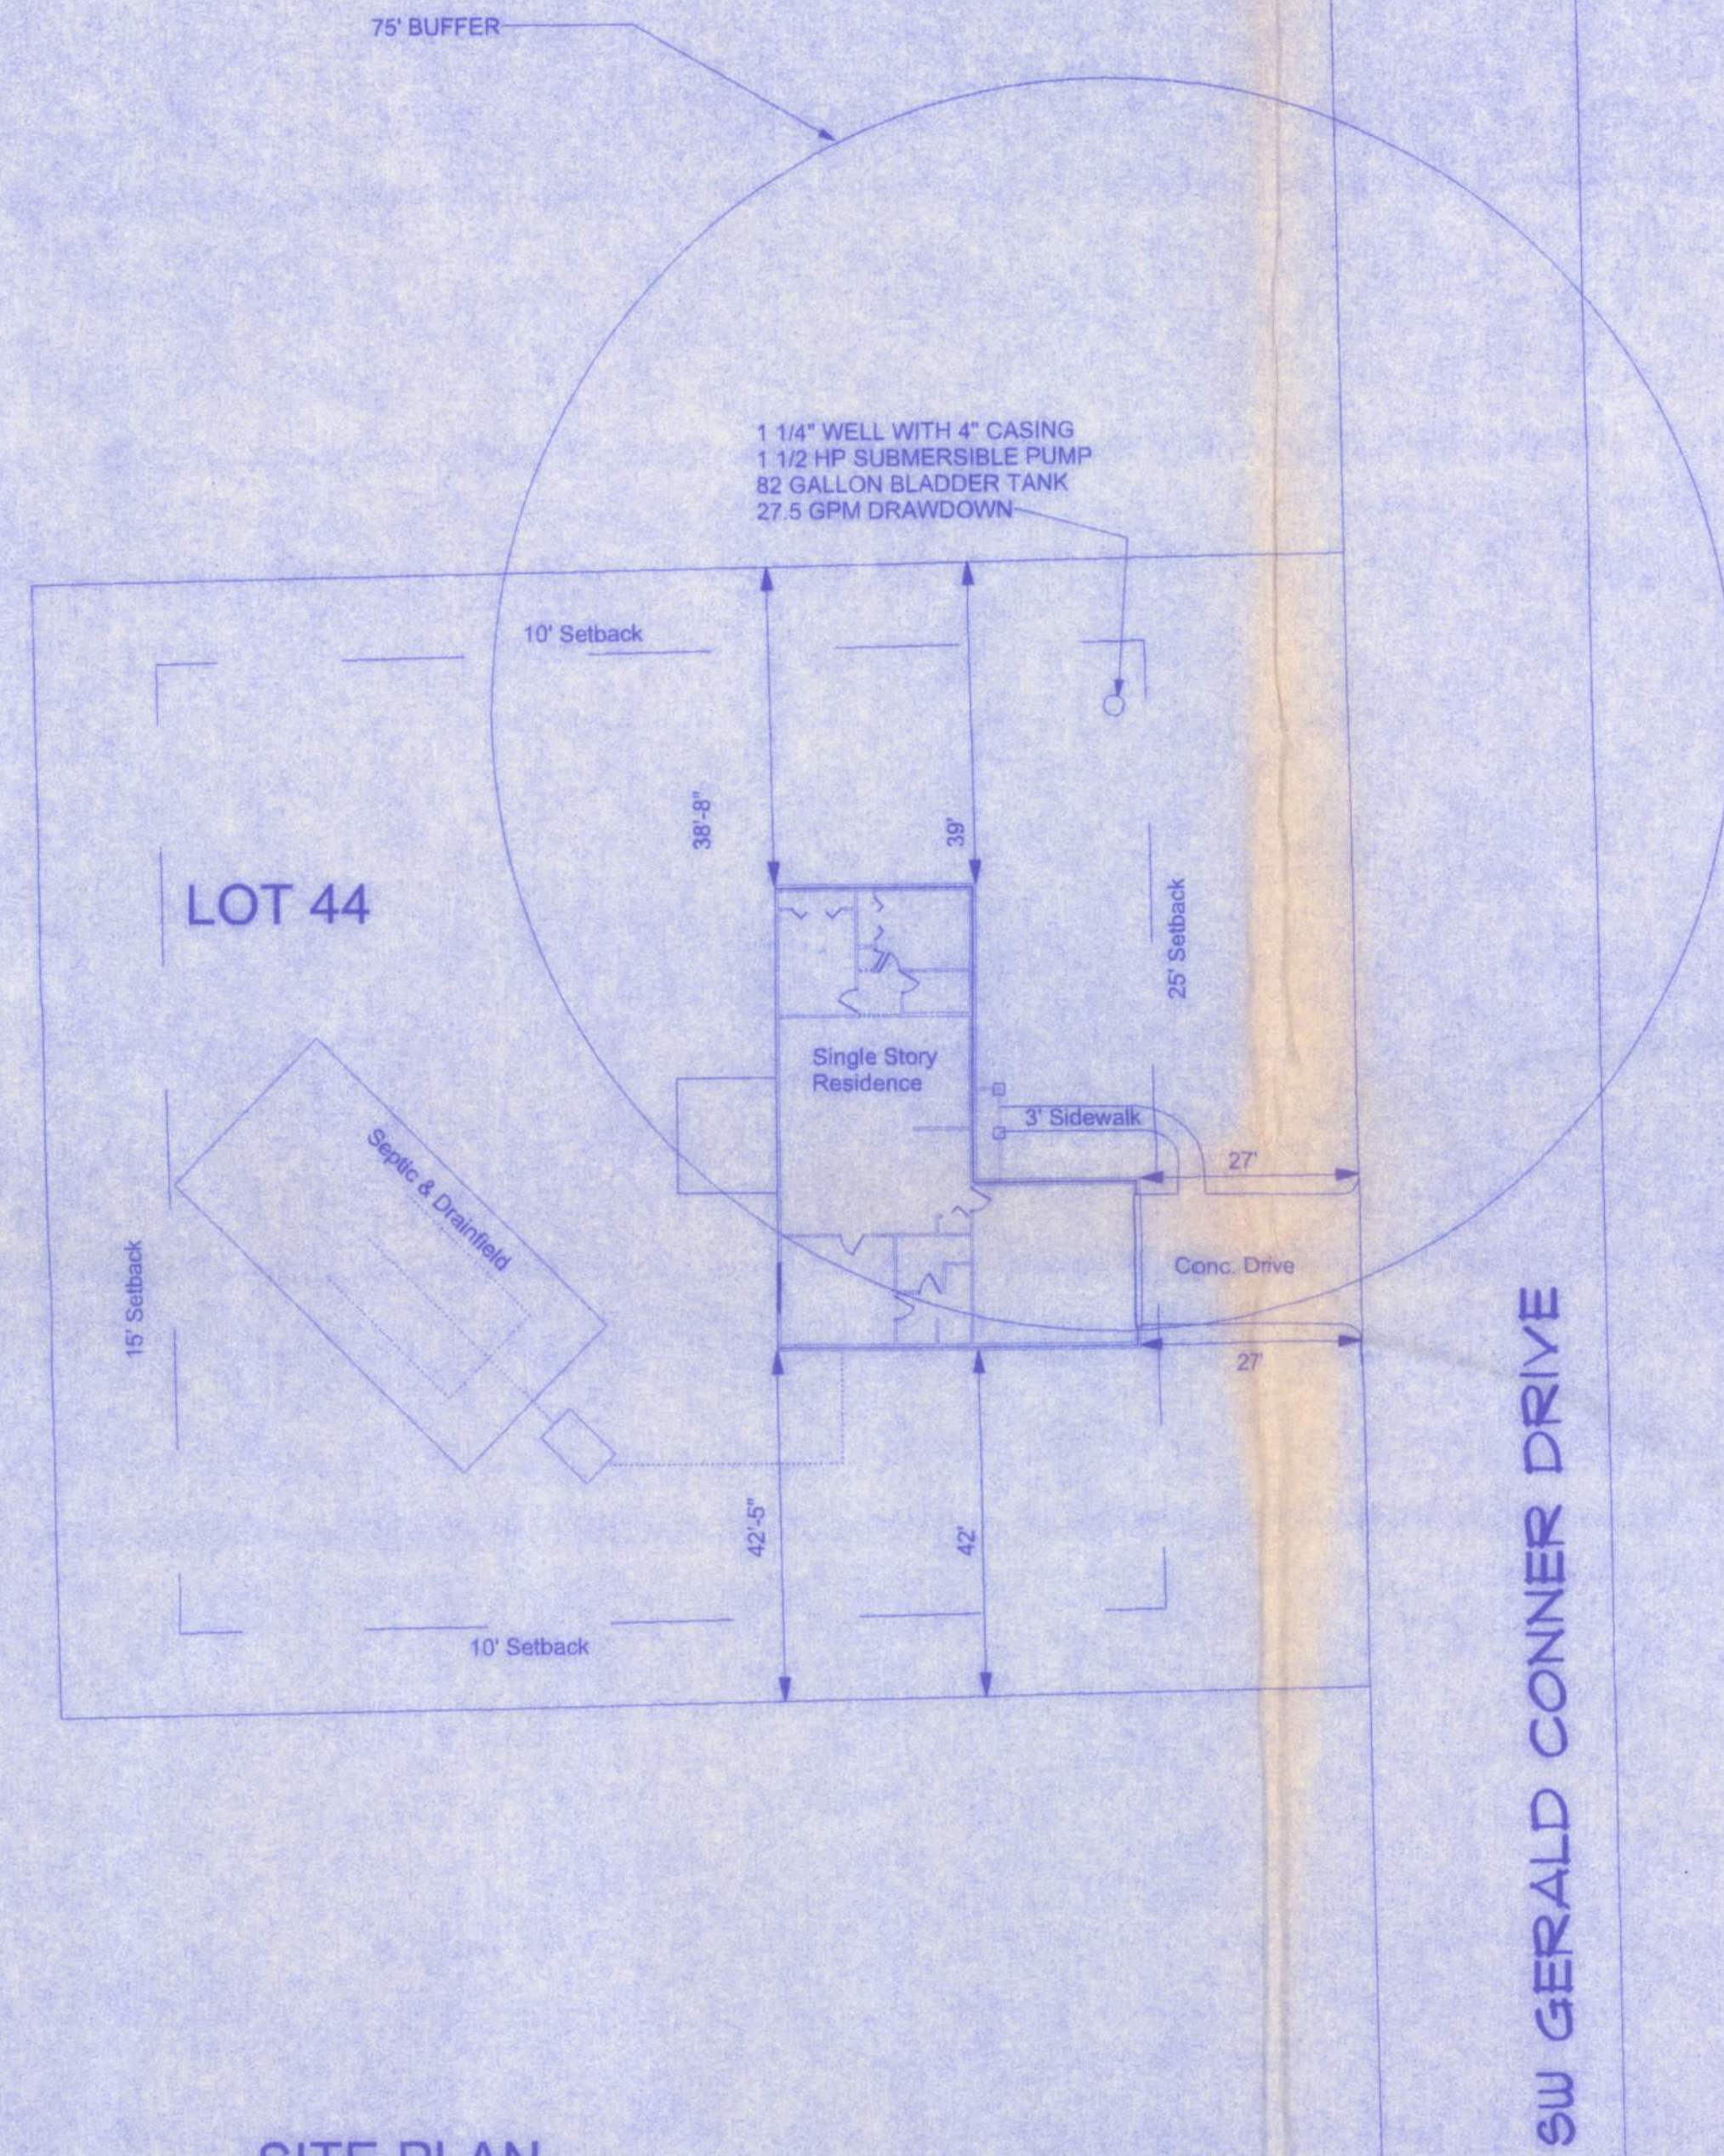

305 EAST DUVAL STREET
SUITE #3
LAKE CITY, FL 32055
(386) 758-4208

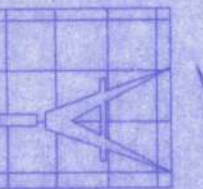

Freeman
Design Group Inc.

DATE: 9/21/05
DRAWN BY: W.H.F.

REVISIONS:

SHEET SP-1

OF 1
PROJECT NO.

SUWANNEE MODEL
CANNON CREEK PLACE LOT 44

Willie H. Hise
9/24/05

Office copy