
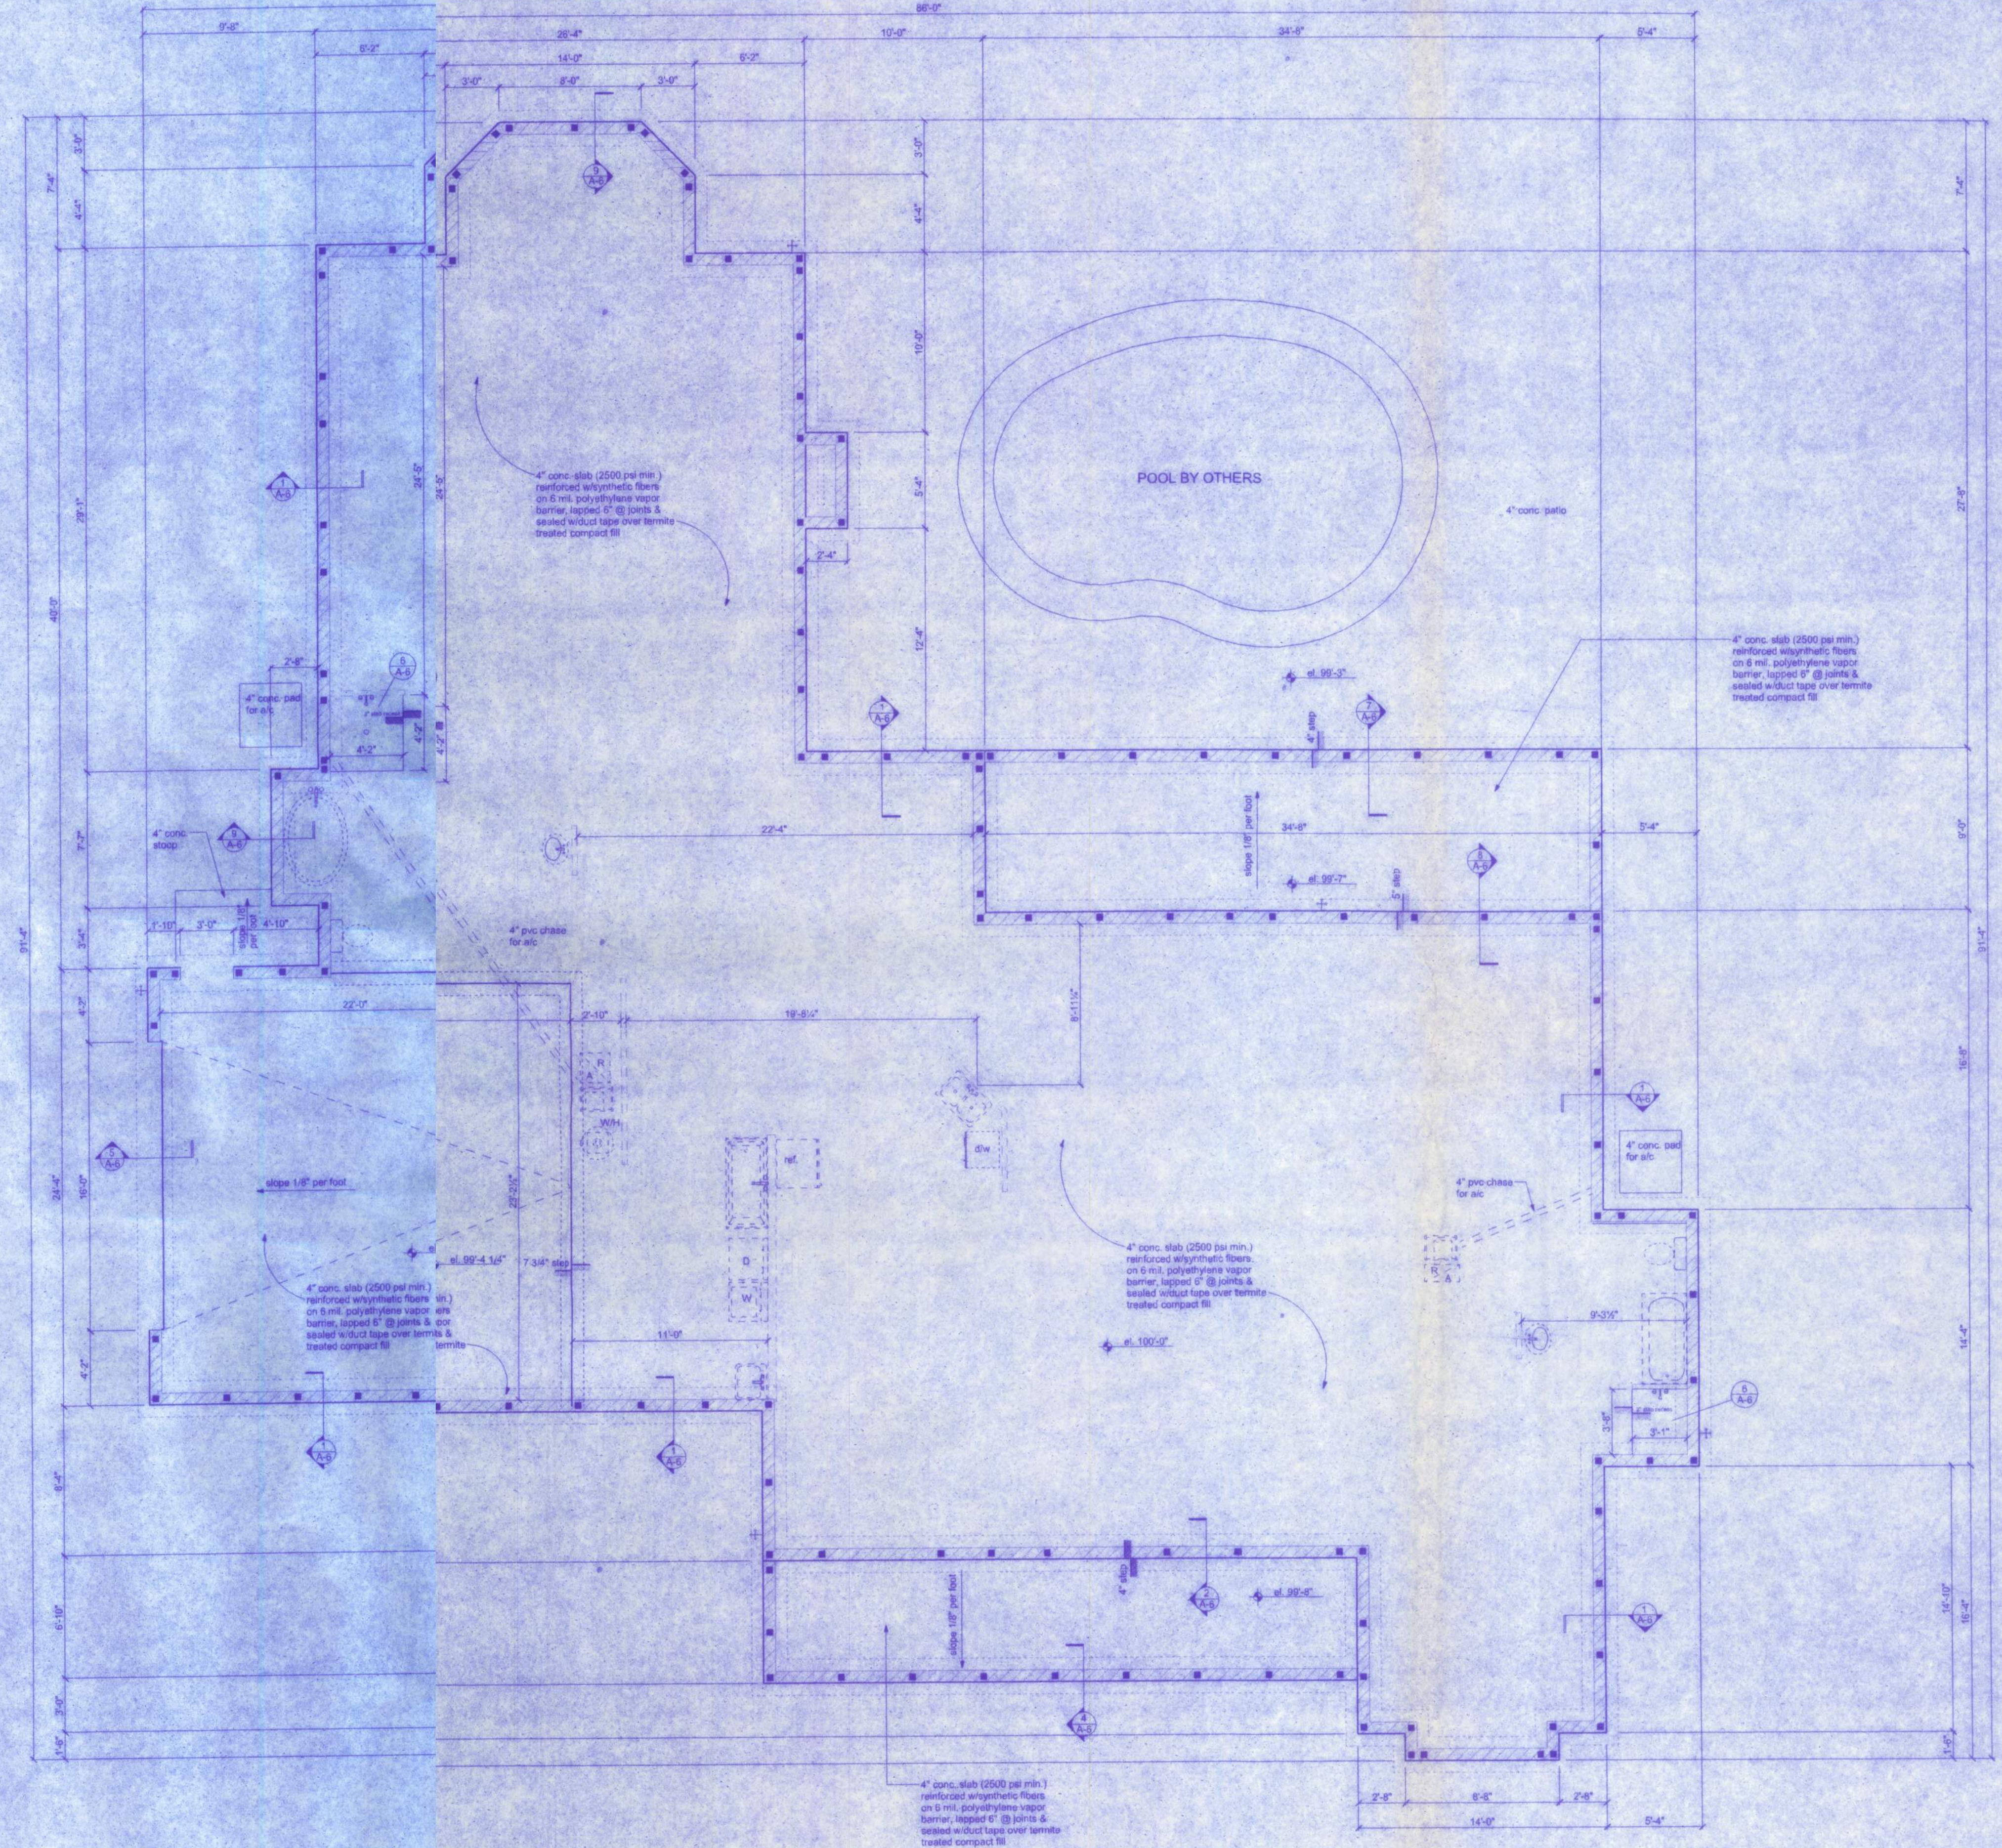


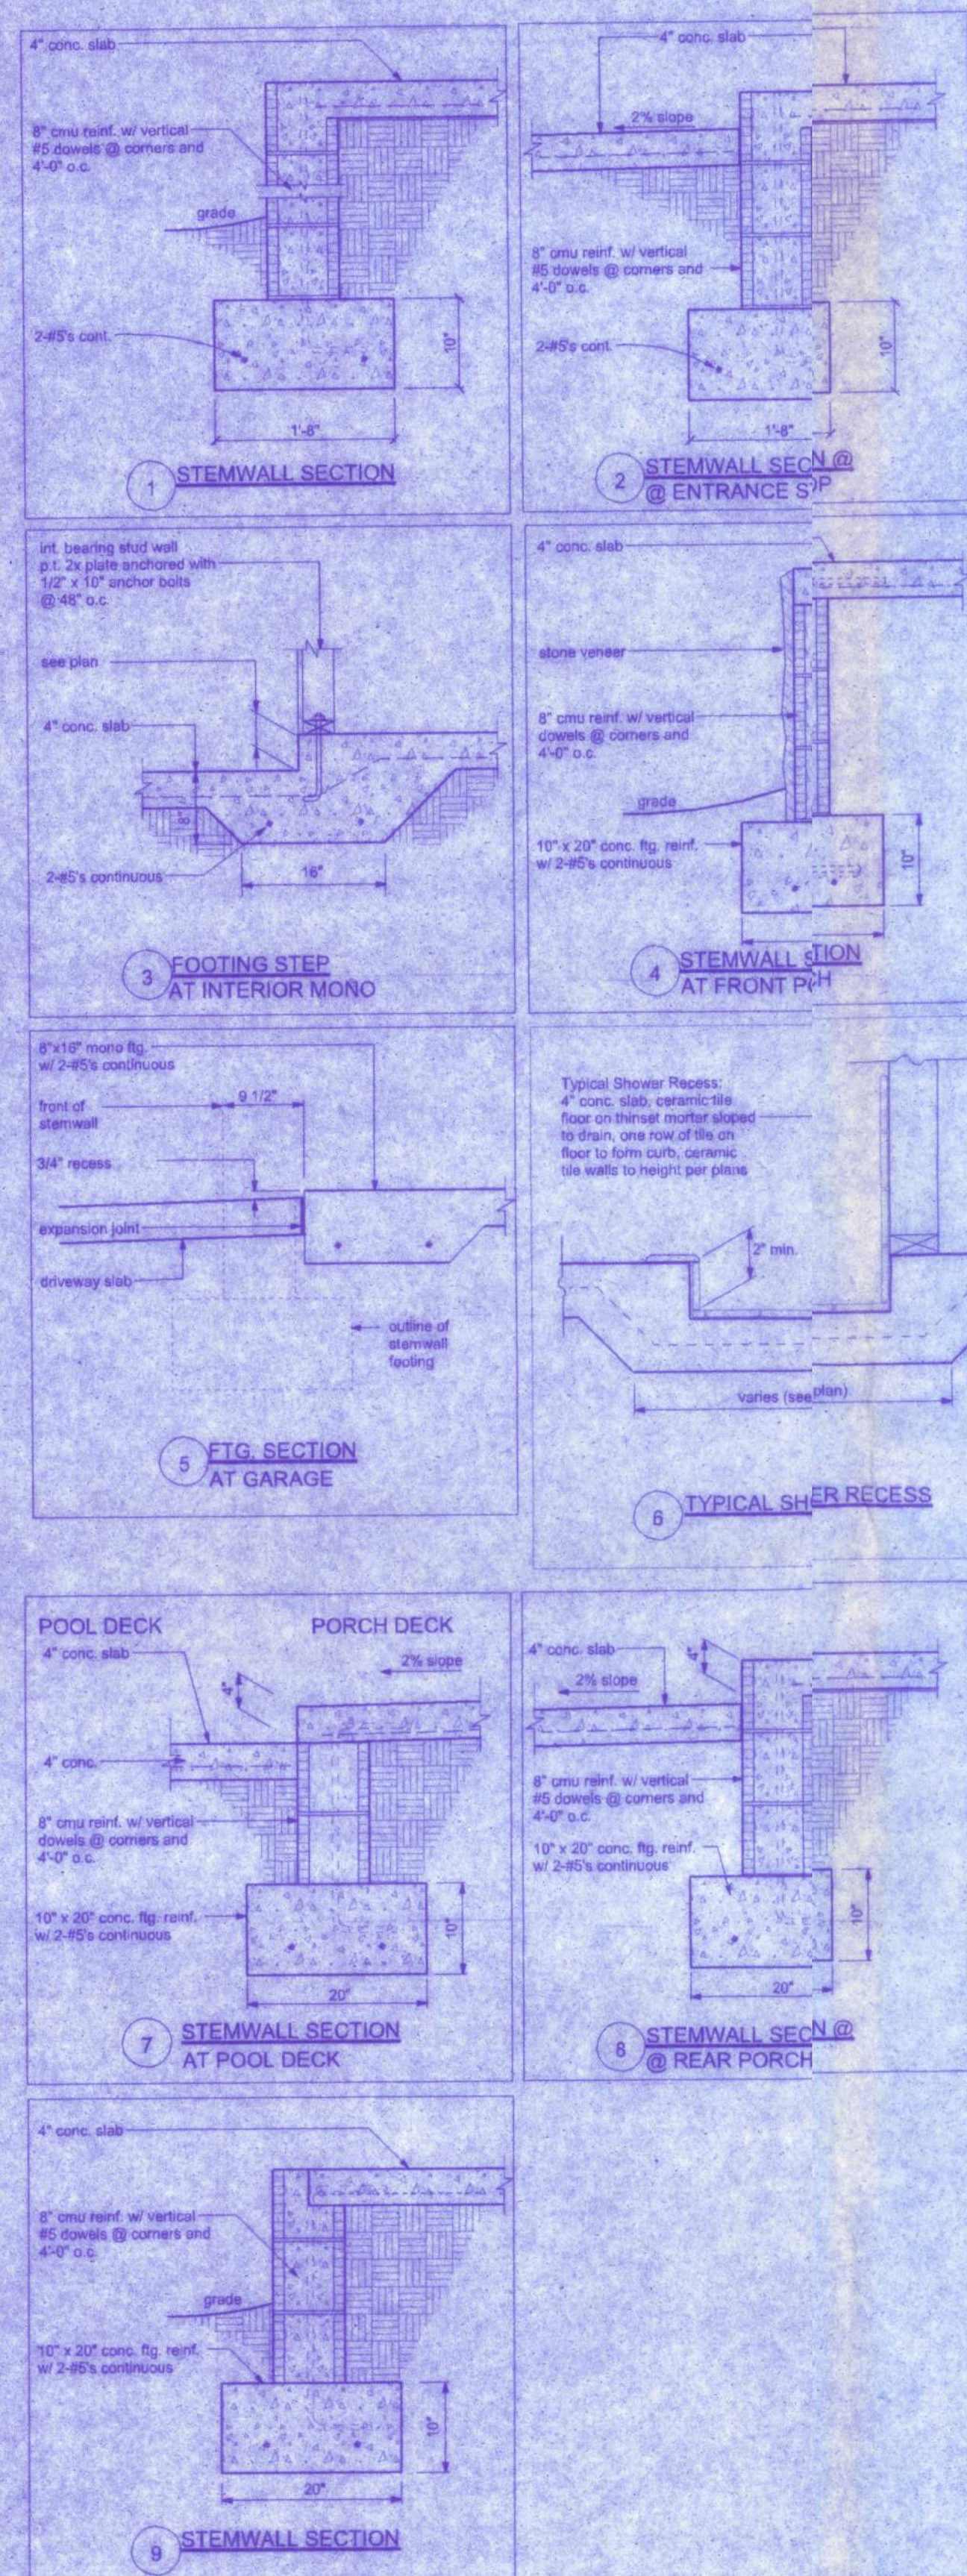

FOUNDATION PLAN
SCALE: $3/16" = 1'-0"$

HARRISON RESIDENCE

28 SW NASSAU ST
LAKE CITY, FL. 32055
386/758-4209

LAKE CITY, FL. 32055
(386)758-4209

(386) 758-4209

CENTRIGRAPHIC INFORMATION & DOCUMENTATION

Freeman
Design Group inc

DATE	DRAWN BY
2/25/10	W.H.F.
	APPROVED

DATE	DRAWN BY
2/25/10	W.H.F.
	APPROVED

DATE	DRAWN BY
2/25/10	W.H.F.
	APPROVED

REVISIONS

SHEET A-6

13

PROJECT NO.
10.R009