


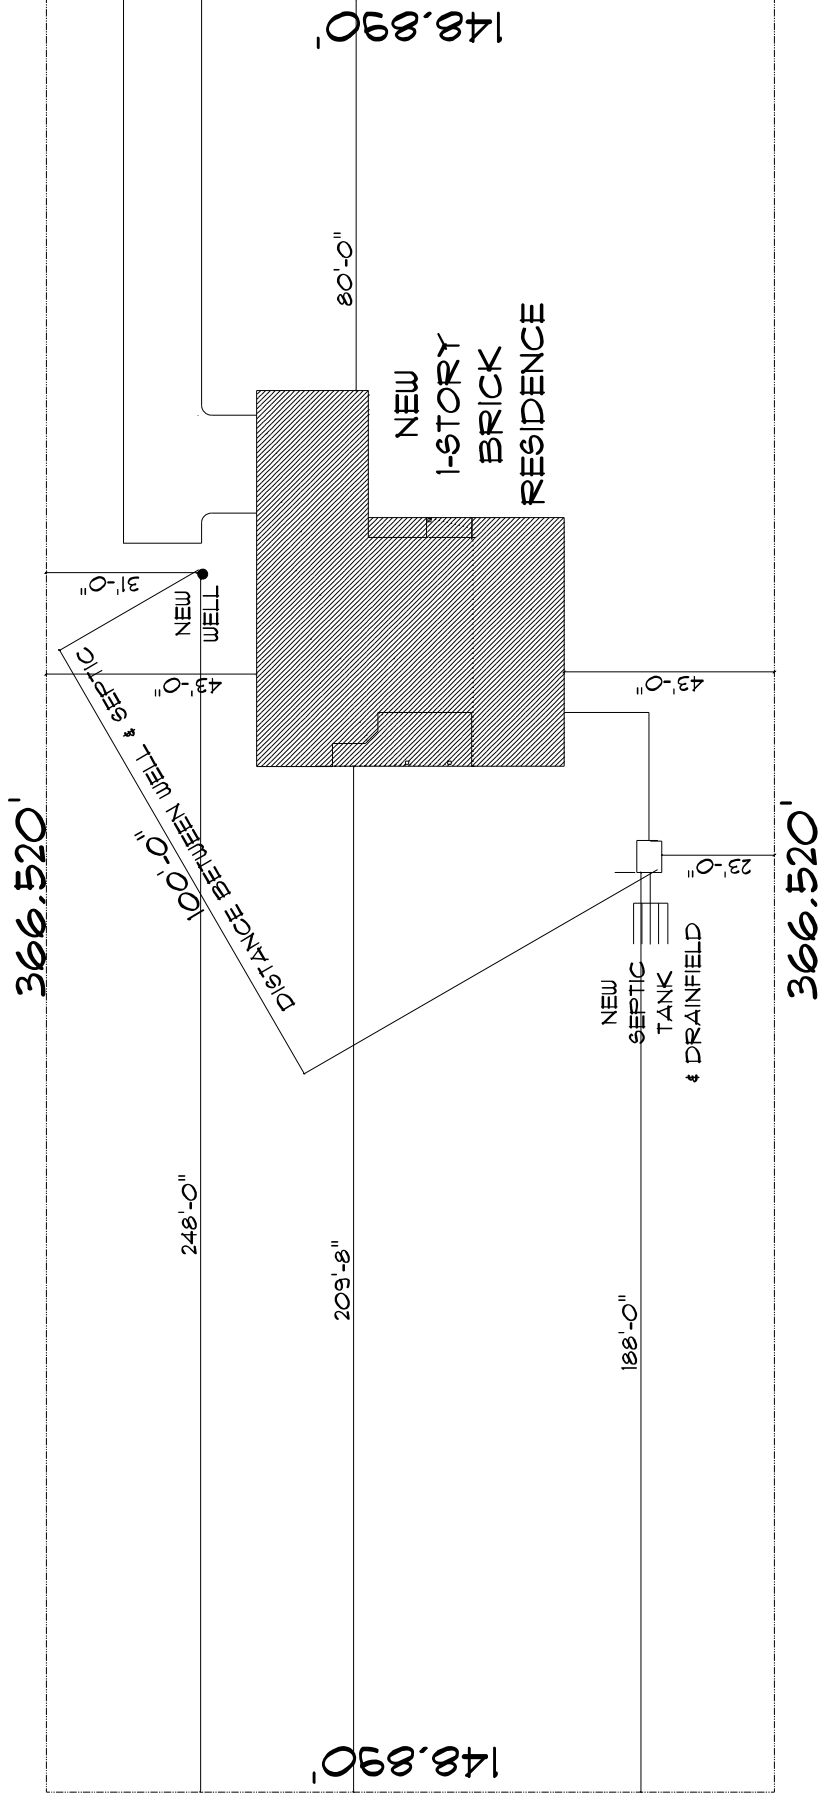

* SITE PLAN *

SCALE : 1" = 20'-0"