


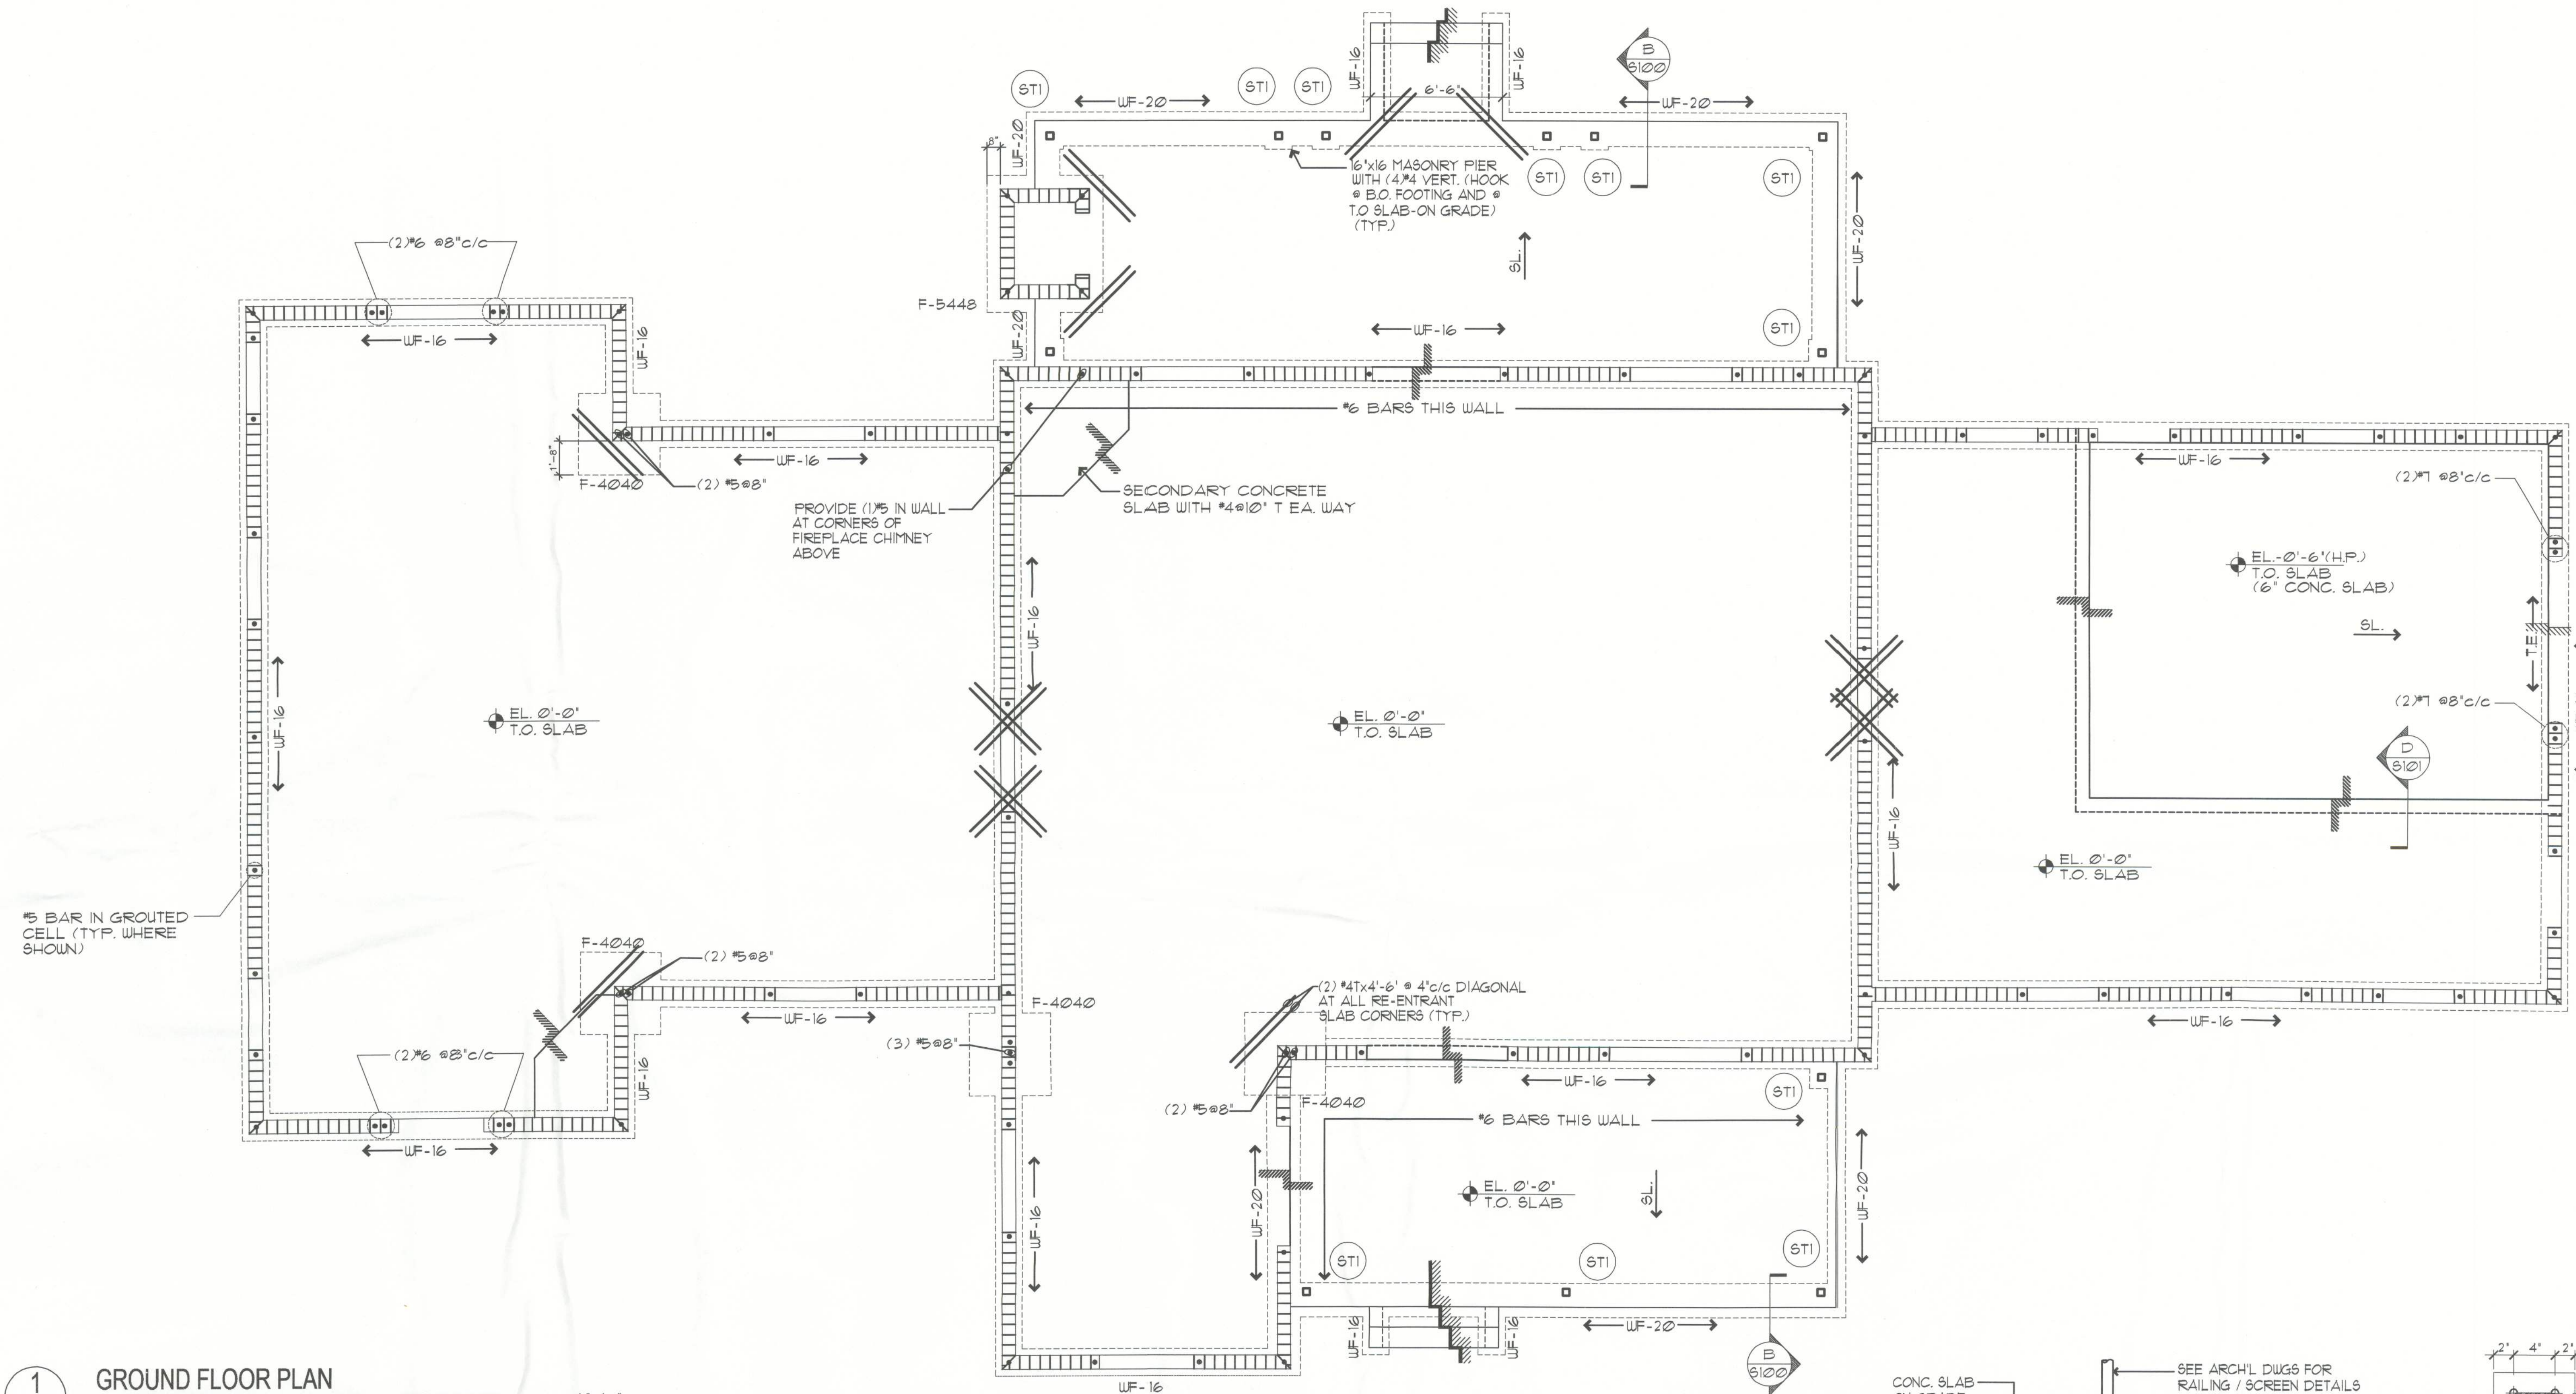

1
S100
GROUND FLOOR PLAN
SCALE: 1/4"=1'-0"

GROUND FLOOR PLAN NOTES



- 1.- TOP OF SLAB ELEVATION = 0'-0" = 0'-0" (ARCHITECTURE), TYPICAL UNLESS NOTED OTHERWISE ON PLAN.
- 2.- CONTRACTOR SHALL BE RESPONSIBLE FOR COORDINATION OF TOP OF FOOTING ELEVATIONS WITH SITE DRAWINGS - FINAL GRADE ELEVATIONS TO BE A MINIMUM OF 3" ABOVE TOP OF FOOTING.
- 3.- GROUND FLOOR SLABS:
4" (MIN.) CONCRETE SLAB-ON-GRADE PLACED ON COMPACTED FILL OVER 6 MIL VAPOR BARRIER, REINFORCED WITH 6x6-W2.1W2.1 WUF (PROVIDED IN SHEETS). GARAGE SLAB THICKNESS = 6".
- 4.- T.E. - DENOTES 8"x12" THICKENED SLAB EDGE REINFORCED WITH (1) 5 TOP AND BOTTOM (CONT). TYPICAL AT ALL FREE SLAB EDGES, UNO.
- 5.- C.J. - DENOTES A CONTROL JOINT IN SLAB - SEE DETAIL A/S101
- 6.- F-4040 - DENOTES PAD FOOTING DESIGNATION - SEE FOOTING SCHEDULE SHEET S101

1.- WF-16 - DENOTES STRIP FOOTING DESIGNATION - SEE FOOTING SCHEDULE SHEET S101

2.- (TC) - DENOTES COLUMN/TIE COLUMN DESIGNATION - SEE COLUMN SCHEDULE SHEET S101

3.- SEE SHEET S100 FOR STRUCTURAL NOTES.

10.- NEW-ABB INDICATES N-INCHES WIDE MASONRY WALL REINFORCED WITH #A BARS SPACED AT BB-INCHES ON CENTER (I.E. 8BW-548 DENOTES 8" MASONRY WALL WITH #5@48" C/C).

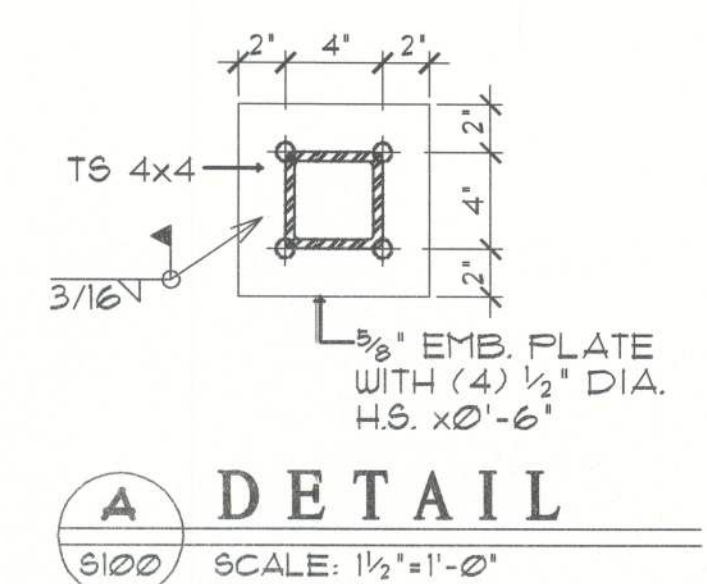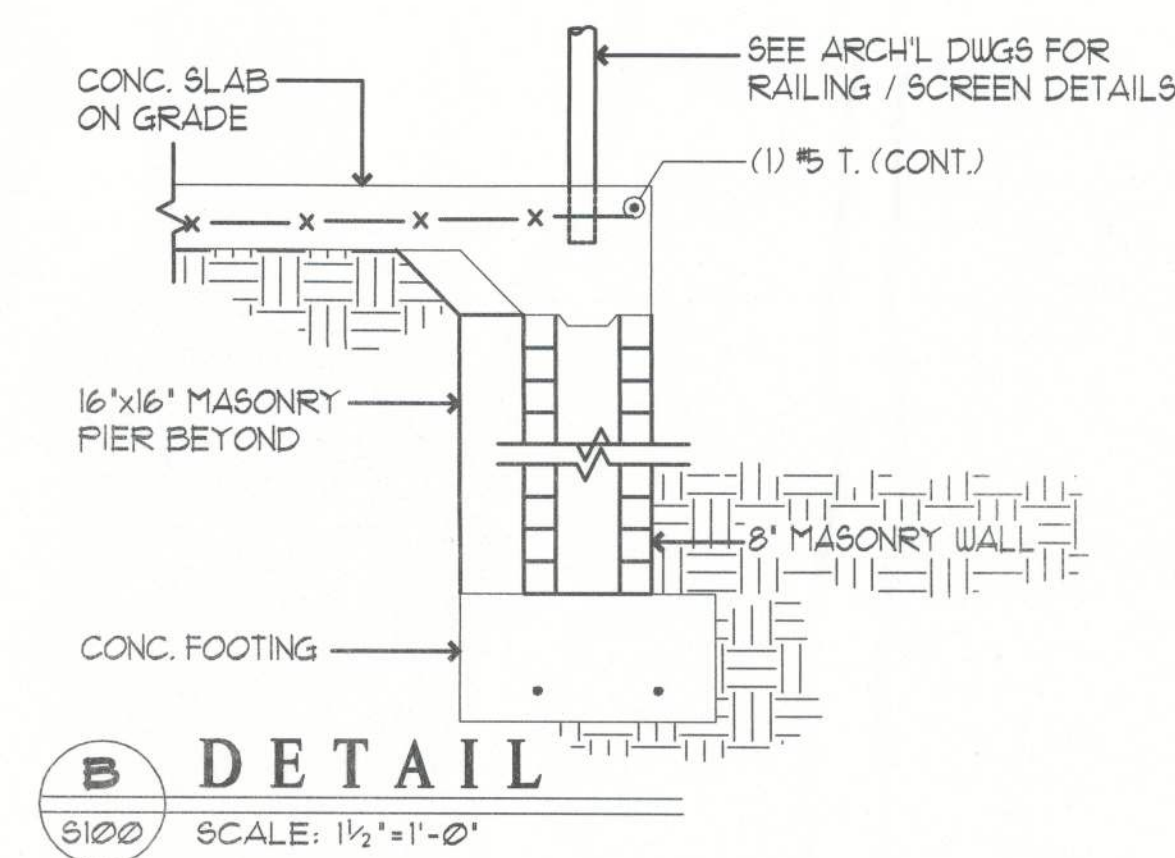

A
S100
DETAIL
SCALE: 1/2"=1'-0"

B
S100
DETAIL
SCALE: 1/2"=1'-0"