


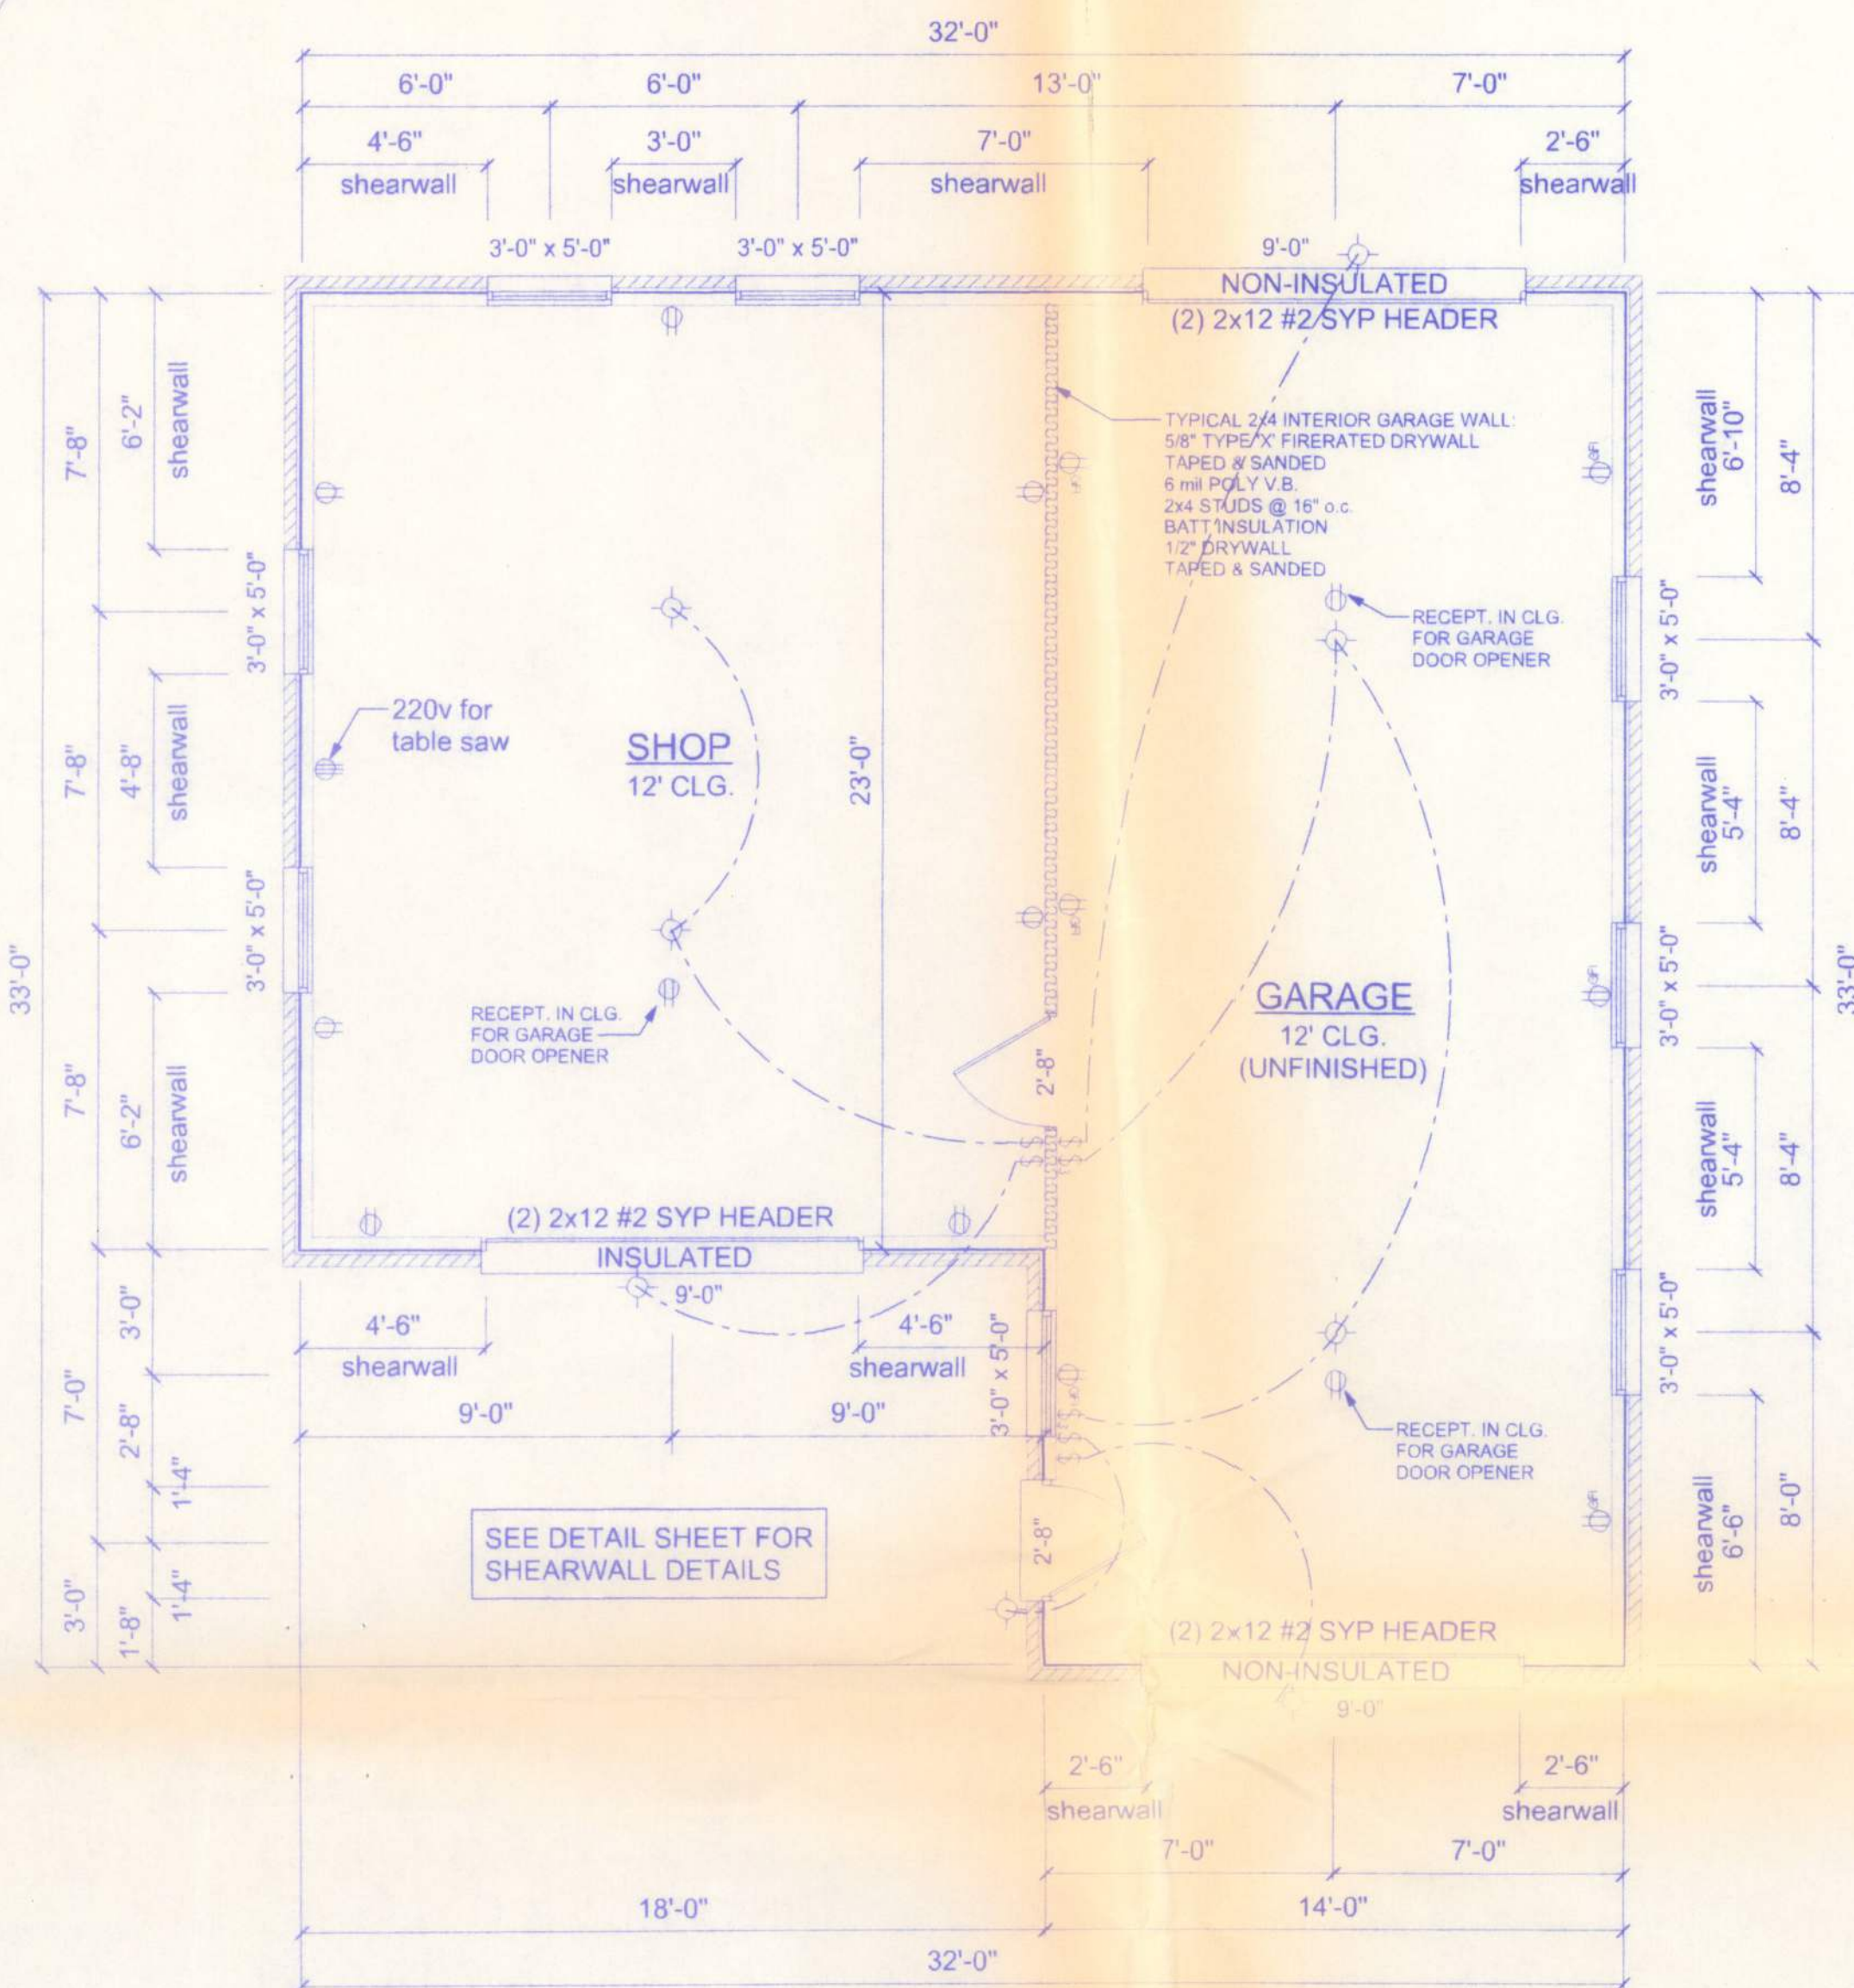


GARAGE FLOOR PLAN
 SCALE: 1/4" = 1'-0"

AREA SUMMARY


WORKSHOP:	414 SF
GARAGE:	462 SF
TOTAL AREA:	876 SF

ELECTRICAL	SYMBOL
light	⊙
outlet	⊕
outlet 220v	⊕⊕
outlet gfi	⊕⊕⊕
switch	⊞
switch 3 way	⊞⊞



PRODUCT CODE	SIZE	HINGE DIRECTION	COUNT
32x80 therma-tru steel	2'-8"	R	1
108x120 amaar garage door - insulated	9'-0"	N	1
108x96 amaar garage door - non-insulated	9'-0"	N	2
2868 colonial masonite	2'-8"	L	1
SH 3050 capitol 650 series	3'-0" x 5'-0"	N	8

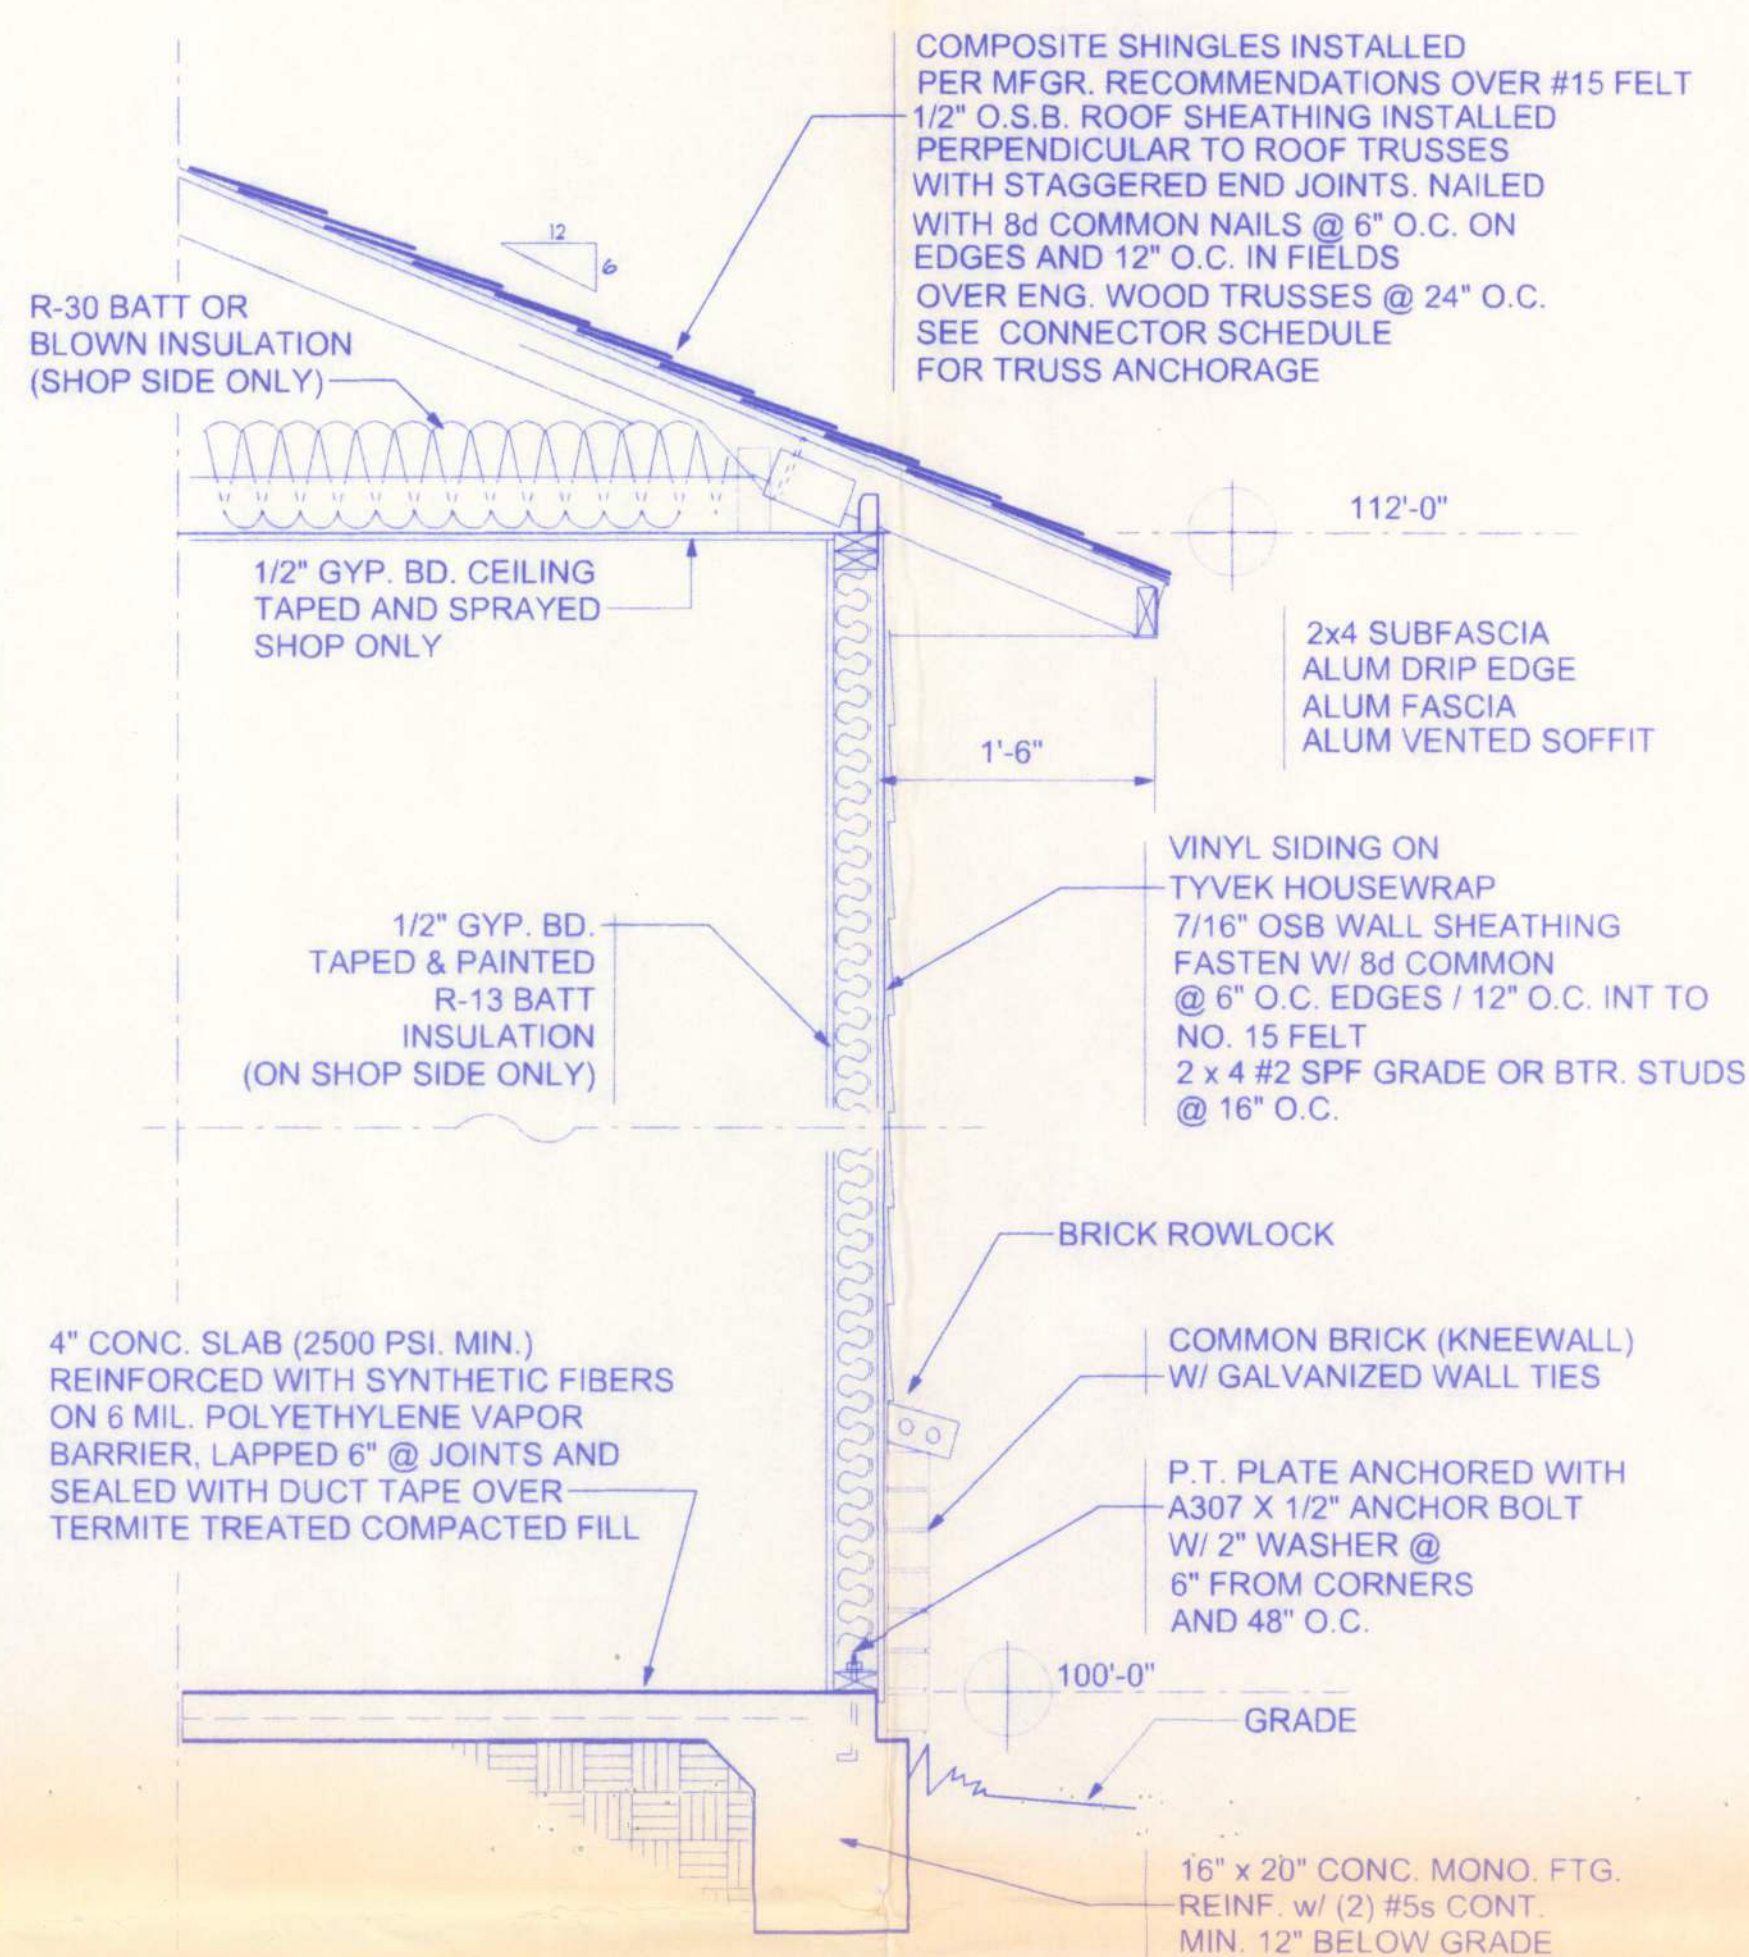

TYPICAL GARAGE WALL SECTION
 3/4" = 1'-0"

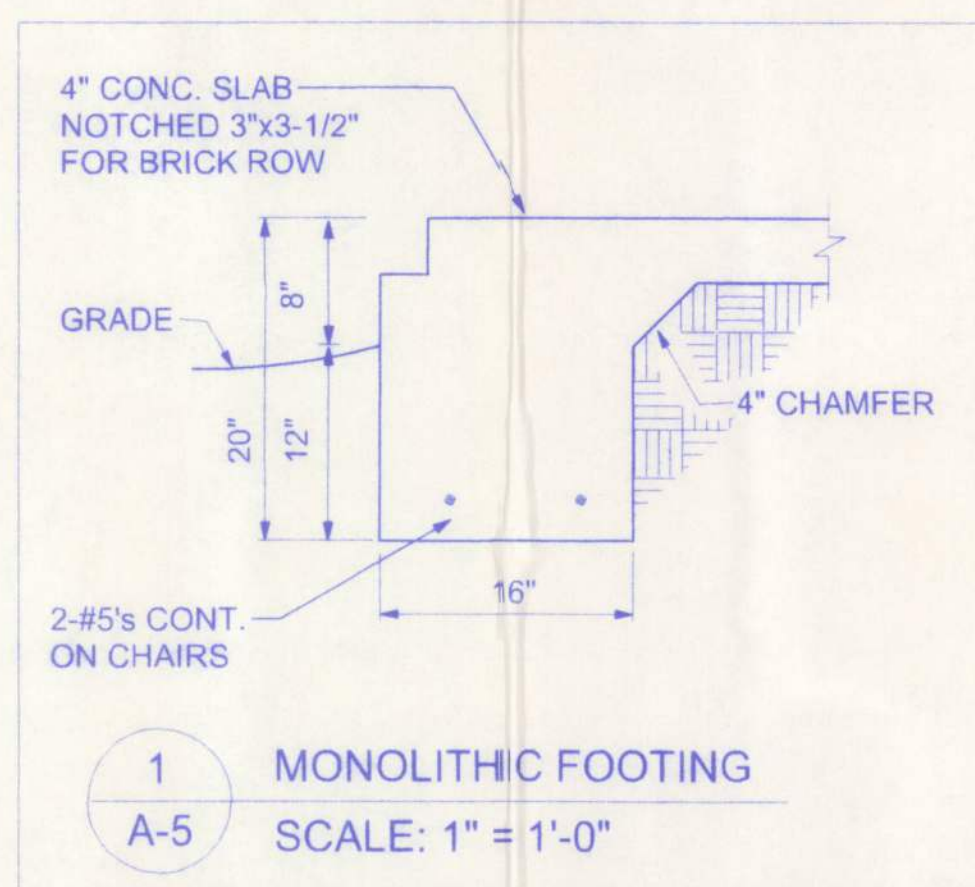


BEARING CAPACITY:
 THE FOOTING IS DESIGNED FOR SOIL WITH AN ALLOWABLE BEARING CAPACITY OF 1,000 PSF. THE FOOTINGS SHALL REST ON UNDISTURBED OR COMPACTED SOIL OF UNIFORM DENSITY AND THICKNESS. AT THE OWNER'S REQUEST, COMPACTED SOILS SHALL BE TESTED TO A MINIMUM OF 95% OF MODIFIED PROCTOR AND COMPACTED IN LIFTS NOT TO EXCEED 12 INCHES.

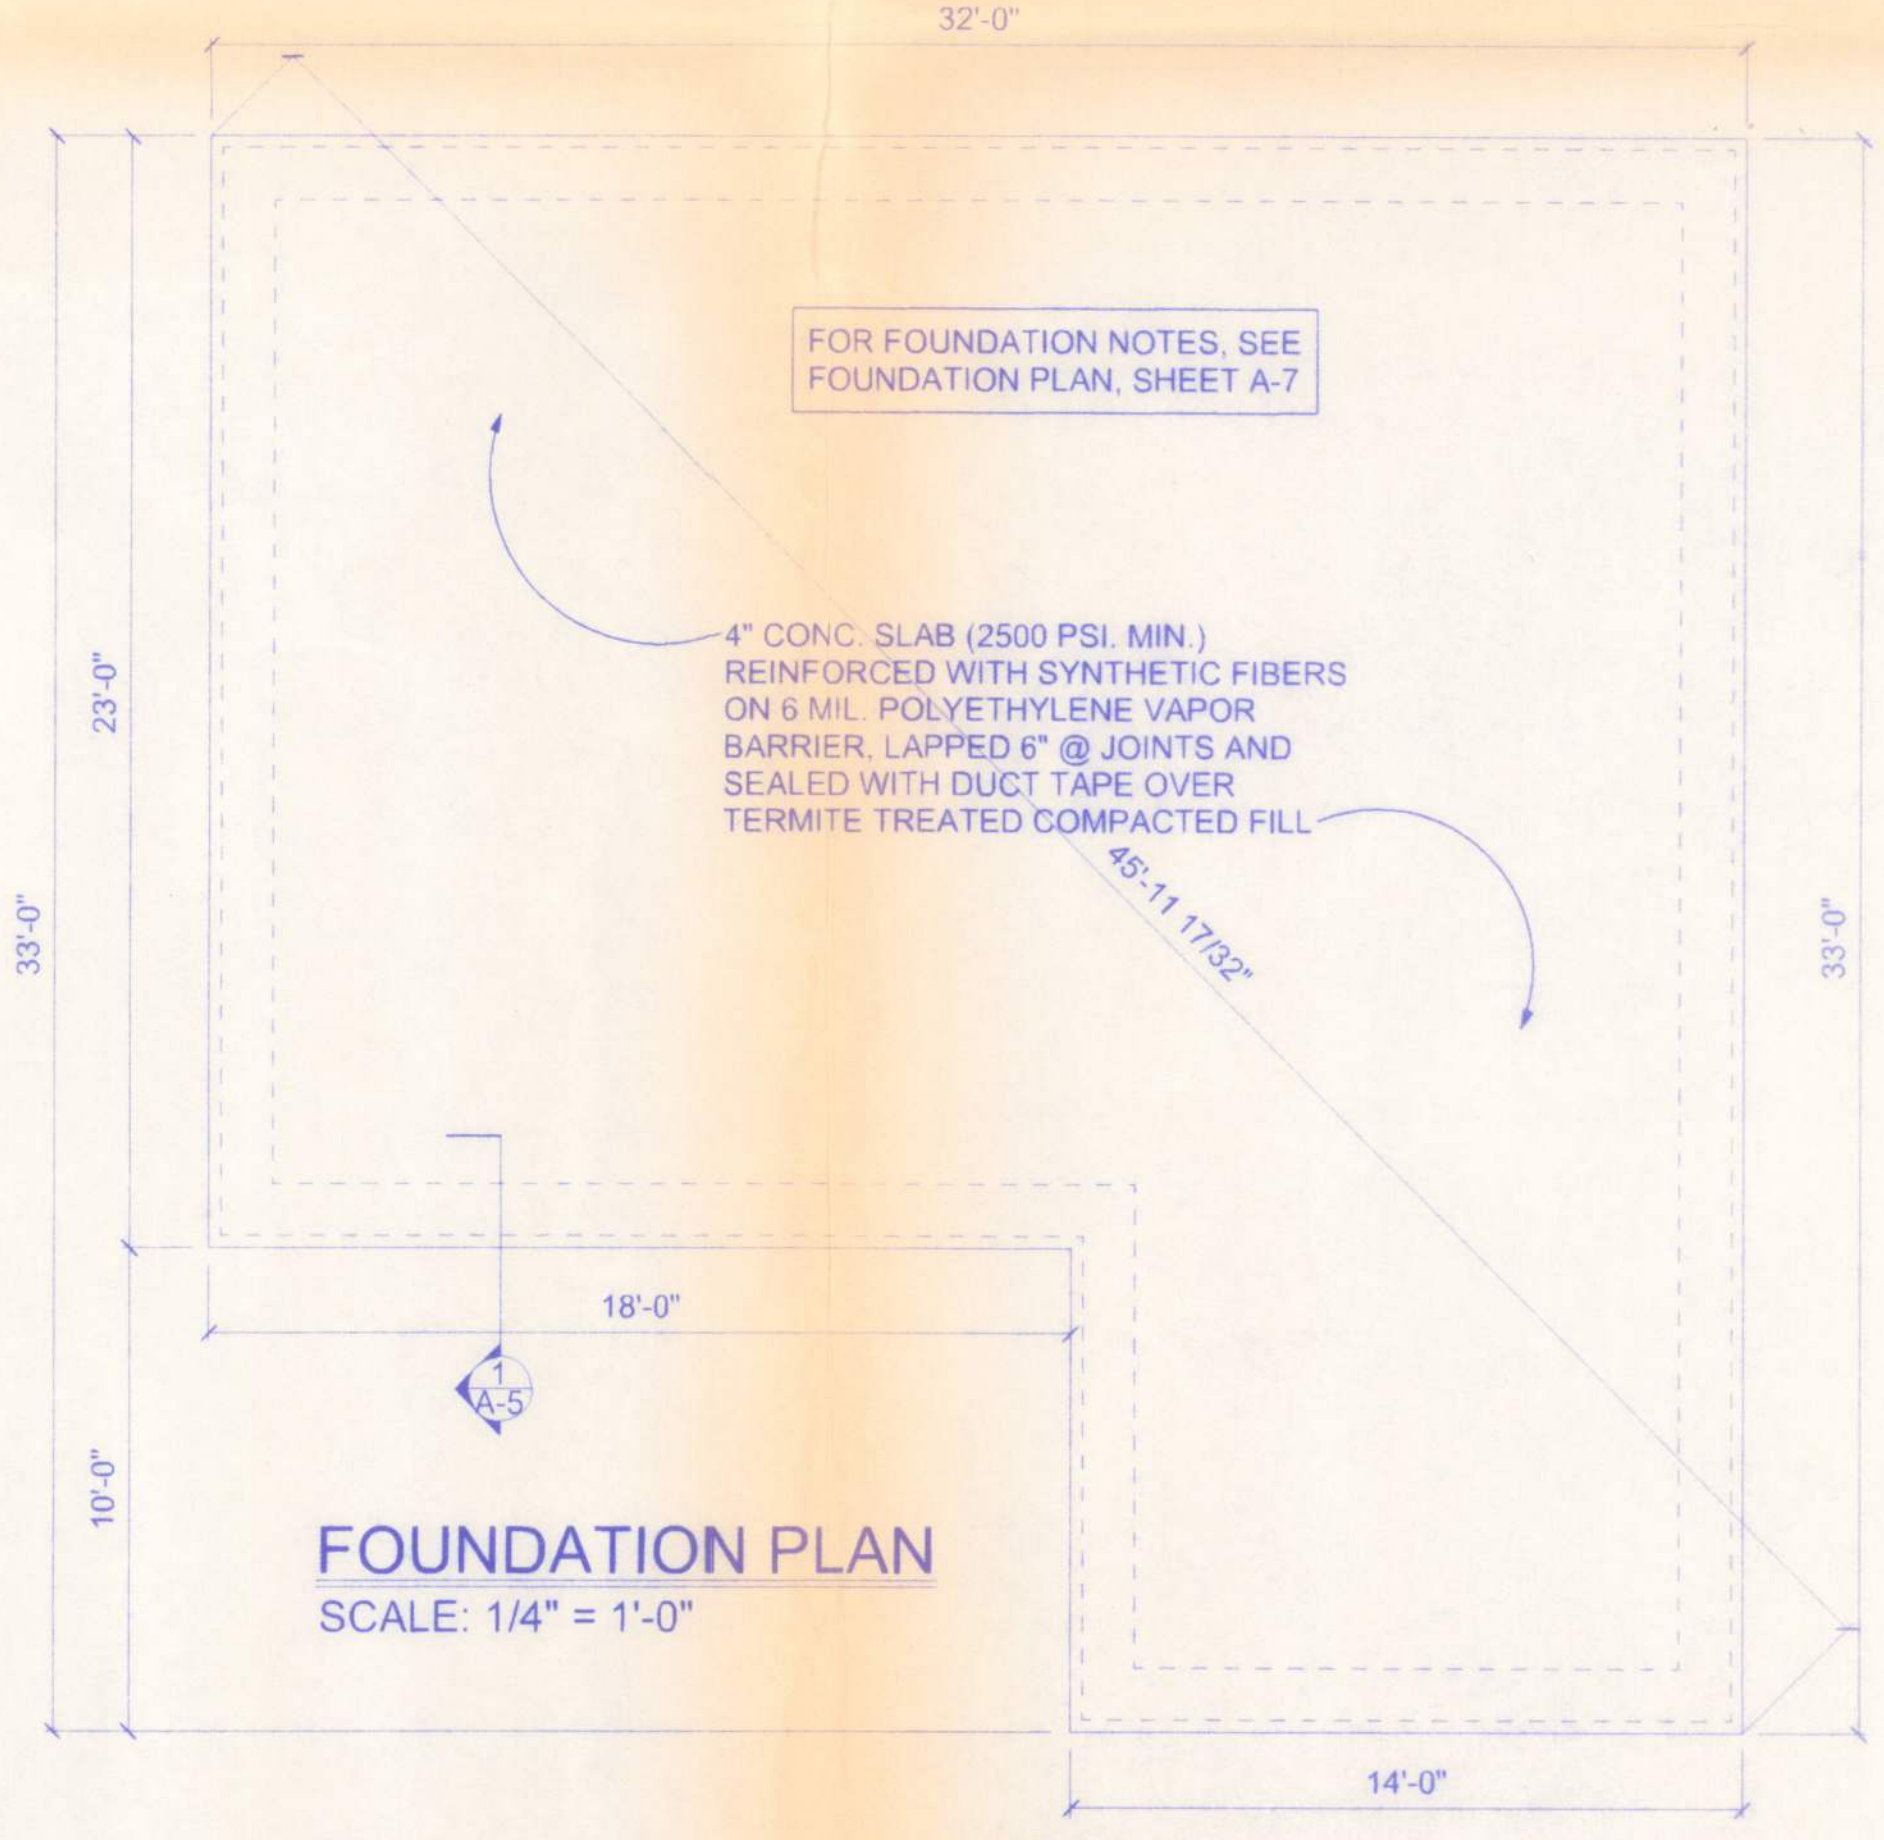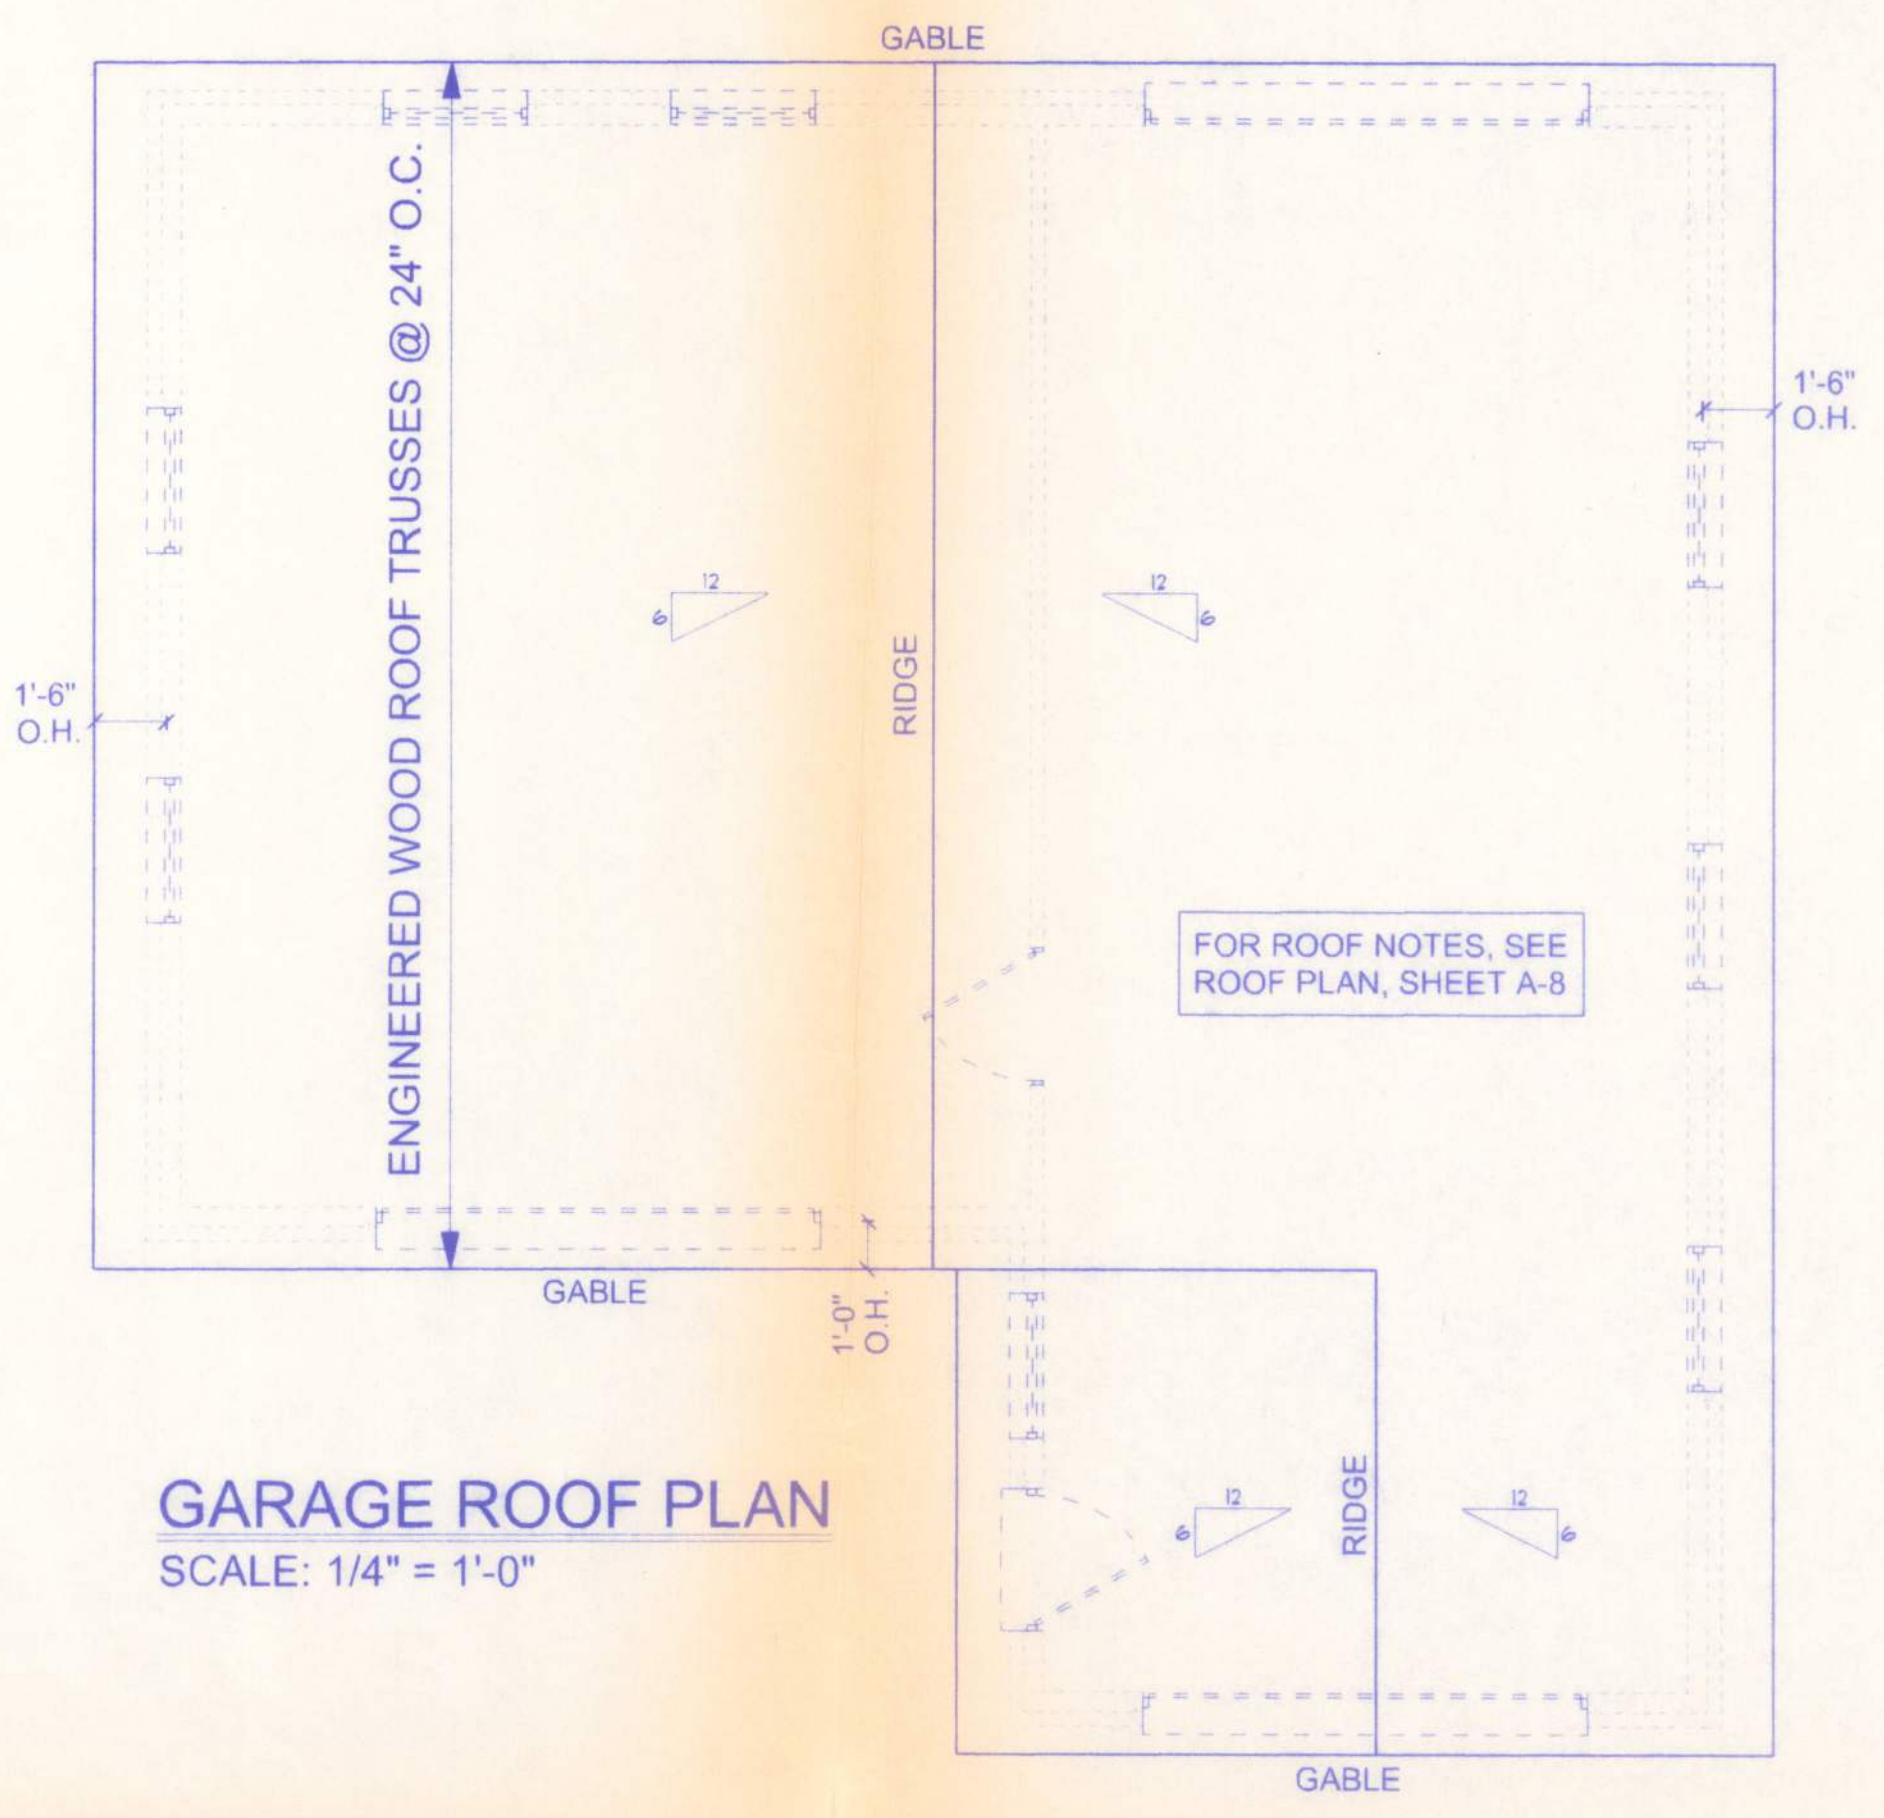

Will H. Free
 8/19/05

**MATT AND LORI SIMPSON
 RESIDENCE**

161 NW MADISON STREET
 SUITE #102
 LAKE CITY, FL 32055
 (386) 758-4209

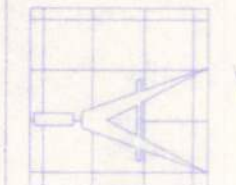

Freeman
 Design Group inc

DATE: 08/18/05
 DRAWN BY: W.H.F.

SHEET: A-9

OF: 10
 PROJECT NO.

CERTIFICATE OF AUTHORIZATION # 00008701