

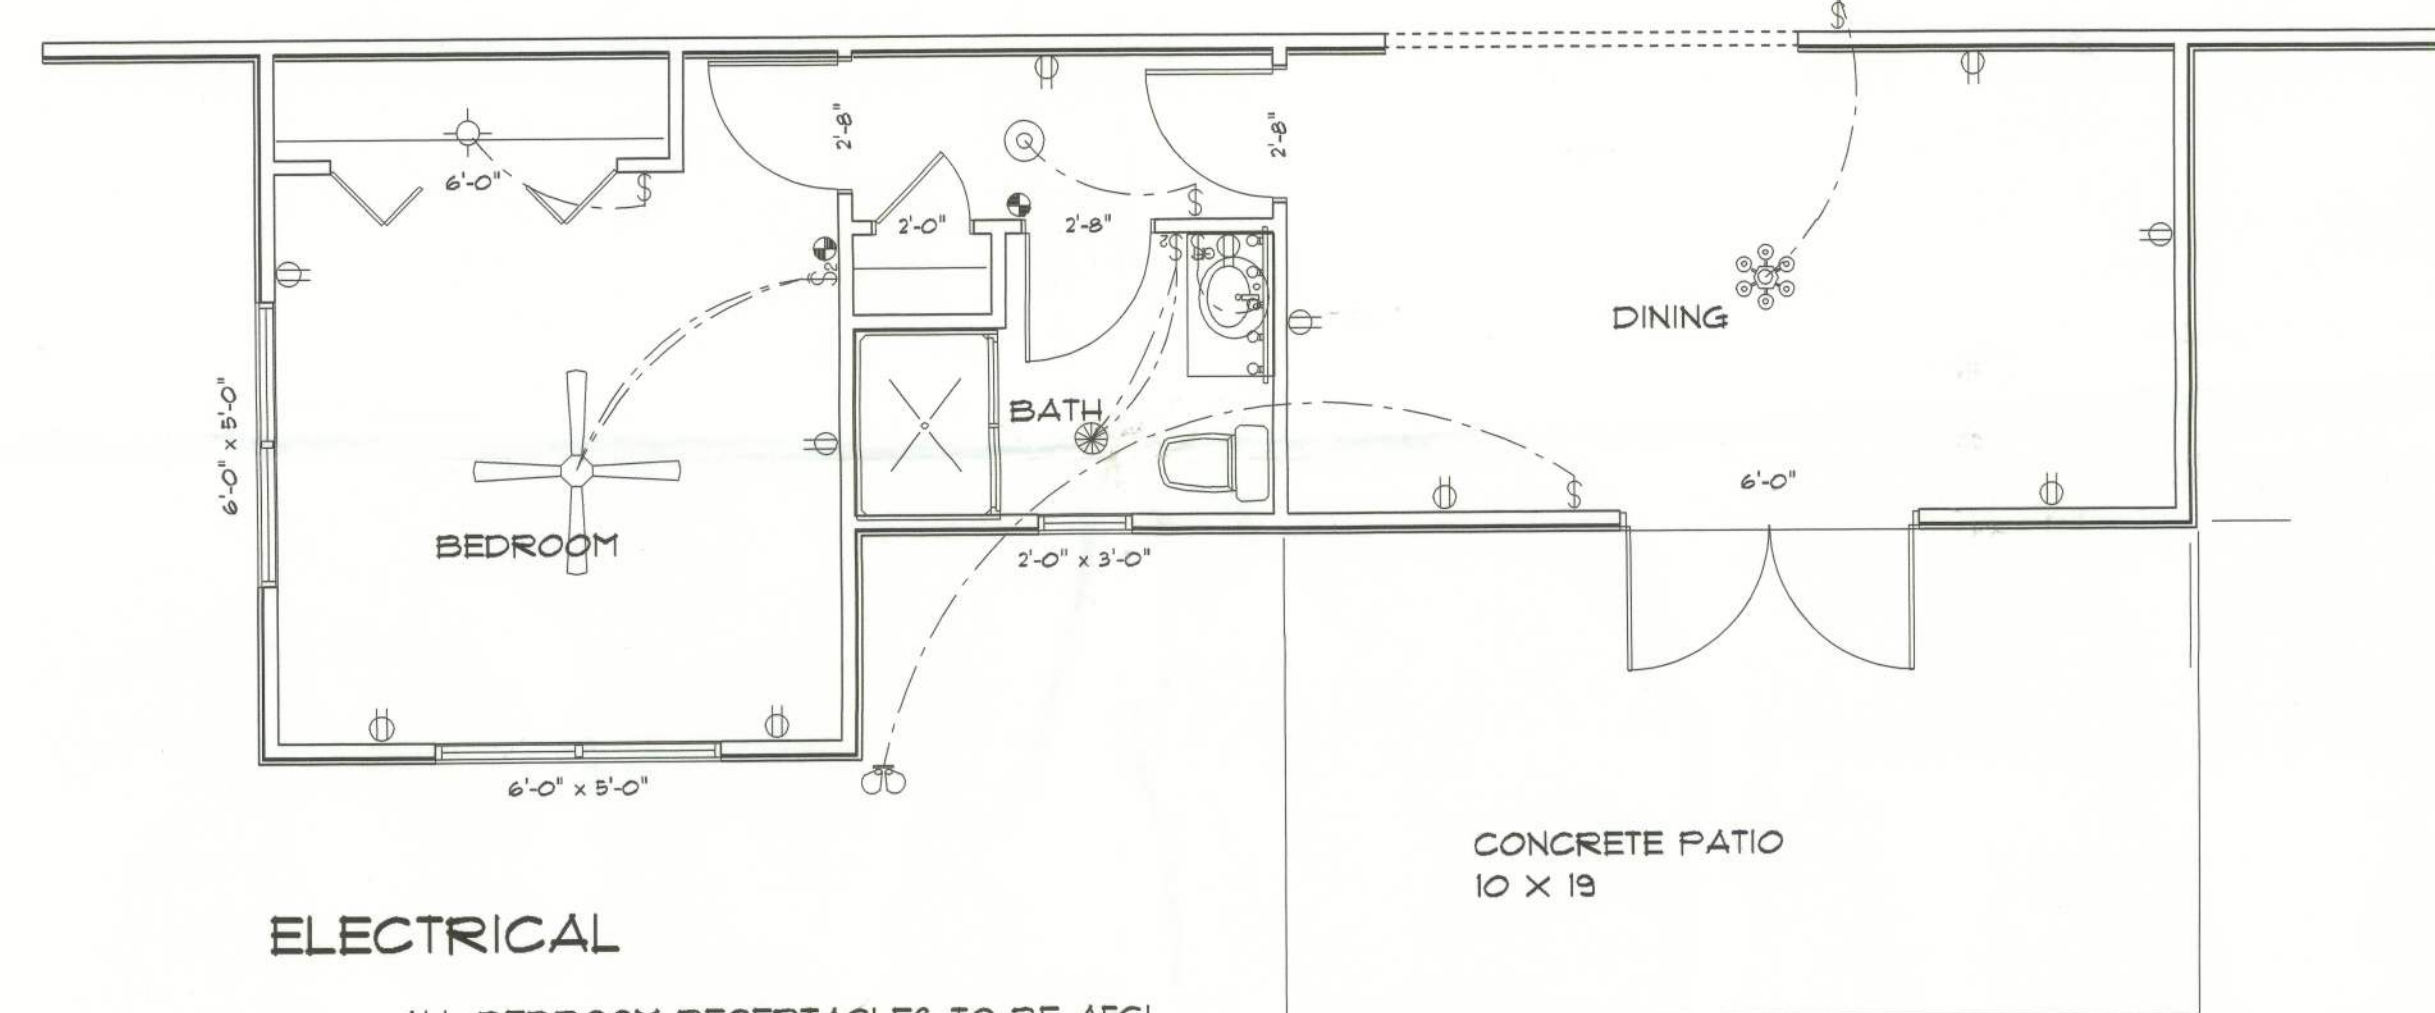
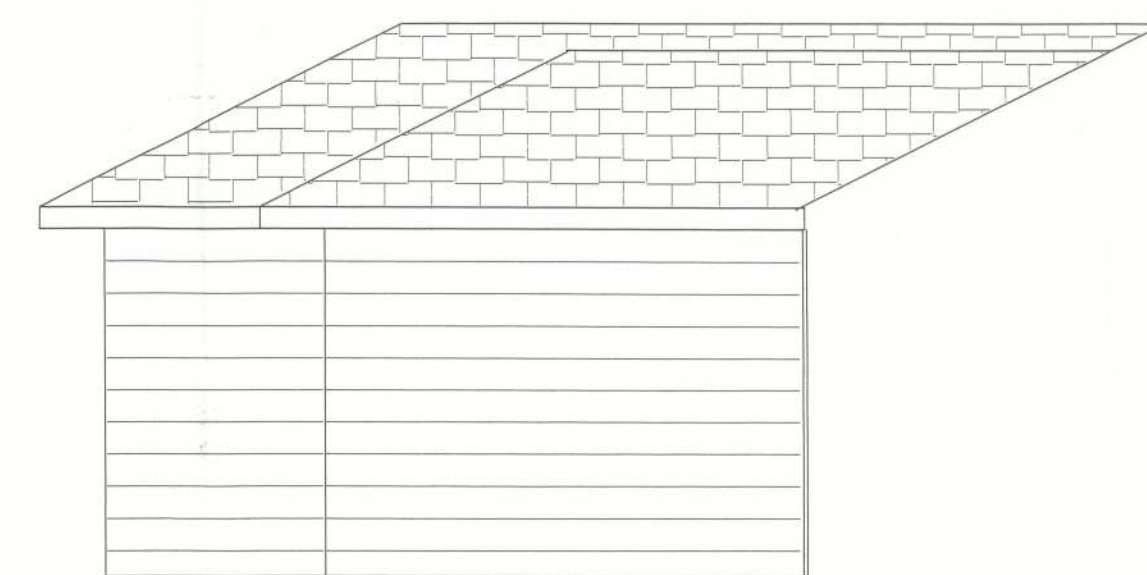
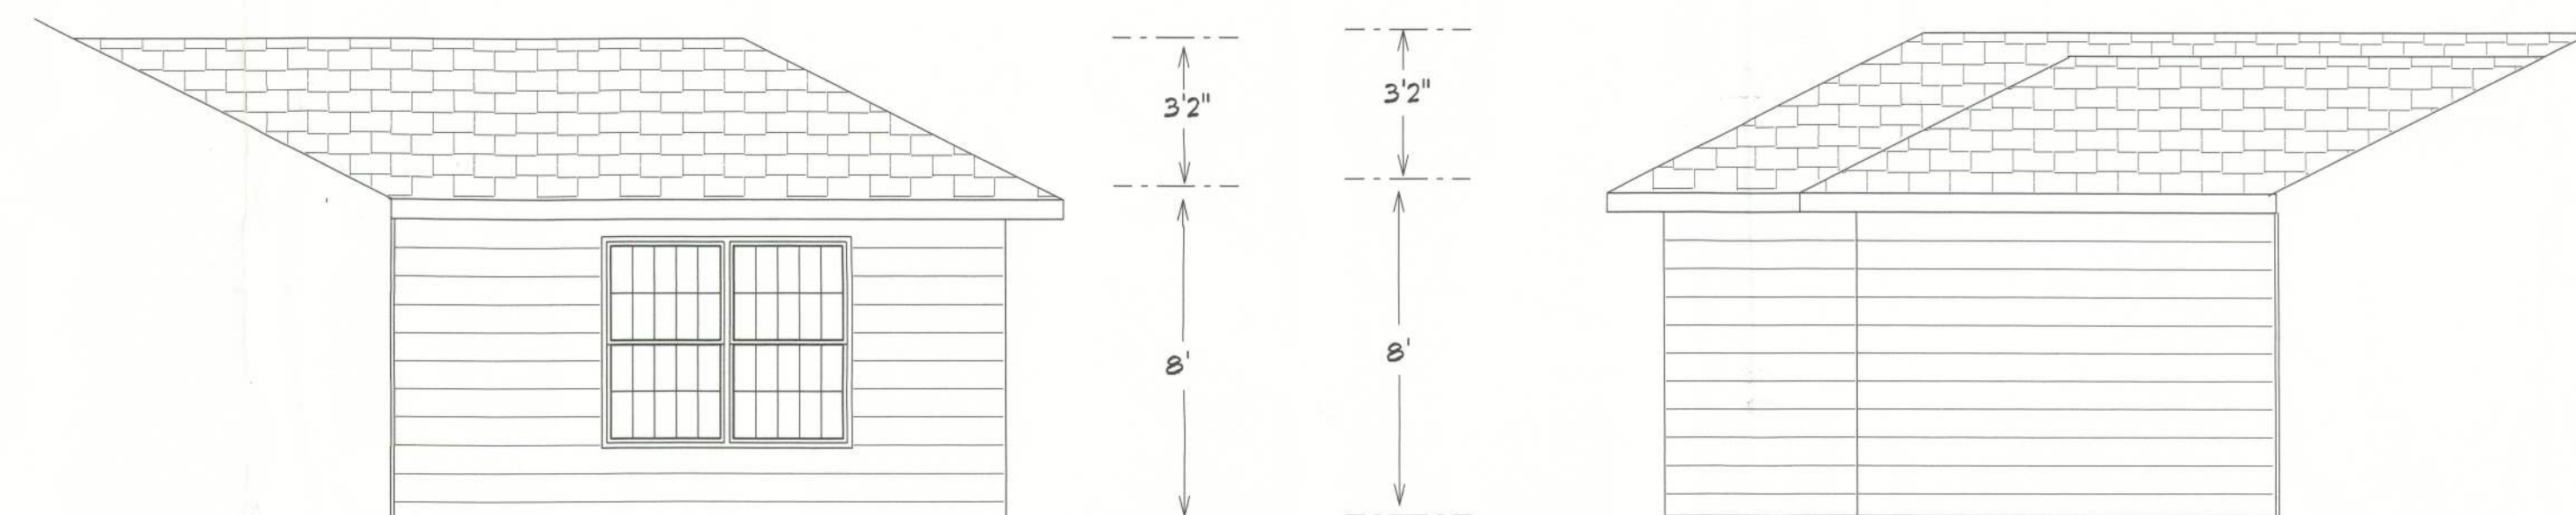


Floor plan showing the layout of a house with the following dimensions and annotations:

- Overall Dimensions:**
 - Left side: 14'-8" (vertical), 6'-0" x 5'-0" (horizontal)
 - Bottom: 12'-4" (horizontal), 6'-0" x 5'-0" (horizontal)
 - Right side: 28'-0" (horizontal)
- Rooms and Features:**
 - BEDROOM:** Located on the left, with a bay window at the top. Dimensions: 12'-0 1/2" (vertical), 6'-0" (horizontal).
 - BATH:** Located in the center, containing a toilet and a bathtub. Dimensions: 6'-0 1/2" (vertical), 2'-0" (horizontal).
 - DINING:** Located on the right, with a bay window at the top. Dimensions: 6'-0" (horizontal).
 - CONCRETE PATIO:** Located at the bottom right, with dimensions 10 x 13.
- Annotations:**
 - "BAY WINDOW FRAMING TO BE REMOVED"
 - "EXISTING PORCH FLOOR TO BE CAPPED WITH 3000 PSI CONCRETE TO BE LEVEL WITH MAIN HOUSE FLOOR"

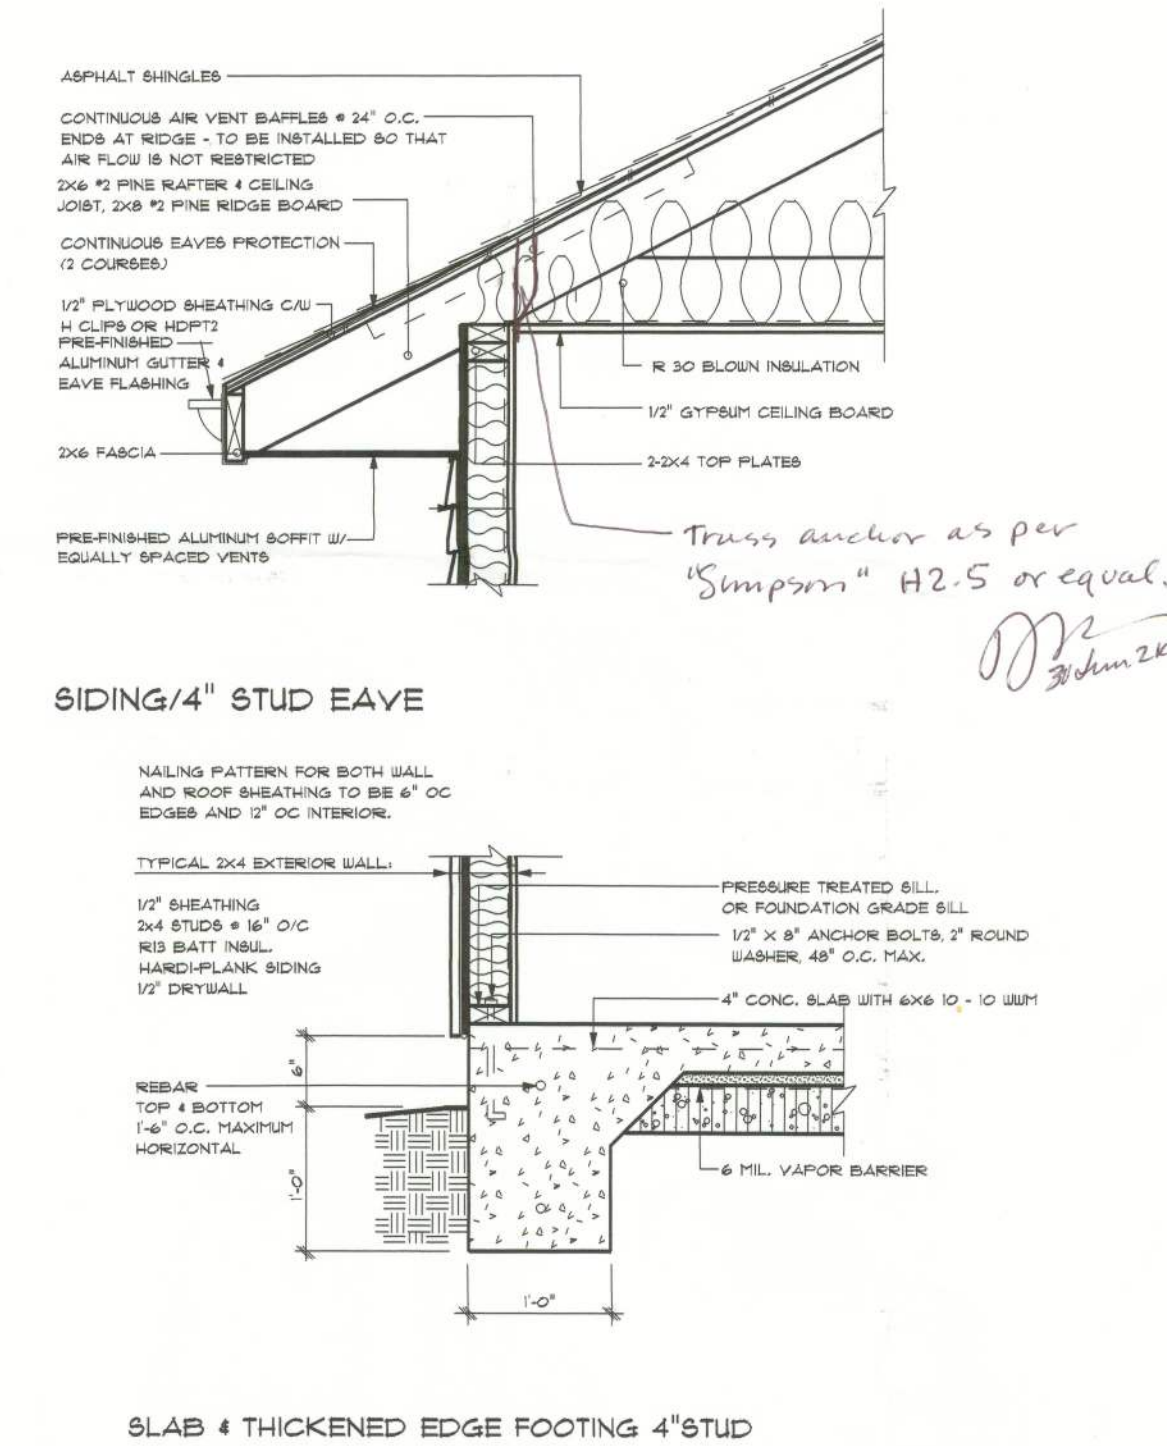

NOTE: ALL BEDROOM RECEPTACLES TO BE AFCI
ALL BATHROOM RECEPTACLES TO BE GFI
SMOKE DETECTORS TO BE ACCORDING TO
LOCAL CODES

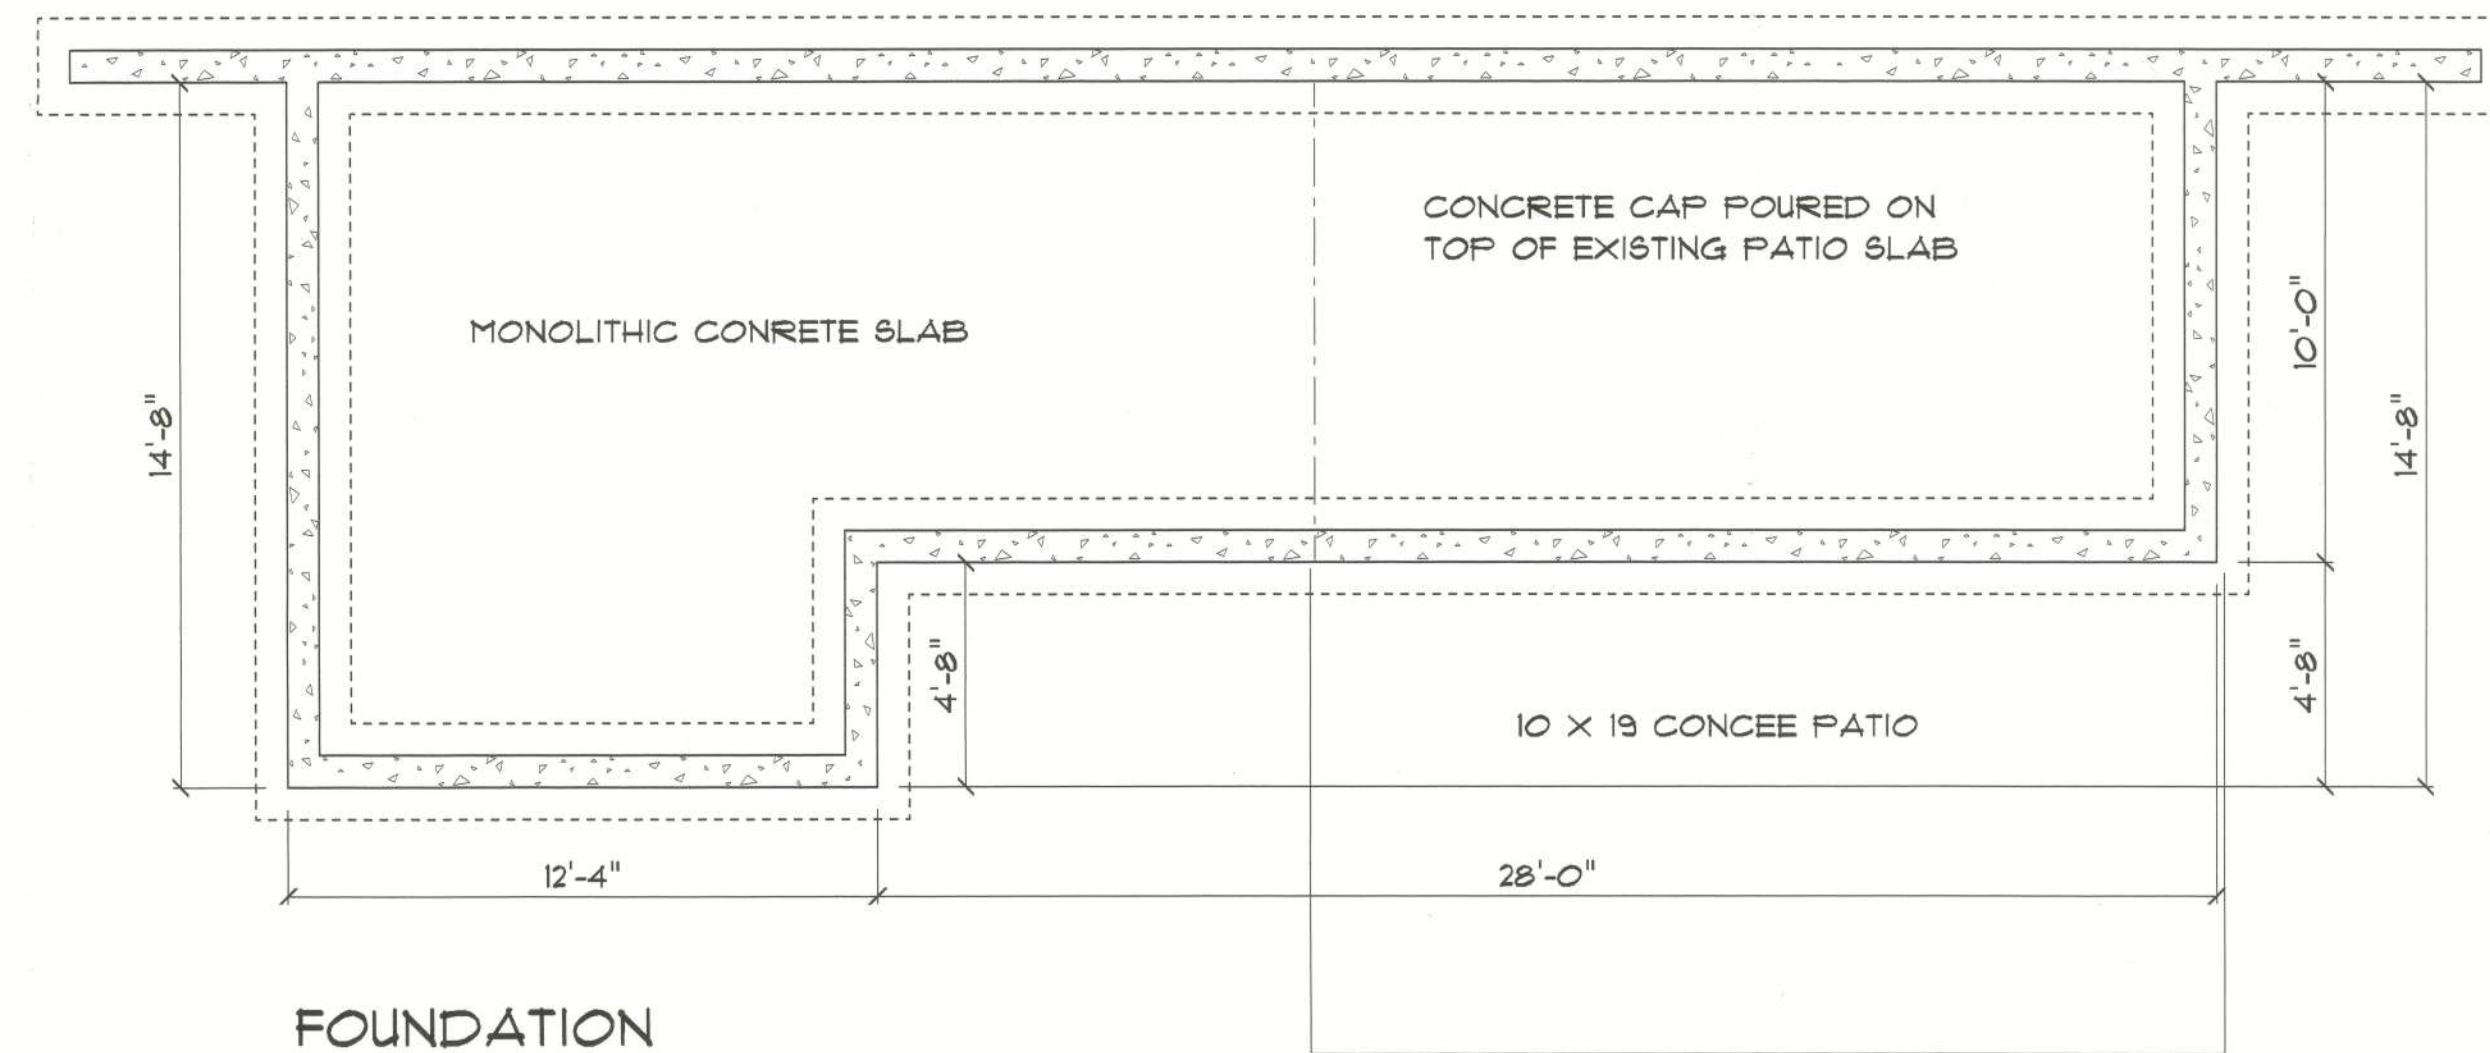

	REVISIONS
	NOTES
	RESIDENTIAL ADDITION MR. LINCOLN MAYNARD MIKE TODD CONSTRUCTION LAKE CITY FLA.
	RESIDENTIAL DESIGN MIKE TODD 78 NE COLEBURN AVE LAKE CITY FL 386-755-4367
	JOB NUMBER
	SHEET NUMBER

RESIDENTIAL ADDITION
MR. LINCOLN MAYNARD
MIKE TODD CONSTRUCTION
LAKE CITY FLA.

RESIDENTIAL DESIGN
MIKE TODD
129 NE COLBURN AVE
LAKE CITY FL
386 755 4387

JOB NUMBER

SHEET NUMBER