



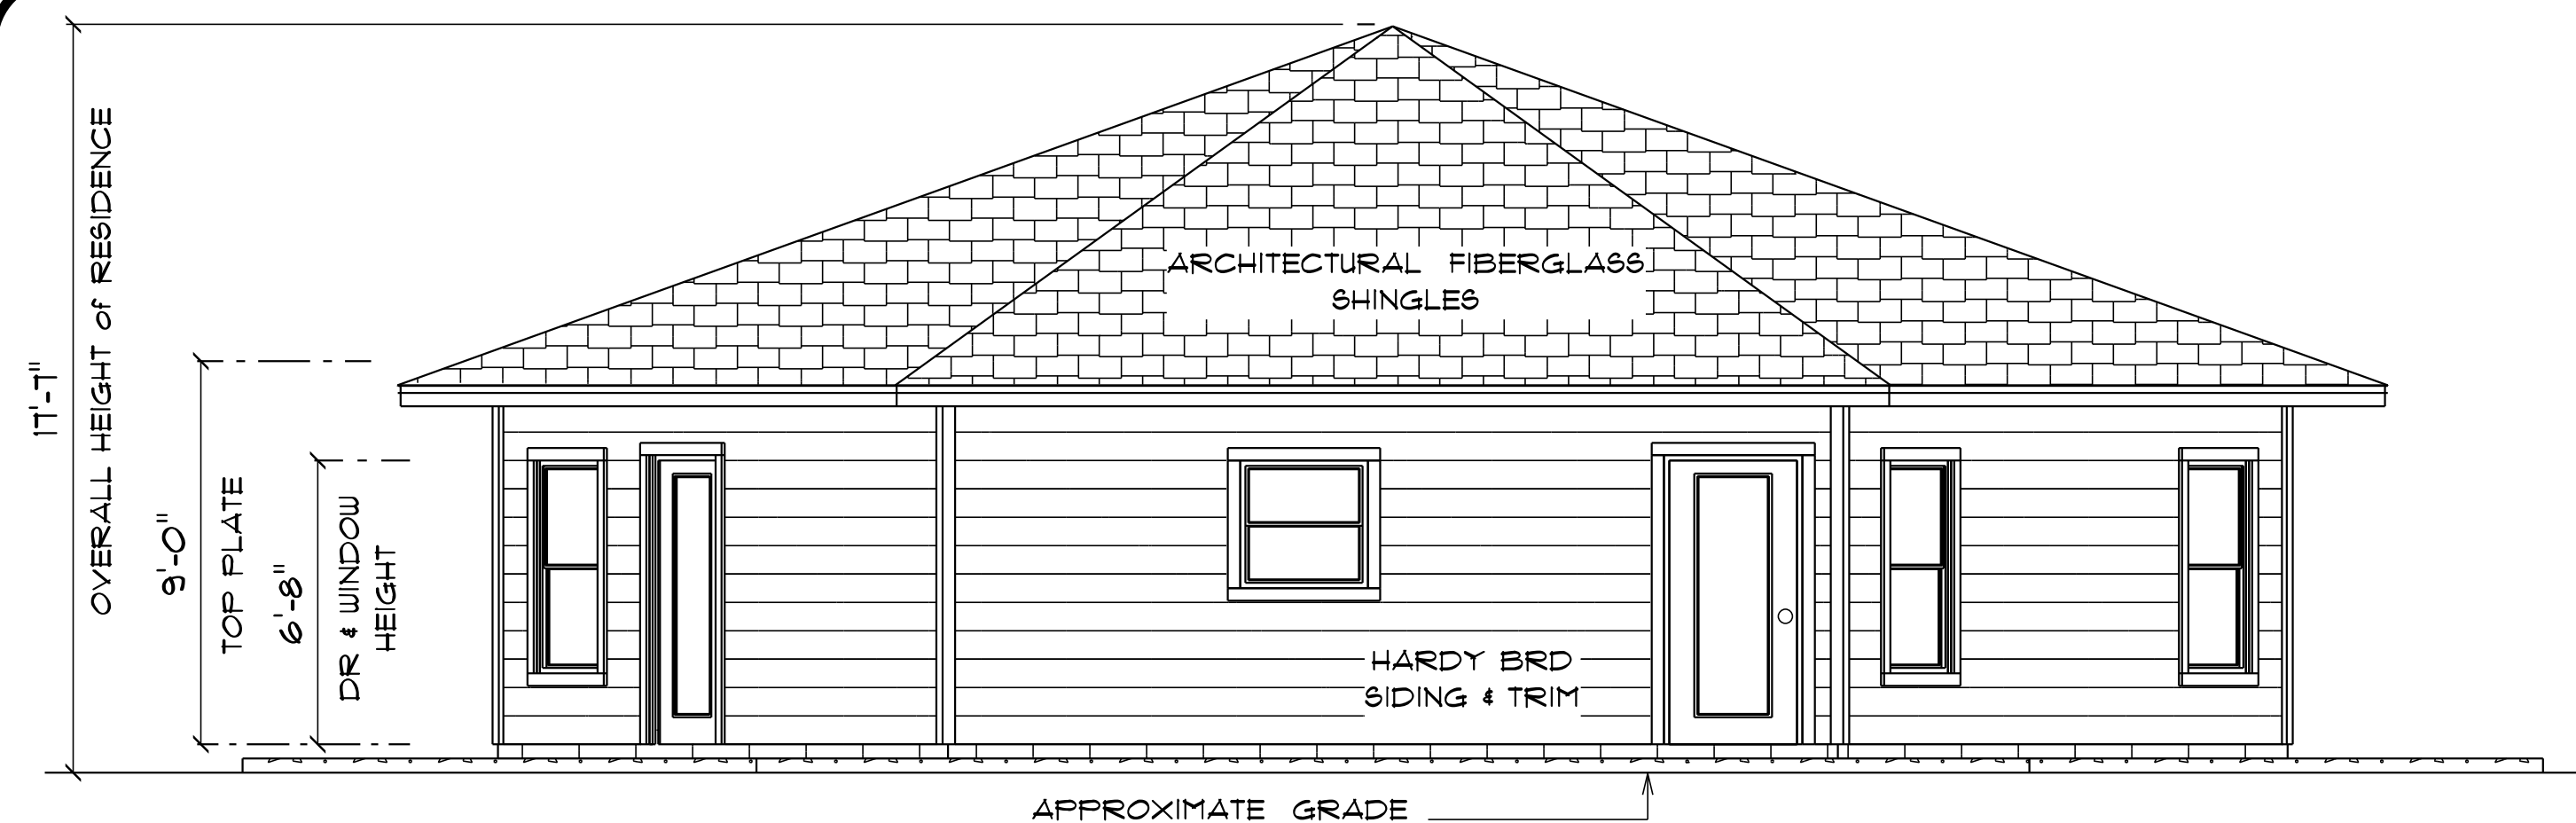

* FRONT ELEVATION *


SCALE : 1/4" = 1'-0"

NOTE :
24 OVERHANG ON ALL EAVES
5/12 PITCH

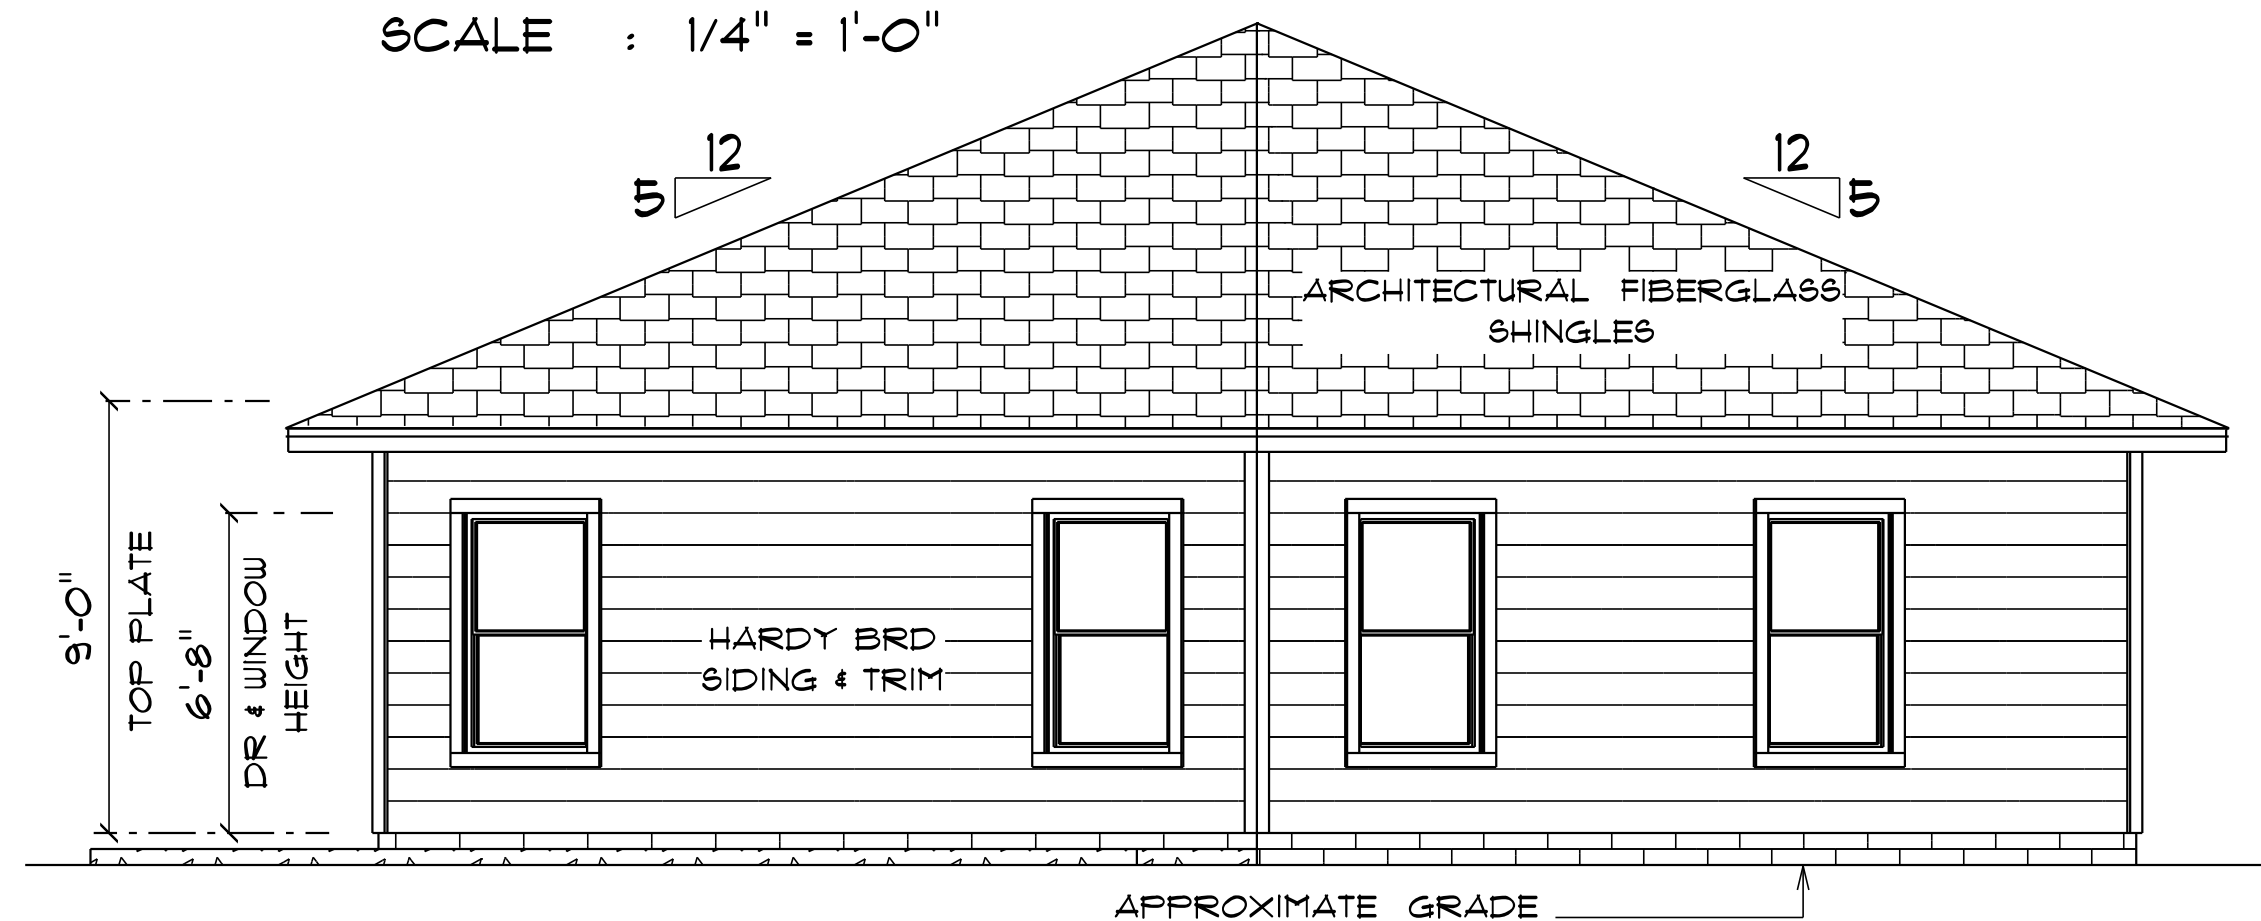


* RIGHT SIDE ELEVATION *

SCALE : 1/4" = 1'-0"

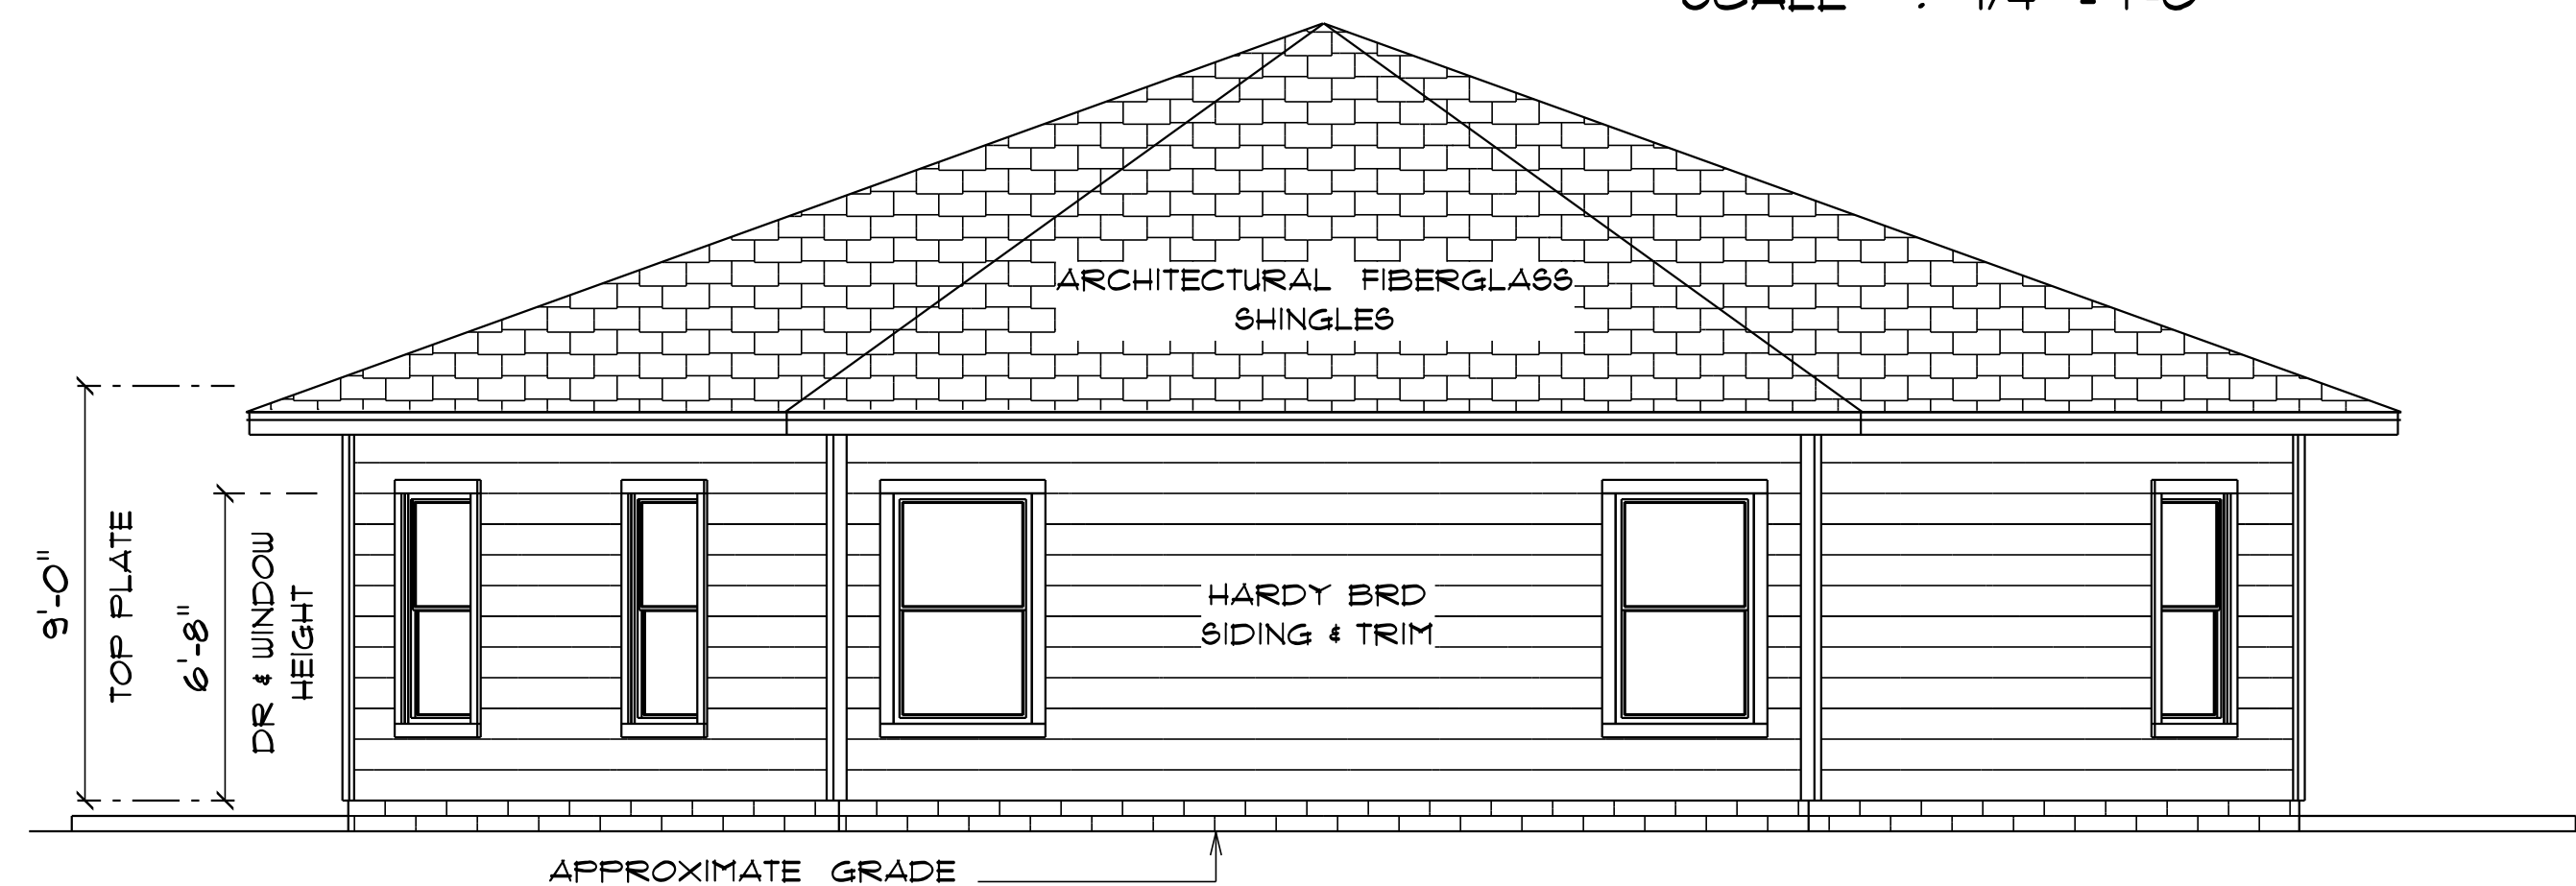


* REAR ELEVATION *

SCALE : 1/4" = 1'-0"

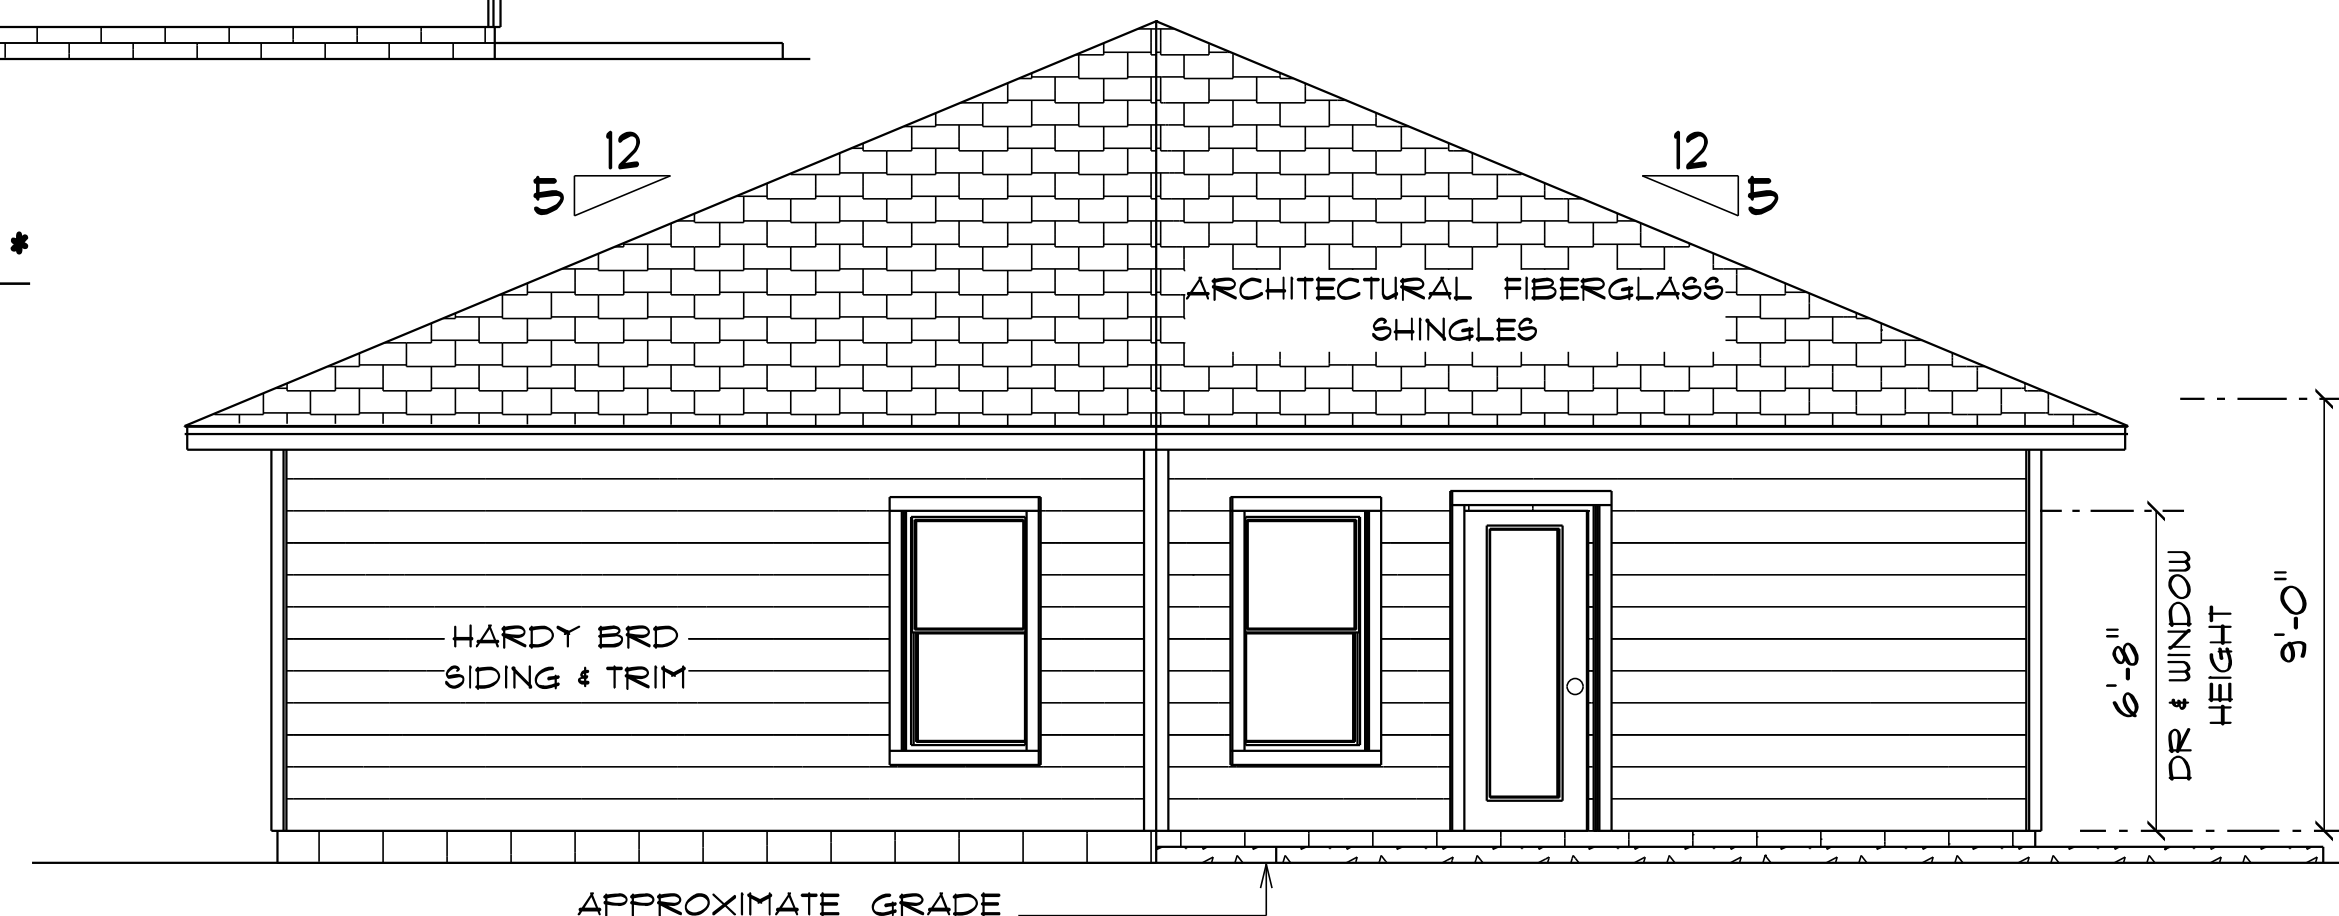

* LEFT SIDE ELEVATION *

SCALE : 1/4" = 1'-0"

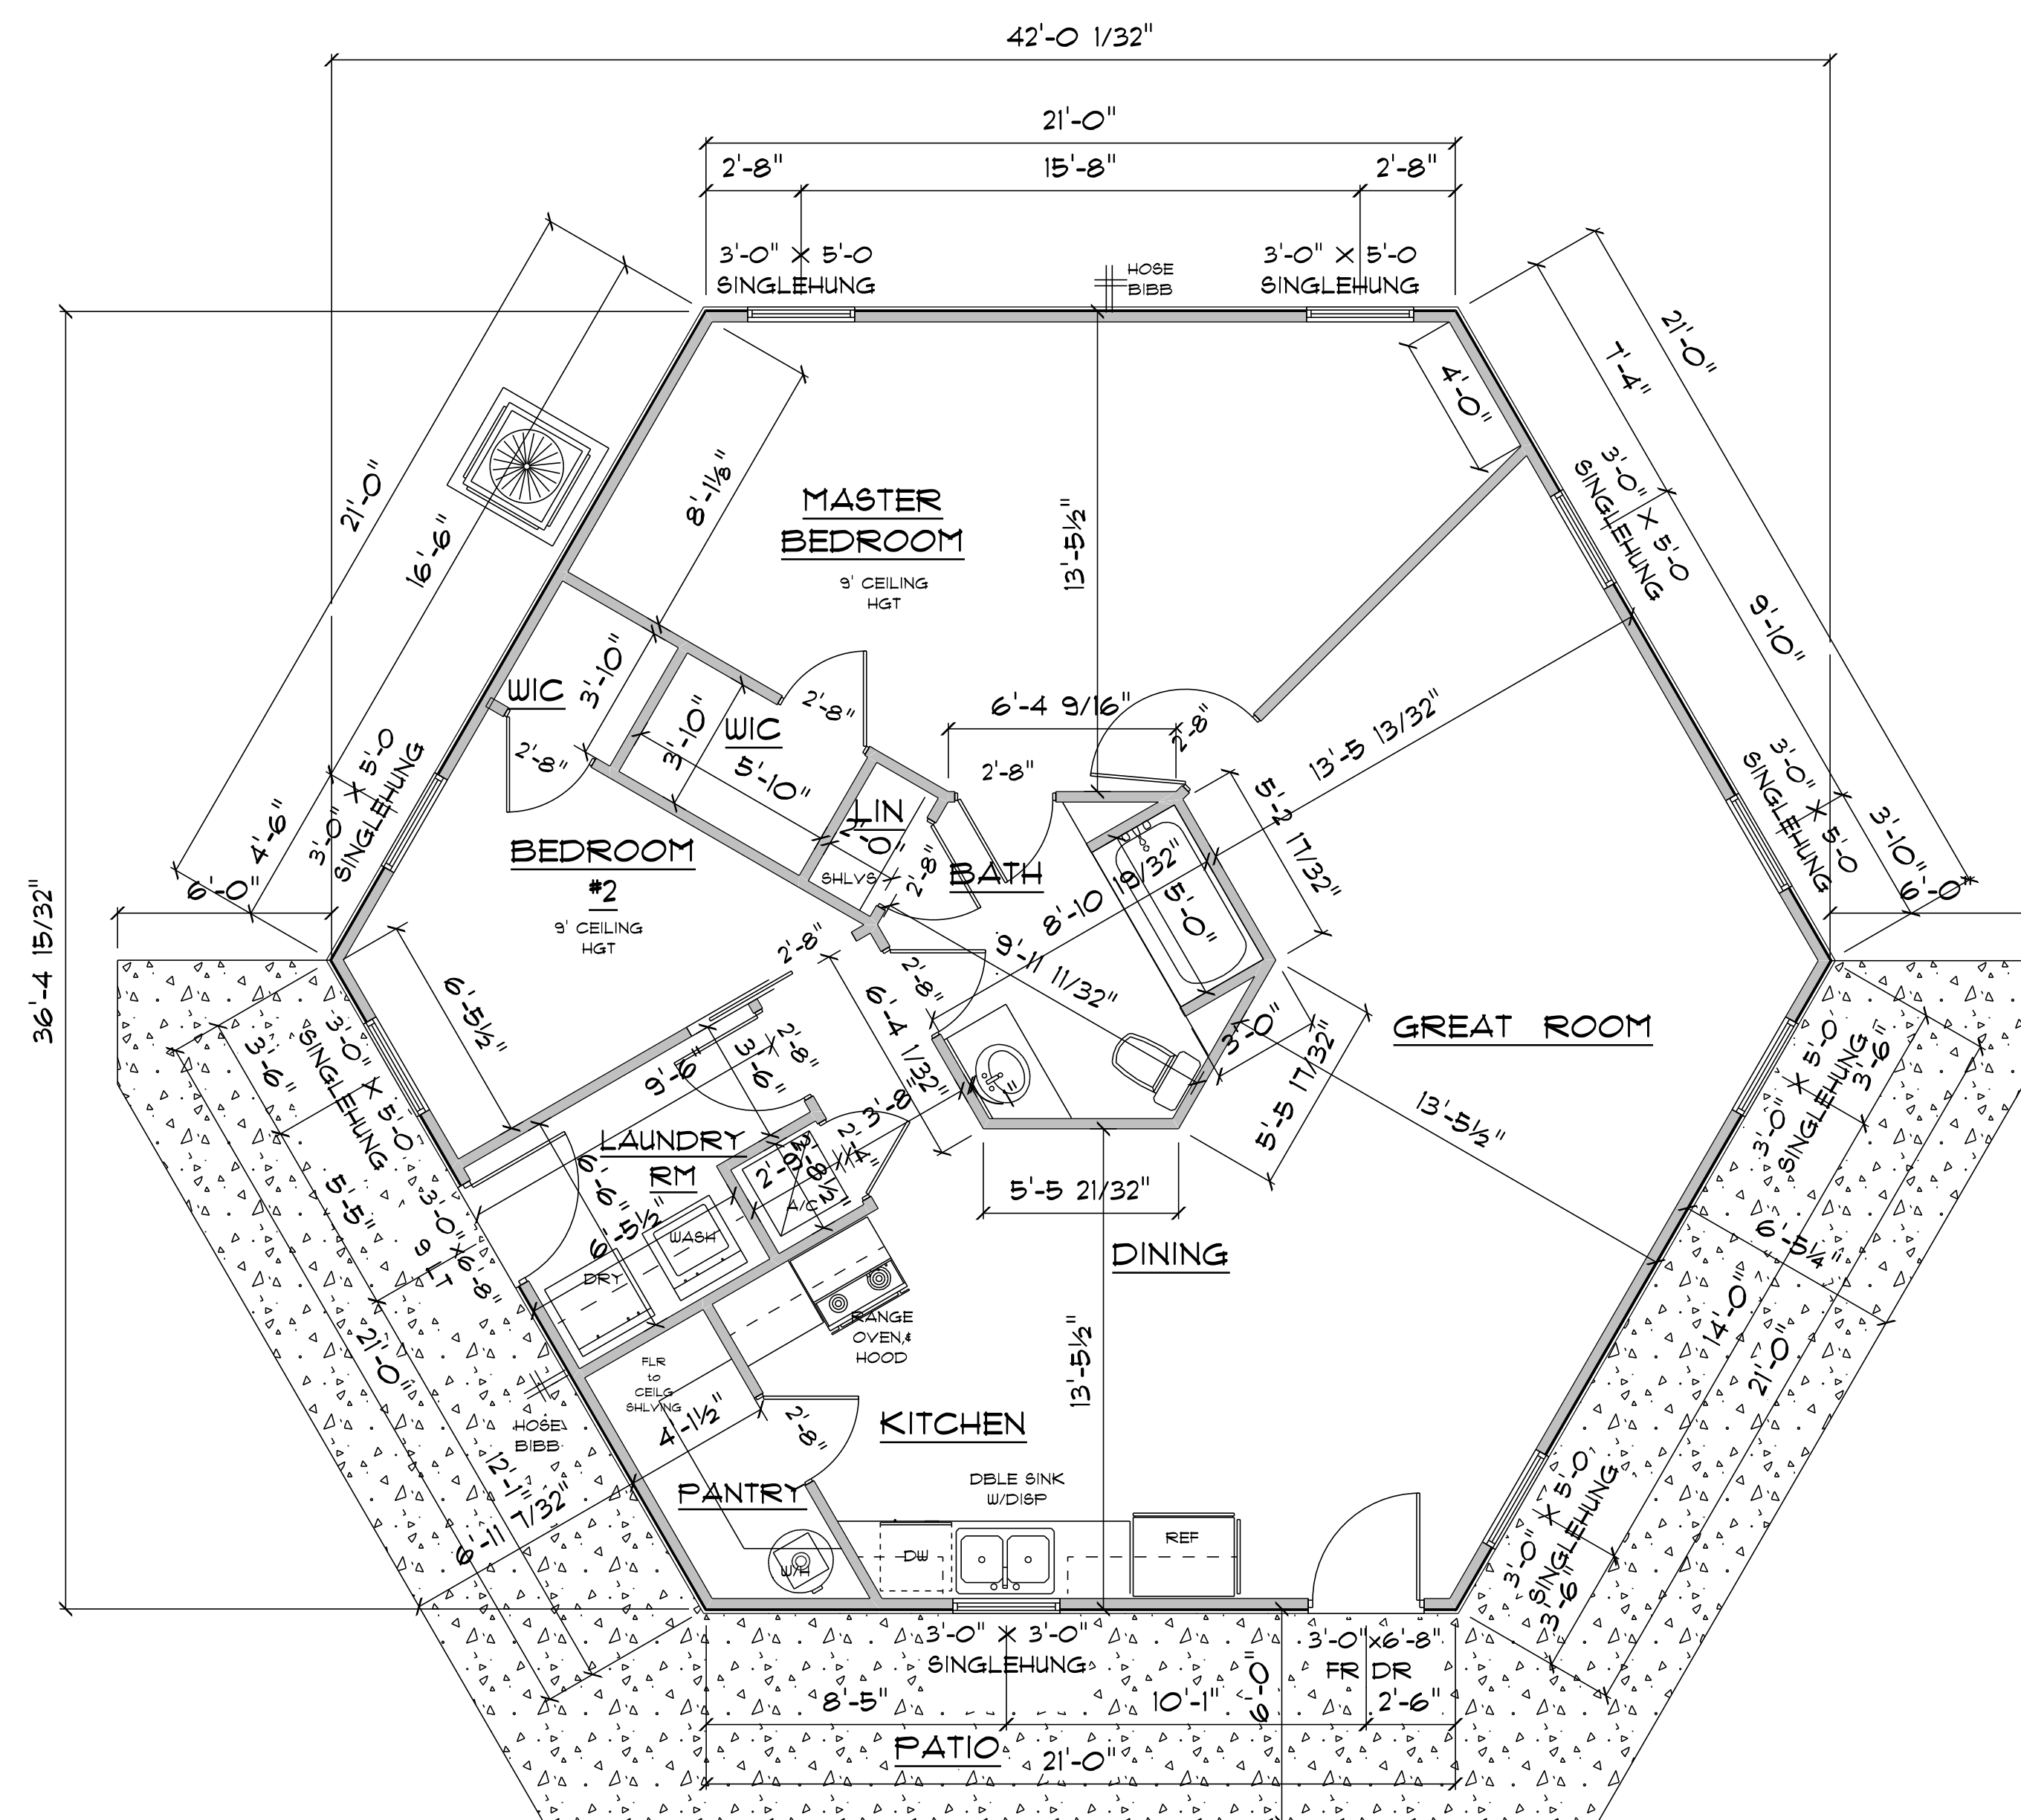

* FLOOR PLAN *

SCALE : 1/8" = 1'-0"

IMPORTANT NOTES:
1. IT IS THE BUILDERS RESPONSIBILITY TO VERIFY ALL GEOMETRY AND DIMENSIONS BEFORE ORDERING ANY MATERIALS OR BEGINNING CONSTRUCTION.
2. THESE PLANS ARE FOR LAYOUT AND DESIGN PURPOSES ONLY ALL STRUCTURAL NOTES AND DETAILS TO BE PROVIDED BY AN ENGINEER.

TOTAL A/C AREA UNDER ROOF = 1162 S.F.

RESIDENCE
for
GUADALUPE SOTO

Teresa M. Ruffo
2925 SW 58R 41
Lake City Florida, 32025
Cell: (386) 867-1191
Email: teresaruffo@gmail.com

PRINTED DATE:
Friday, December 13, 2019

DRAWN BY: Teresa M. Ruffo CHECKED BY:

BUILDING CONTRACTOR
GLENWOOD KING

FINALS DATE:

JOB NUMBER:

DRAWING NUMBER

OF 2 SHEETS