




These drawings, as instruments of service, are the sole property of the architect, and may not be used, copied or reproduced in whole or in part for use on or incorporated within any other job without specific and individual authorization by the architect.

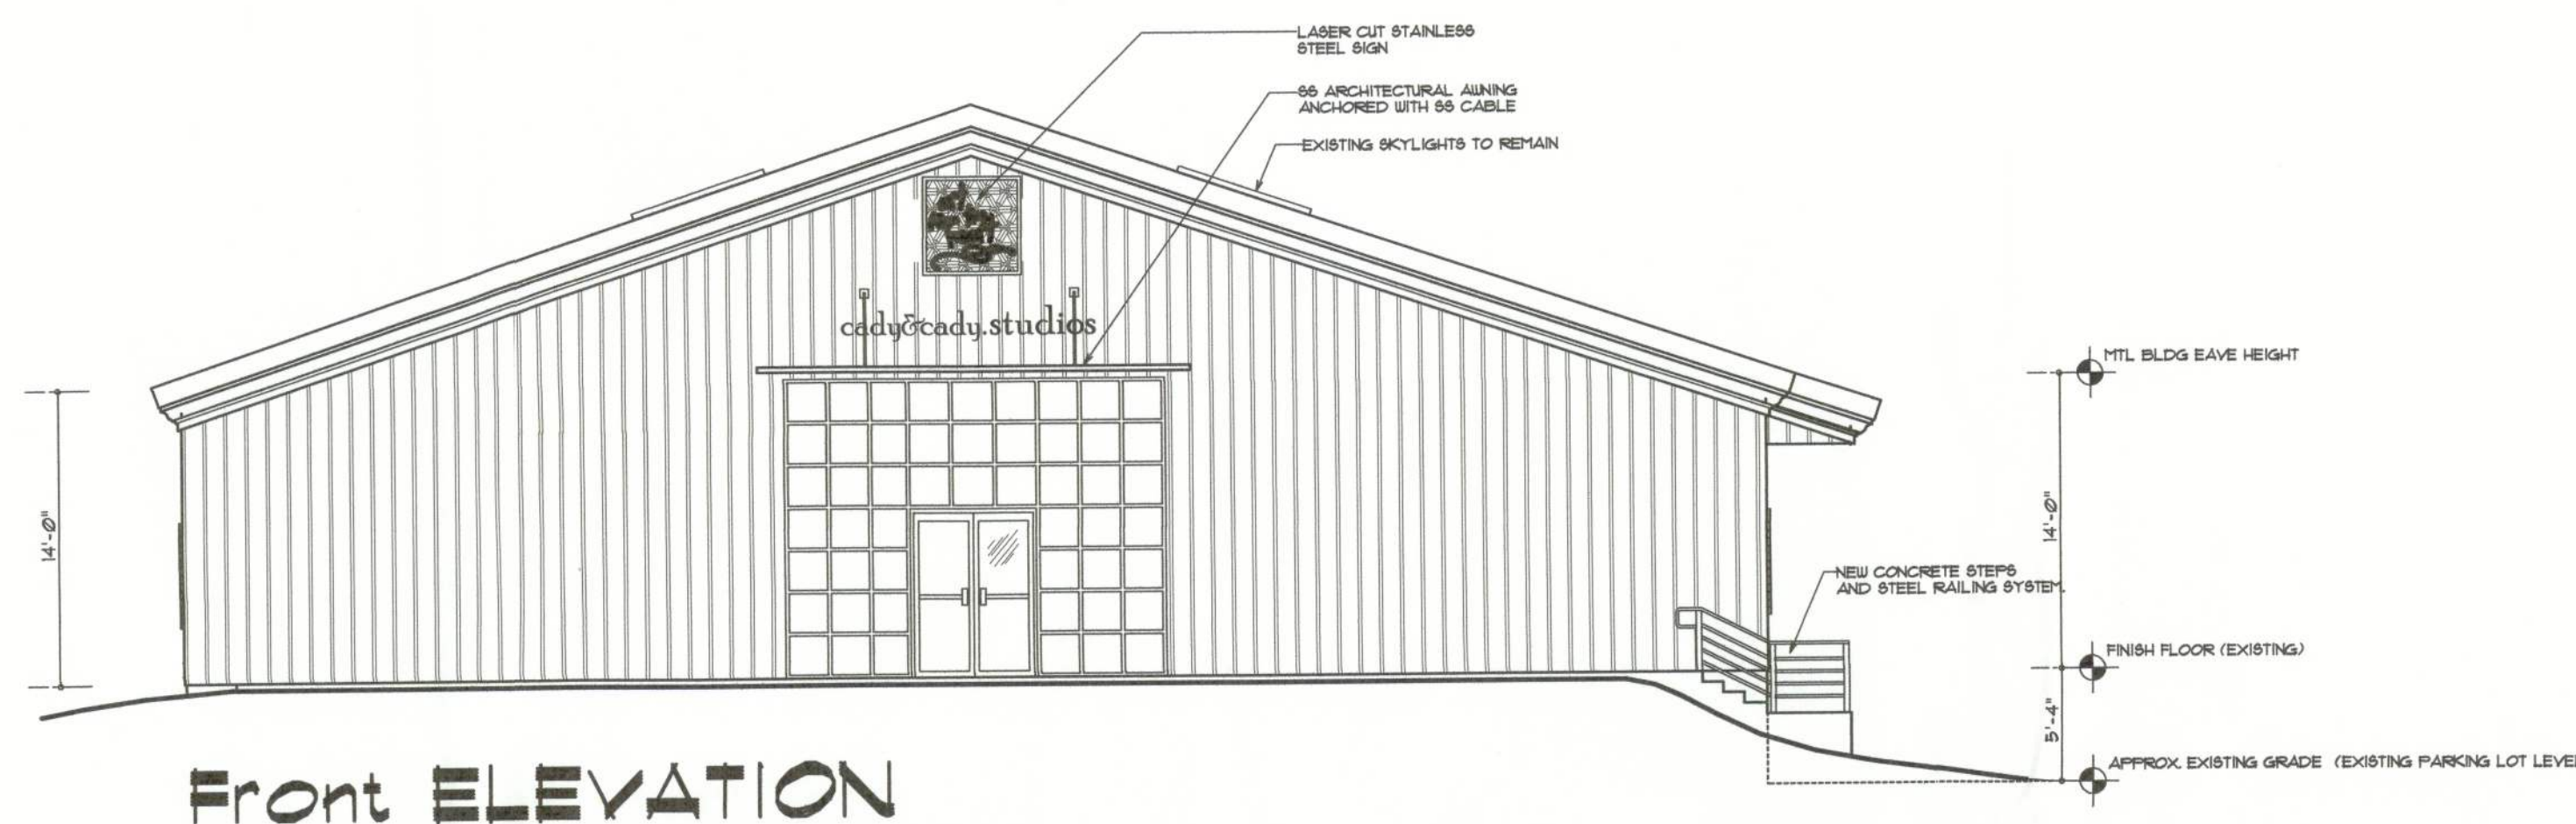


Front ELEVATION
SCALE: 1/8" = 1'-0"

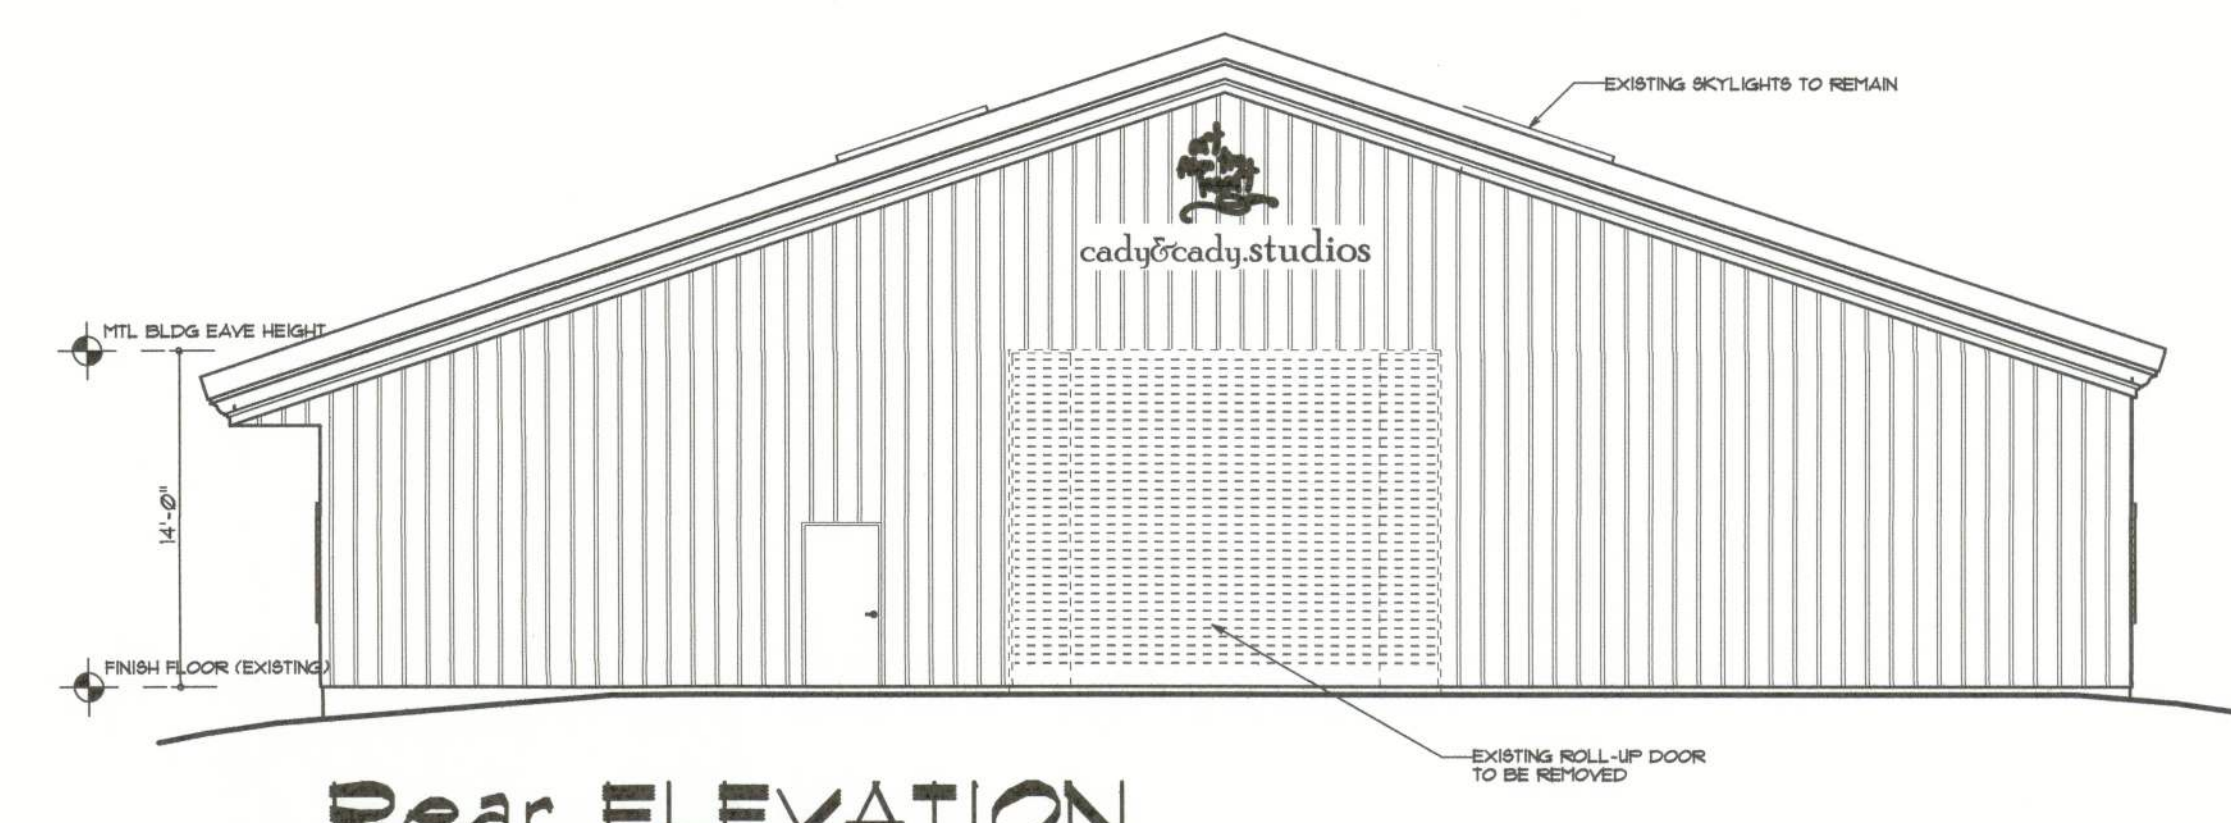

Rear ELEVATION
SCALE: 1/8" = 1'-0"

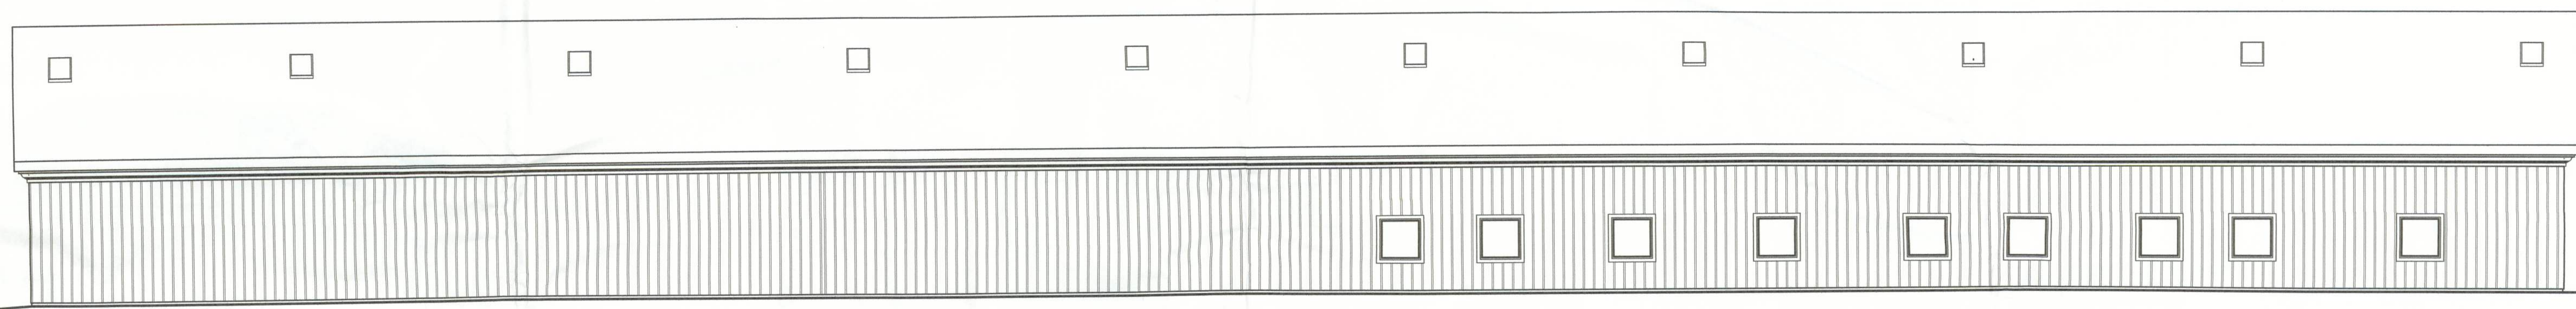


Right Side ELEVATION
SCALE: 1/8" = 1'-0"

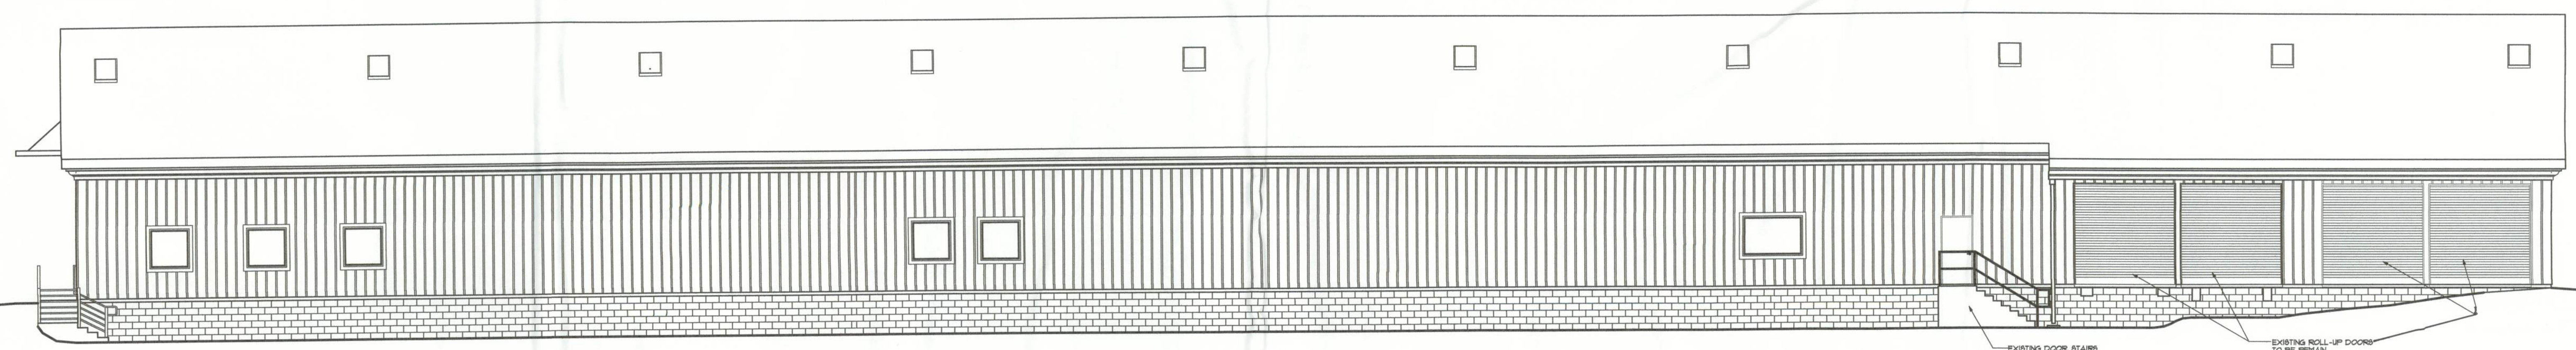

Left Side ELEVATION
SCALE: 1/8" = 1'-0"

William C. Myers
WILLIAM MYERS DESIGN
P.O. BOX 1513
LAKE CITY, FL 32066
(386) 758-8406
will@willmyers.net

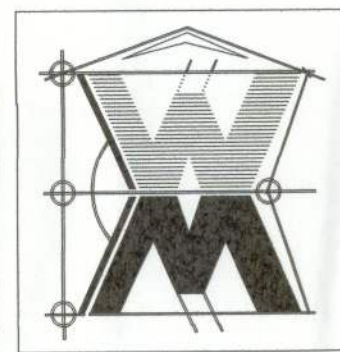

JOINT VENTURED WITH

N3
NICHOLAS PAUL GEISLER ARCHITECT
N.C.A.R.B. Certified
1758 NW Brown Rd.
Lake City, FL 32055
386-365-4355

Celebrating
39 Years of Service
1972 - 2011
N.P. Geisler, Architect
AR0007005

Mr. C. Myers
AR0007005

TENANT IMPROVEMENTS for:
cady&cady.studios
LAKE CITY, COLUMBIA COUNTY, FLORIDA
art from the heart

REVISIONS	
20 JUL 2011	
29 JUL 2011	

JOB NUMBER
2K1124
DATE:
06 JUL 2011

SHEET NUMBER
A.1
OF 3 SHEETS