


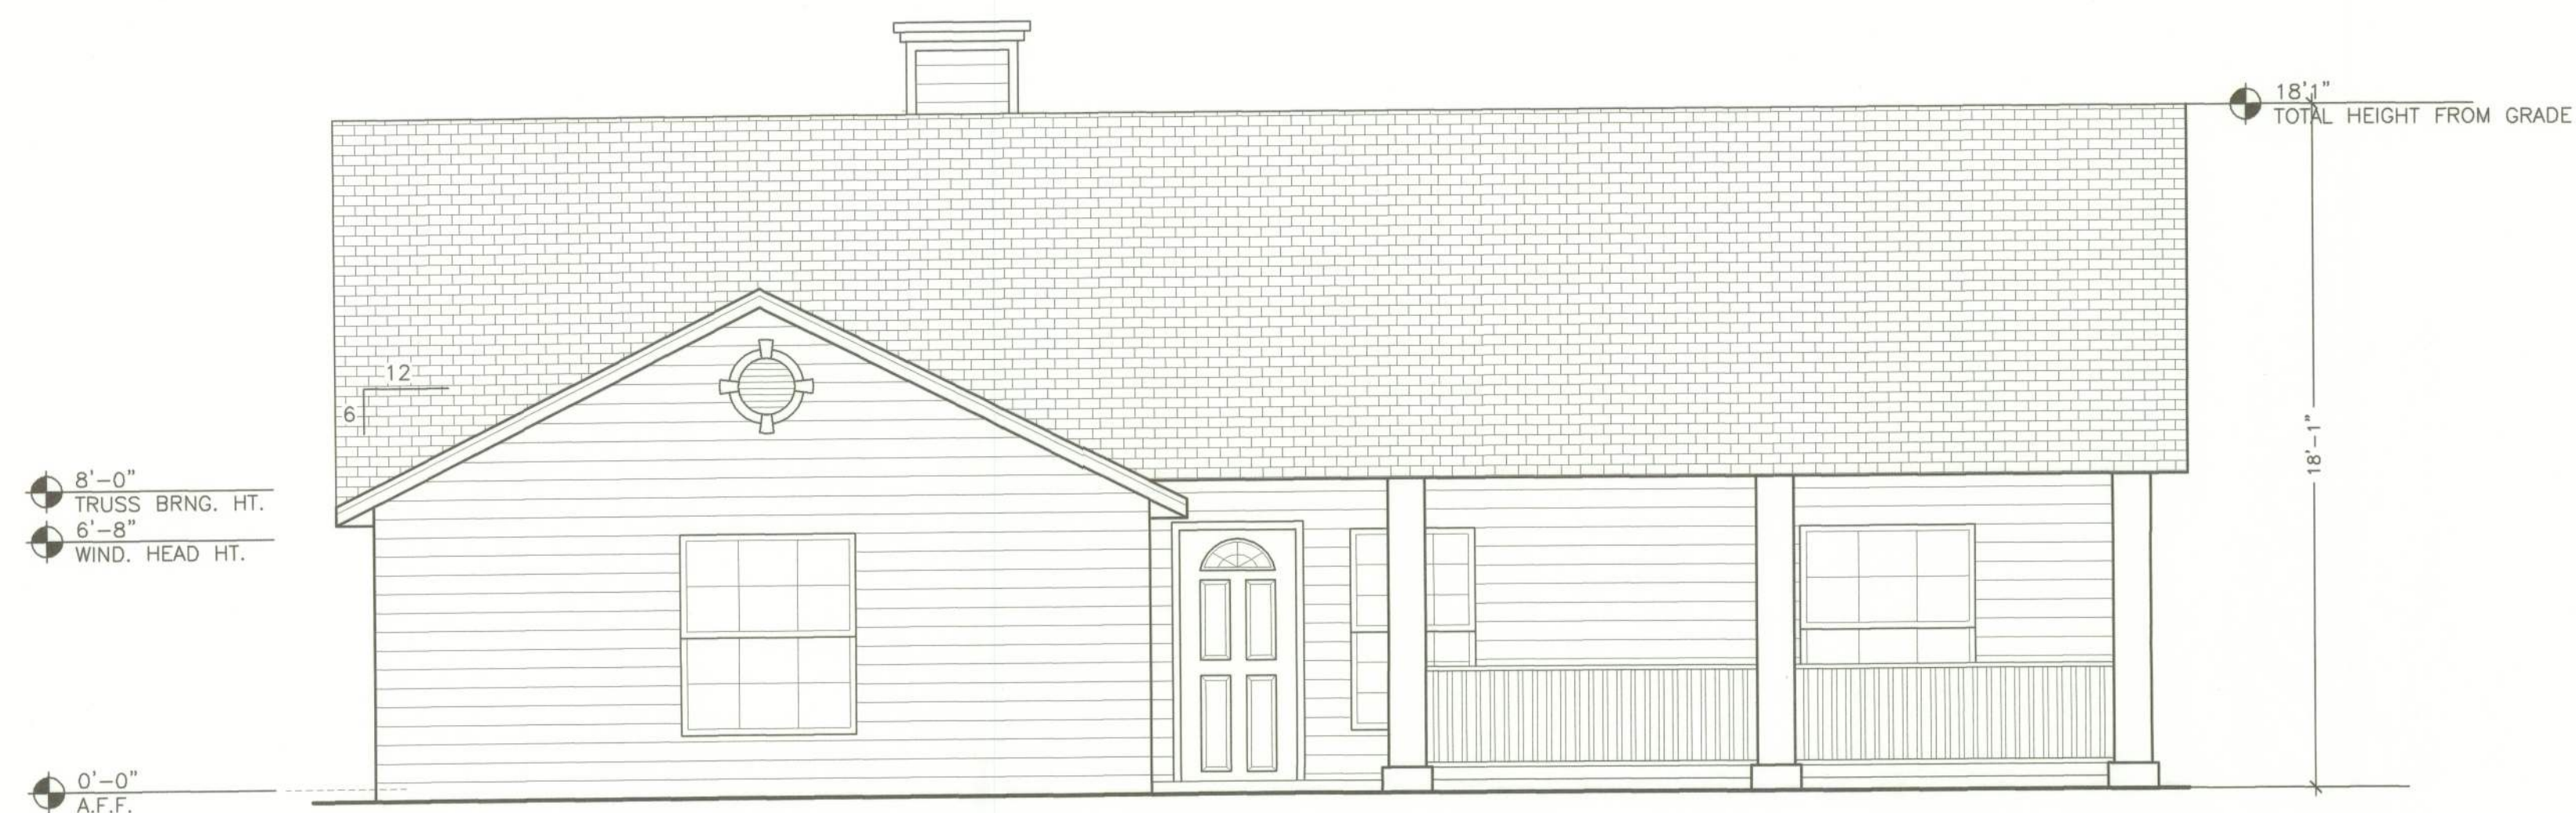


FRONT ELEVATION
SCALE: 1/4"=1'-0"

ROOF VENT SCHEDULE


2,199 SQ. FT./300 = 7.33 SQ. FT. VENT REQUIRED
216 L. FT. x2/35 = 12.34 SQ. FT. VENT PROVIDED
5 STANDARD ROOF VENTS x 0.72 = 3.67 SQ. FT. PROVIDED
7.33 REQUIRED = 16.01 PROVIDED



LEFT ELEVATION
SCALE: 1/4"=1'-0"

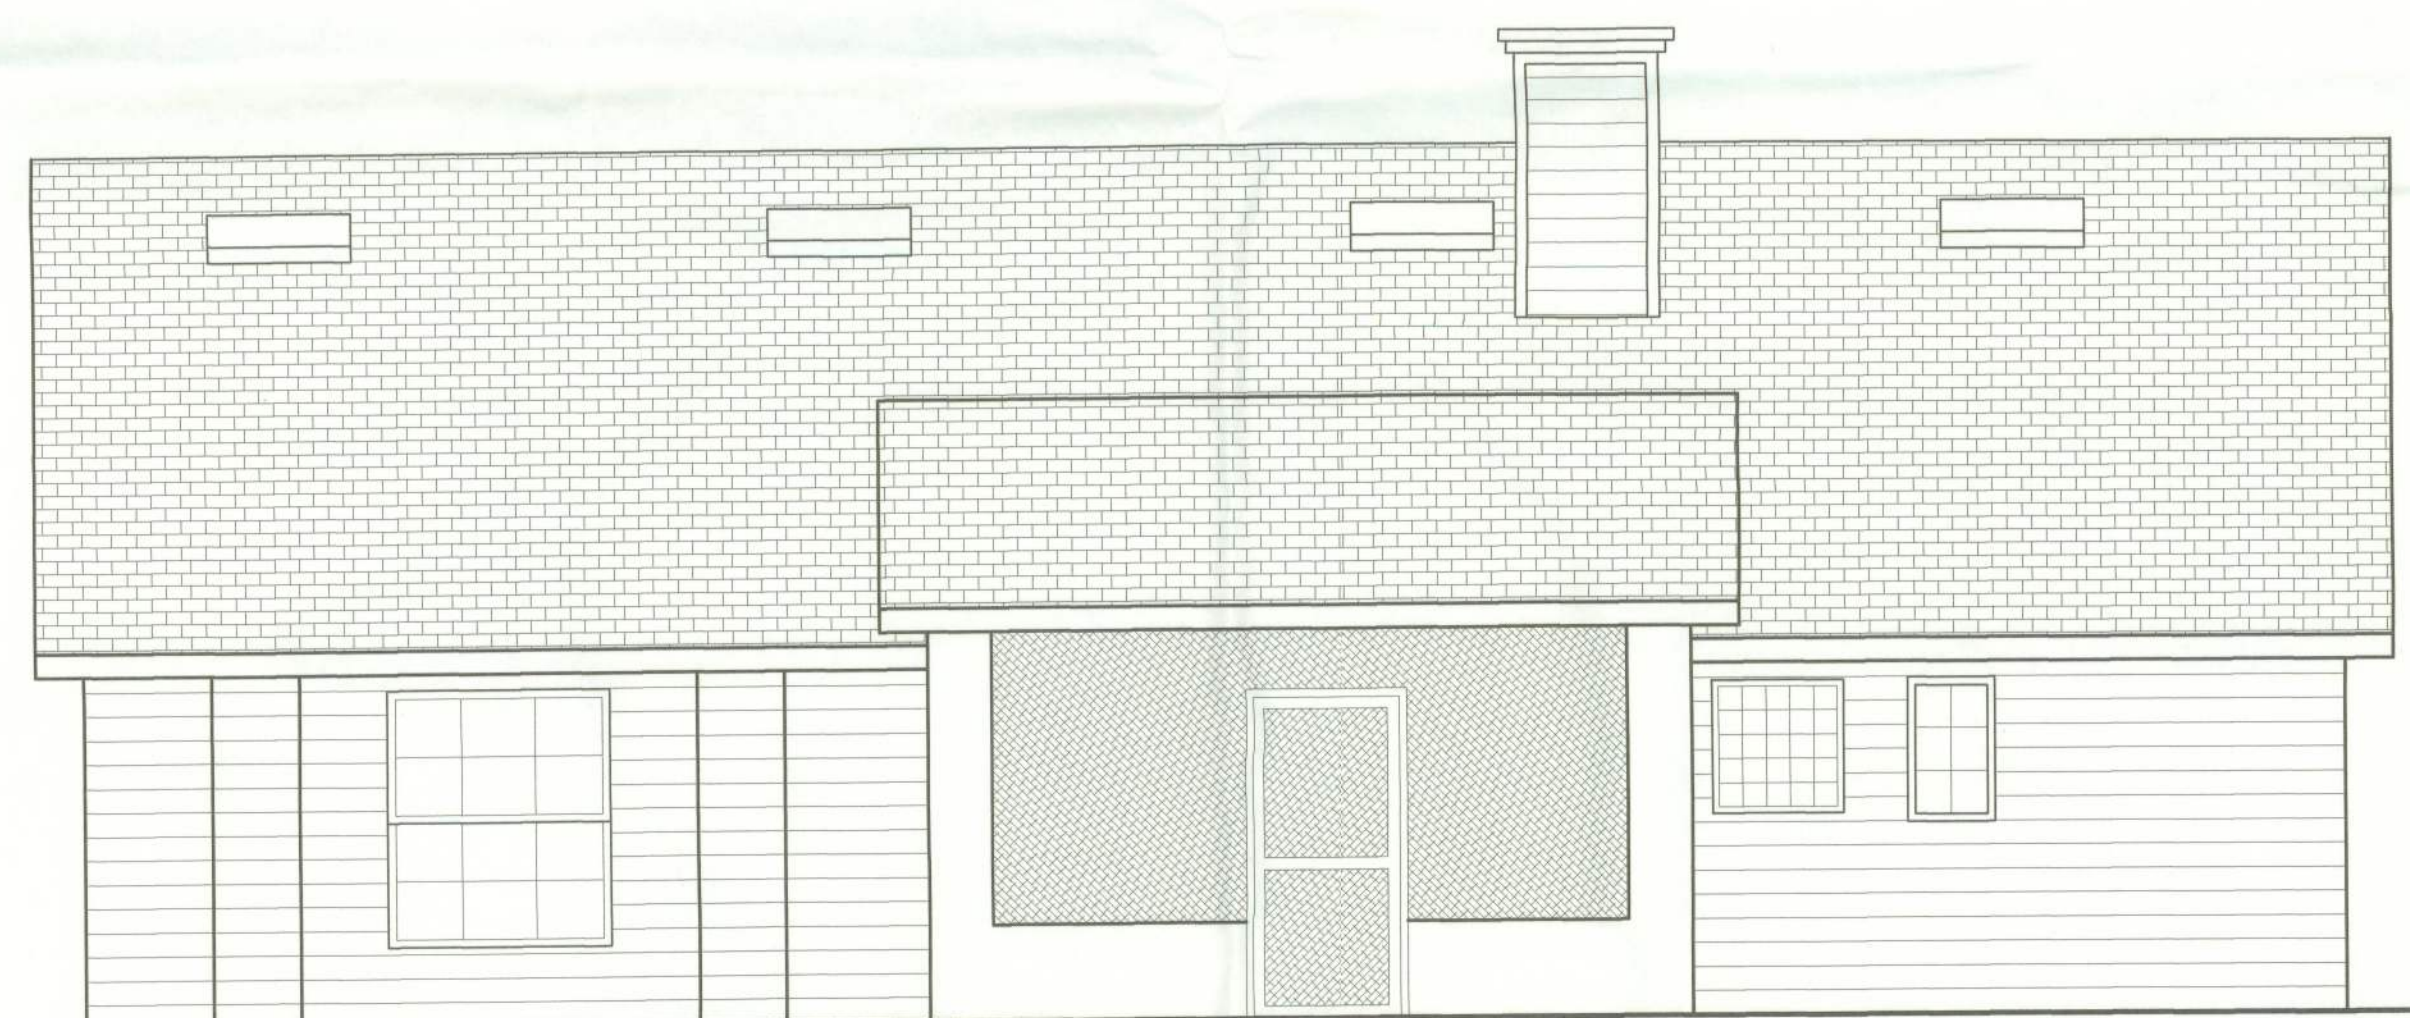

BACK ELEVATION
SCALE: 1/4"=1'-0"

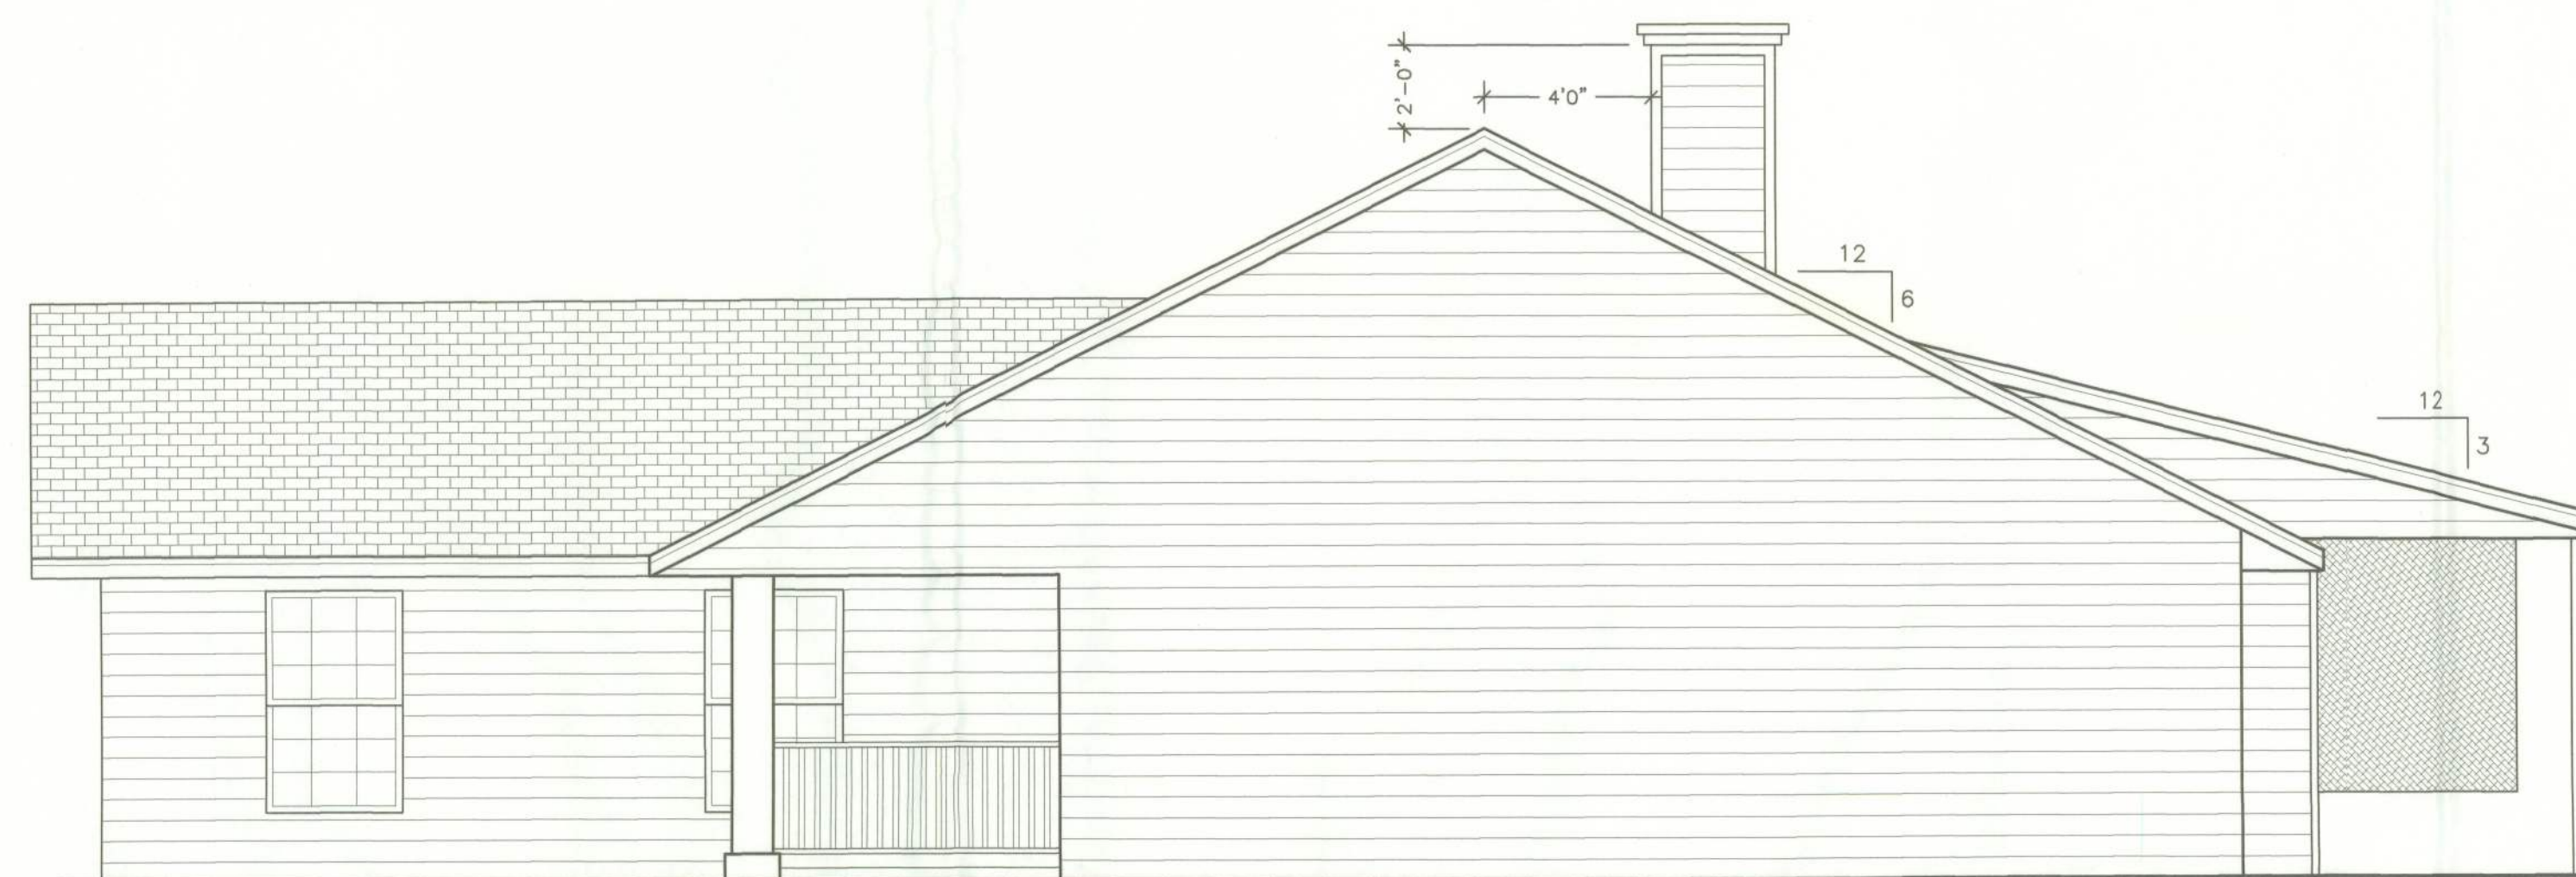

RIGHT ELEVATION
SCALE: 1/4"=1'-0"

HOMES BY HOUSE CRAFT, L.L.C.
12523 NW U.S. Hwy. 441 - Alachua, FL 32615
Phone: (386) 462-5323/FAX: (386) 462-1509

Job name: **WINGFIELD**
Model: **CUSTOM** Type: **EXT.ELEVATIONS**
Location: **J.D.H.** Drawn By: **M.A.B.**
Checked By: **J.D.H.** Revision Date: **7/06/2005**
Scale: 1/4" = 1'-0" Sheet: 3 of 3