



PROVIDE ALTERNATE COST FOR:
STANDING SEAM METAL ROOF
W/ CONCEALED FASTENERS OVER
WATER AND ICE SHIELD MEMBRANE

GENERAL NOTES:
PROVIDE 3/4" T&G PLYWOOD
SUBFLOORING FOR ALL
SECOND FLOOR AREAS.
PROVIDE DEX-O-TEXT
WATERPROOF SYSTEM OVER
EXTERIOR SECOND
FLOOR PORCH AREA.
ALL SUPPORTING LINTELS SHALL BE
TIMBERSTRAND OR EQUAL ENGINEERED
WOOD SYSTEMS SIZED FOR THE LOAD
AND OPENING BY SUPPLIER.

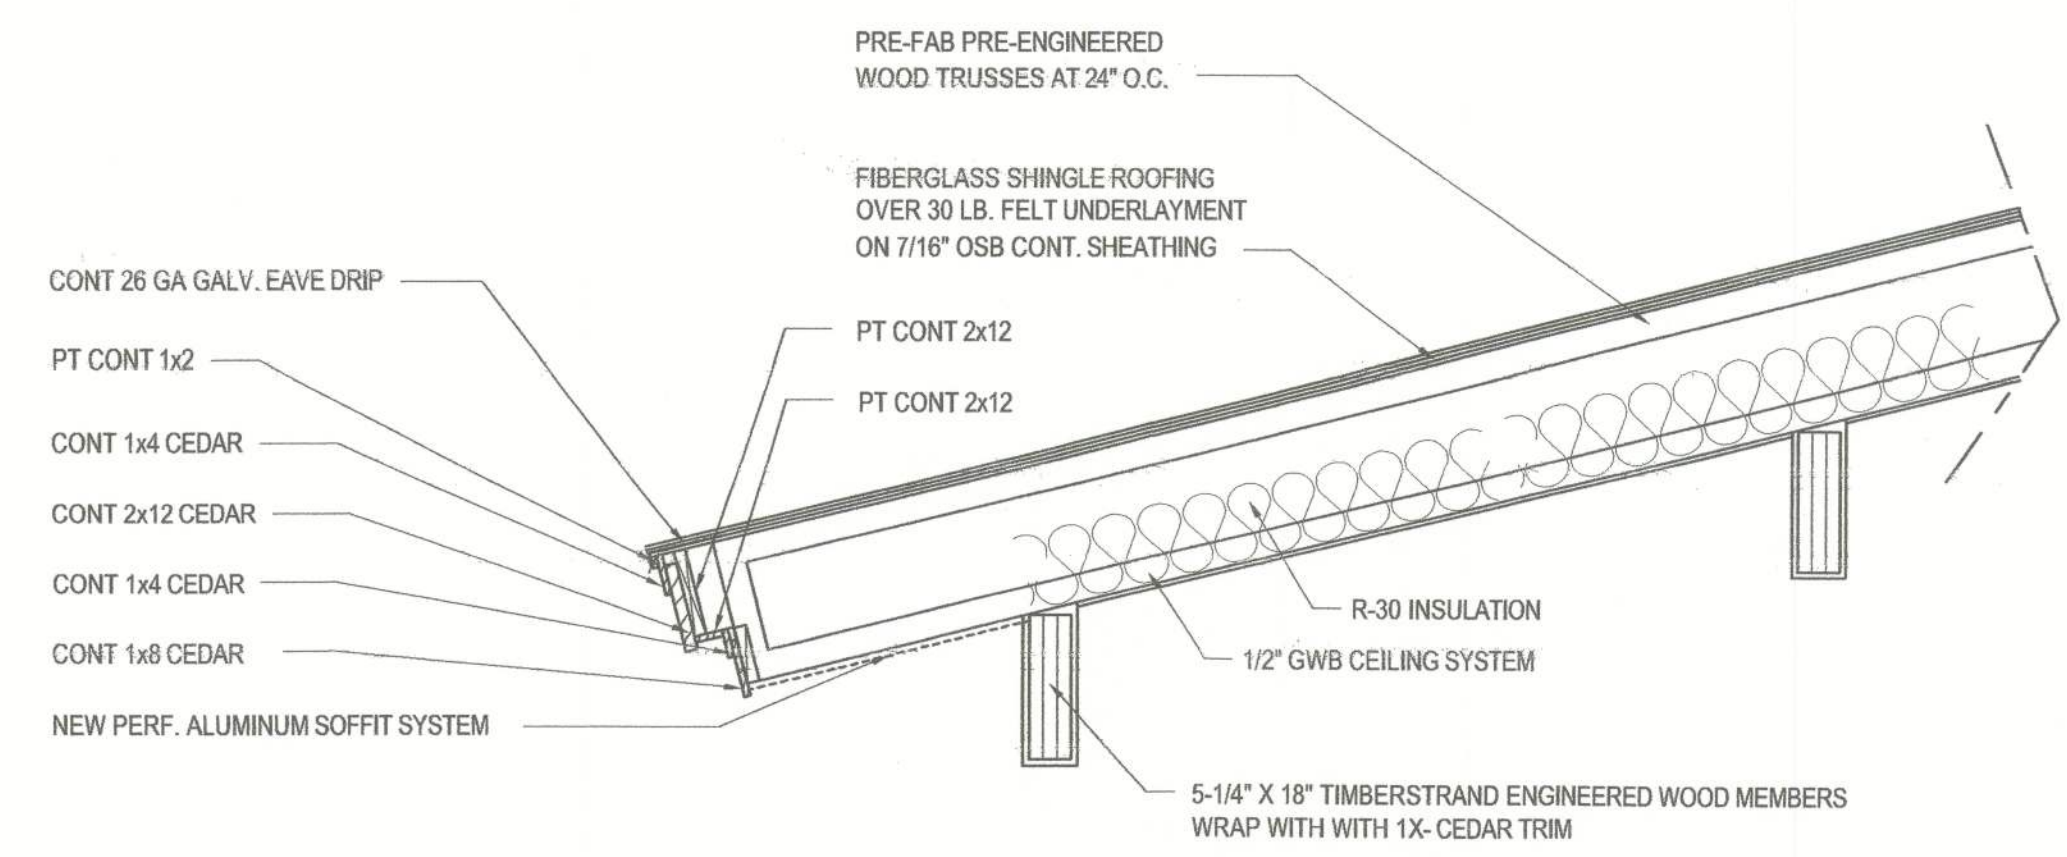


SECOND FLOOR ROOF DETAIL

NOT TO SCALE

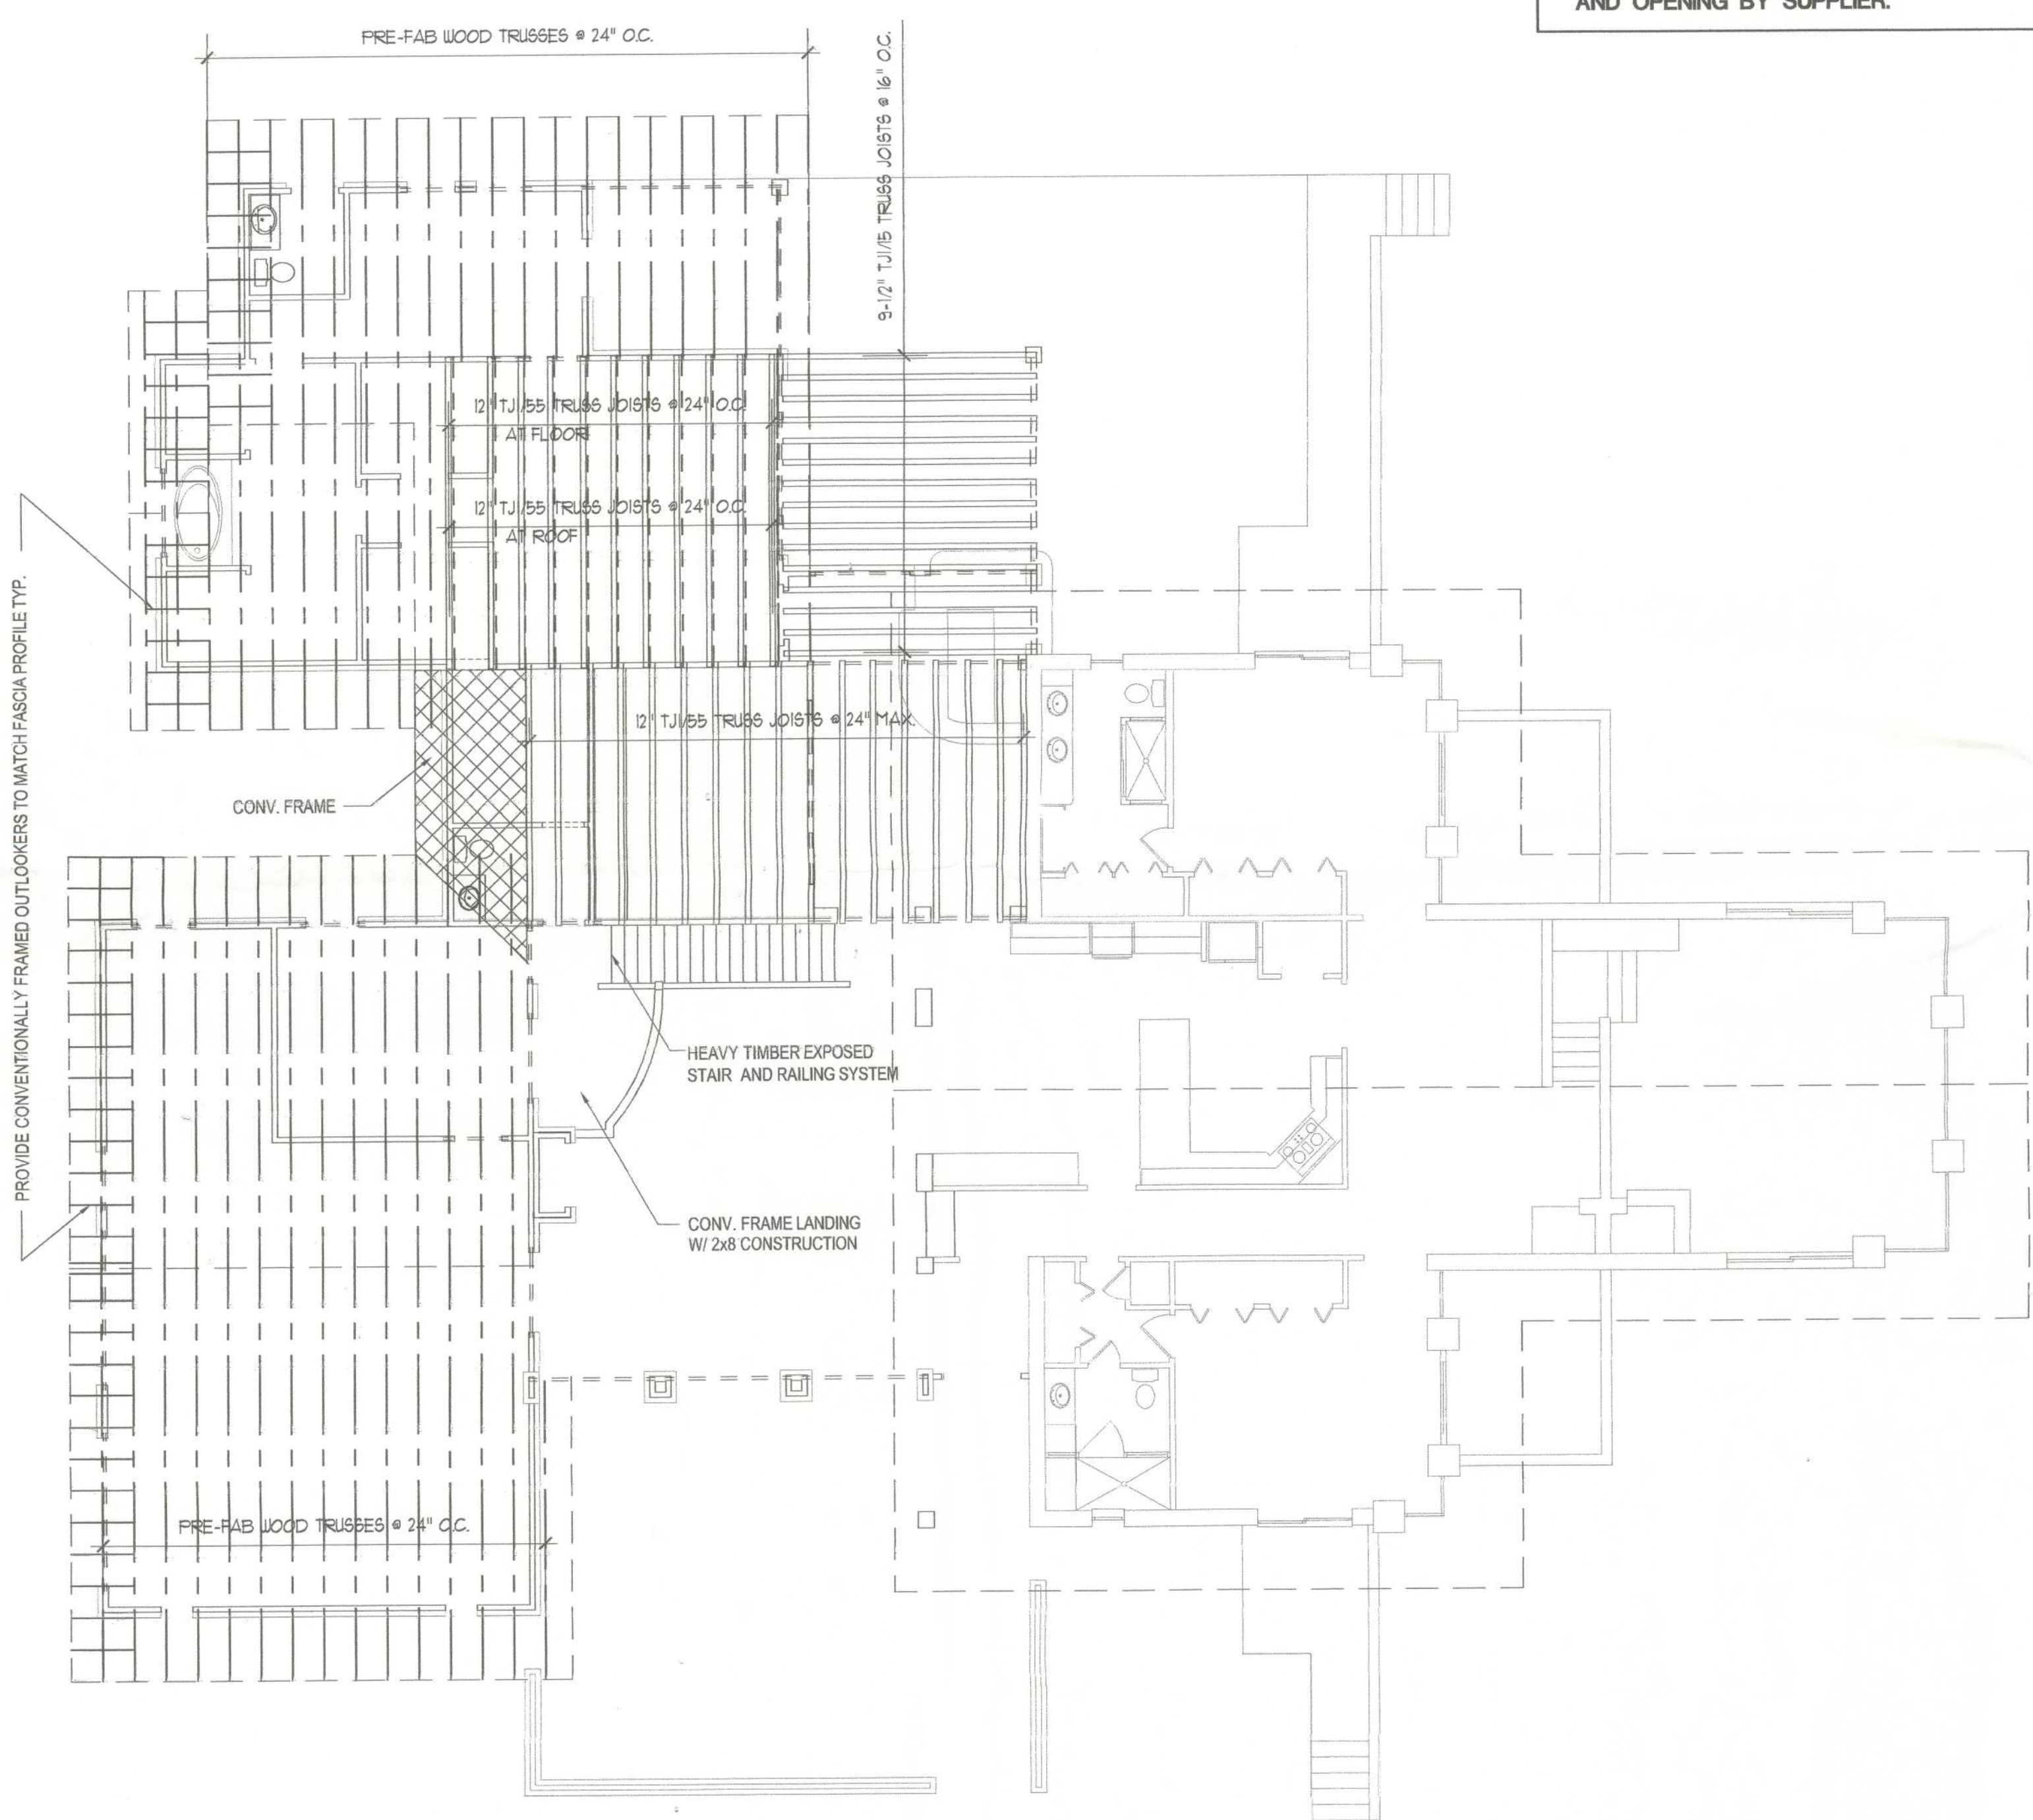

FIRST FLOOR ROOF FRAMING PLAN

1/8" = 1' - 0"

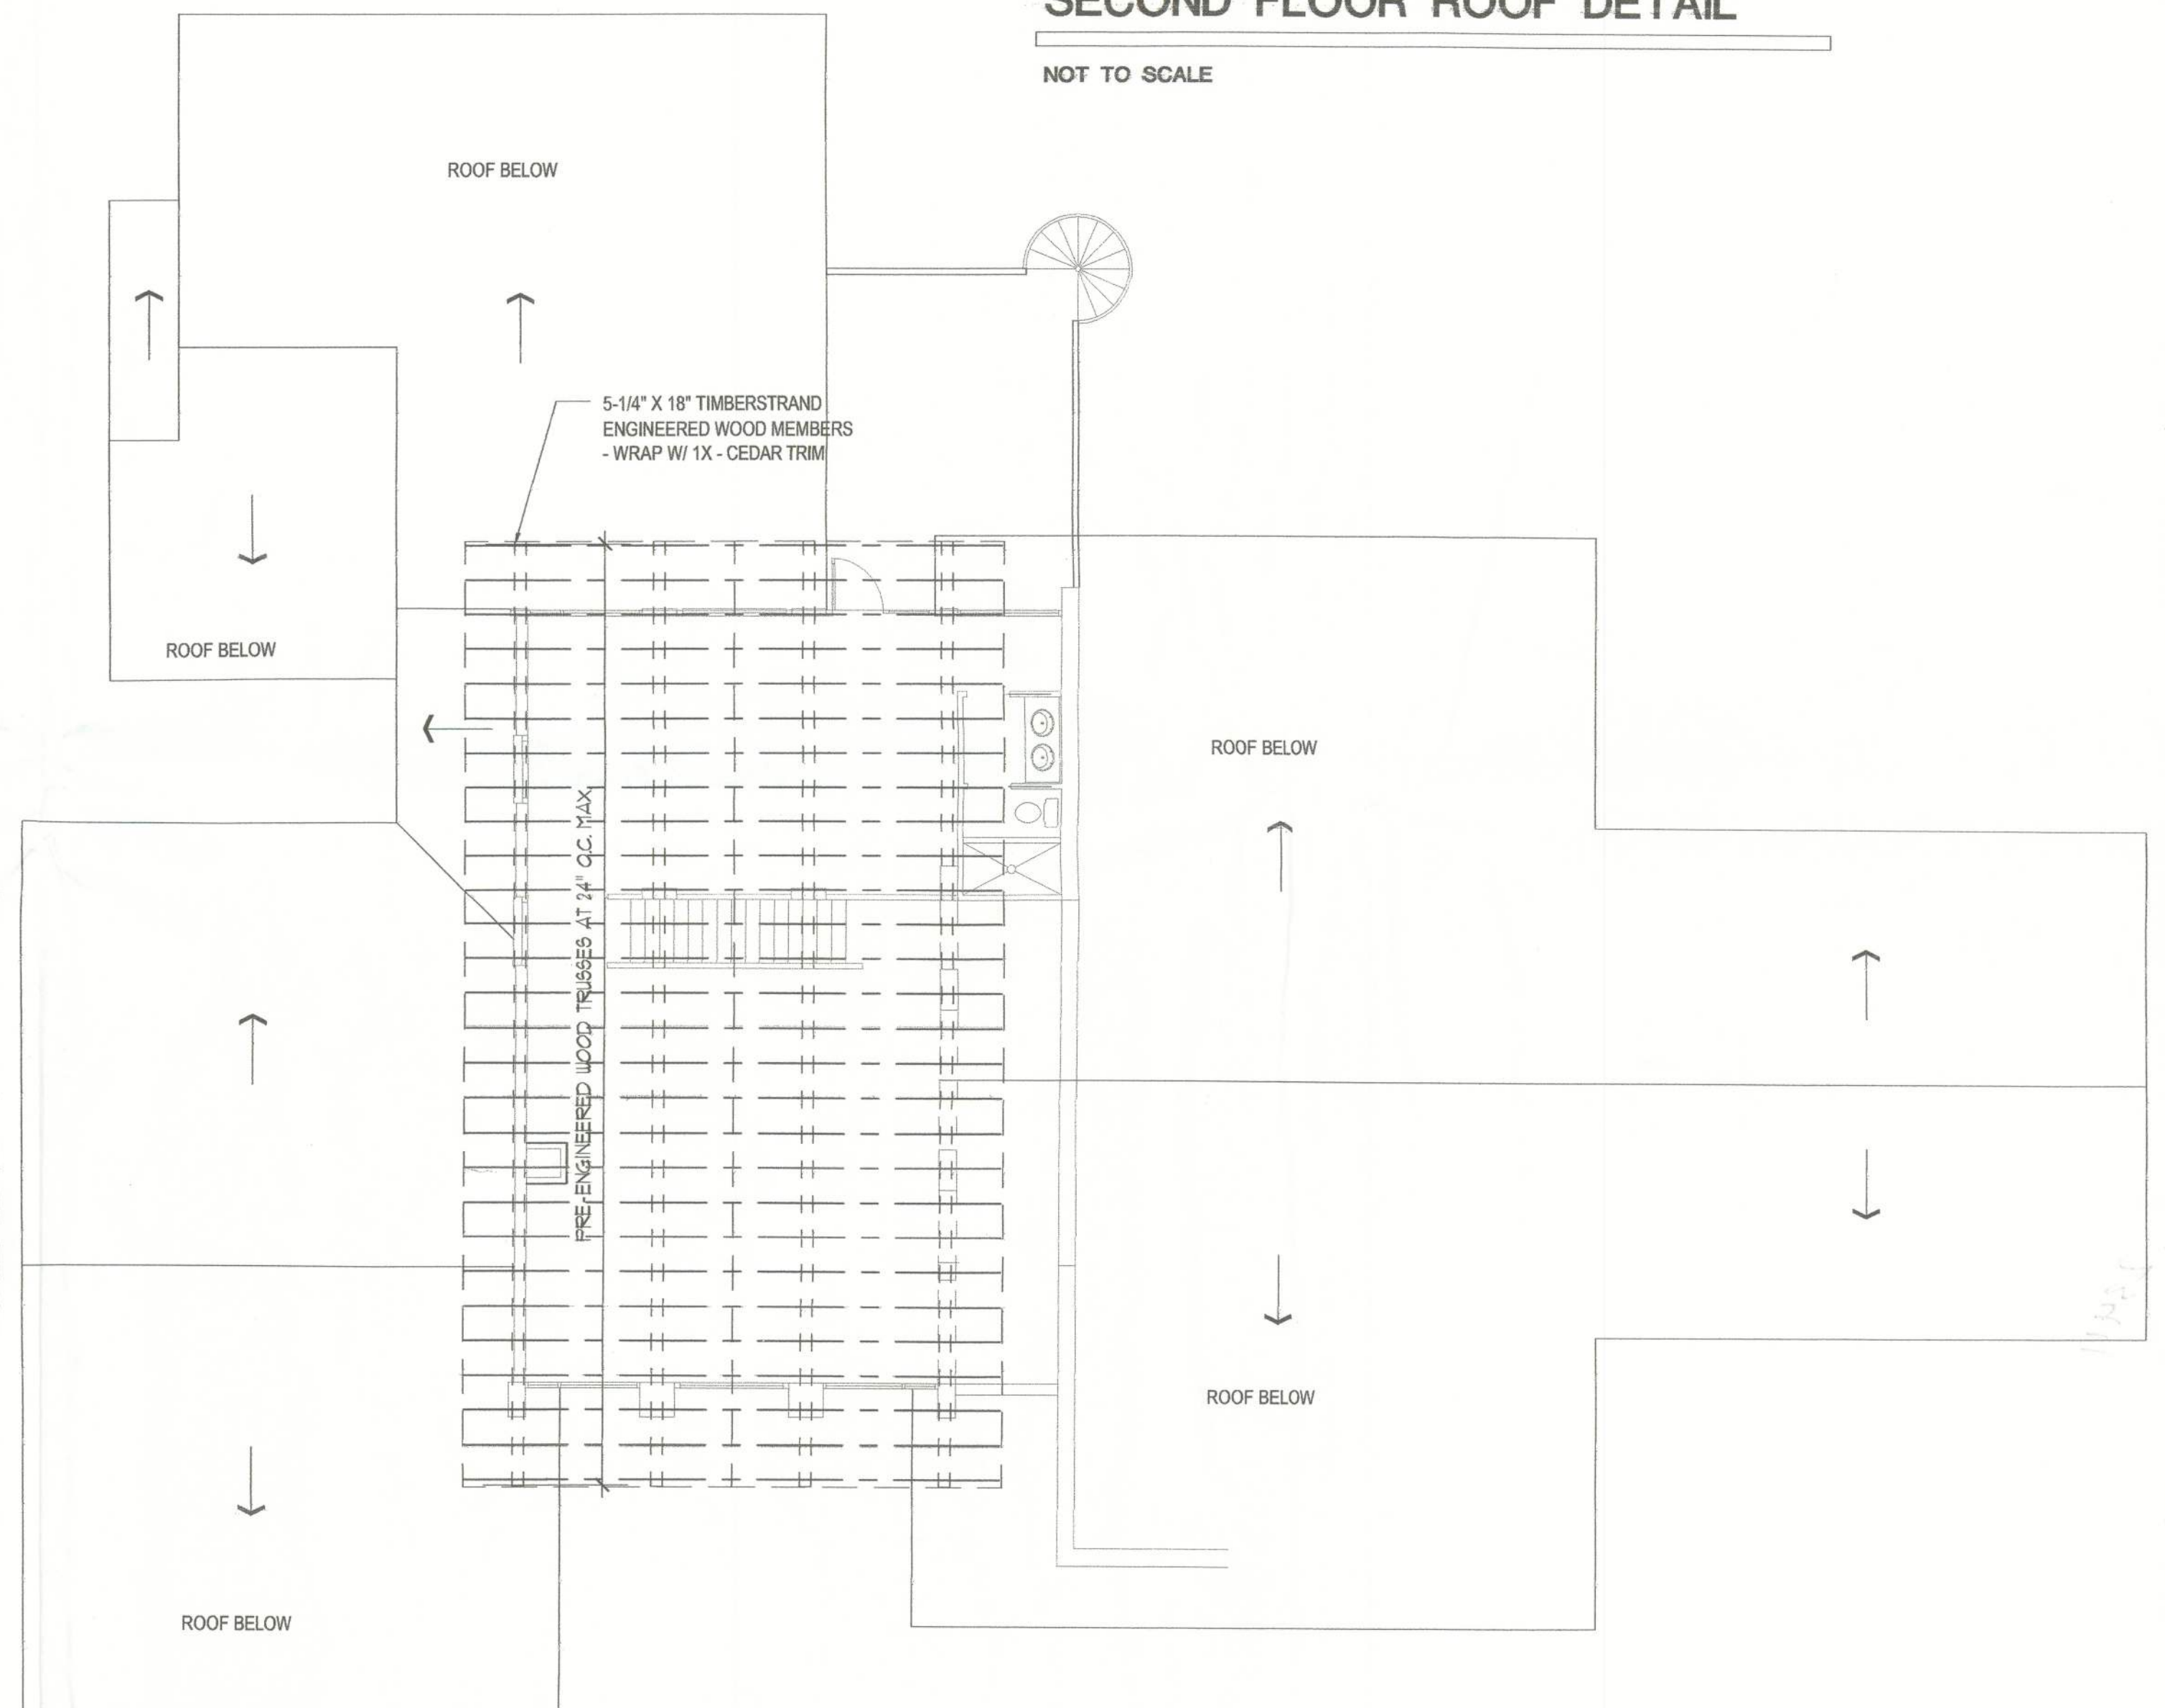

SECOND FLOOR ROOF FRAMING PLAN

1/8" = 1' - 0"

Remodeling & Addition to Existing Residence
for
Ed & Diane Bishop White
Lake City, Florida

DATE
09 MAY 2005

PROJECT NUMBER
0317

PROJECT PHASE
PERMIT

SHEET NUMBER
S 2.01

Robert S. Taylor
ROBERT S. TAYLOR, SR., ARCHITECT
FLORIDA REGISTRATION AR-0007526

associated florida architects, inc.
802 nw 23rd avenue
gainesville, florida 32609
352.375.3005
fax 352.375.5397
www.afarch.com
Corp. Lic. No. AA C001907