


SHOP BUILDING

FOR A.J. WARD



SHEET INDEX

- 1 COVER SHEET
- 2 FLOOR/FOUNDATION PLAN
- 3 ELEVATIONS
- 4 DETAILS & NOTES
- 5 PLOT PLAN

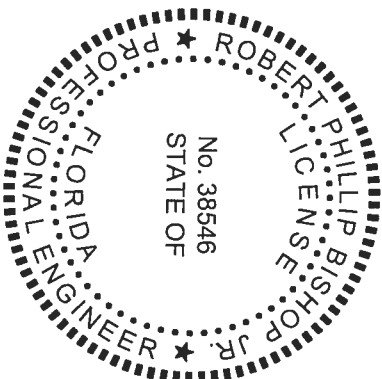

THIS DOCUMENT HAS BEEN DIGITALLY SIGNED AND SEALED BY:
Robert P Bishop
Digitally signed by Robert P Bishop
DN: c=US, o=NORTH FLORIDA PROFESSIONAL SERVICES INC., ou=A01427E00000169E512718A000
0276C, cn=Robert P Bishop
Date: 2018.05.19 16:31:00 -04'00'
ON THE DATE ADJACENT TO THE SEAL

PRINTED COPIES OF THIS DOCUMENT ARE NOT CONSIDERED SIGNED AND SEALED. THE SIGNATURE MUST BE VERIFIED IN THE ELECTRONIC DOCUMENTS.

NORTH FLORIDA PROFESSIONAL SERVICES, INC.
P.O. BOX 3823
LAKE CITY, FL 32056
CERTIFICATE OF AUTHORIZATION: 29011
ROBERT PHILLIP BISHOP, JR., P.E. NO. 38546

THE ABOVE NAMED PROFESSIONAL ENGINEER SHALL BE RESPONSIBLE FOR THE FOLLOWING SHEETS IN ACCORDANCE WITH RULE 61G15-23.004, F.A.C.


REVISIONS			SHOP BUILDING FOR A.J. WARD			SHEET NO.
DATE	DESCRIPTION	DATE	DESCRIPTION	DATE	COUNTY	
				3/31/2019	COLUMBIA	1




North Florida Professional Services, Inc.
P.O. BOX 3823
Lake City, FL 32025
Ph. 386-752-4675
Fax. 386-752-4674

P.O. BOX 180998
Tallahassee, FL 32318
Ph. 877-335-1525
Eng. Lic.29011

COVER SHEET

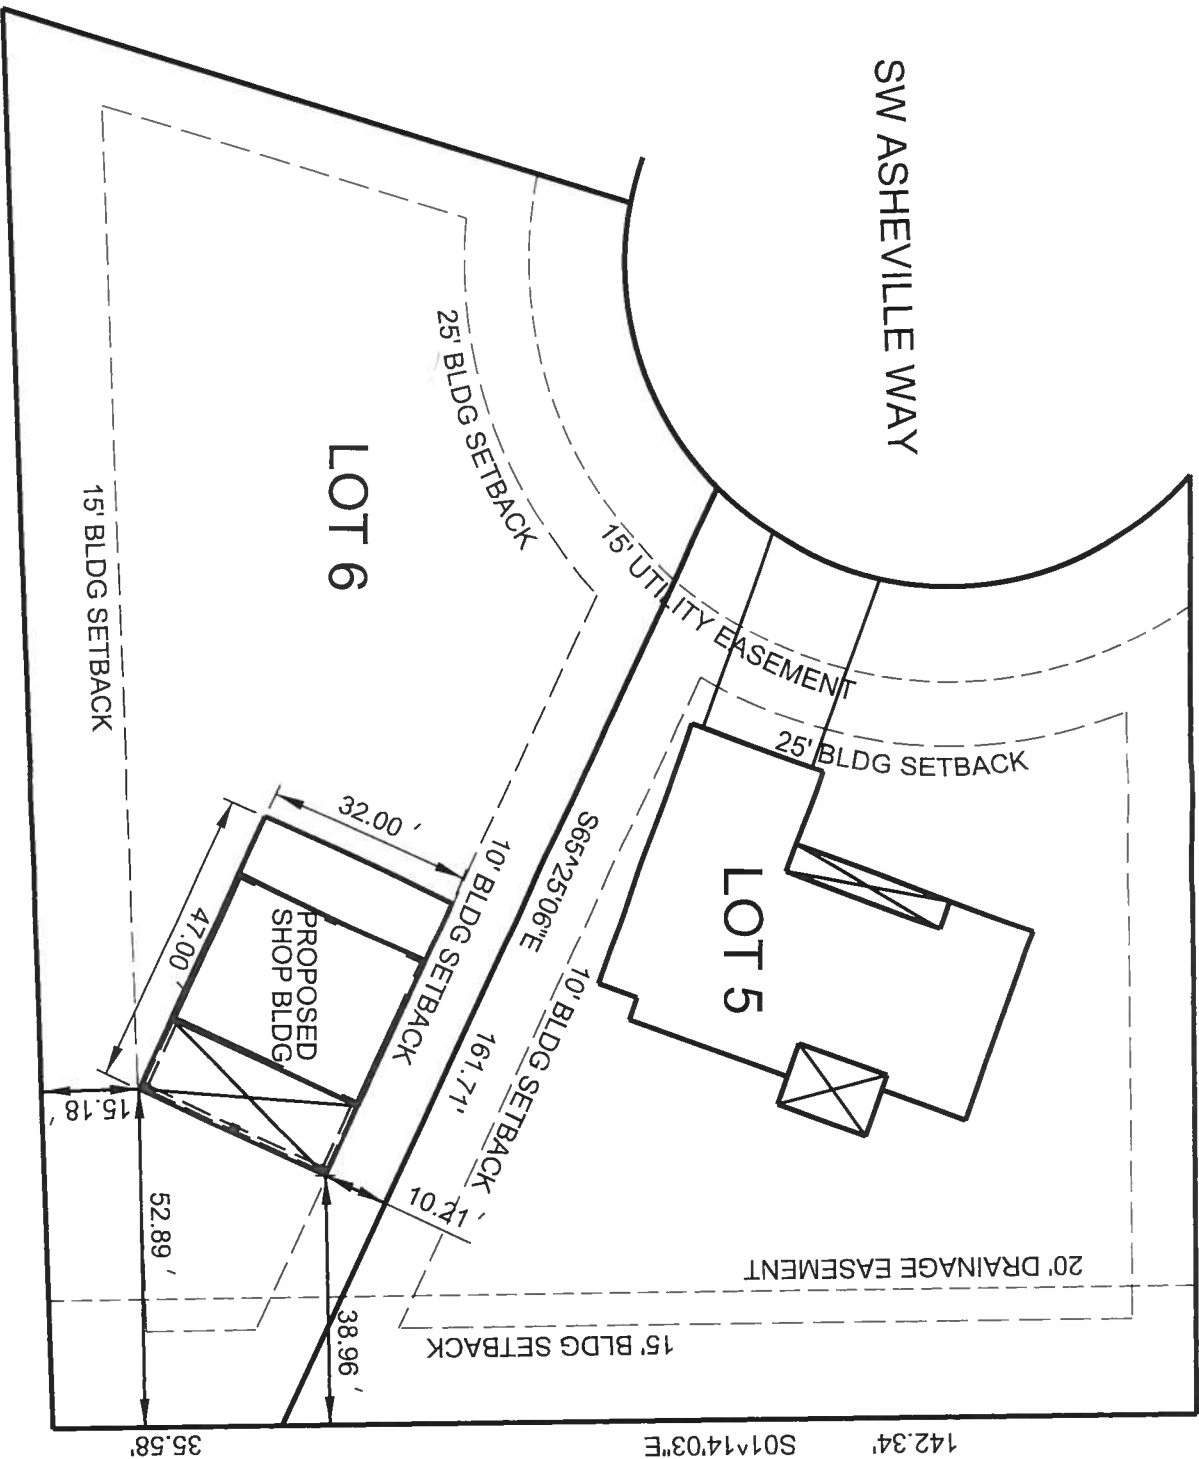

PLOT PLAN - LOT 6
HICKORY COVE SUBDIVISION

REVISIONS			SHOP BUILDING FOR A.J. WARD			SHEET NO.
DATE	DESCRIPTION		DATE	COUNTY	PROJECT ID NUMBER	
			3/31/2019	COLUMBIA		5
			North Florida Professional Services, Inc. P.O. BOX 3823 Lake City, FL 32025 Ph. 386-752-4675 Fax. 386-752-4674			
			P.O. BOX 180998 Tallahassee, FL 32318 Ph. 877-235-1525 Eng. Lic. 29011			
			PLOT PLAN SCALE: 1" = 30'			