


1 TYPICAL FOOTING
SCALE: 1/2" = 1'0"

15 STEPPED FOOTING
C.M.U. WALL SCALE: 1/2" = 1'0"

10 INT. BRG WALL

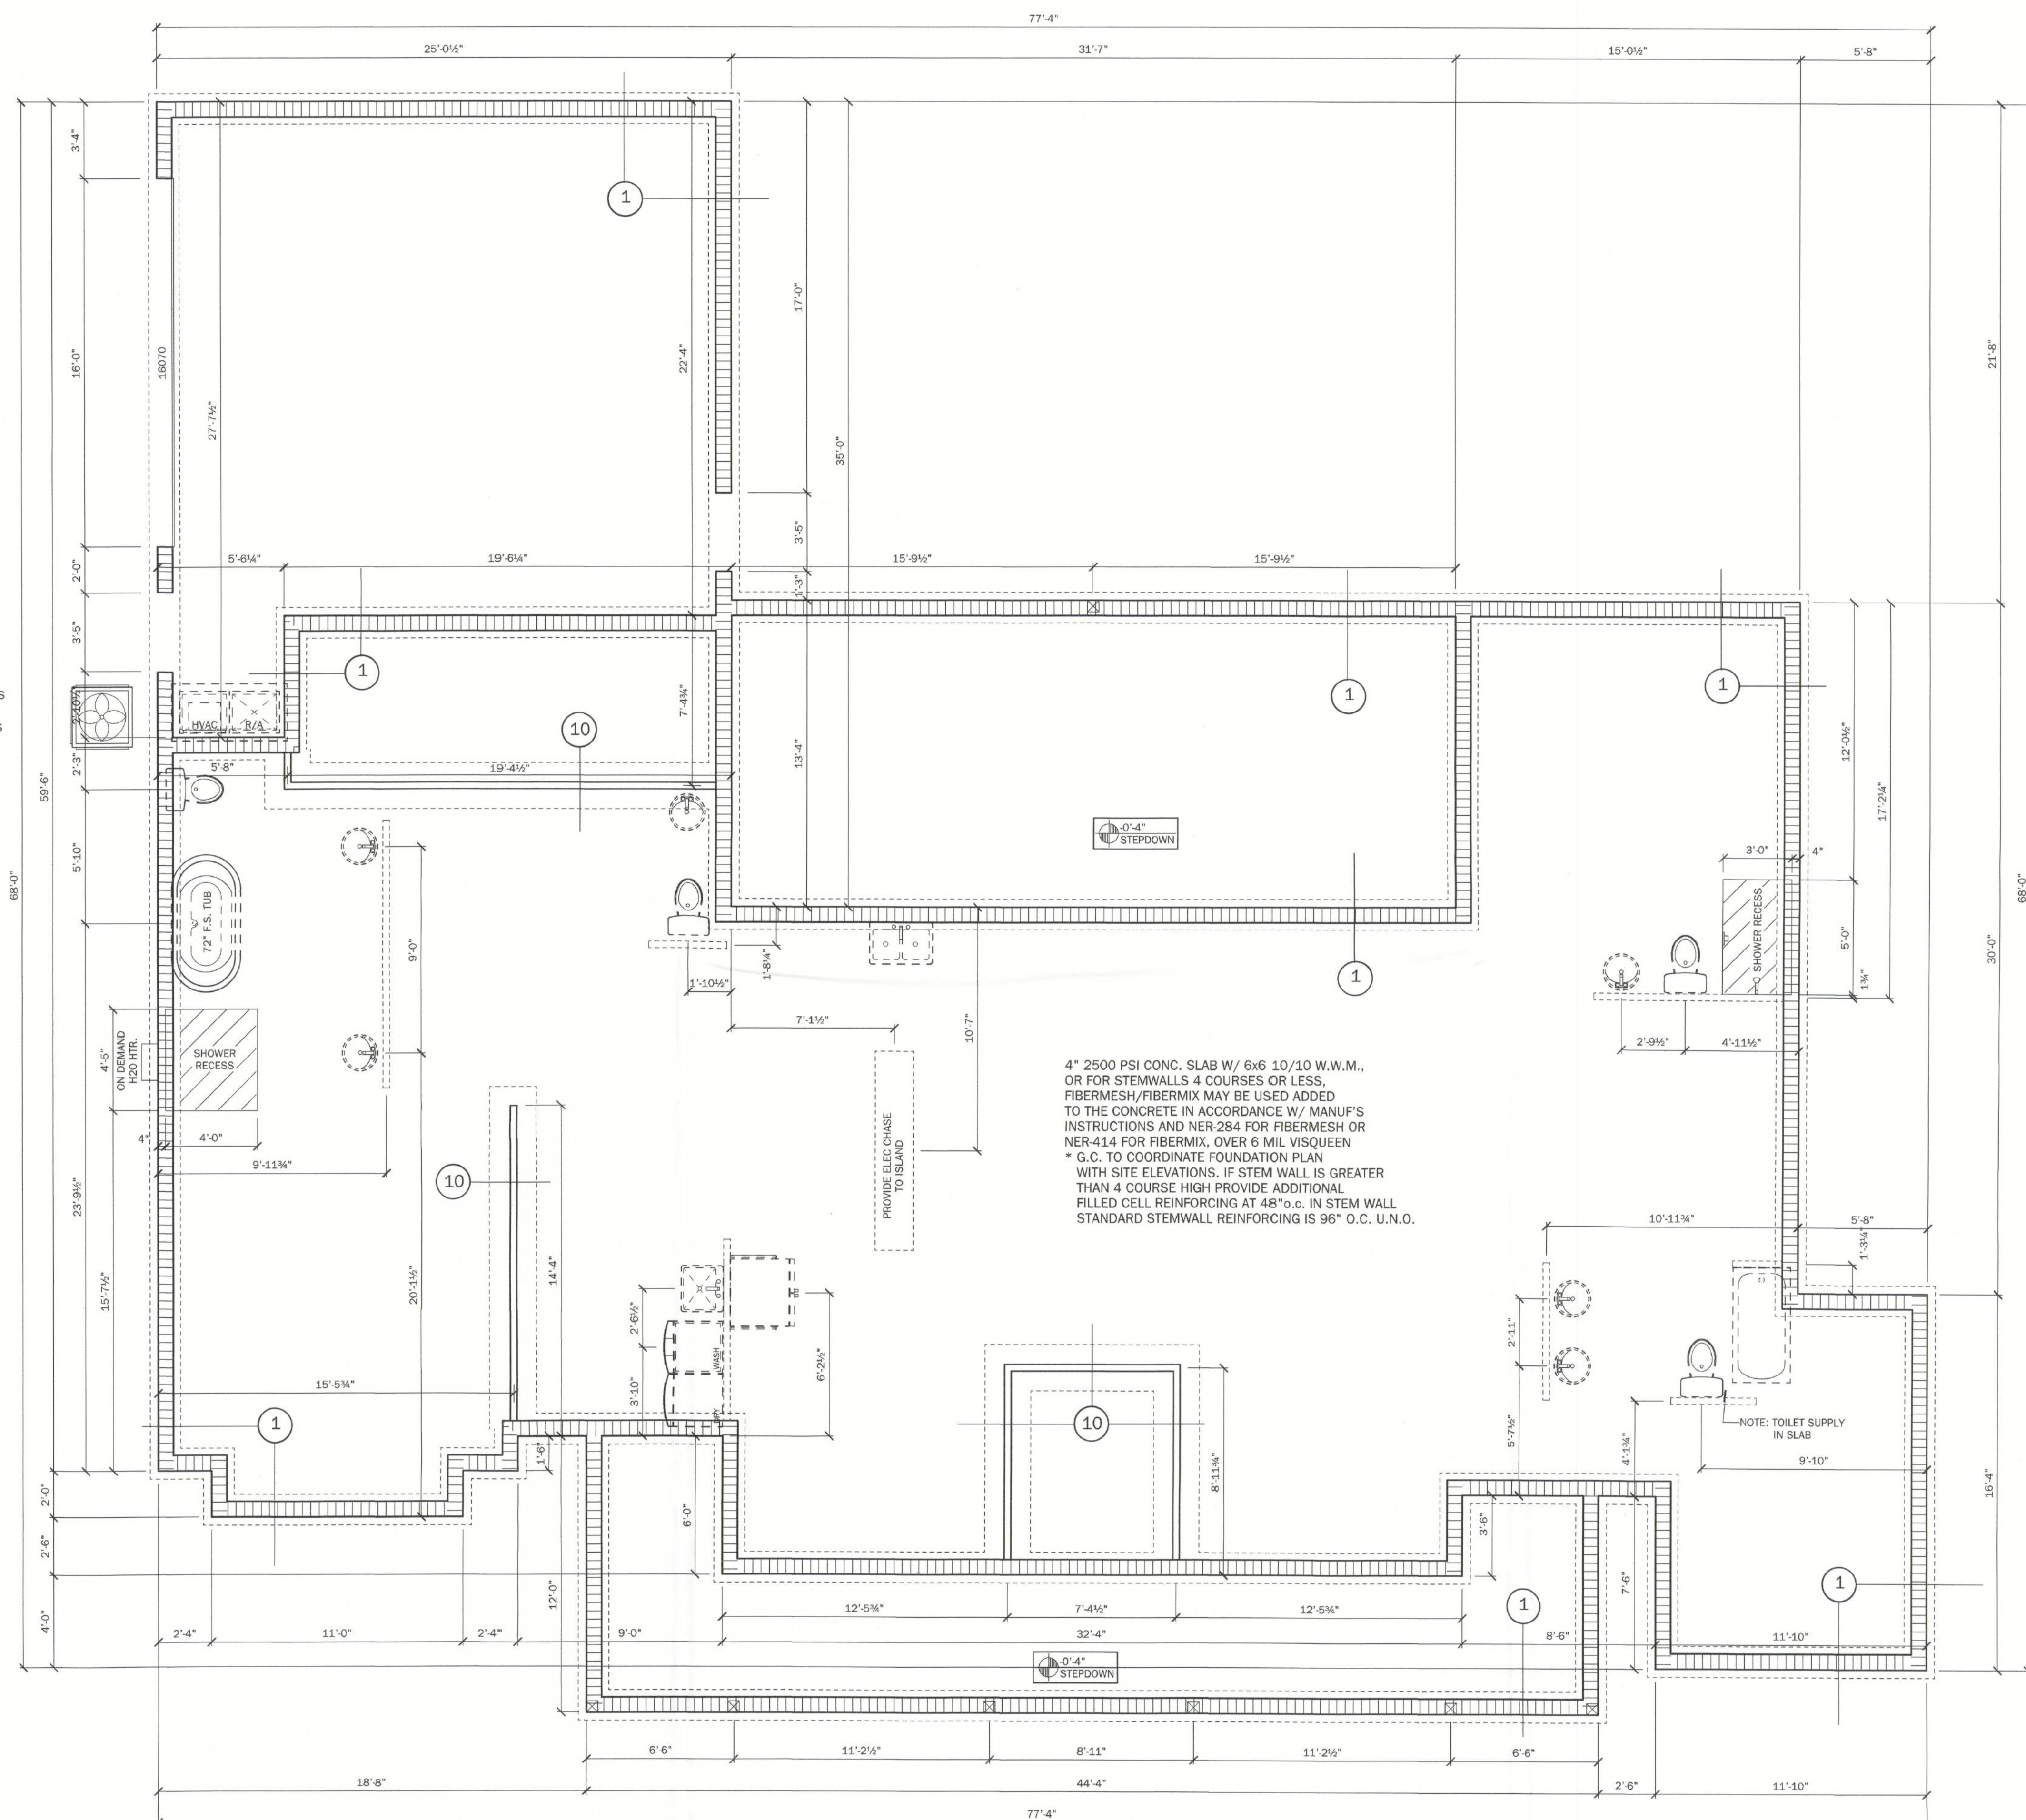

FOUNDATION PLAN
SCALE: 1/4" = 1'-0"