



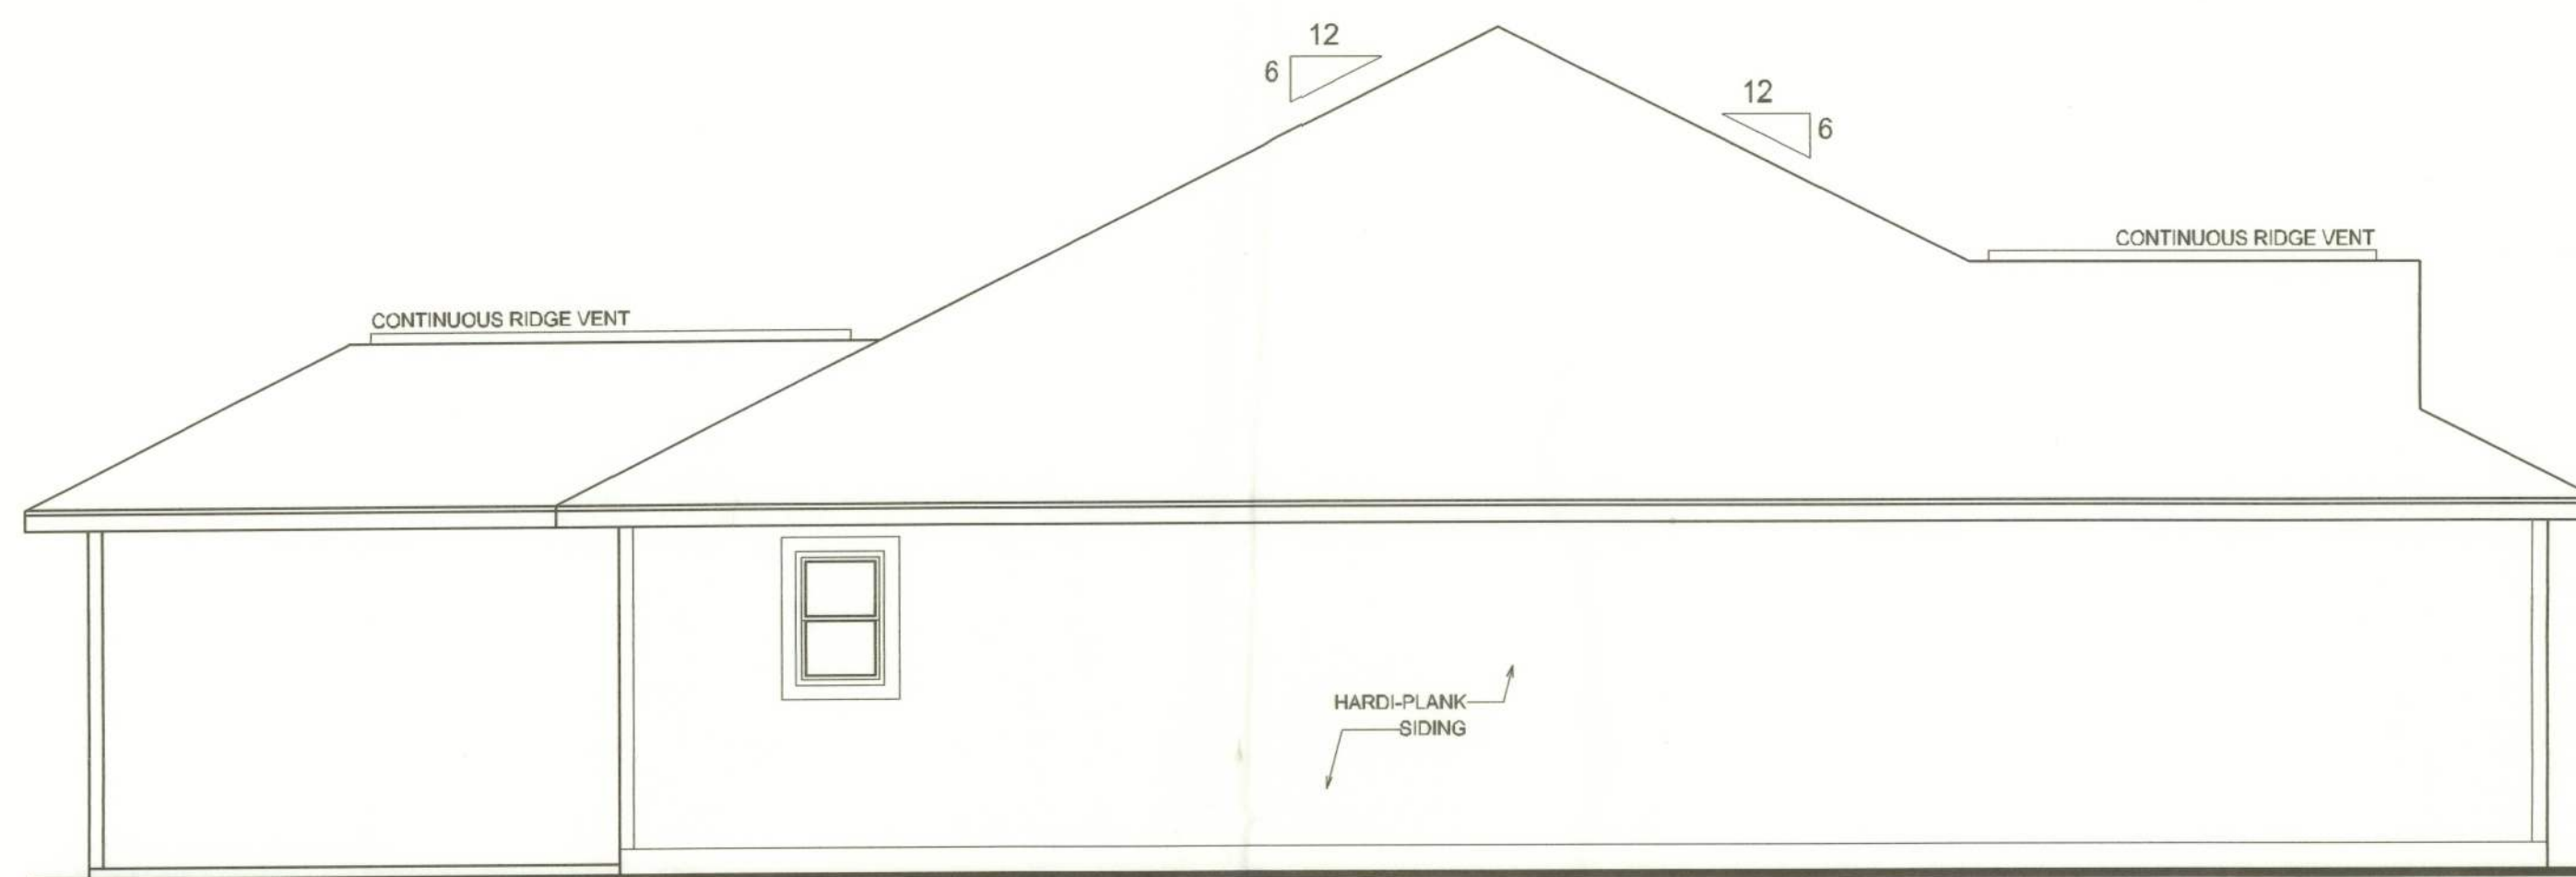


LEFT ELEVATION

SCALE: 1/4" = 1'-0"

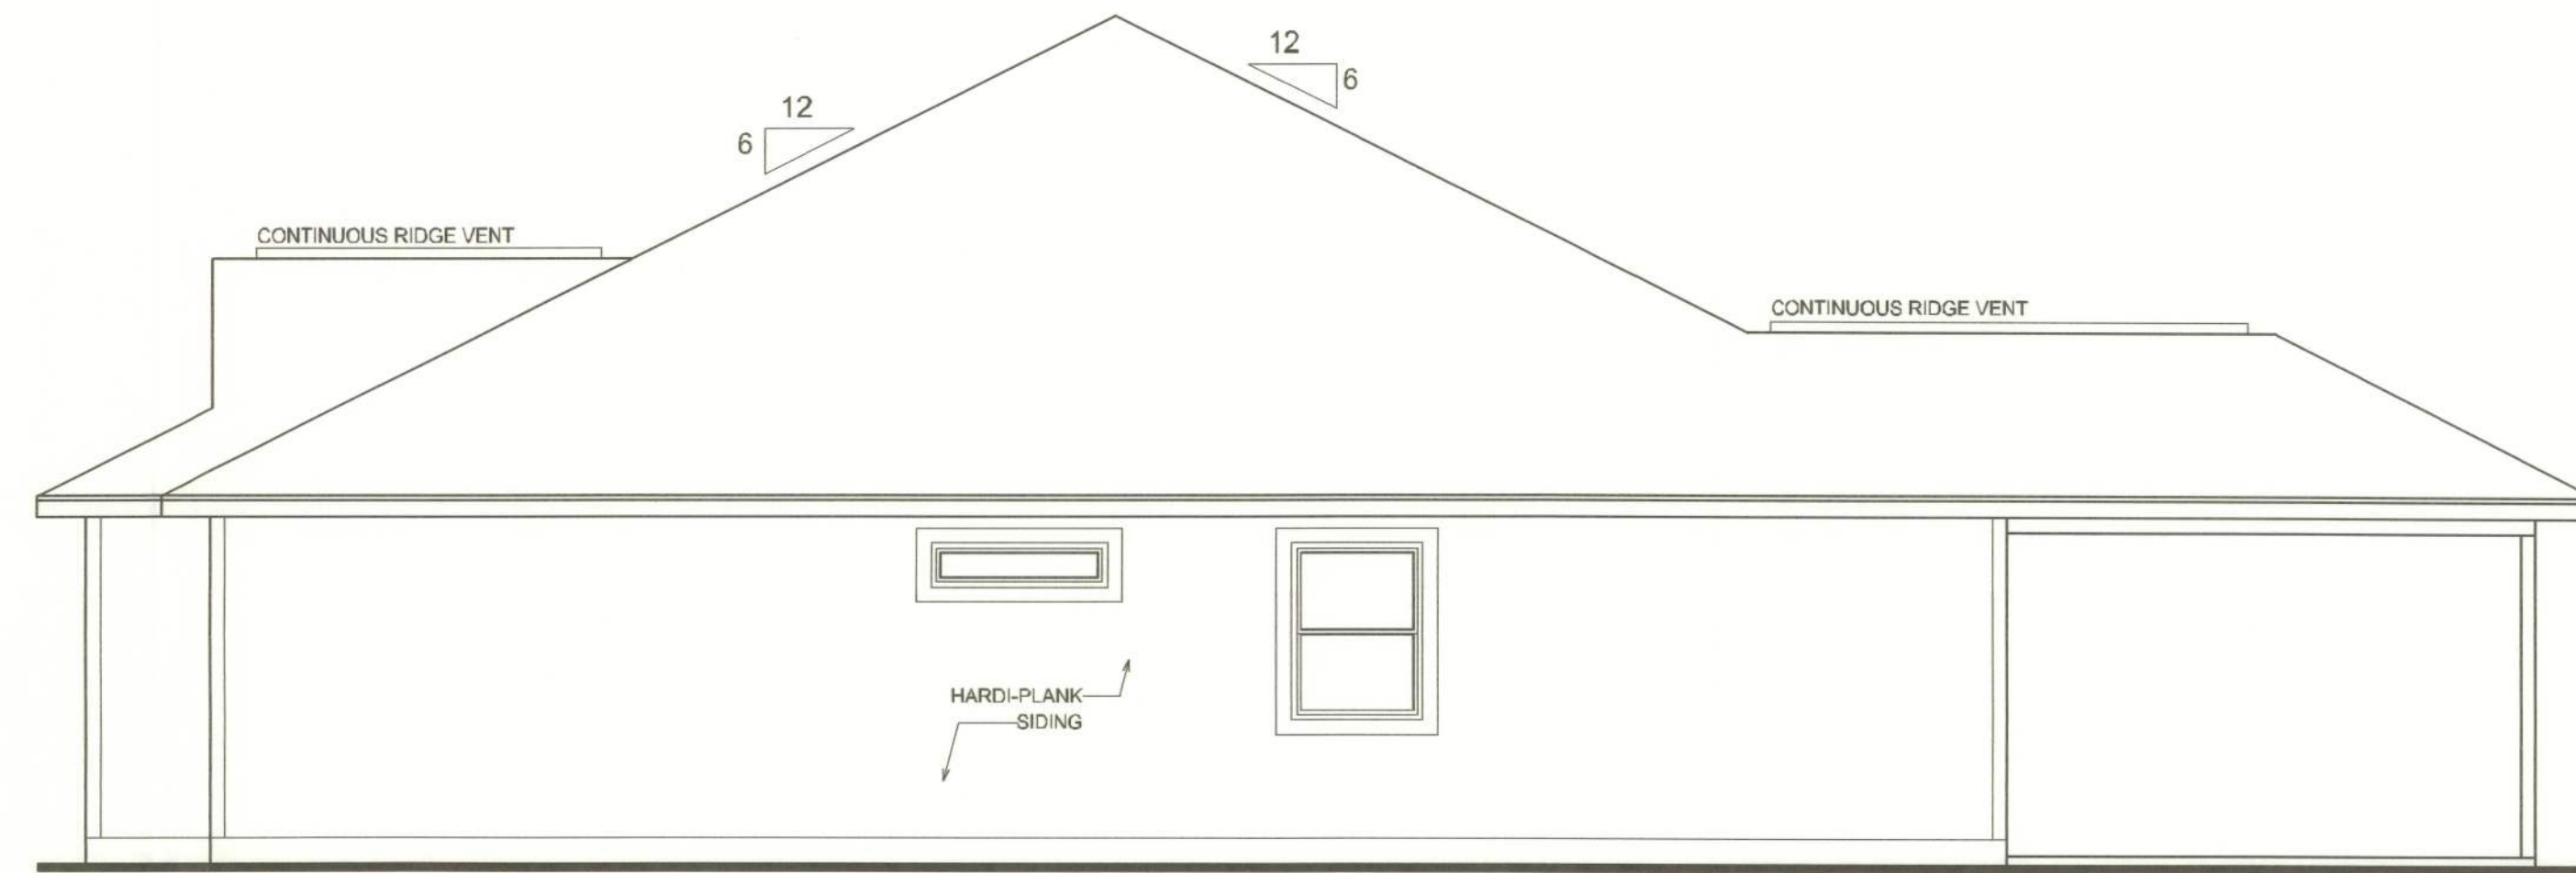


RIGHT ELEVATION

SCALE: 1/4" = 1'-0"

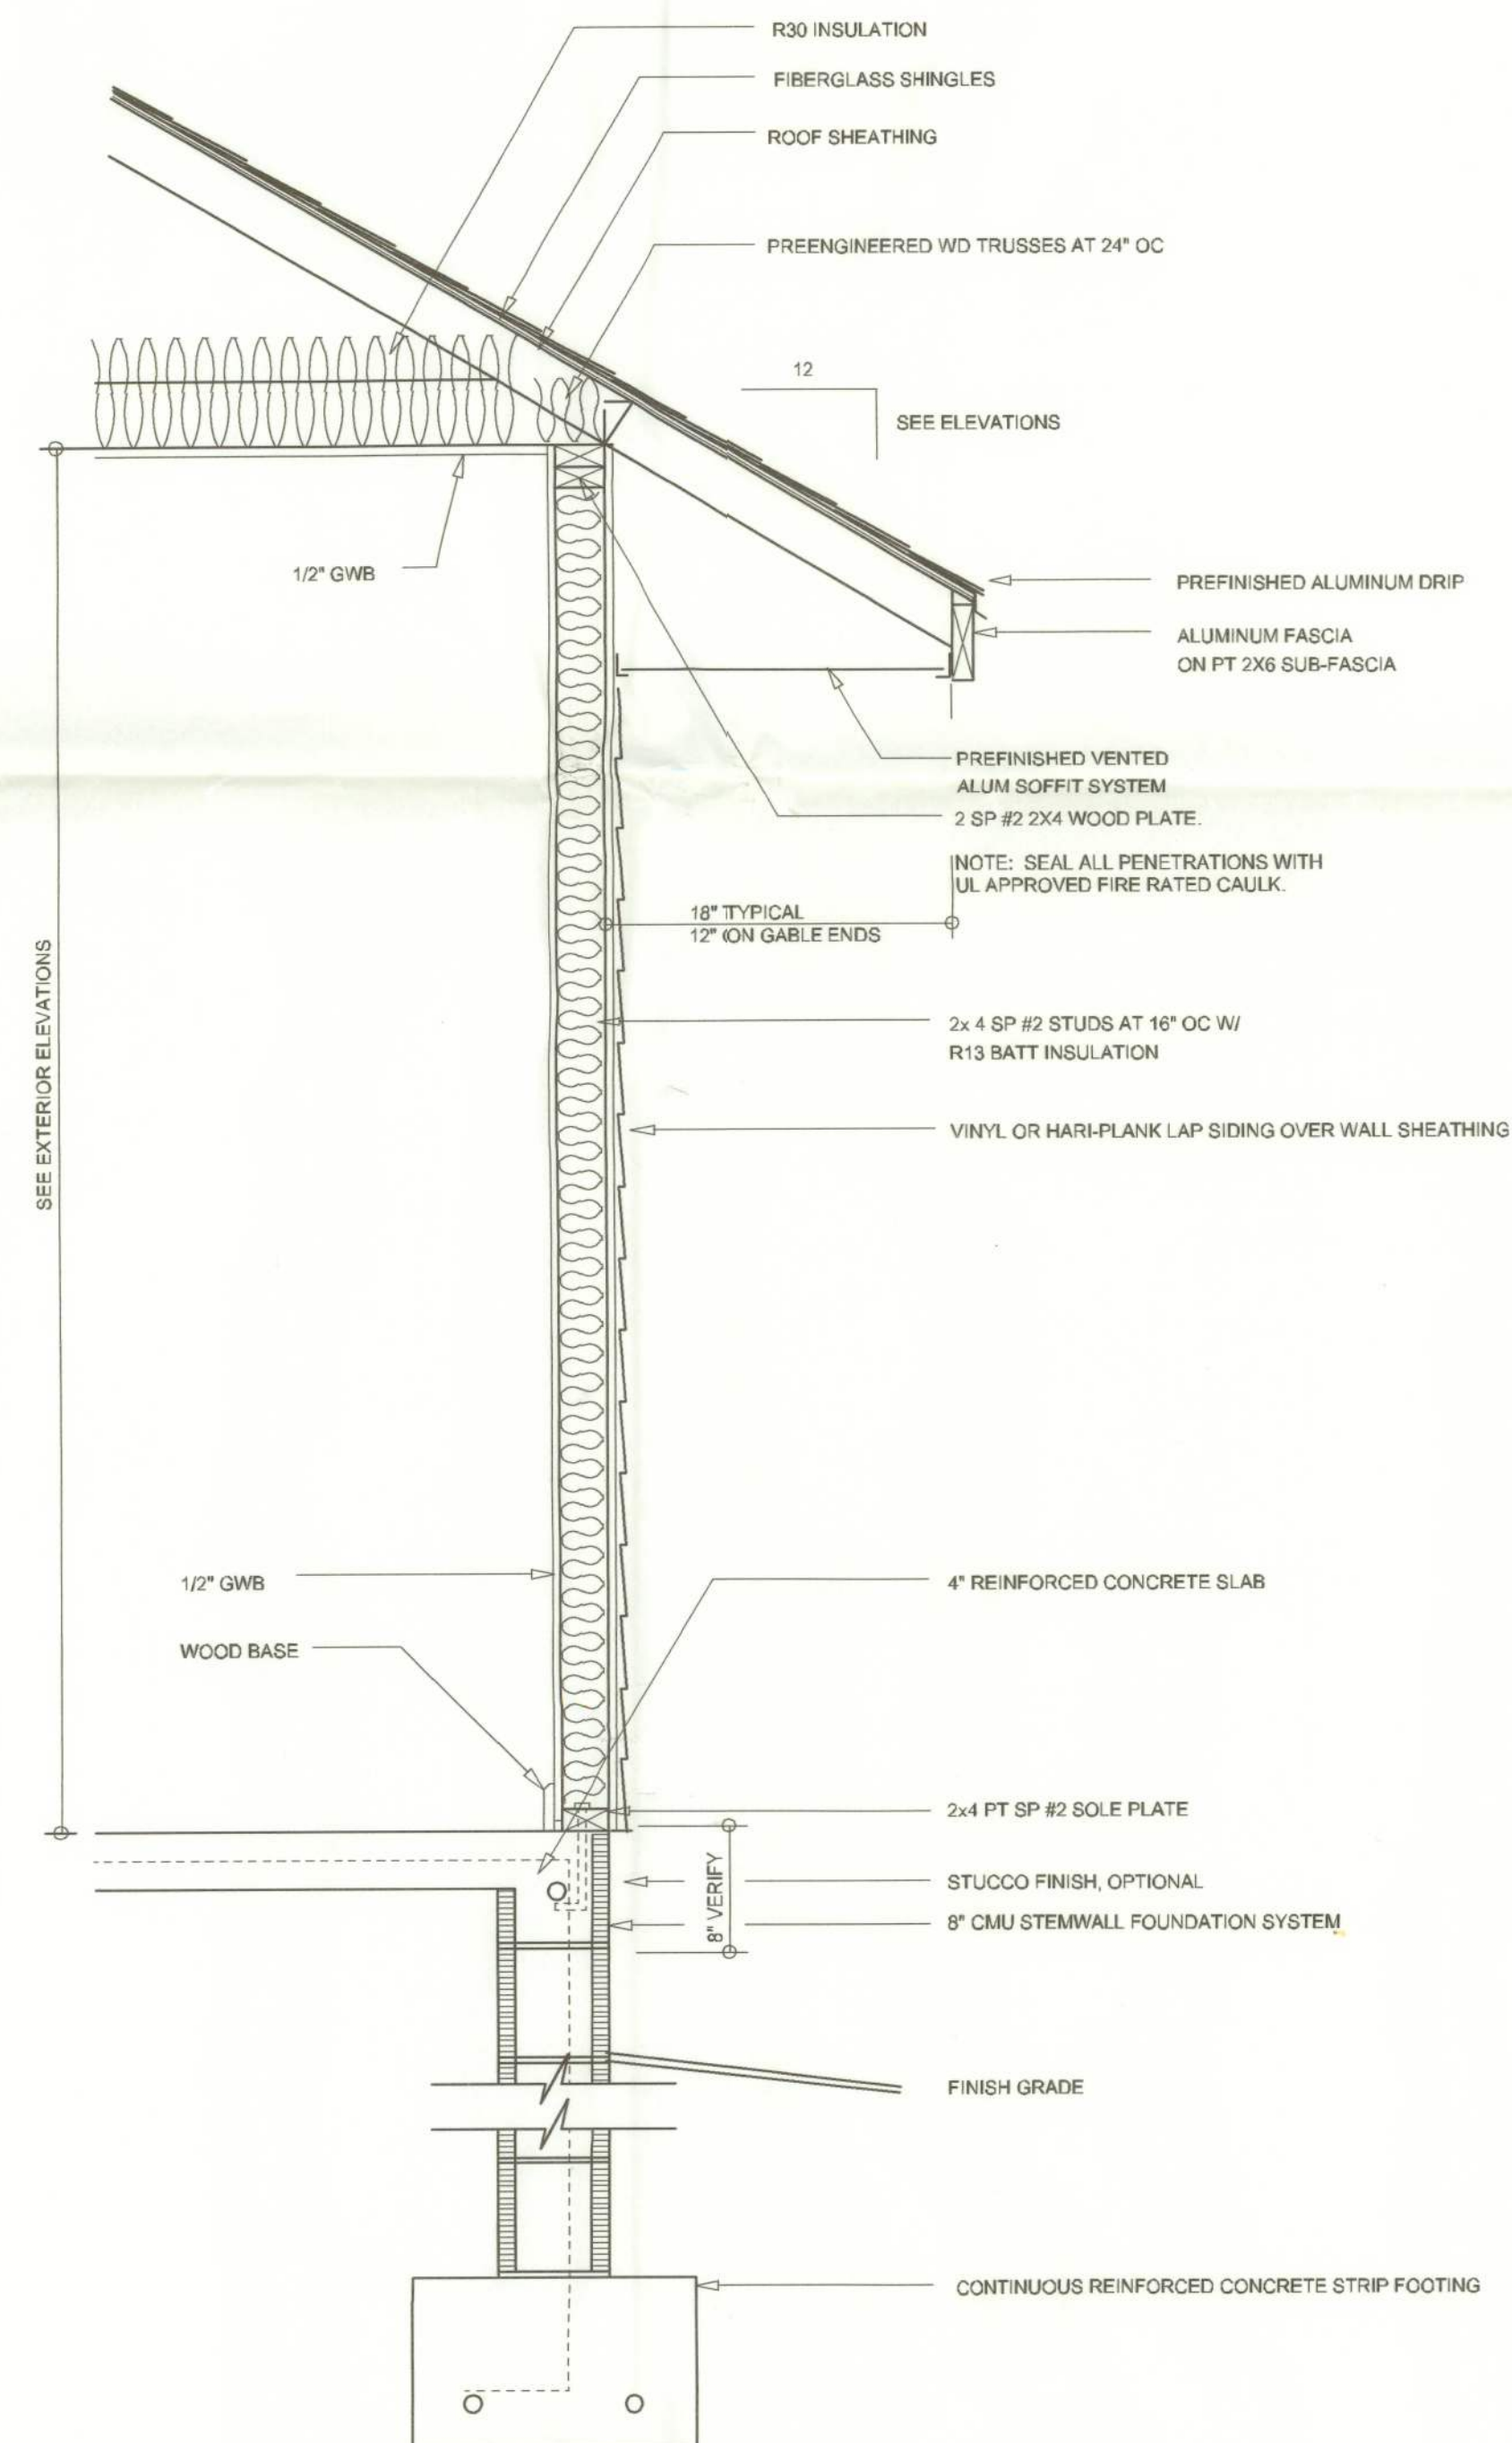

TYPICAL WALL SECTION

SCALE: 1" = 1'-0"

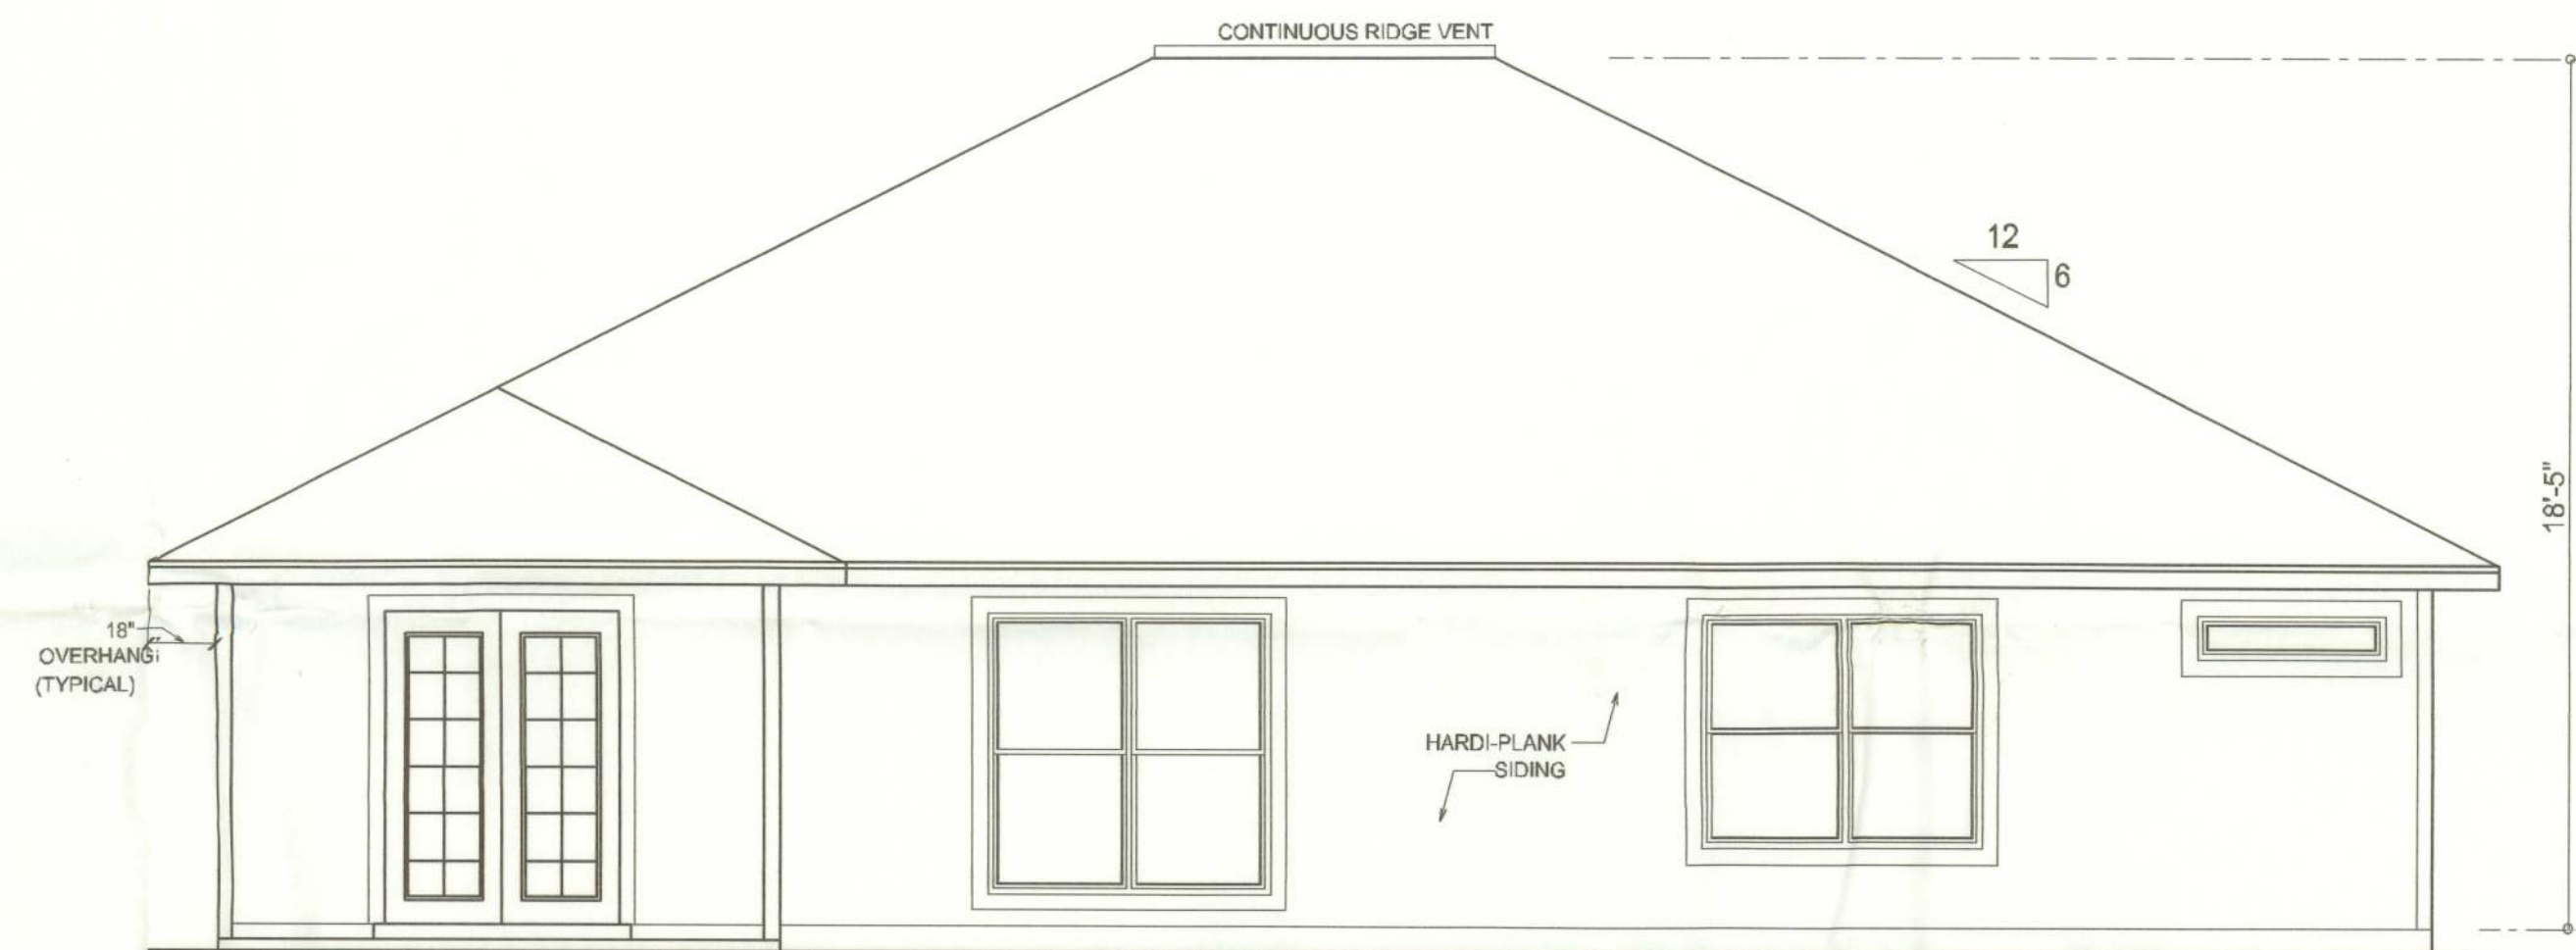

REAR ELEVATION

SCALE: 1/4" = 1'-0"



FRONT ELEVATION

SCALE: 1/4" = 1'-0"

NOTE: (3) 4'-0" OFF-RIDGE VENTS REQUIRED

REVISIONS	DATE
September 07, 2005	

SOFTPLAN
ARCHITECTURAL DESIGN SOFTWARE

EXTERIOR ELEVATIONS
SCALE: 1/4" = 1'-0"

TYPICAL WALL SECTION
SCALE: 1" = 1'-0"

A CUSTOM SPEC FOR:
AARON SIMQUE HOMES, INC.
PROJECT ADDRESS: LEGAL: 03-48-17-07571-000, SE CAROL GUN, SUZANNE SID, LAKE CITY, FLORIDA 32025

©WILLIAM MYERS
DESIGN
P.O. BOX 1513
LAKE CITY, FL 32056
(386) 758-8406
will@willmyers.net



JOB NUMBER
050812

SHEET NUMBER
A.1
OF 3 SHEETS

William C. Myers