




LEFT ELEVATION
SCALE: 1/4" = 1'-0"



RIGHT ELEVATION
SCALE: 1/4" = 1'-0"

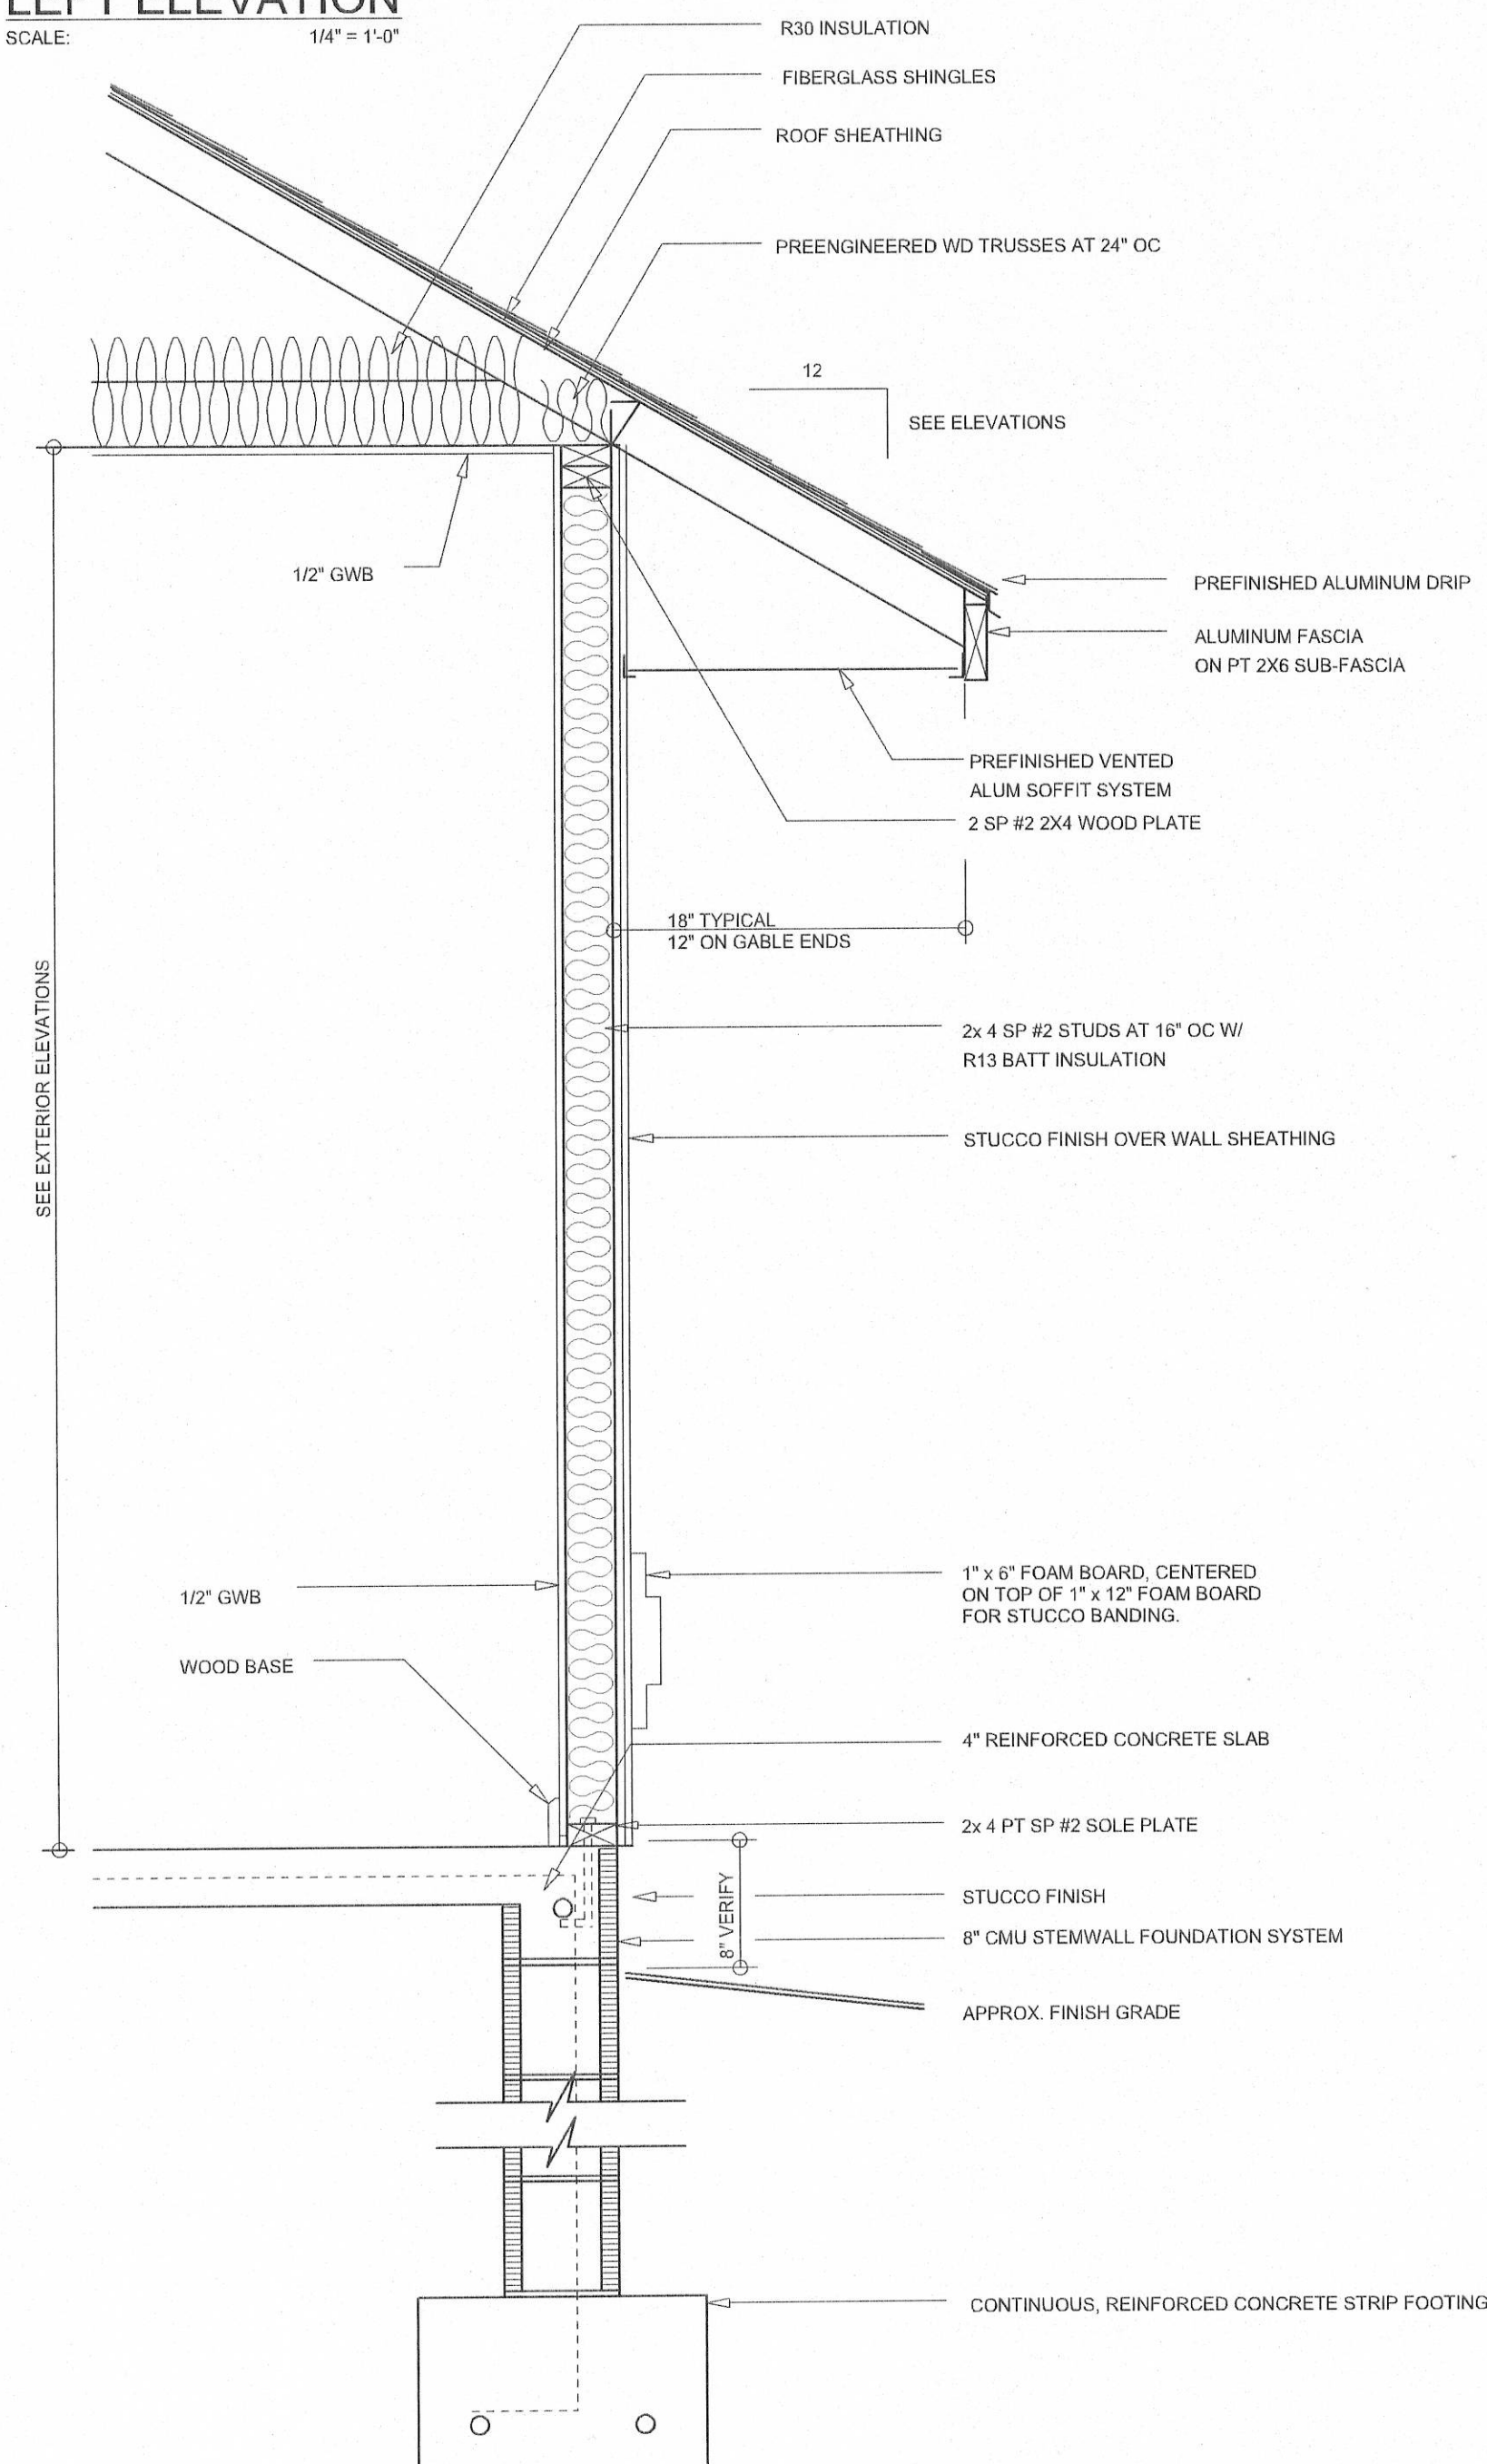

TYPICAL WALL SECTION
SCALE: 1" = 1'-0"



REAR ELEVATION
SCALE: 1/4" = 1'-0"



FRONT ELEVATION
SCALE: 1/4" = 1'-0"


REVISIONS
August 27, 2003

EXTERIOR ELEVATIONS
SCALE: 1/4" = 1'-0"

TYPICAL WALL SECTION
SCALE: 1" = 1'-0"

THE EVERGREEN MODEL
ADDRESS: LOT 7, CREEKSIDE, LAKE CITY, FL 32055
#2051
AARON SIMQUE HOMES, INC.
ADDRESS: RT. 9 BOX 785-33, LAKE CITY, FL 32024

© WILLIAM MYERS
DESIGN
P.O. BOX 1513
LAKE CITY, FL 32056
(386) 758-9406
will@willmyers.net

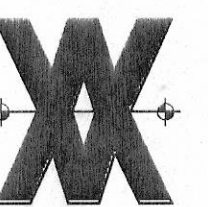

JOB NUMBER
020607

SHEET NUMBER
A1
OF 3 SHEETS

Wm Myers

Office