


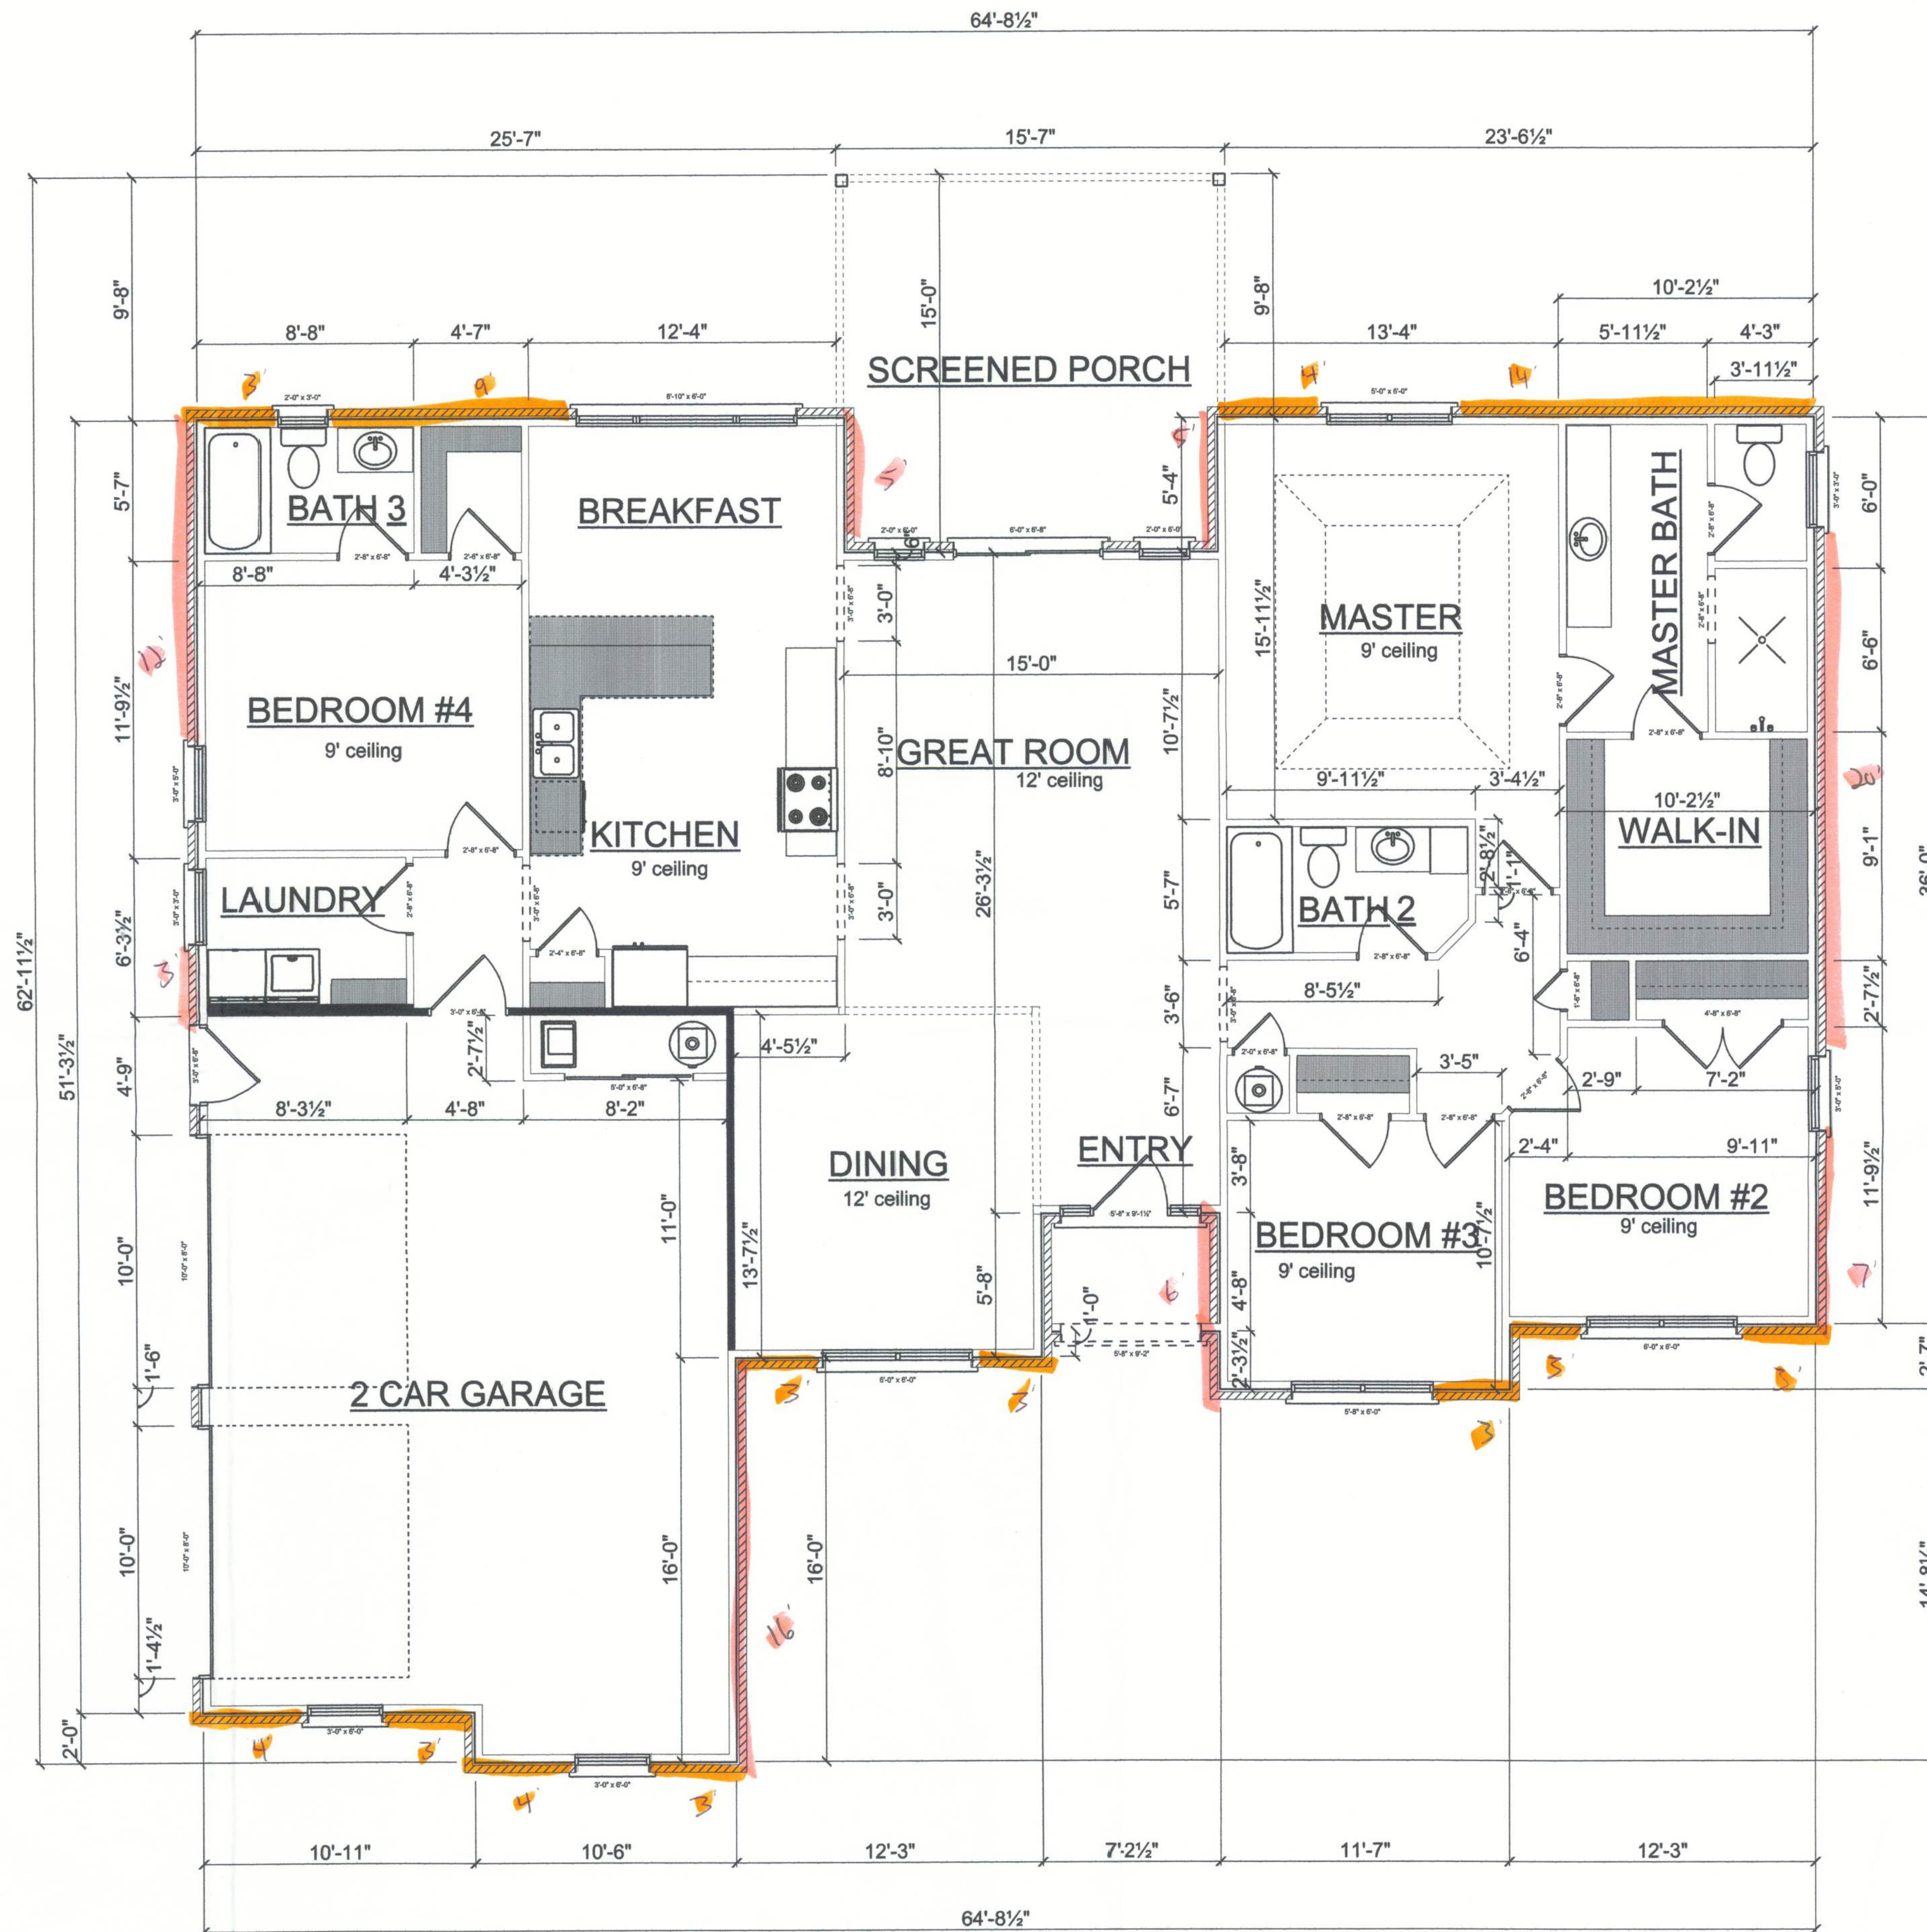

AREA SCHEDULE	
NAME	AREA
Conditioned Space	2012 sq ft.
Garage	614 sq ft.
Porch	268 sq ft.
Total	2894 sq ft.

FLOOR PLAN

DRAWN BY:
JASON ELIXSON CONSTRUCTION, LLC
7490 WEST CR. 18
LAKE BUTLER, FL. 32054
(386) 623-1741

BAILEY RESIDENCE

FLOOR PLAN

COLUMBIA CO.

1/4" = 1 FOOT

2

SOFTPLAN
ARCHITECTURAL DESIGN SOFTWARE