



Scale $1/4" = 1'-0"$

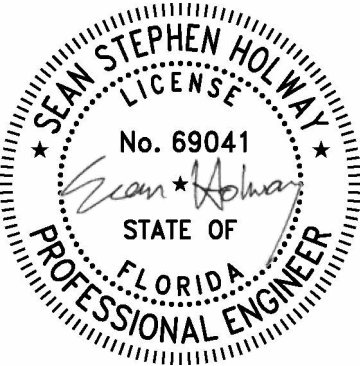

SEAN STEPHEN HOLWAY
LICENSE
No. 69041
Sean S. Holway
STATE OF
FLORIDA
PROFESSIONAL ENGINEER

Sean S. Holway
FL. P.E. Reg. 69041

This document has been electronically signed and sealed by the individual named above. Printed copies of this document are not considered signed and sealed and the signature must be verified on any electronic copies.

 
[illegible]

Scuggs Roof Repair 508 SW Memorial Drive Fort White, FLORIDA 32038	
INTERIOR ELEVATIONS WITH NEW ROOF	
Project number	2025-11 Scuggs
Date	11/07/2025
Drawn by	Author
Checked by	Checker
06-A202	
Scale	As indicated


Project number	2025-11 Scruggs
Date	11/07/2025
Drawn by	Author
Checked by	Checker

Scale As indicated




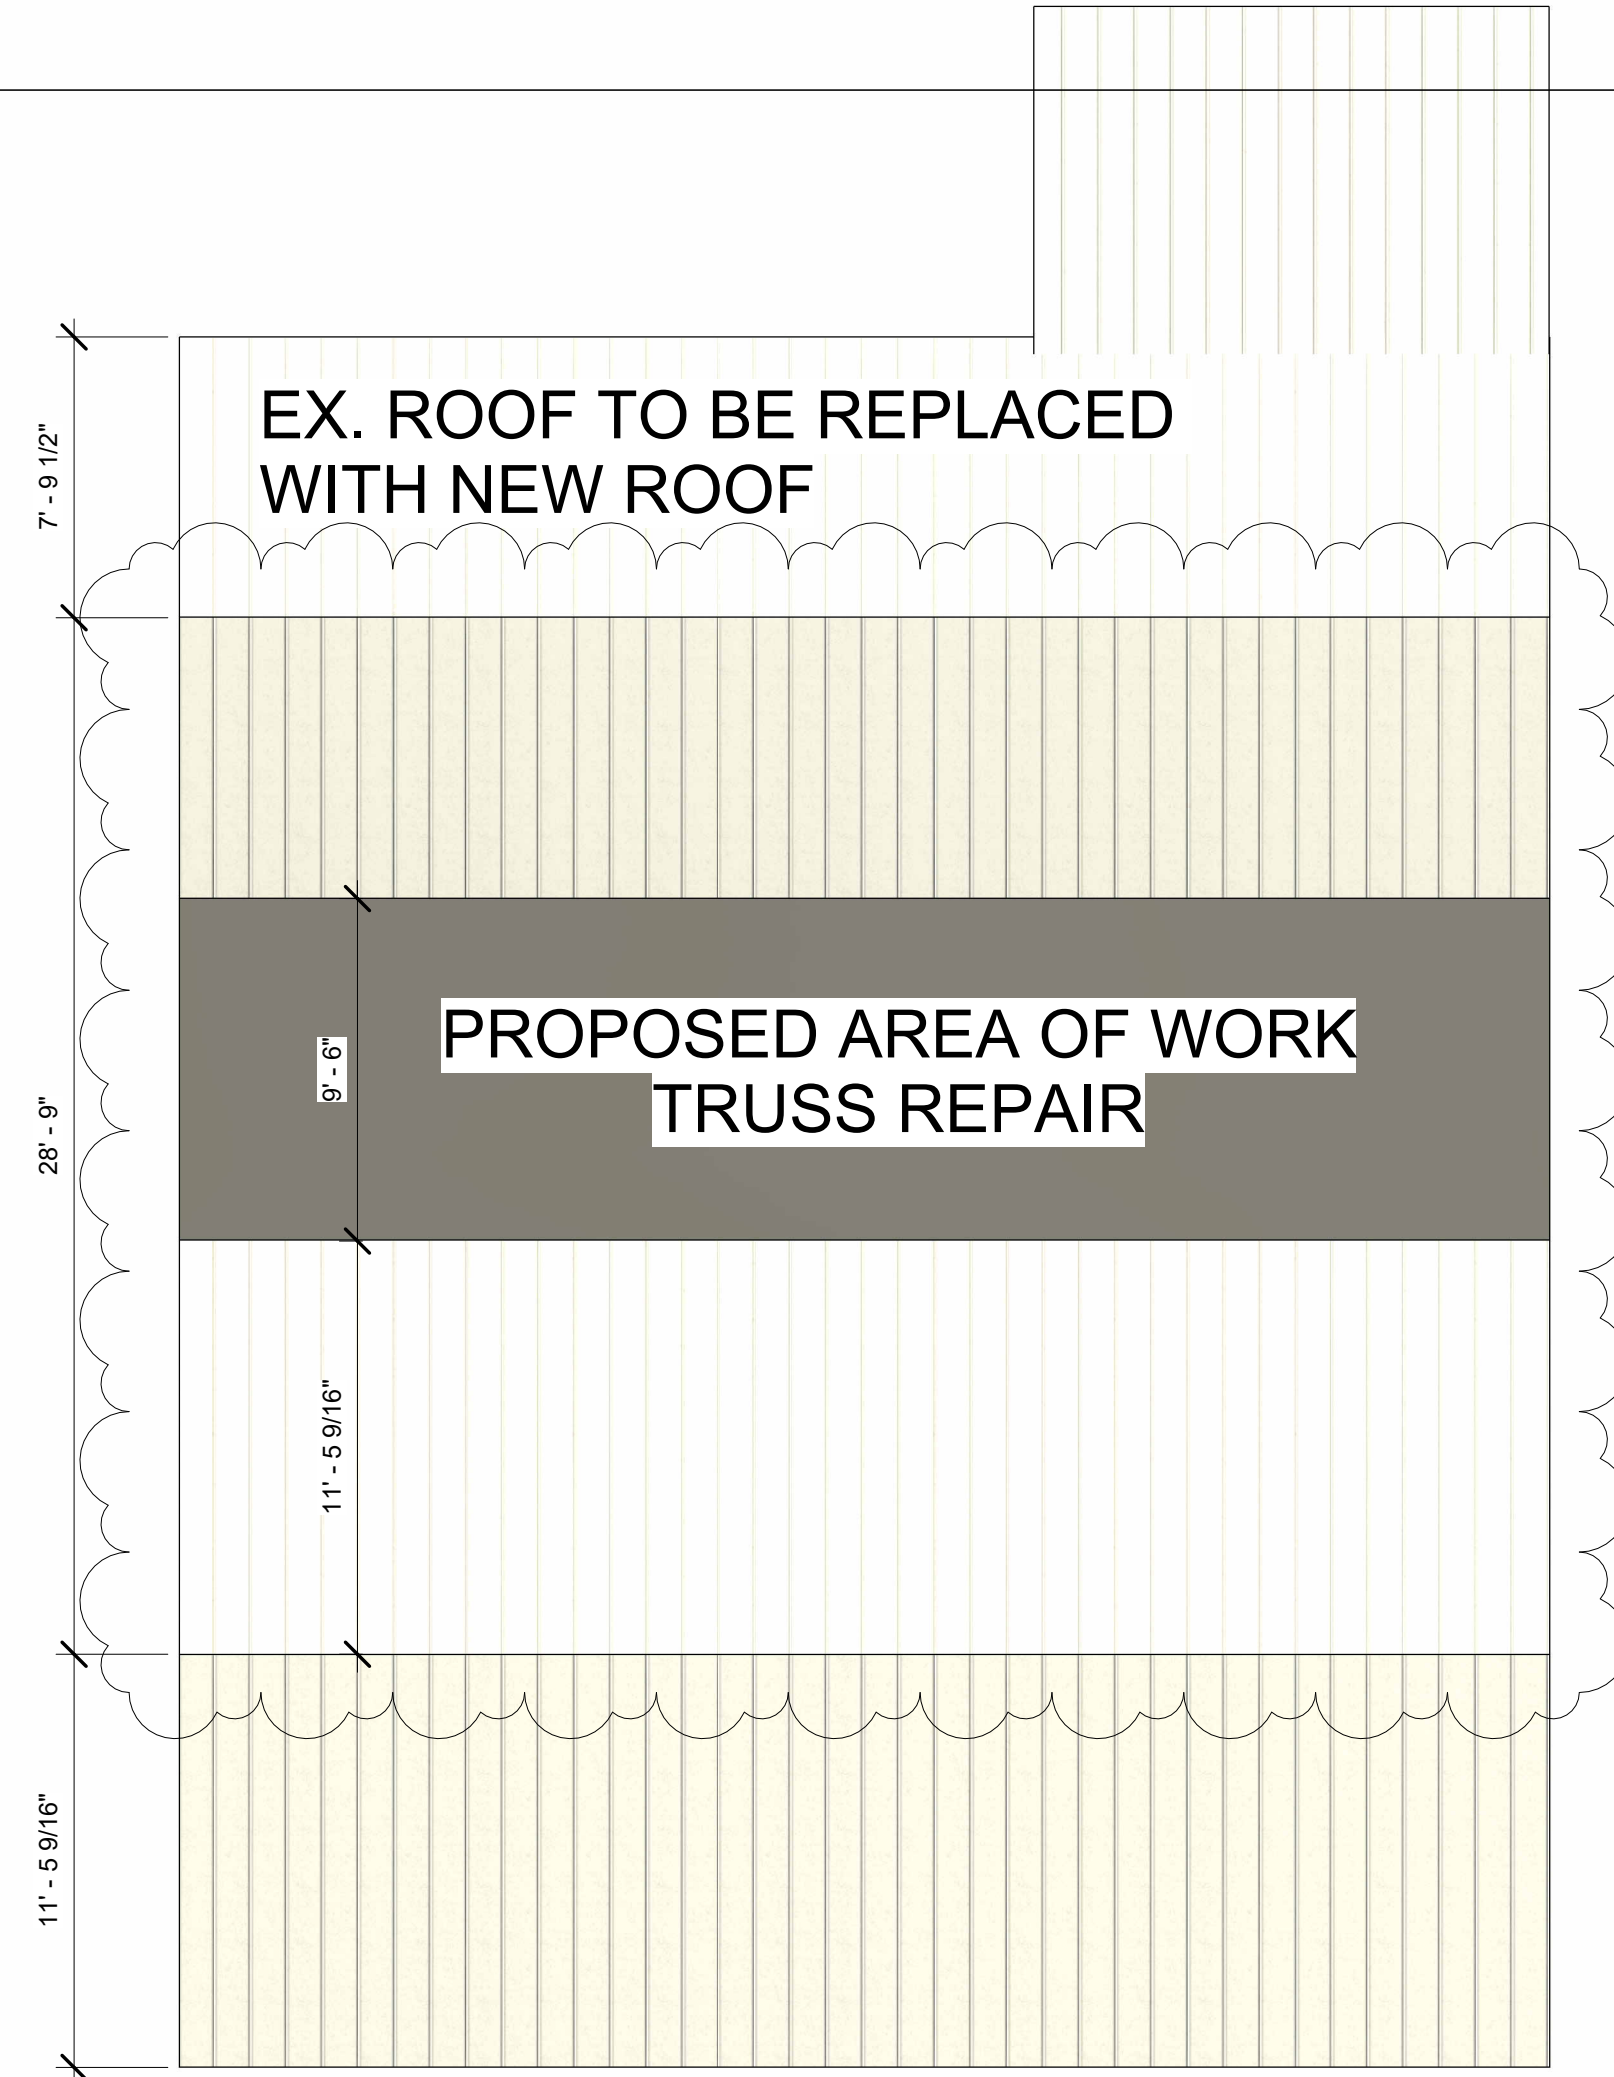


1 EXISTING ROOF PLAN
3/16" = 1'-0"

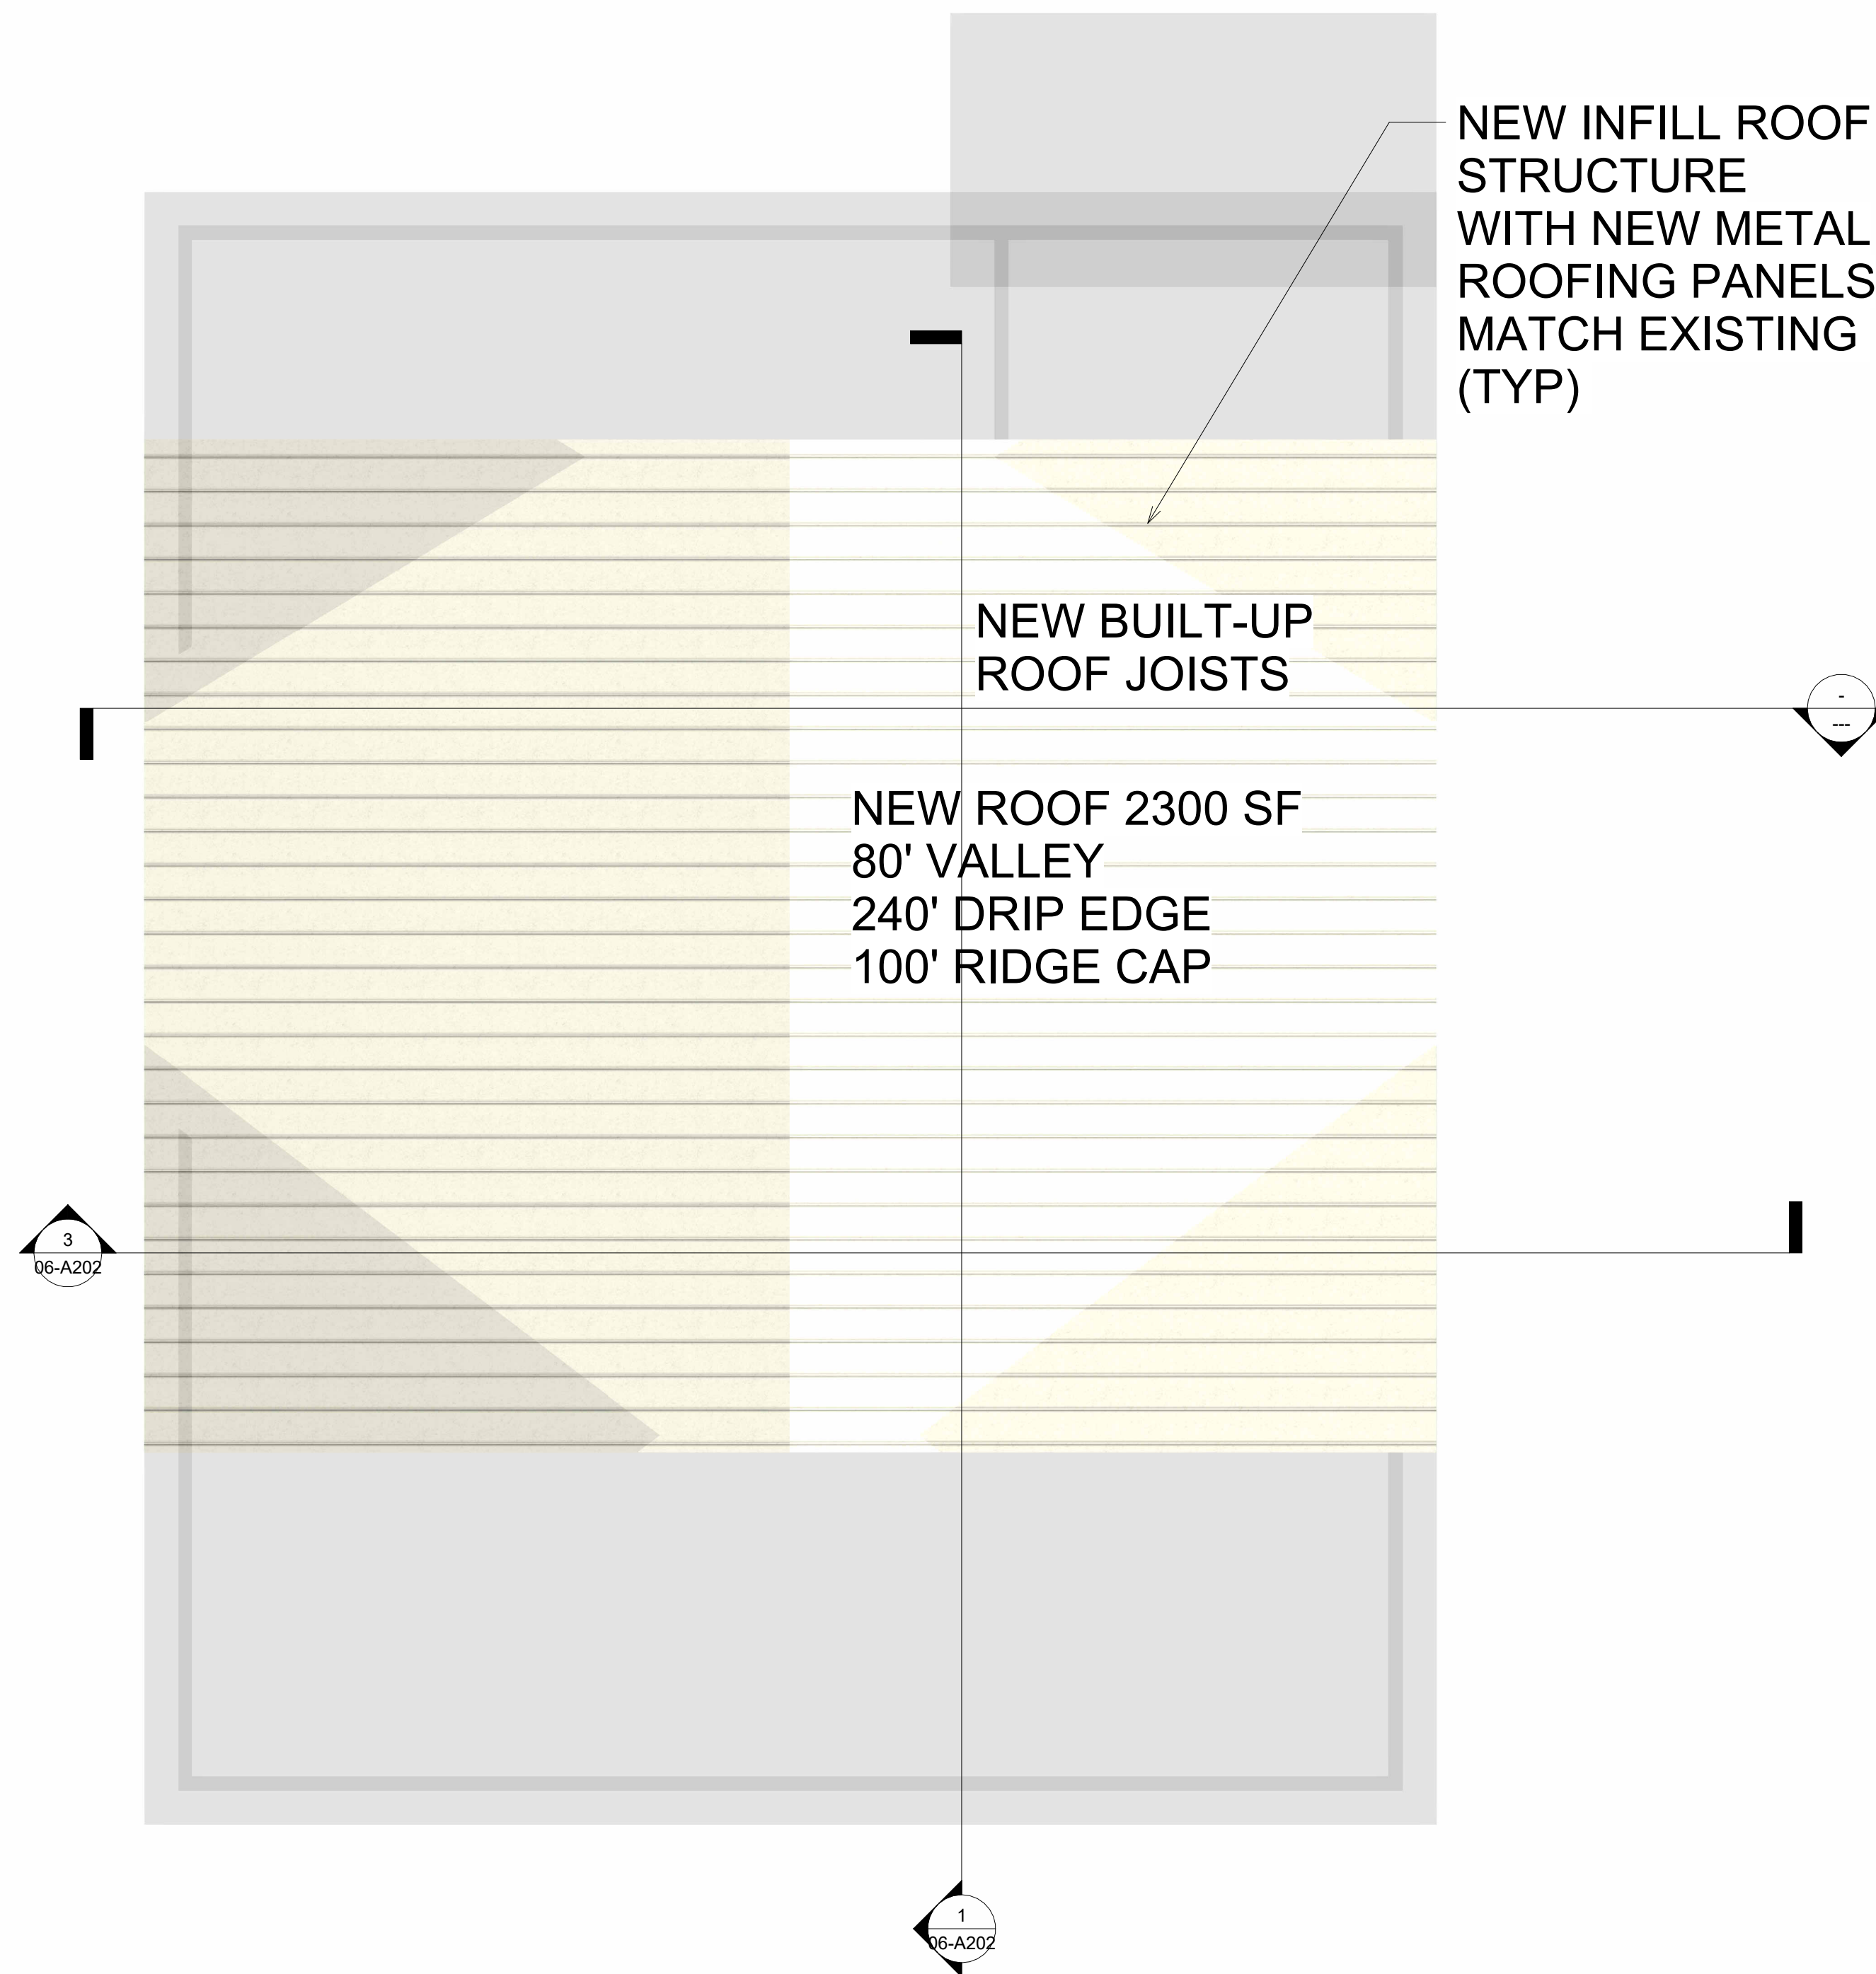

② ROOF ADDITION
1/4" = 1'-0"

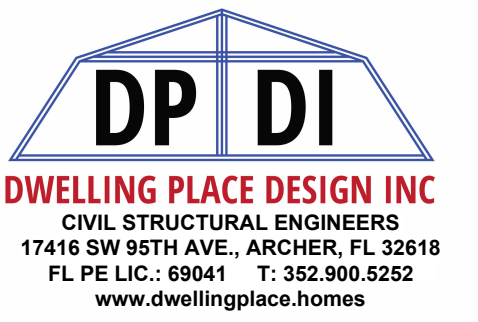

www.DwellingPlace.Homes

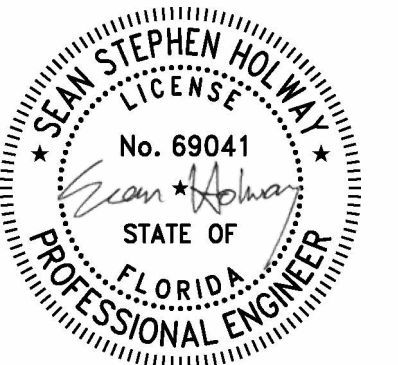

Sean S. Holway
FL. P.E. Reg. 69041

This document has been electronically signed and sealed by the individual named above. Printed copies of this document are not considered signed and sealed and the signature must be verified on any electronic copies.

[illegible]

Scruggs Roof Repair




508 SW Memorial Drive
Fort White, FLORIDA 32038

EXISTING/PROPOSED
ROOF PLAN


Project number	2025-11 Scruggs
Date	11/07/2025
Drawn by	Author
Checked by	Checker

08-A204

Scale	As indicated
-------	--------------

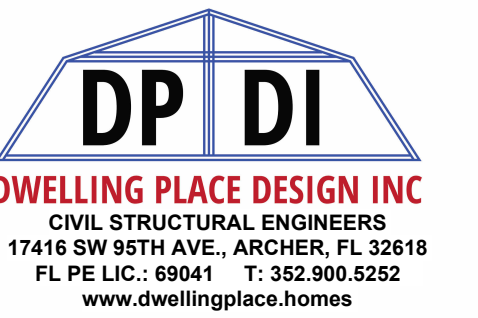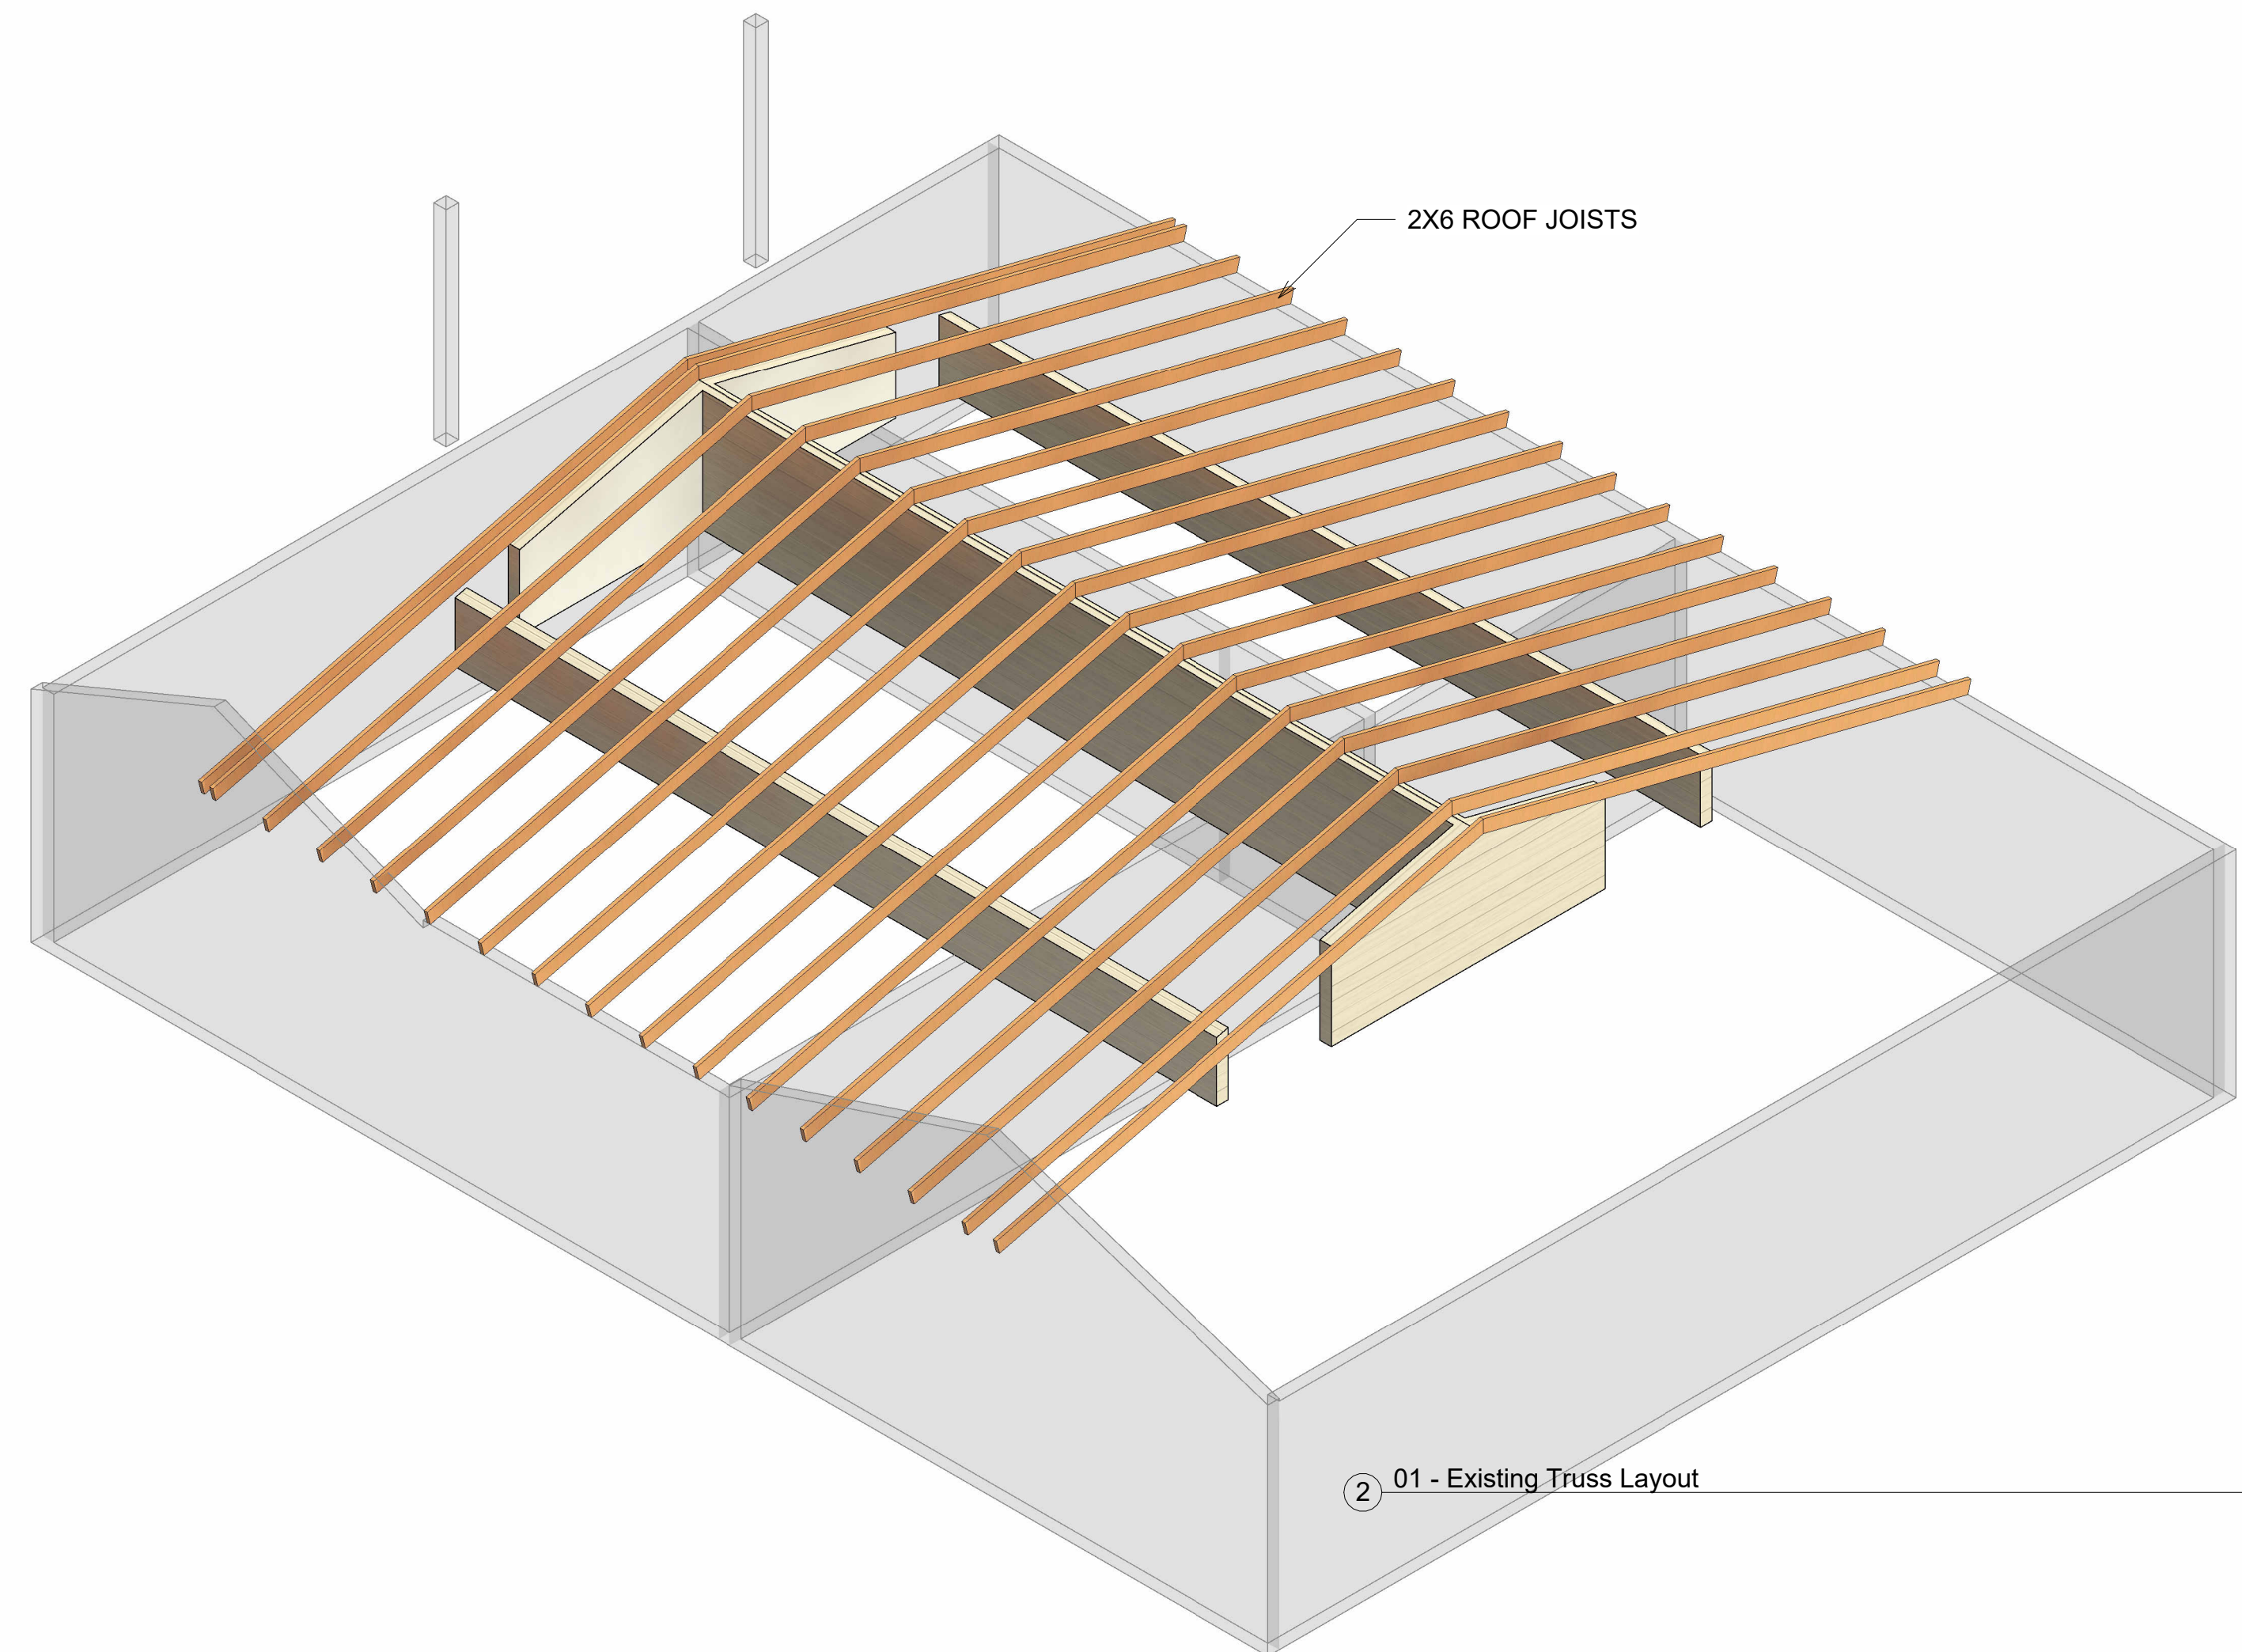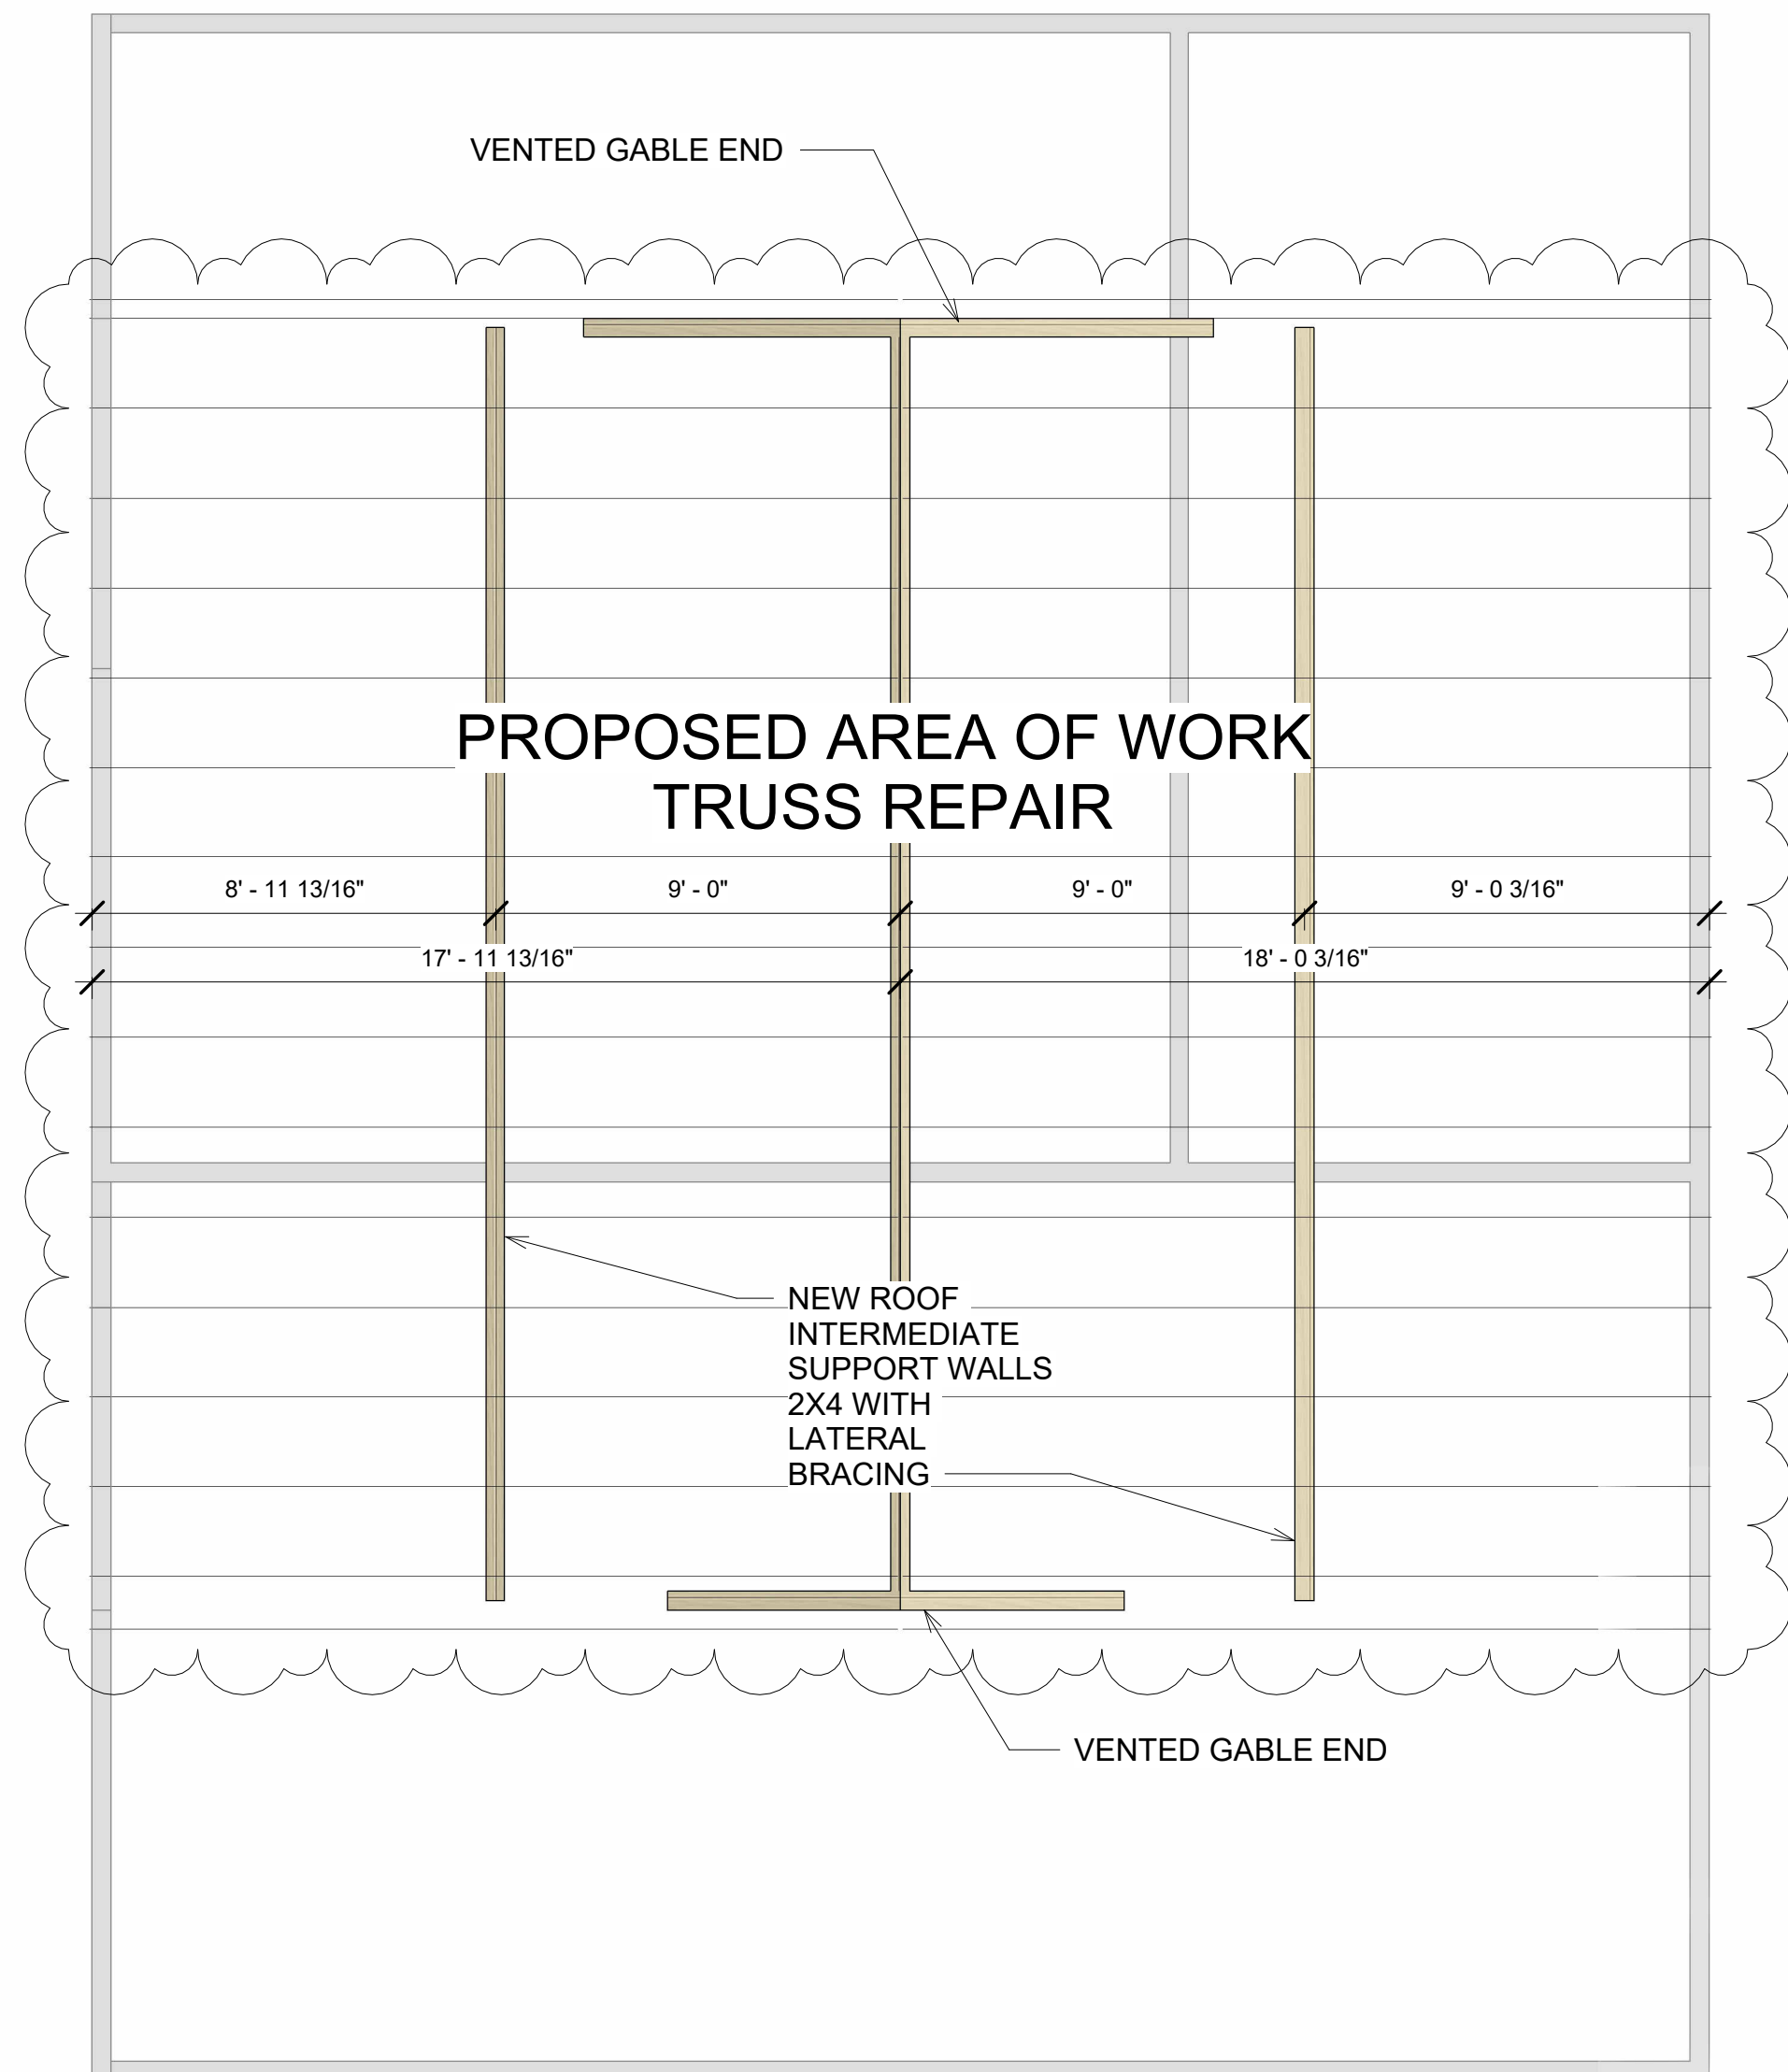

www.DwellingPlace.Homes

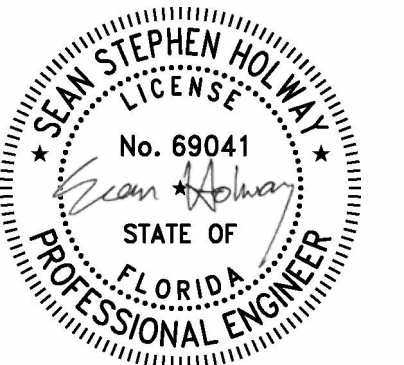

Sean S. Holway
FL P.E. Reg. 69041

This document has been electronically signed and sealed by the individual named above. Printed copies of this document are not considered signed and sealed and the signature must be verified on any electronic copies.

[illegible]

Scruggs Roof Repair

508 SW Memorial Drive
Fort White, FLORIDA 32038

PROPOSED ROOF REPAIR PLAN

Project number	2025-11 Scruggs
Date	11/07/2025
Drawn by	Author
Checked by	Checker

09-A205

Scale	1/4" = 1'-0"
-------	--------------

TR
JO
PL

1 TRUSS REPAIR DETAIL

Simpson Strong-Tie® Wood Construction Connectors



SIMPSON
Strong-Tie

Material: 20 gauge



Finish: Galvanized

- Holes are sized for 0.131" x 2½" nails or 0.131" x 1½" nails


- Codes:** See p.13 for Code Reference Key Chart

SD Many of these products are approved for installation with Strong-Drive® SD Connector screws. See pp. 362–366 for more information.


Model No.	Dimensions (in.)		Number of Nail Holes	Code Ref.
	W	L		
TP15	1 $\frac{3}{16}$	5	13	
TPA37	3 $\frac{1}{2}$	7	32	
TPA39	3 $\frac{1}{2}$	9	41	
TP35	3 $\frac{1}{8}$	5	23	
TP37	3 $\frac{1}{8}$	7	32	
TP39	3 $\frac{1}{8}$	9	41	
TP312	3 $\frac{1}{8}$	12	54	
TP316	3 $\frac{1}{8}$	16	72	
TP45	4 $\frac{1}{8}$	5	30	
TP47	4 $\frac{1}{8}$	7	42	
TP49	4 $\frac{1}{8}$	9	54	
TP411	4 $\frac{1}{8}$	11	66	
TP57	5 $\frac{3}{4}$	7	60	
TPA57	5	7	49	

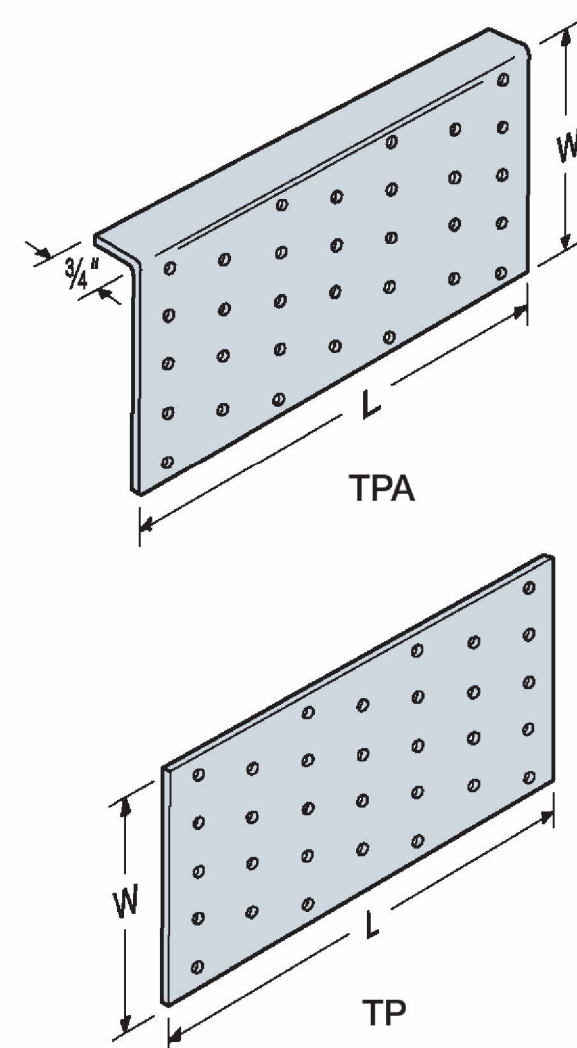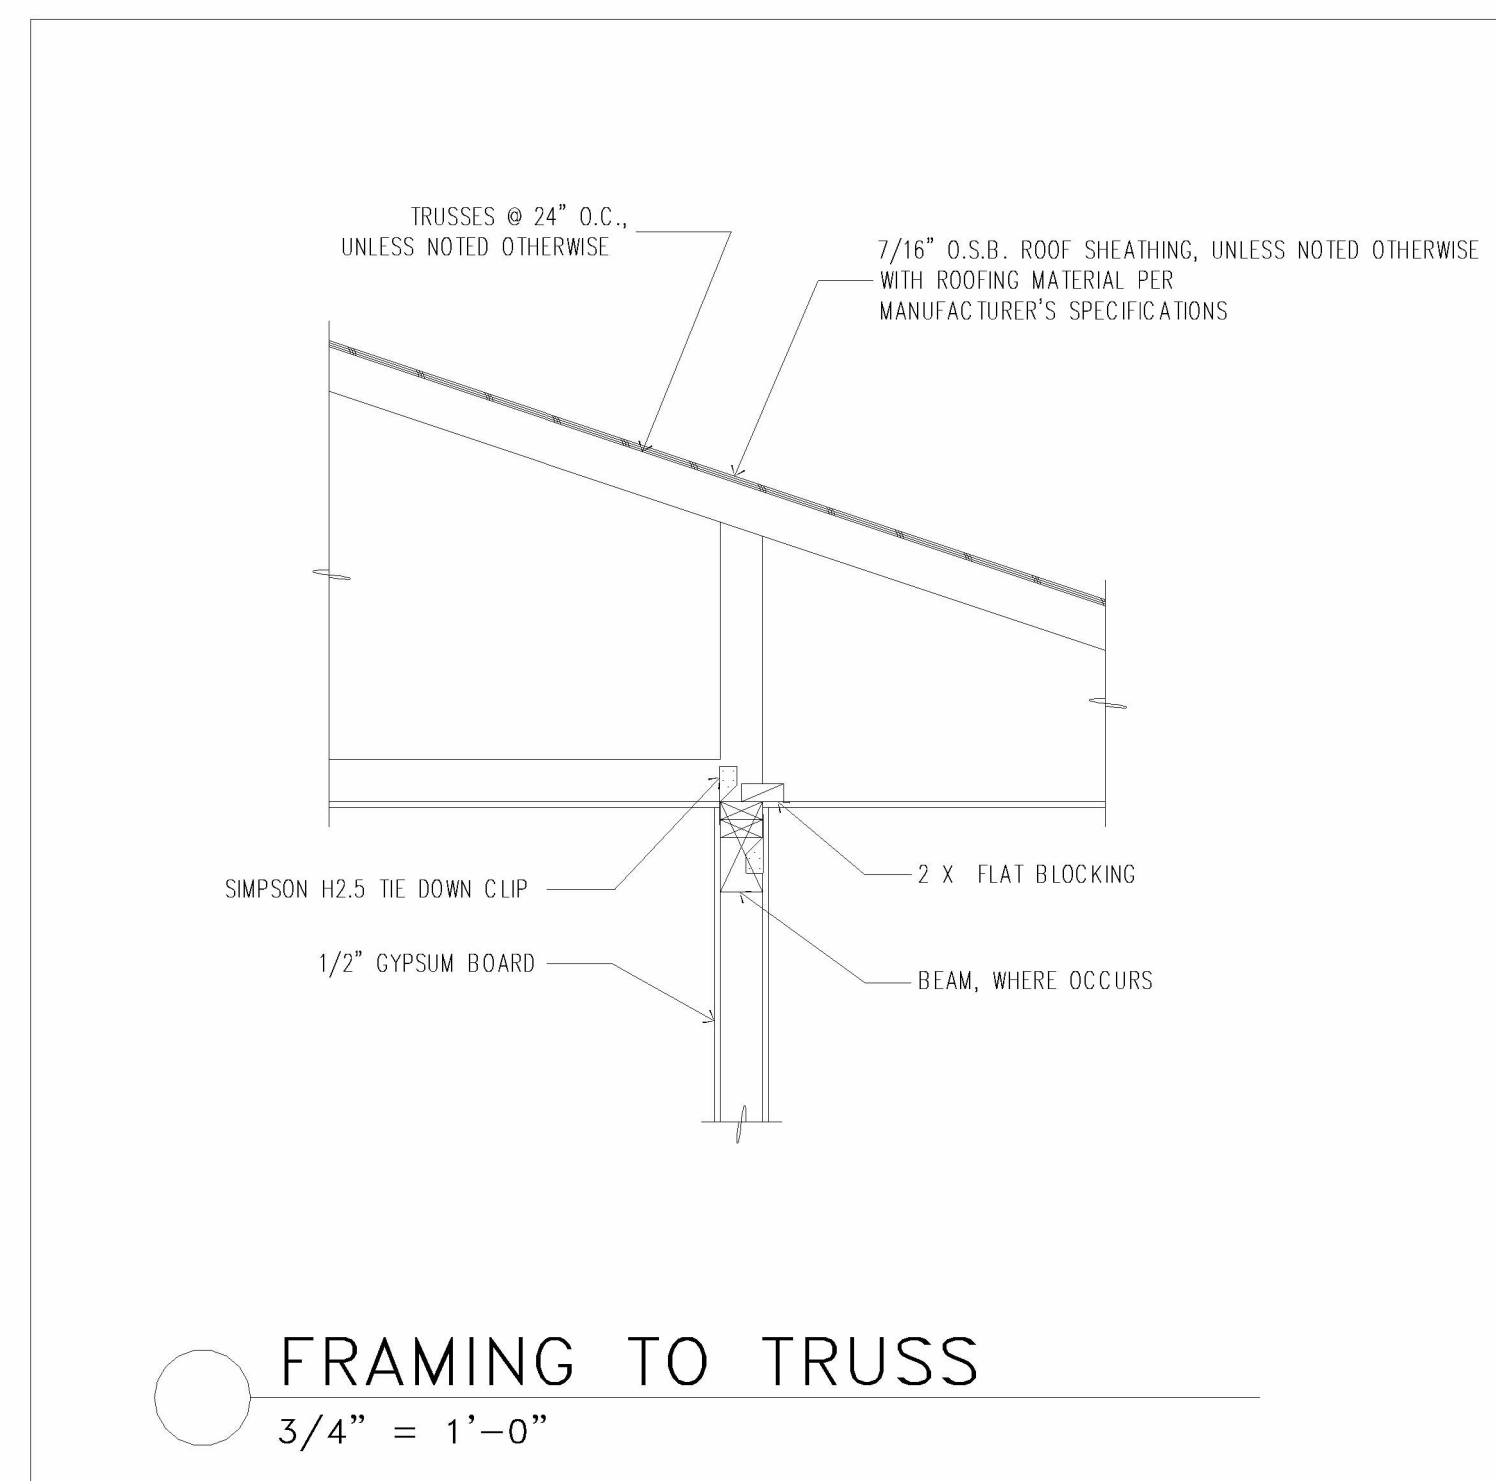 TIE PLATE REFERENCE

6 Framing to Truss Connection

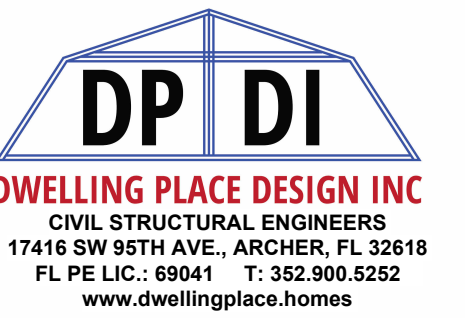

www.DwellingPlace.Homes

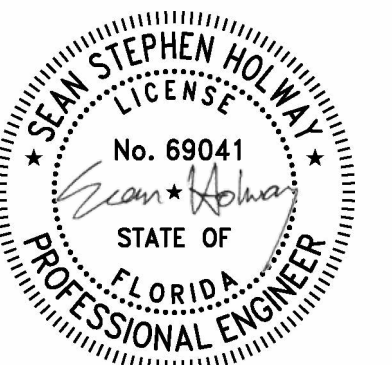

Sean S. Holway
FL. P.E. Reg. 69041

This document has been electronically signed and sealed by the individual named above. Printed copies of this document are not considered signed and sealed and the signature must be verified on any electronic copies.

[illegible]

Scruggs Roof Repair

508 SW Memorial Drive
Fort White, FLORIDA 32038

STANDARD TRUSS REPAIR DETAILS

Project number	2025-11 Scruggs
----------------	-----------------

Date	11/07/2025
------	------------

Drawn by	Author
----------	--------

11-S101

Scale	As indicated
-------	--------------