

BEARING HEIGHT SCHEDULE

	9'-0"
	11'-0"

NOTES:

- 1) REFER TO HD 91 (RECOMMENDATIONS FOR HANDING INSTALLATION AND TEMPORARY BRACING) REFER TO ENGINEERED DRAWINGS FOR PERMANENT BRACING REQUIRED
- 2) ALL TRUSSES INCLUDING TRUSSES UNDER VALLEY FRAMING MUST BE COMPLETELY DECKED OR REFER TO DETAIL V105 FOR ALTERNATE BRACING REQUIREMENTS
- 3) ALL VALLEYS ARE TO BE CONVENTIONALLY FRAMED BY BUILDER
- 4) ALL TRUSSES ARE DESIGNED FOR 2' o.c MAXIMUM SPACING, UNLESS OTHERWISE NOTED
- 5) ALL WALLS SHOWN ON PLACEMENT DRAWING ARE TO BE CONSIDERED TO BE LOAD BEARING, UNLESS OTHERWISE NOTED
- 6) SY42 TRUSSES MUST BE INSTALLED WITH THE TOP BEING UP
- 7) ALL ROOF TRUSSES HANGERS TO BE SIMPSON HD526 UNLESS OTHERWISE NOTED. ALL FLOOR TRUSSES HANGERS TO BE SIMPSON HD442Z UNLESS OTHERWISE NOTED
- 8) DEAMINE AND REINFORCE (ADRS) TO BE FURNISHED BY BUILDER

SHOP DRAWING APPROVAL

THIS LAYOUT IS THE SCALE SOURCE FOR FABRICATION OF TRUSSES AND VIDS ALL PREVIOUS ARCHITECTURAL OR OTHER TRUSS LAYOUTS. REVIEW AND APPROVAL OF THIS LAYOUT MUST BE RECEIVED BEFORE ANY TRUSSES WILL BE BUILT. VERIFY ALL CONDITIONS TO INSURE AGAINST CHANGES THAT WILL RESULT IN EXTRA CHARGES TO YOU.

Legend: Bearing: See _____

Approved by: _____ Date: _____





PHONE 904-437-3349 FAX 904-437-3994
Bunnell
JACKSONVILLE
PHONE 904-772-6100 FAX 904-772-1973
LAKE CITY
PHONE 904-755-6894 FAX 904-755-7973
Sanford
PHONE 407-322-0094 FAX 407-322-9593


BUILDER: MIKE CONNER

LEGAL NOTES:

WORK:	CUSTOM	REVISION:	NTS
DATE:	2-22-06	DESIGNED BY:	JRD
		SCALE:	1/4" = 1'-0"
		PROJECT:	L140656

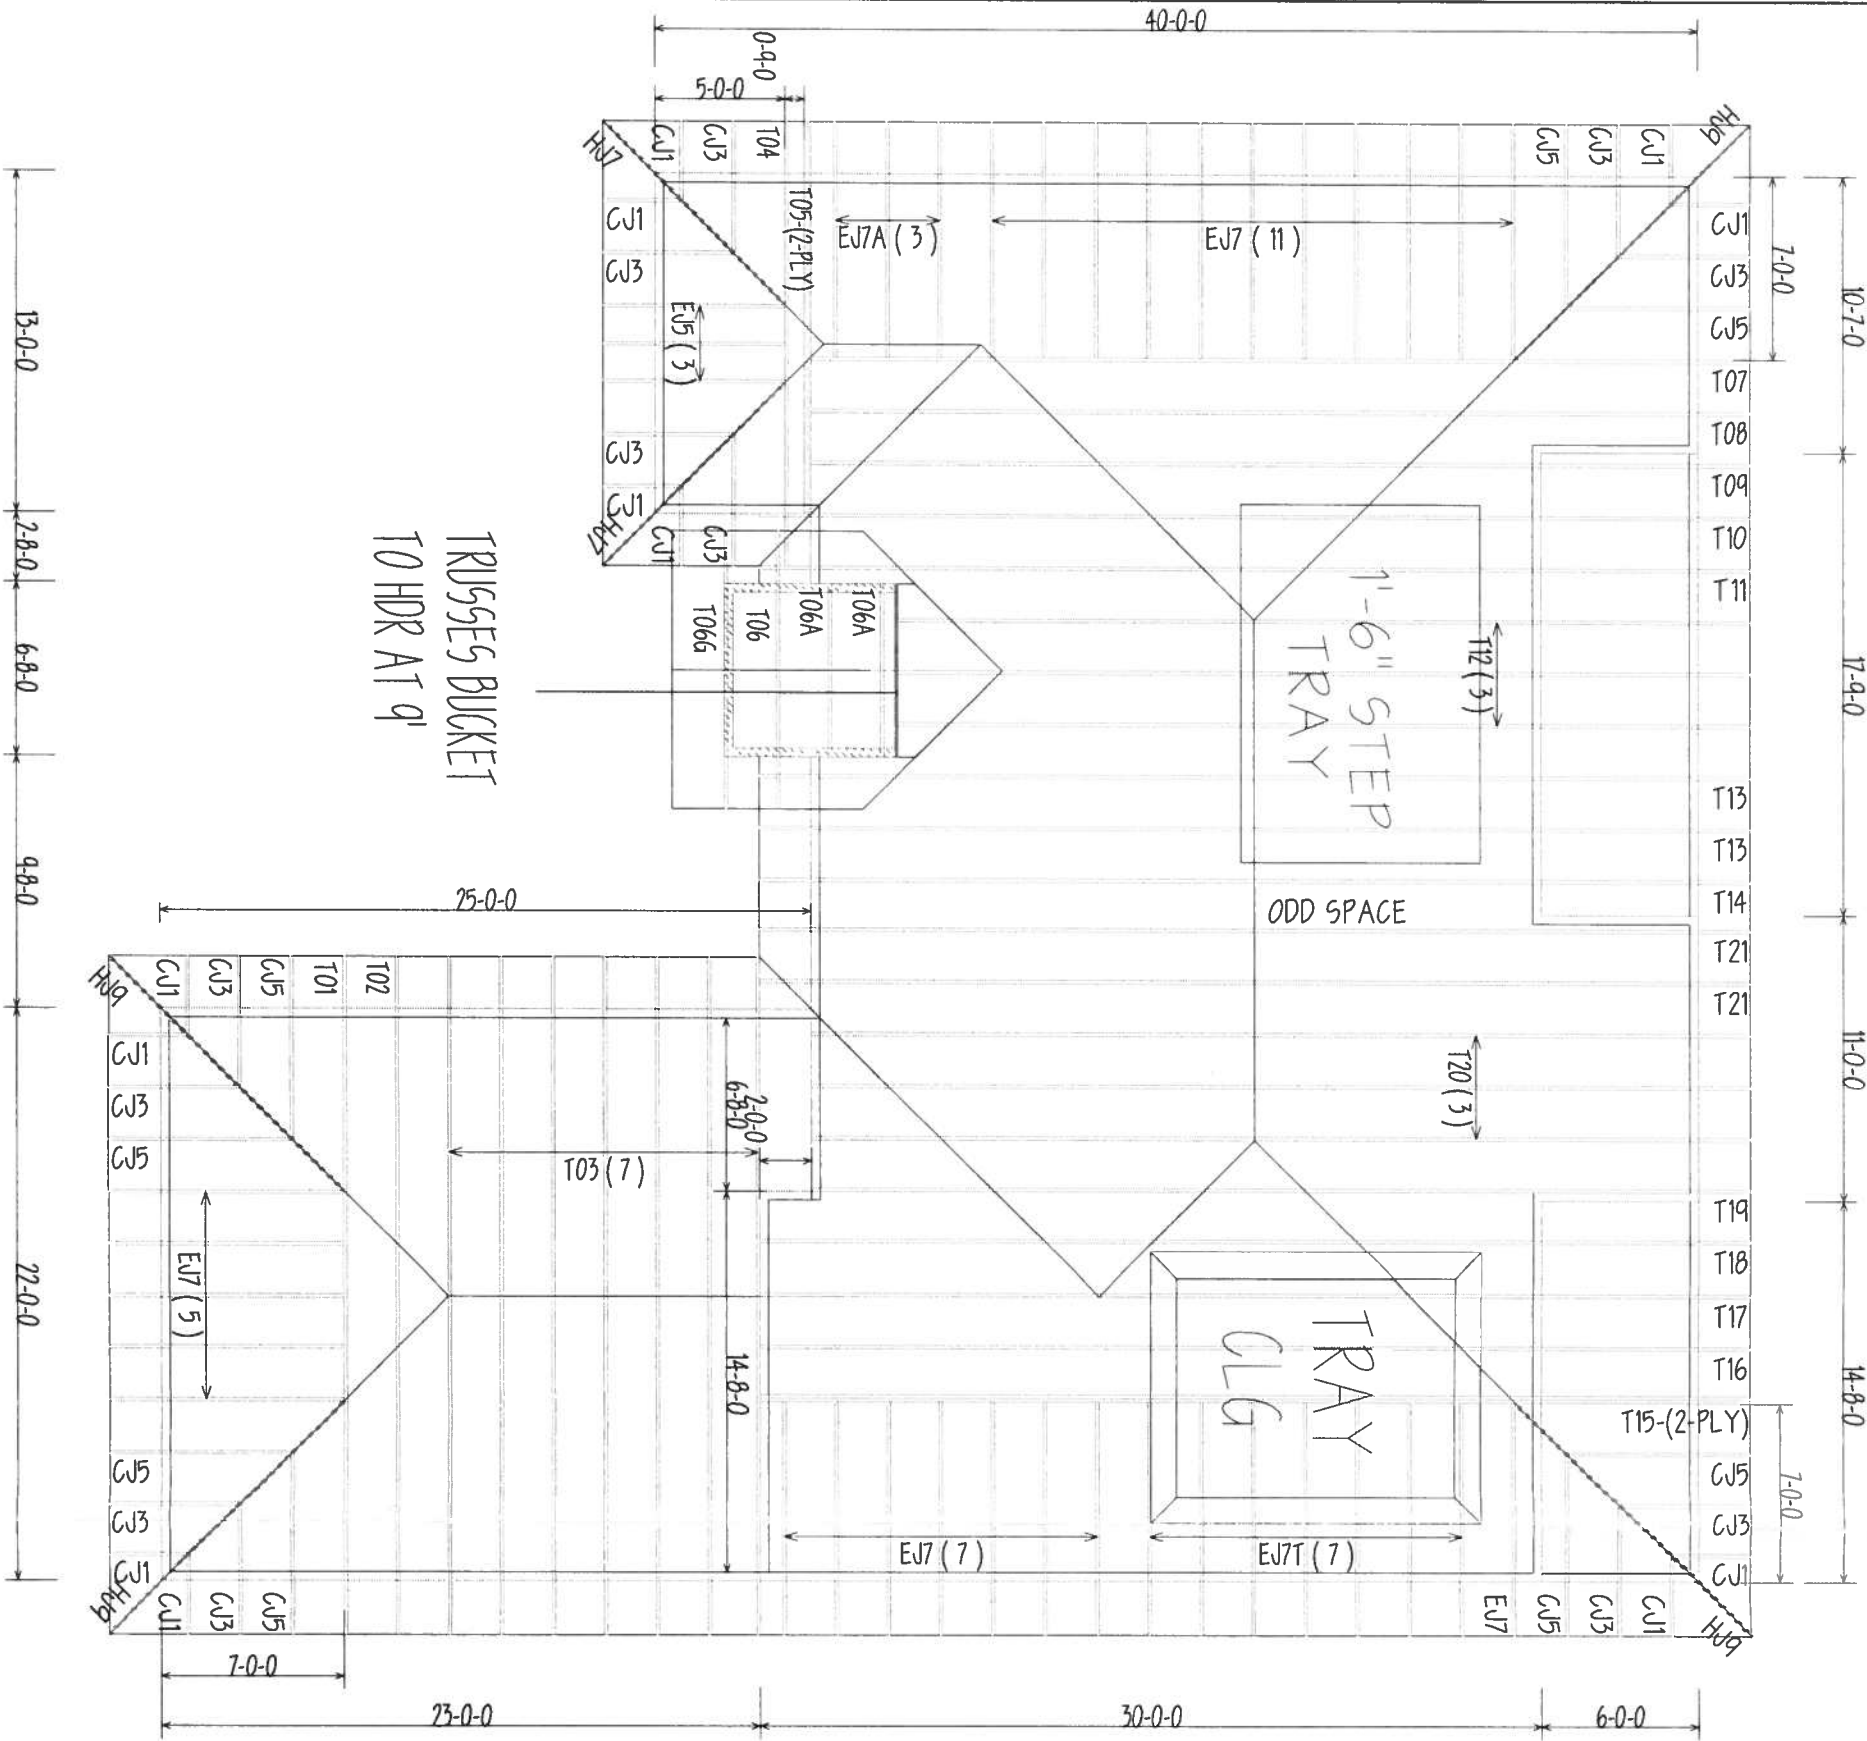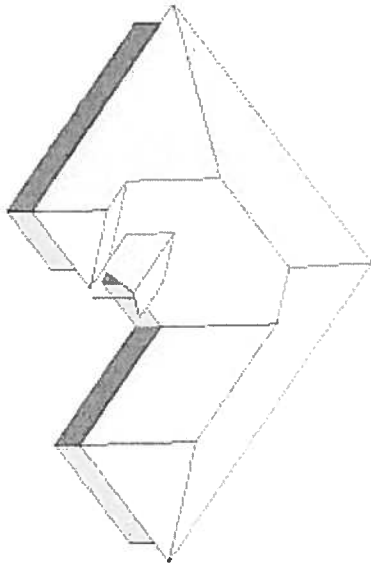

6/12 PITCH
2' OH

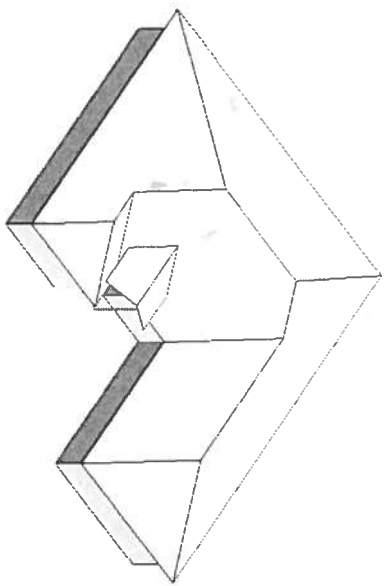

BEARING HEIGHT SCHEDULE

	q'-0"
	11'-0" ?

2' OH
6/12 PITCH

NOTES:

- 1) REFER TO HIB 91 (RECOMMENDATIONS FOR HANDLING INSTALLATION AND TEMPORARY BRACING) REFER TO ENGINEERED DRAWINGS FOR PERMANENT BRACING REQUIRED
- 2) ALL TRUSSES (INCLUDING TRUSSES UNDER VALLEY FRAMING) MUST BE COMPLETELY DECKED OR REFER TO DETAIL V05 FOR ALTERNATE BRACING REQUIREMENTS.
- 3) ALL VALLEYS ARE TO BE CONVENTIONALLY FRAMED BY BUILDER
- 4) ALL TRUSSES ARE DESIGNED FOR 2 o.c. MAXIMUM BRACING, UNLESS OTHERWISE NOTED.
- 5) ALL WALLS SHOWN ON PLACEMENT PLAN ARE CONSIDERED TO BE LOAD BEARING, UNLESS OTHERWISE NOTED.
- 6) 5x42 TRUSSES MUST BE INSTALLED WITH THE TOP BEING UP
- 7) ALL ROOF TRUSS HANGERS TO BE SIMPSON HUS26 UNLESS OTHERWISE NOTED. ALL FLOOR TRUSS HANGERS TO BE SIMPSON THA422 UNLESS OTHERWISE NOTED
- 8) BEAM/HEADER/INTEL (HQR) TO BE FURNISHED BY BUILDER

SHOP DRAWING APPROVAL

THIS LAYOUT IS THE SOLE SOURCE FOR FABRICATION OF TRUSSES AND VIDS. ALL PREVIOUS ARCHITECTURAL OR OTHER TRUSS LAYOUTS, REVIEW AND APPROVAL OF THIS LAYOUT MUST BE RECEIVED BEFORE ANY TRUSSES WILL BE BUILT. VERIFY ALL CONDITIONS TO INSURE AGAINST CHANGES THAT WILL RESULT IN EXTRA CHARGES TO YOU.

Engineered Sheet: _____


Approved by: _____ Date: _____




PHONE: 904-437-3349 FAX: 904-437-3444
Bunnell
Jacksonville
PHONE: 904-772-6100 FAX: 904-772-1973
Lake City
PHONE: 904-755-6894 FAX: 904-755-7973
Sanford
PHONE: 407-322-0059 FAX: 407-322-5553

BUILDER

LEGAL ADDRESS: LOT 15 CANNON CREEK	
DATE: 11-29-05	SCALE: NTS
JRD	L140656

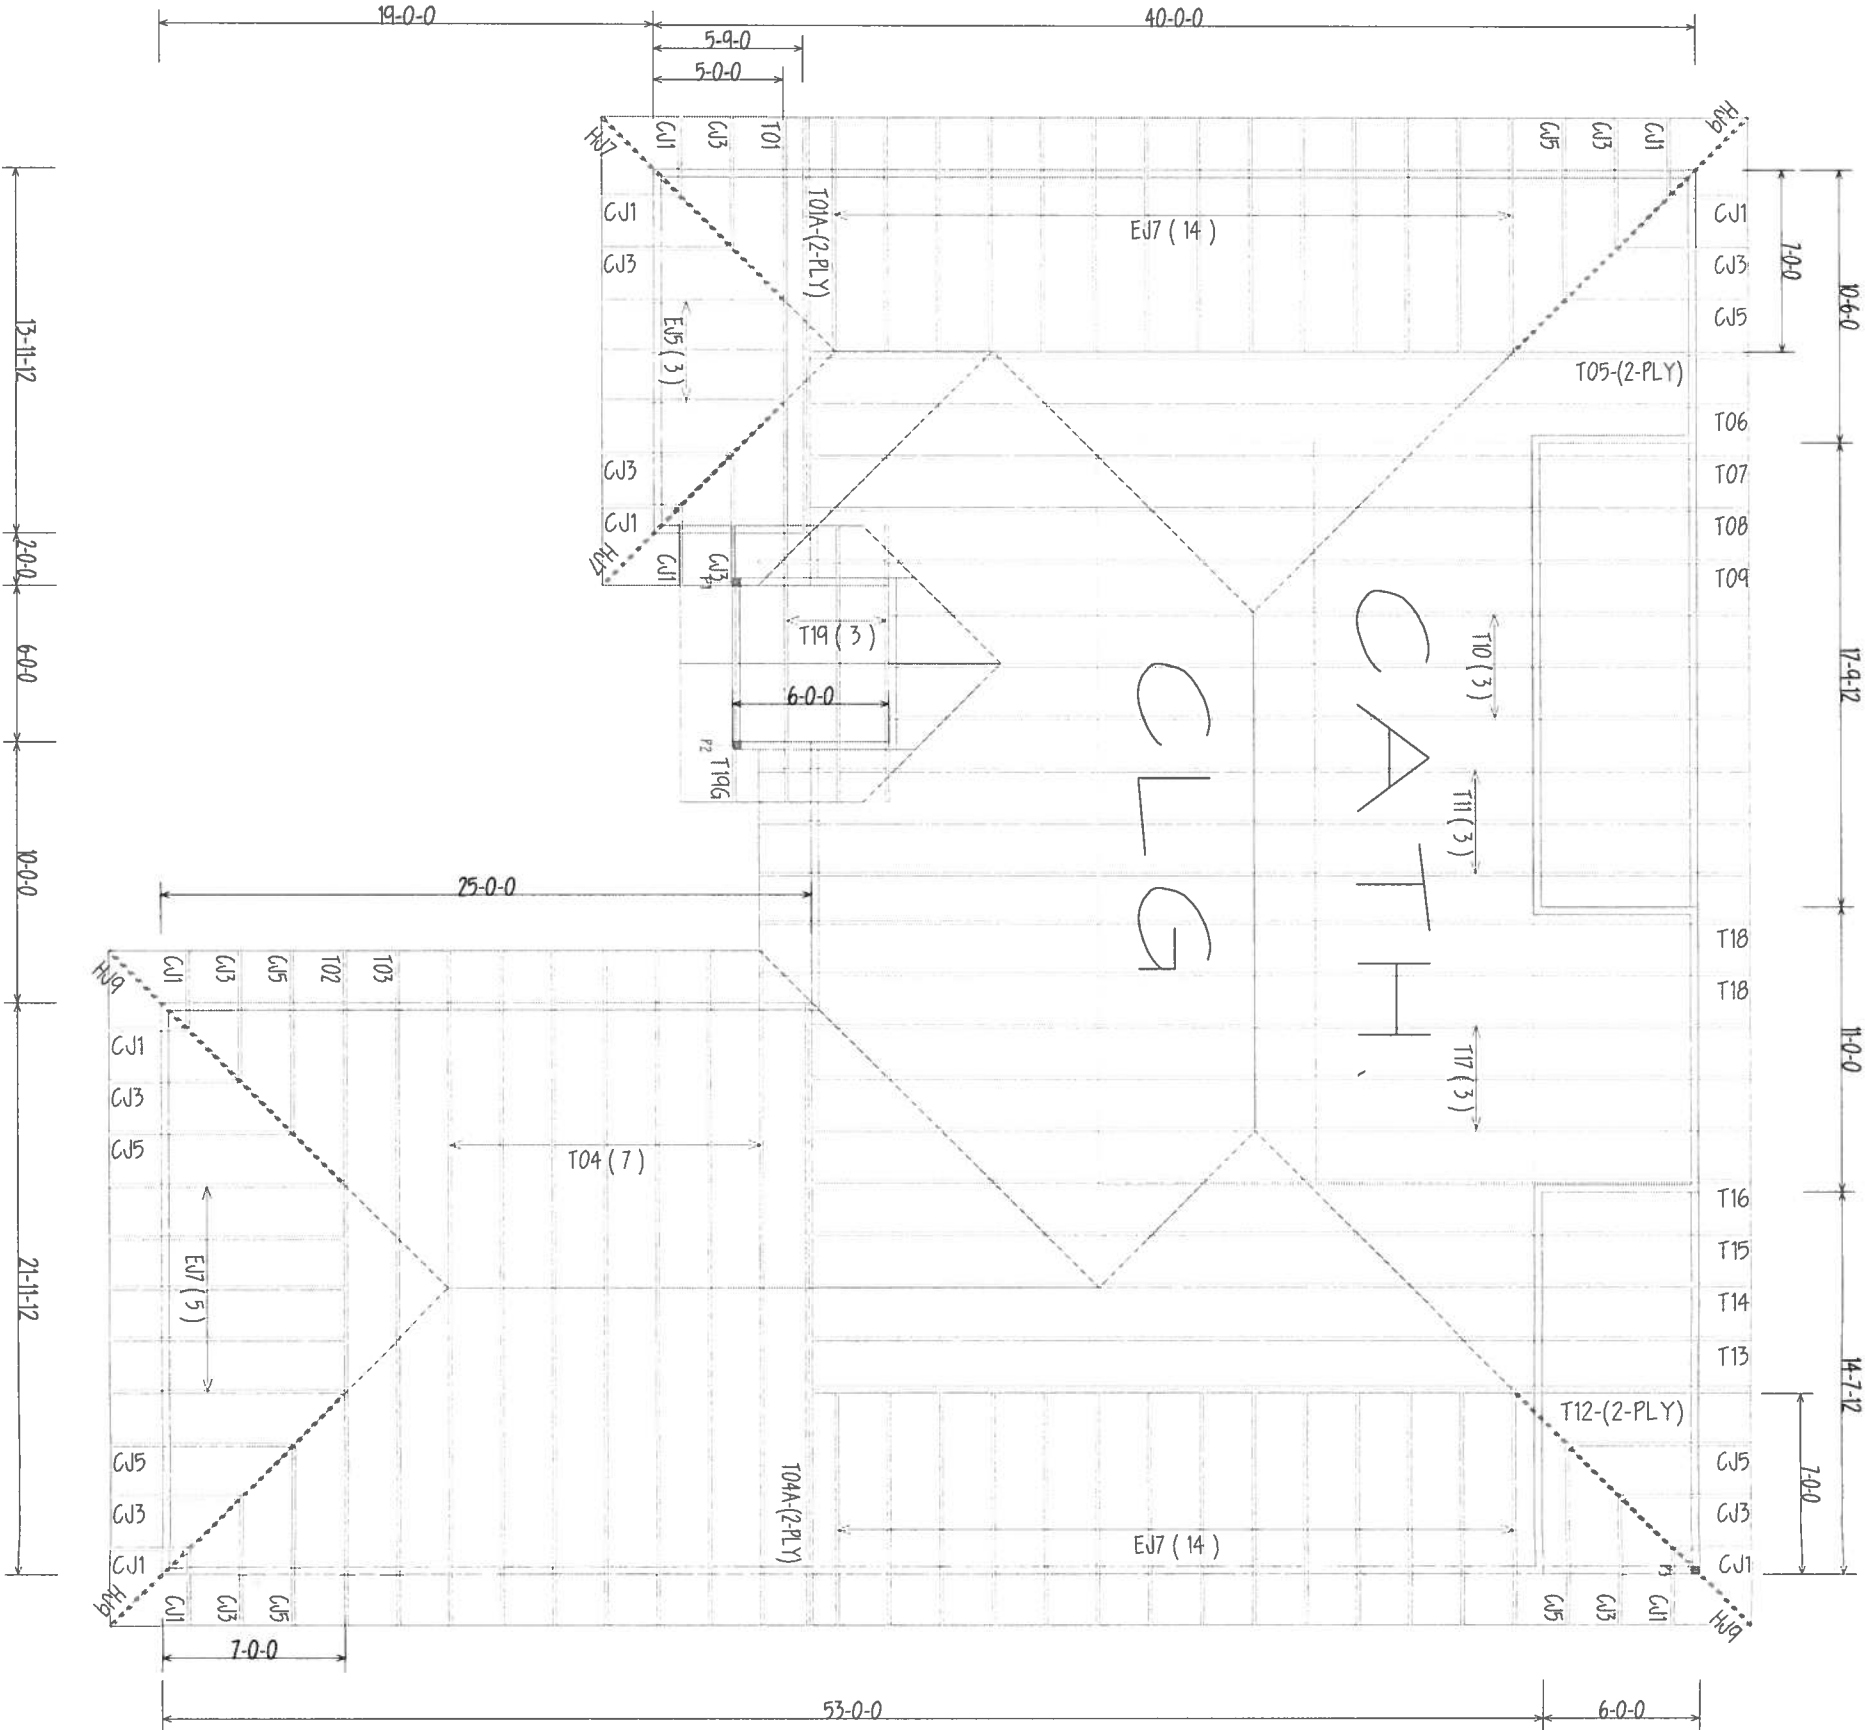

ALL DIMENSIONS
TO BE VERIFIED BY
BUILDER

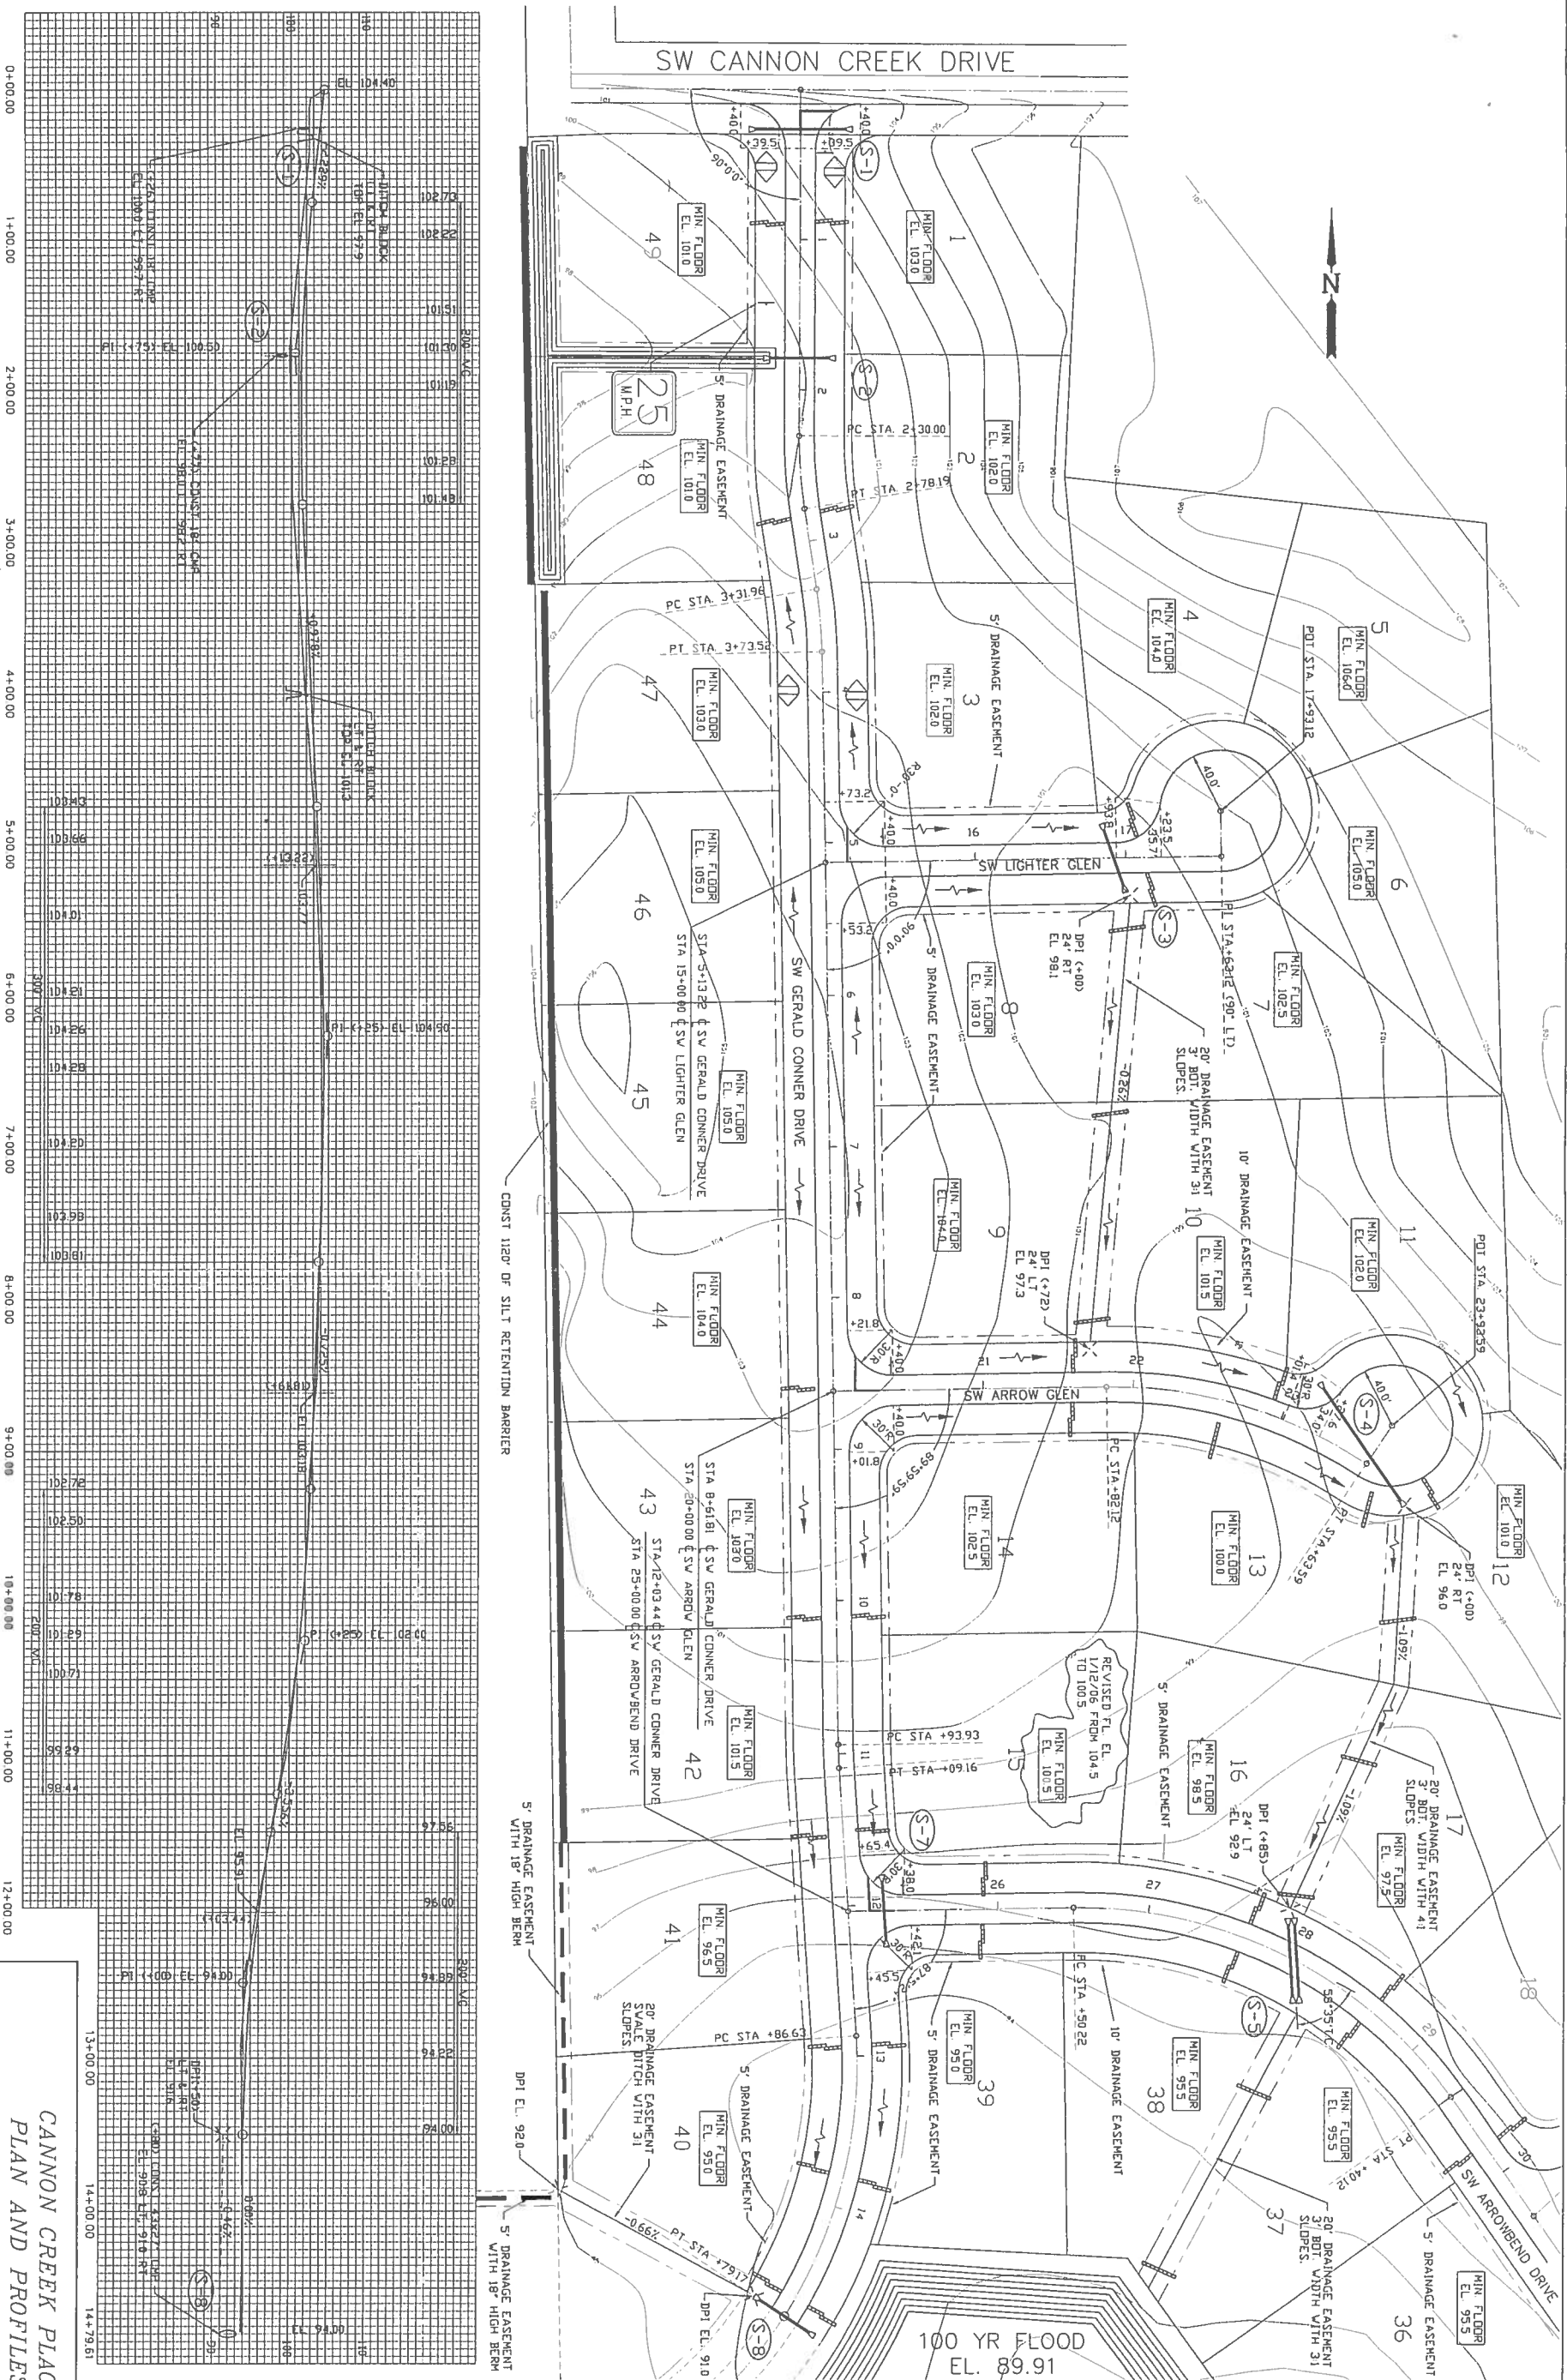

CANNON CREEK PLACE
PLAN AND PROFILES

DATE	8/27/04	MARK	DESCRIPTION	BY	DATE
DRN BY	A. TERRY				
CK BY					
APR BY					
SCALE	1"=50'				
DRG NO.	4				
FILE NO.	CC4Pp1				

HUEY HAWKINS, PE
Engineering - Land Development - Construction

HUEY HAWKINS
6855 SW ELIM CHURCH ROAD
FORT WHITE, FL. 32038
PHONE NO. 386-755-2295

SEAL