



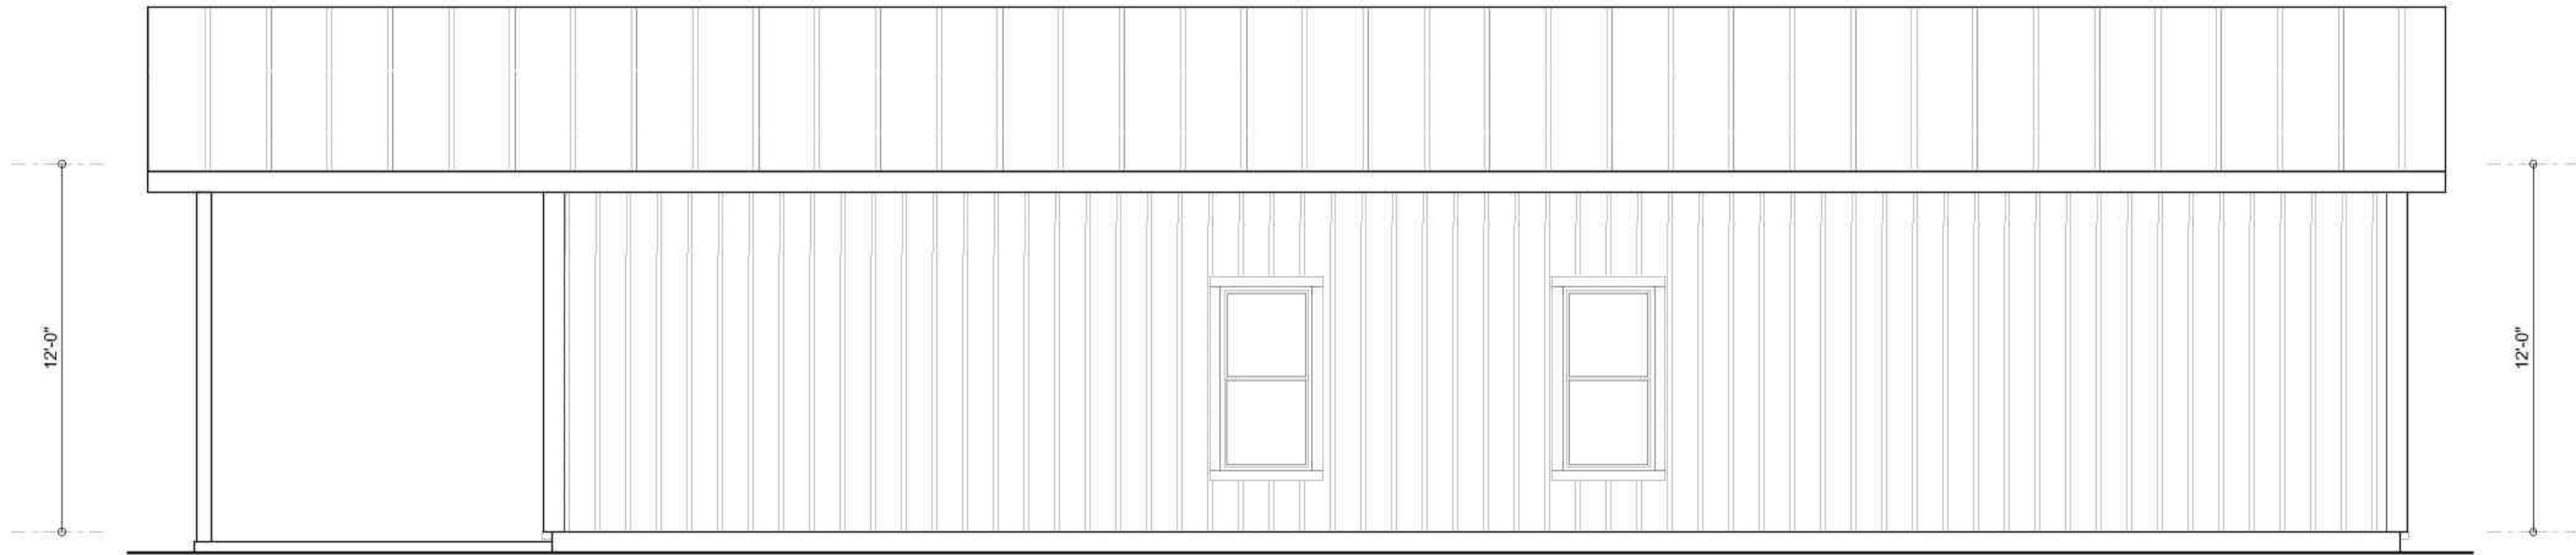


RIGHT ELEVATION

SCALE: 1/4" = 1'-0"

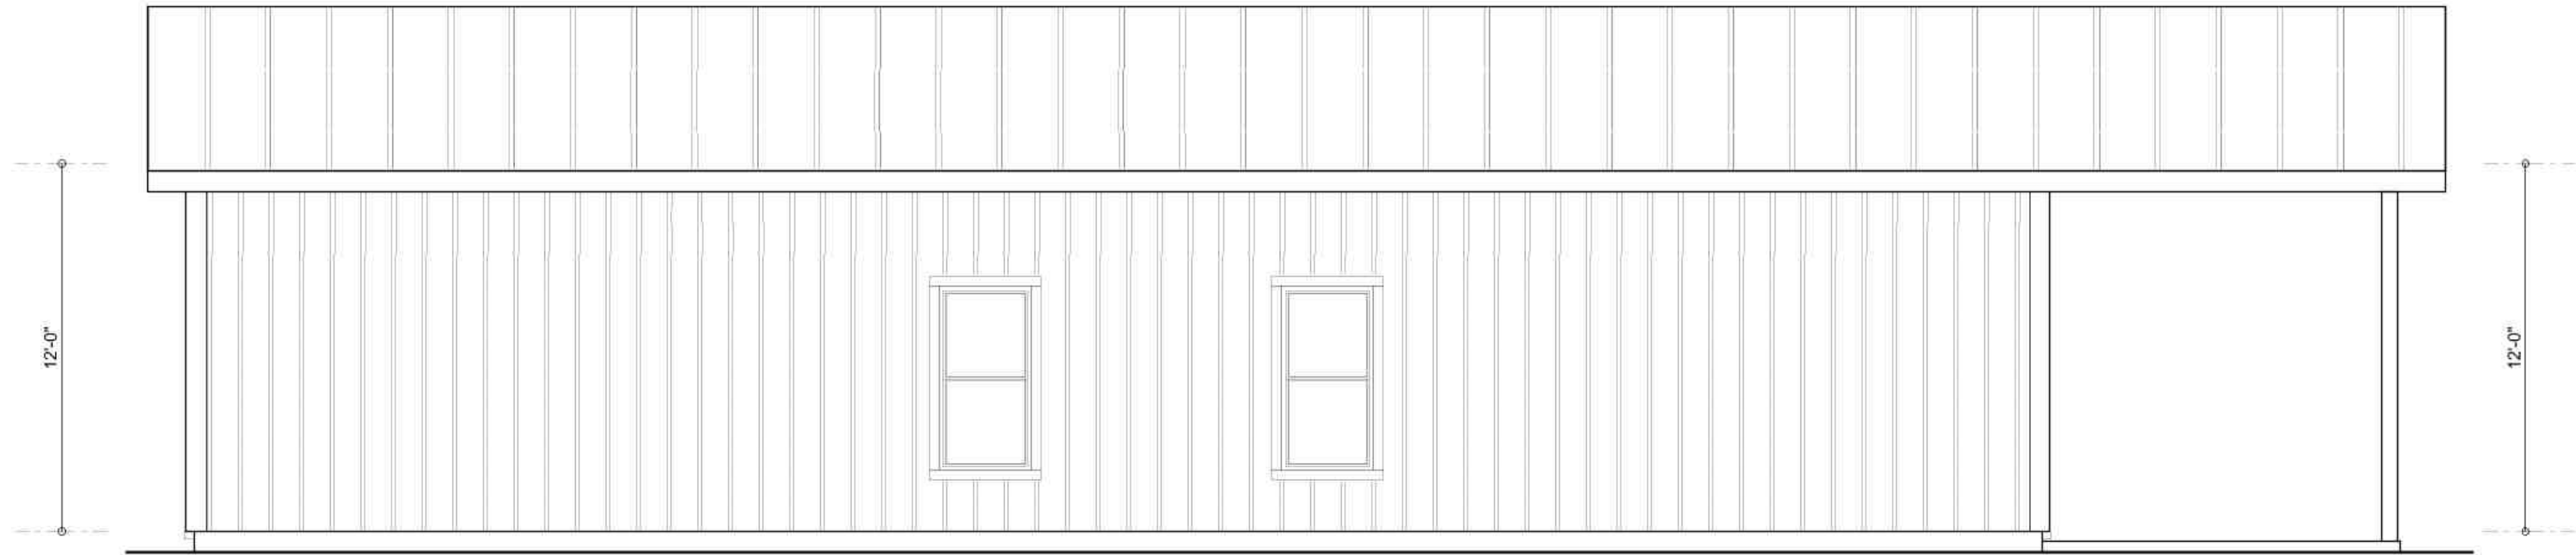


LEFT ELEVATION

SCALE: 1/4" = 1'-0"

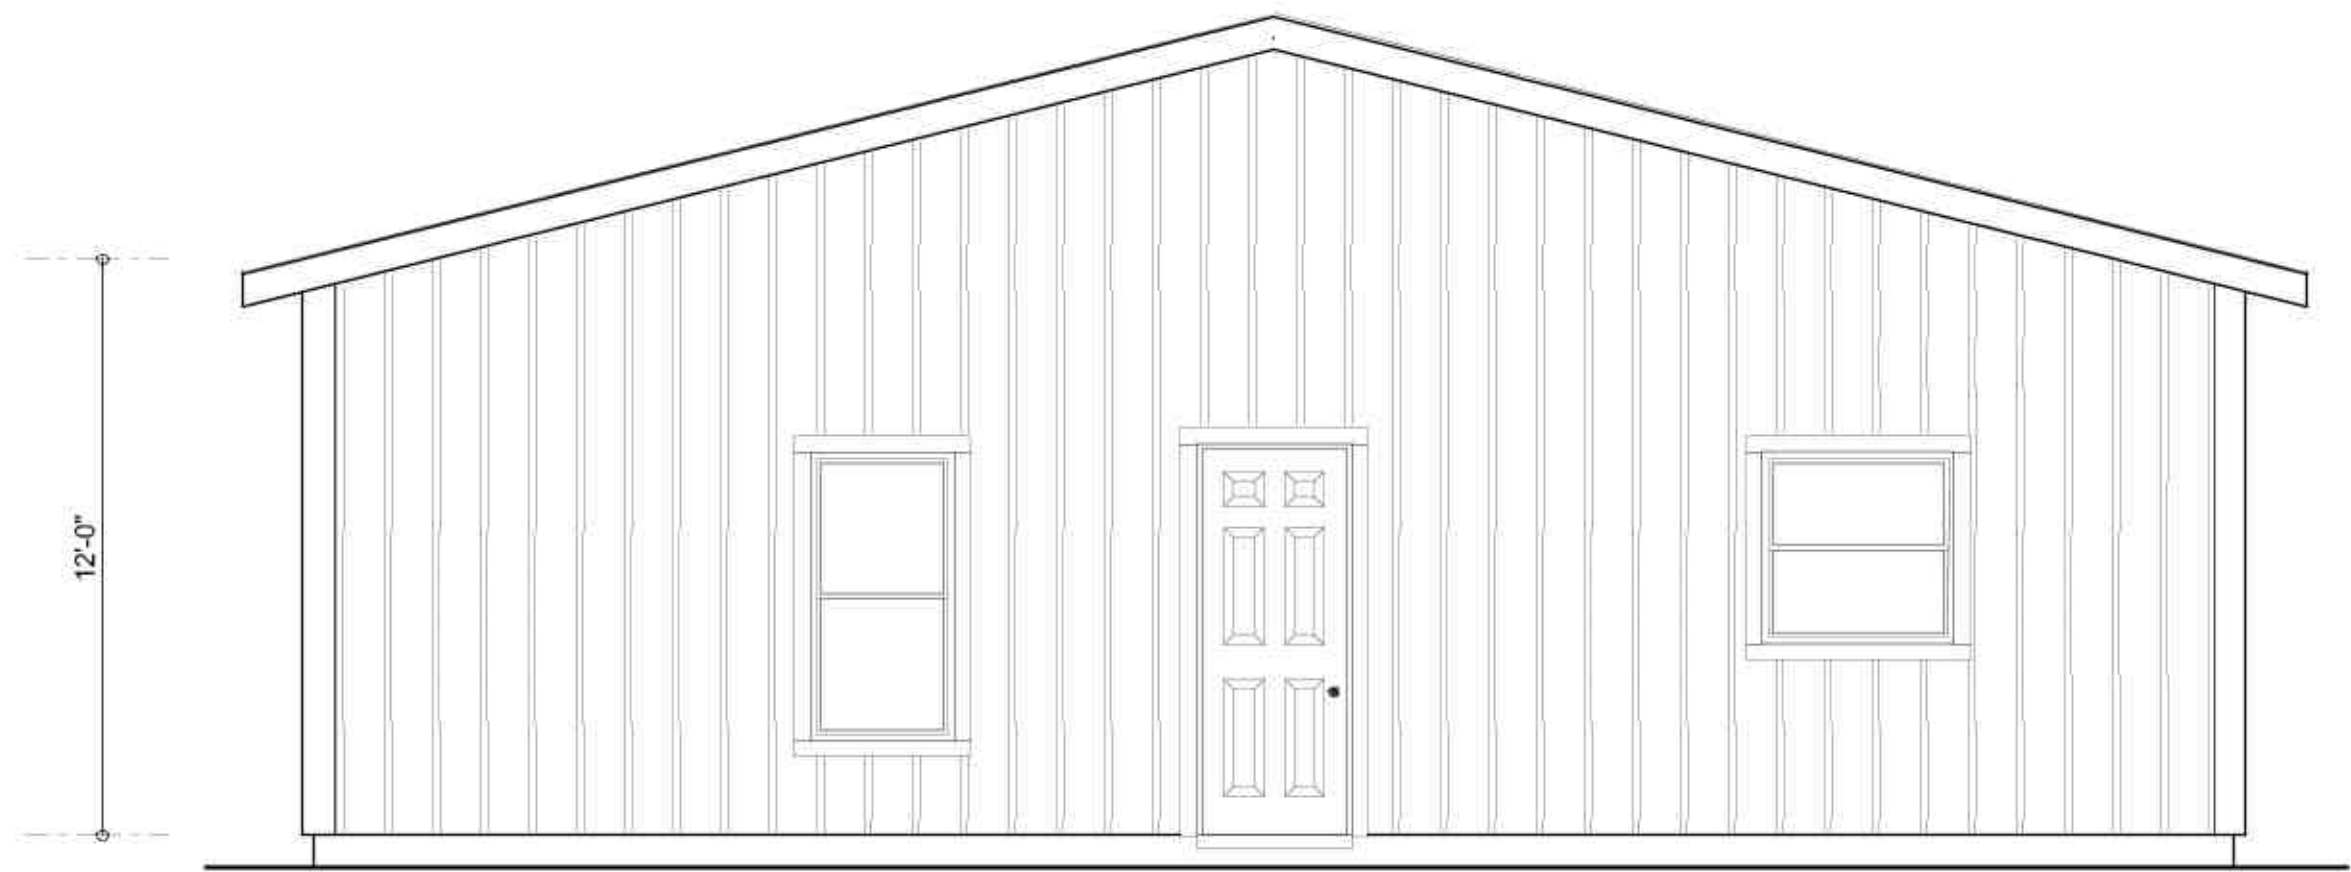

REAR ELEVATION

SCALE: 1/4" = 1'-0"

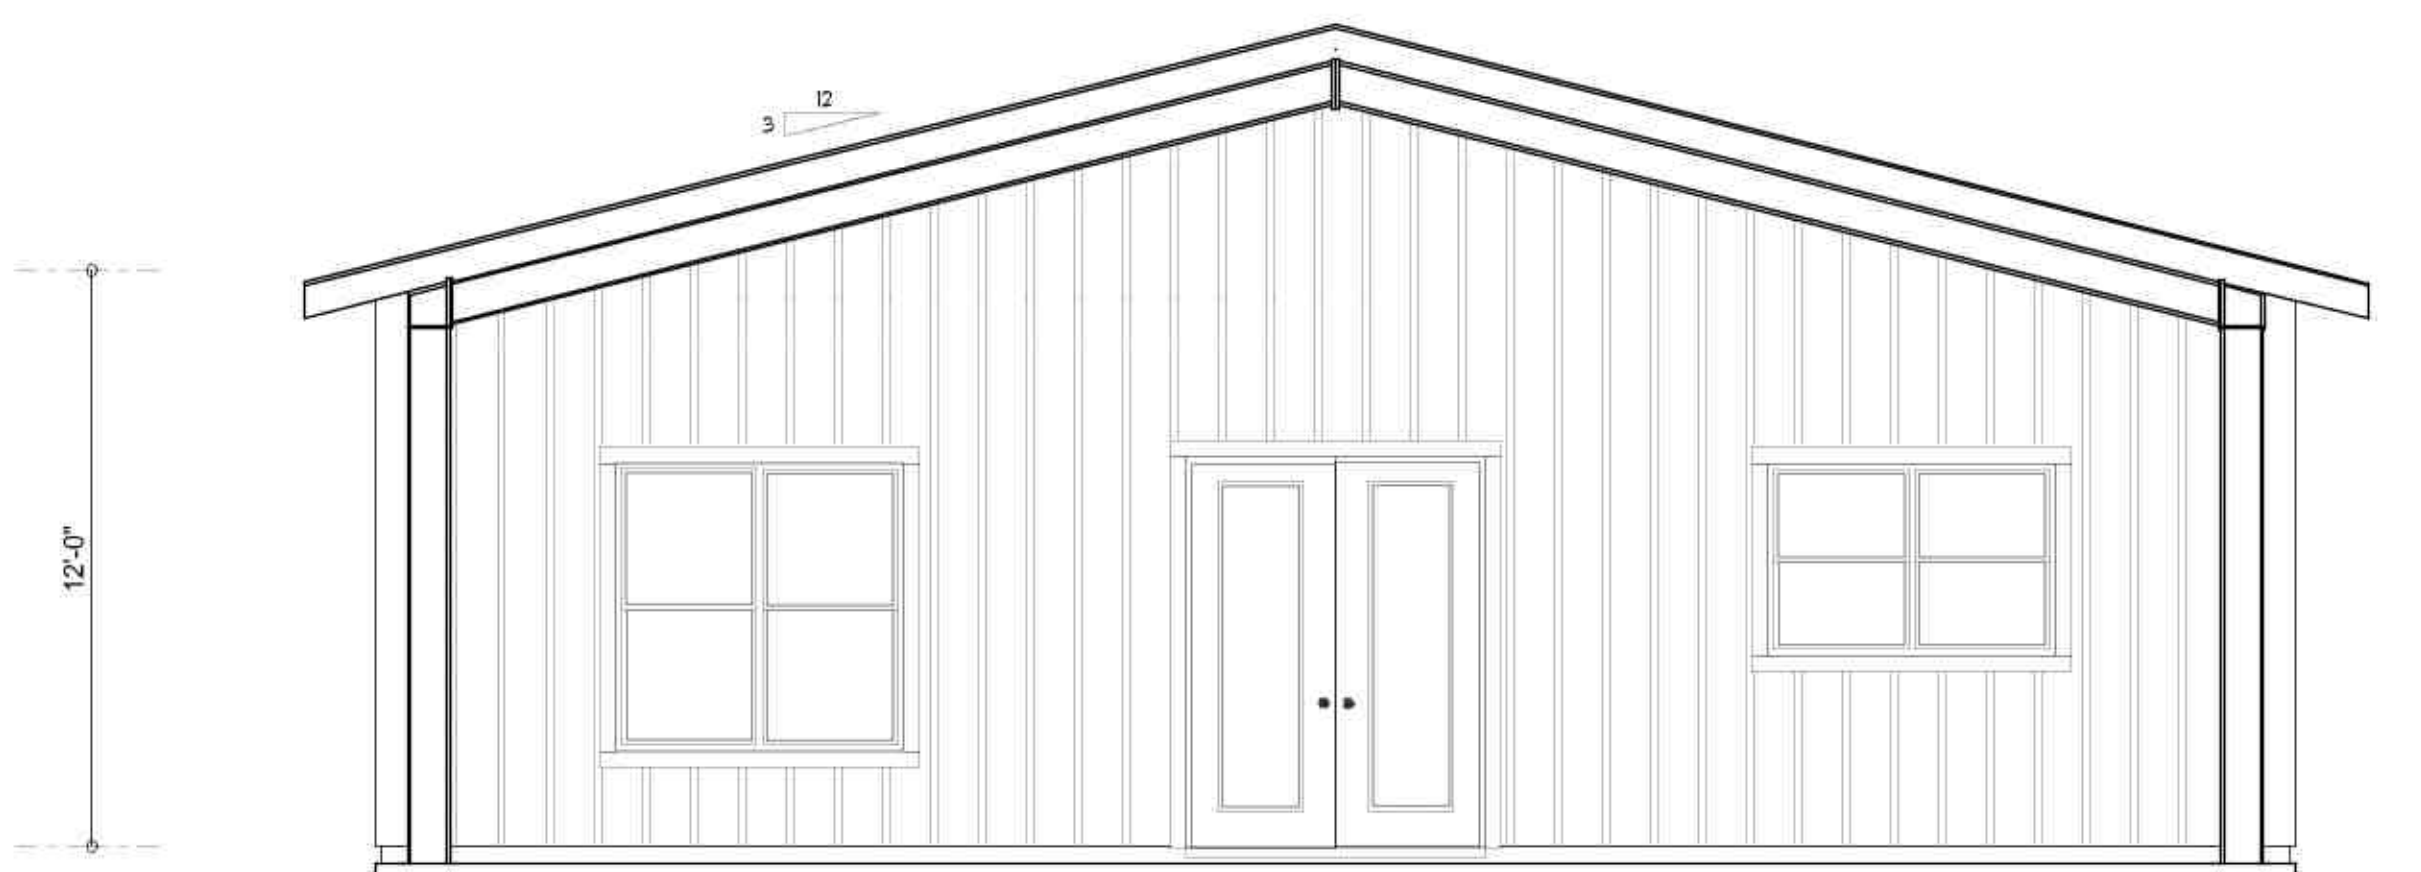

FRONT ELEVATION



SCALE: 1/4" = 1'-0"

NOTE: ALL DRAWINGS NOT TO BE SCALED, WRITTEN DIMENSIONS TAKE PRECEDENCE OVER SCALED DIMENSIONS

REVISIONS
April 24, 2020



A CUSTOM HOME FOR:
MIKE & JODI BOYKO
PROJECT ADDRESS: 110 JOEL GLEN, WHITE SPRINGS, FLORIDA 32055
(COLUMBIA COUNTY)

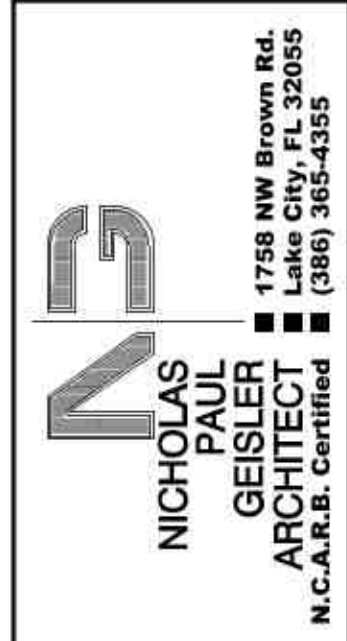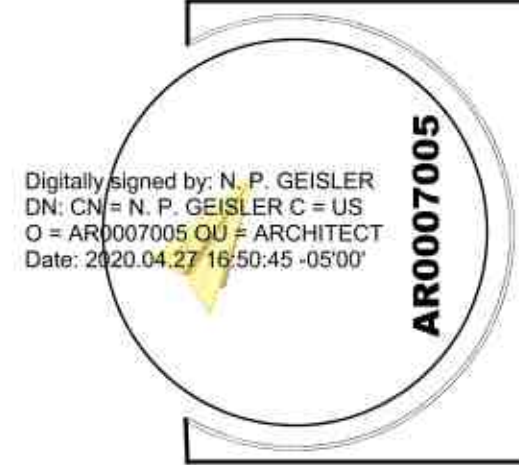

JOINT VENTURED WITH
WM DESIGN & ASSOCIATES, INC.
428 SW COMMERCE DR., STE 130
LAKE CITY, FL 32025
(386) 758-8406
wm@wmymyers.net



JOB NUMBER
20200214
DATE:
April 24, 2020

SHEET NUMBER
A.1