



FILE COPY

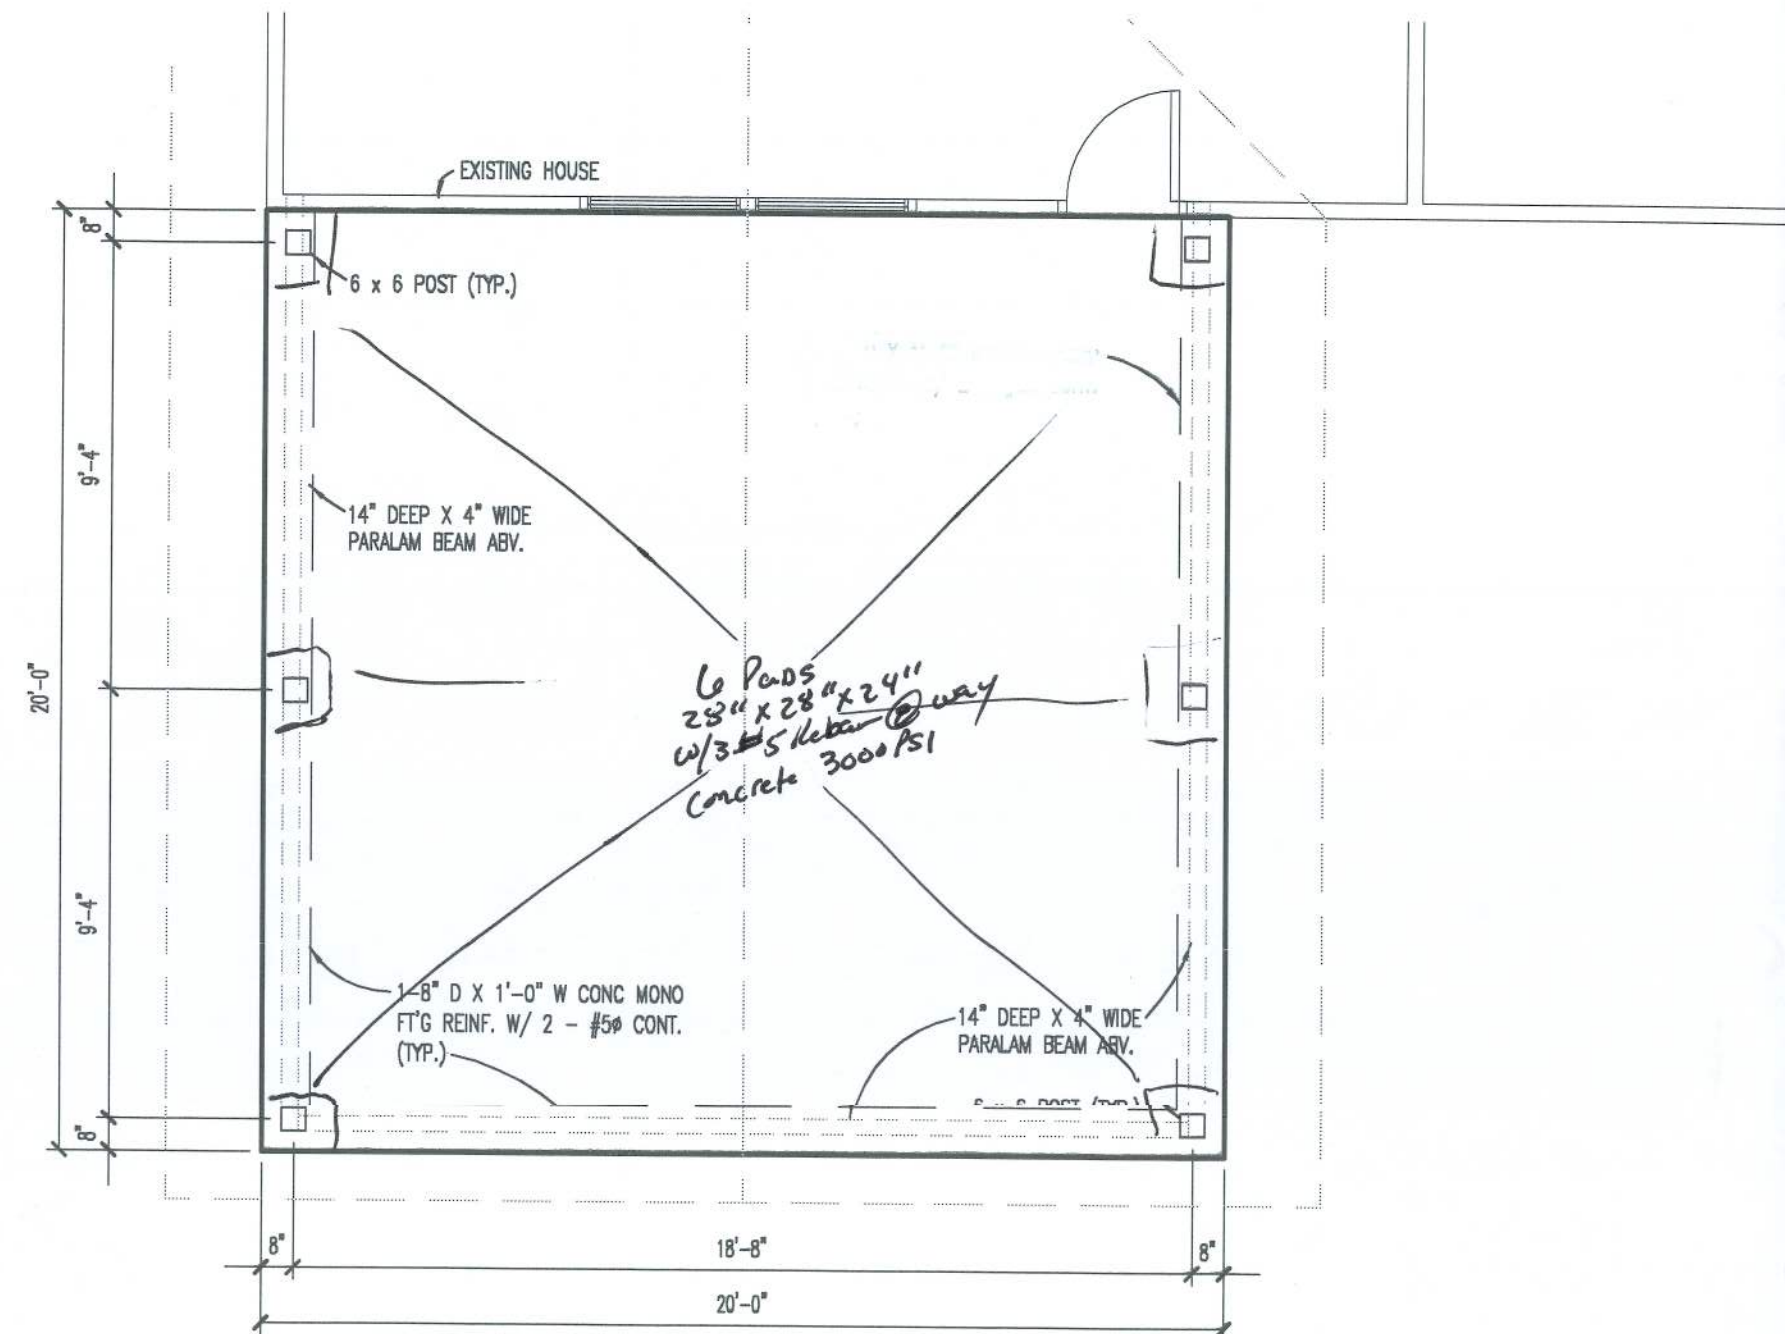


CARPORT PLAN

SCALE: 1/4" = 1'-0"

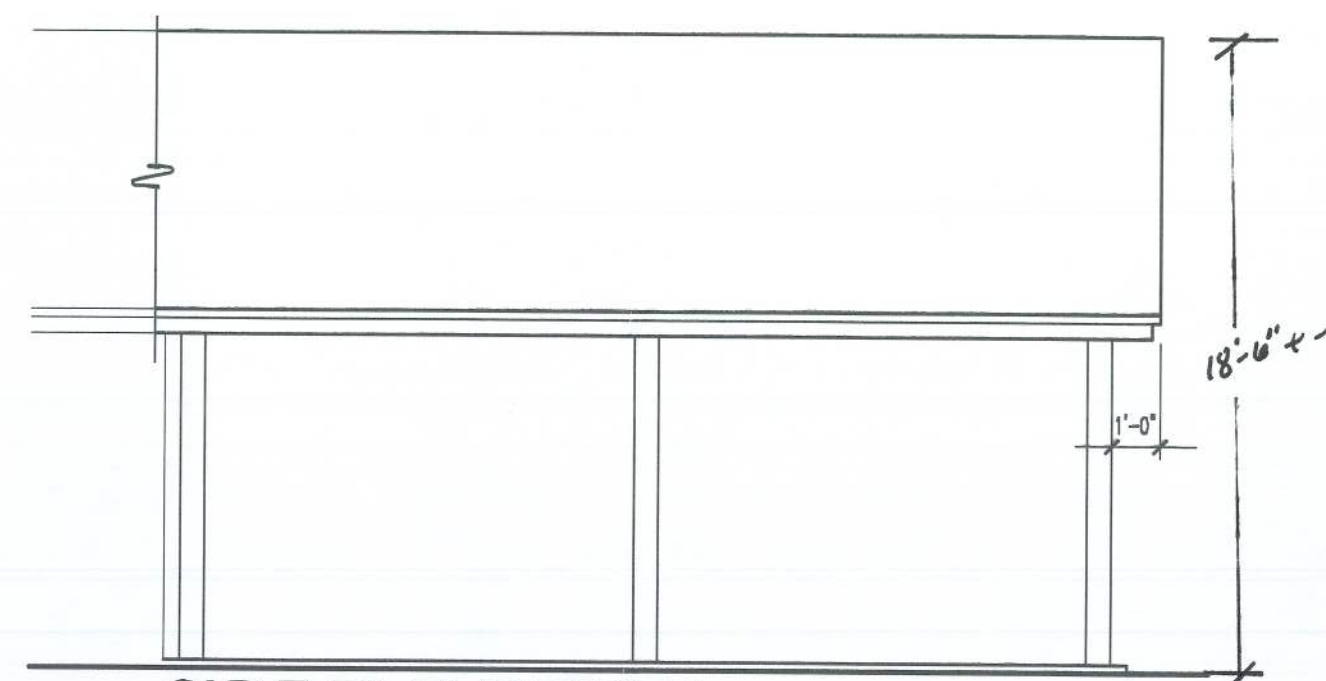


SIDE ELEVATION

SCALE: 1/4" = 1'-0"

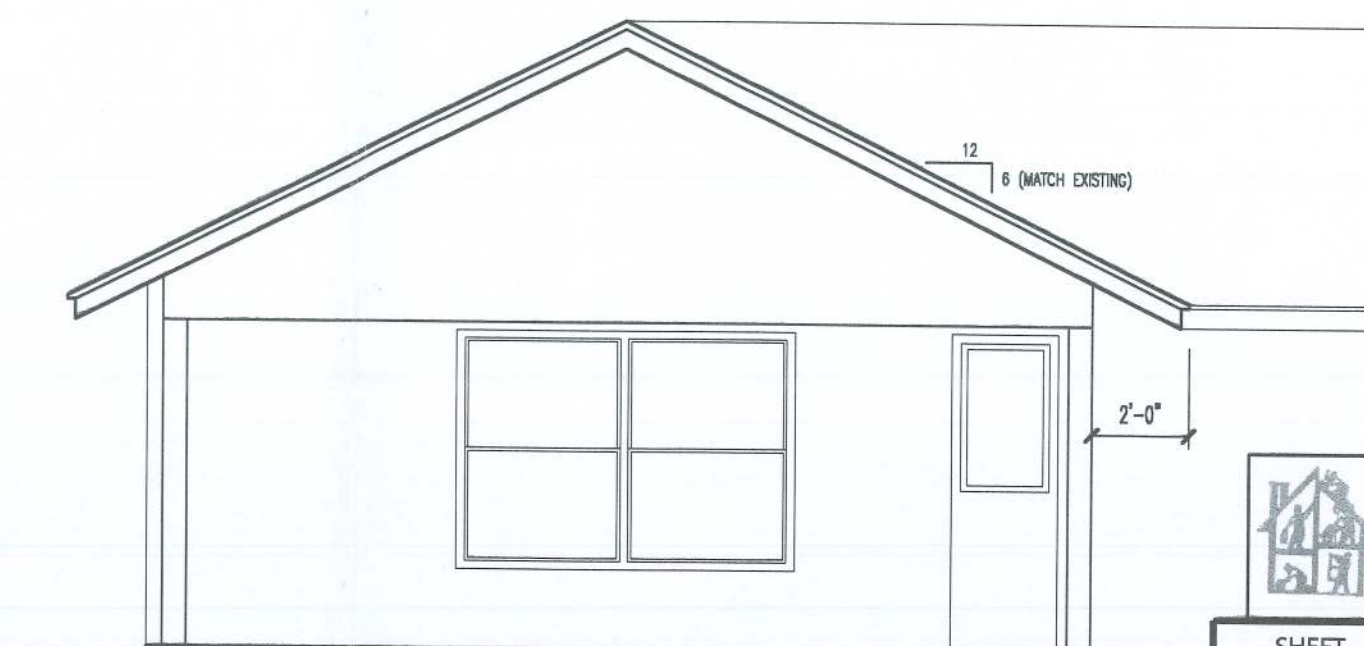

FRONT ELEVATION

SCALE: 1/4" = 1'-0"

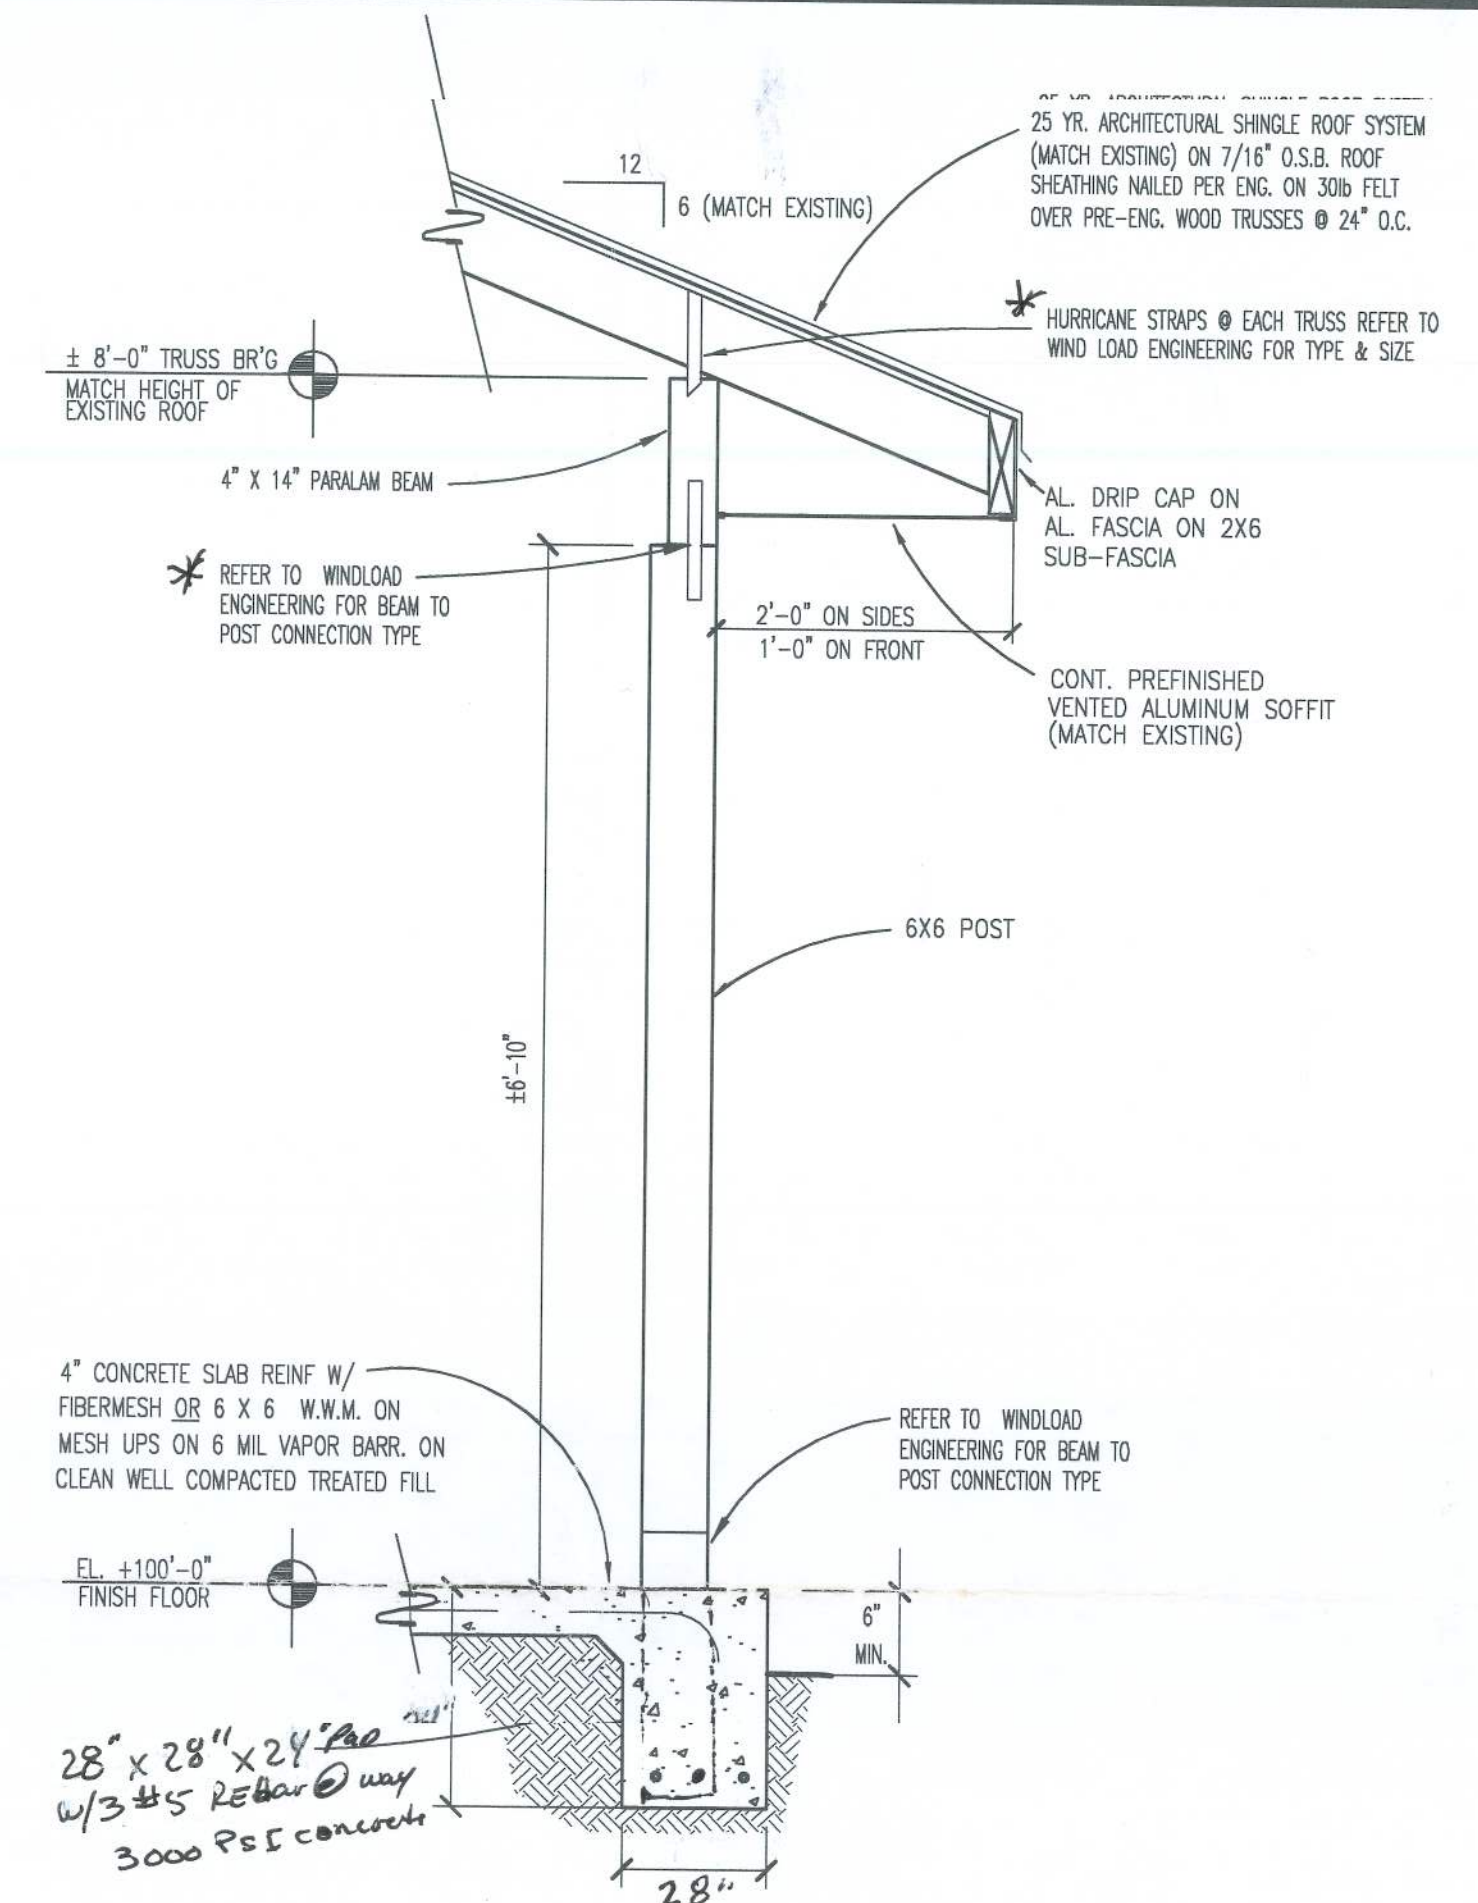

TYPICAL WALL SECTION

SCALE: 3/4" = 1'-0"

FILE COPY

H.A.S. BUILDERS INC.		
SCALE: SHOWN	APPROVED BY: <i>[Signature]</i>	DRAWN BY: PJB
DATE: 1/25/07		REVISED
A NEW CARPORT		
<i>Richard & Ruth Williams</i>		
<i>357 SW Smokey Way Ft. White FL.</i>		