




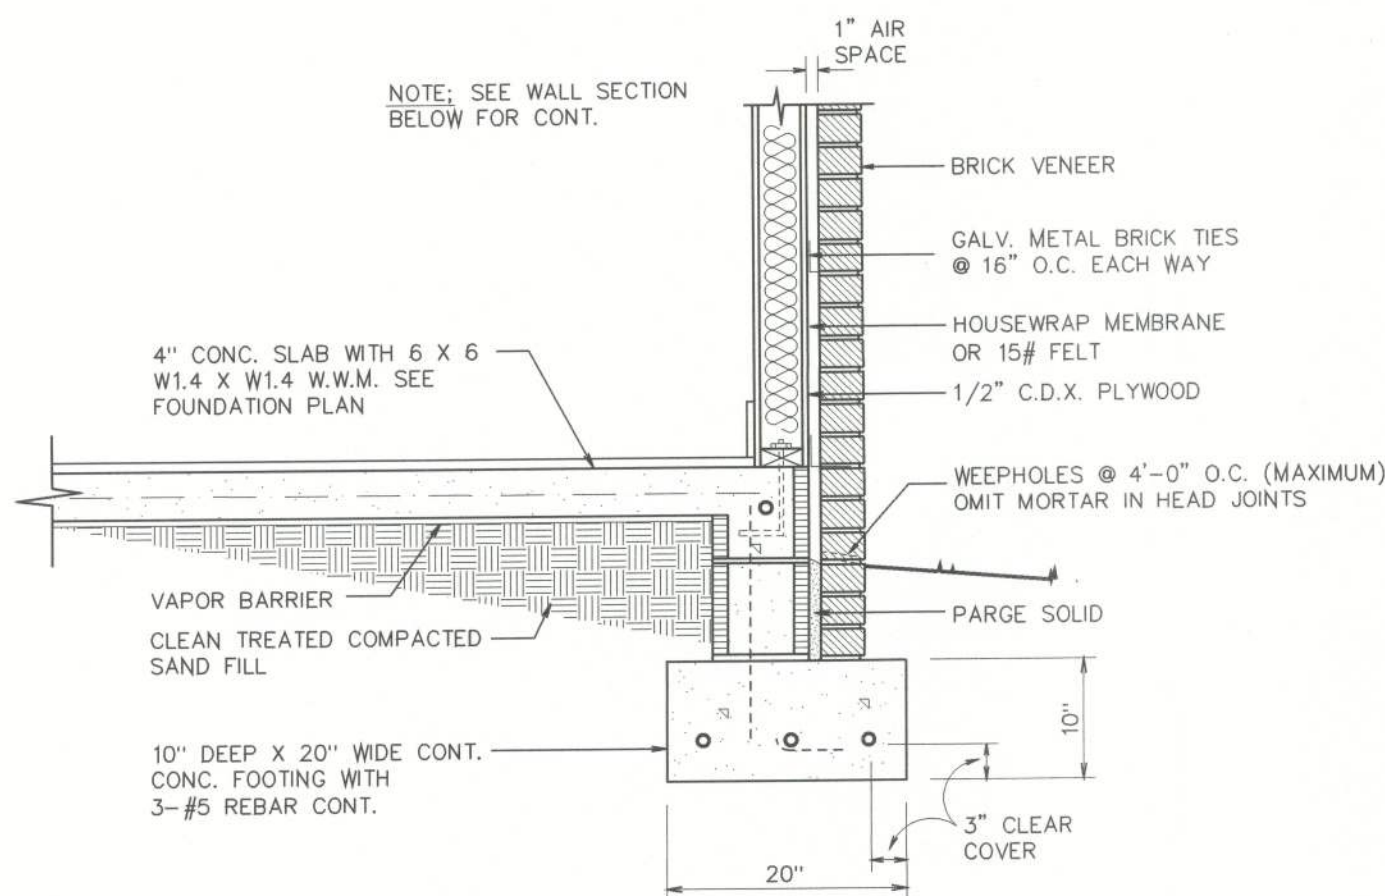


ALTERNATE BRICK VENEER
3/4"=1'-0" (OWNER'S OPTION)

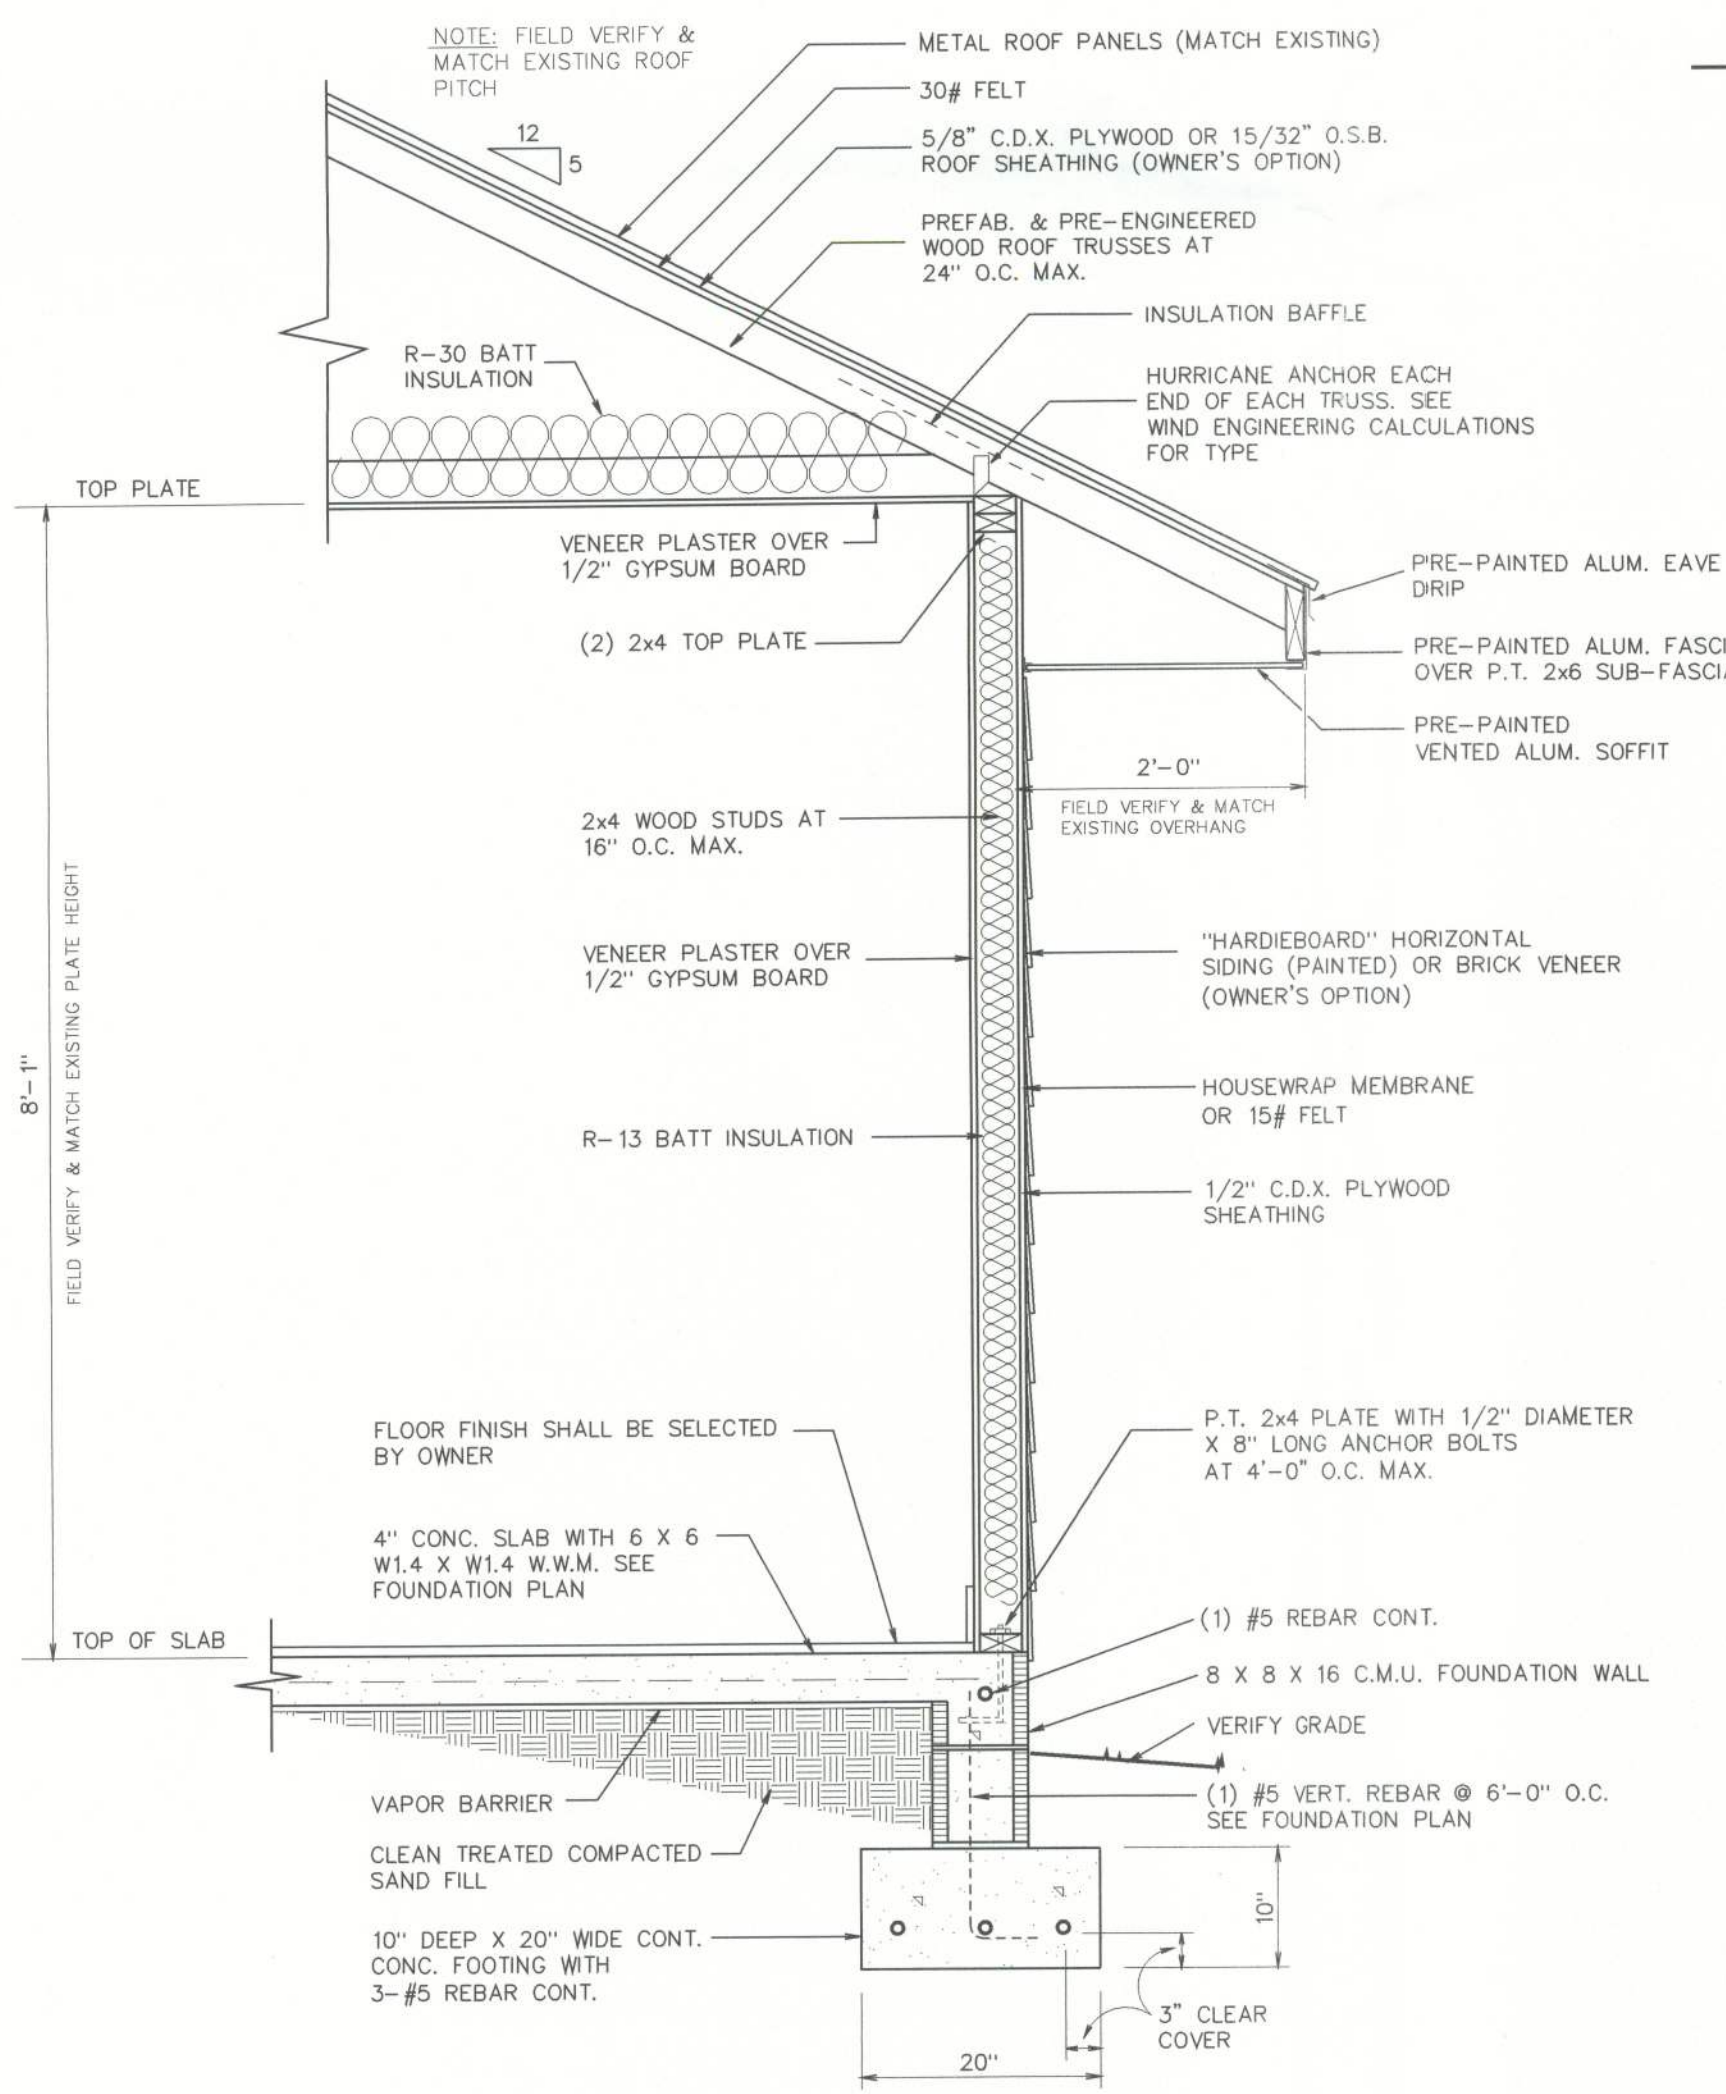


1
3 WALL SECTION
3/4"=1'-0"

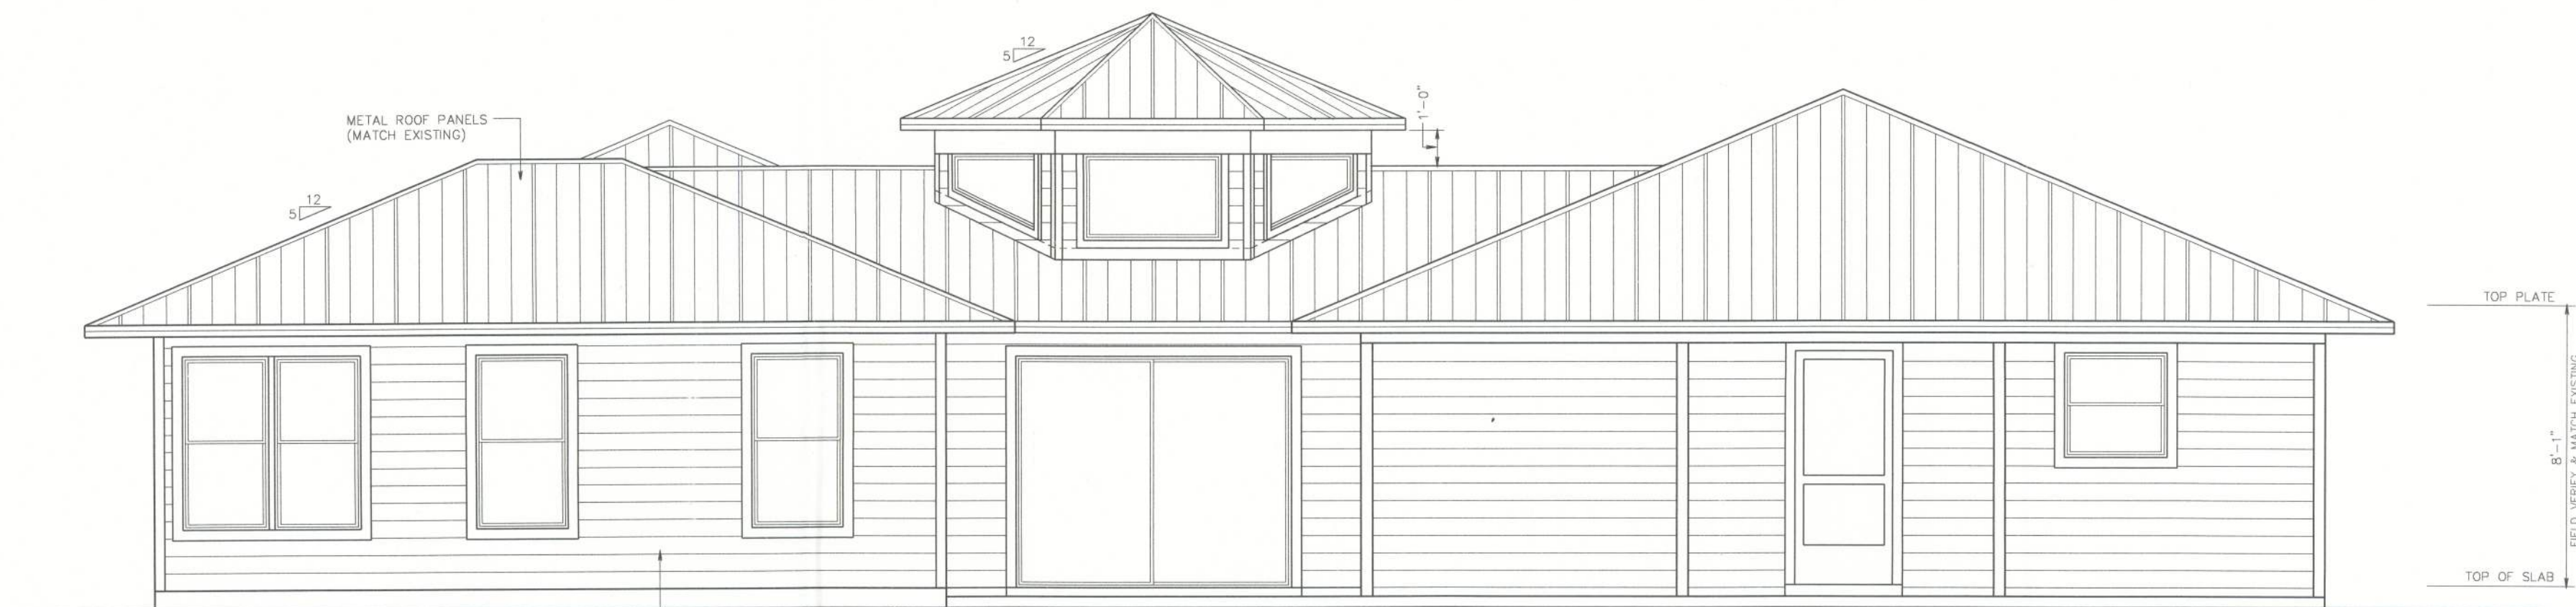


NORTH ELEVATION
1/4"=1'-0"

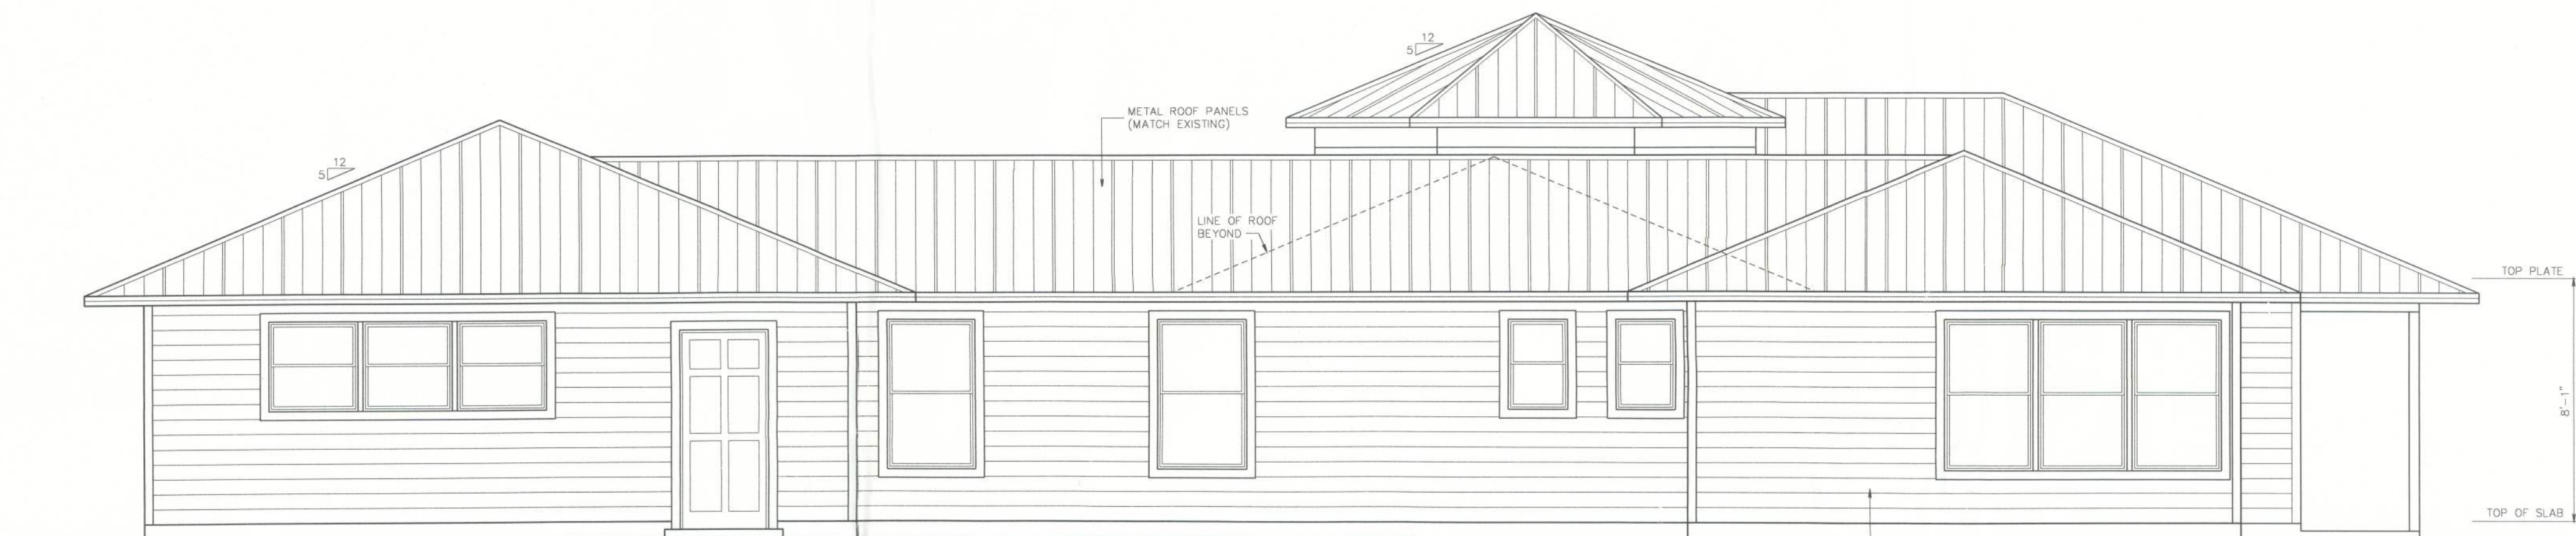

EAST ELEVATION
1/4"=1'-0"

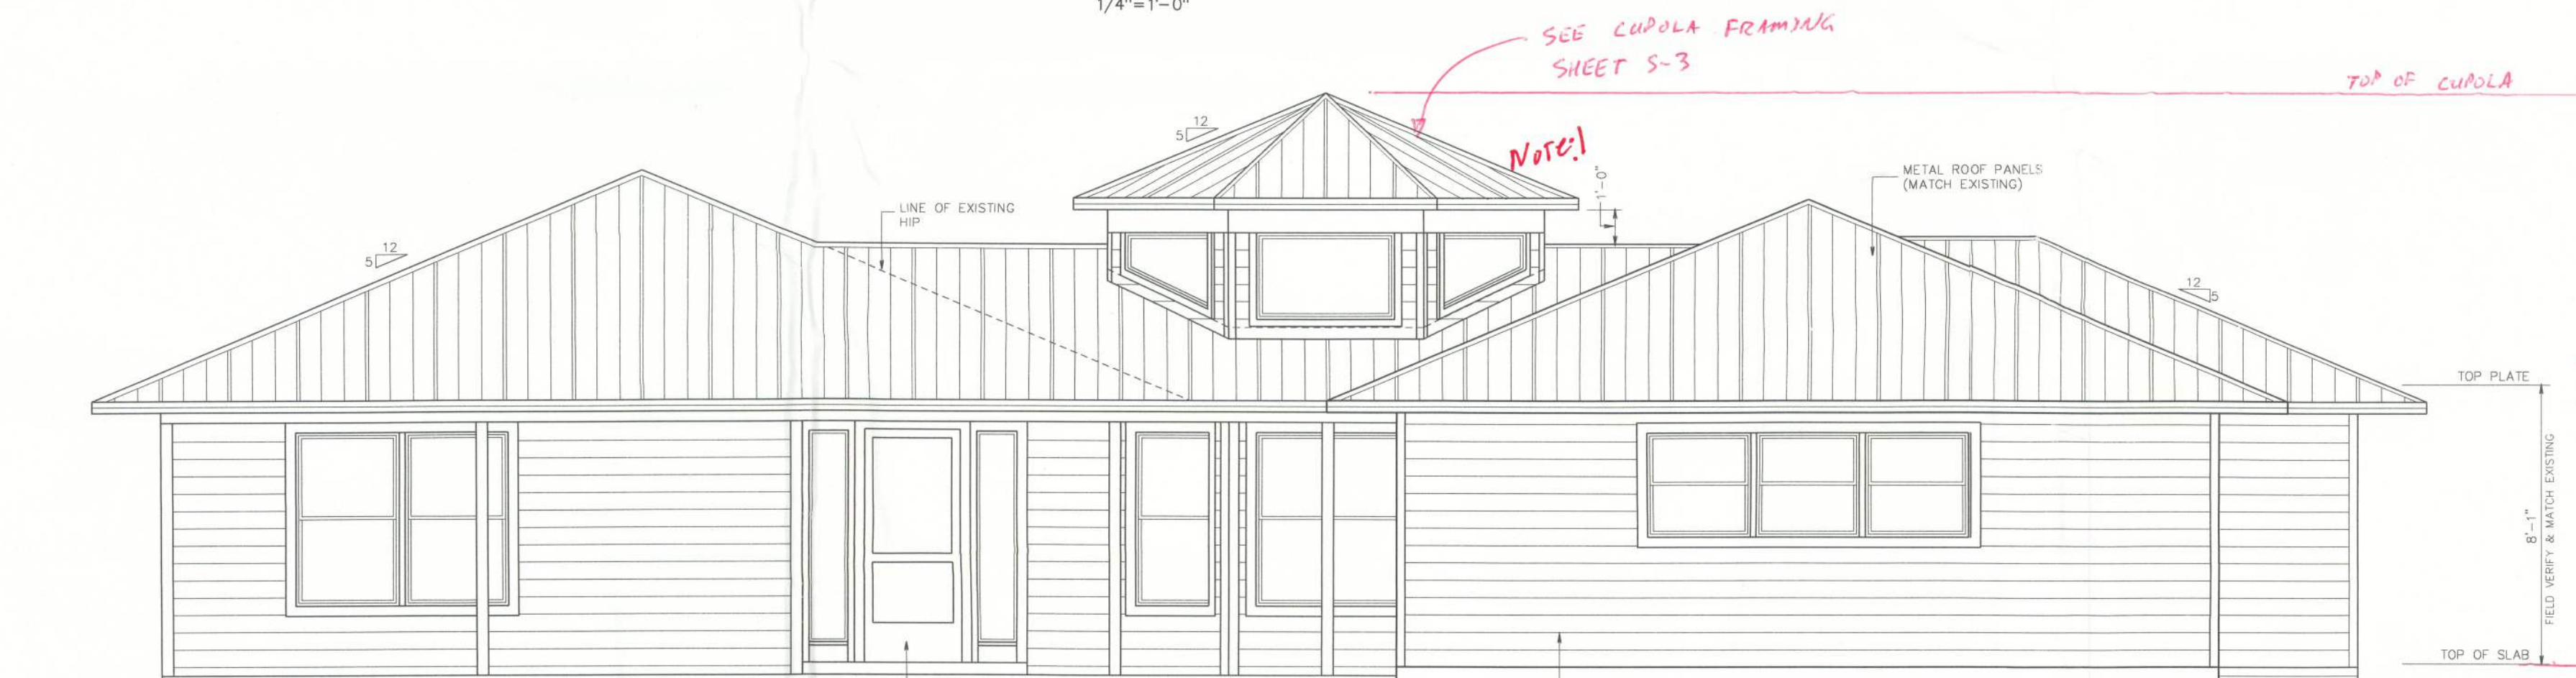

SOUTH ELEVATION
1/4"=1'-0"

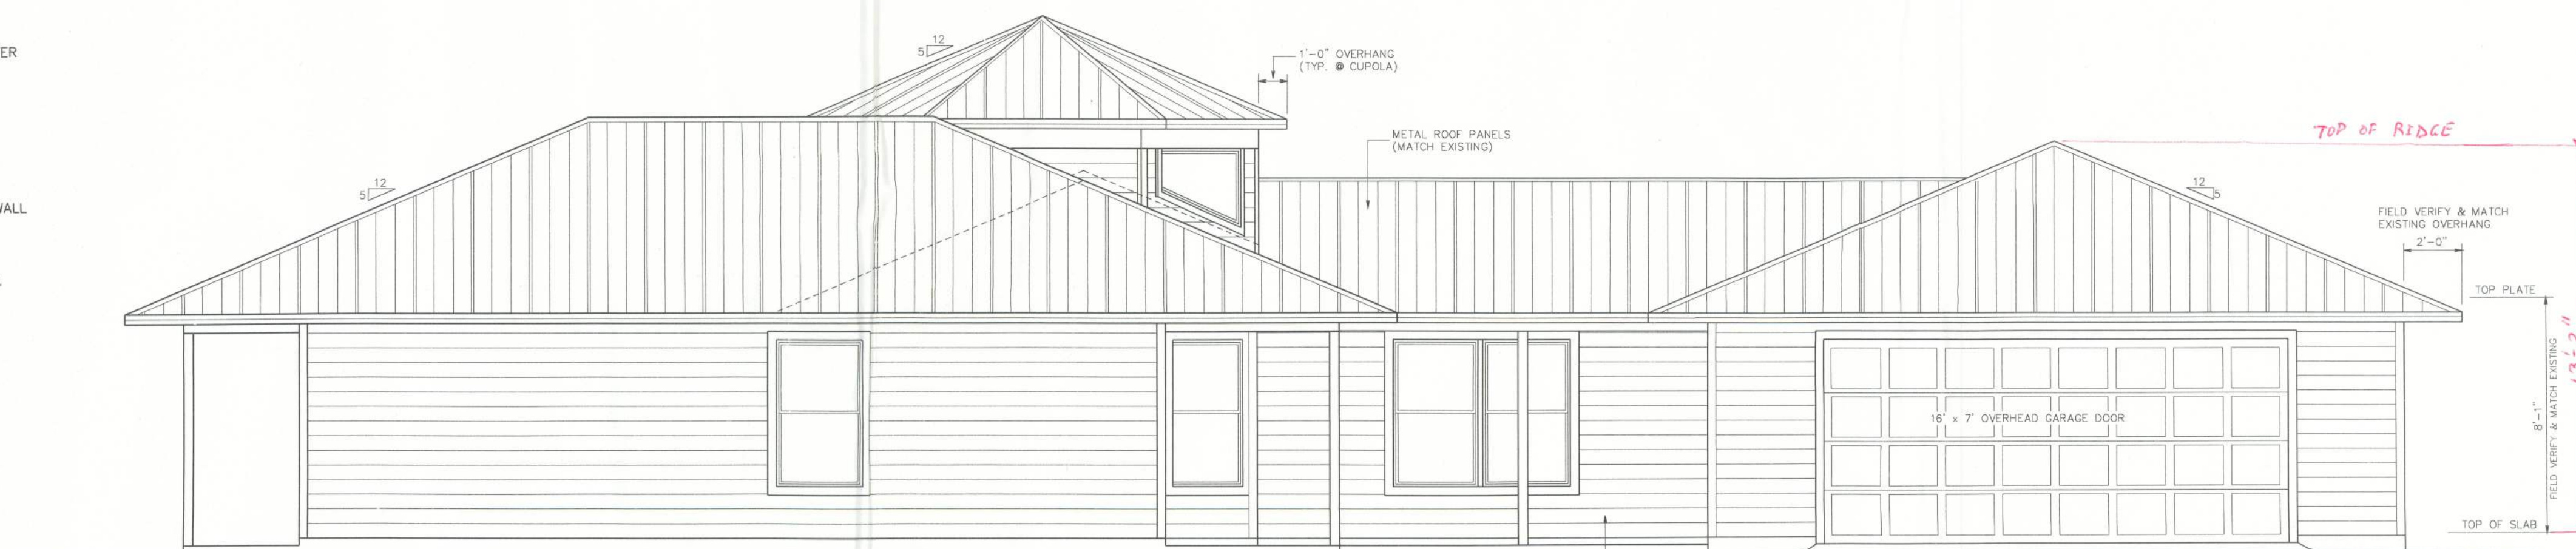

WEST ELEVATION
1/4"=1'-0"

BRUCE GARREN
DESIGN & DRAFTING
4401 NORTHWEST 21st TERRACE
GAINESVILLE, FLORIDA 32605
PHONE (352) 395-7671
BRUCE GARREN, LICENSED ARCHITECT
9/30/05
DATE

RENOVATIONS & ADDITIONS to the DORR RESIDENCE
177 SOUTHWEST CONESTOGA WAY
FORT WHITE, FLORIDA

DATE
SEPTEMBER 30, 2005

DRAWN
B.G.

REVISIONS

SHEET CONTENTS
WALL SECTIONS
EXTERIOR ELEVATIONS

SHEET
OF
3
4