




FLOOR PLAN
SCALE: 1/4" = 1'-0"

REVISIONS
July 15, 2005

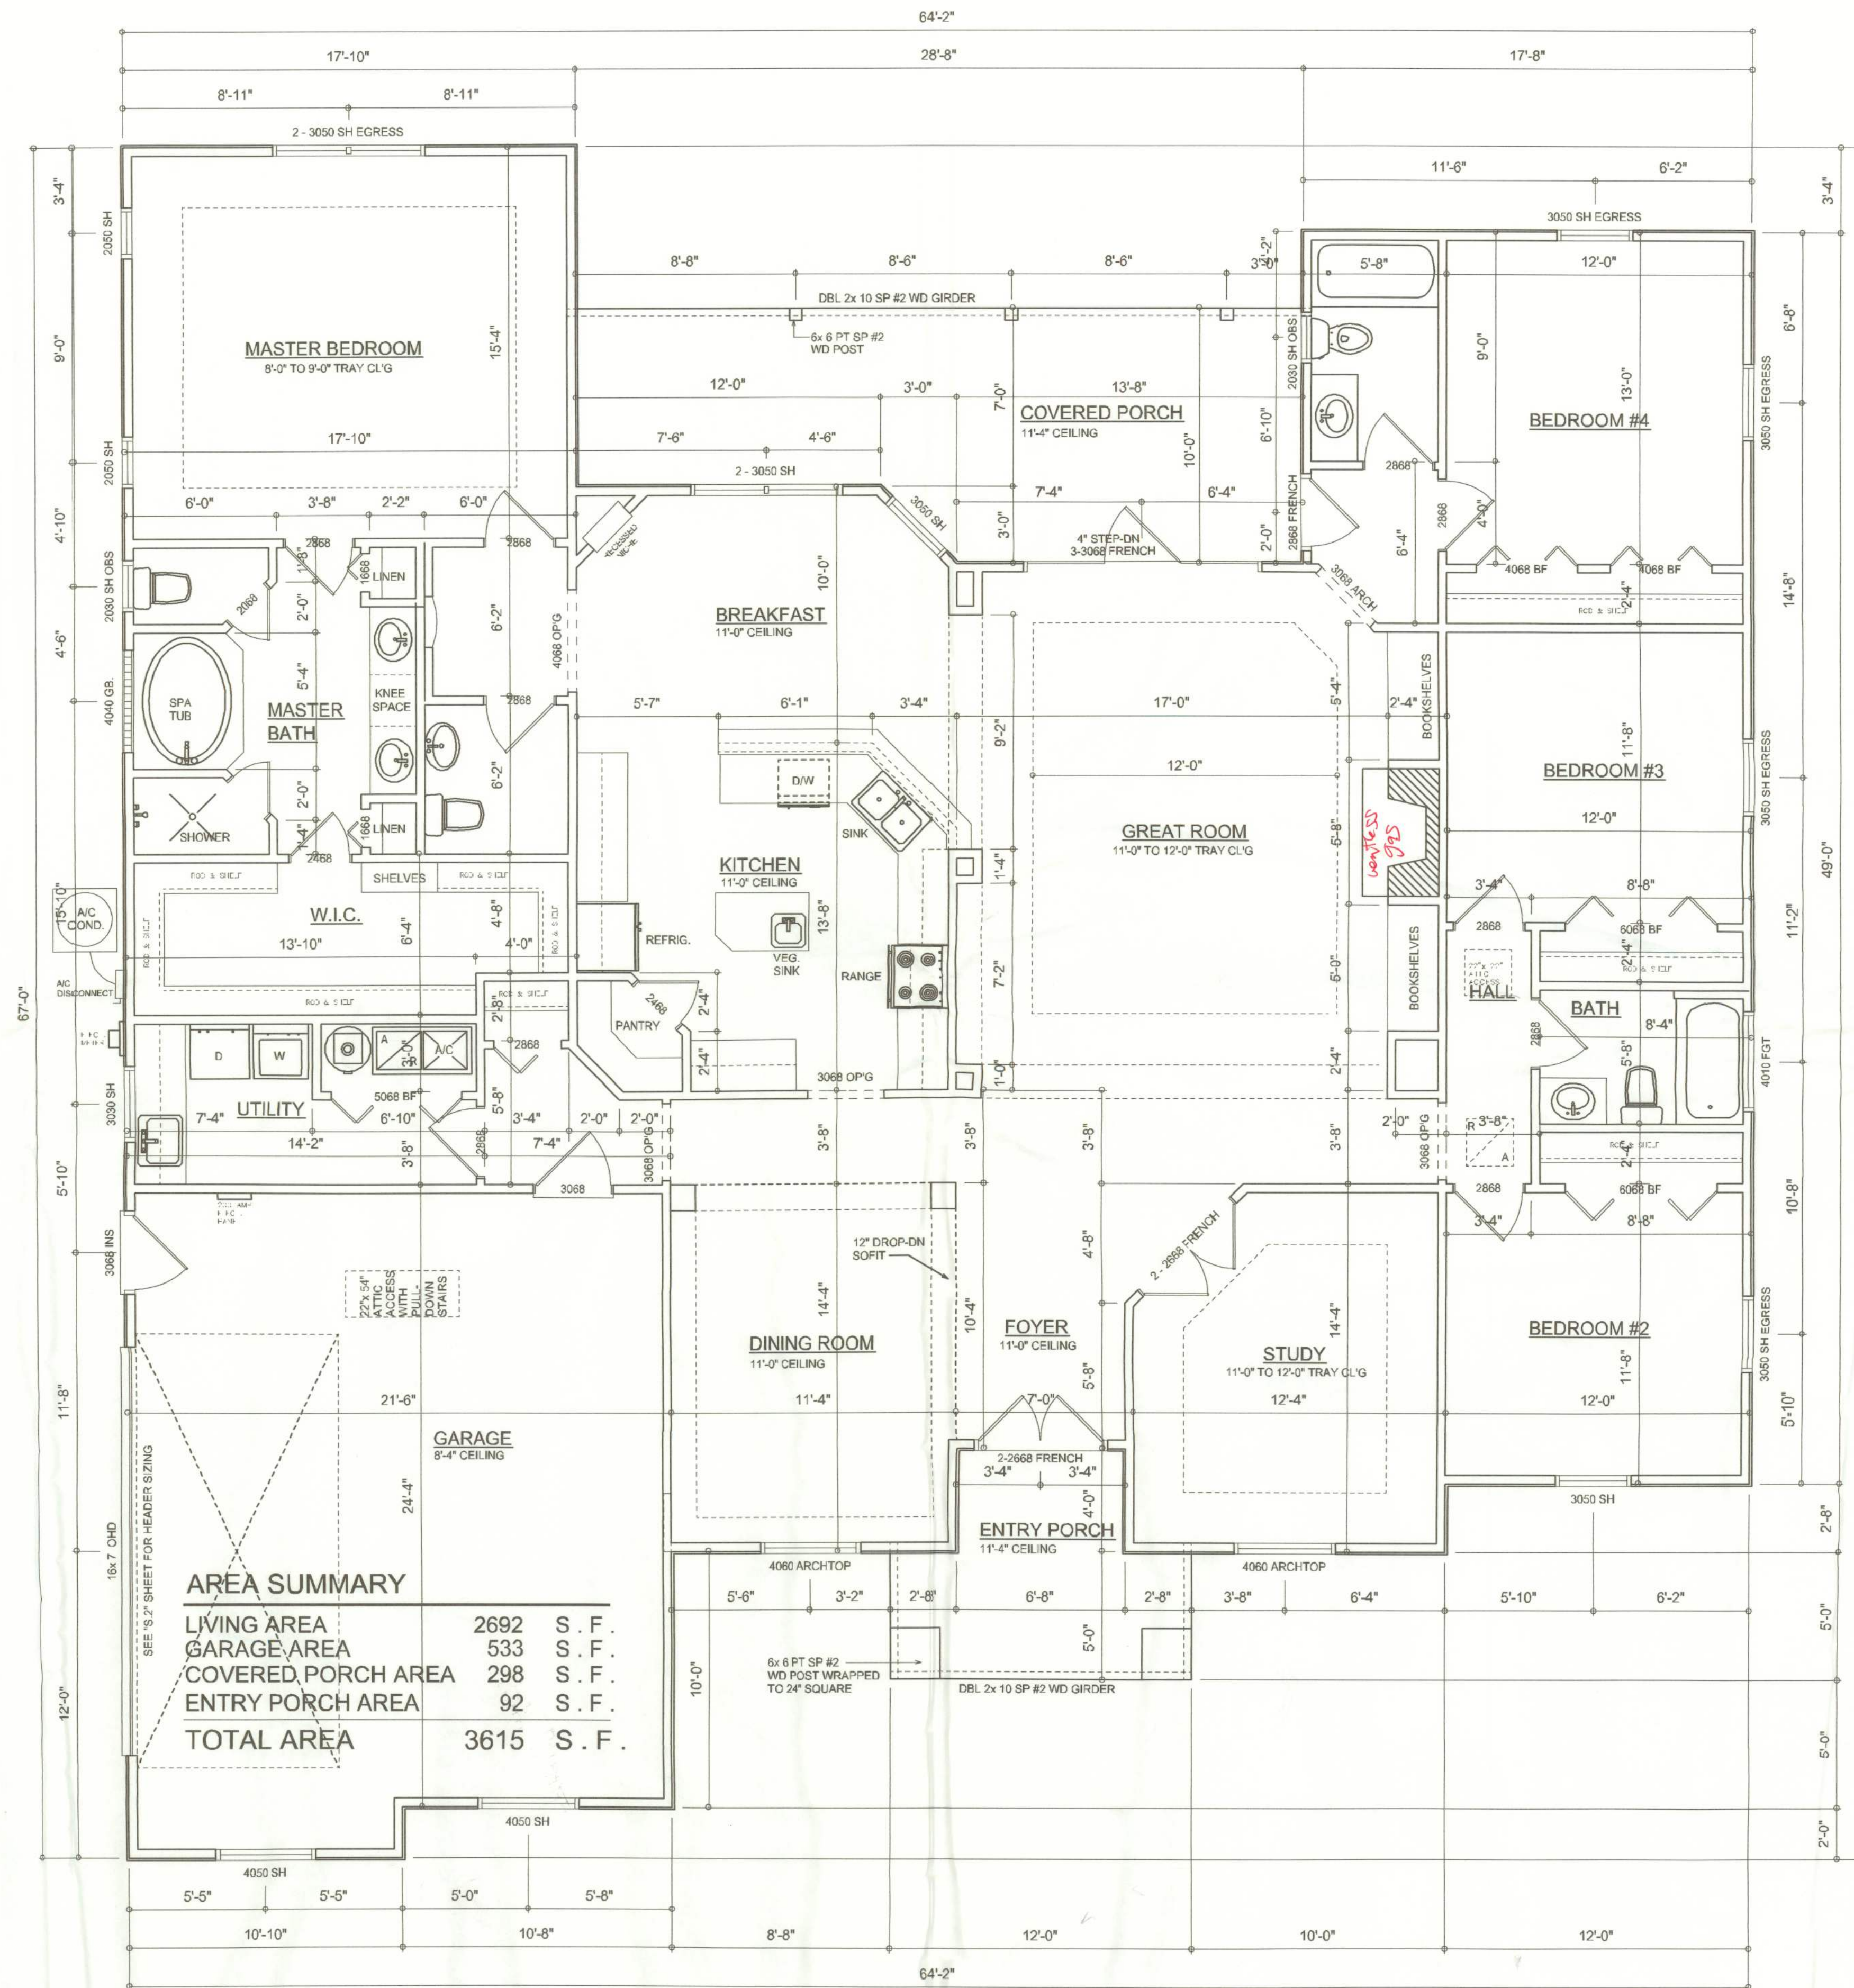

THE NORFOLK MODEL FOR:
LOT 10 COBBLESTONE
PROJECT ADDRESS: LOT 10, COBBLESTONE, COLUMBIA COUNTY, FLORIDA 32025
ISAAC CONSTRUCTION, INC.
RT. 9 BOX 646, LAKE CITY, FLORIDA 32024



NICHOLAS GEISLER ARCHITECT
P.C.
1758 NW Brown Rd.
Lake City, FL 32055
(386) 755-9021

JOINT VENTURED WITH

WILLIAM MYERS DESIGN
P.O. BOX 1513
LAKE CITY, FL 32055
(386) 758-8406
will@willmyers.net



JOB NUMBER
050710

SHEET NUMBER
A.2
OF 7 SHEETS

W.C. Myers