


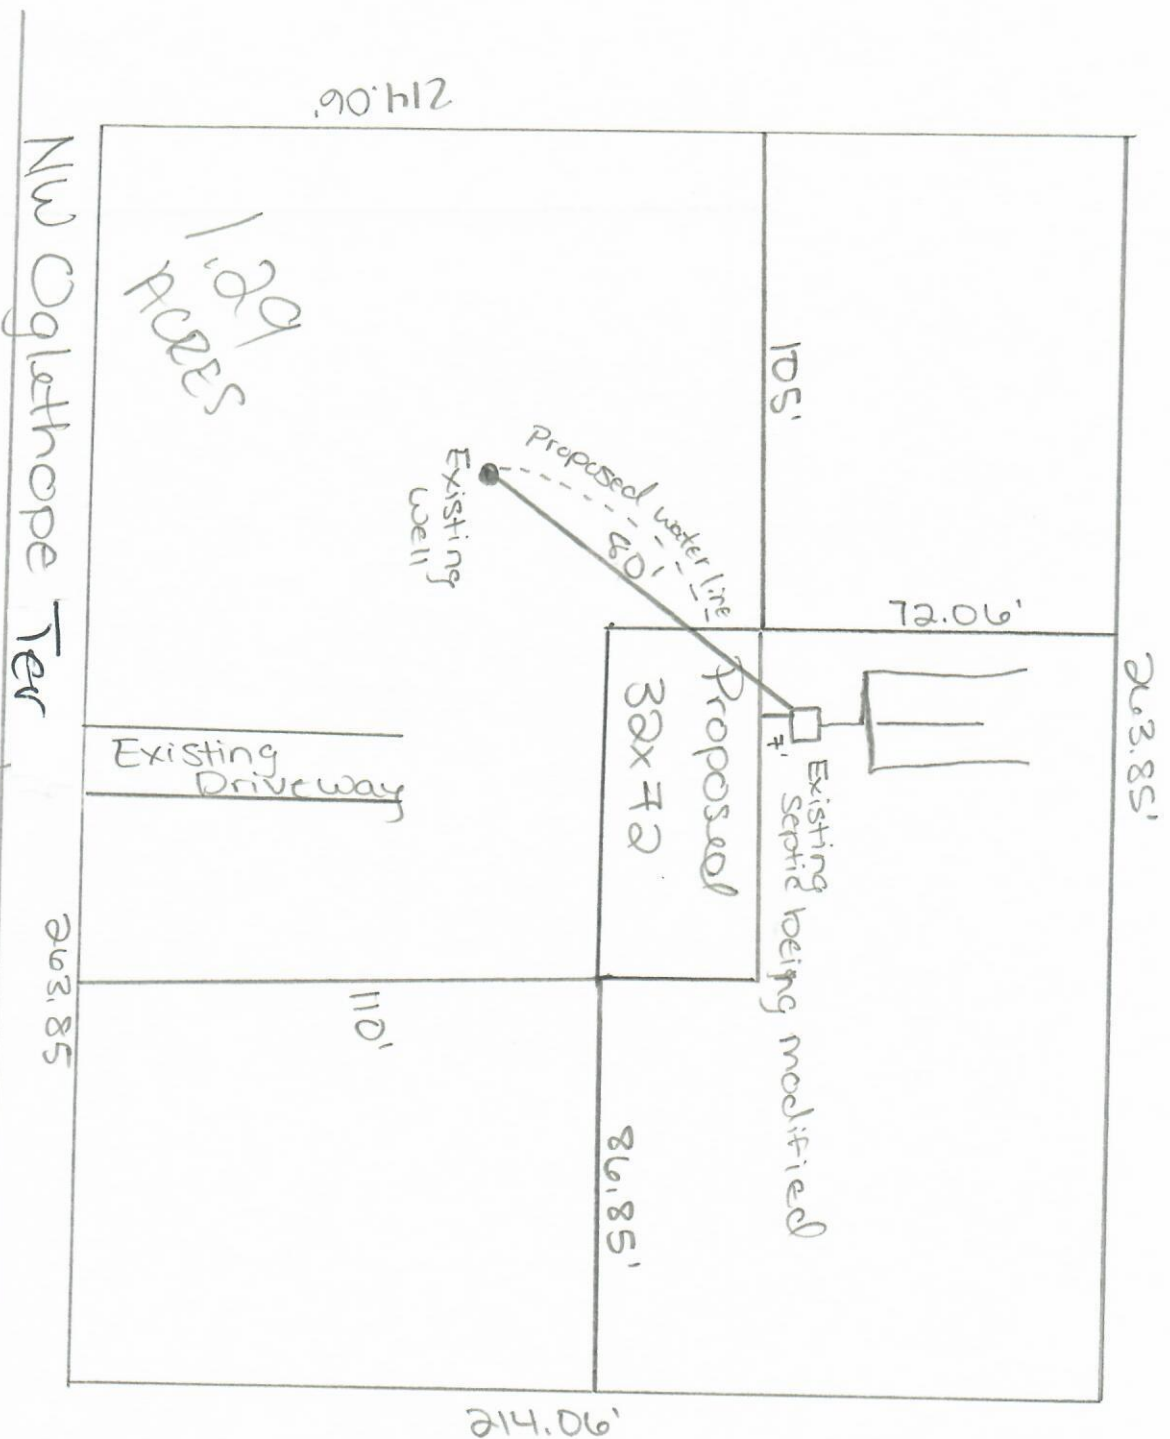

Scale

1" = 40'

→ N

Proposed
30x72 Driveway
Replacement

Berry
172 NW Ogleshope Ter.
Lake City FL 32024

14-35-16-02123-009

Site Plan

Dee Price

12/20/21