


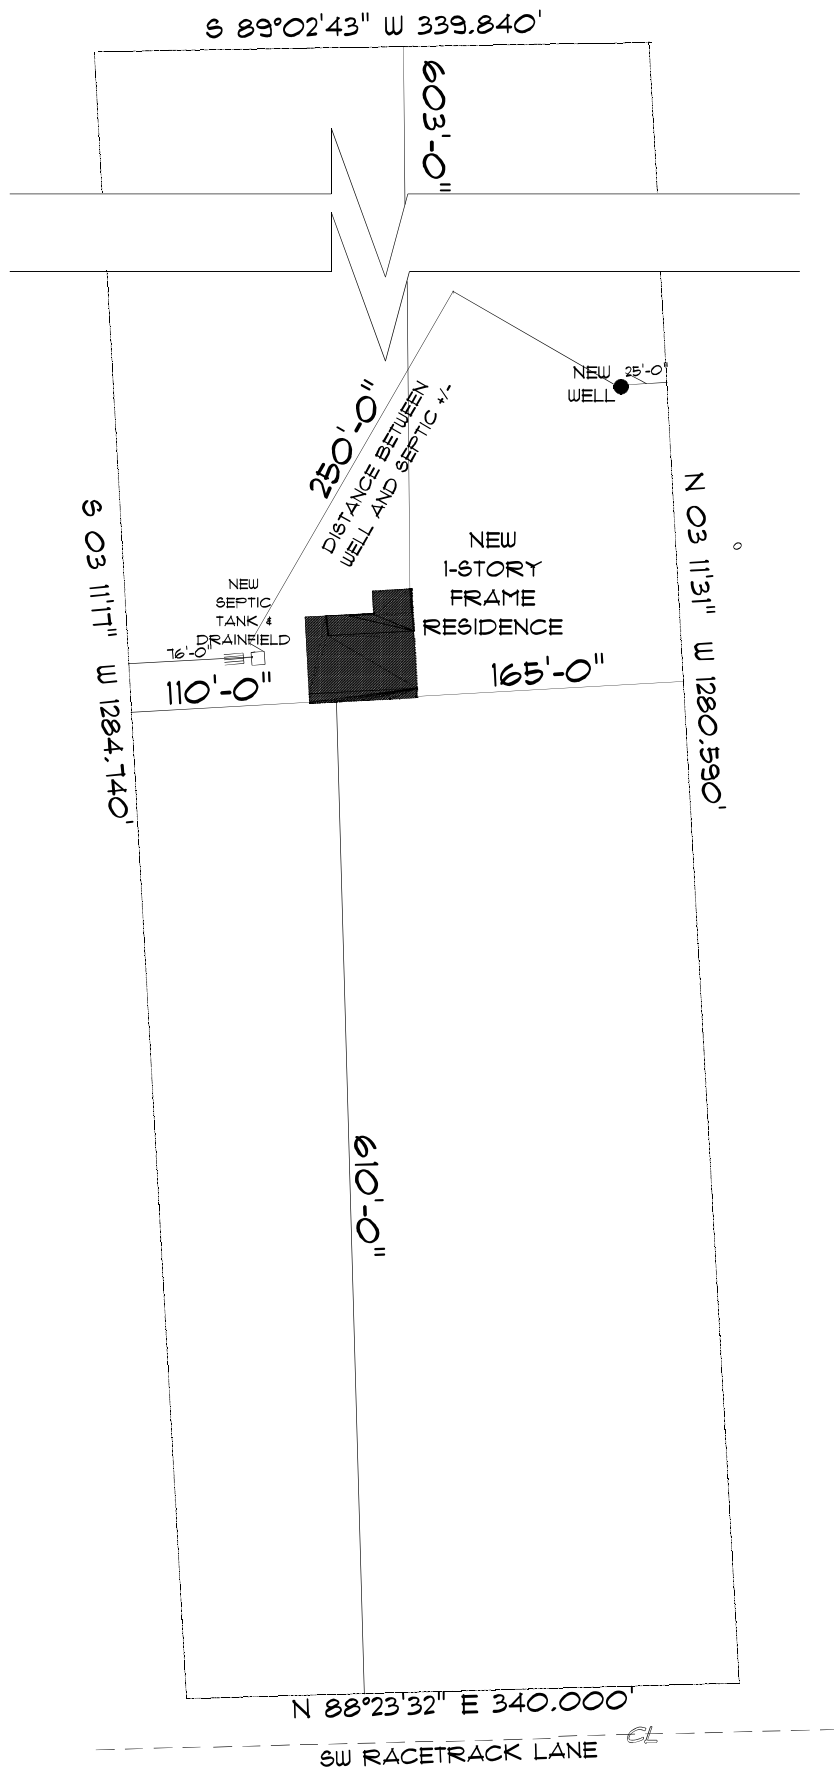

* SITE PLAN *

SCALE: 1" = 50'-0"

